

PRELIMINARY PLANS





NOT FOR CONSTRUCTION
OR PERMIT PURPOSES

CONTACT:
ASTRO BUILDINGS
FOR CONSTRUCTION DRAWINGS

- NOTE:
1. CONFIRM THE SIZE AND LOCATION OF ALL DOORS, WINDOWS, AND FRAMED OPENINGS WITH BUILDING OWNER.
 2. CONFIRM THE ELEVATION OF FINISHED CONCRETE FLOOR WITH CUSTOMER. ASTRO BUILDINGS STANDARD PRACTICE OF TOP OF FINISHED FLOOR ELEVATION IS 3" BELOW TOP OF SPLASHBOARD.
 3. TOP OF FRAMED OPENINGS FOR ENTRY DOORS, WINDOWS, AND OVERHEAD DOORS IS MEASURED FROM THE ESTABLISHED FINISHED CONCRETE FLOOR ELEVATION, OR 3" BELOW SPLASHBOARD.

FRAMED OPENING SCHEDULE		
QTY	DESCRIPTION	COLOR
1	18'X10' O.H.D. FRAMED OPENING	EAVE WALL
1	16'X14' O.H.D. FRAMED OPENING	EAVE WALL
1	14'X14' O.H.D. FRAMED OPENING	EAVE WALL
2	10'X10' O.H.D. FRAMED OPENING	EAVE WALL

DOOR SCHEDULE		
QTY	DESCRIPTION	COLOR
2	3/0X6/8 D20/SOLID RIGHT HAND INSWING	WHITE
2	3/0X6/8 D20/SOLID LEFT HAND INSWING	WHITE
2	6/0X6/8 D20/SOLID HAND INSWING	WHITE

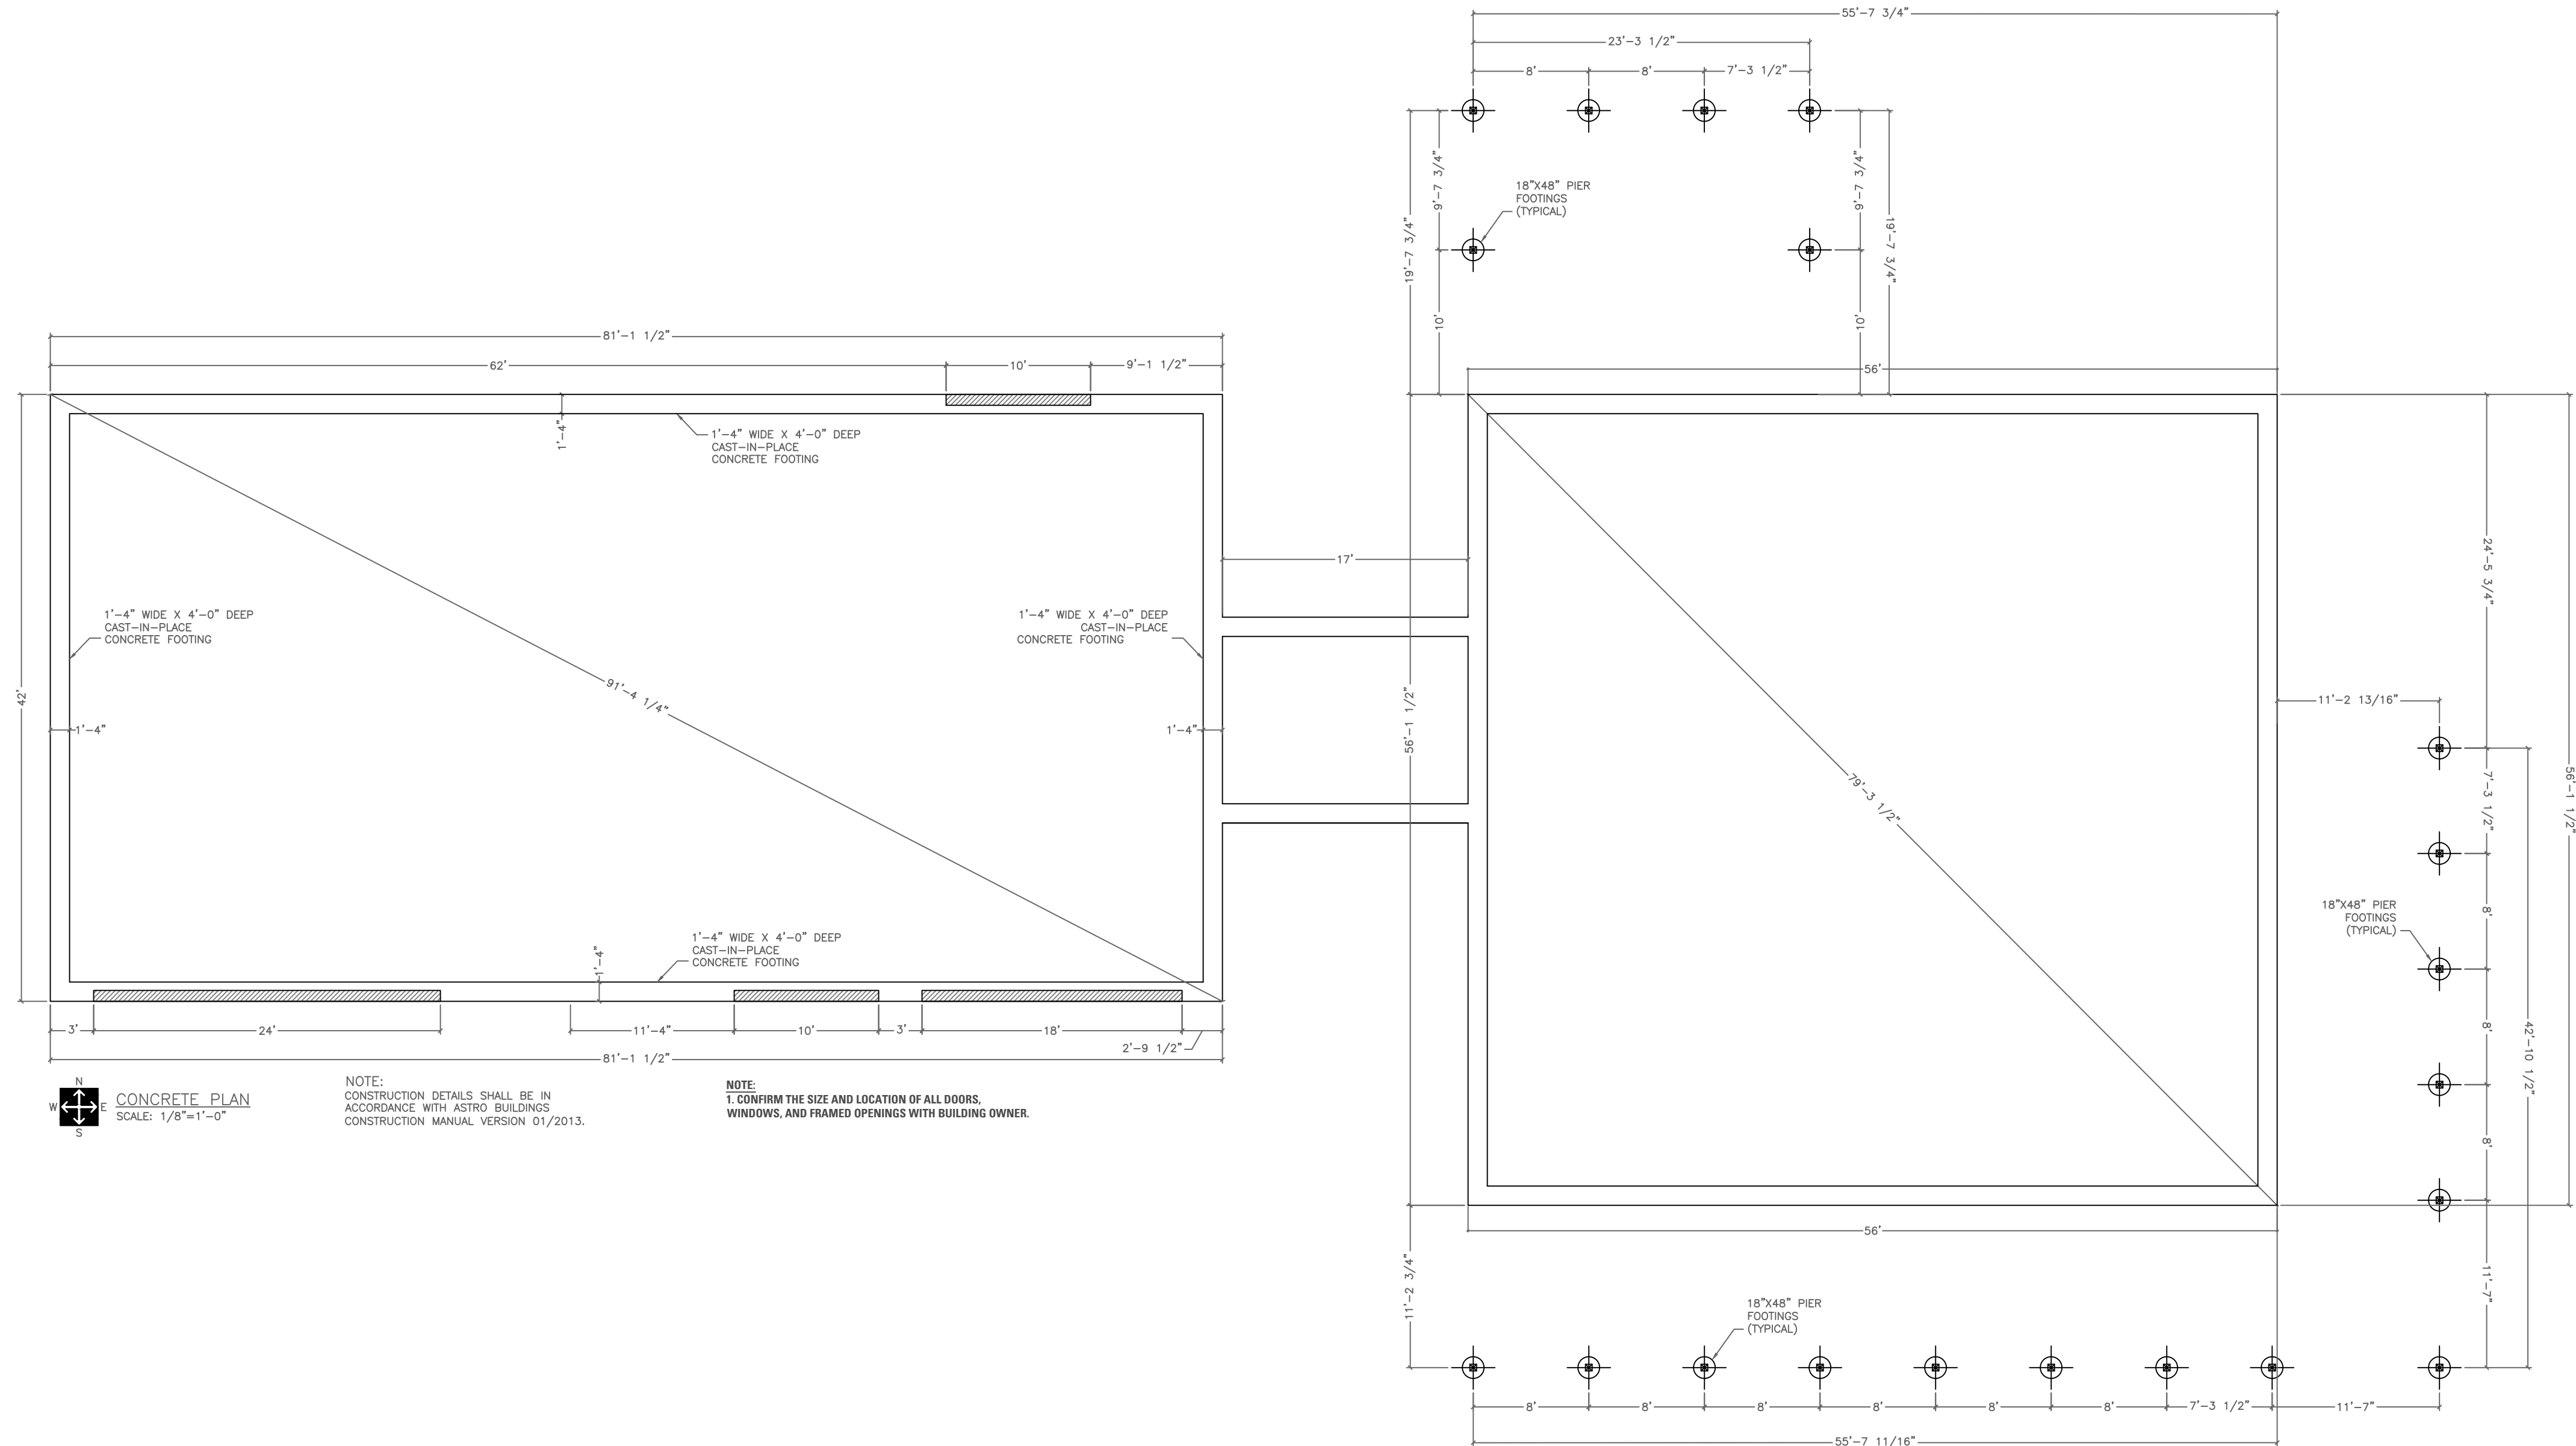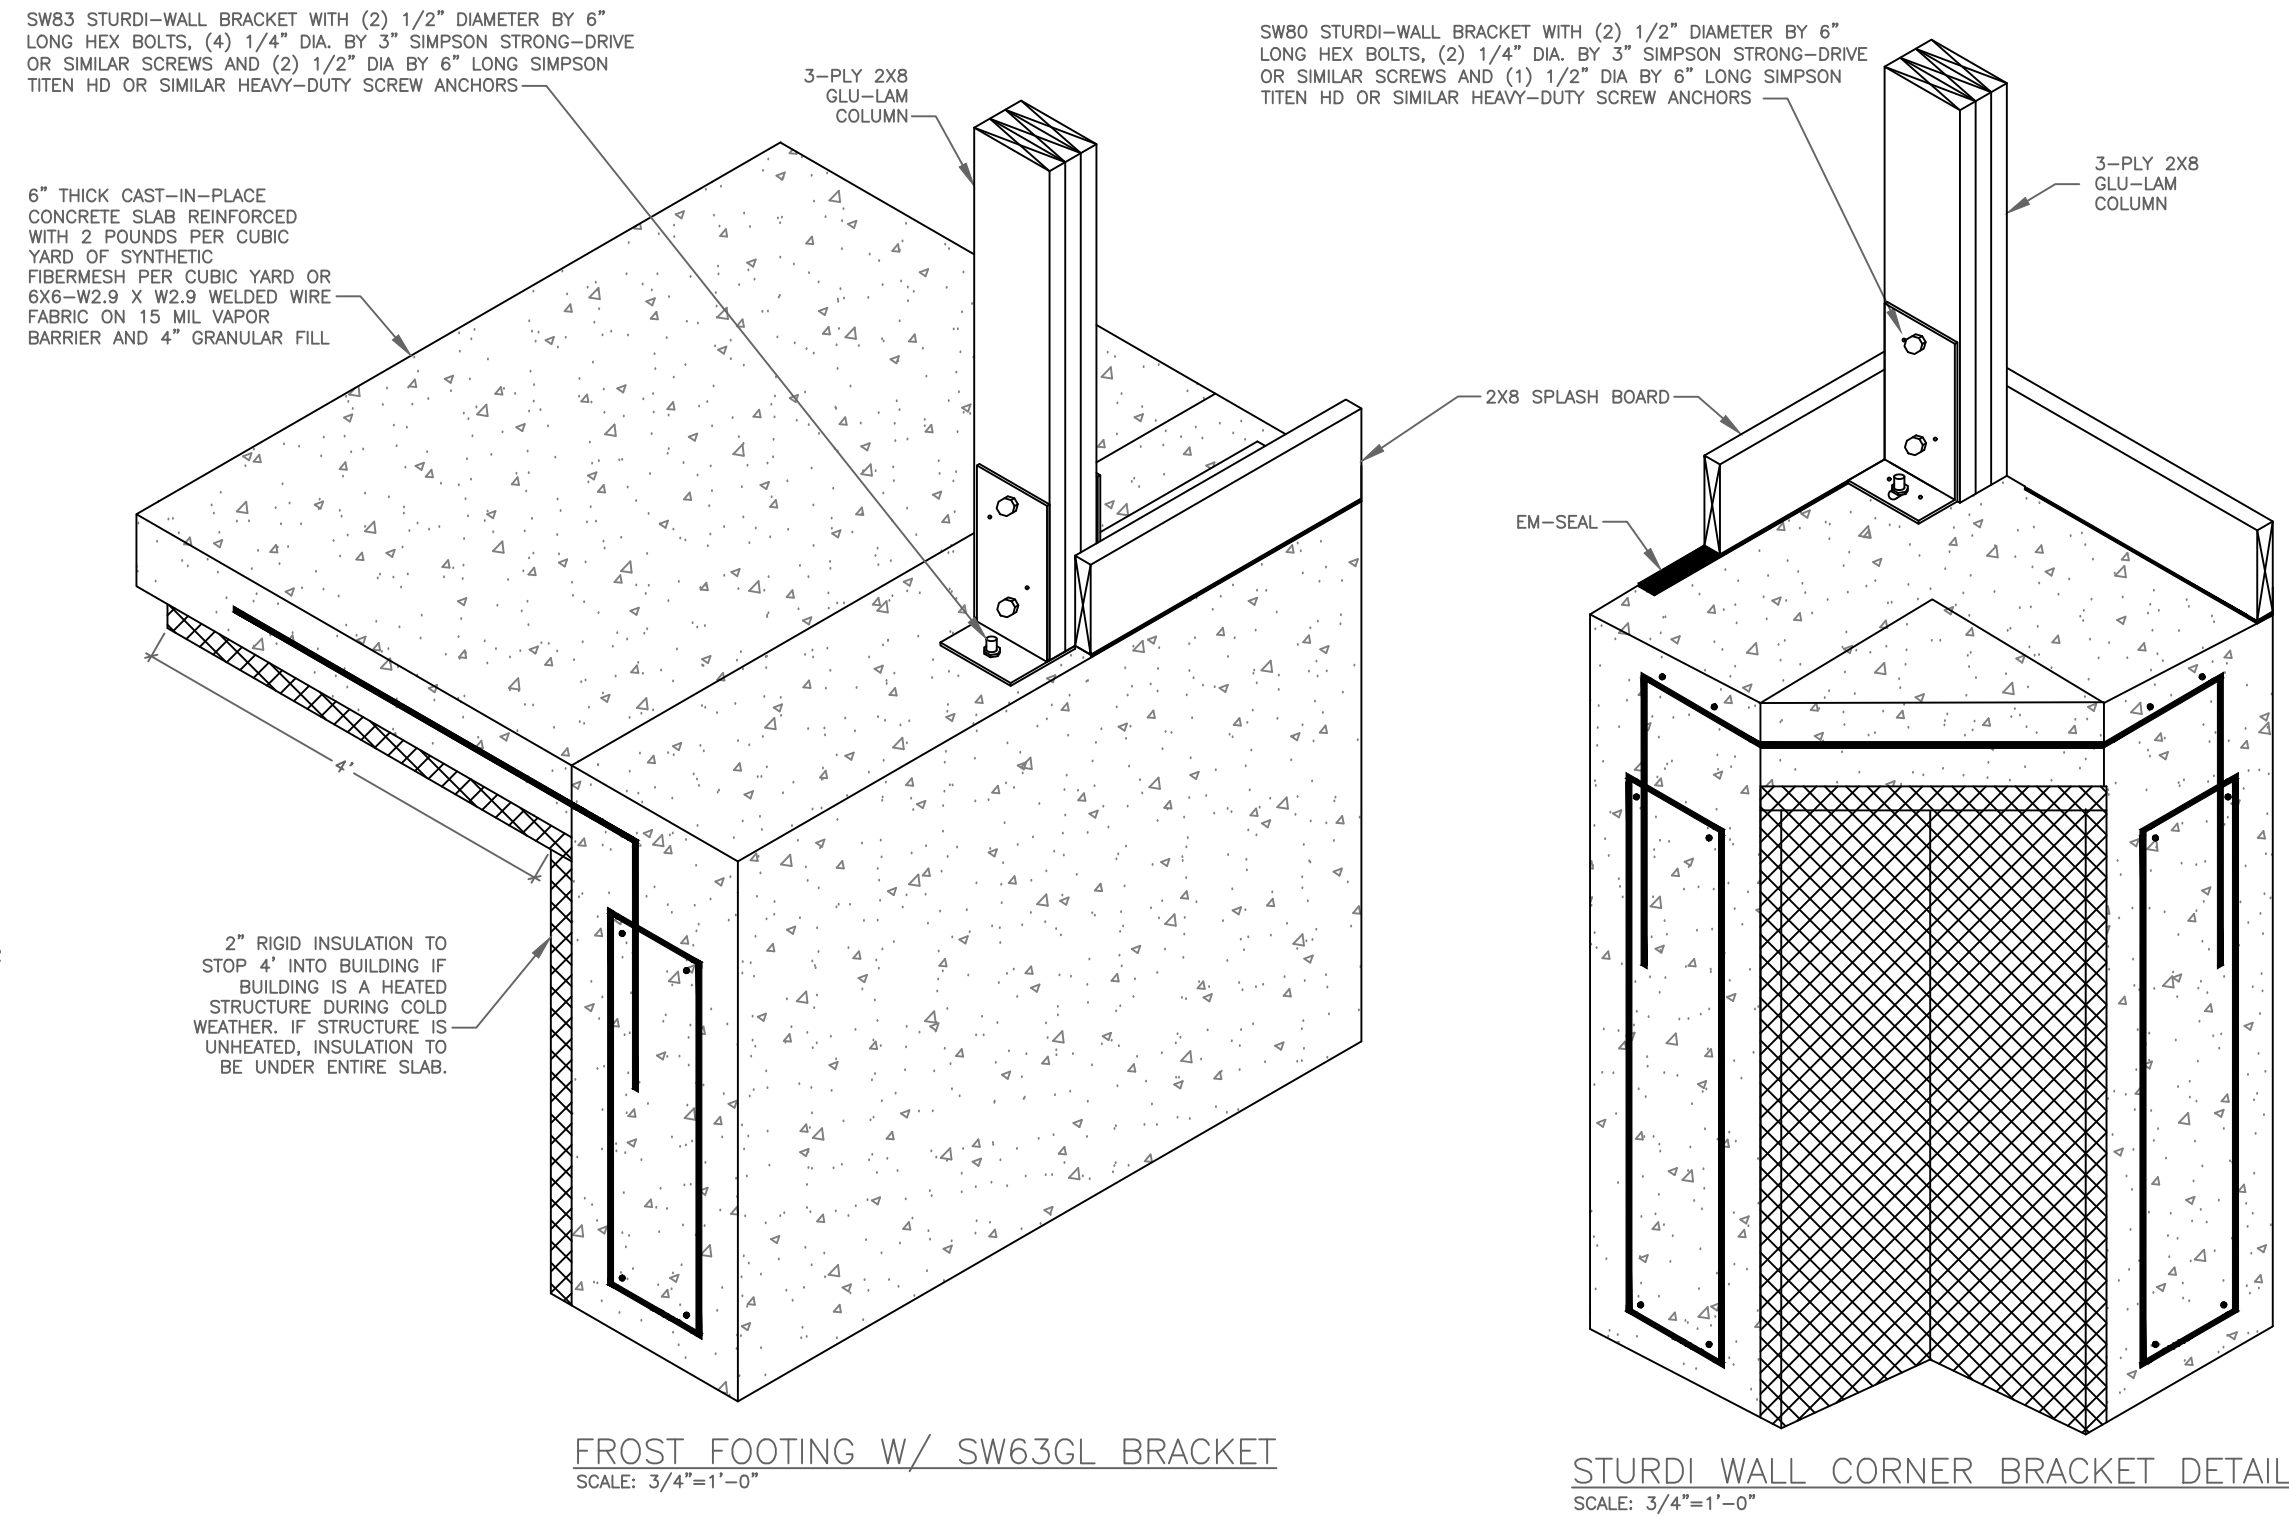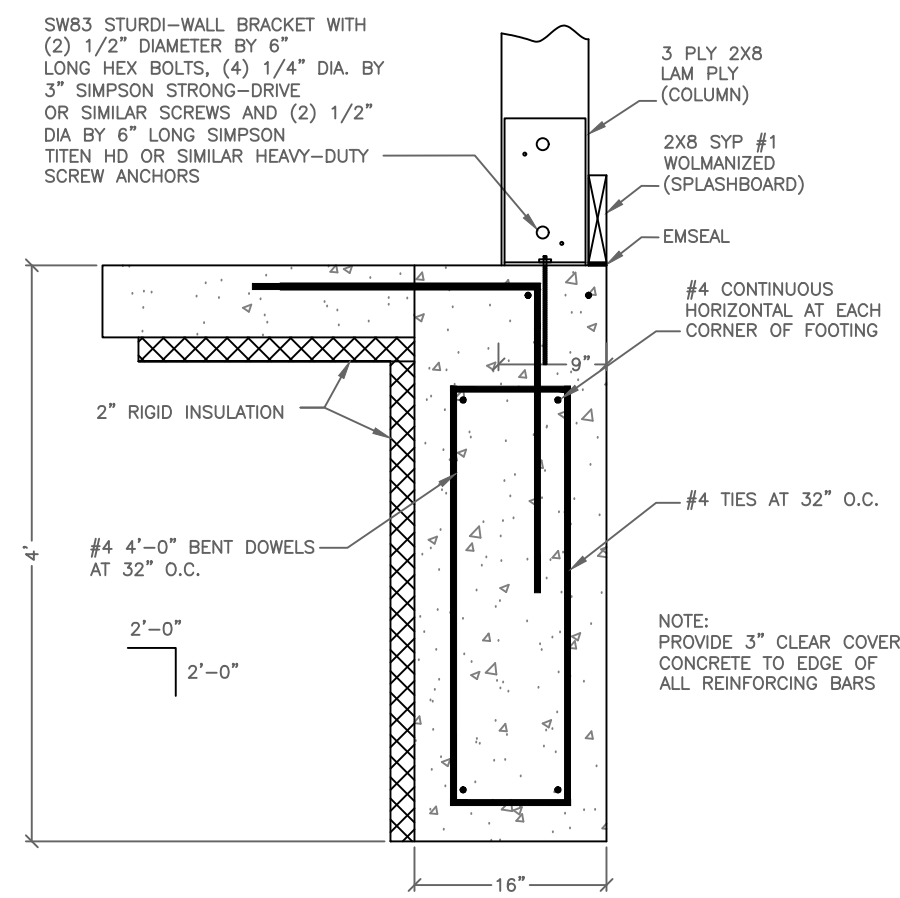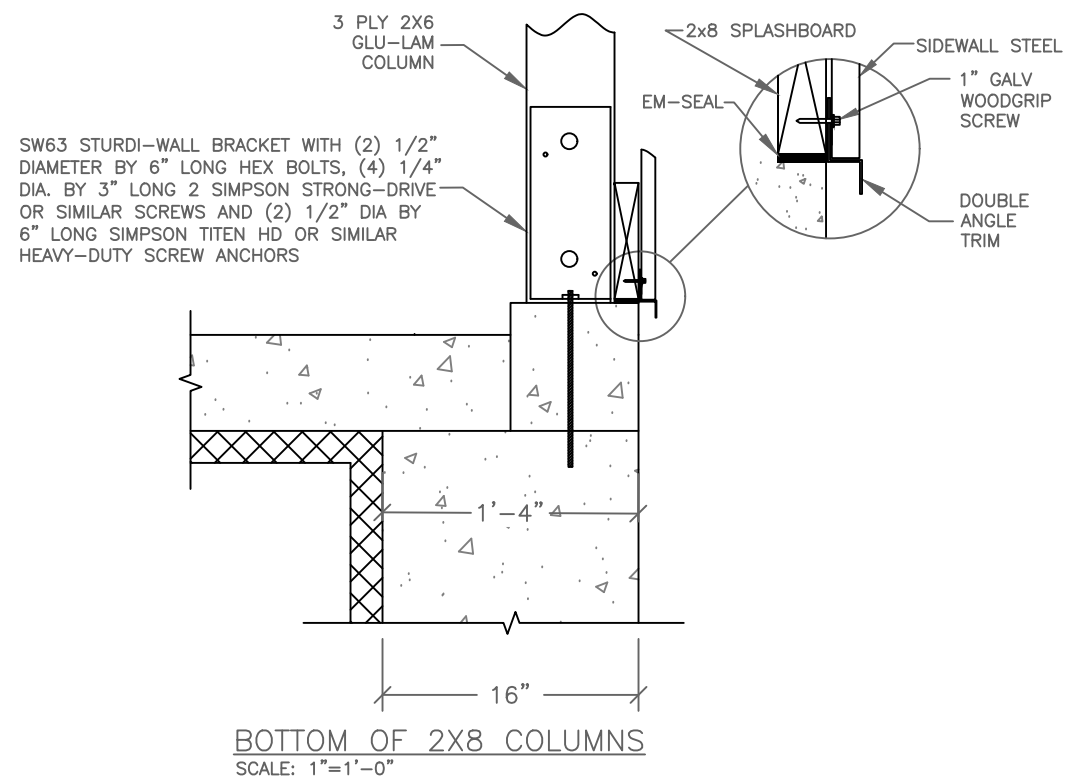

ASTRO
BUILDINGS

1541 COUNTY ROAD 11 - MEAD, NE 68041
PHONE: (800) 822-7876 - FAX (402) 292-9802
© COPYRIGHT ASTRO BUILDINGS INC. 2008

BUILDING NUMBER
ANDREW BECK

CUSTOMER ???
ANDREW BECK
DEALER: ASTRO SALES

APPROVED BY:

CUSTOMER SIGNATURE

DATE

REVISIONS

DESCRIPTION
PRELIMINARY DRAWING

DATE
01/28/2026


NO. 1 2 3 4

DATE: 03/25/2026

DRAWN BY: JMA

SHEET NUMBER


1 OF 2

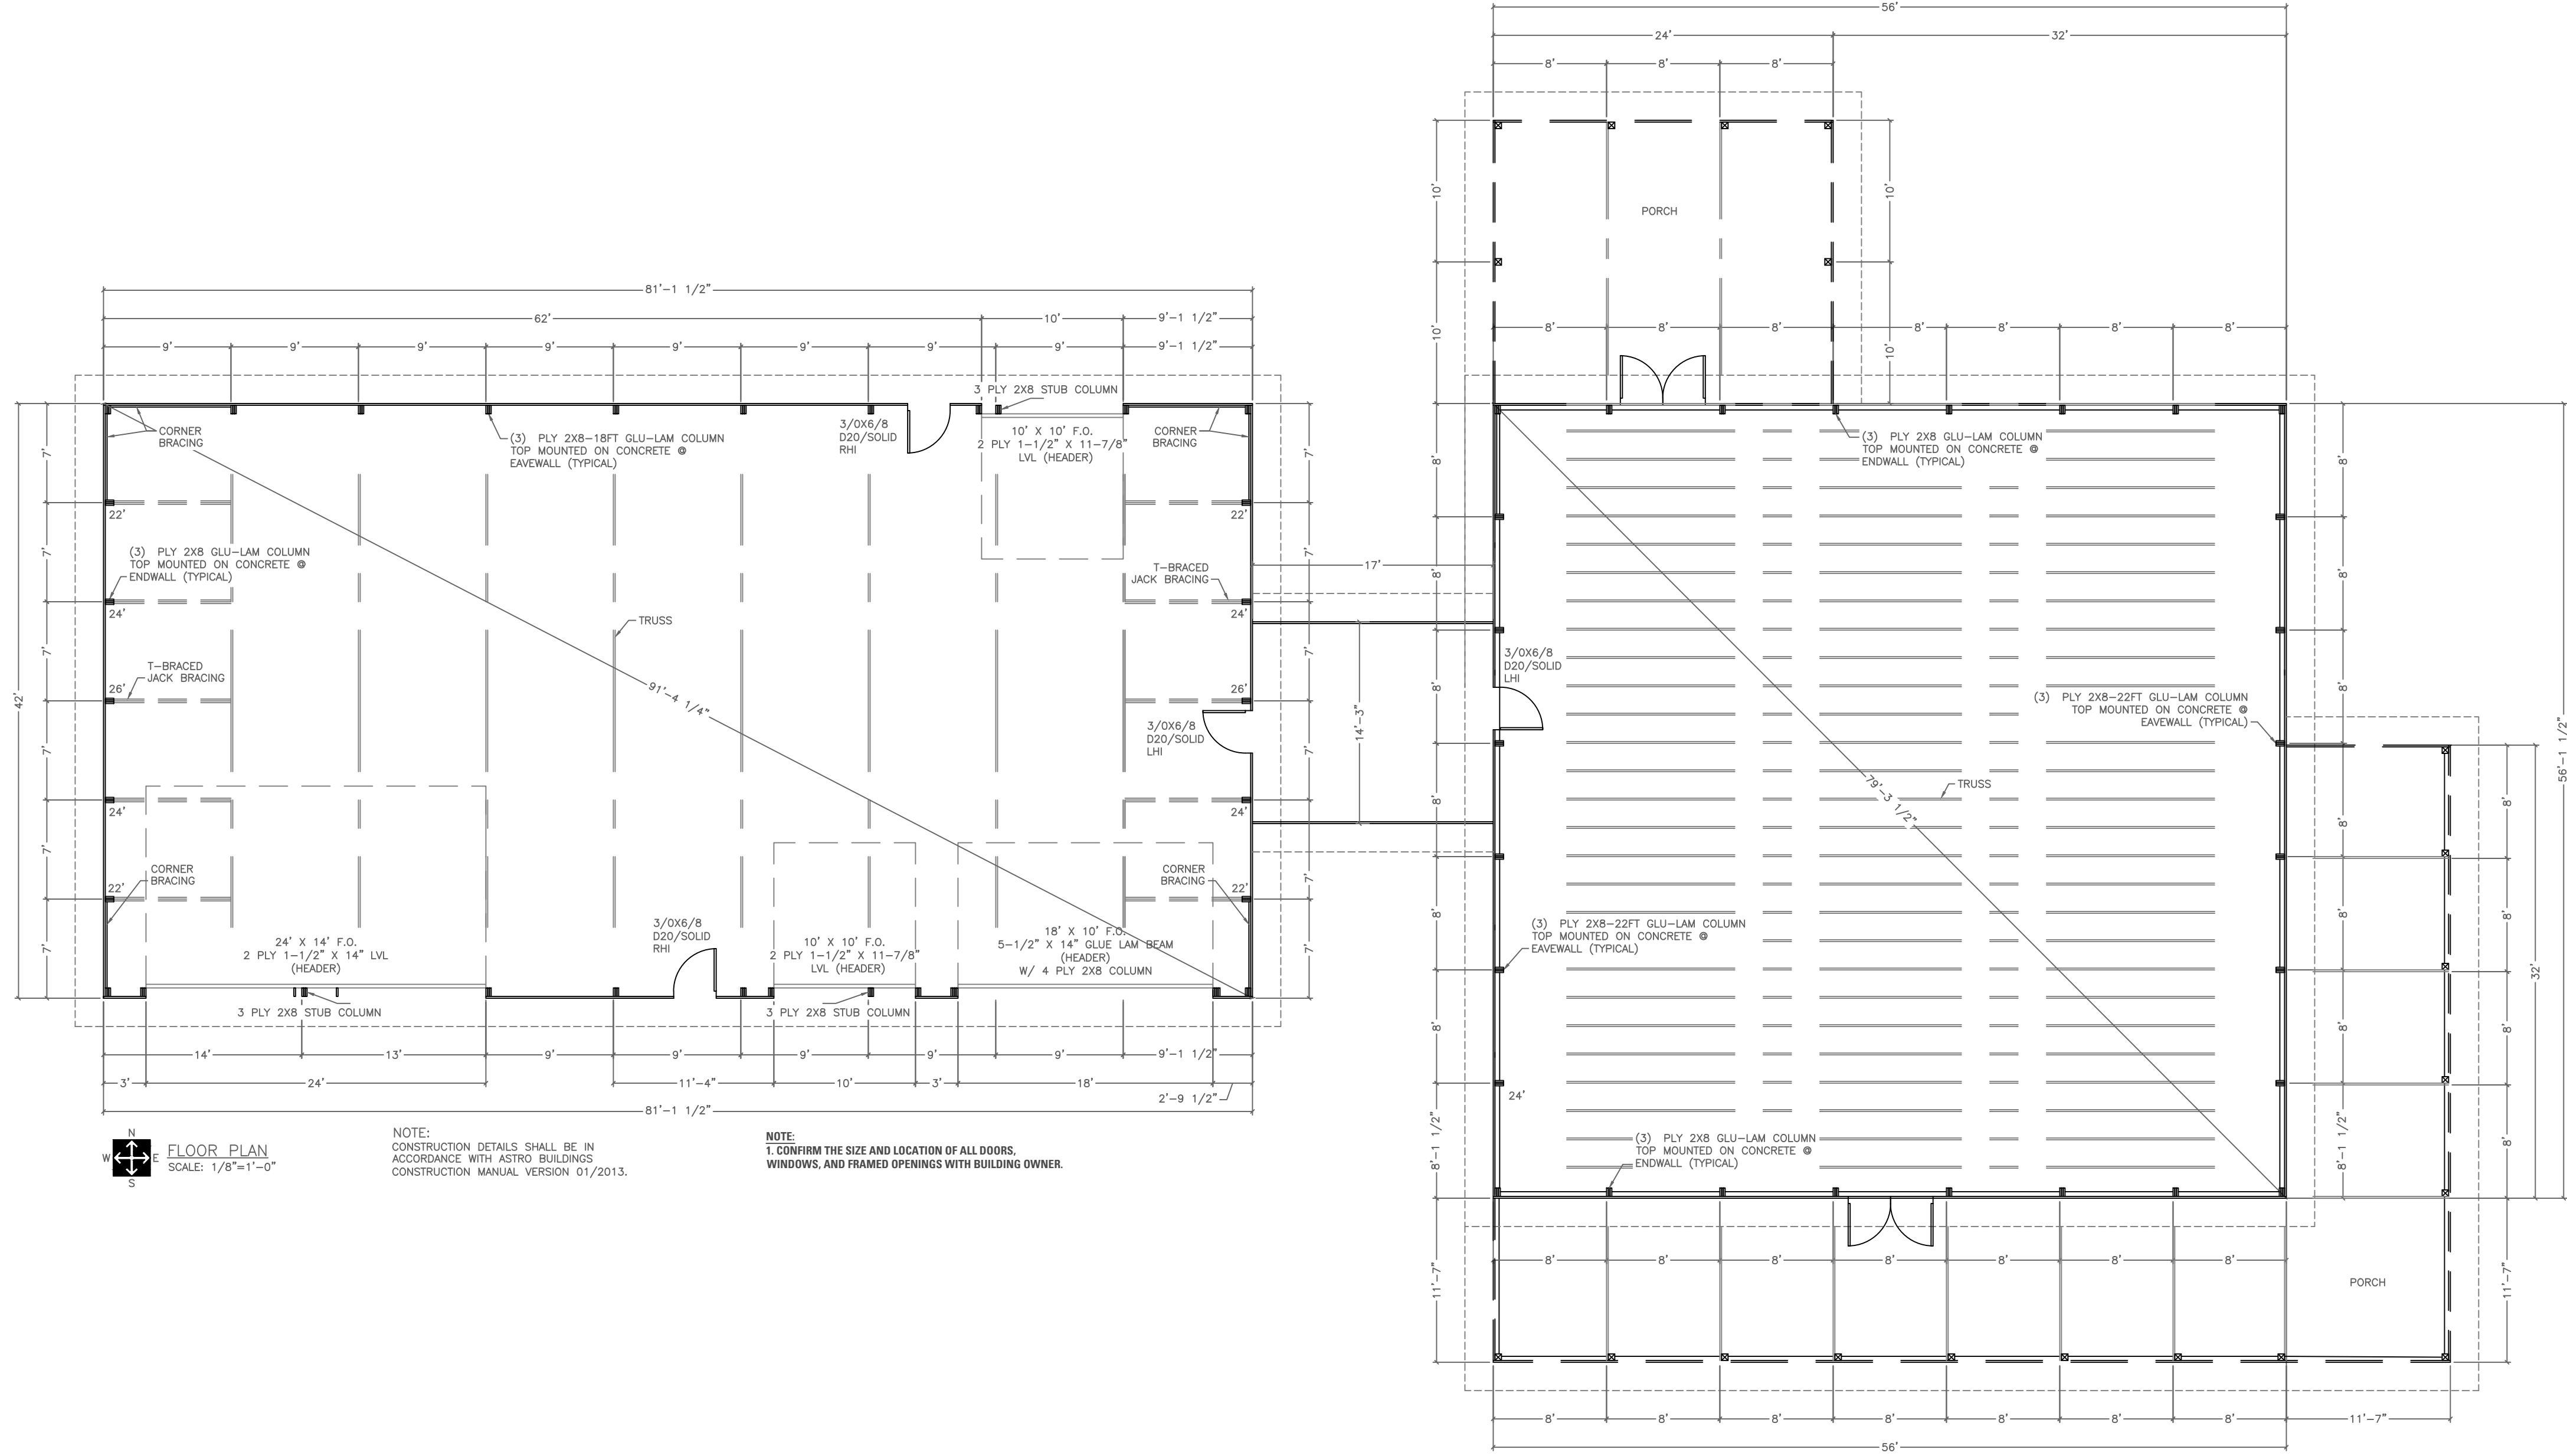

FLOOR PLAN
SCALE: 1/8"=1'-0"


NOTE:
CONSTRUCTION DETAILS SHALL BE IN
ACCORDANCE WITH ASTRO BUILDINGS
CONSTRUCTION MANUAL VERSION 01/2013.

NOTE:
1. CONFIRM THE SIZE AND LOCATION OF ALL DOORS,
WINDOWS, AND FRAMED OPENINGS WITH BUILDING OWNER.

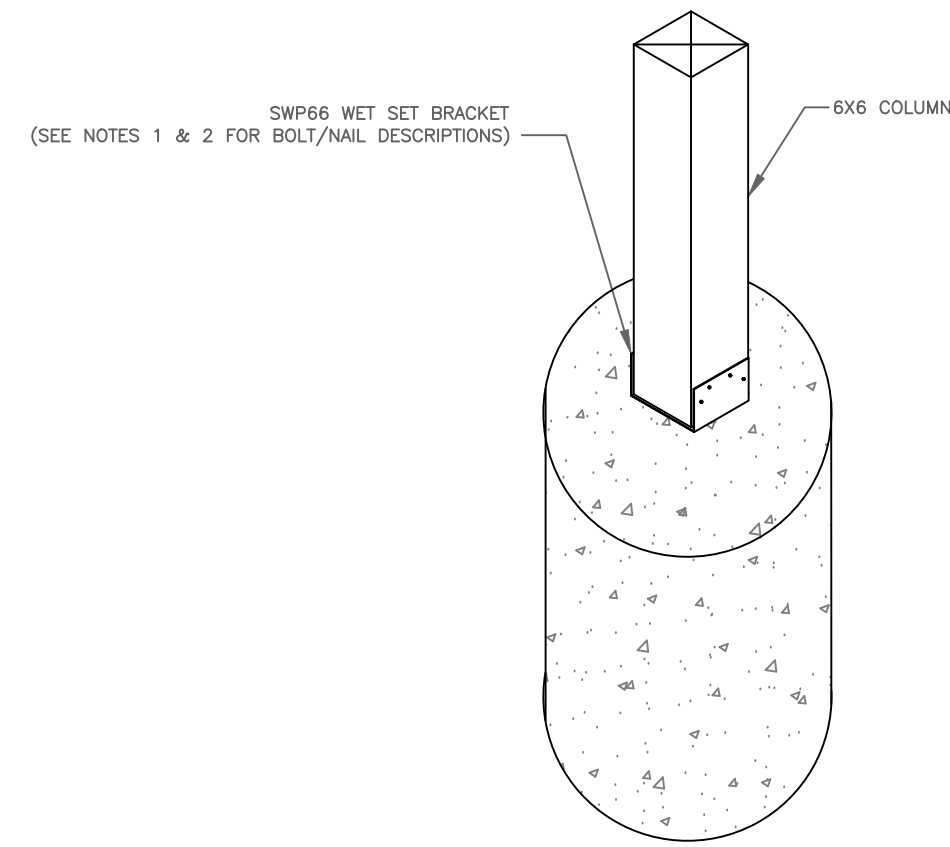

TOPMOUNT WITH PIER FOOTING
SCALE: 3/4"=1'-0"

NOTE:
1. NAILS THROUGH SWP66 WET SET RACKETS INTO THE LAMINATED
COLUMN ARE (4) 16d GUN NAILS ON EACH SIDE.
2. BOLT THROUGH P66 POST BRACKETS INTO THE CONCRETE
SLAB ARE (1) 1/2" X 3" HEX BOLT.
3. ALL REBAR IS #4 UNLESS NOTED OTHERWISE.
4. FOOTING MUST EXTEND A MINIMUM OF 42" BELOW GRADE.

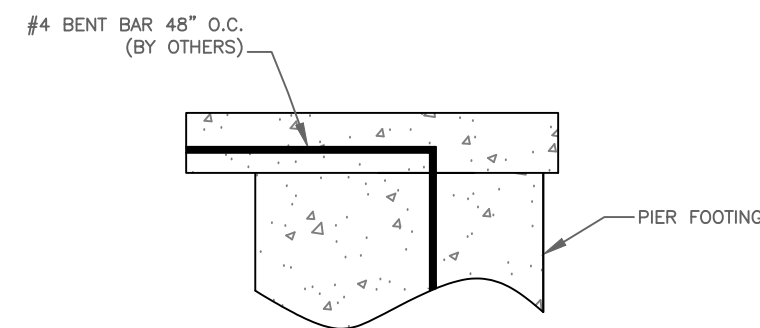

FOOTING & SLAB CONNECTION
SCALE: 3/4"=1'-0"

PRELIMINARY PLANS
NOT FOR CONSTRUCTION
OR PERMIT PURPOSES
CONTACT:
ASTRO BUILDINGS
FOR CONSTRUCTION DRAWINGS



ASTRO BUILDINGS
1541 COUNTY ROAD 11 - MEAD, NE 68041
PHONE: (603) 822-7876 - FAX (402) 292-9802
© COPYRIGHT ASTRO BUILDINGS INC. 2026











BUILDING NUMBER
ANDREW BECK
APPROVED BY:
CUSTOMER SIGNATURE
DATE


REVISIONS
DESCRIPTION
PRELIMINARY DRAWING

NO. 1
DATE 01/25/2026
BY MMA

DATE: 03/25/2026
DRAWN BY: MMA

SHEET NUMBER
2 OF 2

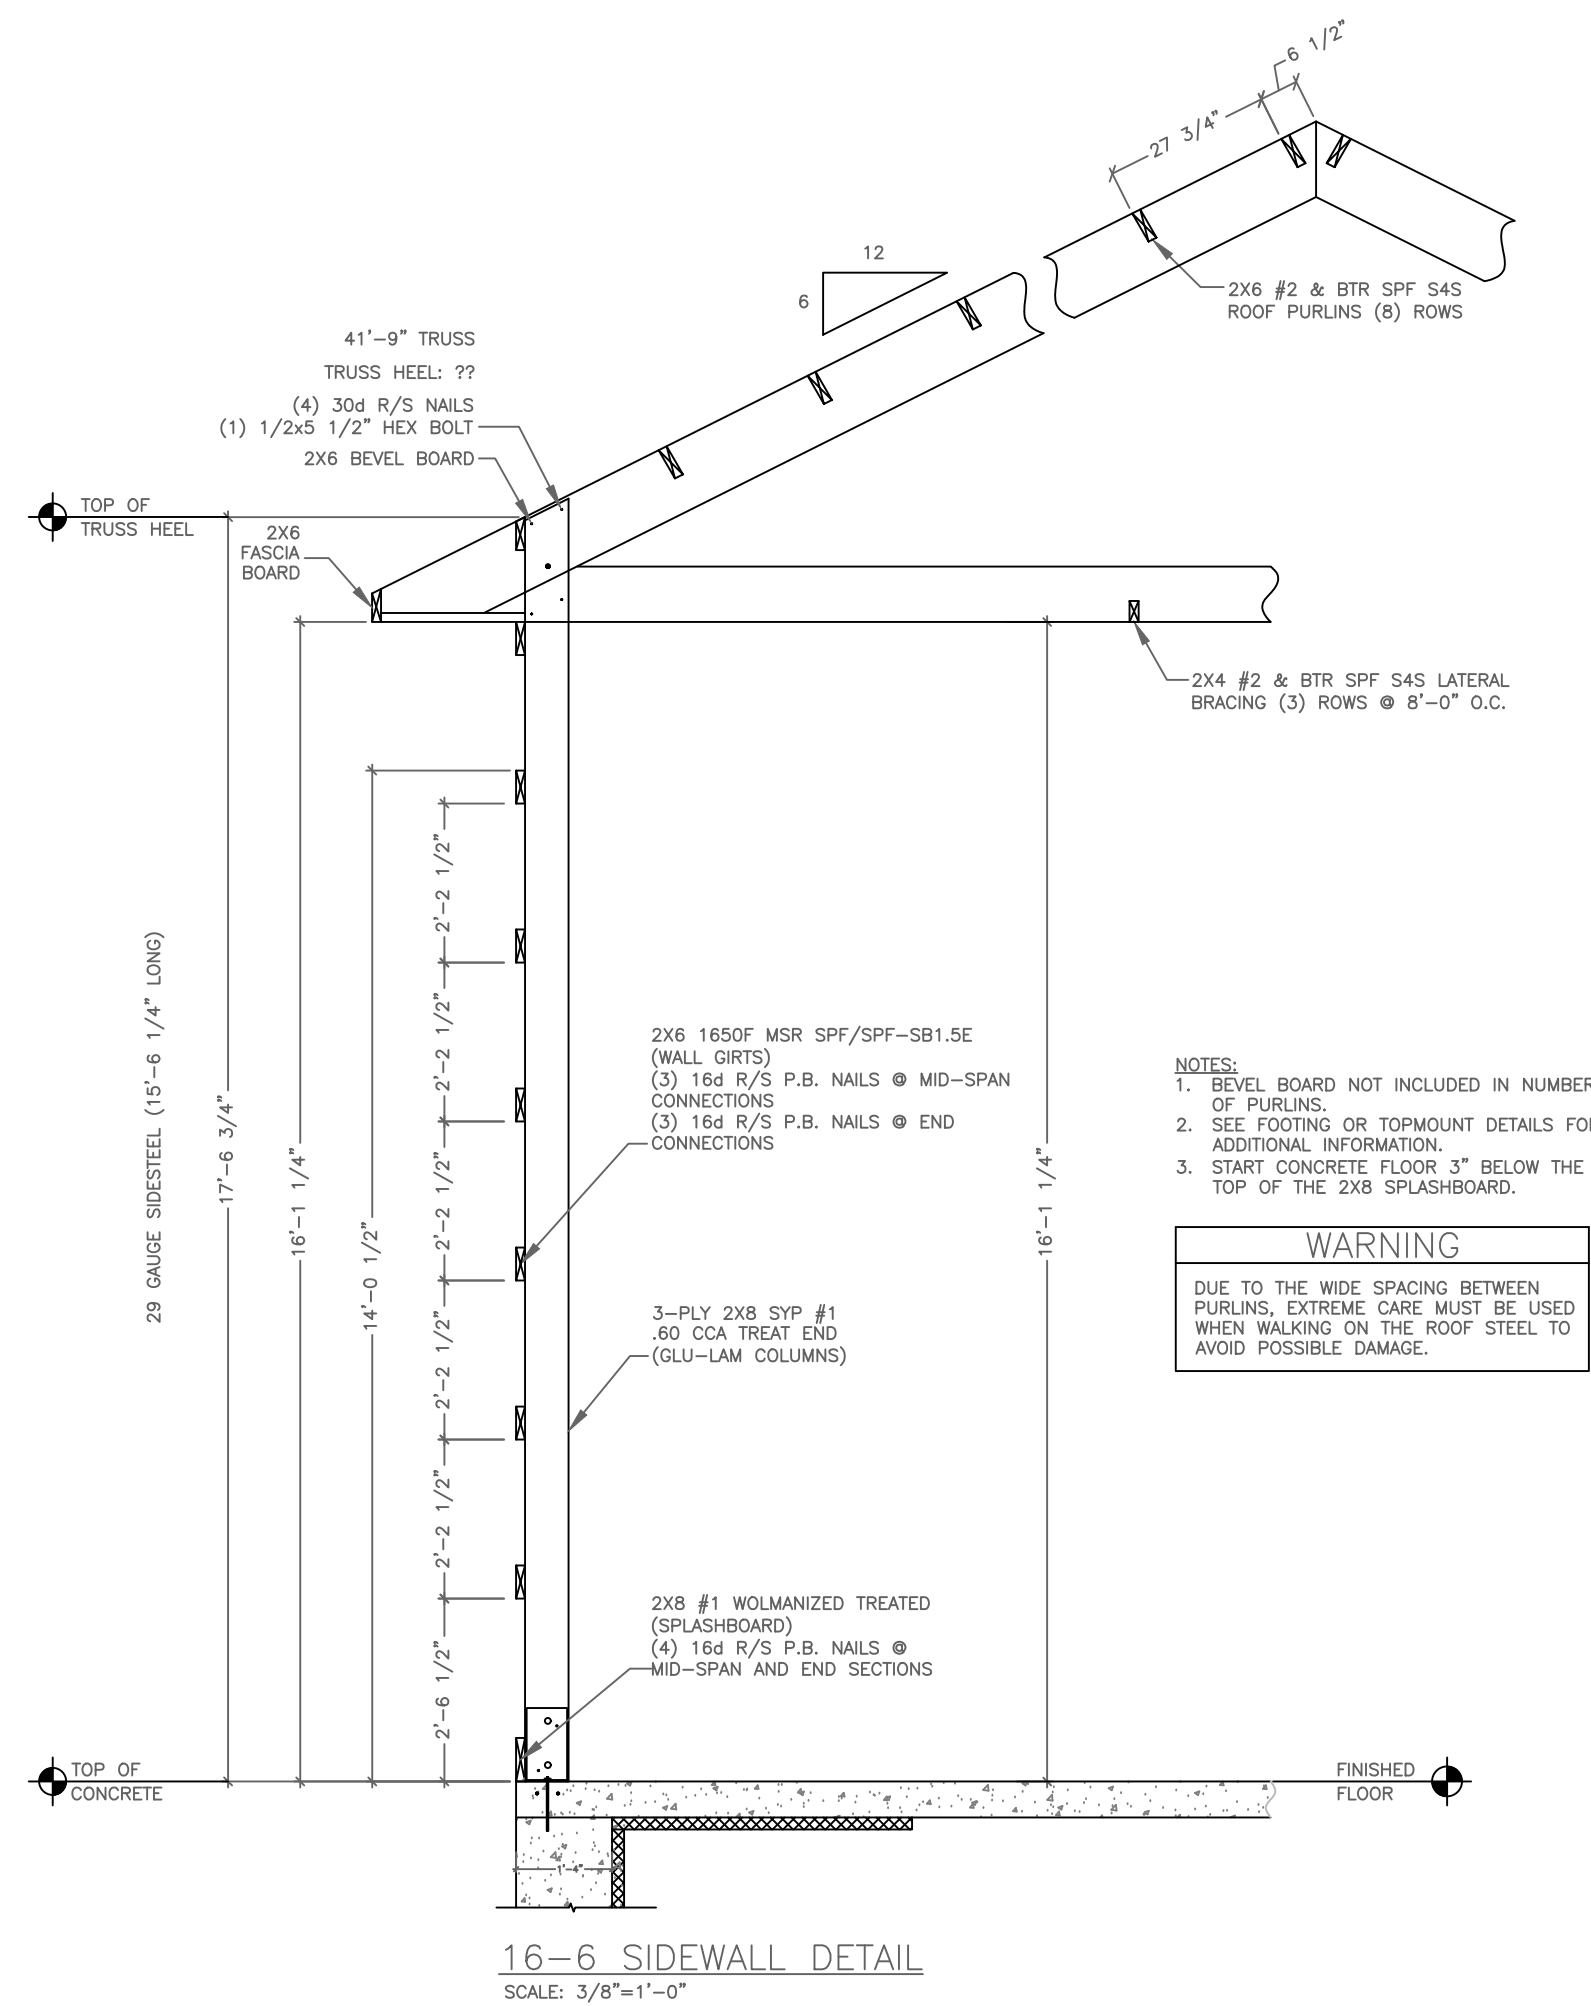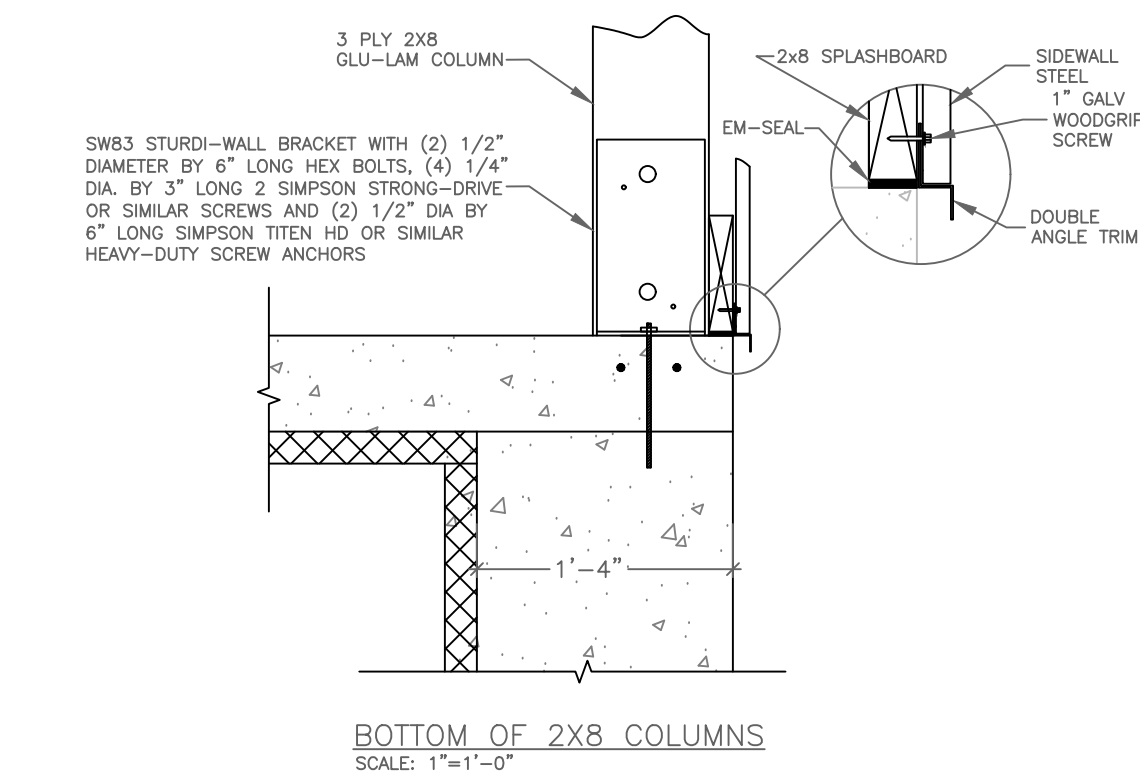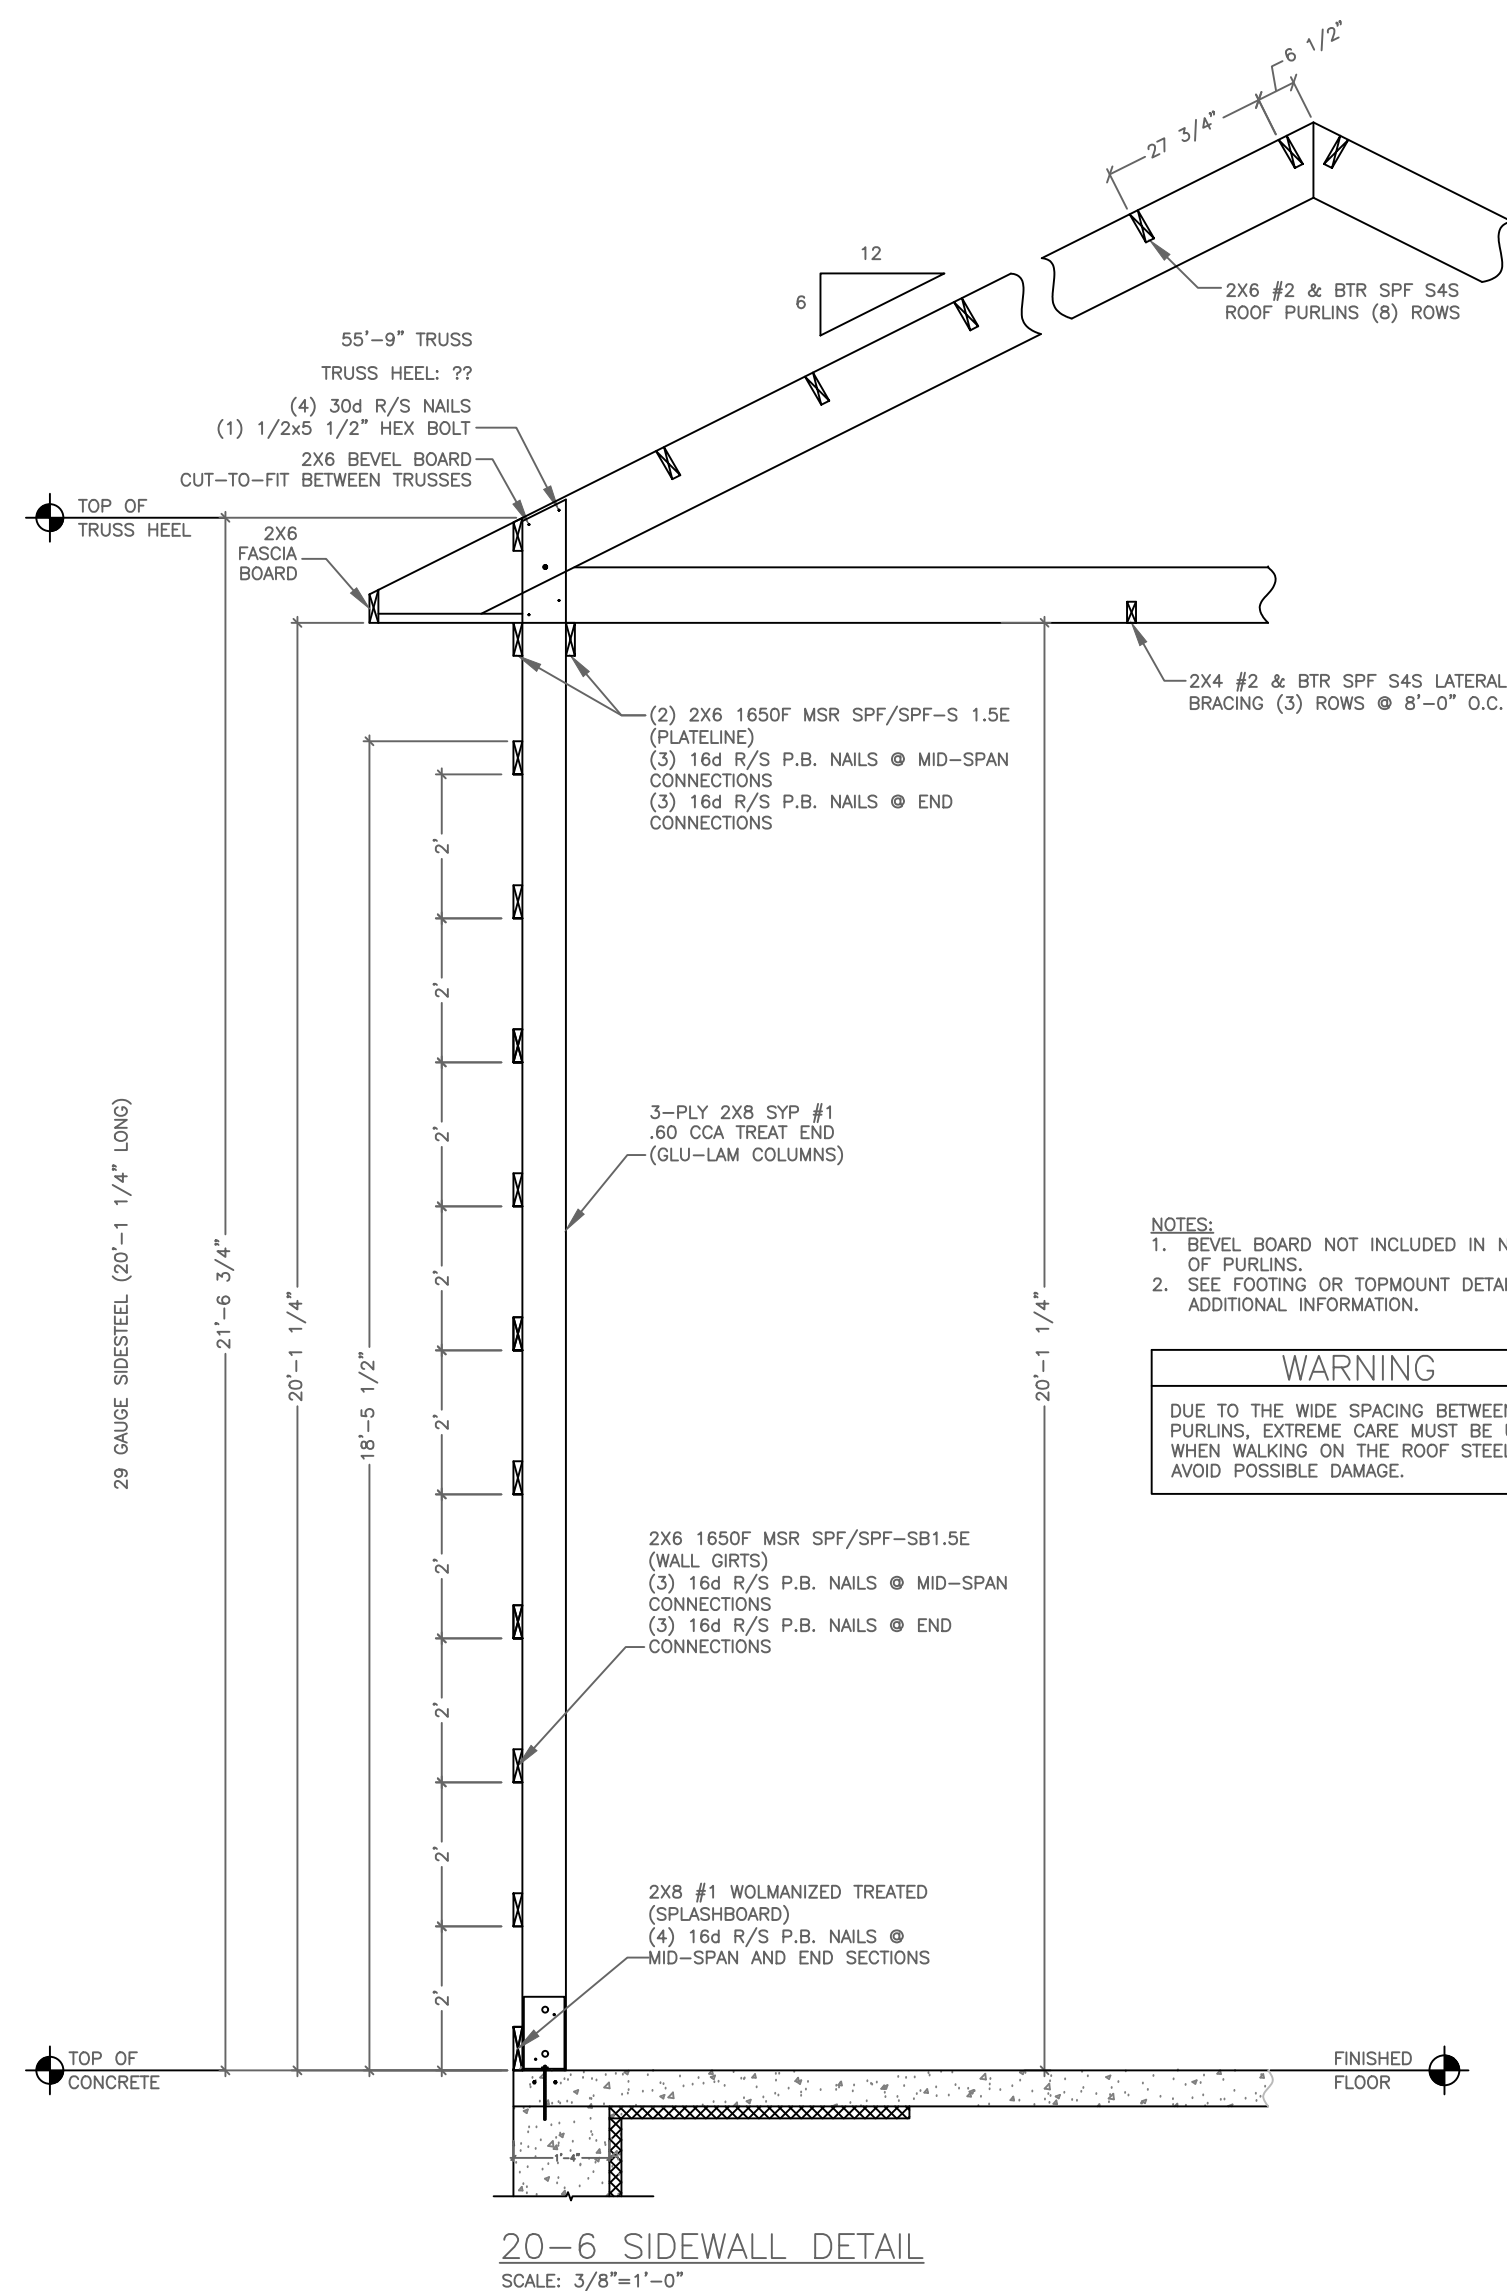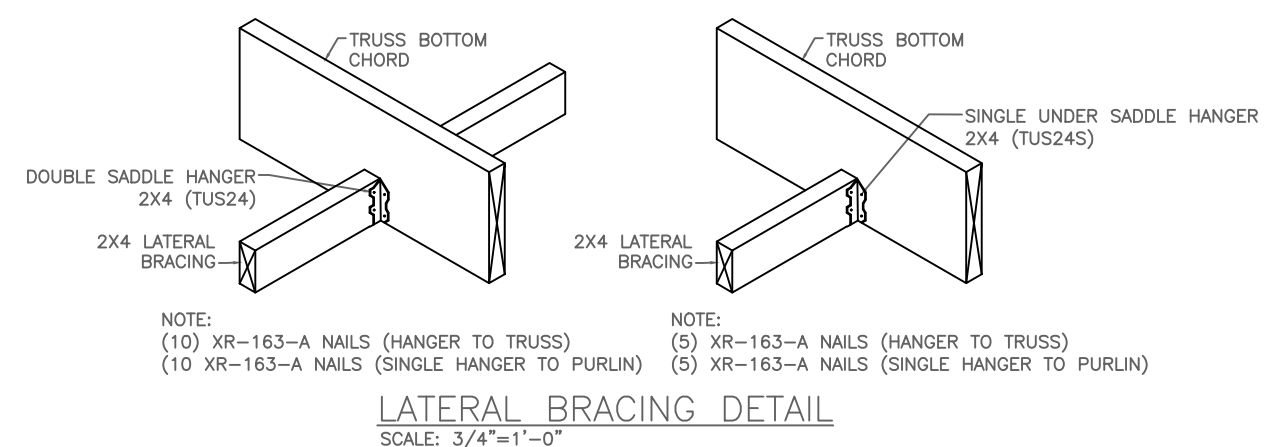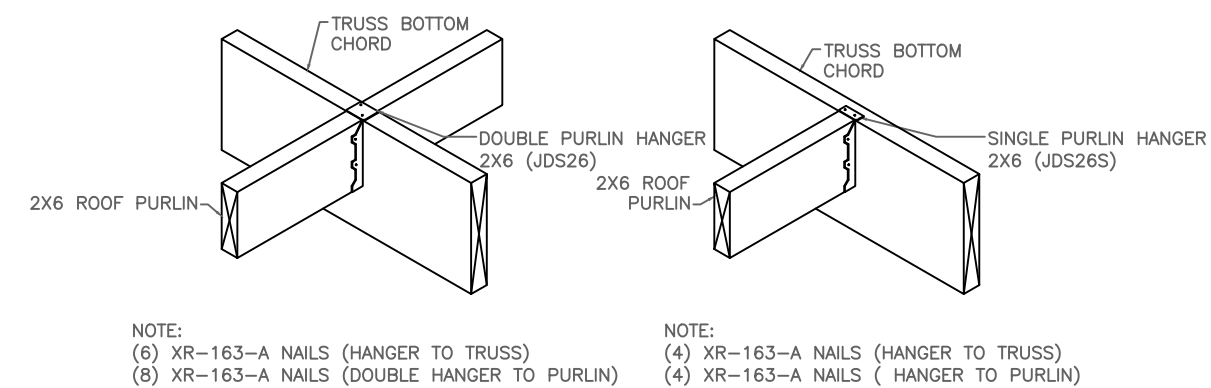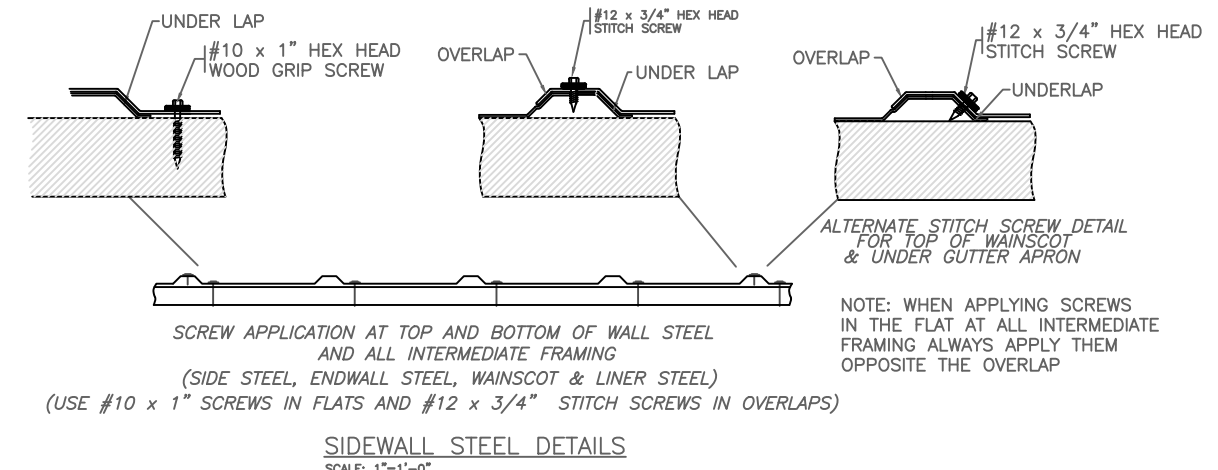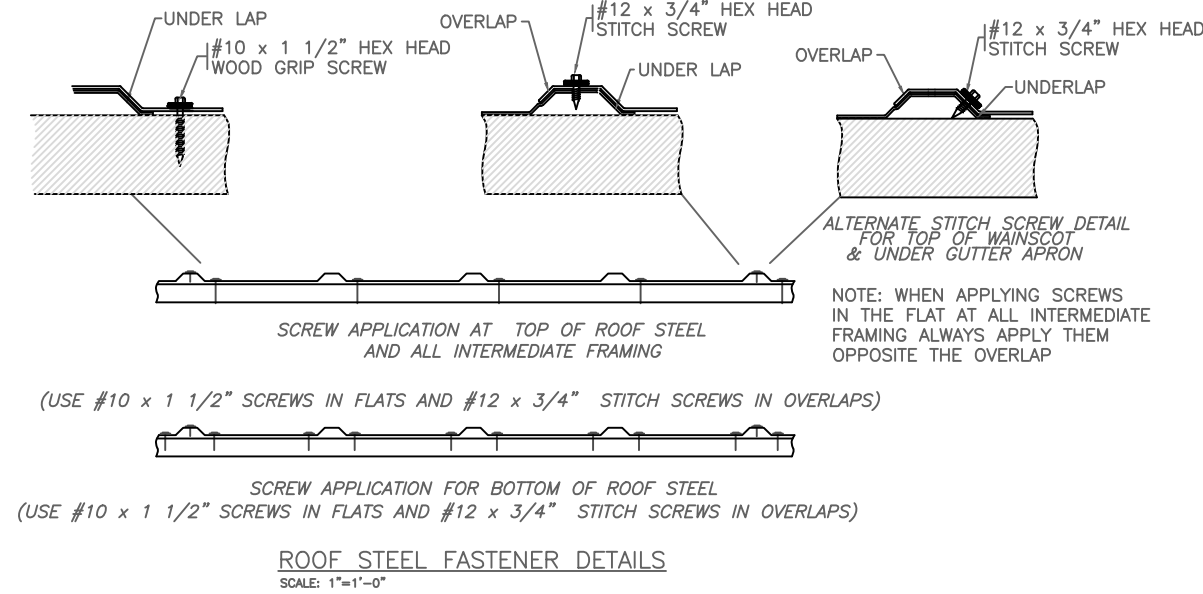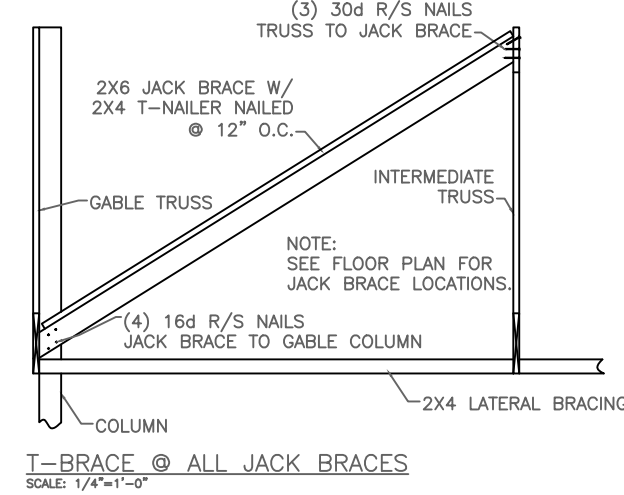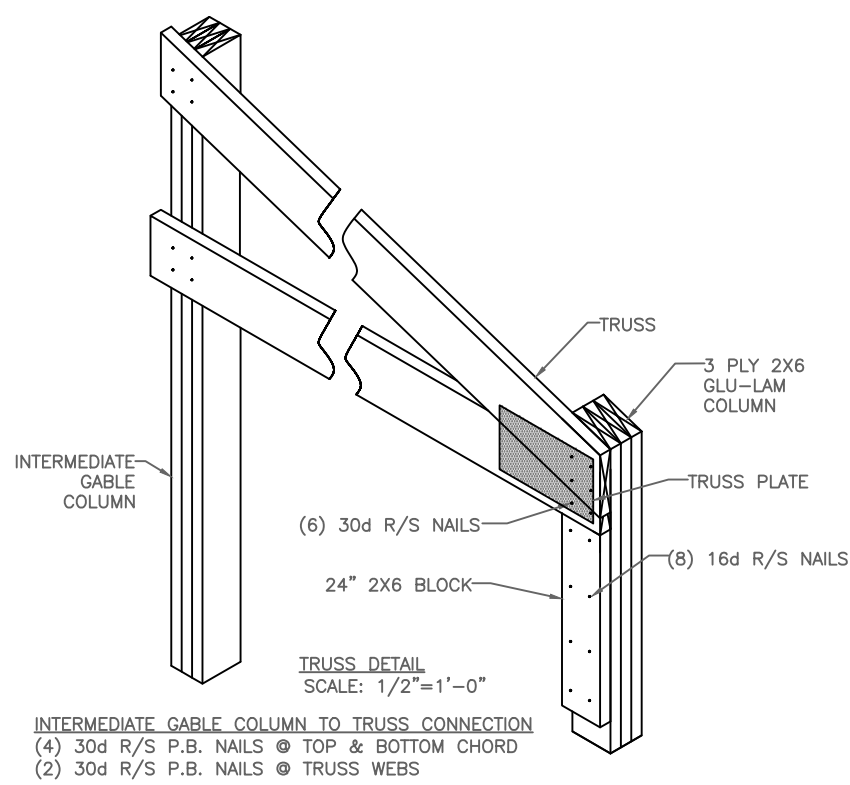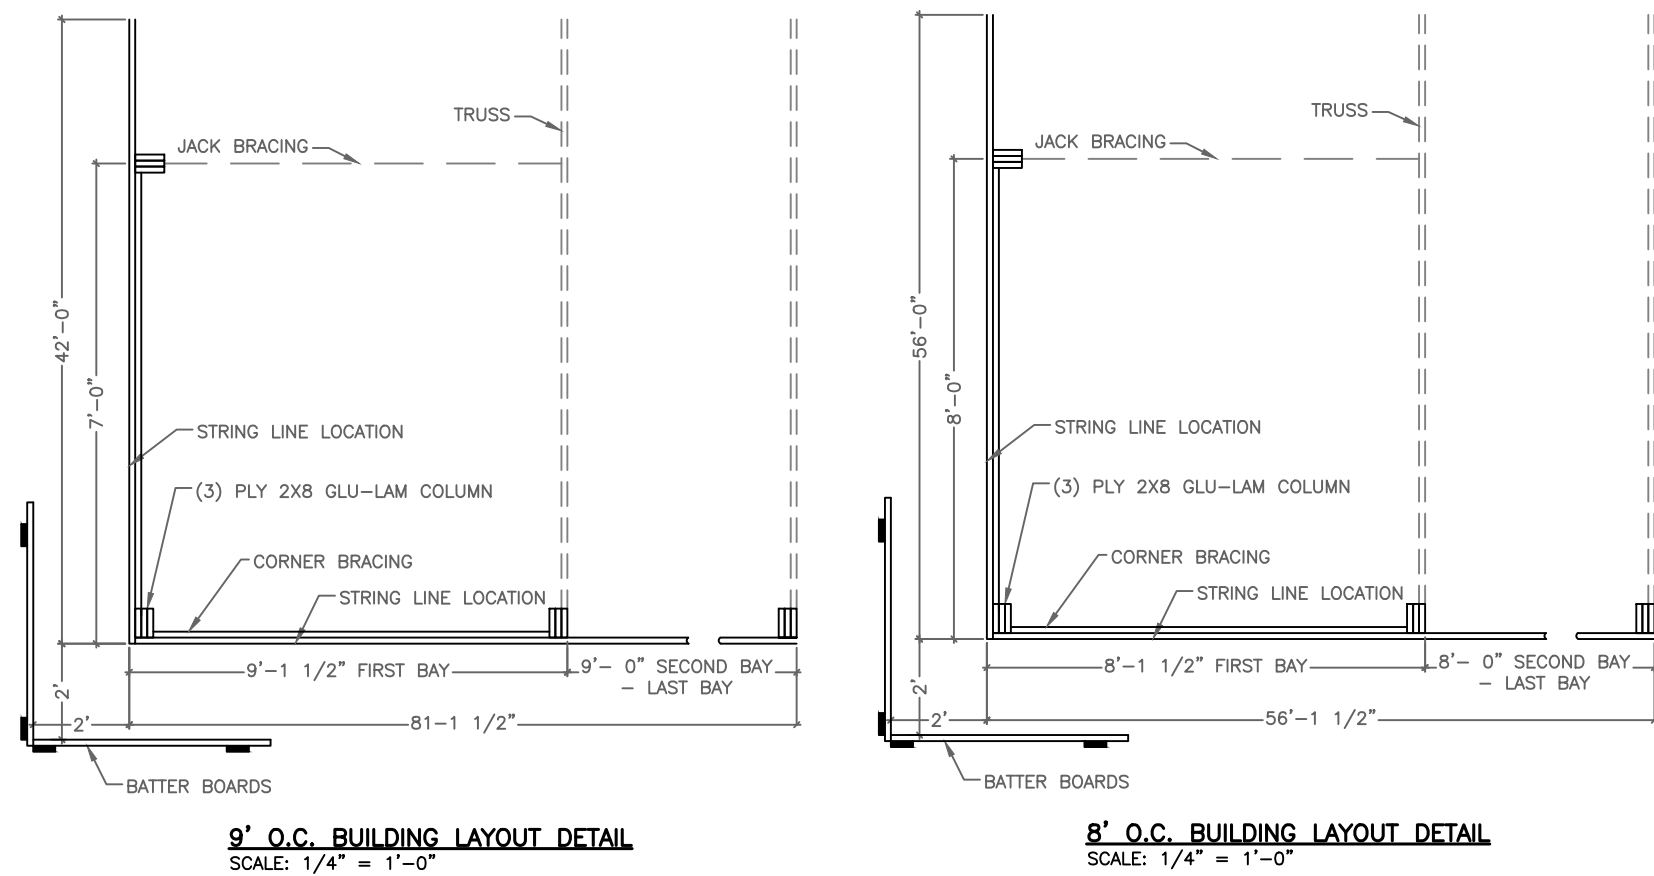


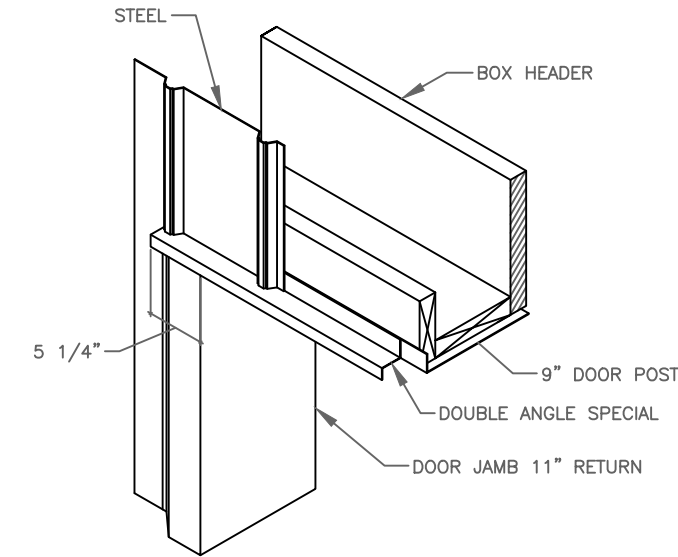


O.H.D. TRIM DETAIL
SCALE: 3/4"=1'-0"

- NOTES:
1. INSTALL 9" DOOR POST TRIM & DOUBLE ANGLE SPECIAL FIRST.
 2. WHEN INSTALLING STEEL, CUT NOTCH TO ALLOW STEEL TO SLIDE OVER DOUBLE ANGLE SPECIAL.
 3. INSTALL JAMB TRIM WITH A NEAT & ORDERLY NAILING PATTERN.


- NOTES:
1. CONFIRM ELEVATION OF FINISHED FLOOR WITH CUSTOMER WHEN DETERMINING TOP OF O.H.D. FRAMED OPENING

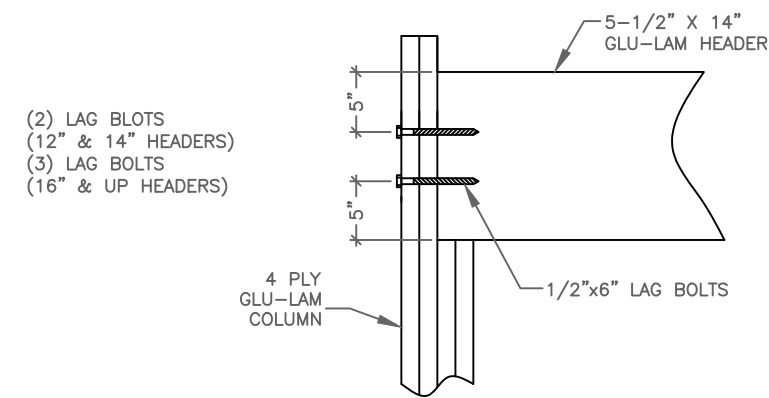

GLU-LAM HEADER TO COLUMN DETAIL
SCALE: 3/4"=1'-0"

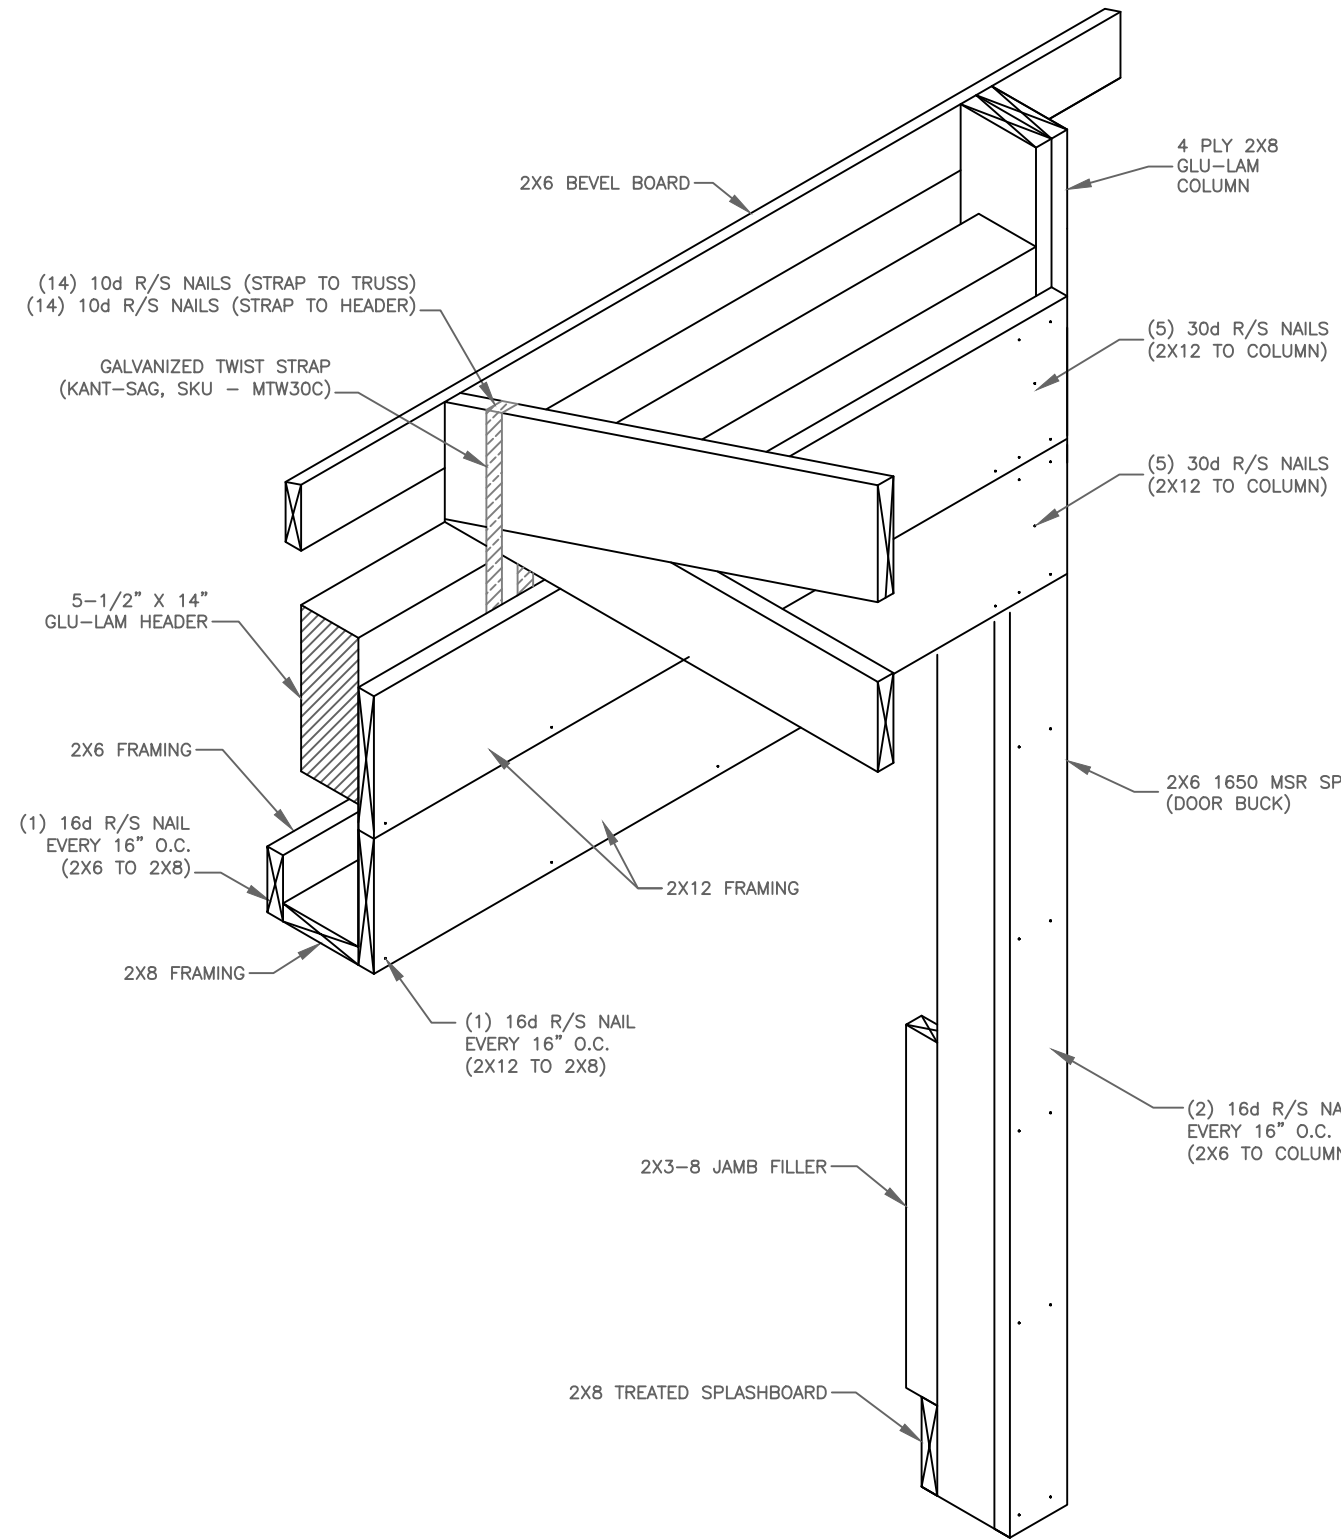


14' X 14' EAVE O.H.D. FRAMING DETAIL INSIDE VIEW
SCALE: 3/4"=1'-0"

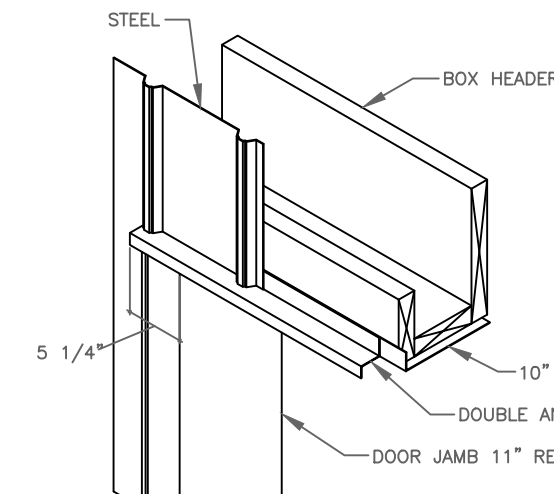


O.H.D. TRIM DETAIL
SCALE: 3/4"=1'-0"

- NOTES:
1. INSTALL 10" DOOR POST TRIM & DOUBLE ANGLE SPECIAL FIRST.
 2. WHEN INSTALLING STEEL, CUT NOTCH TO ALLOW STEEL TO SLIDE OVER DOUBLE ANGLE SPECIAL.
 3. INSTALL JAMB TRIM WITH A NEAT & ORDERLY NAILING PATTERN.


- NOTES:
1. CONFIRM ELEVATION OF FINISHED FLOOR WITH CUSTOMER WHEN DETERMINING TOP OF O.H.D. FRAMED OPENING
 2. ASTRO STANDARD PRACTICE IS TOP OF FINISHED FLOOR IS 3" BELOW TOP OF 2X8 SPLASHBOARD

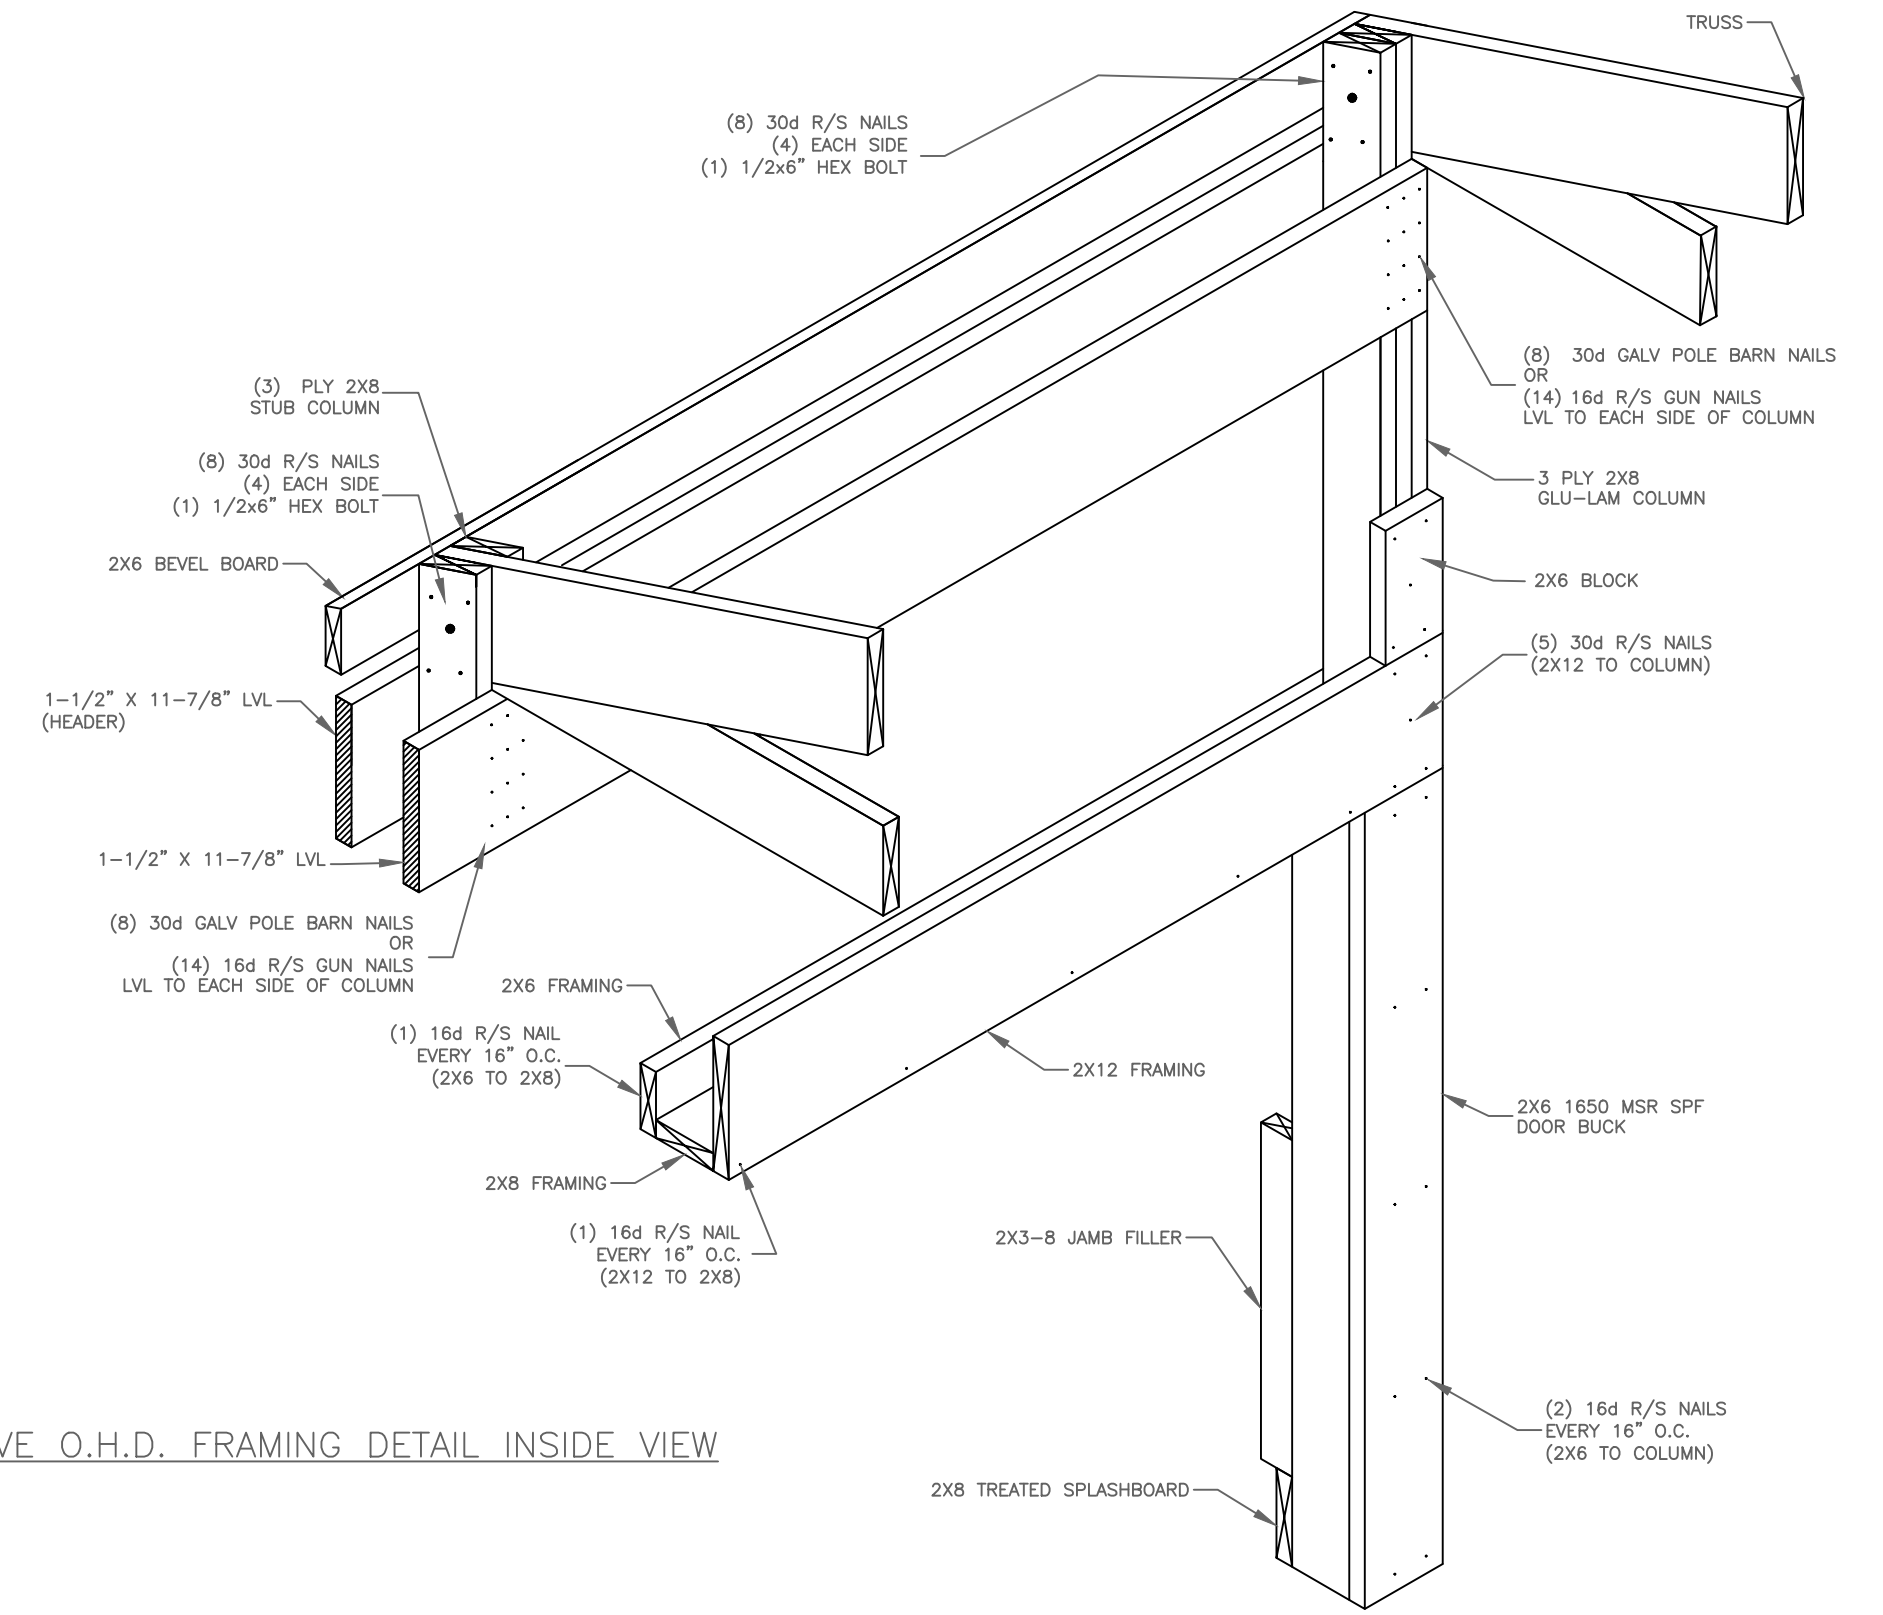


10' X 10' EAVE O.H.D. FRAMING DETAIL INSIDE VIEW
SCALE: 3/4"=1'-0"

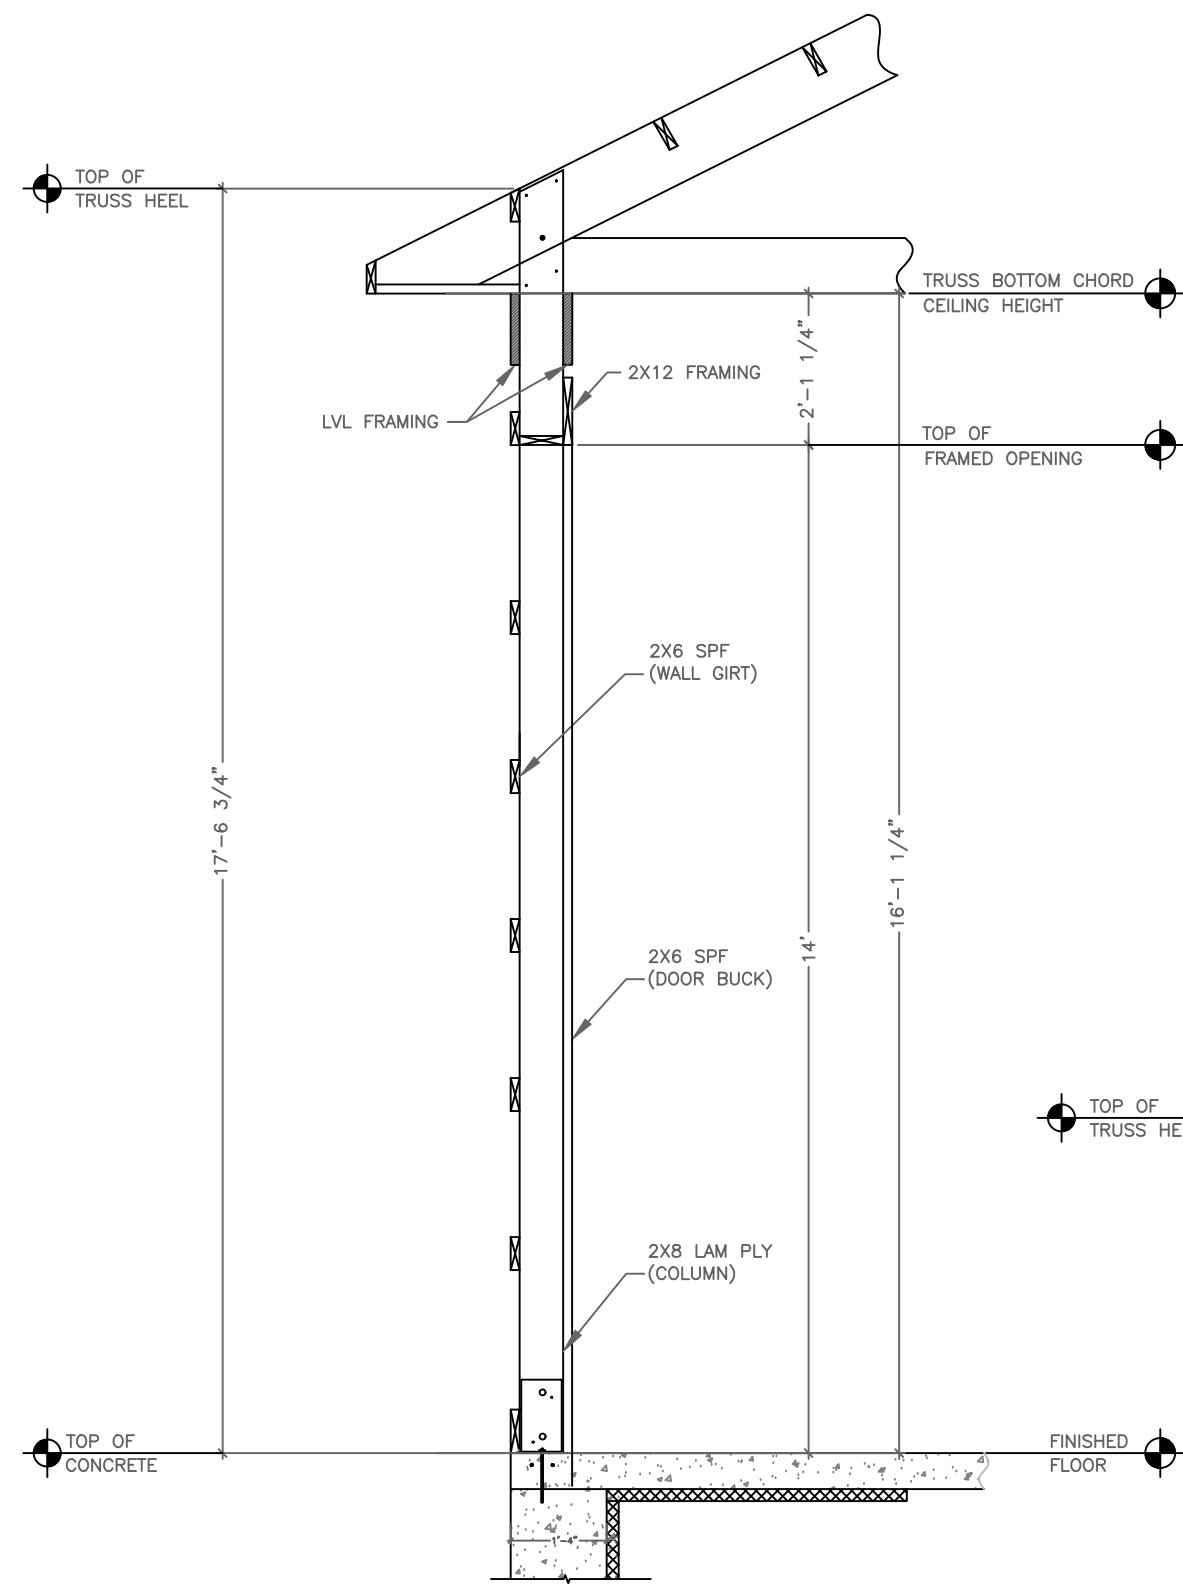

16' X 14' FRAMED OPENING EAVEWALL DETAIL
SCALE: 3/8"=1'-0"

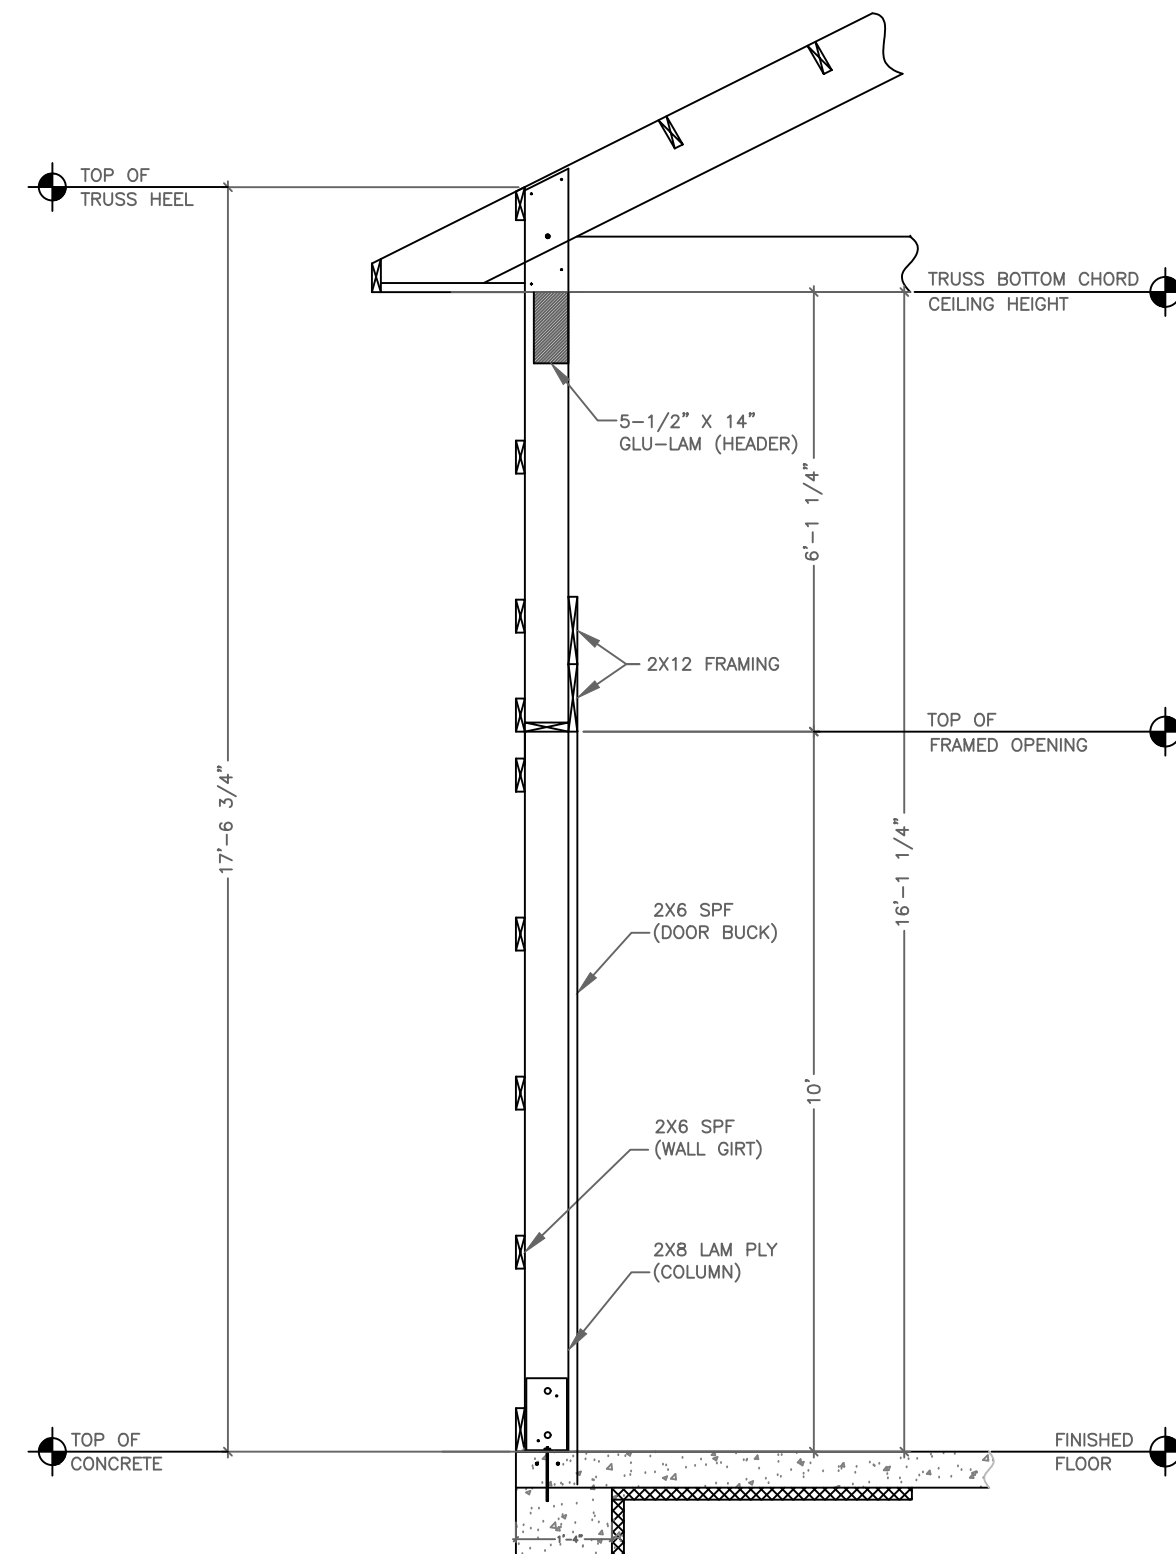


18' X 10' FRAMED OPENING EAVEWALL DETAIL
SCALE: 3/8"=1'-0"

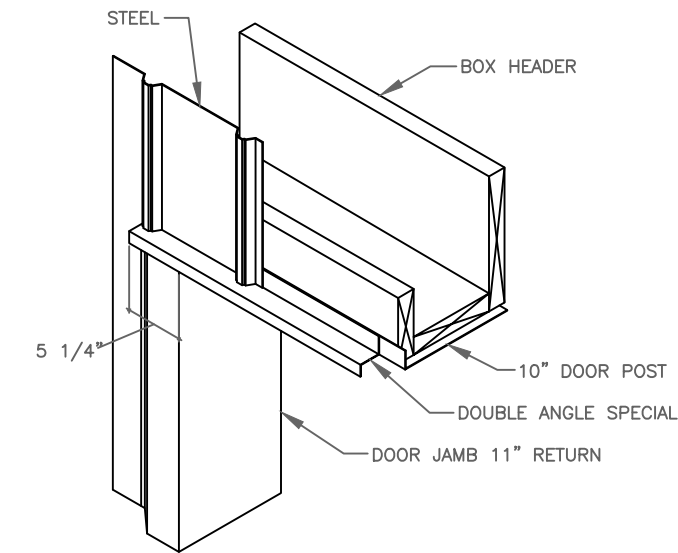


O.H.D. TRIM DETAIL
SCALE: 3/4"=1'-0"

- NOTES:
1. INSTALL 10" DOOR POST TRIM & DOUBLE ANGLE SPECIAL FIRST.
 2. WHEN INSTALLING STEEL, CUT NOTCH TO ALLOW STEEL TO SLIDE OVER DOUBLE ANGLE SPECIAL.
 3. INSTALL JAMB TRIM WITH A NEAT & ORDERLY NAILING PATTERN.









- NOTES:
1. CONFIRM ELEVATION OF FINISHED FLOOR WITH CUSTOMER WHEN DETERMINING TOP OF O.H.D. FRAMED OPENING
 2. ASTRO STANDARD PRACTICE IS TOP OF FINISHED FLOOR IS 3" BELOW TOP OF 2X8 SPLASHBOARD




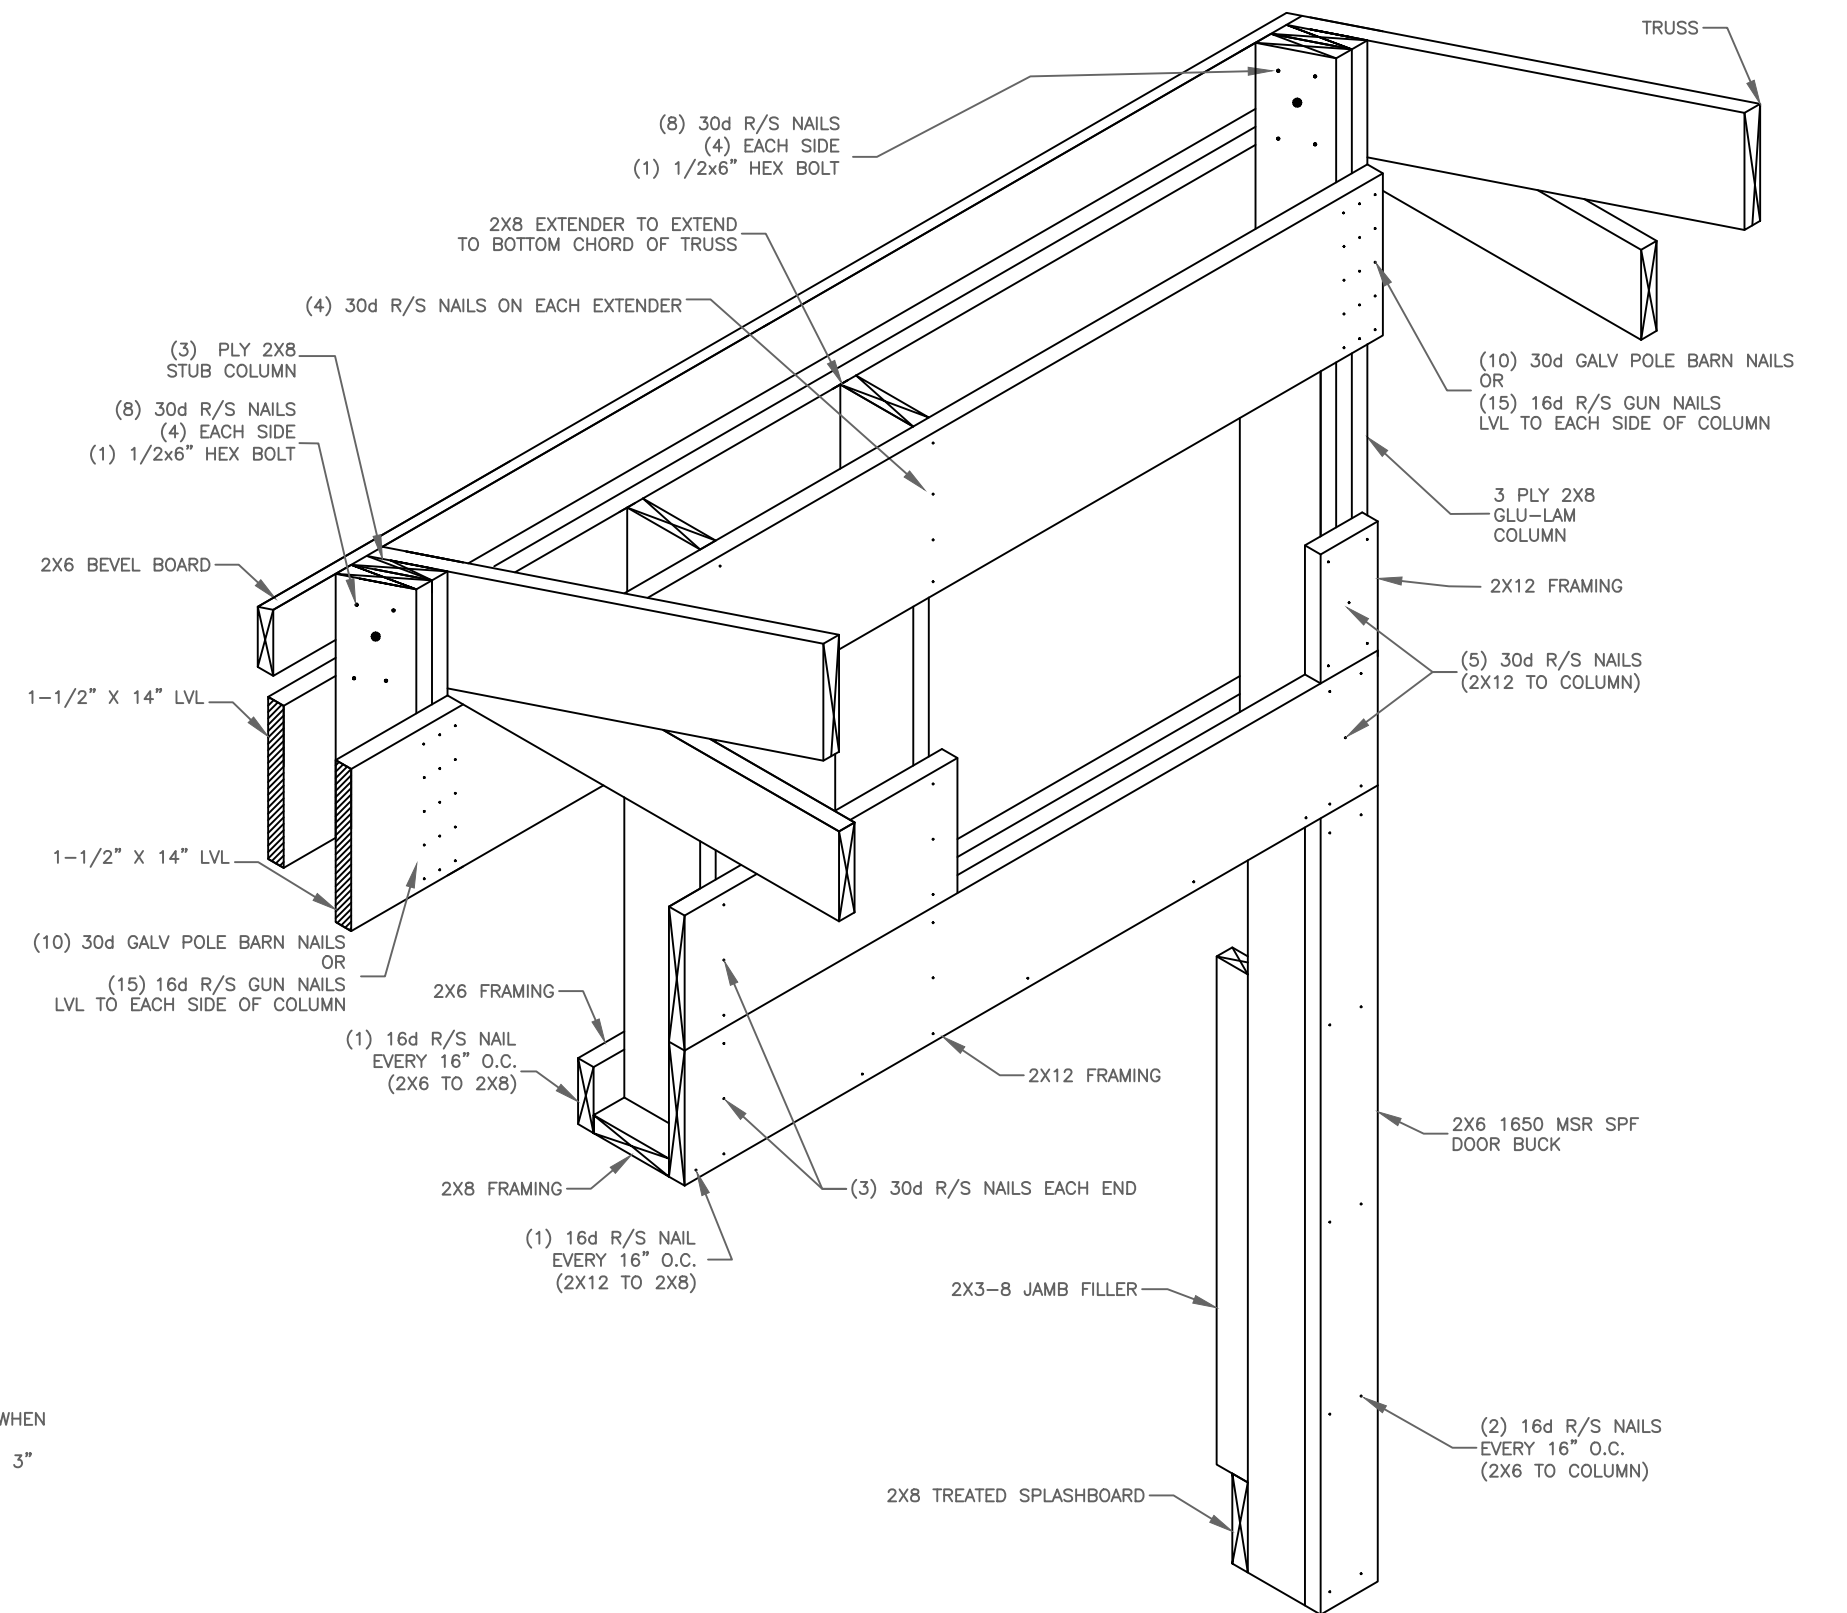


14' X 14' EAVE O.H.D. FRAMING DETAIL INSIDE VIEW
SCALE: 3/4"=1'-0"

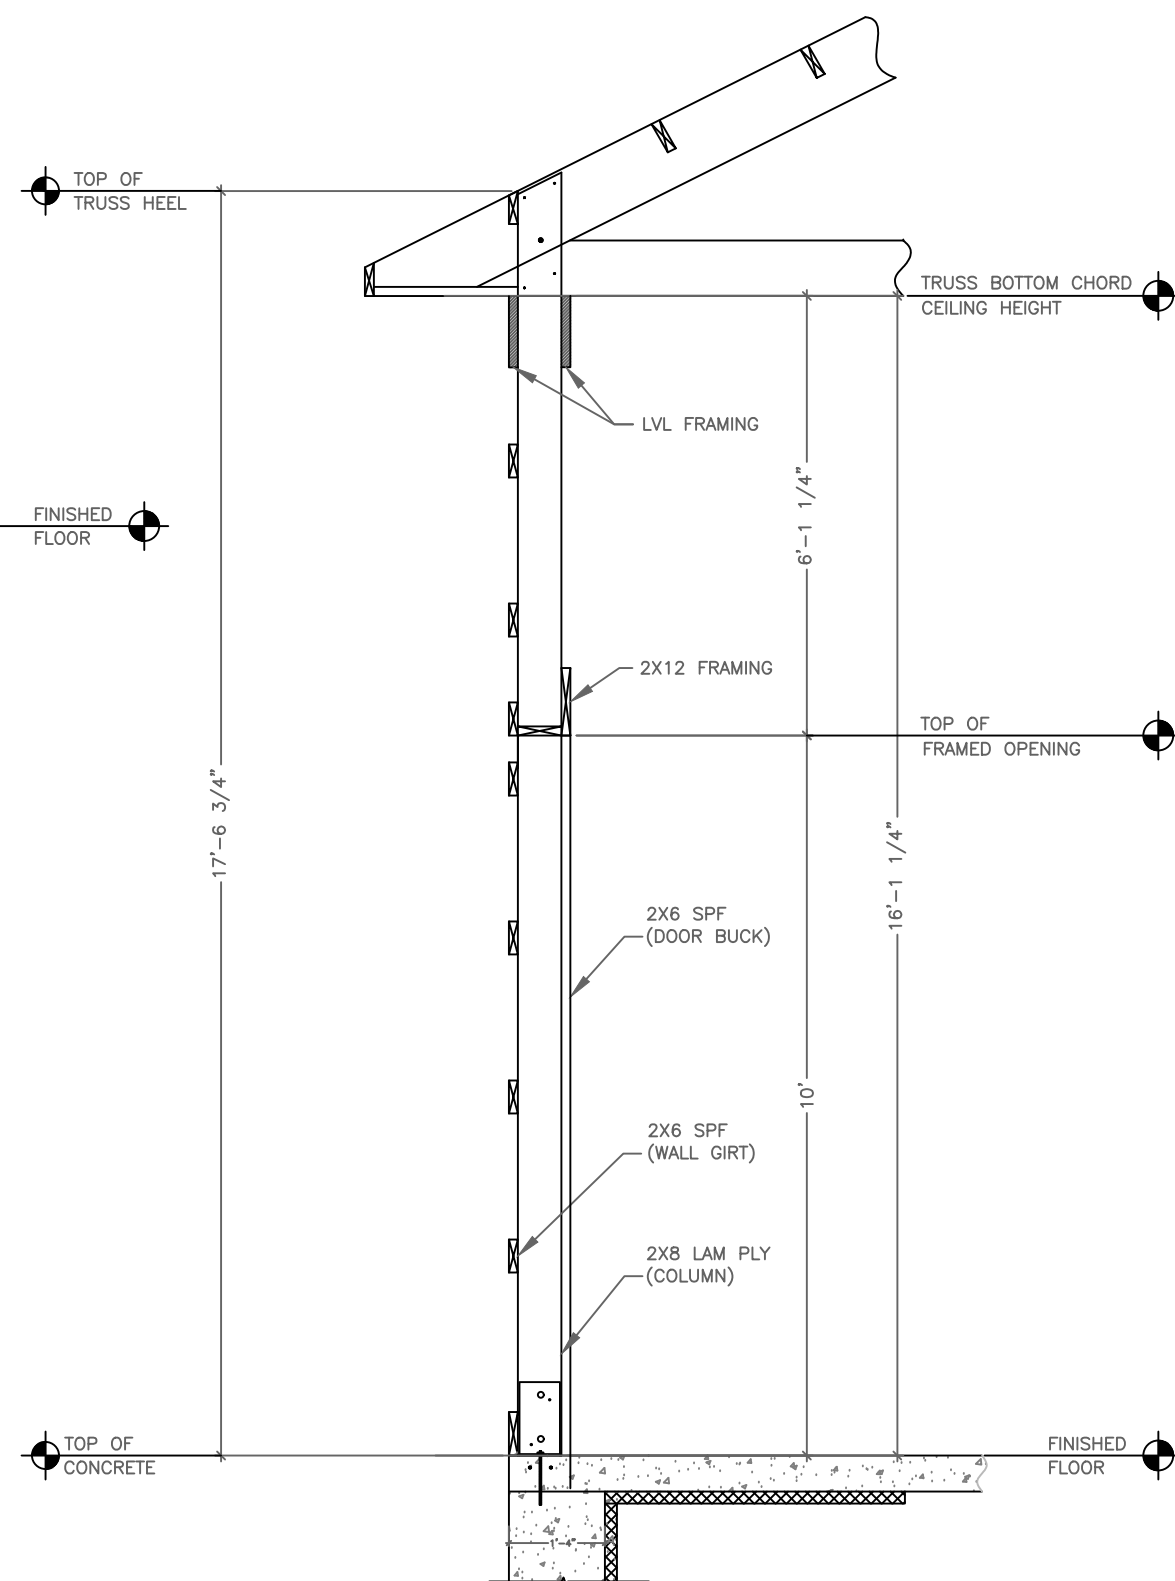

10' X 10' FRAMED OPENING EAVEWALL DETAIL
SCALE: 3/8"=1'-0"

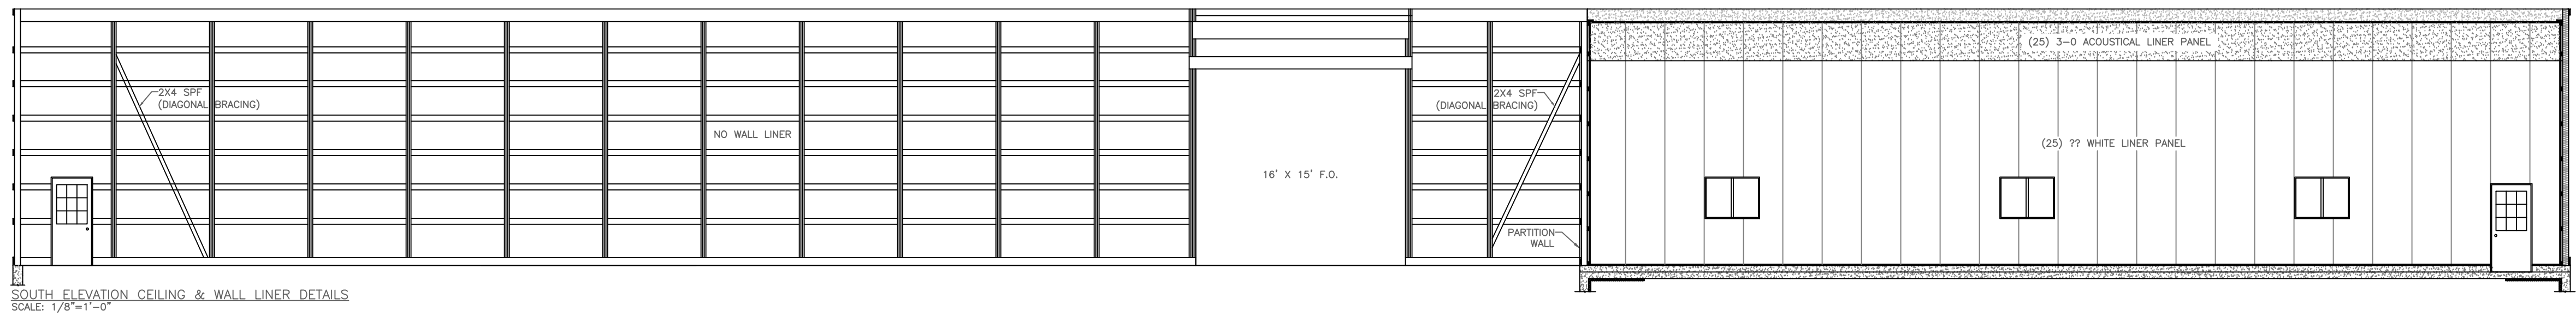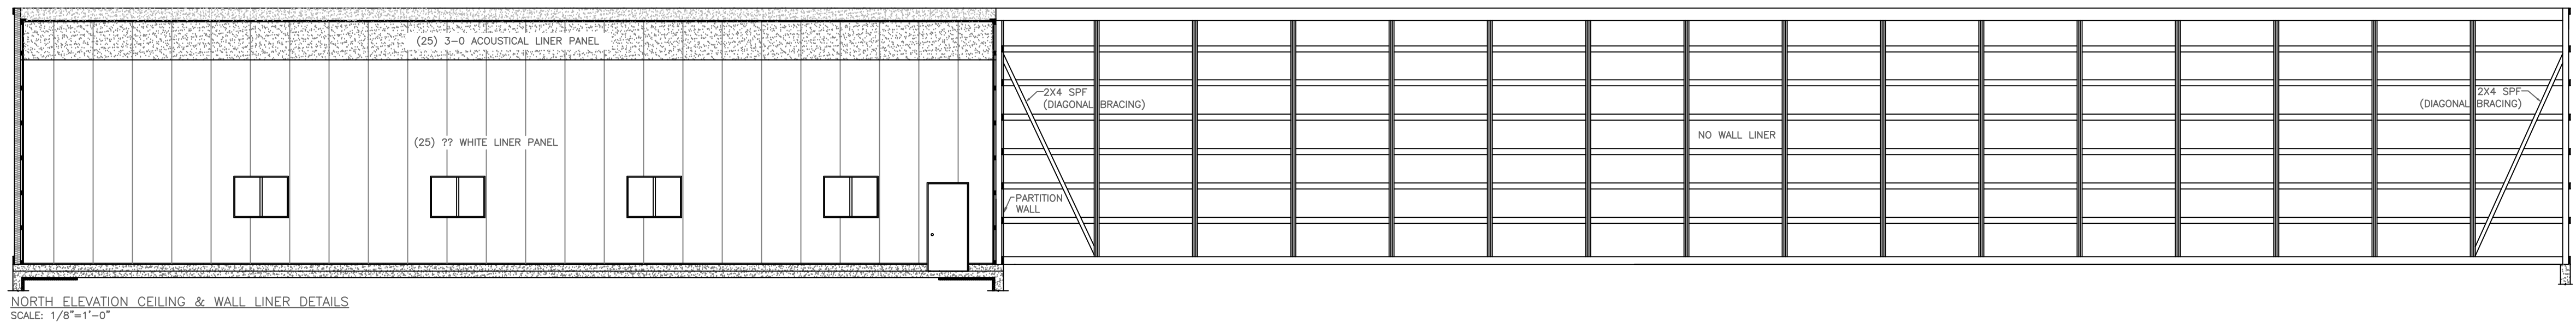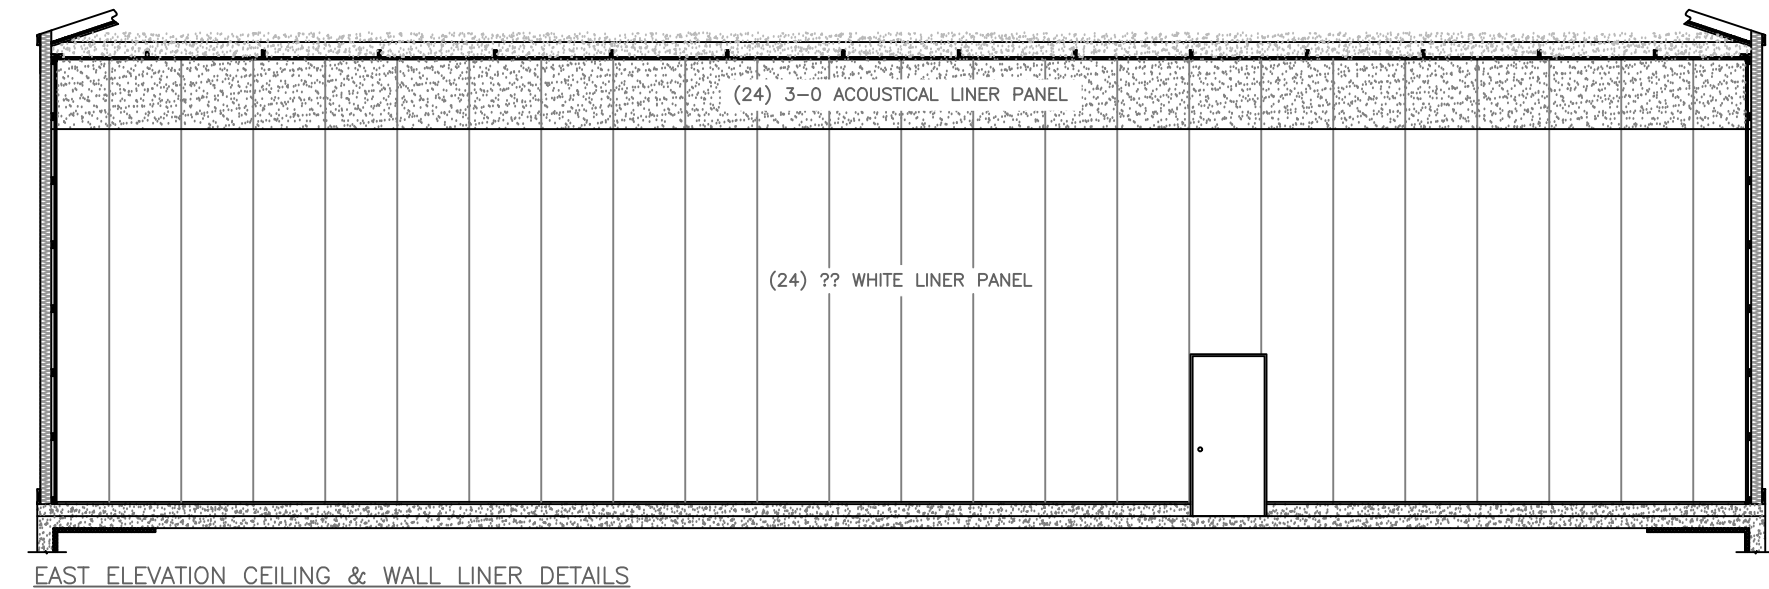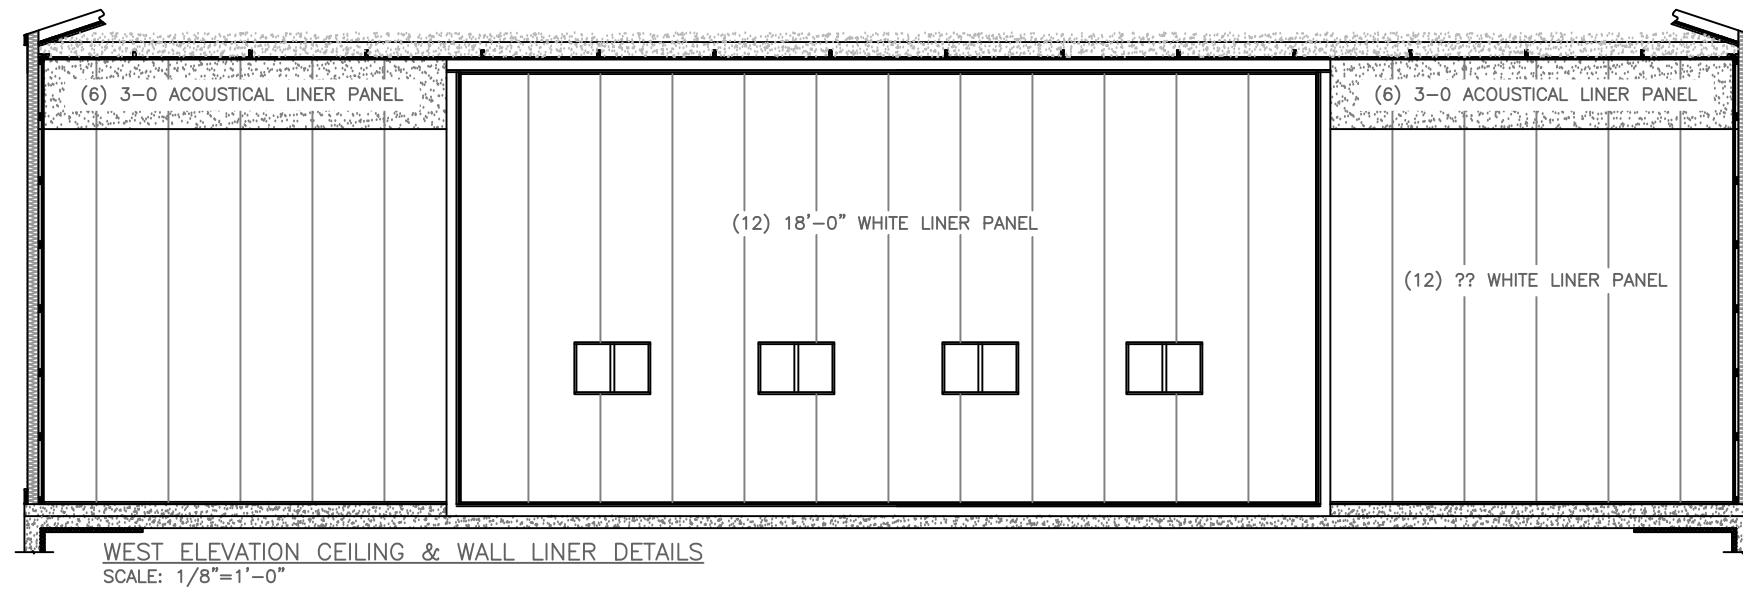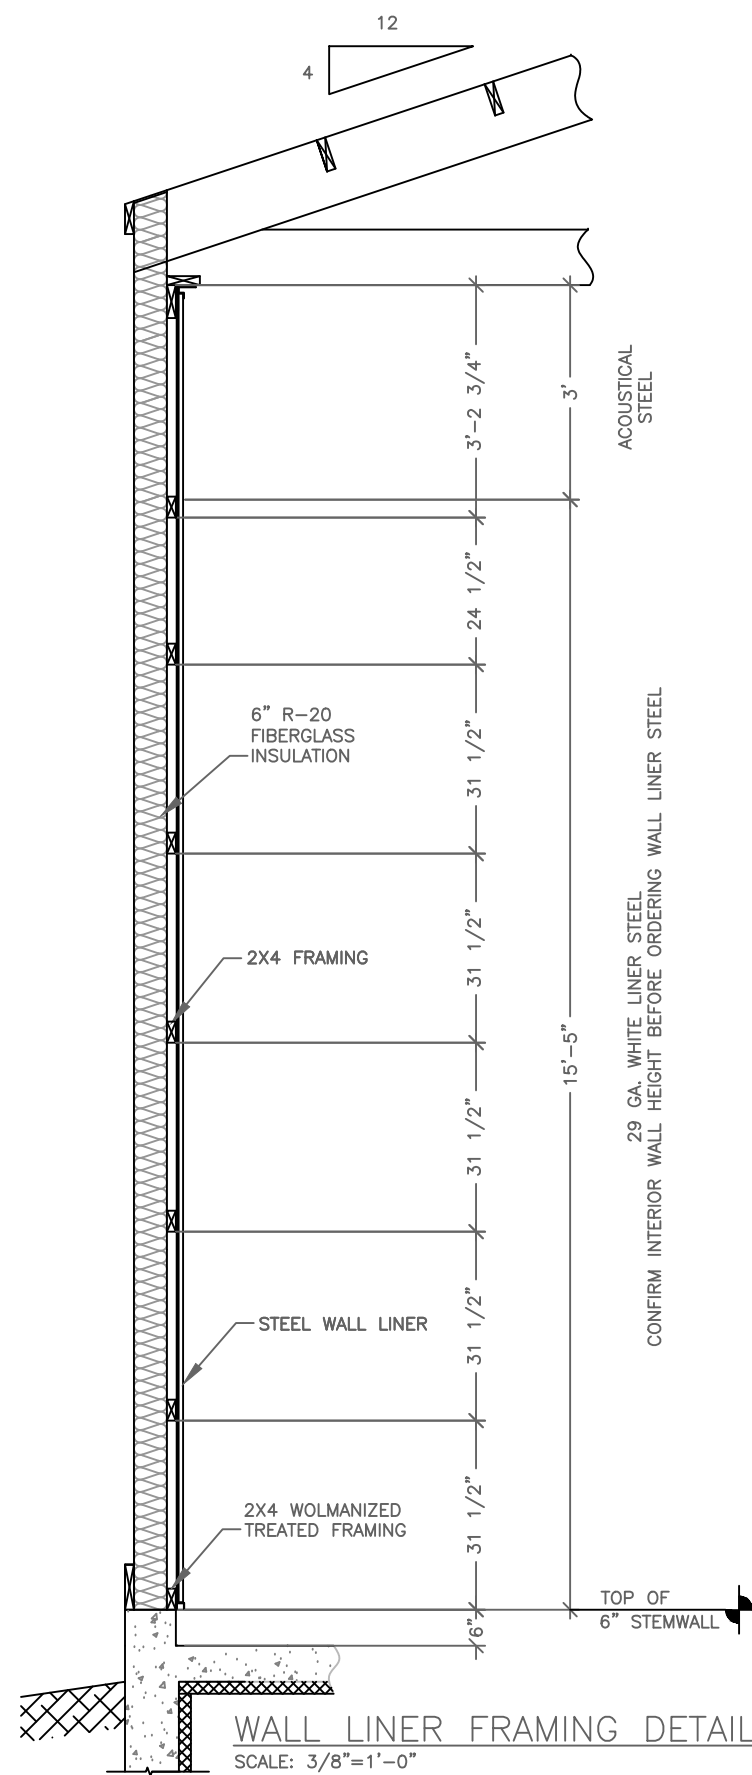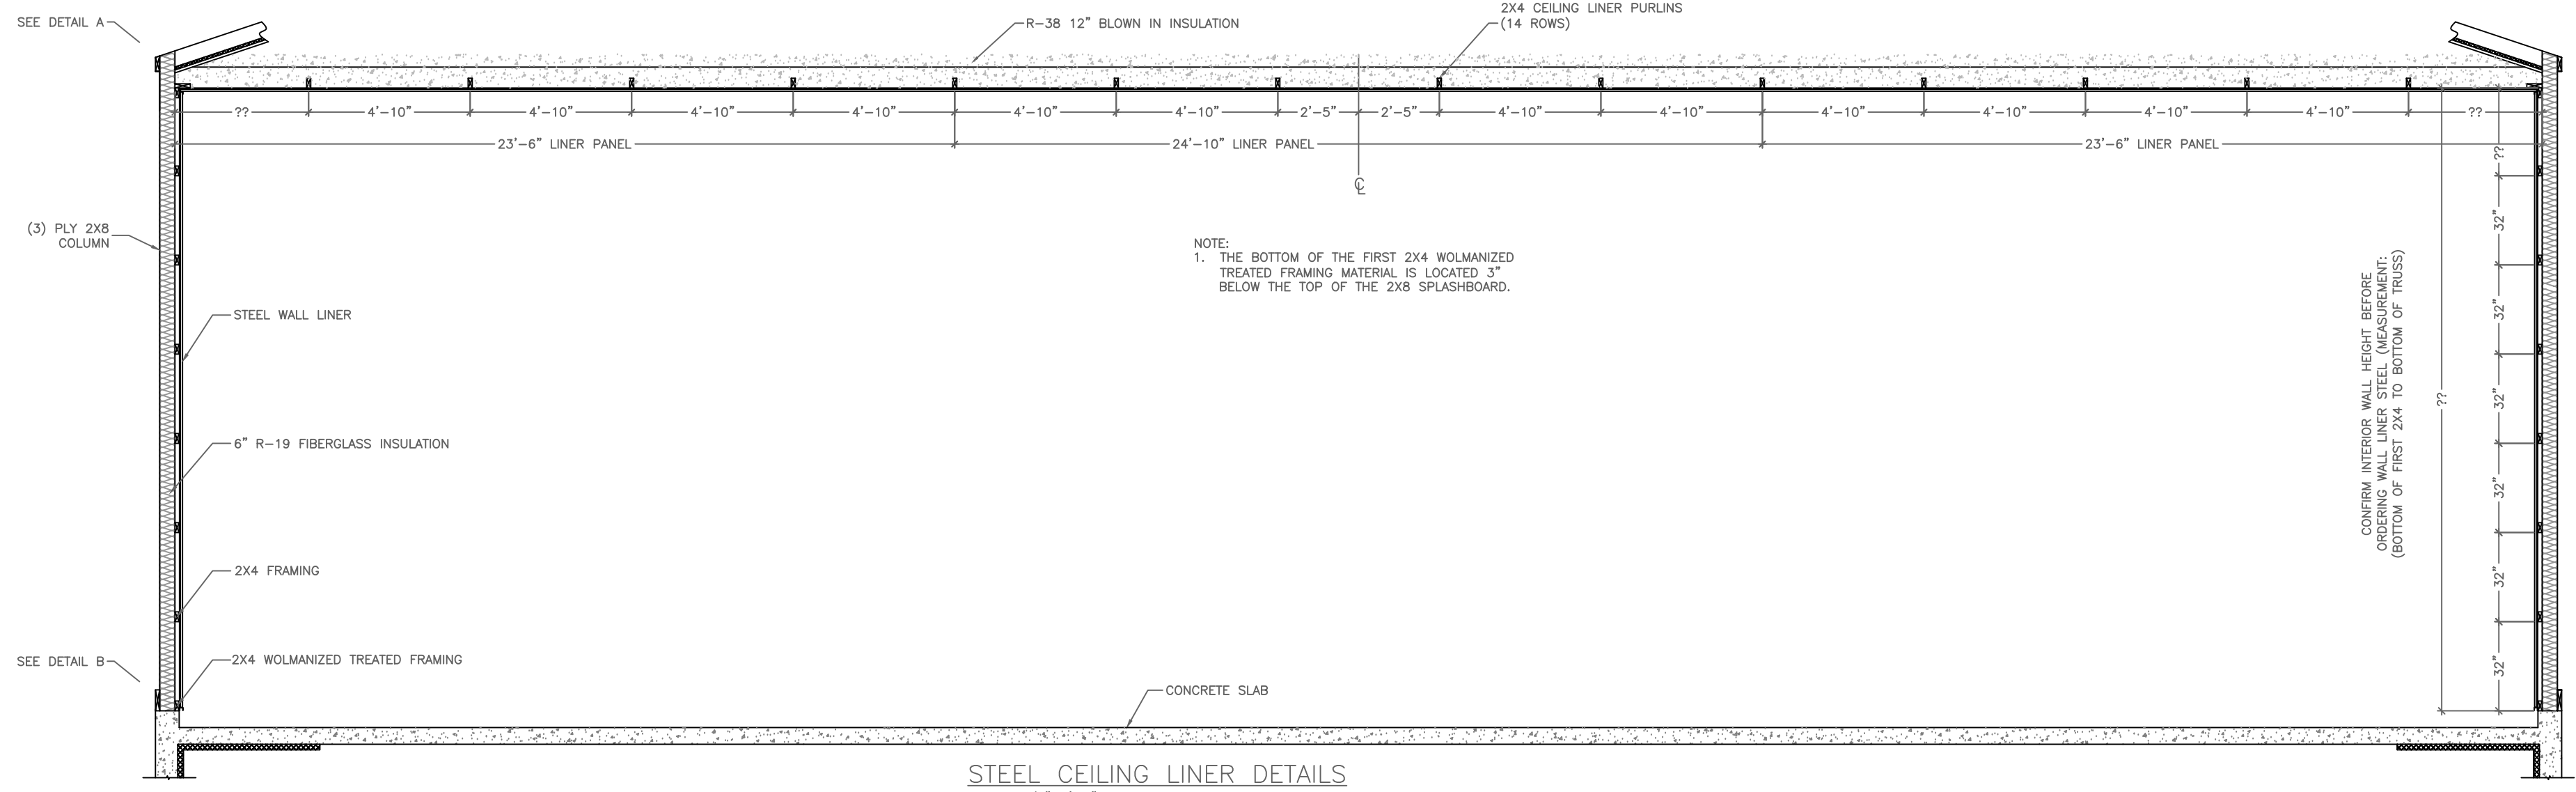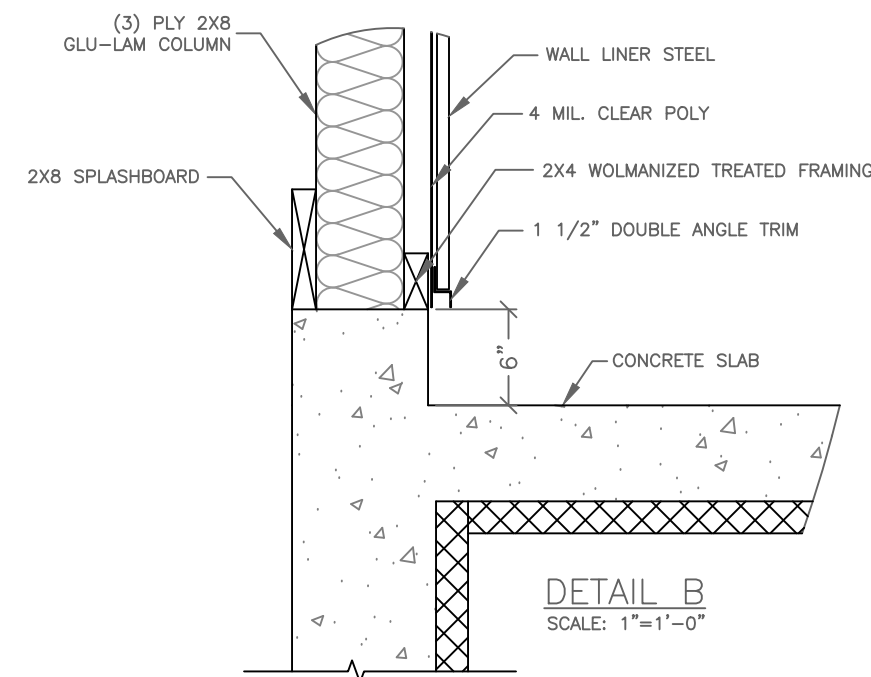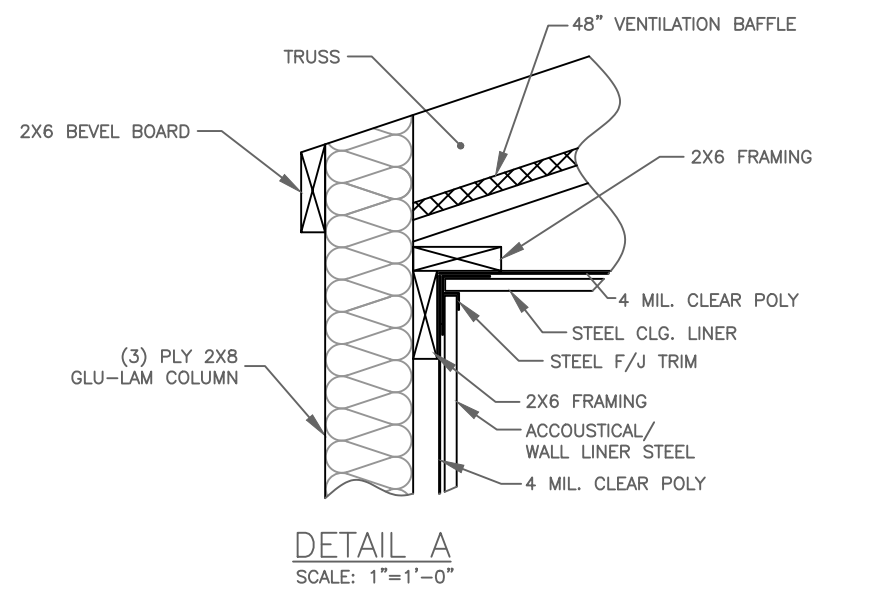

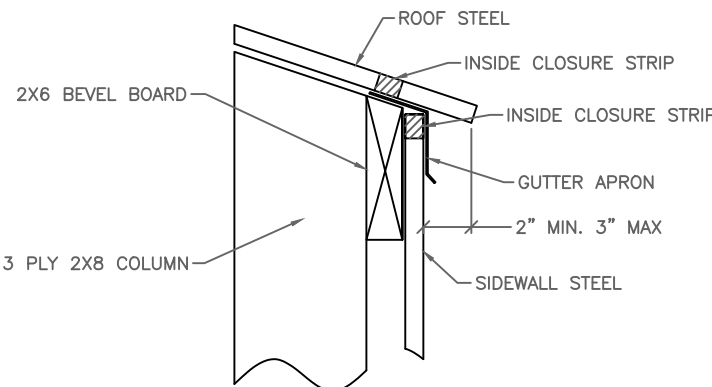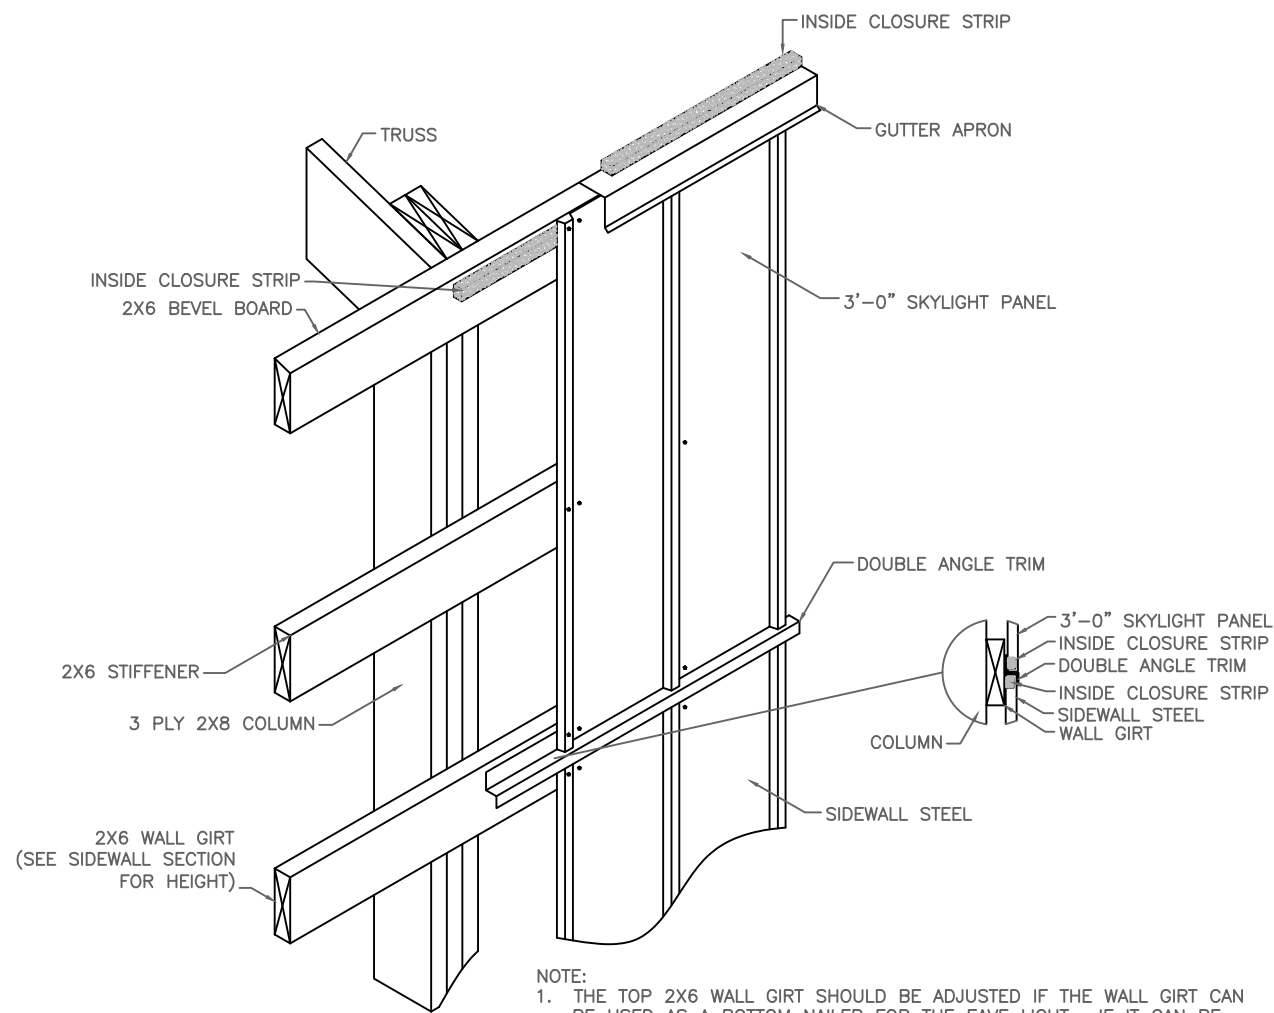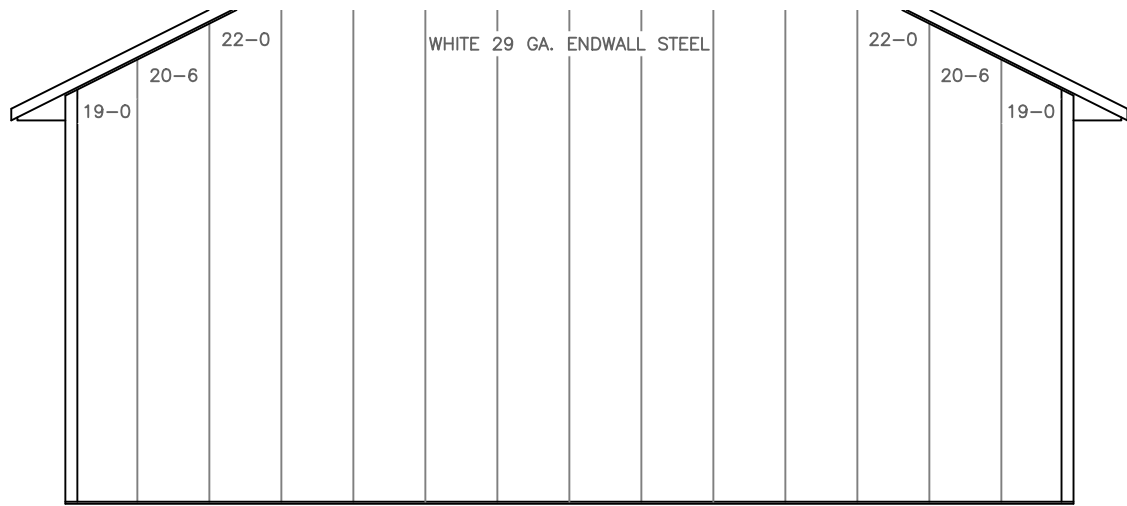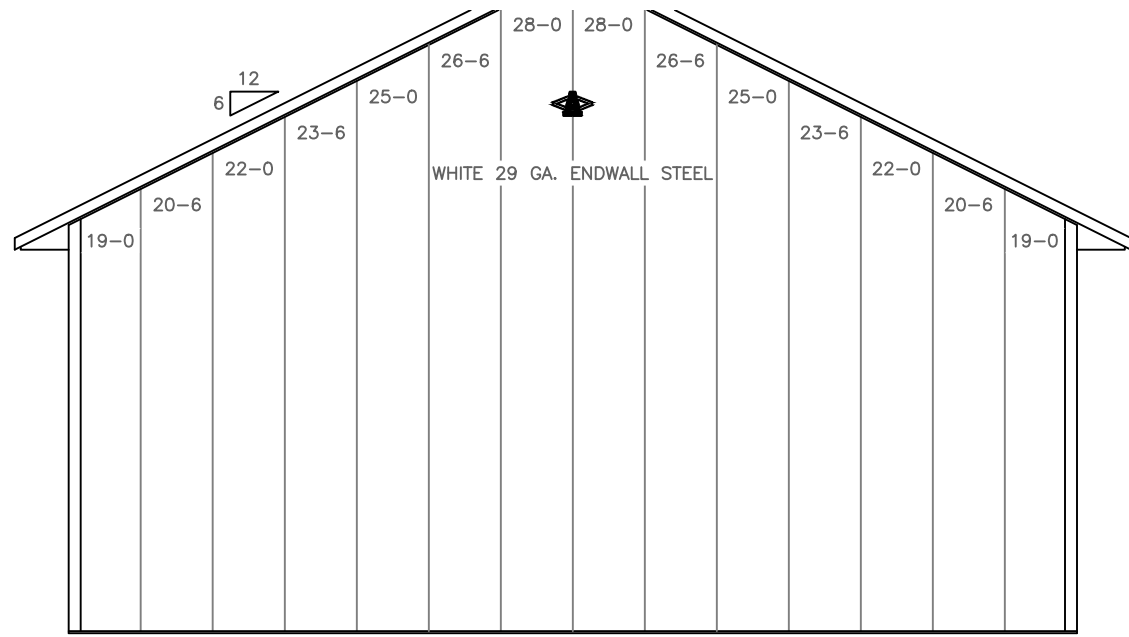

REVISIONS

NO.	DATE	BY
1	10/19/23	MMA
2	2/2/24	PCK
3		
4		

DATE:	10/18/2023
DRAWN BY:	MMA
SHEET NUMBER	6 OF 6

CUSTOMER: DOUG HARKS
ADDRESS: DANFORTH, NE
DEALER: ANDREW BECK, ASTRO SALES

BUILDING NUMBER
149-23G

APPROVED BY:

CUSTOMER SIGNATURE

DATE

ASTRO

BUILDINGS

1100 SOUTH 10TH STREET, SUITE 200, CHICAGO, NE 68108
PHONE: (408) 822-7876 - FAX: (408) 292-9802
© COPYRIGHT ASTRO BUILDINGS INC. JUNE 2007

