




- Biloxi, MS
228.594.2200
- Columbus, MS
662.329.4883
- Jackson, MS
601.352.2699
- Tupelo, MS
662.844.1822

WWW.JBHM.COM



① Canopy Option 3

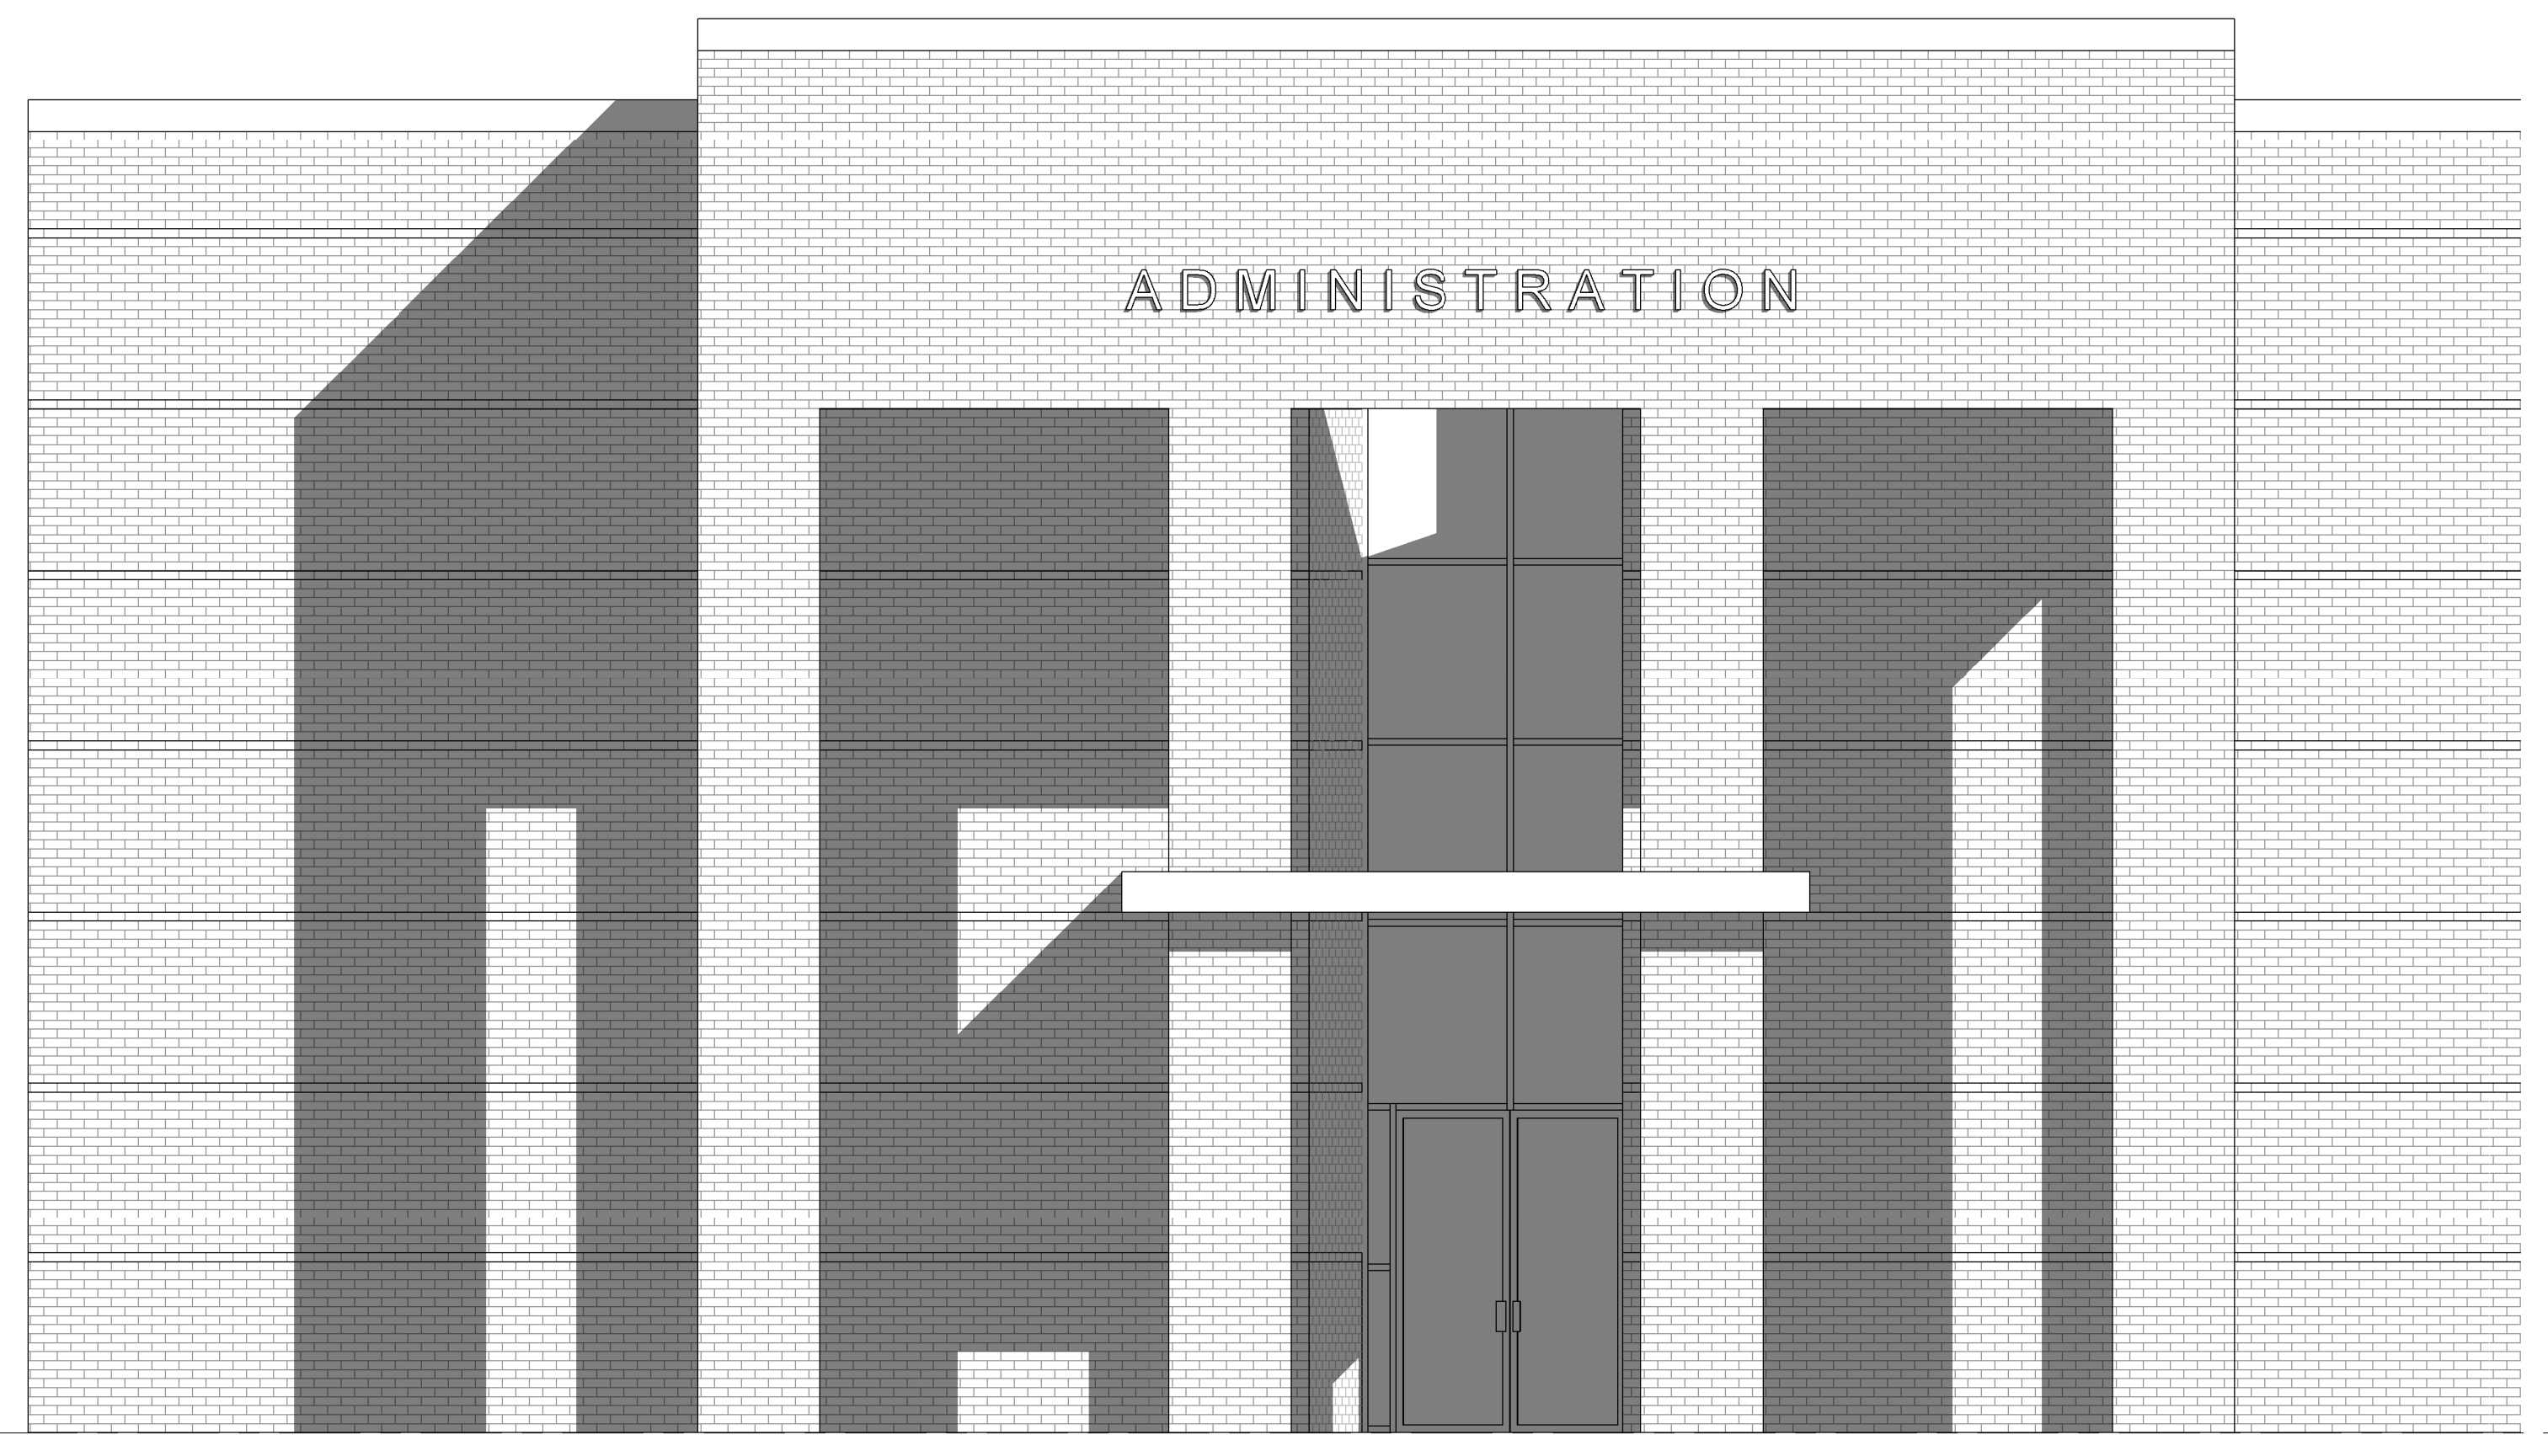

First Floor
0'

② Canopy Option 3 Elevation
1/4" = 1'-0"


Tupelo Public School District

Proposed Building J Canopy Option 3

Revisions		
No.	Description	Date

Tupelo Public School District

Proposed Building J
Canopy Option 3

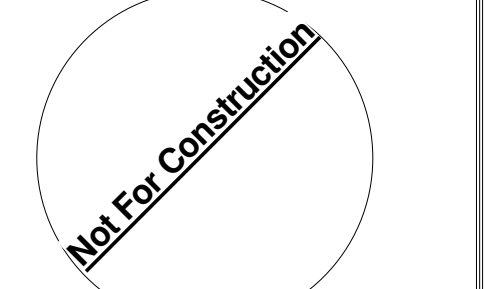

Enter address here

A210
Reflected Ceiling Plan

Drawn By	Checked By	Date
BB	---	9/17/10

Scale	Project Number
1/4" = 1'-0"	Project Number

