

PRELIMINARY PLAT

CRETE, NEBRASKA

SURVEYOR:
CATLETT SURVEYING
THOMAS CATLETT
13650 S. 150TH COURT
BENNET, NE 68317
402-217-5816



DATE _____

ATTEST _____
NANCY TELLEZ, CITY CLERK

**Preliminary Plans
Not for Construction**

SITE & UTILITY PLAN


Proj No:	P2022.083.004
Date:	06/05/2026
Designed By:	MLK/DB
Drawn By:	MLK/JULW/BLF
Scale:	AS SHOWN
Sheet	1 of 4

Revisions	
	Date
	Description

Sheet: Jacob Lawhorn

DITTMER WEST ESTATES

PRELIMINARY PLAT
CRETE, NEBRASKA

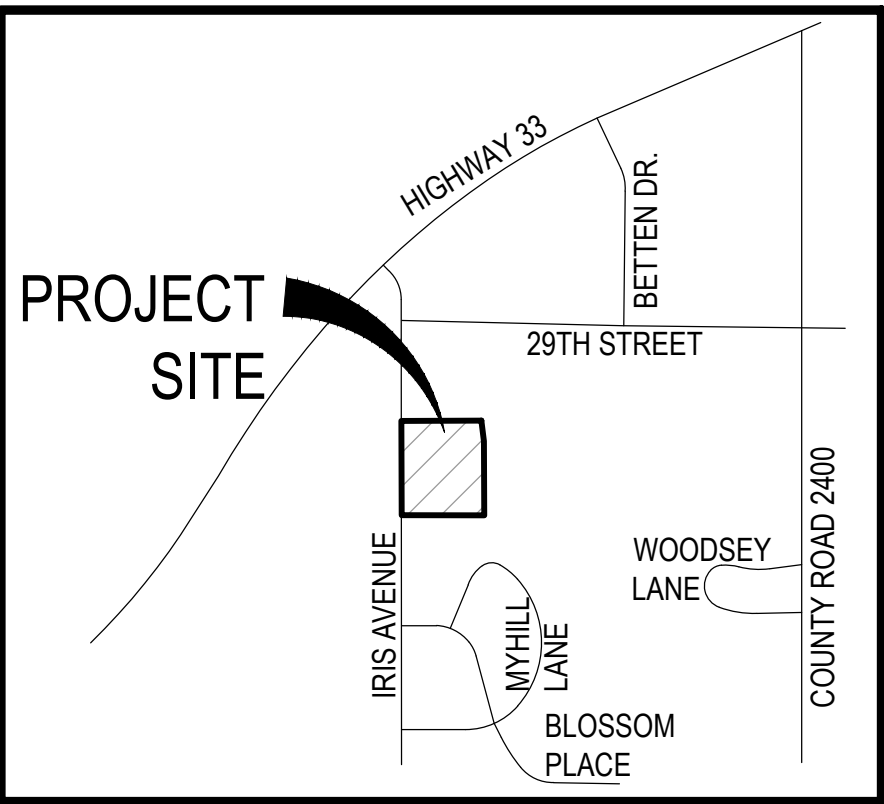


VICINITY MAP

STREET TREE PLANT SCHEDULE

SYM	QTY	BOTANICAL NAME	COMMON NAME	SIZE	TYPE	DESIGN		LOCATION
						WIDTH	HEIGHT	
GKO	9	Ginkgo biloba	Ginkgo	2"	B & B	35'	45'	Iris Avenue (East Side)
GSL	3	Tilia cordata 'Greenspire'	Greenspire Linden	2"	B & B	30'	40'	Wolf Creek Drive (North Side)
LOK	3	Quercus lyrata	Lyrata Oak	2"	B & B	35'	40'	Wolf Creek Drive (South Side)
HLO	4	Quercus ellipsoidalis	Hills Oak	2"	B & B	35'	40'	Kates Lane (West Side)
JTL	4	Syringa reticulata	Japanese Tree Lilac	2"	B & B	20'	25'	Deer Ridge Drive (South Side)
PSM	5	Acer truncatum x platanoides 'Warrenred'	Pacific Sunset Maple	2"	B & B	25'	25'	Deer Ridge Drive (North Side)
MSG	6	Liquidambar styraciflua	Moraine Sweetgum	2"	B & B	35'	40'	Kates Lane (East Side)

Preliminary Plans
Not for Construction

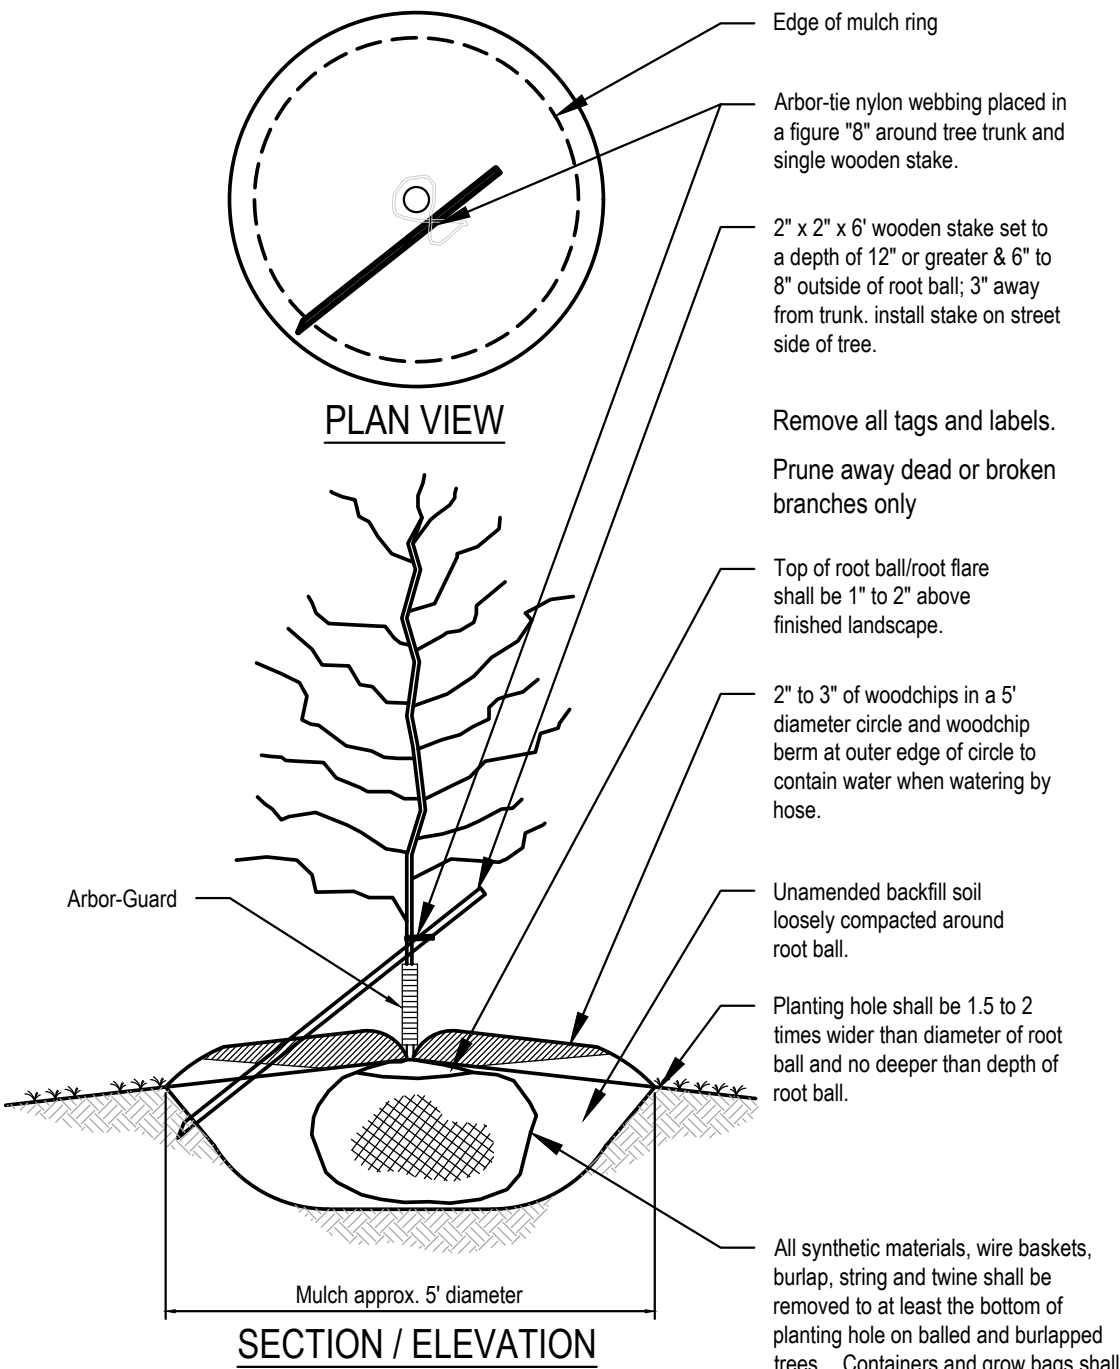



DECIDUOUS TREE PLANTING DETAIL FOR STREET TREES
NOT TO SCALE

LEGEND	
---	BOUNDARY LINE
- - - -	SECTION LINE
---	ADJACENT PROPERTY LINE
---	PROPOSED LOT LINE
---	CENTERLINE
---	RIGHT-OF-WAY LINE
---	EASEMENT LINE
+	SECTION CORNER
•	PROPERTY CORNER FOUND (AS NOTED)
△	PROPERTY CORNER SET (5/8"x24" CAPPED REBAR LS 502)
(R)	RECORD DISTANCE
(M)	MEASURE DISTANCE
- X - X -	FENCE LINE

NOTES:

- UTILITY LOCATIONS SHOWN ARE APPROXIMATE. CONTRACTOR SHALL VERIFY LOCATIONS AND DEPTHS TO ALL UTILITIES WHICH EXIST ON OR NEAR THE PROJECT SITE. PRIOR TO PLANTING, THE CONTRACTOR SHALL CALL DIGGERS HOTLINE AT 1-800-331-5666 TO HAVE UTILITIES MARKED.
- CITY ORDINANCE REQUIRES THAT PLANTED TREES HAVE MINIMUM TRUNK DIAMETER OF 2" FOR LARGE CANOPY TREES AND 1-1/2" FOR ORNAMENTAL TREES.
- STREET TREE LOCATIONS ARE APPROXIMATE AND MAY CHANGE DUE TO DRIVEWAY PLACEMENT.

netcall.com
Nebraska811
know what's below.
Call before you dig.
Dial: 811

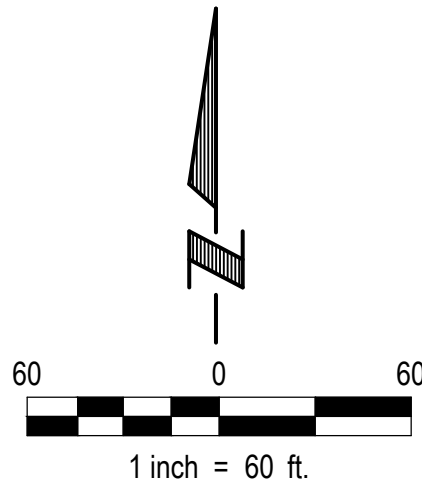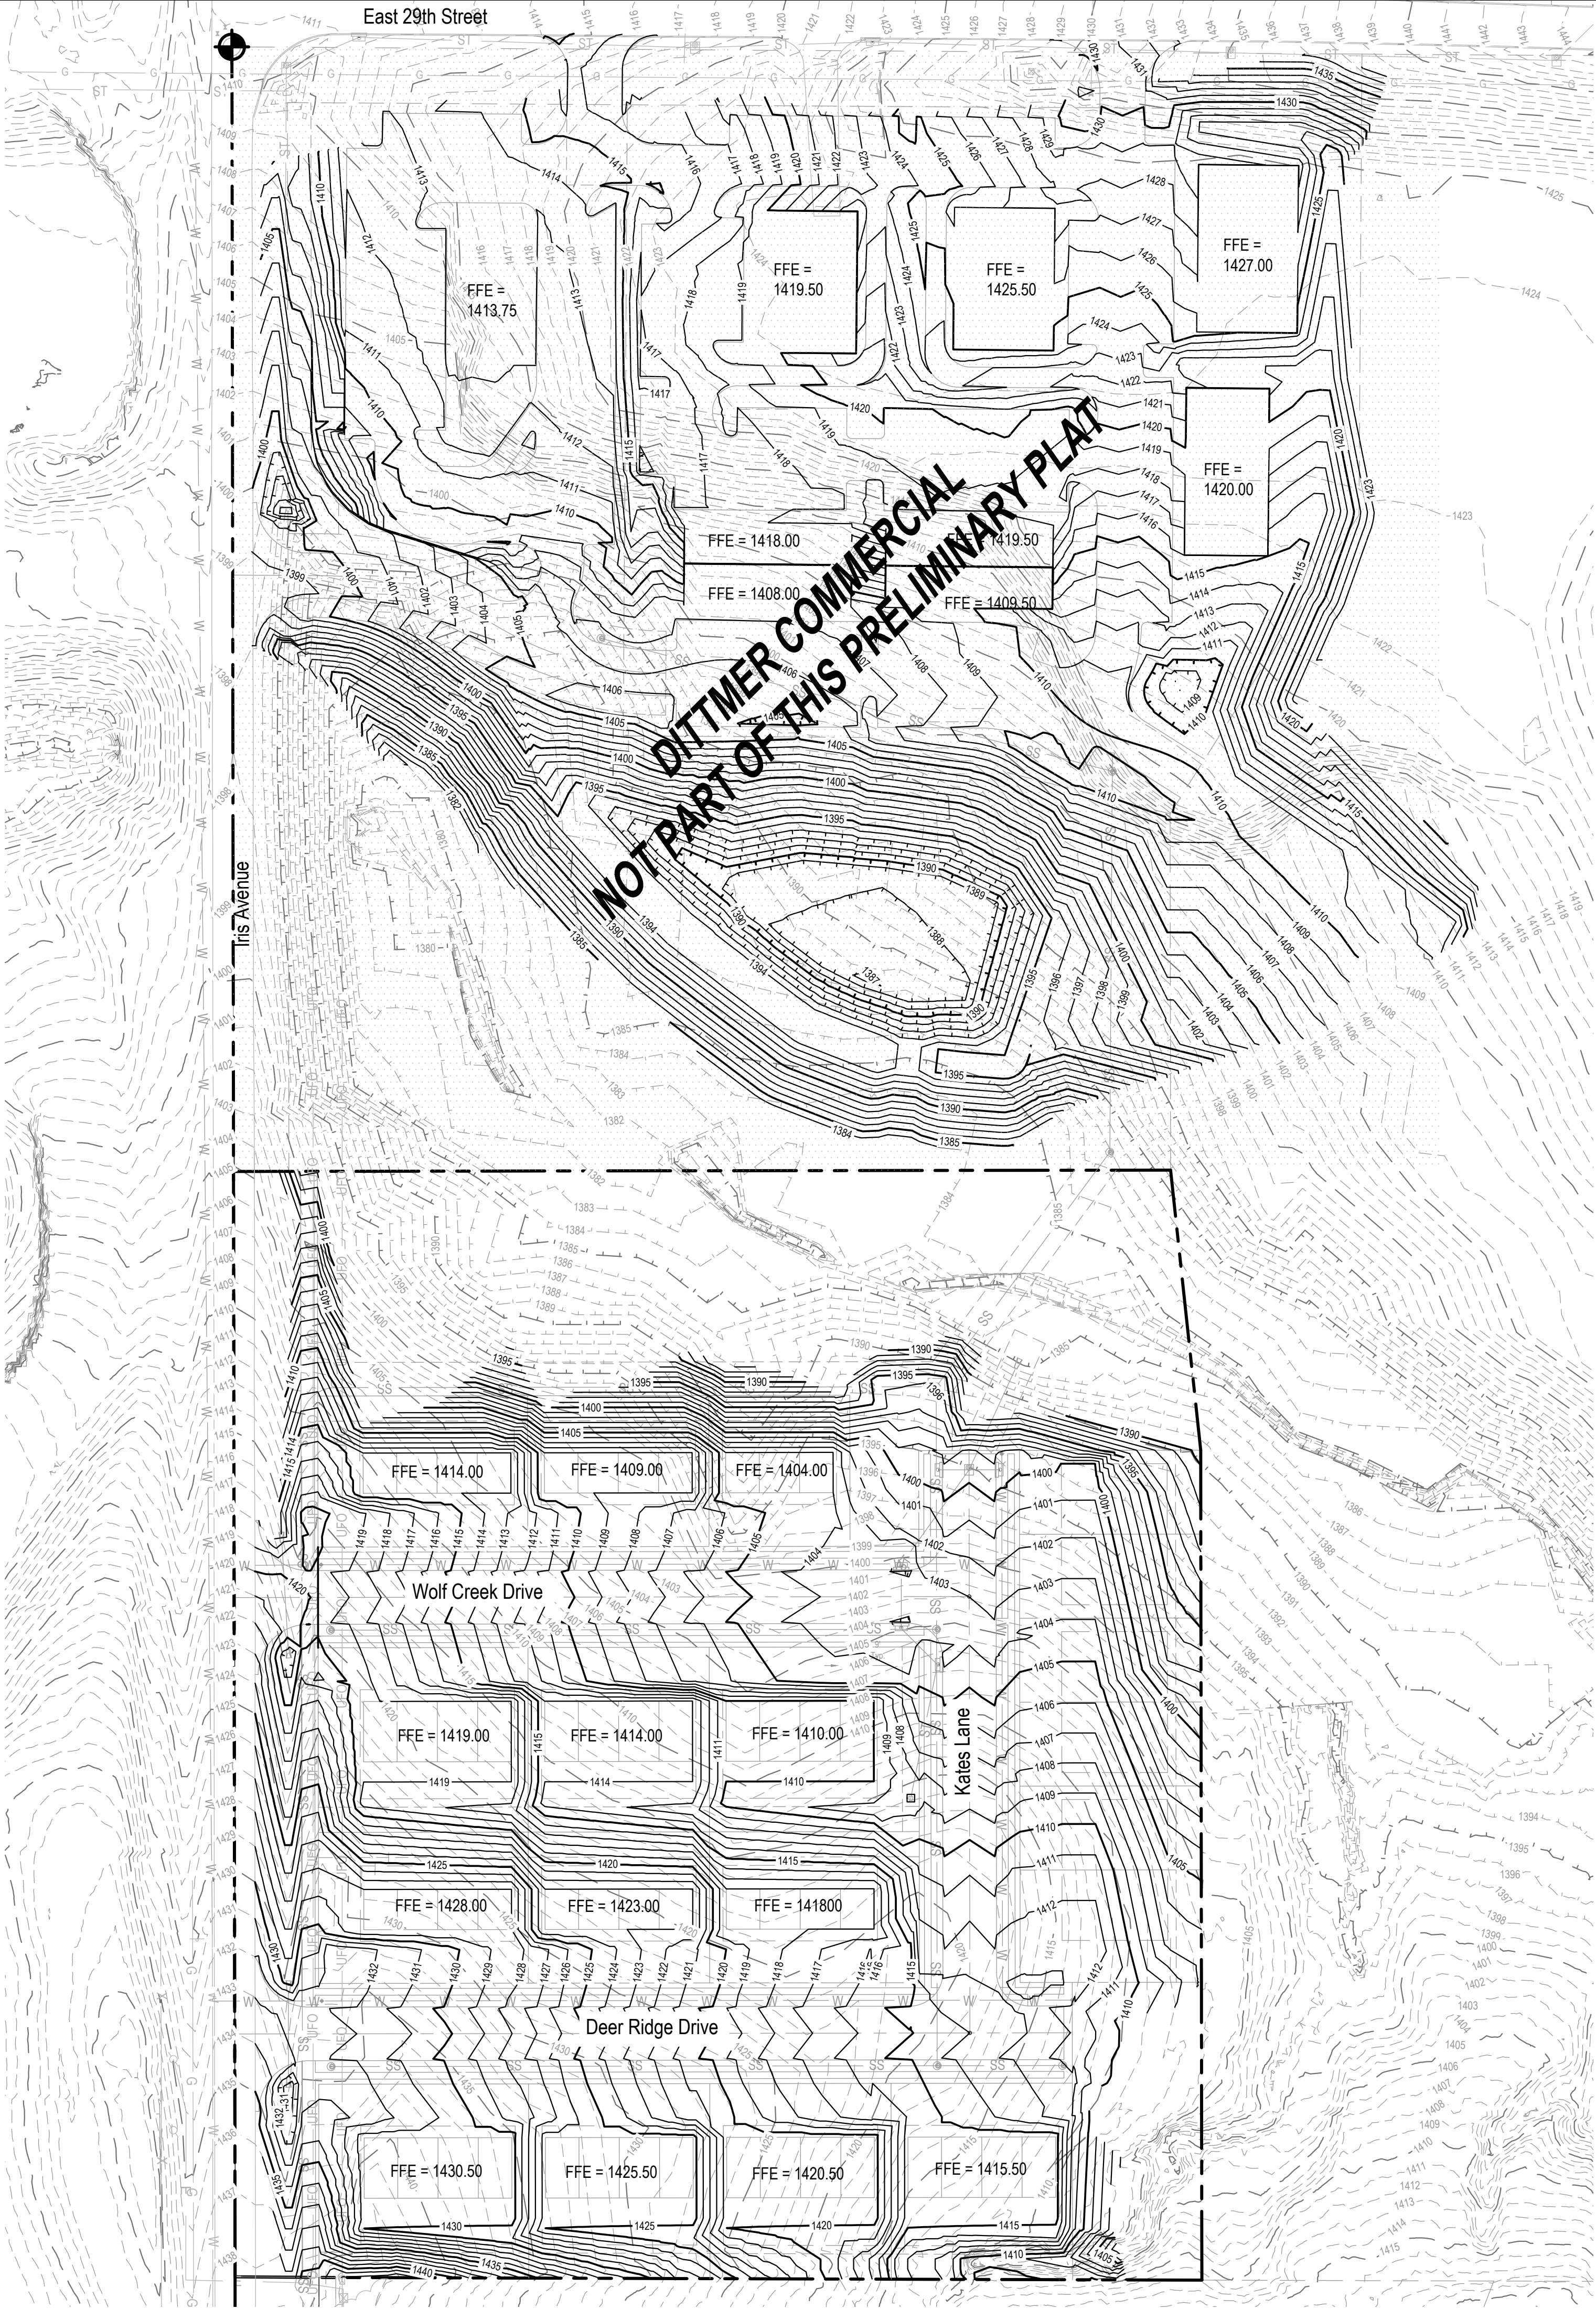

LEGEND

- Property Line
- Easement
- Existing Contours
- Proposed Contours

Preliminary Plans
Not for Construction

SURVEY NOTE:
The design of this project is based on a topographic survey provided to E & A Consulting Group, Inc. (E&A) by the client. E&A accepts no responsibility for actual field conditions of topographic features and any negative effects on the design and construction of this project. The Contractor shall field verify all elevations, vertical and horizontal control before beginning work.

ne1call.com

Nebraska 811

know what's below.
Call before you dig.

E & A CONSULTING GROUP, INC.

Engineering • Planning • Environmental & Field Services

E & A CONSULTING GROUP, INC.

Engineering Answers

DITTMER WEST ESTATES

PRELIMINARY PLAT




GRADING PLAN

Proj No:	P2022.289.004
Date:	06/05/2026
Designed By:	MLK/DB
Drawn By:	MLK/JJW/BLF
Scale:	AS SHOWN
Sheet:	3 of 4

2077 N Street, Suite 400
Lincoln, NE 68510-1068
Phone: 402.420.7217
www.eag.com

State of NE Certificate of Authorization #CA0008

Scale: Horiz. 1"=50'
Vert. 1"=5'

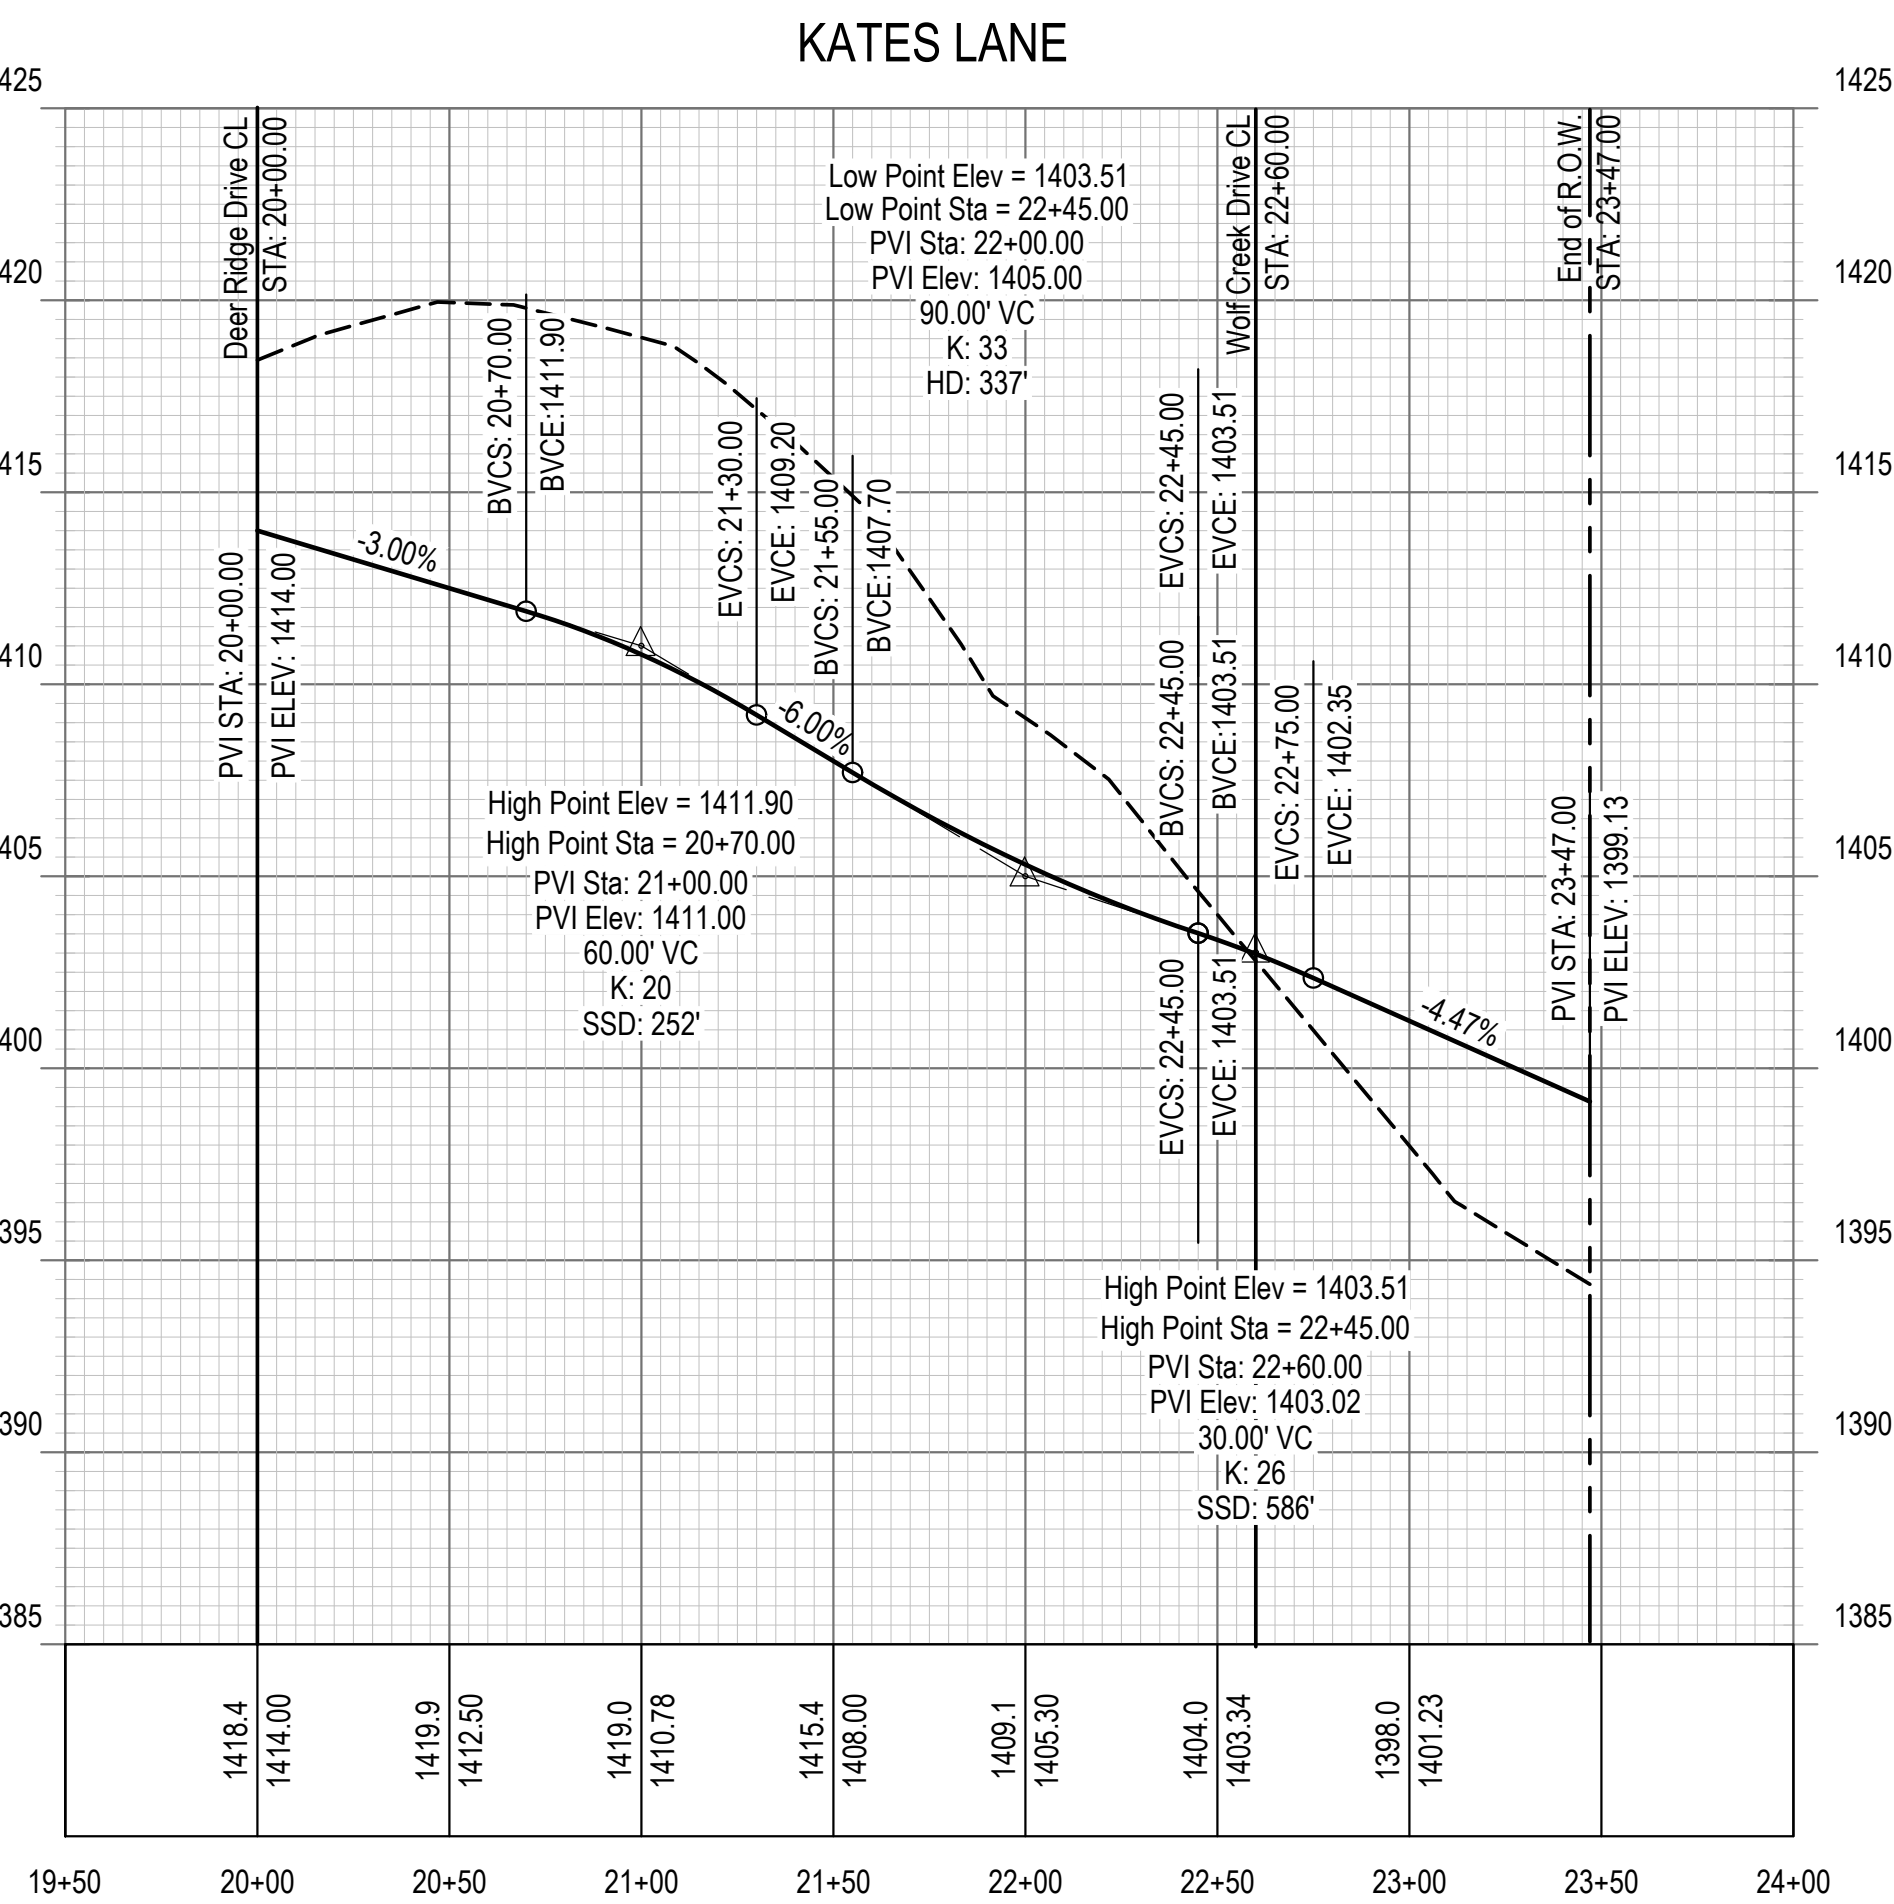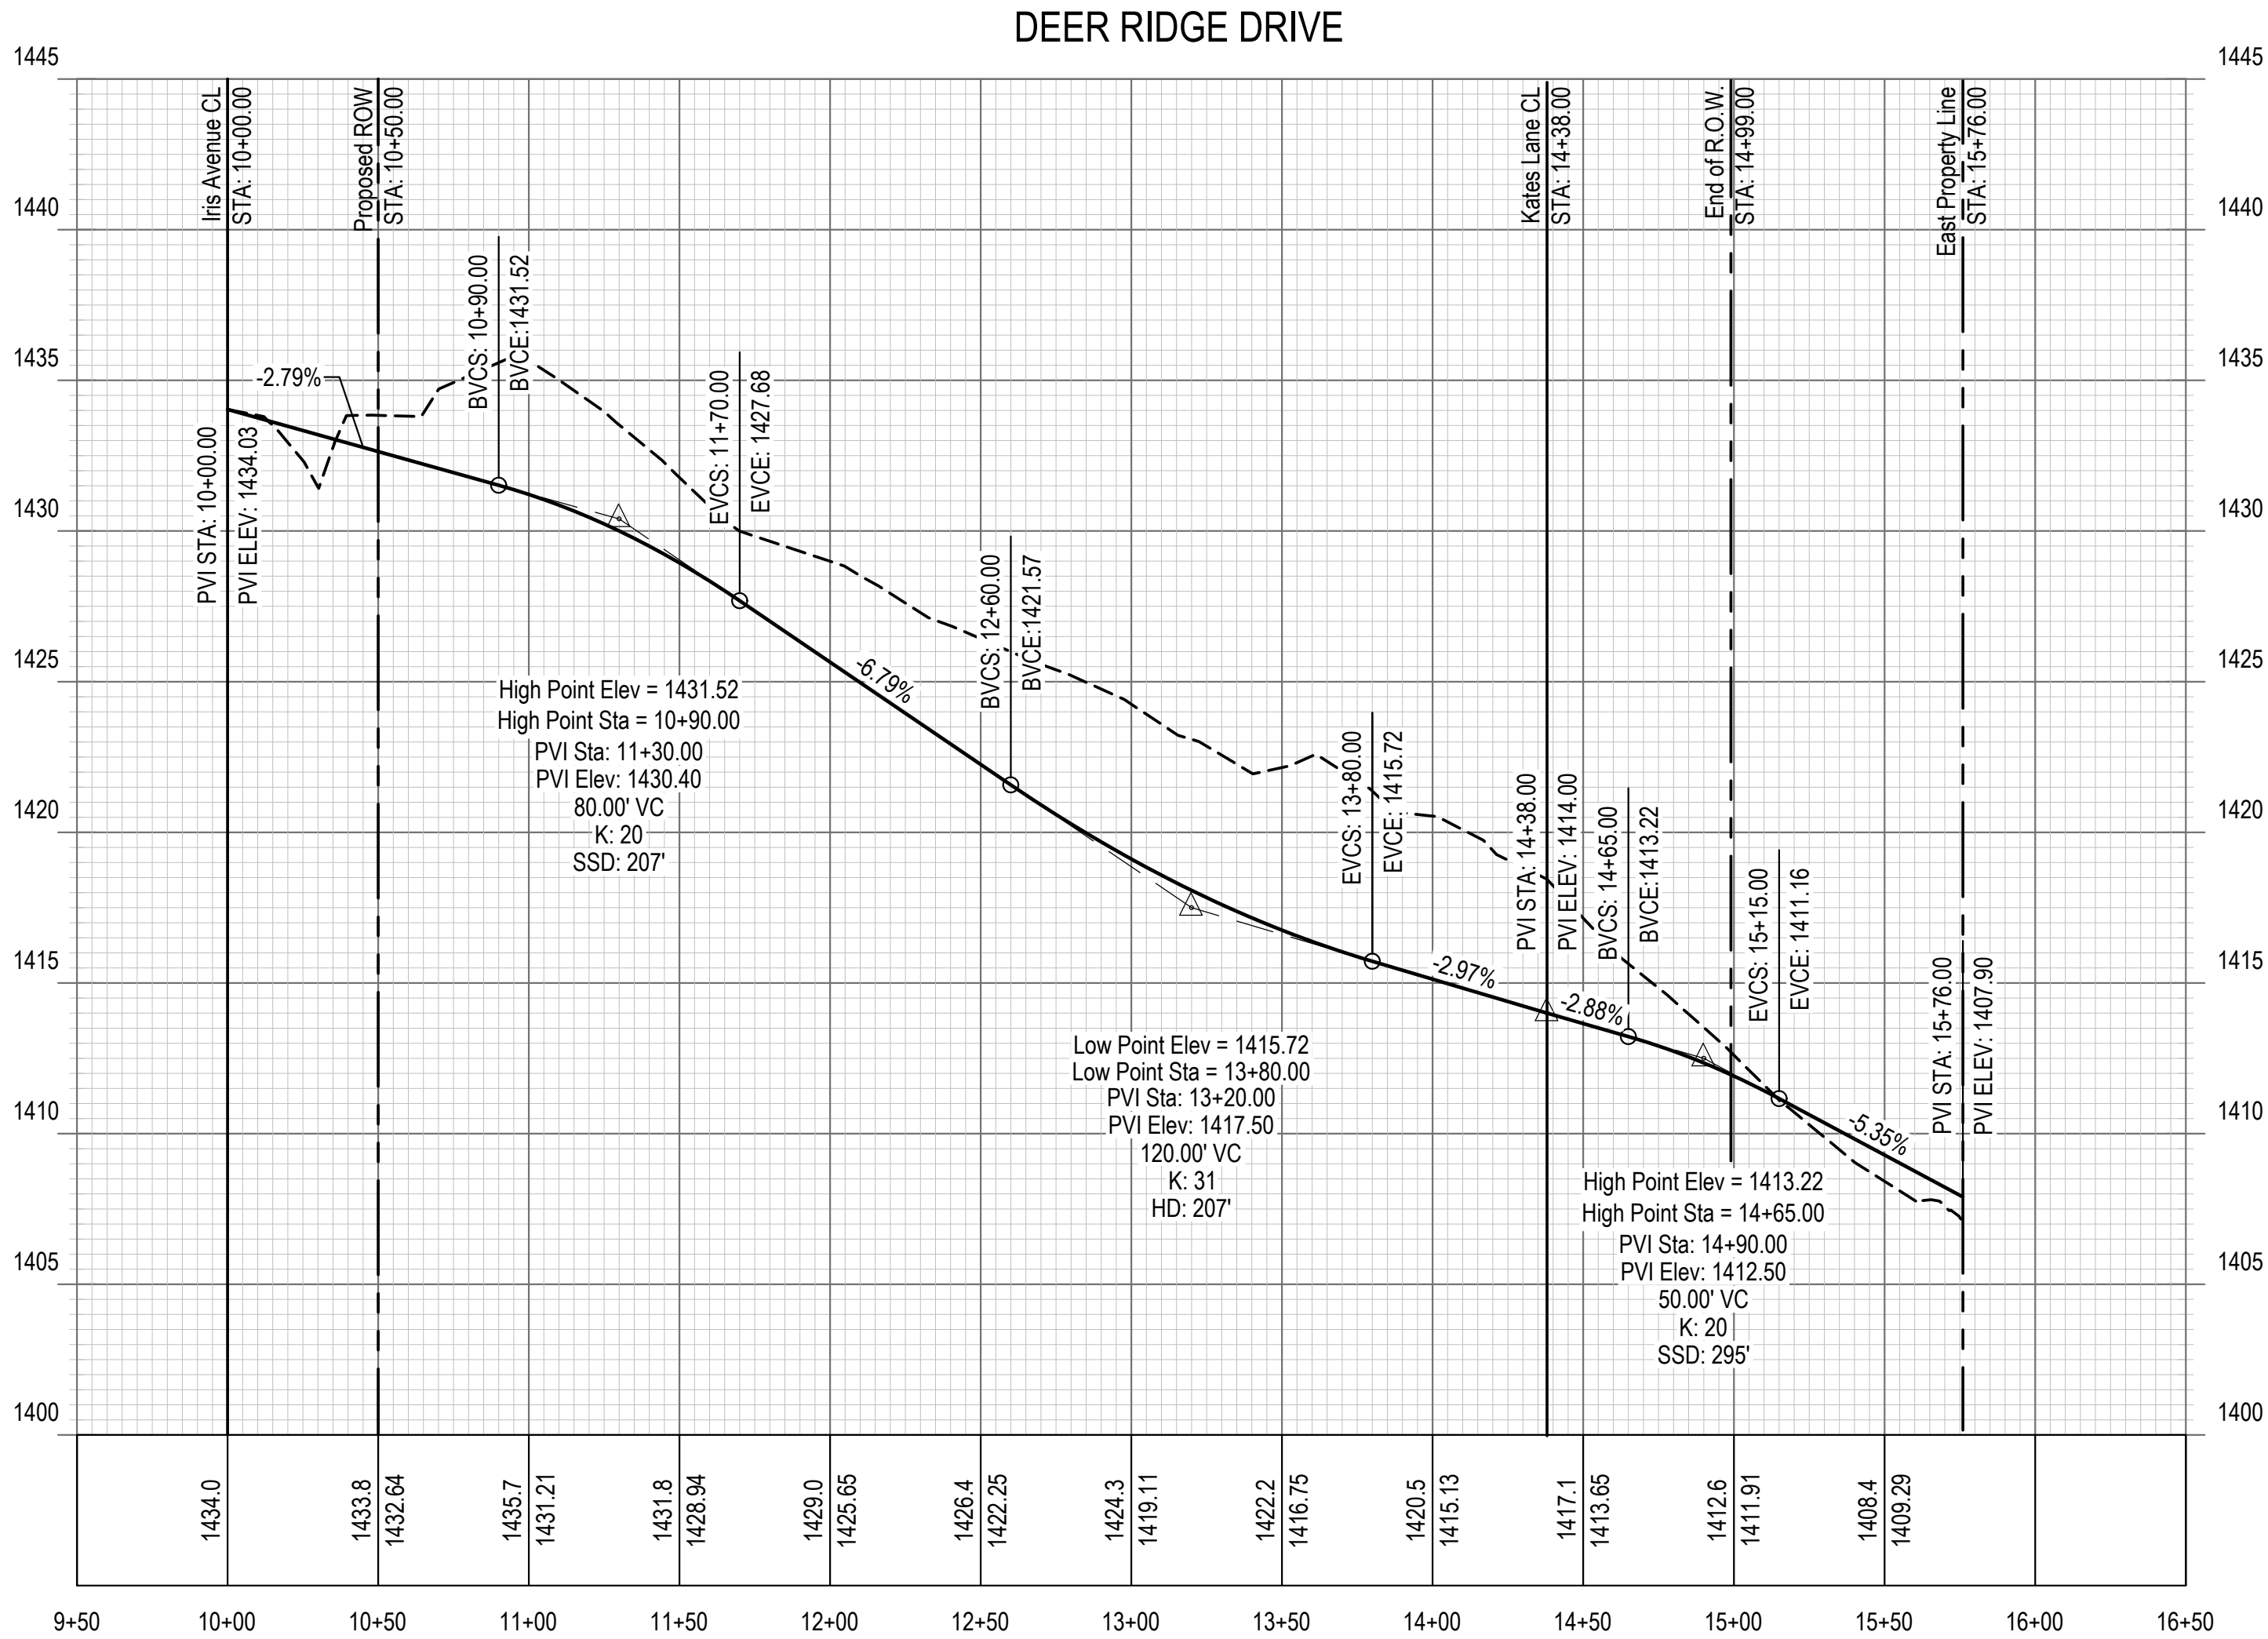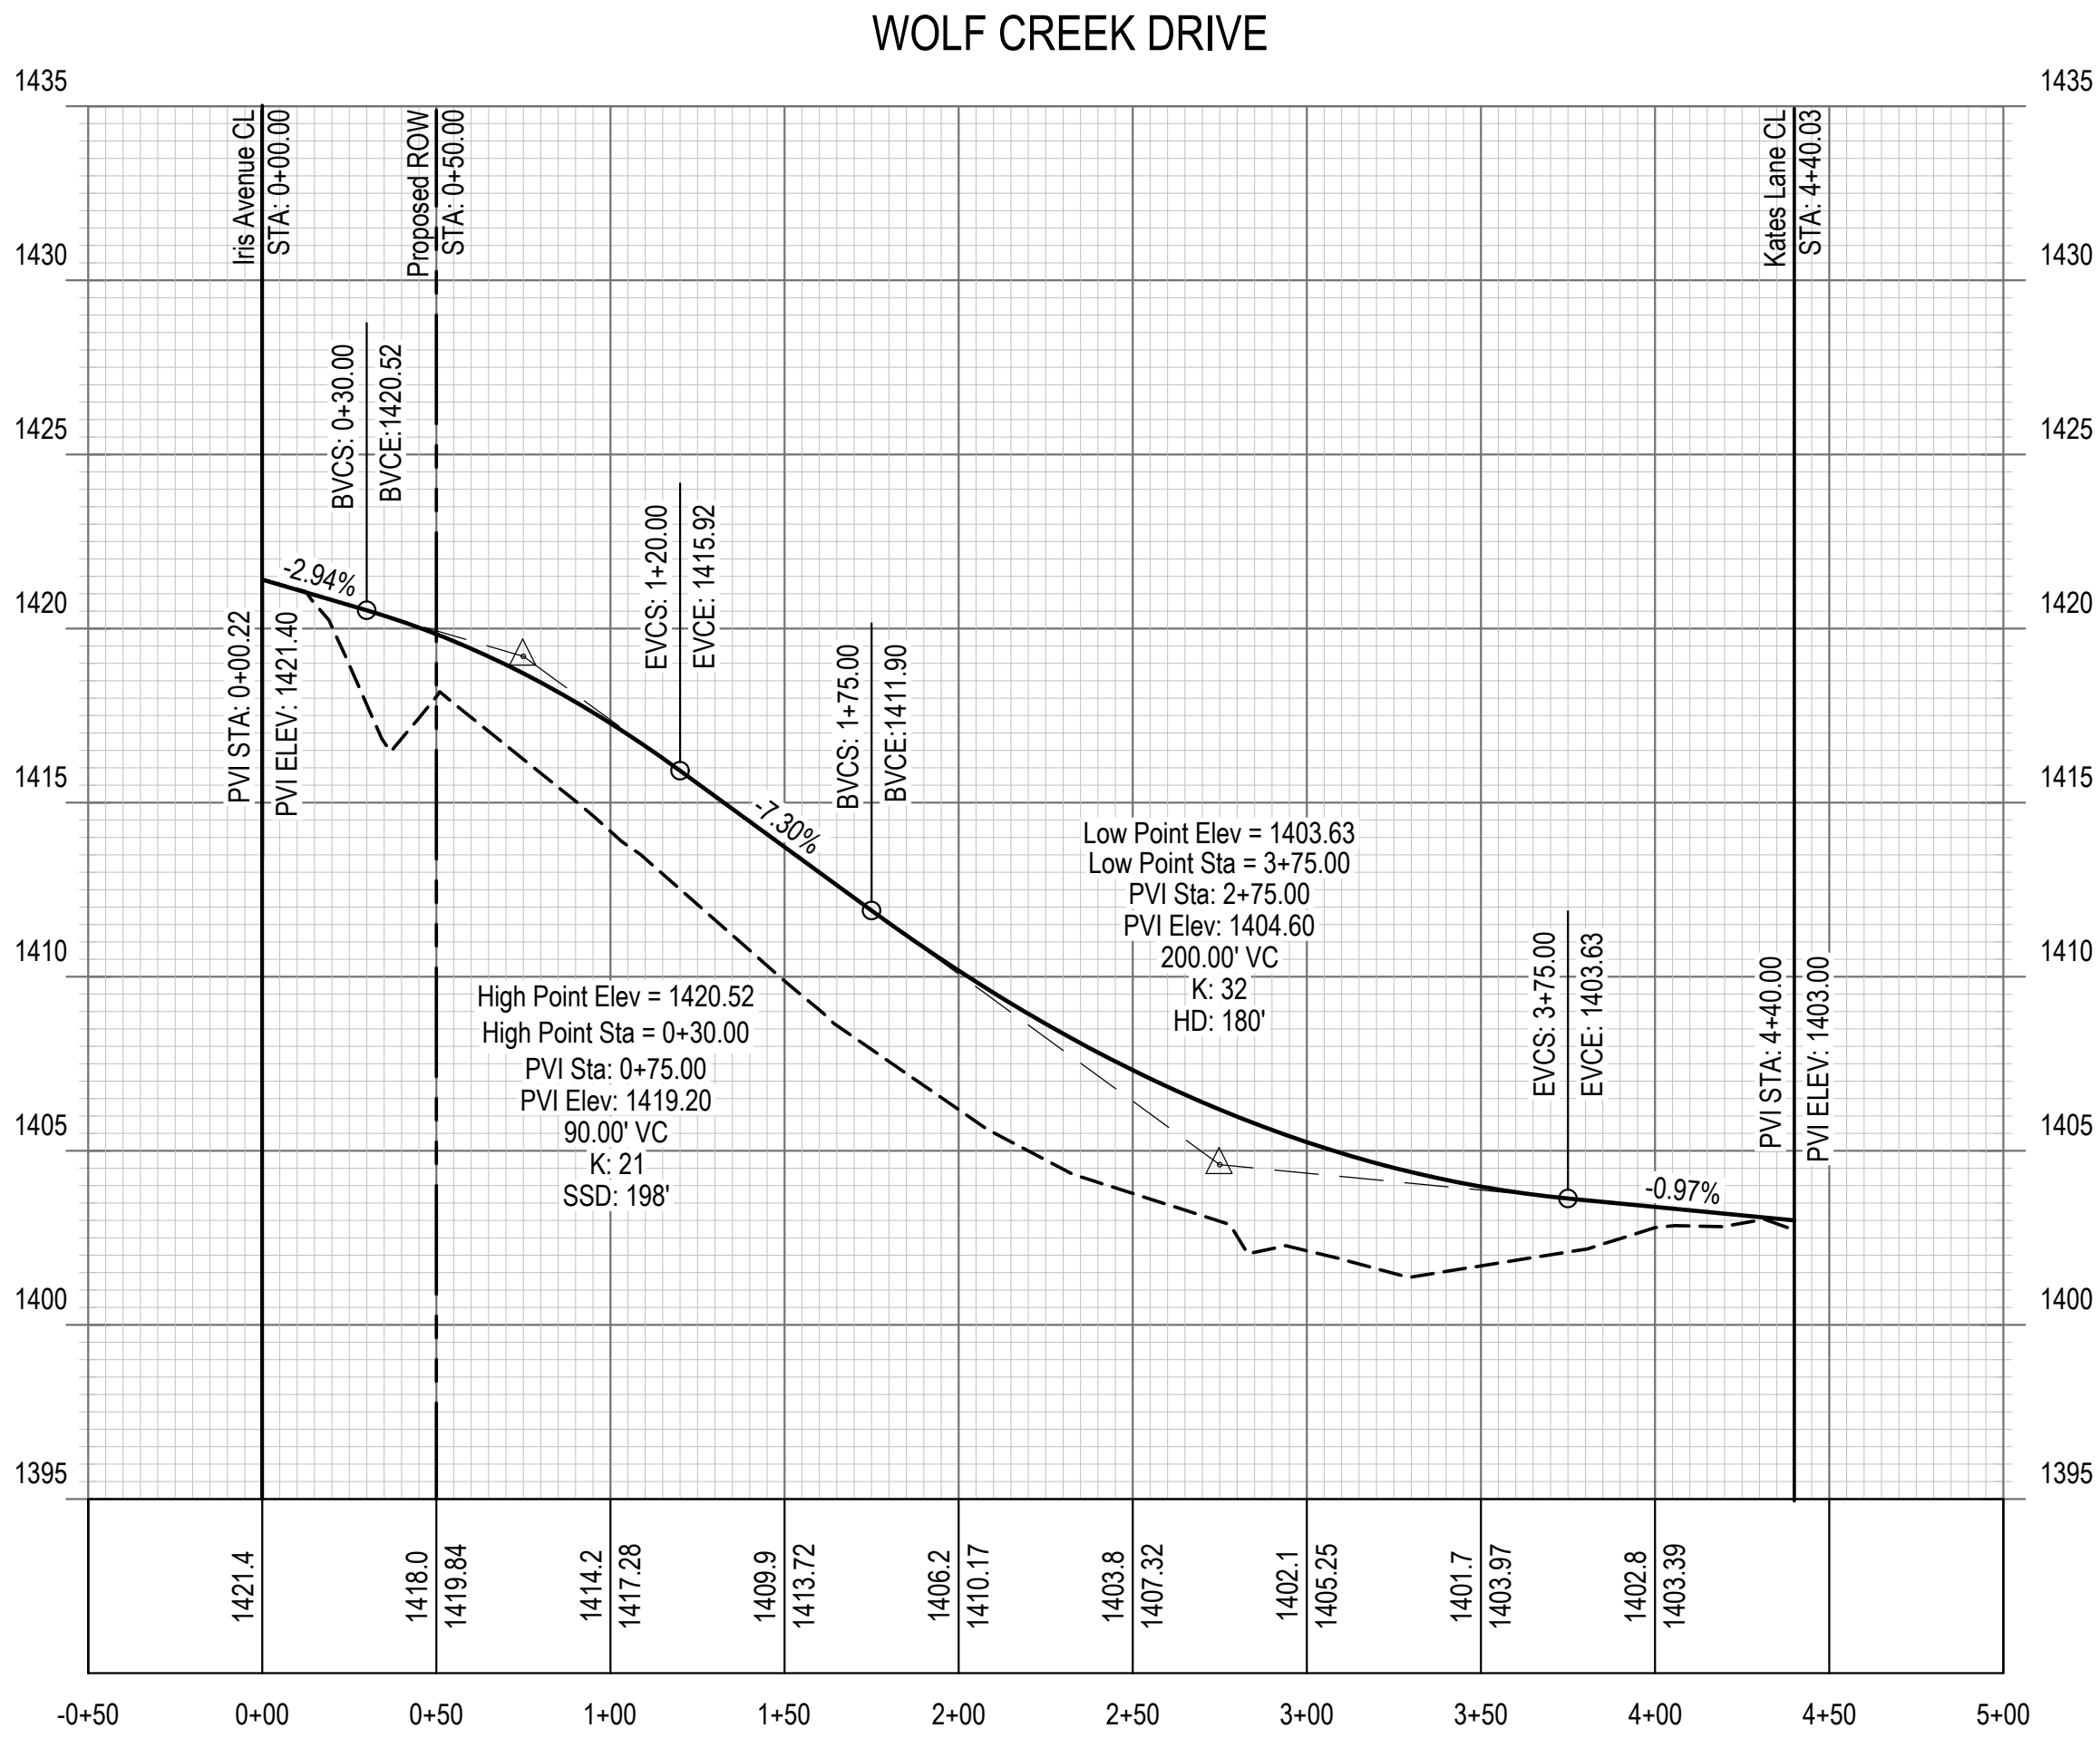

DESIGN SPEED TABLE			
Street Name	Design Speed (mph)	Minimum K-Value	
		Crest	Sag
Wolf Creek Drive	25	20	30
Deer Ridge Drive	25	20	30
Kates Lane	25	20	30

Preliminary Plans
Not for Construction

E & A CONSULTING GROUP, INC.
Engineering • Planning • Environmental & Field Services



DITTMER WEST ESTATES
PRELIMINARY PLAT

STREET PROFILES

Revisions	
Δ	Description
1	Date
Revisions	
Proj No:	P2022.289.004
Date:	06/05/2026
Designed By:	MLK/DB
Drawn By:	MLK/JJW/MLF
Scale:	AS SHOWN
Sheet:	4 of 4

Jacob Lawton 6/5/2026 10:36 AM K:\Project\2022\289\004\Engineering\CAU\Plat\Plat\Estates\Plat\MapPS-3.rvt C:\GD\000.dwg

CRETE, NEBRASKA

2077 N Street, Suite 400 Lincoln, NE 68510-1068
Phone: 402.420.1217
www.eag.com
State of NE Certificate of Authorization #CA0008