


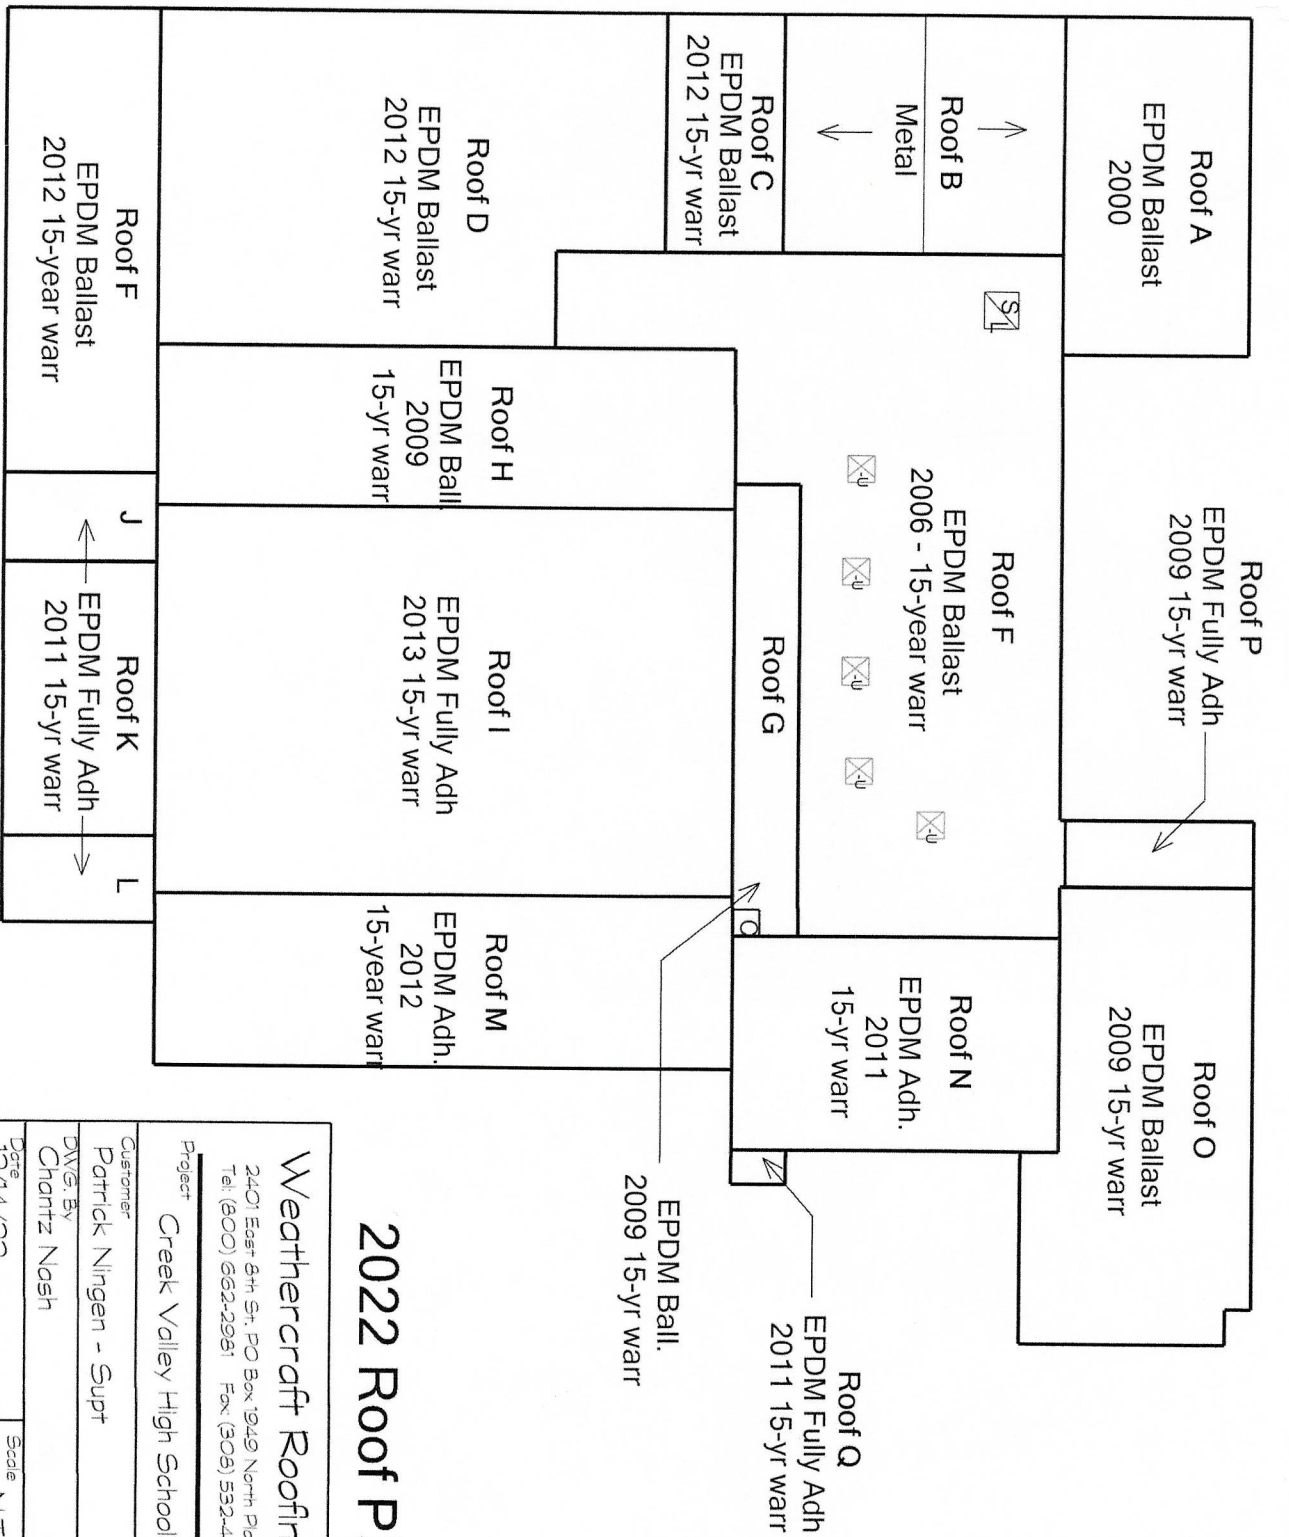

2022 Roof Plan

Weathercraft Roofing Co.

2401 East 8th St. PO Box 1949 North Platte, NE
Tel: (800) 662-2961 Fax: (308) 532-4625

Project Creek Valley High School

Customer Patrick Ningen - Supt

DWG. BY Chantz Nash

Date 12/14/22

Scale N.T.S

This drawing is the property of Weathercraft Roofing Co.
It may not be reproduced without consent.

Proposal**Nebraska Branch Offices:**

509 S. 9th Ave.
Broken Bow, NE 68822
(308) 872-6191

512 Airport Rd.
McCook, Nebraska 69001
(308) 345-6670
FAX (308) 345-4389

Weathercraft Companies

Roofing, Sheet Metal, Siding & Overhead Door Contractors
2401 East 8th Street
North Platte, Nebraska 69101
Business Phone: (308) 534-3480
Toll Free: (800) 662-2981
Fax: (308) 532-4625

Branch Offices:

115 South Clayton, Box 295
Brush, Colorado 80723
(970) 842-4311
FAX (970) 842-0708

312 Antelope Dr.
Chamberlain, SD 57325
(605) 234-7663

Proposal Submitted to: Creek Valley High School		Phone 706-429-3353	Date 5/6/2026
Street 6th and Hayward		Job Name Ag Building Roof repair	
City, State and Zip Code Chappell Ne 69129		Job Location 3rd and washington Chappell	
Insurance Co.	Date of Plans	Salesman Chantz Nash	Job Phone

We hereby submit specifications and estimates for:

Roof Repair only.

Remove and replace all of the exposed screws and washers with new screws that have rubber washers.

Seal around all of the pipe boots and curbs with roof coating and NP-1 sealant.

Roof Repair; \$ 22,348.00

((No warranty with roof repair))

We Propose hereby to furnish material and labor -- complete in accordance with above specifications, for the sum of:
twenty two thousand three hundred forty eight dollars)

Payment to be made as follows:

Due upon Completion

All material is guaranteed to be as specified. All work to be completed in a workmanlike manner according to standard practices. Any alteration or deviation from above specifications involving extra costs will be executed only upon written orders and will become an extra charge over and above the estimate. All agreements contingent upon strikes, accidents or delays beyond our control. Owner to carry fire, tornado and other necessary insurance. Our workers are fully covered by Workman's Compensation insurance.

Authorized
Signature

Chantz Nash

This proposal may be
withdrawn by us if not accepted within 60 days.

Acceptance of Proposal

The above prices and conditions are satisfactory and are hereby accepted. You are authorized to perform the work as specified. Payment will be made as outlined above.

Date of Acceptance: _____

Signature _____

Signature _____

Proposal**Nebraska Branch Offices:**

509 S. 9th Ave.
Broken Bow, NE 68822
(308) 872-6191

512 Airport Rd.
McCook, Nebraska 69001
(308) 345-6670
FAX (308) 345-4389

Weathercraft Companies

Roofing, Sheet Metal, Siding & Overhead Door Contractors
2401 East 8th Street
North Platte, Nebraska 69101
Business Phone: (308) 534-3480
Toll Free: (800) 662-2981
Fax: (308) 532-4625

Branch Offices:

115 South Clayton, Box 295
Brush, Colorado 80723
(970) 842-4311
FAX (970) 842-0708

312 Antelope Dr.
Chamberlain, SD 57325
(605) 234-7663

Proposal Submitted to: Creek Valley High School		Phone 706-429-3353	Date 5/6/2026
Street 6th and Hayward		Job Name Ag Building Roof	
City, State and Zip Code Chappell Ne 69129		Job Location 3rd and Washington Chappell	
Insurance Co.	Date of Plans	Salesman Chantz Nash	Job Phone

We hereby submit specifications and estimates for:

Provide and Install laser cut EPS foam flute fill insulation to fill the lower pans of the metal roofing panels.
Provide and install 1/2" insulation over the flute fill to provide a new surface
to fully adhere a new 60mil EPDM. This will add insulation value to the roof of the building that will
greatly improve the thermal efficiency of this building.
Install wood Nailer to the perimeter of the roof edges.
Install new 24ga custom fabricated edge metals to cover the wood Nailer and finish off roof edge.
Flash in all pipe, curbs and roof penetrations to elevates specifications.

Provide Elevates 15 year Red Shield material and labor warranty.

New Roof Installed; \$ 91,163.00

We Propose

hereby to furnish material and labor -- complete in accordance with above specifications, for the sum of:

ninety one thousand one hundred and sixty three

dollars)

Payment to be made as follows:

Due upon Completion

All material is guaranteed to be as specified. All work to be completed in a workmanlike manner according to standard practices. Any alteration or deviation from above specifications involving extra costs will be executed only upon written orders and will become an extra charge over and above the estimate. All agreements contingent upon strikes, accidents or delays beyond our control. Owner to carry fire, tornado and other necessary insurance. Our workers are fully covered by Workman's Compensation insurance.

Authorized
Signature


Chantz Nash

This proposal may be
withdrawn by us if not accepted within

60 days.

Acceptance of Proposal

The above prices and conditions are satisfactory and are hereby accepted. You are authorized to perform the work as specified. Payment will be made as outlined above.

Date of Acceptance:

Signature _____

Signature _____

Proposal**Nebraska Branch Offices:**

509 S. 9th Ave.
Broken Bow, NE 68822
(308) 872-6191

512 Airport Rd.
McCook, Nebraska 69001
(308) 345-6670
FAX (308) 345-4389

Weathercraft Companies

Roofing, Sheet Metal, Siding & Overhead Door Contractors
2401 East 8th Street
North Platte, Nebraska 69101
Business Phone: (308) 534-3480
Toll Free: (800) 662-2981
Fax: (308) 532-4625

Branch Offices:

115 South Clayton, Box 295
Brush, Colorado 80723
(970) 842-4311
FAX (970) 842-0708

312 Antelope Dr.
Chamberlain, SD 57325
(605) 234-7663

Proposal Submitted to: Creek Valley High School		Phone 706-429-3353	Date 5/6/2026
Street 6th and Hayward		Job Name EPDM Roof F	
City, State and Zip Code Chappell Ne 69129		Job Location 3rd and washington Chappell	
Insurance Co.	Date of Plans	Salesman Chantz Nash	Job Phone

We hereby submit specifications and estimates for:

Sheet Replacement Roof Section F:

- * Move ballast rock on roof area F and reuse once new membrane is installed.
 - * Tear-off existing roof membrane, all wall flashings and haul away debris.
 - * Install new .060mil EPDM over existing insulation per manufacturers specifications.
 - * Install new 24 gauge custom made edge metal and parapet cap.
 - * Re-use existing metal cap over expansion joints.
 - * All curbs, walls, and penetrations will be flashed in per manufacturers specifications.
 - * Tie-in new membrane with existing membrane where it meets the other roof sections.
 - * Move ballast rock back on top of new roof.
 - * Provide a 15 year labor and material warranty through Firestone/Elevate.
- Install one new Velux skylight.

Cost: \$ 68,412

**If wet insulation is discovered during tear-off it will be replaced at an added cost after approval from owner.

We Propose hereby to furnish material and labor -- complete in accordance with above specifications, for the sum of:

Payment to be made as follows:

Due upon Completion

All material is guaranteed to be as specified. All work to be completed in a workmanlike manner according to standard practices. Any alteration or deviation from above specifications involving extra costs will be executed only upon written orders and will become an extra charge over and above the estimate. All agreements contingent upon strikes, accidents or delays beyond our control. Owner to carry fire, tornado and other necessary insurance. Our workers are fully covered by Workman's Compensation insurance.

Authorized
Signature


Chantz Nash

This proposal may be
withdrawn by us if not accepted within 60 days.

Acceptance of Proposal

The above prices and conditions are satisfactory and are hereby accepted. You are authorized to perform the work as specified. Payment will be made as outlined above.

Date of Acceptance: _____

Signature _____

Signature _____

Proposal**Nebraska Branch Offices:**

509 S. 9th Ave.
Broken Bow, NE 68822
(308) 872-6191

512 Airport Rd.
McCook, Nebraska 69001
(308) 345-6670
FAX (308) 345-4389

Weathercraft Companies

Roofing, Sheet Metal, Siding & Overhead Door Contractors
2401 East 8th Street
North Platte, Nebraska 69101
Business Phone: (308) 534-3480
Toll Free: (800) 662-2981
Fax: (308) 532-4625

Branch Offices:

115 South Clayton, Box 295
Brush, Colorado 80723
(970) 842-4311
FAX (970) 842-0708

312 Antelope Dr.
Chamberlain, SD 57325
(605) 234-7663

Proposal Submitted to: Creek Valley High School		Phone 706-429-3353	Date 5/6/2026
Street 6th and Hayward		Job Name EPDM Roof A	
City, State and Zip Code Chappell Ne 69129		Job Location 3rd and Washington Chappell	
Insurance Co.	Date of Plans	Salesman Chantz Nash	Job Phone

We hereby submit specifications and estimates for:

Sheet Replacement Roof Section A:

- * Move ballast rock on northwest roof area A and reuse once new membrane is installed.
- * Tear-off existing roof membrane, all wall flashings and haul away debris.
- * Install new .060mil EPDM over existing insulation per manufacturers specifications.
- * Install new 24 gauge custom made edge metal and parapet cap.
- * Re-use existing metal cap over expansion joints.
- * All curbs, walls, and penetrations will be flashed in per manufacturers specifications.
- * Tie-in new membrane with existing membrane where it meets the other roof sections.
- * Move ballast rock back on top of new roof.
- * Provide a 15 year labor and material warranty through Firestone/Elevate.

Cost: \$ 22,597

**If wet insulation is discovered during tear-off it will be replaced at an added cost after approval from owner.

We Propose hereby to furnish material and labor -- complete in accordance with above specifications, for the sum of:


Payment to be made as follows:

dollars)

Due upon Completion

All material is guaranteed to be as specified. All work to be completed in a workmanlike manner according to standard practices. Any alteration or deviation from above specifications involving extra costs will be executed only upon written orders and will become an extra charge over and above the estimate. All agreements contingent upon strikes, accidents or delays beyond our control. Owner to carry fire, tornado and other necessary insurance. Our workers are fully covered by Workman's Compensation insurance.

Authorized
Signature

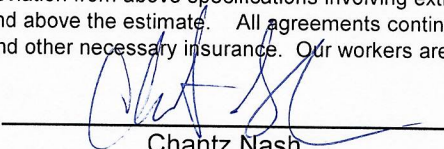
Chantz Nash

This proposal may be
withdrawn by us if not accepted within 60 days.

Acceptance of Proposal

The above prices and conditions are satisfactory and are hereby accepted. You are authorized to perform the work as specified. Payment will be made as outlined above.

Signature _____

Date of Acceptance: _____

Signature _____