

February 28, 2022 Regular Board Meeting
Monday, February 28, 2022 6:00 PM Central

High School Media Center
531 Morse Street
Norwood Young America, MN 55368

Sara Eischens: Present

Shelby Erickson: Present

Nicole Evenski: Present

Elroy Latzig: Present

Sarah Lehrke: Present

Rich Schug: Present

Kyle Strickfaden: Absent

Present: 6, Absent: 1.

Tim Schochenmaier

Andie Franck

Jim Mesik

Chris Gibbs - Nexus

Maddie Gamber - Student Council

Norah Erickson - Student Council

A. PROCEDURAL ITEMS:

A.1. Call to order

A.2. Roll Call

A.3. Pledge of Allegiance

A.4. Approval of Agenda

Move to approve the agenda as presented/amended:. This motion, made by Sarah Lehrke and seconded by Sara Eischens, Carried.

Kyle Strickfaden: Absent, Sara Eischens: Yea, Shelby Erickson: Yea, Nicole Evenski: Yea, Elroy Latzig: Yea, Sarah Lehrke: Yea, Rich Schug: Yea
Yea: 6, Nay: 0, Absent: 1

A.5. Consent Agenda

Move to approve Consent agenda as presented. This motion, made by Rich Schug and seconded by Shelby Erickson, Carried.

Kyle Strickfaden: Absent, Sara Eischens: Yea, Shelby Erickson: Yea, Nicole Evenski: Yea, Elroy Latzig: Yea, Sarah Lehrke: Yea, Rich Schug: Yea
Yea: 6, Nay: 0, Absent: 1

A.6. Acceptance of Gifts

Move to approve gifts. This motion, made by Sarah Lehrke and seconded by Sara Eischens, Carried.

Kyle Strickfaden: Absent, Sara Eischens: Yea, Shelby Erickson: Yea, Nicole Evenski: Yea, Elroy Latzig: Yea, Sarah Lehrke: Yea, Rich Schug: Yea
Yea: 6, Nay: 0, Absent: 1

B. PUBLIC FORUM

C. INFORMATIONAL ITEMS: MONTHLY REPORTS

C.1. Student Council

C.2. Student Representative

C.3. Superintendent

C.4. Board

D. DISCUSSION ITEMS

D.1. Nexus: MS/HS Floor Plans

D.2. Student Design Team Feedback

E. OPERATIONAL ITEMS

E.1. Policy 102

Move to approve policy 102 as presented. This motion, made by Sara Eischens and seconded by Sarah Lehrke, Carried.

Kyle Strickfaden: Absent, Sara Eischens: Yea, Shelby Erickson: Yea, Nicole Evenski: Yea, Elroy Latzig: Yea, Sarah Lehrke: Yea, Rich Schug: Yea
Yea: 6, Nay: 0, Absent: 1

E.2. Consideration of Bids: Turf Field

Accept Nexus Award letter as presented the Bid presented by Shaw Industries in the amount of \$423,778 Wednesday Feb 23 @ 2 PM the bids were publicly opened in the District Office. This motion, made by Sara Eischens and seconded by Shelby Erickson, Carried.

Kyle Strickfaden: Absent, Sara Eischens: Yea, Shelby Erickson: Yea, Nicole Evenski: Yea, Elroy Latzig: Yea, Sarah Lehrke: Yea, Rich Schug: Yea
Yea: 6, Nay: 0, Absent: 1

F. NEXT BOARD MEETING

G. ADJOURNMENT

7:55 PM. This motion, made by Rich Schug and seconded by Nicole Evenski, Carried.

Kyle Strickfaden: Absent, Sara Eischens: Yea, Shelby Erickson: Yea, Nicole Evenski: Yea, Elroy Latzig: Yea, Sarah Lehrke: Yea, Rich Schug: Yea
Yea: 6, Nay: 0, Absent: 1

January 24, 2022

Monday, January 24, 2022 6:00 PM

High School Media Center, 531 Morse Street, Norwood Young America, MN 55368

Sara Eischens: Present

Shelby Erickson: Present

Nicole Evenski: Present

Elroy Latzig: Present

Sarah Lehrke: Present

Rich Schug: Present

Kyle Strickfaden: Absent

T Schochenmaier, A Franck, G. Feist, A Meeker, R Erpenbach, J Beneke, M. Wroge, J Wroge, T Erickson,

A. PROCEDURAL ITEMS:	Speaker(s) : Board Chair
A.1. Call to order	Speaker(s) : Board Chair
A.2. Roll Call	Speaker(s) : Board Chair
A.3. Pledge of Allegiance	Speaker(s) : Board Chair
A.4. Approval of Agenda Action(s) : Move to approve the agenda as presented/amended:. This motion, made by Nicole Evenski and seconded by Rich Schug, Carried. Voting Detail: Sara Eischens: Yea Shelby Erickson: Yea Nicole Evenski: Yea Elroy Latzig: Yea Sarah Lehrke: Yea Rich Schug: Yea Kyle Strickfaden: Absent Voting Summary: Yea: 6, Nay: 0, Absent: 1	Speaker(s) : Board Chair
A.5. 2022 Board Organization Action(s) : CHAIR: Lehrke nominates Eischens: Approved by Acclimation VICE CHAIR: Latig nominates Evenski: Approved by Acclimation Treasurer: Eischens nominated Strickfaden Approved by Acclimation CLERK: Eischens nominates Schug Approved by Acclimation Schug moved to approve 22-23 dates for Board Meetings: Eischens 2nd; 6-0 Erickson moved to approve District Depositories ammended to include Security Bank and Trust. Eischens 2nd: 6-0 Eischens moved to apporve Legal council as presented; Erickosn 2nd: 6-0 Schug moved to approve Board Compensation as presented: Evenski	Speaker(s) : Board Chair

2nd: 6-0 Evenski moves to approve Official publication as presented: wnd Eischens: 6-0 Schug moved to apporve Board Committes as presented; Erickson 2nd: 6-0. This motion, made by Sara Eischens and seconded by Rich Schug, Carried.

Voting Detail:

Sara Eischens: Yea

Shelby Erickson: Yea

Nicole Evenski: Yea

Elroy Latzig: Yea

Sarah Lehrke: Yea

Rich Schug: Yea

Kyle

Strickfaden: Absent

Voting Summary: Yea: 6, Nay: 0, Absent: 1

A.6. Consent Agenda

Speaker(s) : Board Chair

Action(s) :

Move to approve consent agenda as presented. This motion, made by Sara Eischens and seconded by Rich Schug, Carried.

Voting Detail:

Sara Eischens: Yea

Shelby Erickson: Yea

Nicole Evenski: Yea

Elroy Latzig: Yea

Sarah Lehrke: Yea

Rich Schug: Yea

Kyle

Strickfaden: Absent

Voting Summary: Yea: 6, Nay: 0, Absent: 1

A.7. Acceptance of Gifts

Speaker(s) : Board Chair

B. PUBLIC FORUM

Speaker(s) : Board Chair

C. INFORMATIONAL ITEMS: MONTHLY REPORTS

Speaker(s) : Board Chair

C.1. Student Council

Speaker(s) : Board Chair

C.2. Student Represenative

Speaker(s) : Board Chair

C.3. Superintendent

Speaker(s) : Board Chair

C.4. Board

Speaker(s) : Board Chair

D. DISCUSSION ITEMS

Speaker(s) : Board Chair

D.1. Elementary Program Updates: Ron Erpenbach

D.2. Middle/High School Program Updates: Tom Erickson

D.3. Community Education Program Updates: Kelly Vossen

D.4. Covid-19 Update

D.5. Construction Update

E. OPERATIONAL ITEMS

Speaker(s): Board Chair

E.1. Consideration of 2022-2023 School Calendar as presented

Action(s):

Move to approve the 2022-2023 calendar with the ammendment of removing the Kindergarten Registration date on Feb 16, 2023. This motion, made by Sara Eischens and seconded by Nicole Evenski, Carried.

Voting Detail:

Sara Eischens: Yea

Shelby Erickson: Yea

Nicole Evenski: Yea

Elroy Latzig: Yea

Sarah Lehrke: Yea

Rich Schug: Yea

Kyle Strickfaden: Absent

Voting Summary: Yea: 6, Nay: 0, Absent: 1

E.2. Consideration of policies:101, 101.1, 102, 103 and 104

Action(s):

Move to approve Policies as presented: 101; 1st Eischens 2nd Erickson 6-0 101.1; 1st Schug 2nd Evenski 6-0 103; 1st Eischen 2nd Erickson 6-0 104 (to include our Mission, Vision, Values); 1st Erickson 2nd Latzig 6-0. This motion, made by Sara Eischens and seconded by Shelby Erickson, Carried.

Voting Detail:

Sara Eischens: Yea

Shelby Erickson: Yea

Nicole Evenski: Yea

Elroy Latzig: Yea

Sarah Lehrke: Yea

Rich Schug: Yea

Kyle Strickfaden: Absent

Voting Summary: Yea: 6, Nay: 0, Absent: 1

E.3. Resolution - Building Bonds Series 2022A

Action(s):

Move to approve Resolution - Building Bonds Series 2022A as presented. This motion, made by Elroy Latzig and seconded by Sara Eischens,

Carried.

Voting Detail:

Sara Eischens: Yea

Shelby Erickson: Yea

Nicole Evenski: Yea

Elroy Latzig: Yea

Sarah Lehrke: Yea

Rich Schug: Yea

Kyle Strickfaden: Absent

Voting Summary: Yea: 6, Nay: 0, Absent: 1

Move to approve Administration Contract Approval.

This motion, made by Rich Schug and seconded by Shelby Erickson, Carried.

Voting Detail:

Sara Eischens: Yea

Shelby Erickson: Yea

Nicole Evenski: Yea

Elroy Latzig: Yea

Sarah Lehrke: Yea

Rich Schug: Yea

Kyle Strickfaden: Absent

Voting Summary: Yea: 6, Nay: 0, Absent: 1

E.4. Authorizing Administration to Contract for Budgeted

Items

Action(s):

Move to Approve LEA Representation as presented.

This motion, made by Nicole Evenski and seconded by Rich Schug, Carried.

Voting Detail:

Sara Eischens: Yea

Shelby Erickson: Yea

Nicole Evenski: Yea

Elroy Latzig: Yea

Sarah Lehrke: Yea

Rich Schug: Yea

Kyle Strickfaden: Absent

Voting Summary: Yea: 6, Nay: 0, Absent: 1

E.5. Consideration of LEA Representative Resolution

Action(s):

Move to approve LEA Representation Resolution as presented. This motion, made by Rich Schug and seconded by Shelby Erickson, Carried.

Voting Detail:

Sara Eischens: Yea

Shelby Erickson: Yea

Nicole Evenski: Yea

Elroy Latzig: Yea

Sarah Lehrke: Yea

Rich Schug: Yea

Kyle
Strickfaden: Absent

Voting Summary: Yea: 6, Nay: 0, Absent: 1

F. NEXT BOARD MEETING

Speaker(s): Board
Chair

G. ADJOURNMENT

Action(s):

Move to adjourn meeting at 7:16 PM. This motion,
made by Nicole Evenski and seconded by Shelby
Erickson, Carried.

Voting Detail:

Sara Eischens: Yea

Shelby Erickson: Yea

Nicole Evenski: Yea

Elroy Latzig: Yea

Sarah Lehrke: Yea

Rich Schug: Yea

Kyle
Strickfaden: Absent

Voting Summary: Yea: 6, Nay: 0, Absent: 1

Speaker(s): Board
Chair

Board Secretary

Norwood-Young America School
February 28, 2022 Board Bills Payments
Fund Summary

Fund	Description	Total
01	General Fund	\$214,382.54
02	Food Service	\$42,978.09
04	Community Services	\$6,499.85
06	Building Construction Fund	\$32,570.80
07	Debt Redemption	\$2,800.00
Report Total		\$299,231.28

Norwood-Young America School
February 28, 2022 Board Bills Payments

Co	Bank	Check No	Code	Rcd	Vendor	Pmt/Void Date	Pmt Type
0108	GEN1	39677	6412		AVIBEN		Check
				E 01 005 110 000 000 305	Business Office Consulting Fees/Services	\$123.35	
	PO#:	Voucher #:	75839	Invoice	Invoice No: 22268	2/28/2022	Paid Amt: \$123.35
							Check Amount: \$123.35
0108	GEN1	39678	6435		BRICK & BREW PROPERTIES LLC		Check
				E 01 005 850 000 302 570	March 2022 Lease	\$1,849.71	
	PO#: 21538	Voucher #:	75840	Invoice	Invoice No: March2022	2/28/2022	Paid Amt: \$1,849.71
							Check Amount: \$1,849.71
0108	GEN1	39679	4946		BSN SPORTS LLC		Check
				E 01 300 294 056 000 401	Baseballs Diamond D1- NFHS/NOSCAE	\$449.94	
				E 01 300 294 056 000 401	Baseballs Mark 1 Ofical League Baseball	\$449.90	
				E 01 300 294 056 000 401	Shipping	\$22.41	
	PO#: 22339	Voucher #:	75841	Invoice	Invoice No: 915705289	2/28/2022	Paid Amt: \$922.25
				E 01 300 294 052 000 401	Legacy TF-1000 Basketballs	\$699.90	
	PO#: 21839	Voucher #:	75842	Invoice	Invoice No: 915745303	2/28/2022	Paid Amt: \$716.27
				E 01 300 294 052 000 401	Shipping	\$16.37	
				E 01 300 292 000 000 402	Balance due on Wrestling uniforms, Inv. 708842	\$2,189.50	
				E 01 300 292 000 000 402	Credit from duplicate payment on Inv 708842868	(\$316.06)	
	PO#: 22357	Voucher #:	75843	Invoice	Invoice No: 915310388	2/28/2022	Paid Amt: \$1,873.44
				E 01 300 294 056 000 401	Tanner Tee 26-43"	\$359.96	
				E 01 300 294 056 000 401	Select PWR BBcor -3 33"	\$399.95	
				E 01 300 294 056 000 401	BB22AL ALPHA ALX -3 32	\$299.99	
				E 01 300 294 056 000 401	Shipping	\$49.08	
	PO#: 22358	Voucher #:	75844	Invoice	Invoice No: 916025848	2/28/2022	Paid Amt: \$1,108.98
				E 01 100 810 000 000 305	Elem. Maint Consulting/Serv	\$5,867.59	
				E 01 200 810 000 000 305	MS Maint Consulting Fees/Serv	\$5,867.59	
				E 01 300 810 000 000 305	MS Maint Consulting Fees/Serv	\$5,867.59	
				E 02 005 770 000 701 305	Consulting Fees/Serv	\$1,029.87	
				E 04 005 590 003 000 305	Preschool Consulting Fees/Serv	\$451.47	
				E 01 300 810 000 000 305	HS Maint Consulting Fees/Serv	\$392.82	
	PO#:	Voucher #:	75854	Invoice	Invoice No: 7352	2/28/2022	Paid Amt: \$19,476.93
							Check Amount: \$24,097.87
0108	GEN1	39680	1442		DALCO		Check
				E 01 200 810 000 000 401	School Cleaning Supplies	\$1,804.24	
	PO#: 22319	Voucher #:	75845	Invoice	Invoice No: 3888740	2/28/2022	Paid Amt: \$1,804.24
				E 01 200 810 000 000 401	School Supplies	\$50.02	
	PO#: 22319	Voucher #:	75846	Invoice	Invoice No: 3891826	2/28/2022	Paid Amt: \$50.02
				E 01 200 810 000 000 401	School Cleaning Supplies	\$63.41	
	PO#: 22319	Voucher #:	75847	Invoice	Invoice No: 3891863	2/28/2022	Paid Amt: \$63.41
				E 01 200 810 000 000 401	School Cleaning Supplies	\$79.09	
	PO#: 22319	Voucher #:	75848	Invoice	Invoice No: 3891907	2/28/2022	Paid Amt: \$79.09
				E 01 200 810 000 000 401	School Cleaning Supplies	\$225.20	
	PO#: 22319	Voucher #:	75849	Invoice	Invoice No: 3888774	2/28/2022	Paid Amt: \$225.20
				E 02 005 770 000 701 350	Dish washing Solutions	\$478.76	
	PO#: 22319	Voucher #:	75850	Invoice	Invoice No: 3888831	2/28/2022	Paid Amt: \$478.76
				E 01 200 810 000 000 401	School Supplies	\$181.26	
	PO#: 22319	Voucher #:	75851	Invoice	Invoice No: 3886301	2/28/2022	Paid Amt: \$181.26
				E 01 200 810 000 000 401	School Cleaning Supplies	\$38.88	
	PO#: 22319	Voucher #:	75852	Invoice	Invoice No: 3885708	2/28/2022	Paid Amt: \$38.88
				E 01 200 810 000 000 401	Waste Baskets For Gym Events	\$88.56	
	PO#: 22319	Voucher #:	75853	Invoice	Invoice No: 3885621	2/28/2022	Paid Amt: \$88.56
							Check Amount: \$3,009.42
0108	GEN1	39681	2721		DASHIR MANAGEMENT SERVICES INC		Check
				E 01 100 810 000 000 305	Elem. Maint Consulting/Serv	\$5,867.59	
				E 01 200 810 000 000 305	MS Maint Consulting Fees/Serv	\$5,867.59	
				E 01 300 810 000 000 305	HS Maint Consulting Fees/Serv	\$5,867.59	
				E 02 005 770 000 701 305	Consulting Fees/Serv	\$1,029.87	
				E 04 005 590 003 000 305	Preschool Consulting Fees/Serv	\$451.47	
				E 01 300 810 000 000 305	HS Maint Consulting Fees/Serv	\$394.29	
	PO#:	Voucher #:	75855	Invoice	Invoice No: 7371	2/28/2022	Paid Amt: \$19,478.40
				E 01 100 810 000 000 305	Elem. Maint Consulting/Serv	\$5,867.59	
				E 01 200 810 000 000 305	MS Maint Consulting Fees/Serv	\$5,867.59	
				E 01 300 810 000 000 305	HS Maint Consulting Fees/Serv	\$5,867.59	
				E 02 005 770 000 701 305	Consulting Fees/Serv	\$1,029.87	
				E 04 005 590 003 000 305	Preschool Consulting Fees/Serv	\$451.47	
	PO#:	Voucher #:	75856	Invoice	Invoice No: 7390	2/28/2022	Paid Amt: \$19,084.11
							Check Amount: \$38,562.51
0108	GEN1	39682	4717		ECM PUBLISHERS, INC.		Check
				E 01 005 170 000 000 305	Consulting Fees/Serv	\$49.14	
	PO#:	Voucher #:	75857	Invoice	Invoice No: 875839	2/28/2022	Paid Amt: \$49.14
				E 01 005 170 000 000 305	Consulting Fees/Serv	\$64.20	
	PO#:	Voucher #:	75858	Invoice	Invoice No: 876535	2/28/2022	Paid Amt: \$64.20

Co	Bank	Check No	Code	Rcd	Vendor	Pmt/Void Date	Pmt Type
0108	GEN1	39694	6620		IDEAL ENERGIES SOLAR LEASING 2021 LLC		Check
				E 01 005 850 000 302 580	Solar Array at Elementary School February	\$406.79	
	PO#: 21747	Voucher #:	75873	Invoice	Invoice No: FebruaryLease	2/28/2022	Paid Amt: \$406.79
							Check Amount: \$406.79
0108	GEN1	39695	09658		J W PEPPER & SON INC		Check
				E 01 200 258 259 000 430	Invoice #364030452 - Solo/Ensemble, Concert B	\$88.90	
	PO#: 22355	Voucher #:	75874	Invoice	Invoice No: 364030452	2/28/2022	Paid Amt: \$88.90
				E 01 200 258 259 000 430	Invoice #364031858 - Solo and Ensemble Music	\$29.98	
	PO#: 22355	Voucher #:	75875	Invoice	Invoice No: 364031858	2/28/2022	Paid Amt: \$29.98
				E 01 200 258 259 000 430	Invoice #264029644 - Leit It Go eprint	\$61.99	
	PO#: 22355	Voucher #:	75876	Invoice	Invoice No: 364029644	2/28/2022	Paid Amt: \$61.99
							Check Amount: \$180.87
0108	GEN1	39696	00505		LANO EQUIPMENT		Check
				E 01 300 301 501 830 433	37796 Gasket	\$23.55	
				E 01 300 301 501 830 433	692249 Gasket	\$27.36	
	PO#: 22345	Voucher #:	75877	Invoice	Invoice No: 70432	2/28/2022	Paid Amt: \$50.91
							Check Amount: \$50.91
0108	GEN1	39697	3185		MARCO TECHNOLOGIES, LLC		Check
				E 01 005 108 000 795 305	Professional Services - Configure, Test and Impl	\$912.50	
	PO#: 21586	Voucher #:	75878	Invoice	Invoice No: INV9276176	2/28/2022	Paid Amt: \$912.50
				E 01 005 108 000 795 305	Professional Services - Configure, Test and Impl	\$870.00	
	PO#: 21586	Voucher #:	75879	Invoice	Invoice No: INV9591215	2/28/2022	Paid Amt: \$870.00
				E 01 005 108 000 000 319	February 2022 Preferred IT	\$1,500.00	
	PO#: 21616	Voucher #:	75880	Invoice	Invoice No: INV9640068	2/28/2022	Paid Amt: \$1,500.00
				E 01 005 108 000 795 305	Tech Levy - Consulting Fees/Serv	\$2,987.50	
	PO#:	Voucher #:	75881	Invoice	Invoice No: INV9590104	2/28/2022	Paid Amt: \$2,987.50
				E 01 005 108 000 795 305	Tech Levy - Consulting Fees/Serv	\$372.00	
	PO#:	Voucher #:	75882	Invoice	Invoice No: INV9621658	2/28/2022	Paid Amt: \$372.00
							Check Amount: \$6,642.00
0108	GEN1	39698	4393		MATHESON TRI-GAS, INC.		Check
				E 01 300 301 501 830 433	Argon	\$69.00	
				E 01 300 301 501 830 433	CO2-Argon mix	\$46.41	
				E 01 300 301 501 830 433	Fuel adjustment charge	\$19.50	
				E 01 300 301 501 830 433	haz material charge	\$11.95	
				E 01 300 301 501 830 433	delivery charge	\$27.23	
	PO#: 22346	Voucher #:	75883	Invoice	Invoice No: 0025077434	2/28/2022	Paid Amt: \$174.09
							Check Amount: \$174.09
0108	GEN1	39699	1606		MAYER LUMBER CO, INC		Check
				E 01 300 301 501 830 433	Rough Cedar 1x12x8	\$57.20	
				E 01 300 301 501 830 433	Rough Cedar 1x10x10	\$206.00	
				E 01 300 301 501 830 433	Rough Cedar 1x6x8	\$89.60	
				E 01 300 301 501 830 433	Rough Cedar 1x1x8x8	\$121.60	
	PO#: 22347	Voucher #:	75884	Invoice	Invoice No: 211933	2/28/2022	Paid Amt: \$474.40
							Check Amount: \$474.40
0108	GEN1	39700	1912		MAYER LUTHERAN HIGH SCHOOL		Check
				E 01 300 296 045 000 391	Girls Soccer coop fees	\$5,349.80	
	PO#: 22297	Voucher #:	75885	Invoice	Invoice No: GirlsSoccer	2/28/2022	Paid Amt: \$5,349.80
							Check Amount: \$5,349.80
0108	GEN1	39701	4316		MCDOWELL AGENCY, INC.		Check
				E 01 005 110 000 000 305	Business Office Consulting Fees/Services	\$192.00	
	PO#:	Voucher #:	75886	Invoice	Invoice No: 135885	2/28/2022	Paid Amt: \$192.00
							Check Amount: \$192.00
0108	GEN1	39702	00572		MENARDS INC		Check
				E 01 200 810 000 000 401	Window Blinds M/S Office	\$44.94	
	PO#: 22324	Voucher #:	75887	Invoice	Invoice No: 27629	2/28/2022	Paid Amt: \$44.94
				E 01 300 865 000 347 401	3M safety face sheilds	\$23.98	
				E 01 200 255 000 000 430	scroll saw blades	\$11.94	
				E 01 300 301 501 830 433	4.5" cutoff wheels for grinders	\$5.70	
				E 01 300 301 501 830 433	2" hinges	\$7.96	
				E 01 300 301 501 830 433	Blue RTV Gasket Maker	\$4.29	
				E 01 300 301 501 830 433	socket adapter	\$9.96	
				E 01 300 301 501 830 433	T-20 bits	\$5.94	
				E 01 300 301 501 830 433	Jigsaw Blades	\$8.48	
				E 01 300 301 501 830 433	5" casters (wheels)	\$21.98	
				E 01 200 255 000 000 430	1x4 boards	\$19.14	
	PO#: 22278	Voucher #:	75888	Invoice	Invoice No: 27433	2/28/2022	Paid Amt: \$119.37
							Check Amount: \$164.31
0108	GEN1	39703	3908		MESIK, JAMES		Check
				E 01 005 760 000 720 442	Gas purchased on FFA trip in 2021	\$14.40	
	PO#: 22257	Voucher #:	75889	Invoice	Invoice No: Fuel for FFATrip	2/28/2022	Paid Amt: \$14.40
							Check Amount: \$14.40

Norwood-Young America School

February 28, 2022 Board Bills Payments

Co	Bank	Check No	Code	Rcd	Vendor	Pmt/Void Date	Pmt Type
0108	GEN1	39704	2352		MN IAAA		Check
				E 01	300 292 000 000 366 State Convention - AD's		\$365.00
	PO#: 22348	Voucher #:	75890	Invoice	Invoice No: VossenRegistration	2/28/2022	Paid Amt: \$365.00
							Check Amount: \$365.00
0108	GEN1	39705	3310		MUSSER ENVIRONMENTAL INC.		Check
				E 01	005 865 000 352 305 LTFM H&S Mgmt. Consulting Fees/Serv		\$2,830.79
	PO#:	Voucher #:	75891	Invoice	Invoice No: 007-05	2/28/2022	Paid Amt: \$2,830.79
							Check Amount: \$2,830.79
0108	GEN1	39706	3774	R1	NCS PEARSON		Check
				E 01	100 420 000 419 433 Item #QG3WC5RW, WISC-V Q-global Scoring S		\$155.00
				E 01	100 420 000 419 433 Item # 30867, BASC-3 Q-global Administration/F		\$180.00
	PO#: 22301	Voucher #:	75893	Invoice	Invoice No: 17397441	2/28/2022	Paid Amt: \$335.00
							Check Amount: \$335.00
0108	GEN1	39707	1030		PAR INC		Check
				E 01	100 420 000 419 433 Item # 10993-11, BRIEF2 Parent/Teacher Form S		\$180.00
	PO#: 22300	Voucher #:	75892	Invoice	Invoice No: IN-00055581	2/28/2022	Paid Amt: \$180.00
							Check Amount: \$180.00
0108	GEN1	39708	3210		PITSCO EDUCATION		Check
				E 01	200 255 000 000 430 CO2 Cartridge 10-Pack Item: W44623 (4-gram)		\$76.44
				E 01	200 255 000 000 430 Credit Memo C24575		(\$8.65)
	PO#: 22187	Voucher #:	75894	Invoice	Invoice No: 22-000002706	2/28/2022	Paid Amt: \$67.79
							Check Amount: \$67.79
0108	GEN1	39709	6710		PLANTZ, MARK		Check
				R 02	005 770 000 701 601 Sales to Pupils		\$18.00
	PO#:	Voucher #:	75895	Invoice	Invoice No: FoodServiceRefund	2/28/2022	Paid Amt: \$18.00
							Check Amount: \$18.00
0108	GEN1	39710	05638		RIDDELL ALL AMERICAN SPORTS CORP.		Check
				E 01	300 294 050 000 350 base price		\$343.57
				E 01	300 294 050 000 350 recertification of 43 helmets		\$42.57
				E 01	300 294 050 000 350 face protectors removed		\$95.52
				E 01	300 294 050 000 350 removal /inspection of interior parts		\$167.70
				E 01	300 294 050 000 350 face protectors installed		\$85.57
				E 01	300 294 050 000 350 major repairs/velcro		\$71.92
				E 01	300 294 050 000 350 shell preparations and buffering		\$341.85
				E 01	300 294 050 000 350 new snap hardware installed		\$42.57
				E 01	300 294 050 000 350 new face protector hardware installed		\$171.57
				E 01	300 294 050 000 350 new grommets installed		\$43.00
				E 01	300 294 050 000 350 new interior parts installed		\$40.26
				E 01	300 294 050 000 350 new s and z pads (10)		\$95.50
				E 01	300 294 050 000 350 NOCSAE certification		\$8.60
				E 01	300 294 050 000 350 freight and handling		\$383.64
	PO#: 22325	Voucher #:	75896	Invoice	Invoice No: 951534111	2/28/2022	Paid Amt: \$1,933.84
							Check Amount: \$1,933.84
0108	GEN1	39711	6661		RIO GRANDE		Check
				E 01	300 212 610 000 430 Silver Chip Solder, Hard, Item #: 101203, 1 oz		\$41.87
				E 01	300 212 610 000 430 Daddy Dipper Pickle Pot with Clear Lid, Item #: 1		\$62.50
				E 01	300 212 610 000 430 Durston PrecisionFit™ Steel Tapered Ring Manc		\$99.00
				E 01	300 212 610 000 430 Rawhide Mallet, 2 oz., Item #: 112209		\$59.80
				E 01	300 212 610 000 430 Rio Pickle™ for Non-Ferrous Metals, 3 lbs., Item		\$11.25
				E 01	300 212 610 000 430 Heavy-Duty Curved Copper Tweezers, Item #: 50		\$26.10
				E 01	300 212 610 000 430 Boric Acid, Item #: 704096		\$15.95
				E 01	300 212 610 000 430 Sterling Silver Half-Round Wire, 12-Ga., Dead-S		\$33.76
				E 01	300 212 610 000 430 Sterling Silver Half-Round Wire, 14-Ga., Dead-S		\$20.63
				E 01	300 212 610 000 430 Sterling Silver Half-Round Wire, 16-Ga., Dead-S		\$13.86
				E 01	300 212 610 000 430 Freight		\$27.41
	PO#: 22087	Voucher #:	75897	Invoice	Invoice No: 74499311	2/28/2022	Paid Amt: \$412.13
							Check Amount: \$412.13
0108	GEN1	39712	5237		RITEWAY BUSINESS FORMS & DIGITAL PRINTING		Check
				E 01	005 110 000 000 401 SmartFin Laser Checks beginning with check #4		\$291.90
				E 01	005 110 000 000 401 shipping		\$28.59
	PO#: 22283	Voucher #:	75898	Invoice	Invoice No: 22-30410	2/28/2022	Paid Amt: \$320.49
							Check Amount: \$320.49
0108	GEN1	39713	5287		SOUTHWEST METRO INTERMEDIATE DISTRICT 288		Check
				E 01	100 405 000 740 396 El DHH SpEd Sal. Purchased from Distr		\$8,126.39
				E 01	100 405 000 740 397 El DHH Sp Ed Benefits Purch. from Dis		\$2,751.21
				E 01	100 400 000 000 390 Elem to Other MN District		\$543.88
				E 01	100 407 000 740 396 Elem VI SpEd Sal. Purchased from Distr		\$855.65
				E 01	100 407 000 740 397 El VI Sp Ed Benefits Purch. from Dis		\$274.64
				E 01	100 408 000 740 396 SpEd Sal. Purchased from Distr		\$855.65
				E 01	100 408 000 740 397 Sp Ed Benefits Purch. from Dis		\$274.64
				E 01	100 410 000 740 396 SpEd Sal. Purchased from Distr		\$665.51

Norwood-Young America School
February 2022 Payroll Taxes and Liabilities

Bank	Batch	Pmt No	Check No	Pay Type	Grp	Code	Rcd	Vendor	Tax Class	Pay/Void			Amount
										Print	Recon	Date	
GEN1	p20831	53407		Wire	1	04035		TEACHERS RETIREMENT ASSOC		No	No	No 02/04/2022	33,461.28
GEN1	p20831	53408		Wire	1	05255		DEPARTMENT OF THE TREASURY		No	No	No 02/04/2022	56,908.94
GEN1	p20831	53409		Wire	1	06027		COMMISSIONER OF REVENUE		No	No	No 02/04/2022	9,358.38
GEN1	p20831	53410		Wire	1	3785		EDUCATORS FINANCIAL SERVICES		No	No	No 02/04/2022	8,039.72
GEN1	p20831	53411		Wire	1	3904		FURTHER-SELECT ACCOUNT		No	No	No 02/04/2022	986.62
GEN1	p20832	53496		Wire	1	00150		BLUE CROSS & BLUE SHIELD		No	No	No 02/18/2022	23,421.00
GEN1	p20832	53497		Wire	1	01780		MN CHILD SUPPORT PAYMENT CTR		No	No	No 02/18/2022	439.00
GEN1	p20832	53498		Wire	1	04035		TEACHERS RETIREMENT ASSOC		No	No	No 02/18/2022	35,212.27
GEN1	p20832	53499		Wire	1	05255		DEPARTMENT OF THE TREASURY		No	No	No 02/18/2022	61,711.77
GEN1	p20832	53500		Wire	1	06027		COMMISSIONER OF REVENUE		No	No	No 02/18/2022	10,206.34
GEN1	p20832	53501		Wire	1	2260		AFLAC		No	No	No 02/18/2022	166.98
GEN1	p20832	53502		Wire	1	3785		EDUCATORS FINANCIAL SERVICES		No	No	No 02/18/2022	8,039.72
GEN1	p20832	53503		Wire	1	3904		FURTHER-SELECT ACCOUNT		No	No	No 02/18/2022	1,276.65
GEN1	p20832	53504		Wire	1	5699		MN PUBLIC EMPLOYEES INSURANCE PF		No	No	No 02/18/2022	60,546.62
GEN1	p20831	53405	39585	Check	1	01140		MADISON NAT'L LIFE INS CO INC.		Yes	No	No 02/04/2022	1,070.88
GEN1	p20831	53406	39586	Check	1	04034		PERA		Yes	No	No 02/04/2022	6,381.48
GEN1	p20832	53493	39643	Check	1	07999		C.E.A.		Yes	No	No 02/18/2022	8,181.20
GEN1	p20832	53494	39644	Check	1	1439		DELTA DENTAL PLAN OF MN		Yes	No	No 02/18/2022	4,651.79
GEN1	p20832	53492	39645	Check	1	06032		MINNESOTA SCHOOL EMP ASSOC		Yes	No	No 02/18/2022	789.90
GEN1	p20832	53495	39646	Check	1	3796		NATIONAL INSURANCE SERVICES OF WI		Yes	No	No 02/18/2022	356.85
GEN1	p20832	53490	39647	Check	1	00808		NCPERS Group Life Ins.		Yes	No	No 02/18/2022	48.00
GEN1	p20832	53491	39648	Check	1	04034		PERA		Yes	No	No 02/18/2022	7,295.78

Bank Total: \$338,551.17

Report Total: \$338,551.17

February 5-2022 PAYROLL

GROSS PAY	\$267,267.65
FEDERAL TAX	(18,628.98)
MN STATE TAX	(9,358.38)
OASDI	(15,512.20)
MEDICARE	(3,627.78)
PERA	(2,962.84)
TRA	(15,805.55)
ANNUITIES	(4,756.38)
FLEX	(17,135.19)
VOLUNTARIES	(5,284.01)
NET PAYROLL	<u><u>\$174,196.34</u></u>

February 20-2022 PAYROLL

GROSS PAY	\$286,438.55
FEDERAL TAX	(20,508.19)
MN STATE TAX	(10,206.34)
OASDI	(16,696.83)
MEDICARE	(3,904.96)
PERA	(3,387.33)
TRA	(16,672.50)
ANNUITIES	(4,756.38)
FLEX	(17,135.19)
VOLUNTARIES	(5,284.01)
NET PAYROLL	<u><u>\$187,886.82</u></u>

Norwood-Young America School
January 2022 Miscellaneous Payments
Fund Summary

Fund	Description	Total
01	General Fund	\$58,512.69
04	Community Services	\$3,615.75
08	Trust Fund	\$1,650.00
Report Total		\$63,778.44

Norwood-Young America School
January 2022 Miscellaneous Payments

Co	Bank	Check No	Code	Rcd	Vendor	Pmt/Void Date	Pmt Type
0108	GEN1	39438	4413		BARFKNECHT, ALAN		Check
				E 01	300 294 052 000 305 Boys Basketball Consulting Fees/Serv		\$65.00
				E 01	300 296 052 000 305 Girls Basketball Consulting Fees/Serv		\$65.00
	PO#:	Voucher #:	75343	Invoice	Invoice No: B&G VarOfficial	1/7/2022	Paid Amt: \$130.00
							Check Amount: \$130.00
0108	GEN1	39439	2387		BARTH, BRIAN		Check
				E 01	300 294 052 000 305 Boys Basketball Consulting Fees/Serv		\$65.00
				E 01	300 296 052 000 305 Girls Basketball Consulting Fees/Serv		\$65.00
	PO#:	Voucher #:	75344	Invoice	Invoice No: B&G VarOfficial	1/7/2022	Paid Amt: \$130.00
							Check Amount: \$130.00
0108	GEN1	39440	5126		BLAKE, STEVE		Check
				E 01	300 294 052 000 305 Boys Basketball Consulting Fees/Serv		\$57.50
				E 01	300 296 052 000 305 Girls Basketball Consulting Fees/Serv		\$57.50
	PO#:	Voucher #:	75345	Invoice	Invoice No: B&G JVOOfficial	1/7/2022	Paid Amt: \$115.00
							Check Amount: \$115.00
0108	GEN1	39441	6667		BLOM, JOEL		Check
				E 01	300 294 052 000 305 Boys Basketball Consulting Fees/Serv		\$125.00
	PO#:	Voucher #:	75346	Invoice	Invoice No: BBBOOfficial	1/7/2022	Paid Amt: \$125.00
							Check Amount: \$125.00
0108	GEN1	39442	4792		DECKER, MARK		Check
				E 01	300 294 052 000 305 Boys Basketball Consulting Fees/Serv		\$65.00
				E 01	300 296 052 000 305 Girls Basketball Consulting Fees/Serv		\$65.00
	PO#:	Voucher #:	75347	Invoice	Invoice No: B&G VarOfficial	1/7/2022	Paid Amt: \$130.00
							Check Amount: \$130.00
0108	GEN1	39443	4479		DRUSCH, MERLYN (PETE)		Check
				E 01	300 296 052 000 305 Girls Basketball Consulting Fees/Serv		\$65.00
				E 01	300 294 052 000 305 Boys Basketball Consulting Fees/Serv		\$65.00
	PO#:	Voucher #:	75348	Invoice	Invoice No: G&B VarOfficial	1/7/2022	Paid Amt: \$130.00
				E 01	300 296 052 000 305 Girls Basketball Consulting Fees/Serv		\$70.00
	PO#:	Voucher #:	75349	Invoice	Invoice No: JV GBBOOfficial	1/7/2022	Paid Amt: \$70.00
							Check Amount: \$200.00
0108	GEN1	39444	6673		GOVE, GEORGE		Check
				E 01	300 294 052 000 305 Boys Basketball Consulting Fees/Serv		\$57.50
				E 01	300 296 052 000 305 Girls Basketball Consulting Fees/Serv		\$57.50
	PO#:	Voucher #:	75350	Invoice	Invoice No: G&B JVOOfficial	1/7/2022	Paid Amt: \$115.00
				E 01	300 294 052 000 305 Boys Basketball Consulting Fees/Serv		\$65.00
	PO#:	Voucher #:	75351	Invoice	Invoice No: G&B VarOfficial	1/7/2022	Paid Amt: \$130.00
							Check Amount: \$245.00
0108	GEN1	39445	5828		GRAMS, COLLIN		Check
				E 01	300 294 052 000 305 Boys Basketball Consulting Fees/Serv		\$57.50
				E 01	300 296 052 000 305 Girls Basketball Consulting Fees/Serv		\$57.50
	PO#:	Voucher #:	75352	Invoice	Invoice No: B&G JVOOfficial	1/7/2022	Paid Amt: \$115.00
							Check Amount: \$115.00
0108	GEN1	39446	5274		GRAMS, RYAN		Check
				E 01	300 296 052 000 305 Girls Basketball Consulting Fees/Serv		\$80.00
	PO#:	Voucher #:	75353	Invoice	Invoice No: GBBOOfficial	1/7/2022	Paid Amt: \$80.00
							Check Amount: \$80.00
0108	GEN1	39447	5124		HAAS, CASEY		Check
				E 01	300 296 052 000 305 Girls Basketball Consulting Fees/Serv		\$80.00
	PO#:	Voucher #:	75354	Invoice	Invoice No: VarGBBOOfficial	1/7/2022	Paid Amt: \$80.00
							Check Amount: \$80.00
0108	GEN1	39448	6674		IHNE, MERLE		Check
				E 01	300 294 052 000 305 Boys Basketball Consulting Fees/Serv		\$125.00
	PO#:	Voucher #:	75355	Invoice	Invoice No: VarBBBOOfficial	1/7/2022	Paid Amt: \$125.00
							Check Amount: \$125.00
0108	GEN1	39449	5800		KOPPI, BILL		Check
				E 01	300 294 052 000 305 Boys Basketball Consulting Fees/Serv		\$65.00
				E 01	300 296 052 000 305 Girls Basketball Consulting Fees/Serv		\$65.00
	PO#:	Voucher #:	75356	Invoice	Invoice No: B&GVarOfficial	1/7/2022	Paid Amt: \$130.00
				E 01	300 294 052 000 305 Boys Basketball Consulting Fees/Serv		\$57.50
				E 01	300 296 052 000 305 Girls Basketball Consulting Fees/Serv		\$57.50
	PO#:	Voucher #:	75357	Invoice	Invoice No: B&GJVOfficial	1/7/2022	Paid Amt: \$115.00
				E 01	300 294 052 000 305 Boys Basketball Consulting Fees/Serv		\$62.00
	PO#:	Voucher #:	75358	Invoice	Invoice No: C BBBOOfficial	1/7/2022	Paid Amt: \$62.00
							Check Amount: \$307.00
0108	GEN1	39450	5799		LANGE, JEFF		Check
				E 01	300 294 052 000 305 Boys Basketball Consulting Fees/Serv		\$57.50
				E 01	300 296 052 000 305 Girls Basketball Consulting Fees/Serv		\$57.50
	PO#:	Voucher #:	75359	Invoice	Invoice No: B&G JVOOfficial	1/7/2022	Paid Amt: \$115.00
							Check Amount: \$115.00

Finance Committee Report




February 28, 2022

Enrollment by Month



21-22 Monthly, Average, and Budgeted Daily Membership

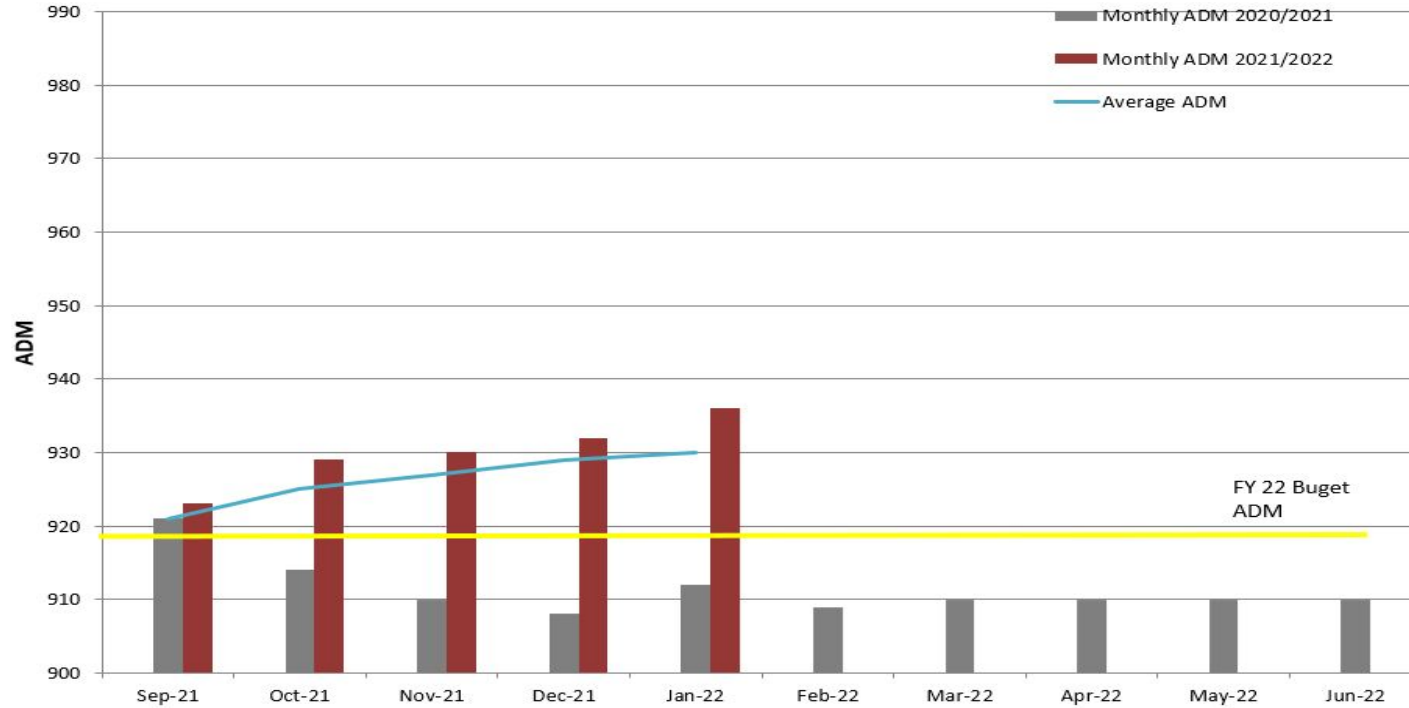

Revenues and Expense



January 2022 Data

Using FY22 Adopted Budget

YTD Revenues						
	21-22 Revenue Budget	21-22 Revenue to Date	% of Budget	20-21 Revenue Budget	20-21 Revenue to Date	% of Budget
General Fund	\$ 11,655,887	\$ 5,239,570	45.0%	\$ 11,509,854	\$ 4,810,688	41.8%
Food Services	\$ 488,031	\$ 281,065	57.6%	\$ 377,243	\$ 149,394	39.6%
Community Services	\$ 758,992	\$ 476,343	62.8%	\$ 722,304	\$ 378,723	52.4%
Construction Fund	\$ -	\$ 9,997,953	0.0%	\$ -	\$ -	0.0%
Debt Services	\$ 977,801	\$ 426,751	43.6%	\$ 988,392	\$ 564,425	57.1%
Scholarships	\$ 3,000	\$ 3,553	118.4%	\$ 3,000	\$ 2,493	83.1%
Student Activities	\$ -	\$ 34,802	0.0%	\$ -	\$ 15,943	0.0%
Total Revenue	\$ 13,883,711	\$ 16,460,037	118.6%	\$ 13,600,793	\$ 5,921,666	43.5%
YTD Expenses						
	21-22 Expense Budget	21-22 Expenses to Date	% of Budget	20-21 Expense Budget	20-21 Expenses to Date	% of Budget
General Fund	\$ 11,492,917	\$ 5,670,380	49.3%	\$ 11,876,623	\$ 5,192,735	43.7%
Food Services	\$ 468,691	\$ 223,836	47.8%	\$ 376,400	\$ 163,821	43.5%
Community Services	\$ 787,709	\$ 476,257	60.5%	\$ 769,323	\$ 358,385	46.6%
Construction Fund	\$ -	\$ 141,044	0	\$ -	\$ -	-
Debt Services	\$ 988,979	\$ 984,529	99.6%	\$ 990,303	\$ 985,753	99.5%
Scholarships	\$ 3,000	\$ 2,650	88.3%	\$ 3,000	\$ 1,350	45.0%
Student Activities	\$ -	\$ 40,175		\$ -	\$ 22,200	0.0%
Total Expenses	\$ 13,741,296	\$ 7,538,871	54.9%	\$ 14,015,649	\$ 6,724,244	48.0%
Favorable/(Unfavorable)	\$ 142,415	\$ 8,921,166	6264.20%	\$ (414,856)	\$ (802,578)	193.5%

21-22 Fund Balance					
	Audited Fund Balance 7/1/21	21-22 Revenues to Date	21-22 Expenses to Date	Fund Balance 6/30/22	Favorable/ (Unfavorable)
General Fund	\$ 2,371,332	\$ 5,239,570	\$ 5,670,380	\$ 1,940,522	\$ (430,810)
Food Services	\$ 128,167	\$ 281,065	\$ 223,836	\$ 185,396	\$ 57,229
Community Services	\$ 332,840	\$ 476,343	\$ 476,257	\$ 332,926	\$ 86
Construction Fund	\$ -	\$ 9,997,953	\$ 141,044	\$ 9,856,909	\$ 9,856,909
Debt Services	\$ 208,956	\$ 426,751	\$ 984,529	\$ (348,822)	\$ (557,778)
Scholarships	\$ 33,584	\$ 3,553	\$ 2,650	\$ 34,487	\$ 903
Student Activities	\$ 109,590	\$ 34,802	\$ 40,175	\$ 104,217	\$ (5,373)
Total Fund Balance	\$ 3,184,469	\$ 16,460,037	\$ 7,538,871	\$ 12,105,635	\$ 8,921,166

ISD 108 Promise to Voters




Q1 Curriculum

Budget Remaining Actual YTD

73,850

81,106

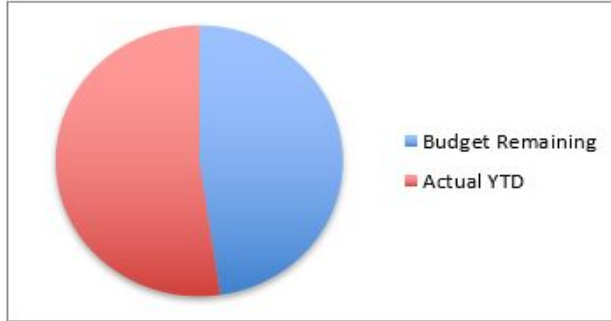


Q1 Staff Development

Budget Remaining

Actual YTD

9130

59,538

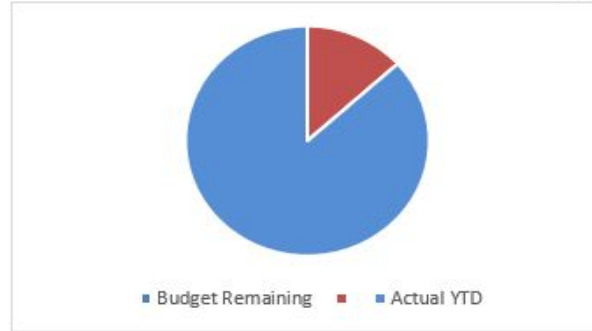


Q2 Tech Levy

Budget Remaining Actual YTD

24,591

326,572

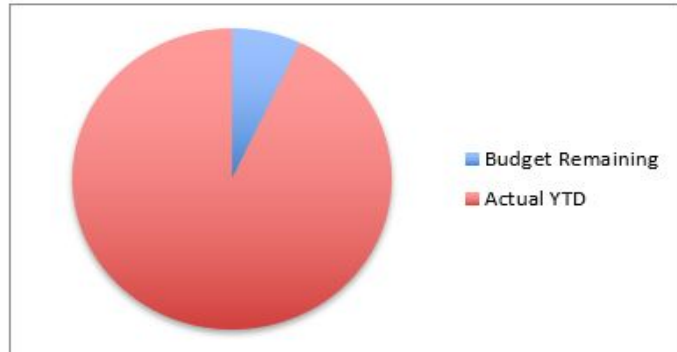


Q1 Maintain Class Size

Budget Remaining

Actual YTD


144,905


202,867

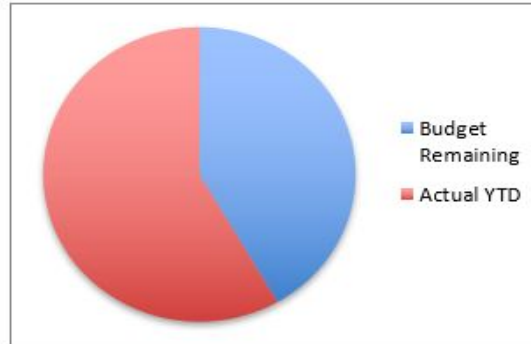

Upper Level Plan

Central Schools Master Planning

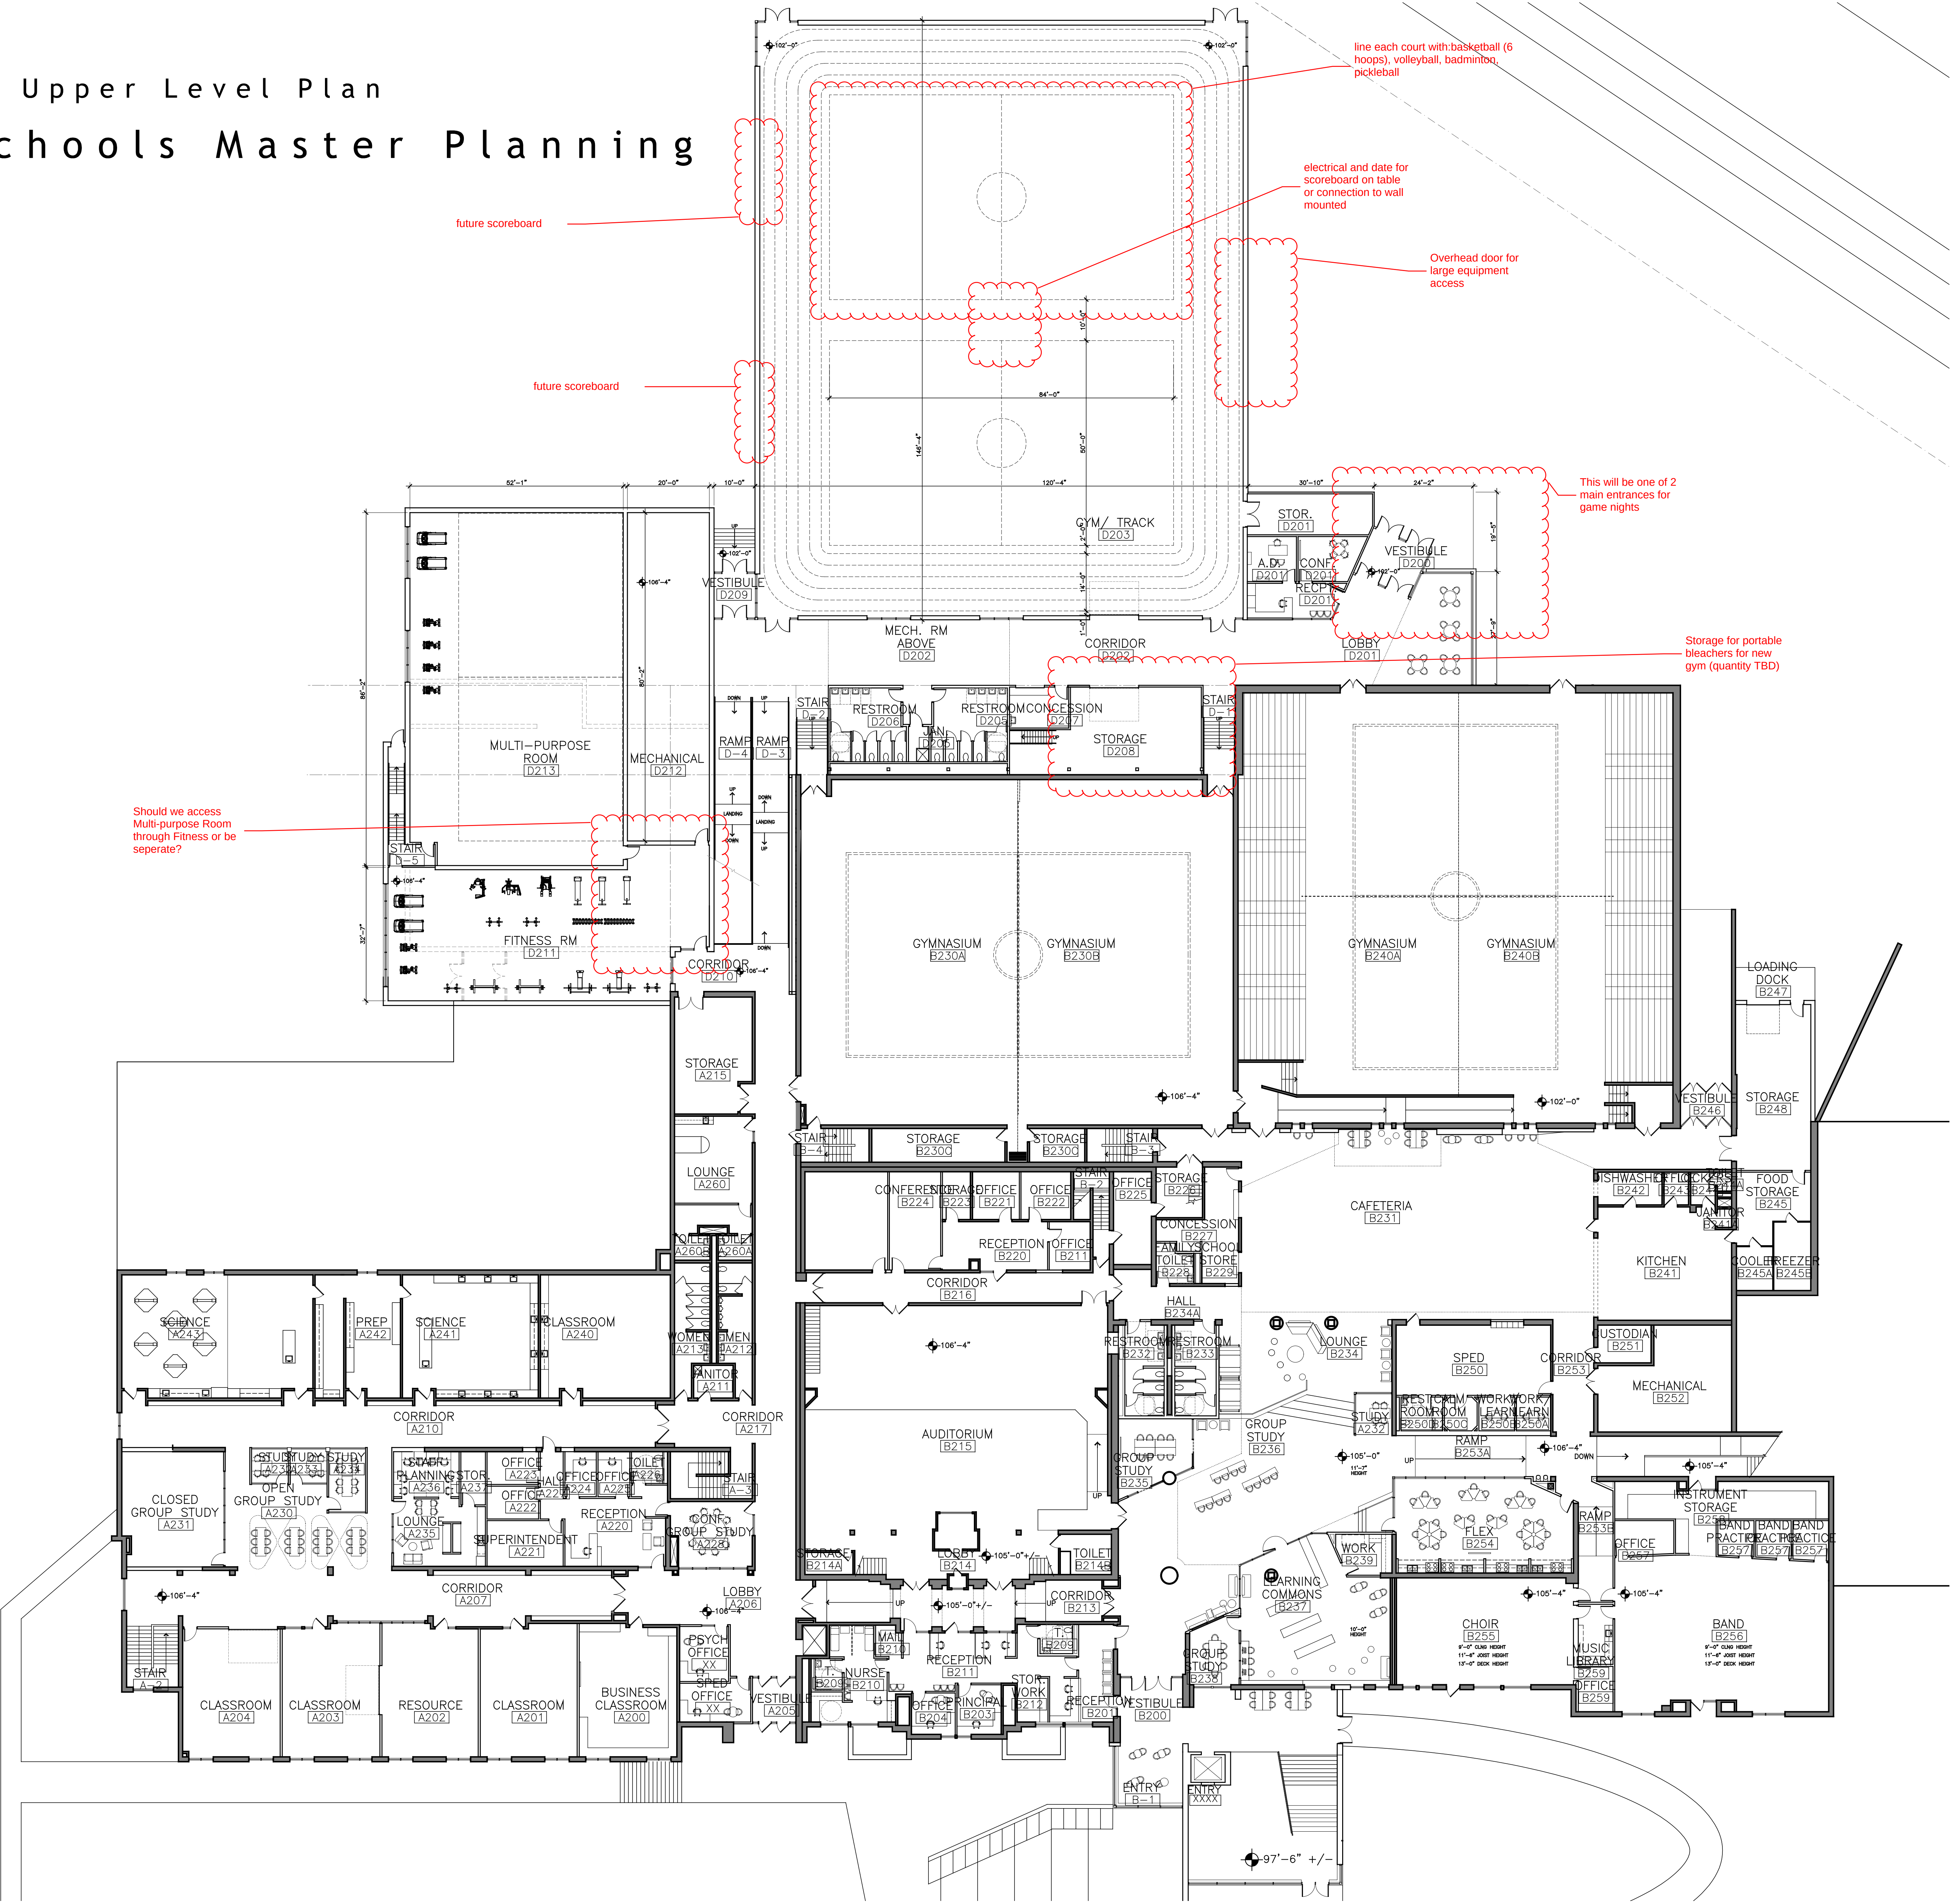

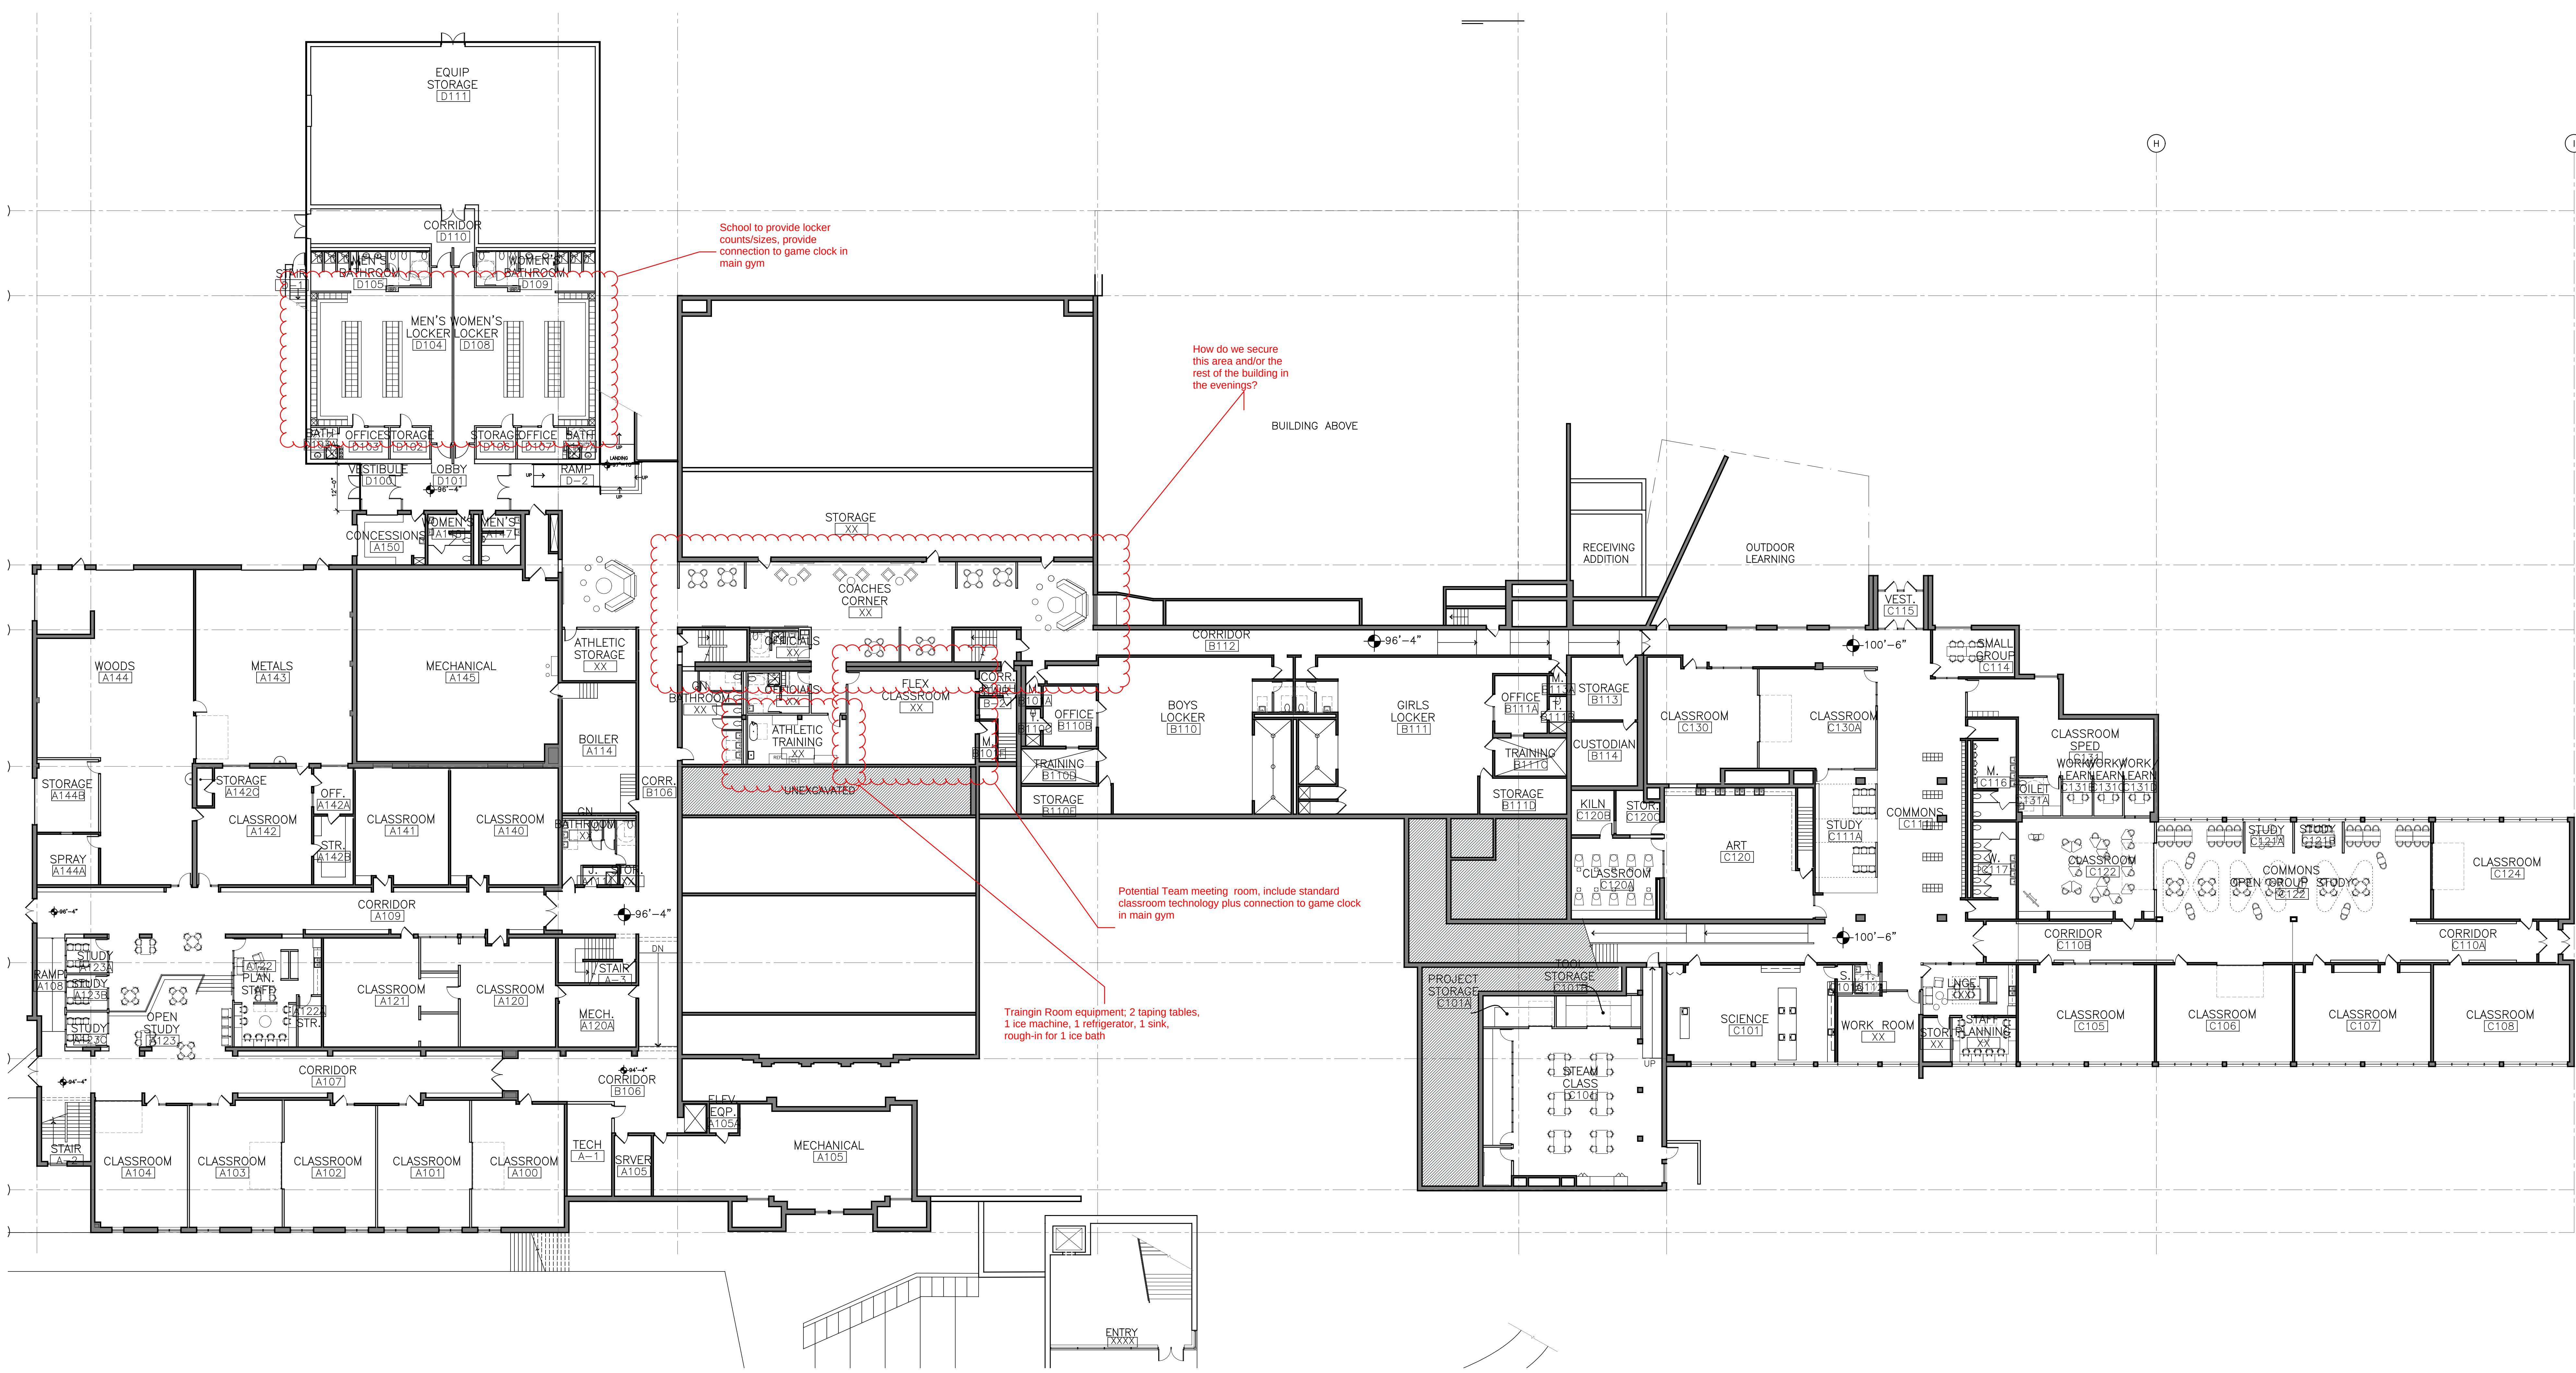



Lower Level Plan

Central Schools Master Planning

DATE: 31 JANUARY 2022
PROJECT NO.: 20001.001

SCALE: 1/16" = 1'-0"
SK.XX

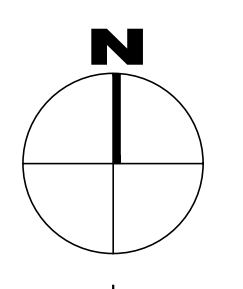

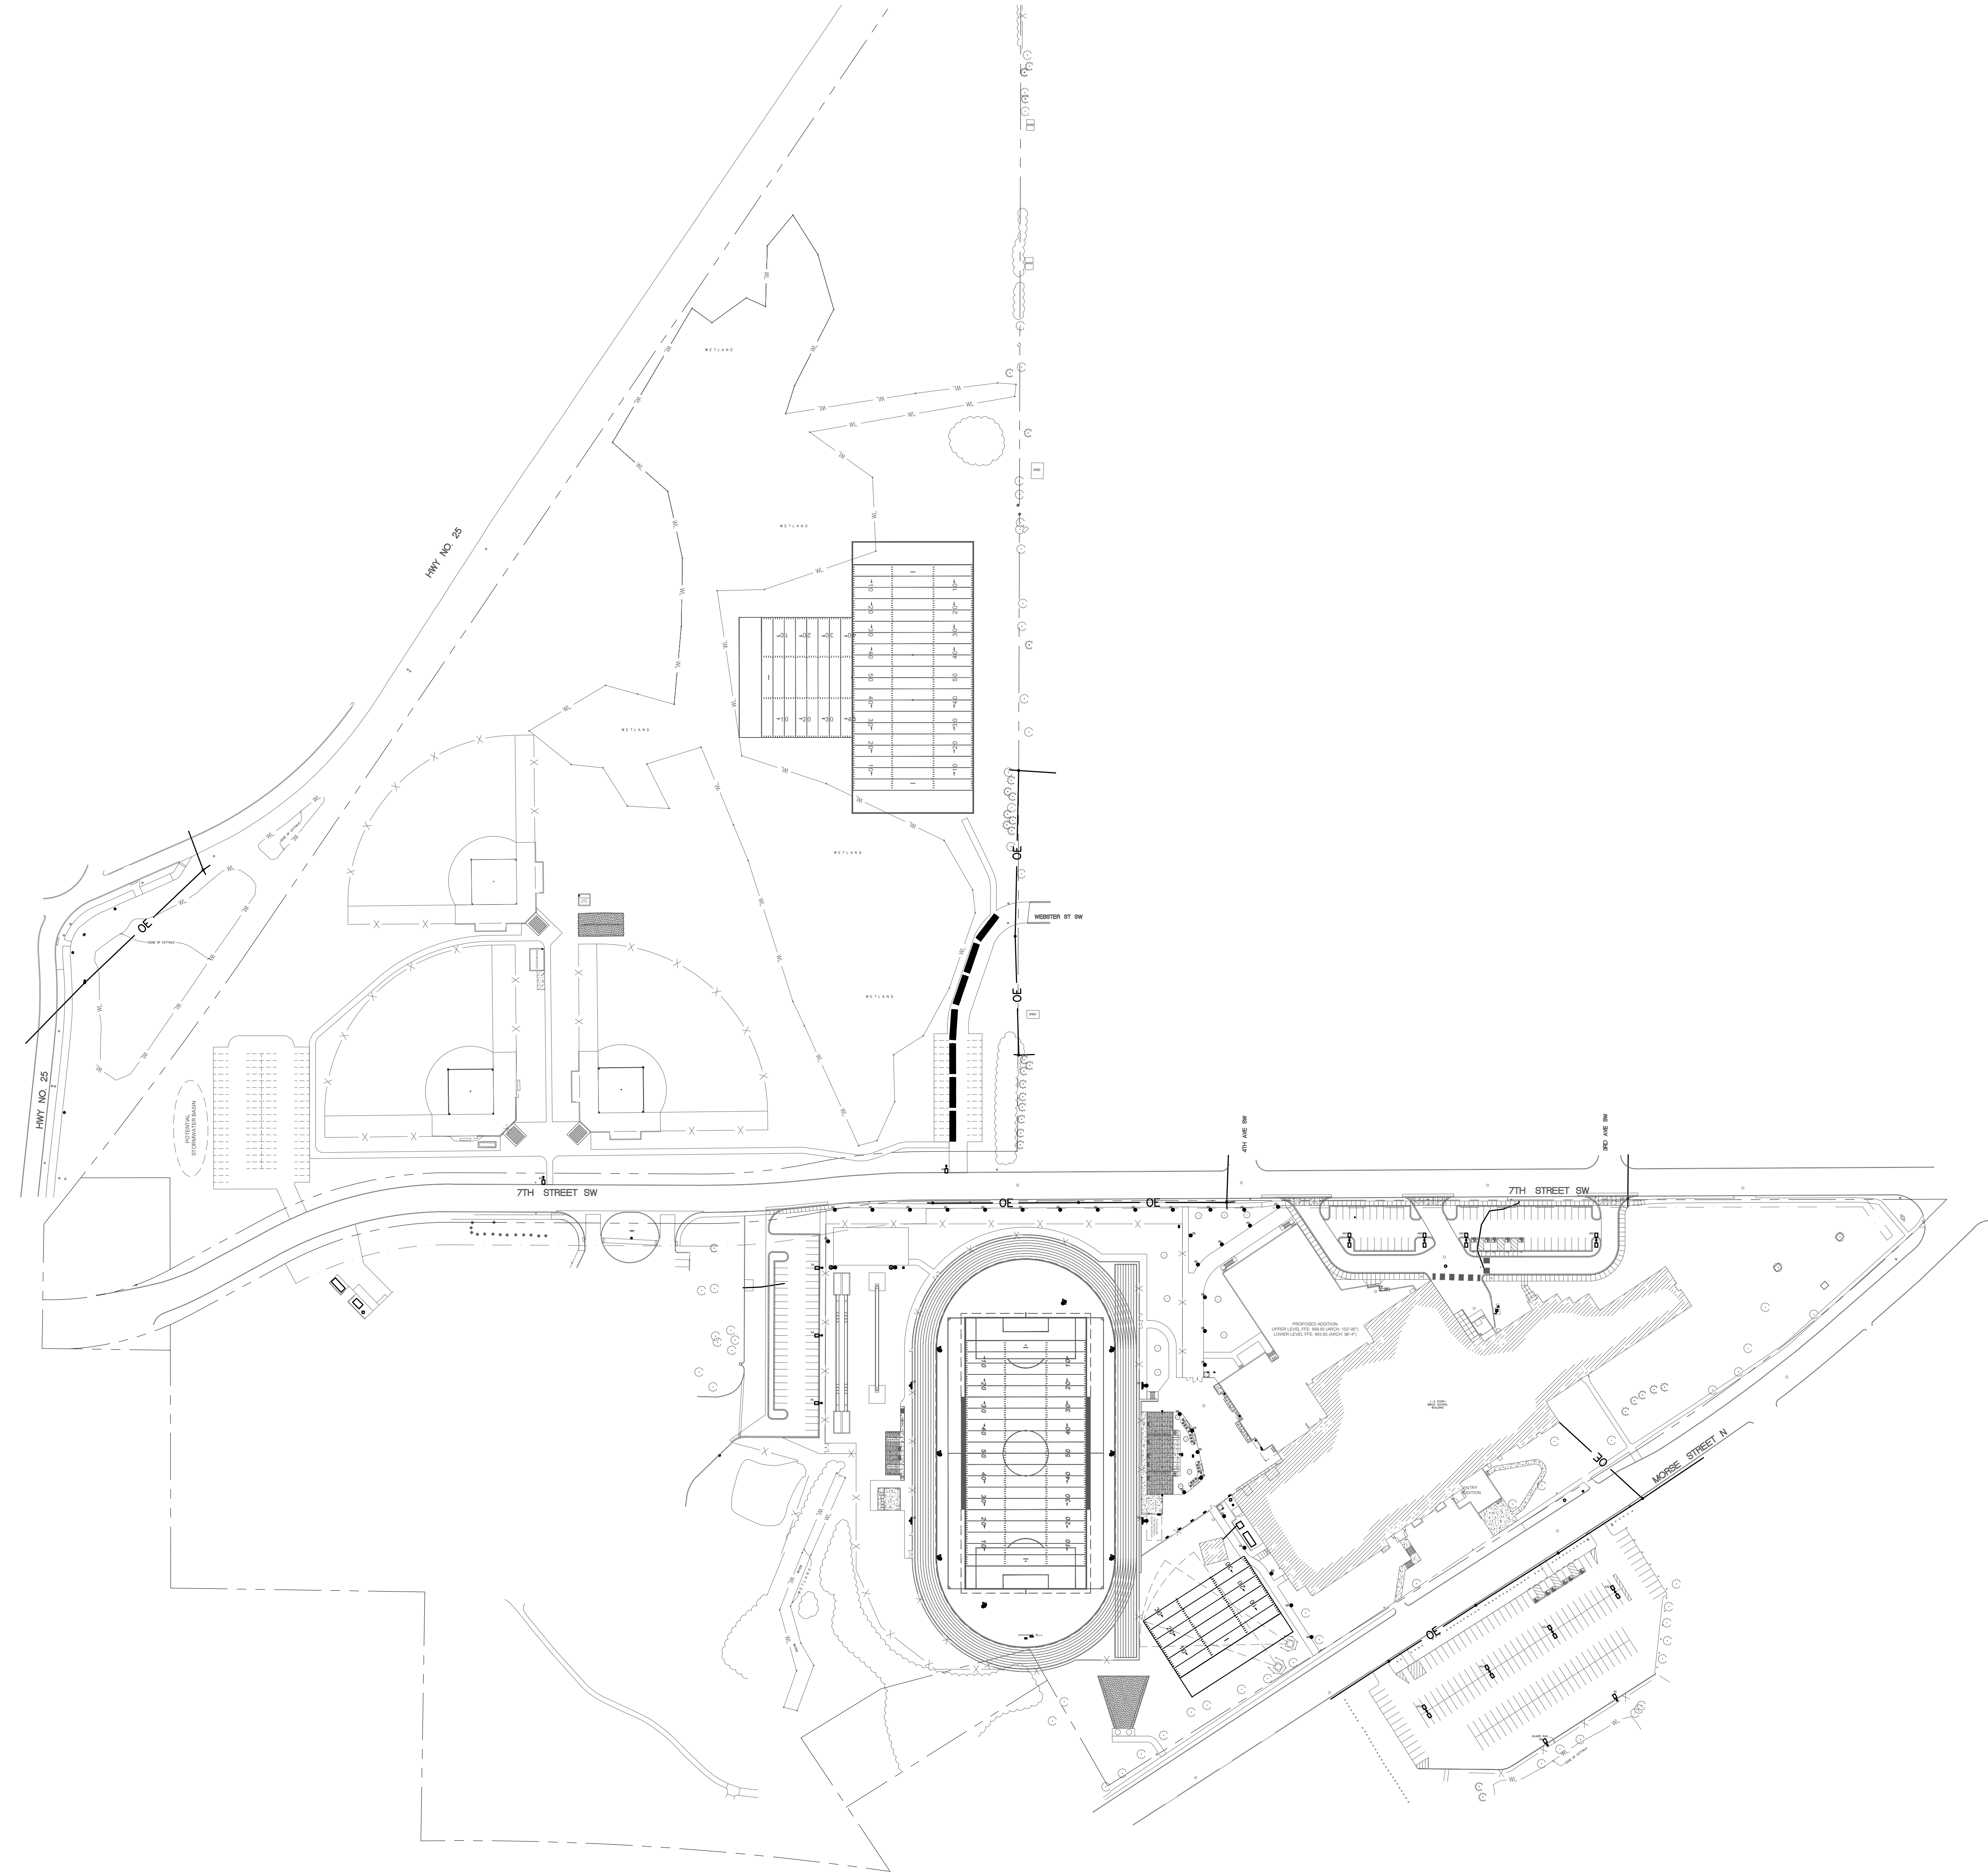

1
E101
OVERALL SITE PLAN - ELECTRICAL
1" = 100'-0"

nexus
SOLUTIONS®

MADISON, WI
MILWAUKEE, WI
MAPLE GROVE, MN

THIS DRAWING IS PROPERTY OF
NEXUS SOLUTIONS, LLC. USE OR REPRODUCTION
WITHOUT WRITTEN PERMISSION IS PROHIBITED.

JB Electrical
Design, P.C.

Electrical Consulting Engineers
6885 Sycamore Ln N, Suite 210
Maple Grove, MN 55369
763-486-0965
jeff@jbelectricaldesign.com
JED Proj. No. 2022-05
© 2021 by JB Electrical Design, PC

KEY PLAN



CENTRAL PUBLIC SCHOOLS
ATHLETIC FIELDS AND
SITE IMPROVEMENTS

531 MORSE ST. N.
NORWOOD YOUNG AMERICA, MN 55368

I HEREBY CERTIFY THAT THIS PLAN, SPECIFICATION, OR
REPORT WAS PREPARED BY ME OR UNDER MY DIRECT
SUPERVISION AND THAT I AM A DULY LICENSED
PROFESSIONAL ENGINEER UNDER THE LAWS OF THE
STATE OF MINNESOTA.

PRINTED NAME: Jeffery A. Blake

SIGNATURE: _____

DATE: 11/2022 REG. NO. 41083

Date	Revision Description

PRELIMINARY
DRAWINGS


DATE	x-xx-2022	PROJECT #	2022-05
DRAWN BY	RDO	CHECKED BY	JAB

DRAWING TITLE
OVERALL SITE PLAN -
ELECTRICAL

DRAWING NUMBER

E101

© Nexus Solutions, LLC

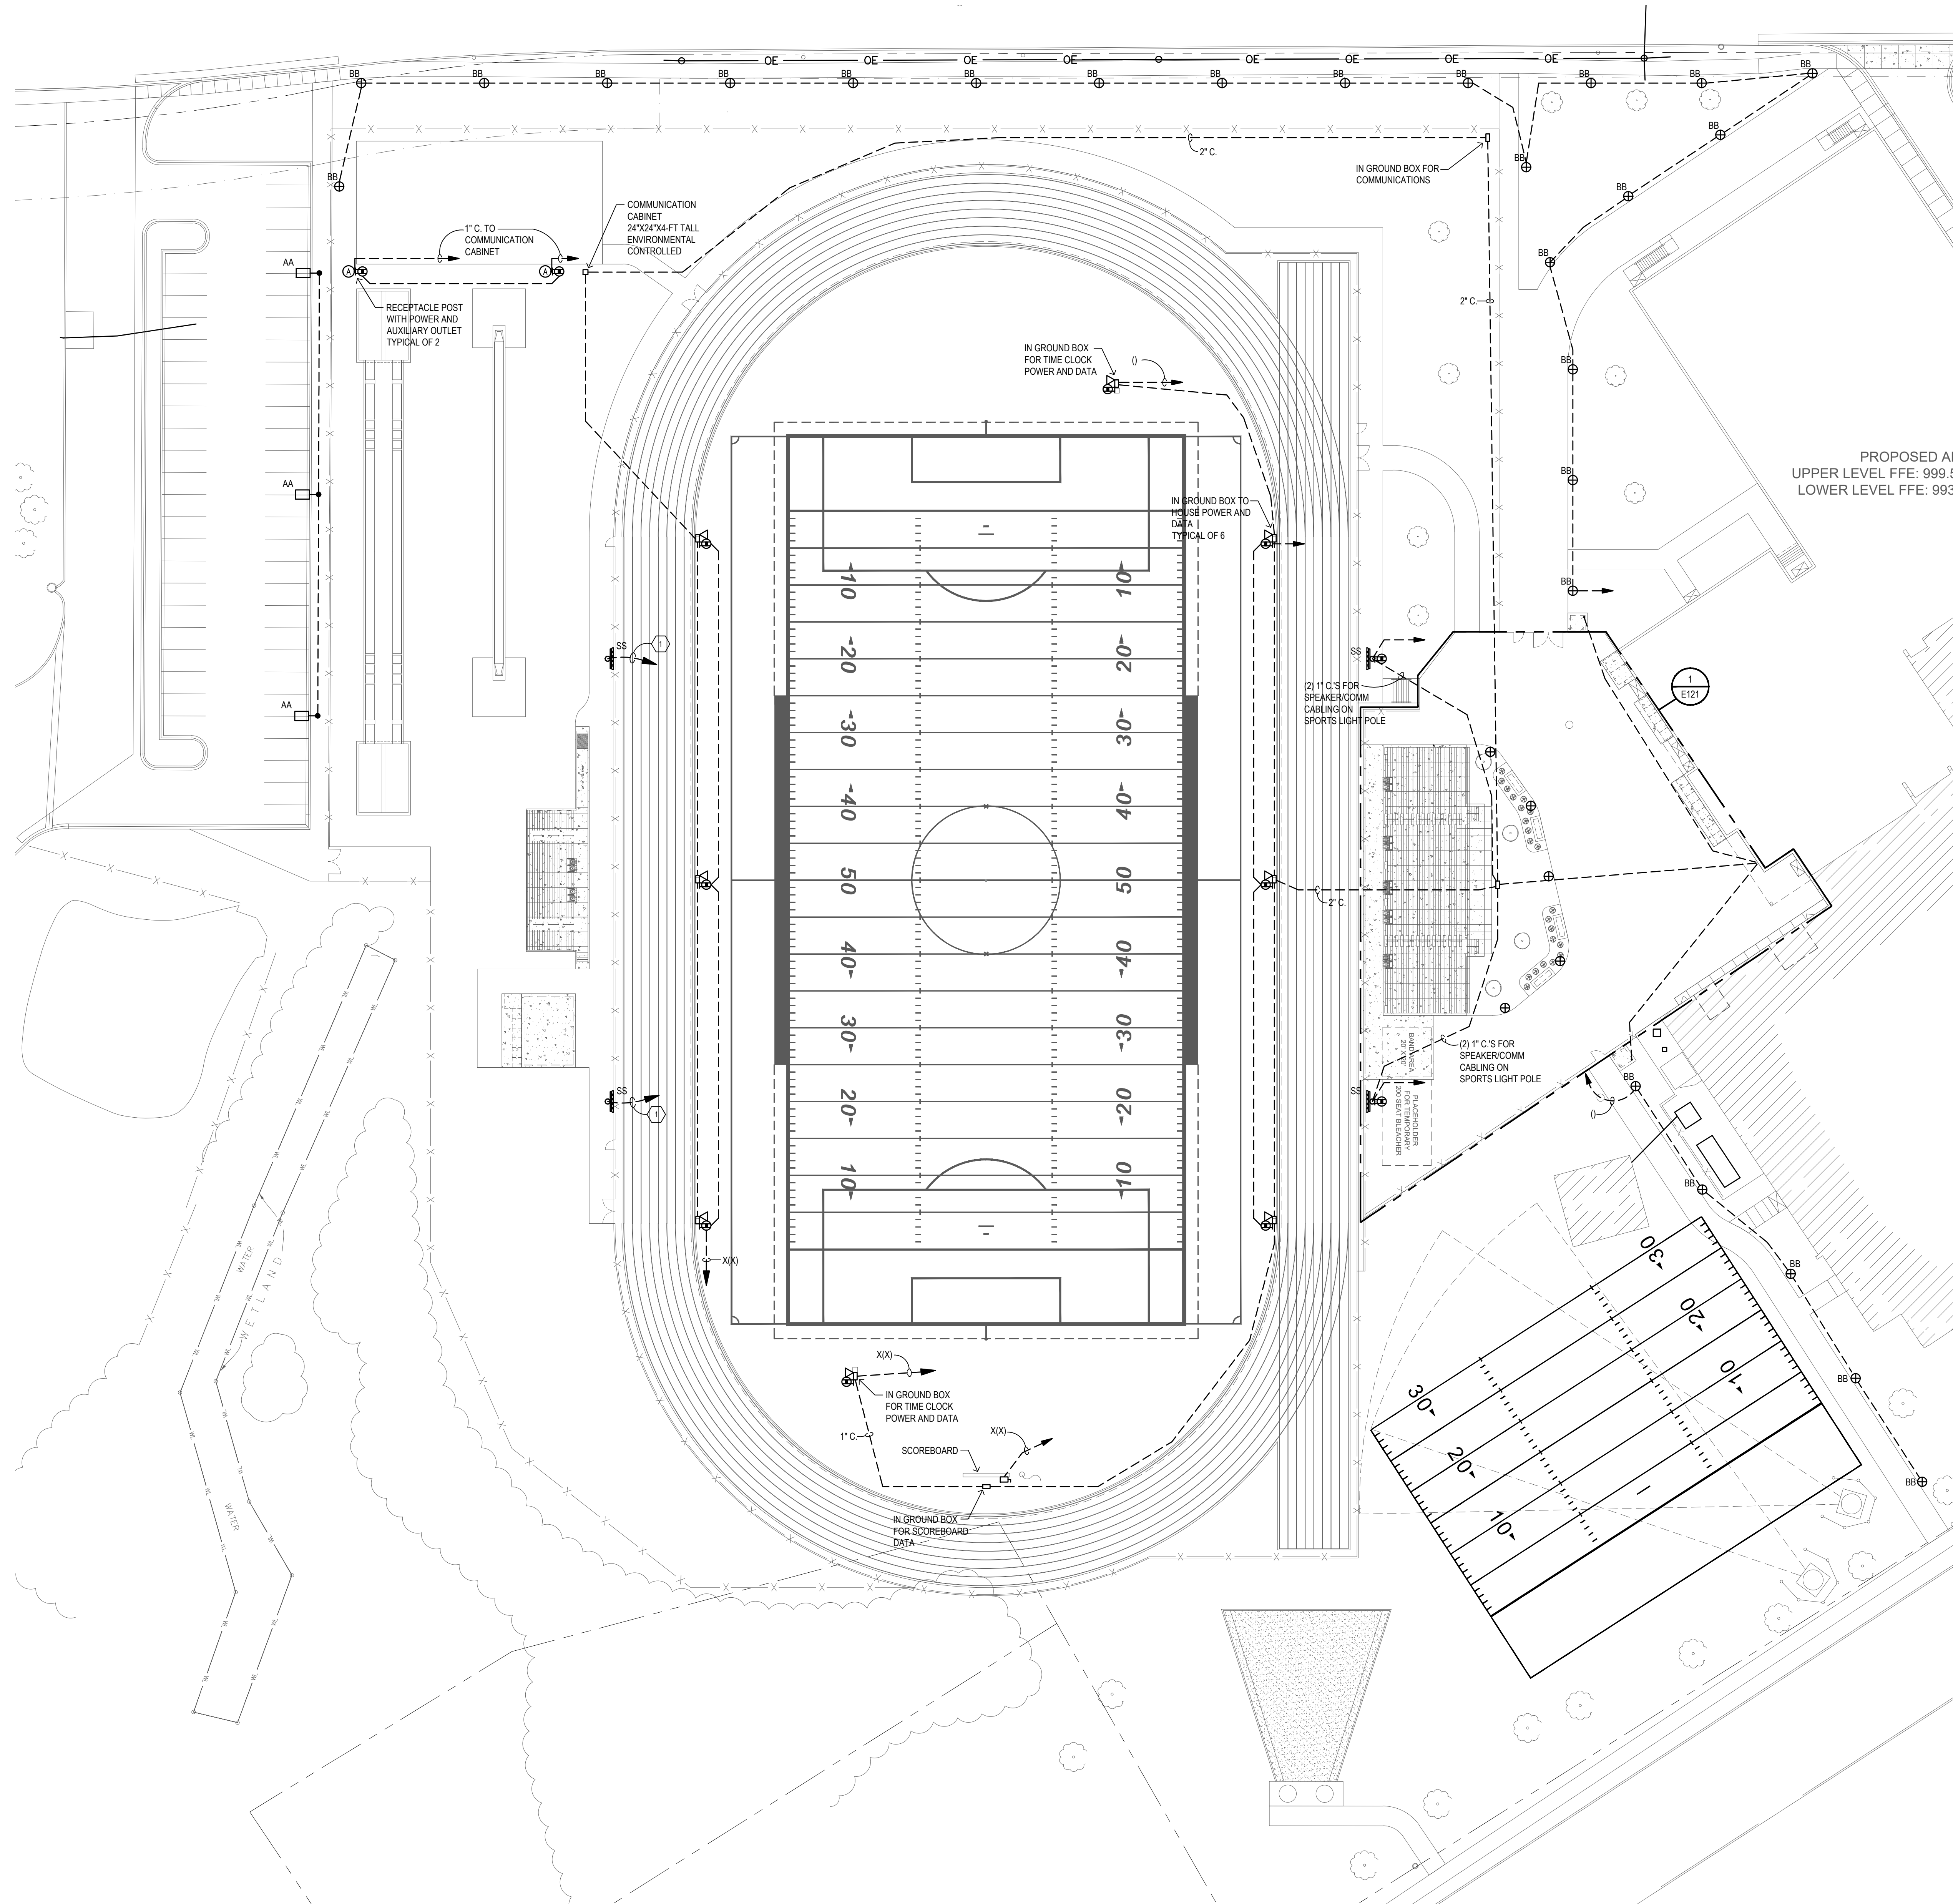

1 SITE PLAN - SOUTH - ELECTRICAL
1" = 30'-0"

nexus
SOLUTIONS®

MADISON, WI
MILWAUKEE, WI
MAPLE GROVE, MN

THIS DRAWING IS PROPERTY OF
NEXUS SOLUTIONS, LLC. USE OR REPRODUCTION
WITHOUT WRITTEN PERMISSION IS PROHIBITED.

JB Electrical
Design, P.C.

Electrical Consulting Engineers
6885 Sycamore Ln N, Suite 210
Maple Grove, MN 55369
763-486-0965
jrb@jb-electricaldesign.com
JED Proj. No. 2022-05
© 2021 by JB Electrical Design, PC

PROPOSED AI
UPPER LEVEL FFE: 999.5
LOWER LEVEL FFE: 993

KEY PLAN

CENTRAL PUBLIC SCHOOLS
ATHLETIC FIELDS AND
SITE IMPROVEMENTS

531 MORSE ST. N.
NORWOOD YOUNG AMERICA, MN 55368

I HEREBY CERTIFY THAT THIS PLAN, SPECIFICATION, OR
REPORT WAS PREPARED BY ME OR UNDER MY DIRECT
SUPERVISION AND THAT I AM A DULY LICENSED
PROFESSIONAL ENGINEER UNDER THE LAWS OF THE
STATE OF MINNESOTA.

PRINTED NAME: Jeffery A. Blake
SIGNATURE: _____
DATE: 12/2022 REG. NO. 41083


Date	Revision Description

PRELIMINARY
DRAWINGS

DATE	x-xx-2022	PROJECT #	2022-05
DRAWN BY	RDO	CHECKED BY	JAB


DRAWING TITLE
SITE PLAN - SOUTH
ELECTRICAL

DRAWING NUMBER
E111
© Nexus Solutions, LLC

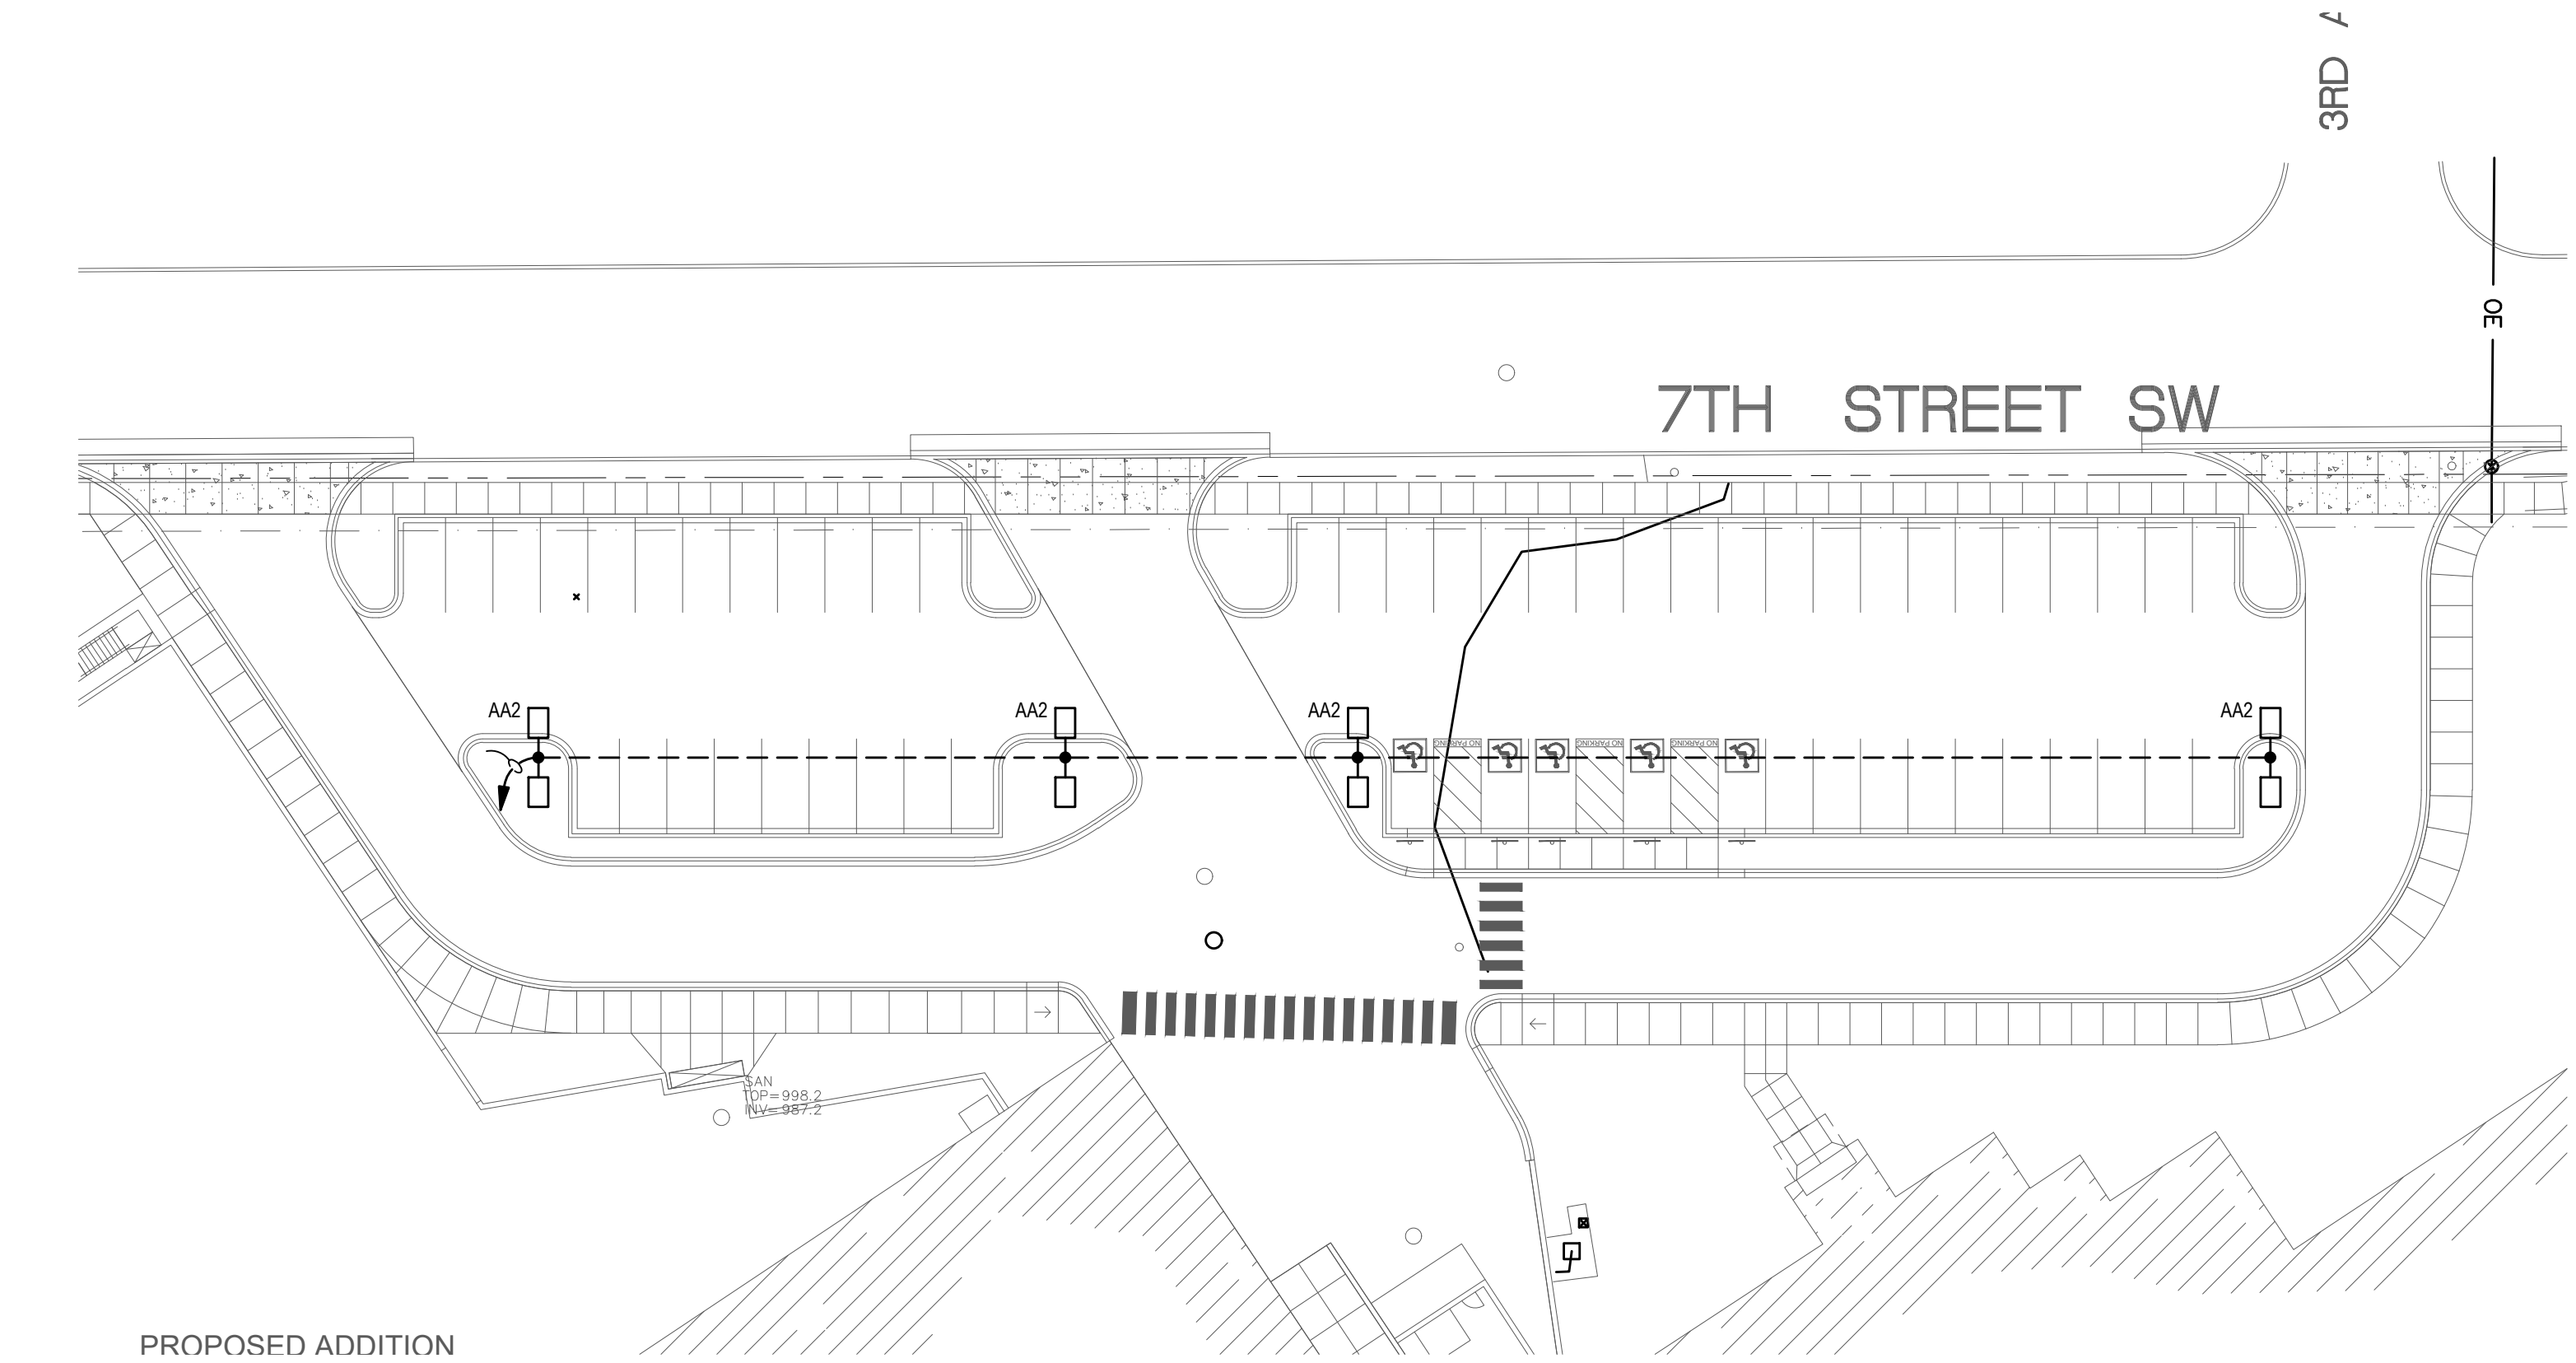

2
E112
1" = 30'-0"

SITE PLAN - NORTH PARKING LOT - ELECTRICAL

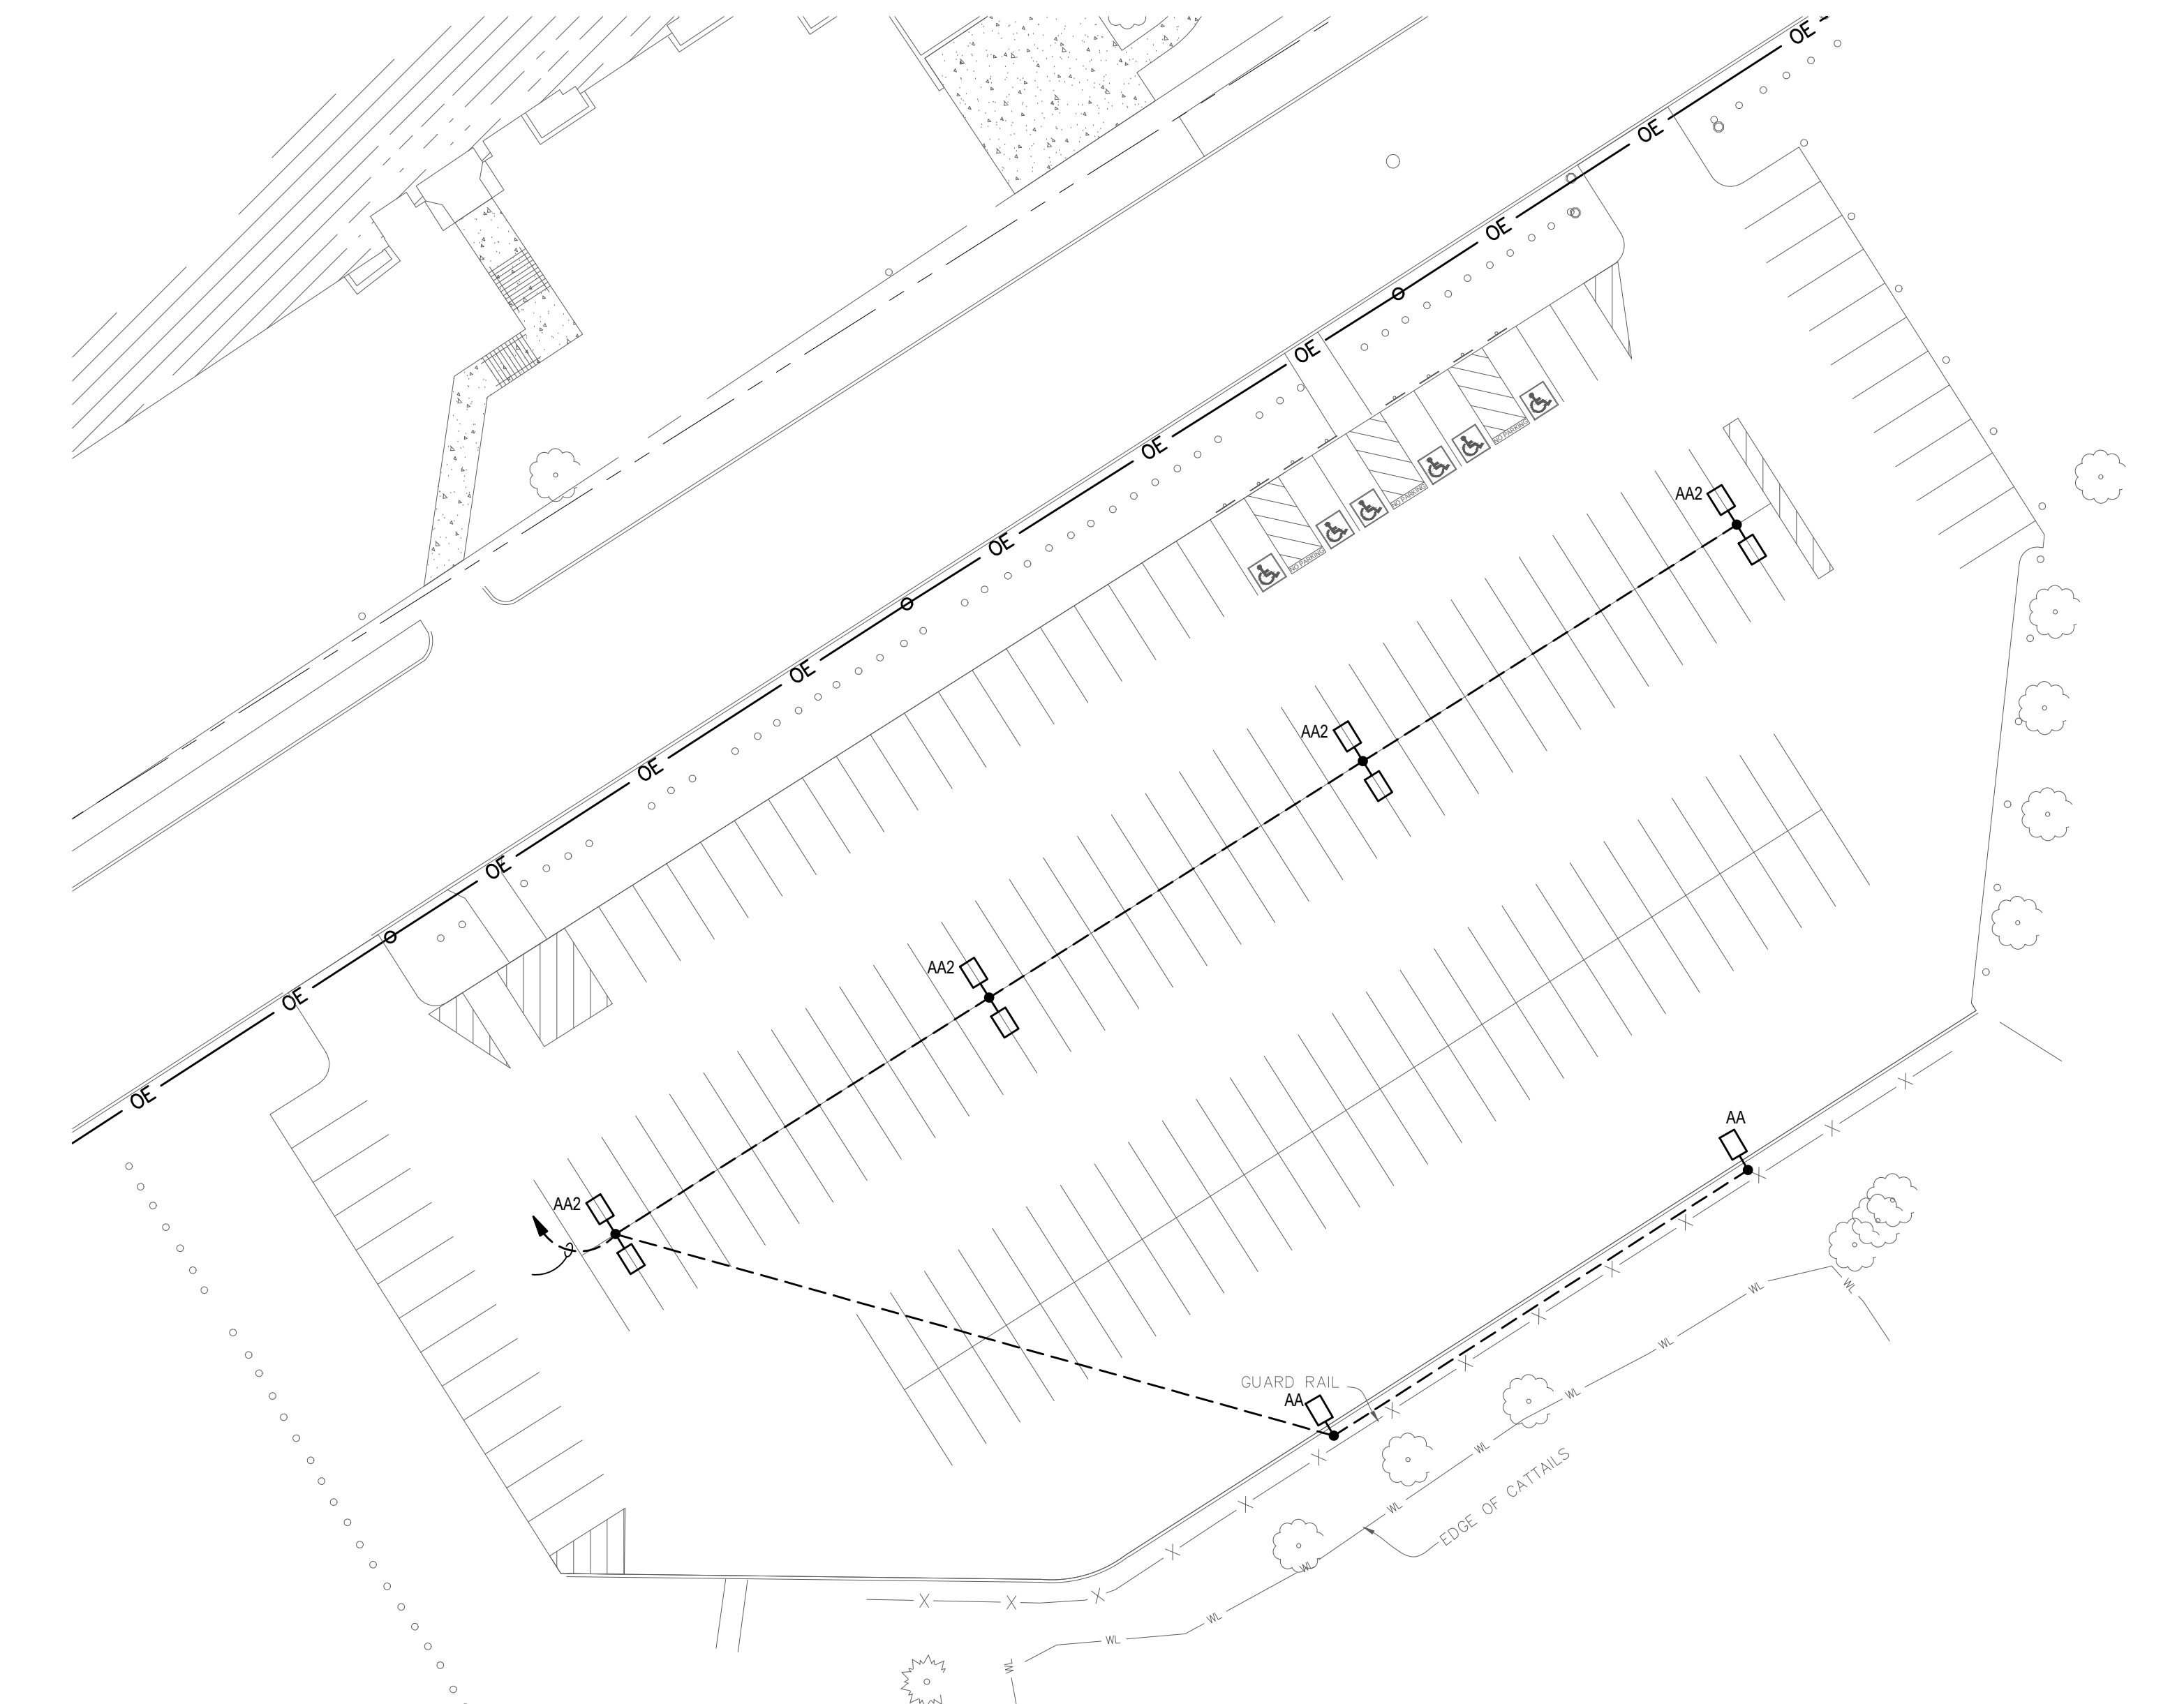

1
E112
1" = 30'-0"

SITE PLAN - SOUTH PARKING LOT - ELECTRICAL

KEY PLAN

CENTRAL PUBLIC SCHOOLS
ATHLETIC FIELDS AND
SITE IMPROVEMENTS

531 MORSE ST. N.
NORWOOD YOUNG AMERICA, MN 55368

I HEREBY CERTIFY THAT THIS PLAN, SPECIFICATION, OR
REPORT WAS PREPARED BY ME OR UNDER MY DIRECT
SUPERVISION AND THAT I AM A DULY LICENSED
PROFESSIONAL ENGINEER UNDER THE LAWS OF THE
STATE OF MINNESOTA.

PRINTED NAME: Jeffery A. Blake

SIGNATURE: _____

DATE: 12/2022 REG. NO. 41083

Date	Revision Description


PRELIMINARY
DRAWINGS

DATE	x-xx-2022	PROJECT #	2022-05
DRAWN BY	RDO	CHECKED BY	JAB

DRAWING TITLE
SITE PLAN -
PARKING LOTS
ELECTRICAL

DRAWING NUMBER
E112

© Nexus Solutions, LLC

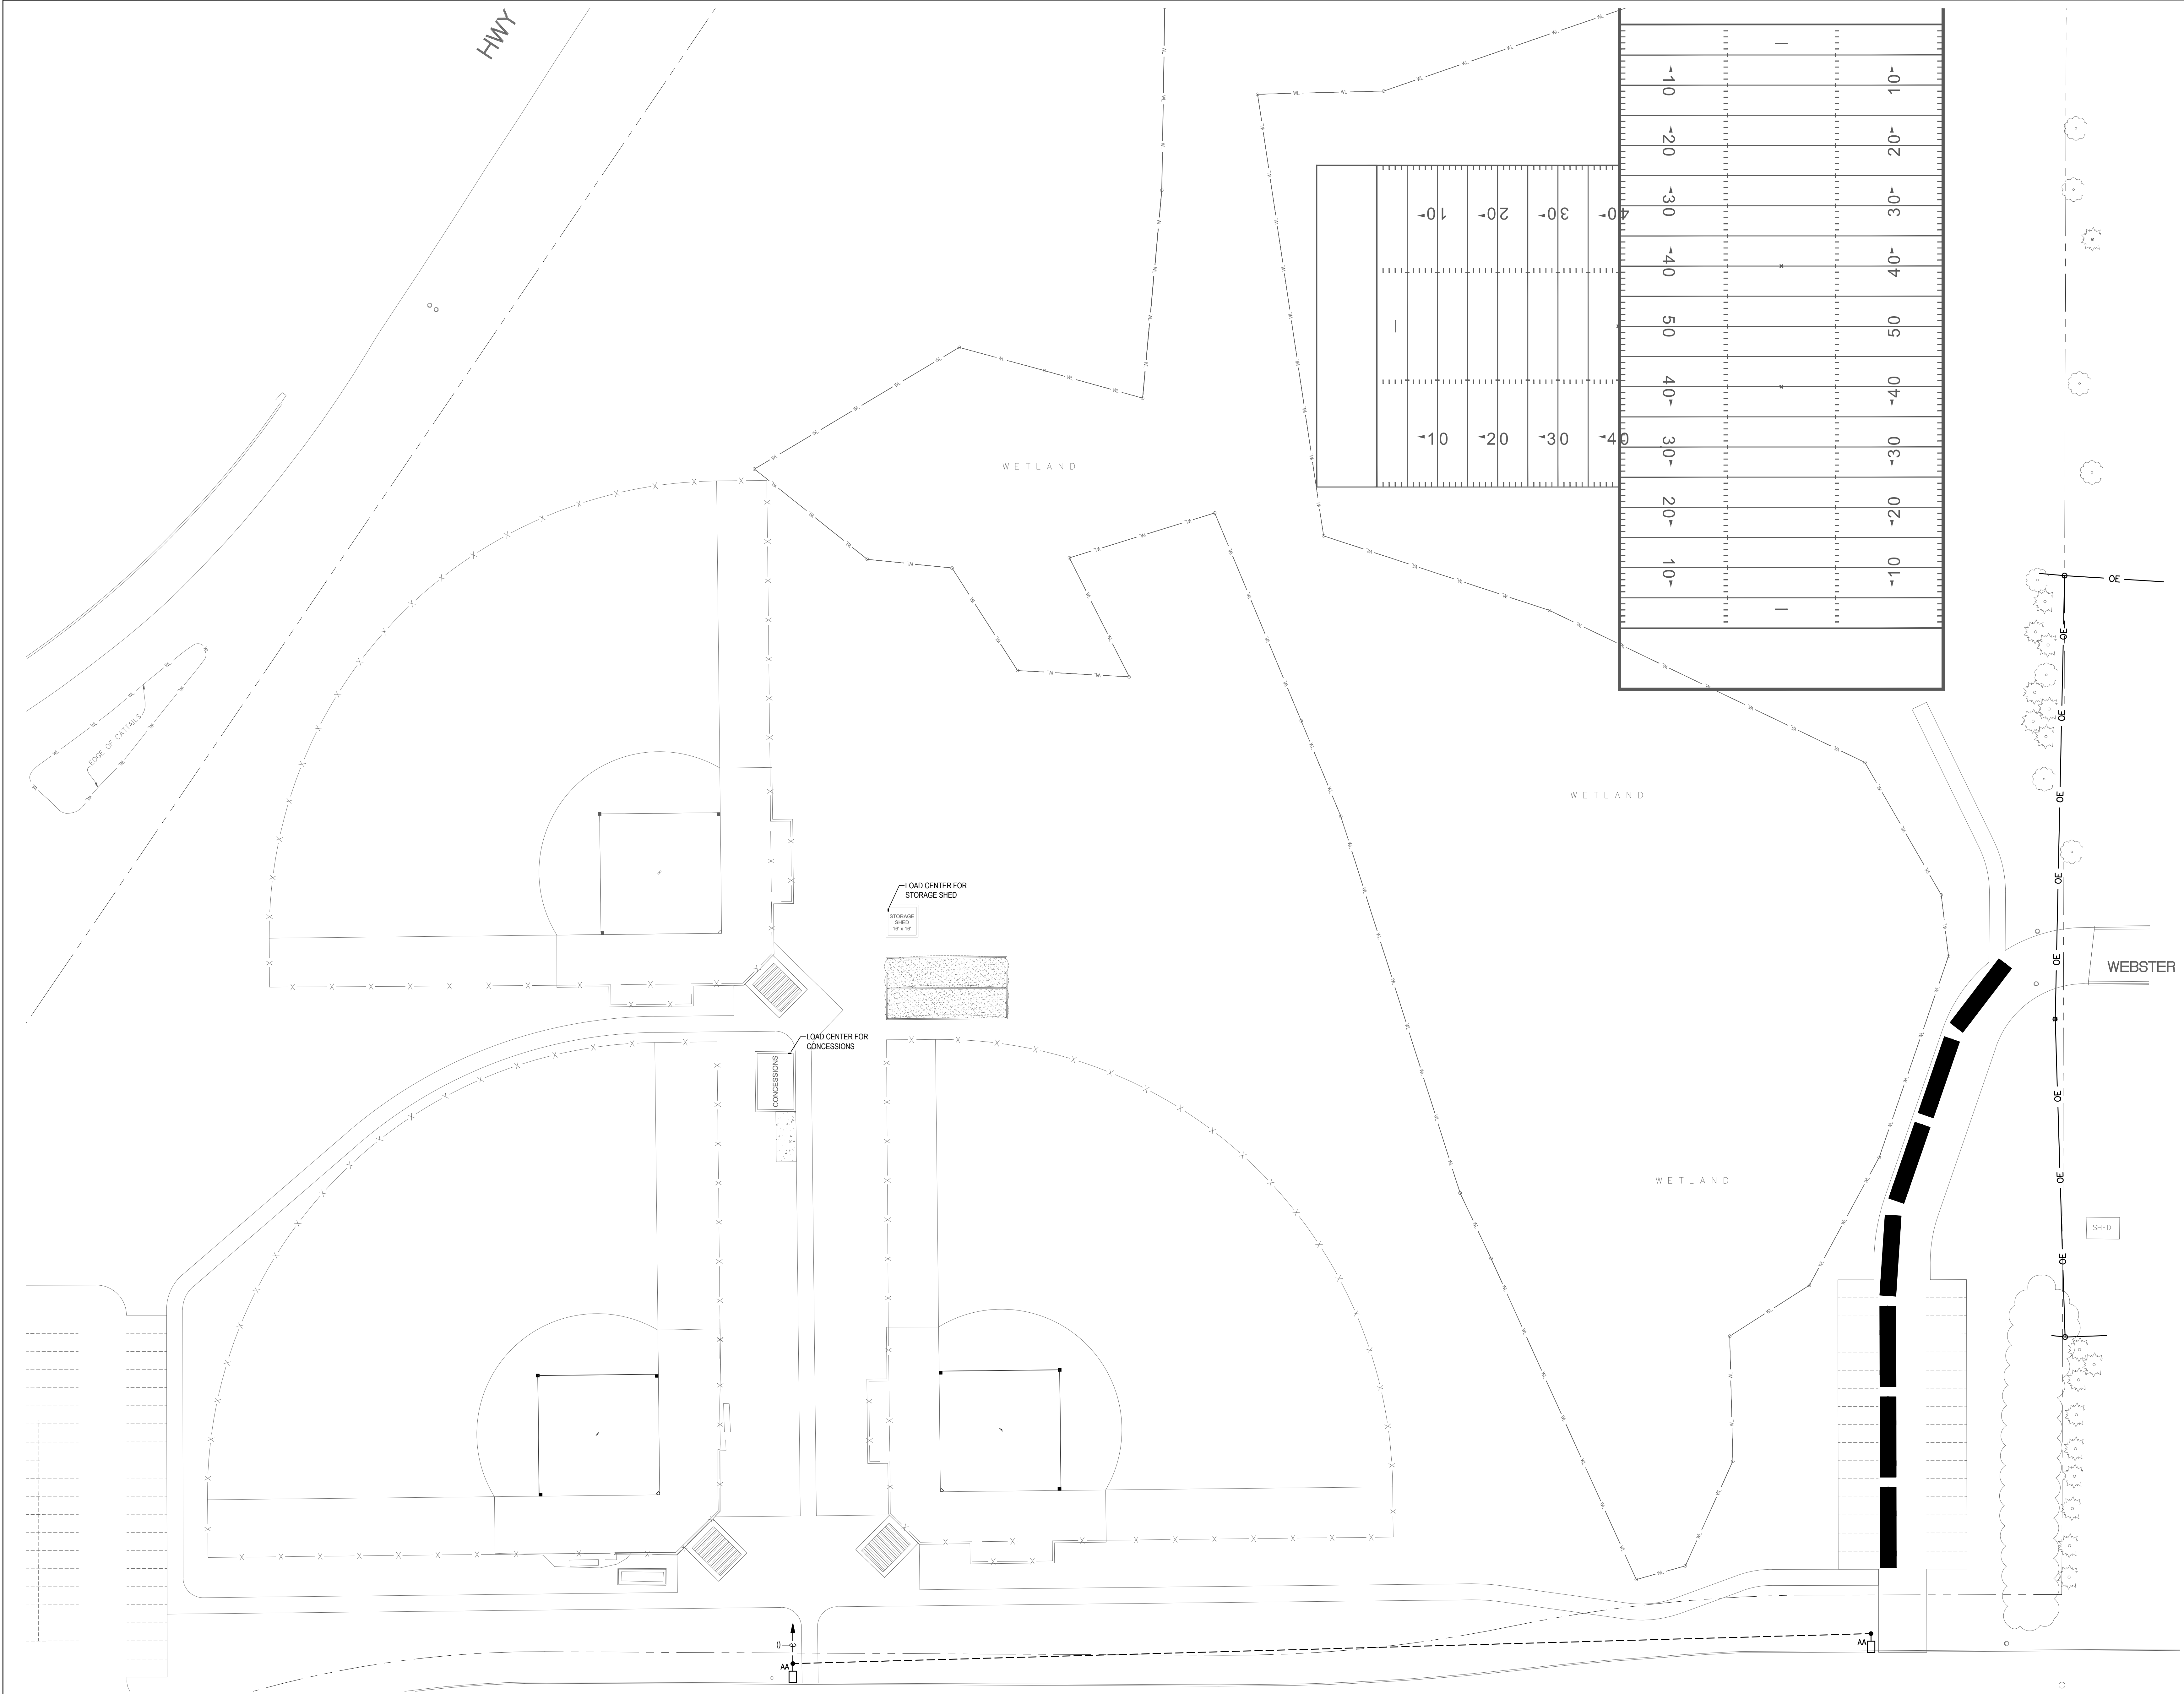

1 SITE PLAN - NORTH - ELECTRICAL
E113 1" = 30'-0"

nexus
SOLUTIONS®
MADISON, WI
MILWAUKEE, WI
MAPLE GROVE, MN
THIS DRAWING IS PROPERTY OF
NEXUS SOLUTIONS, LLC. USE OR REPRODUCTION
WITHOUT WRITTEN PERMISSION IS PROHIBITED.

JB Electrical
Design, P.C.
Electrical Consulting Engineers
6885 Sycamore Ln N, Suite 210
Maple Grove, MN 55369
763-486-0965
jeff@jbelectricaldesign.com
JED Proj. No. 2022-05
© 2021 by JB Electrical Design, PC

KEY PLAN

CENTRAL PUBLIC SCHOOLS
ATHLETIC FIELDS AND
SITE IMPROVEMENTS

531 MORSE ST. N.
NORWOOD YOUNG AMERICA, MN 55368

I HEREBY CERTIFY THAT THIS PLAN, SPECIFICATION, OR
REPORT WAS PREPARED BY ME OR UNDER MY DIRECT
SUPERVISION AND THAT I AM A DULY LICENSED
PROFESSIONAL ENGINEER UNDER THE LAWS OF THE
STATE OF MINNESOTA.
PRINTED NAME: Jeffery A. Blake
SIGNATURE: _____
DATE: 11/2022 REG. NO. 41083

Date	Revision Description

PRELIMINARY
DRAWINGS

DATE	xx-xx-2022	PROJECT #	2022-05
DRAWN BY	RDO	CHECKED BY	JAB

DRAWING TITLE

SITE PLAN - NORTH
ELECTRICAL

DRAWING NUMBER

E113

© Nexus Solutions, LLC

CENTRAL PUBLIC SCHOOLS ATHLETIC FIELDS AND SITE IMPROVEMENTS

531 MORSE ST. N.
NORWOOD YOUNG AMERICA, MN 55368

I HEREBY CERTIFY THAT THIS PLAN, SPECIFICATION, OR REPORT WAS PREPARED BY ME OR UNDER MY DIRECT SUPERVISION AND THAT I AM A DULY LICENSED PROFESSIONAL ENGINEER UNDER THE LAWS OF THE STATE OF MINNESOTA.

PRINTED NAME: Jeffery A. Blake

SIGNATURE: _____

DATE: -/-/2022 REG. NO. 41083

Date	Revision Description

PRELIMINARY DRAWINGS


DATE	x-xx-2022	PROJECT #	2022-05
DRAWN BY	RDO	CHECKED BY	JAB

DRAWING TITLE
ENLARGED SITE PLAN -
PLAZA ELECTRICAL

DRAWING NUMBER

E121

Nexus Solutions, LLC

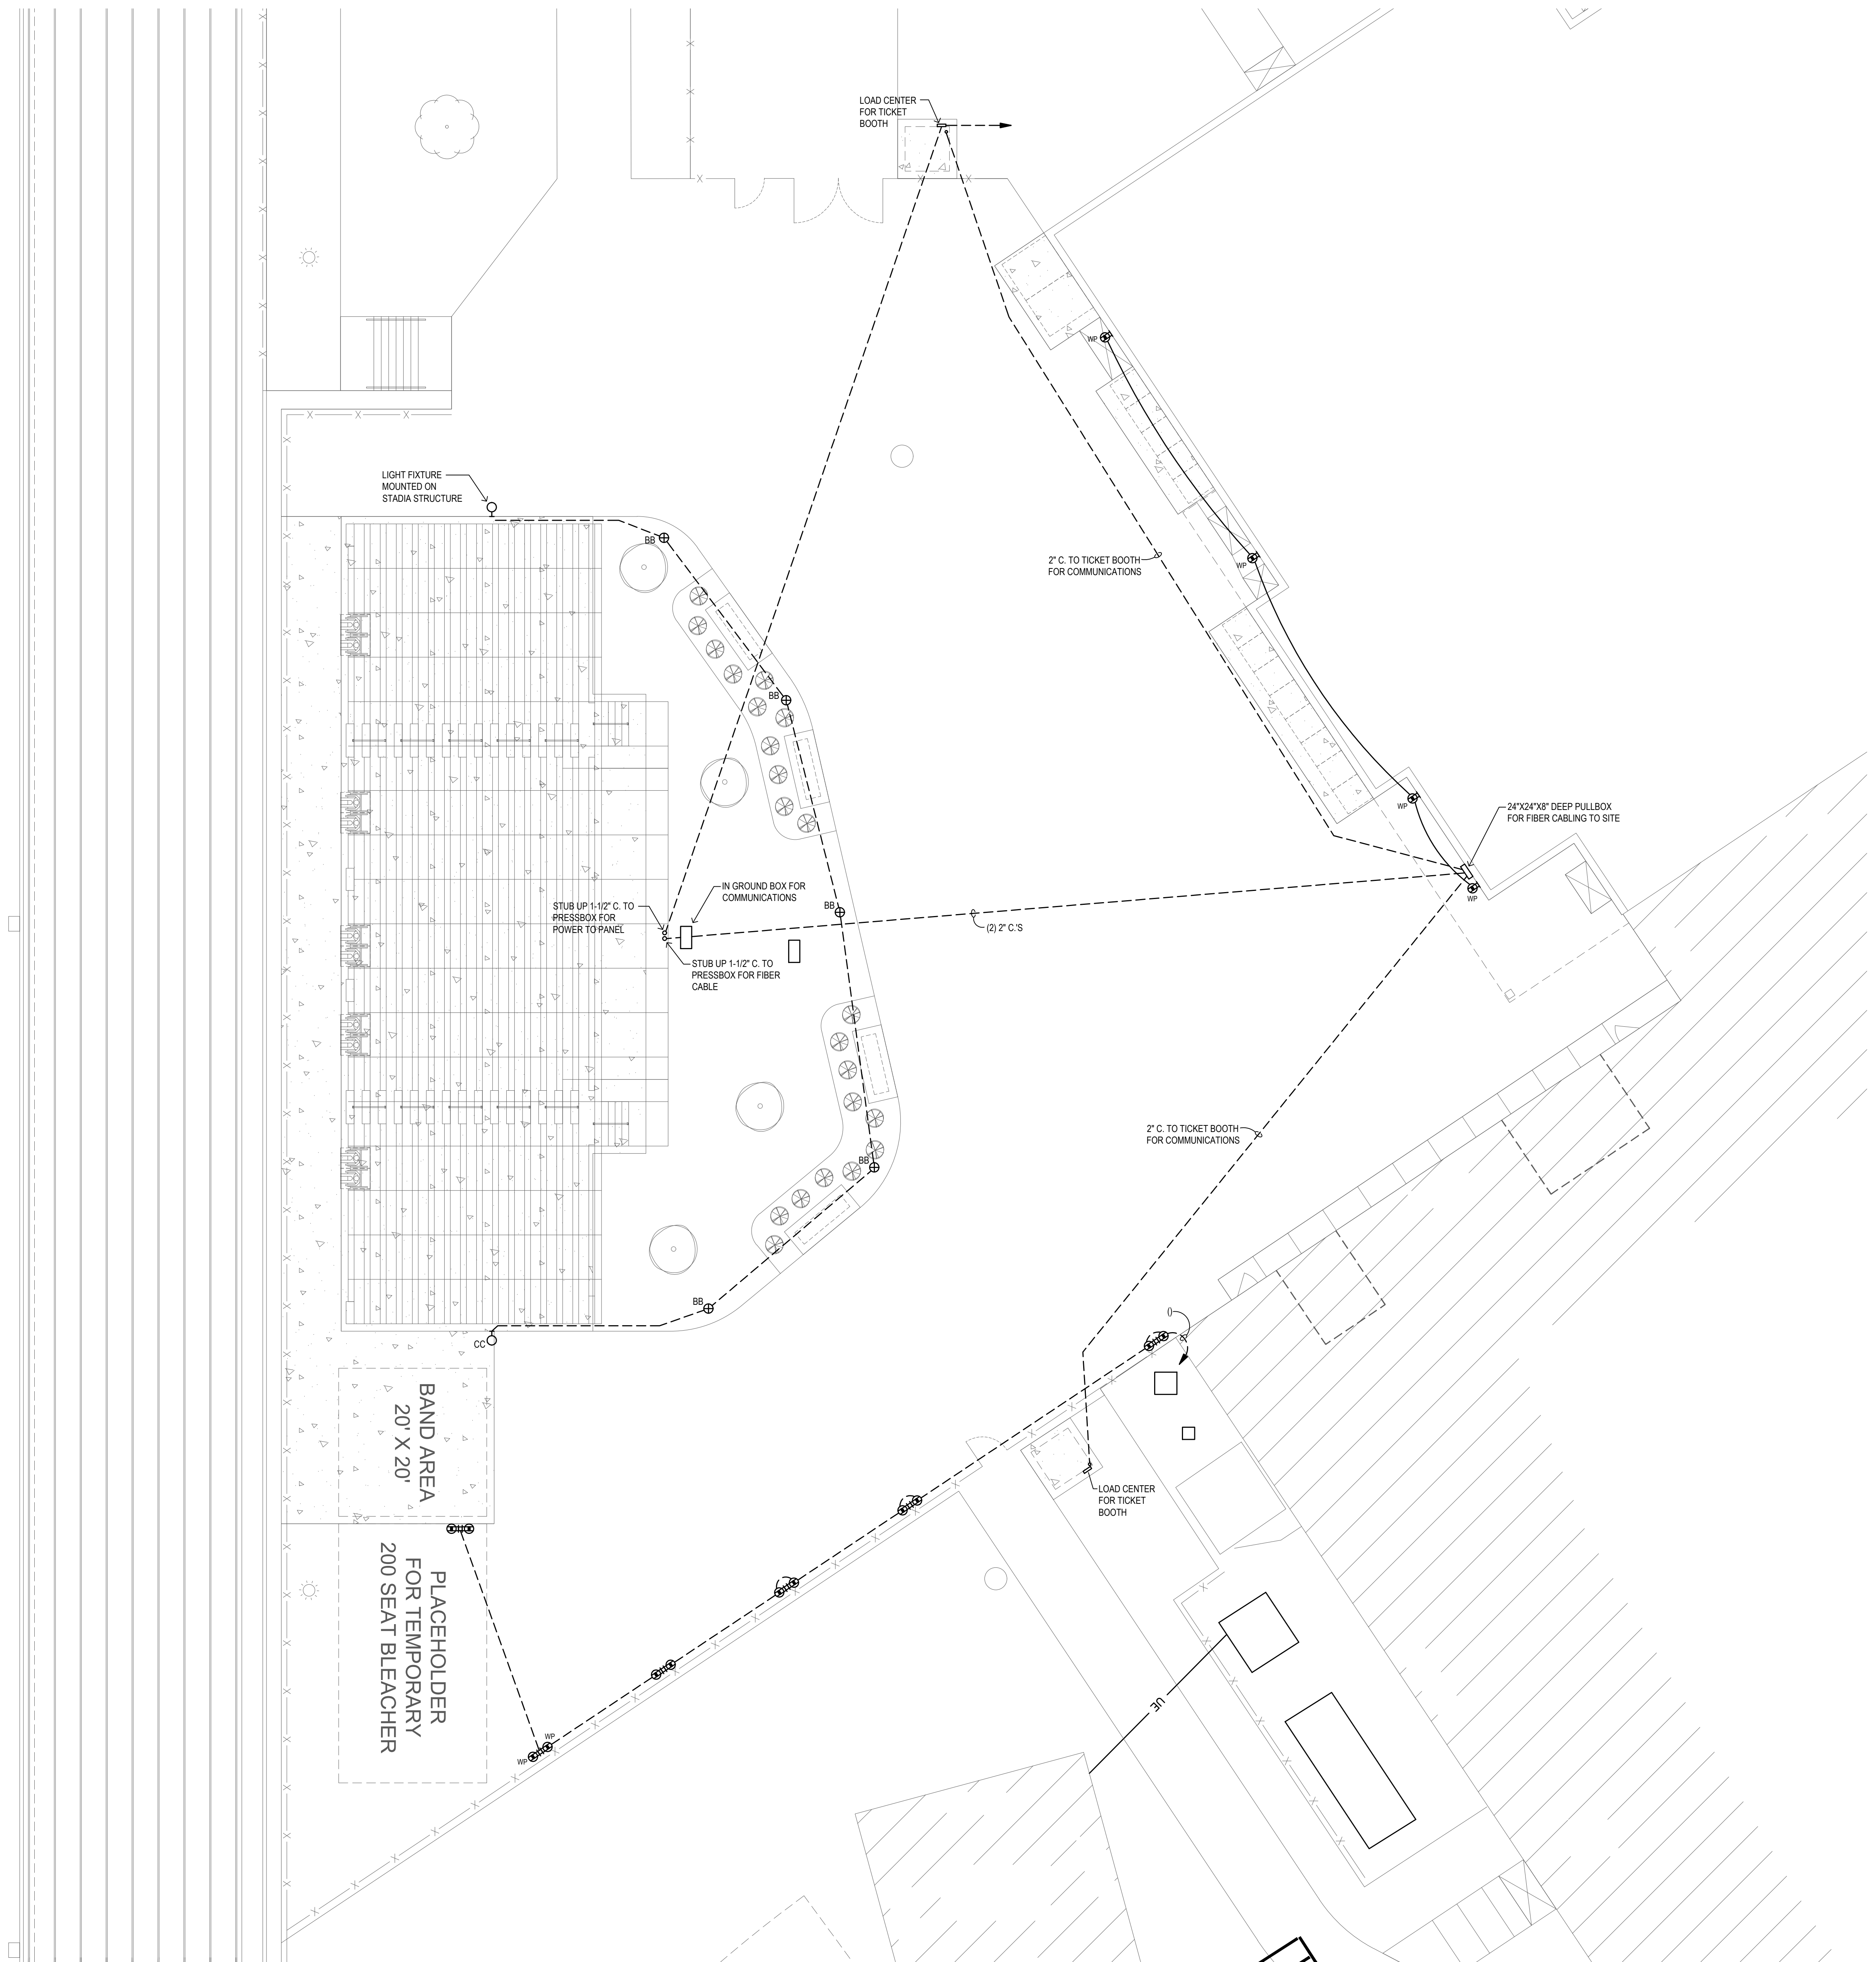

CENTRAL PUBLIC SCHOOLS
ATHLETIC FIELDS AND
SITE IMPROVEMENTS

531 MORSE ST. N.
NORWOOD YOUNG AMERICA, MN 55368

I HEREBY CERTIFY THAT THIS PLAN, SPECIFICATION, OR
REPORT WAS PREPARED BY ME OR UNDER MY DIRECT
SUPERVISION AND THAT I AM A DULY LICENSED
PROFESSIONAL ENGINEER UNDER THE LAWS OF THE
STATE OF MINNESOTA.

PRINTED NAME: Jeffery A. Blake

SIGNATURE: _____

DATE: 12/2022 REG. NO. 41083


Date	Revision Description

PRELIMINARY
DRAWINGS

DATE	x-xx-2022	PROJECT #	2022-05
DRAWN BY	RDO	CHECKED BY	JAB


DRAWING TITLE
DETAILS

DRAWING NUMBER
E141

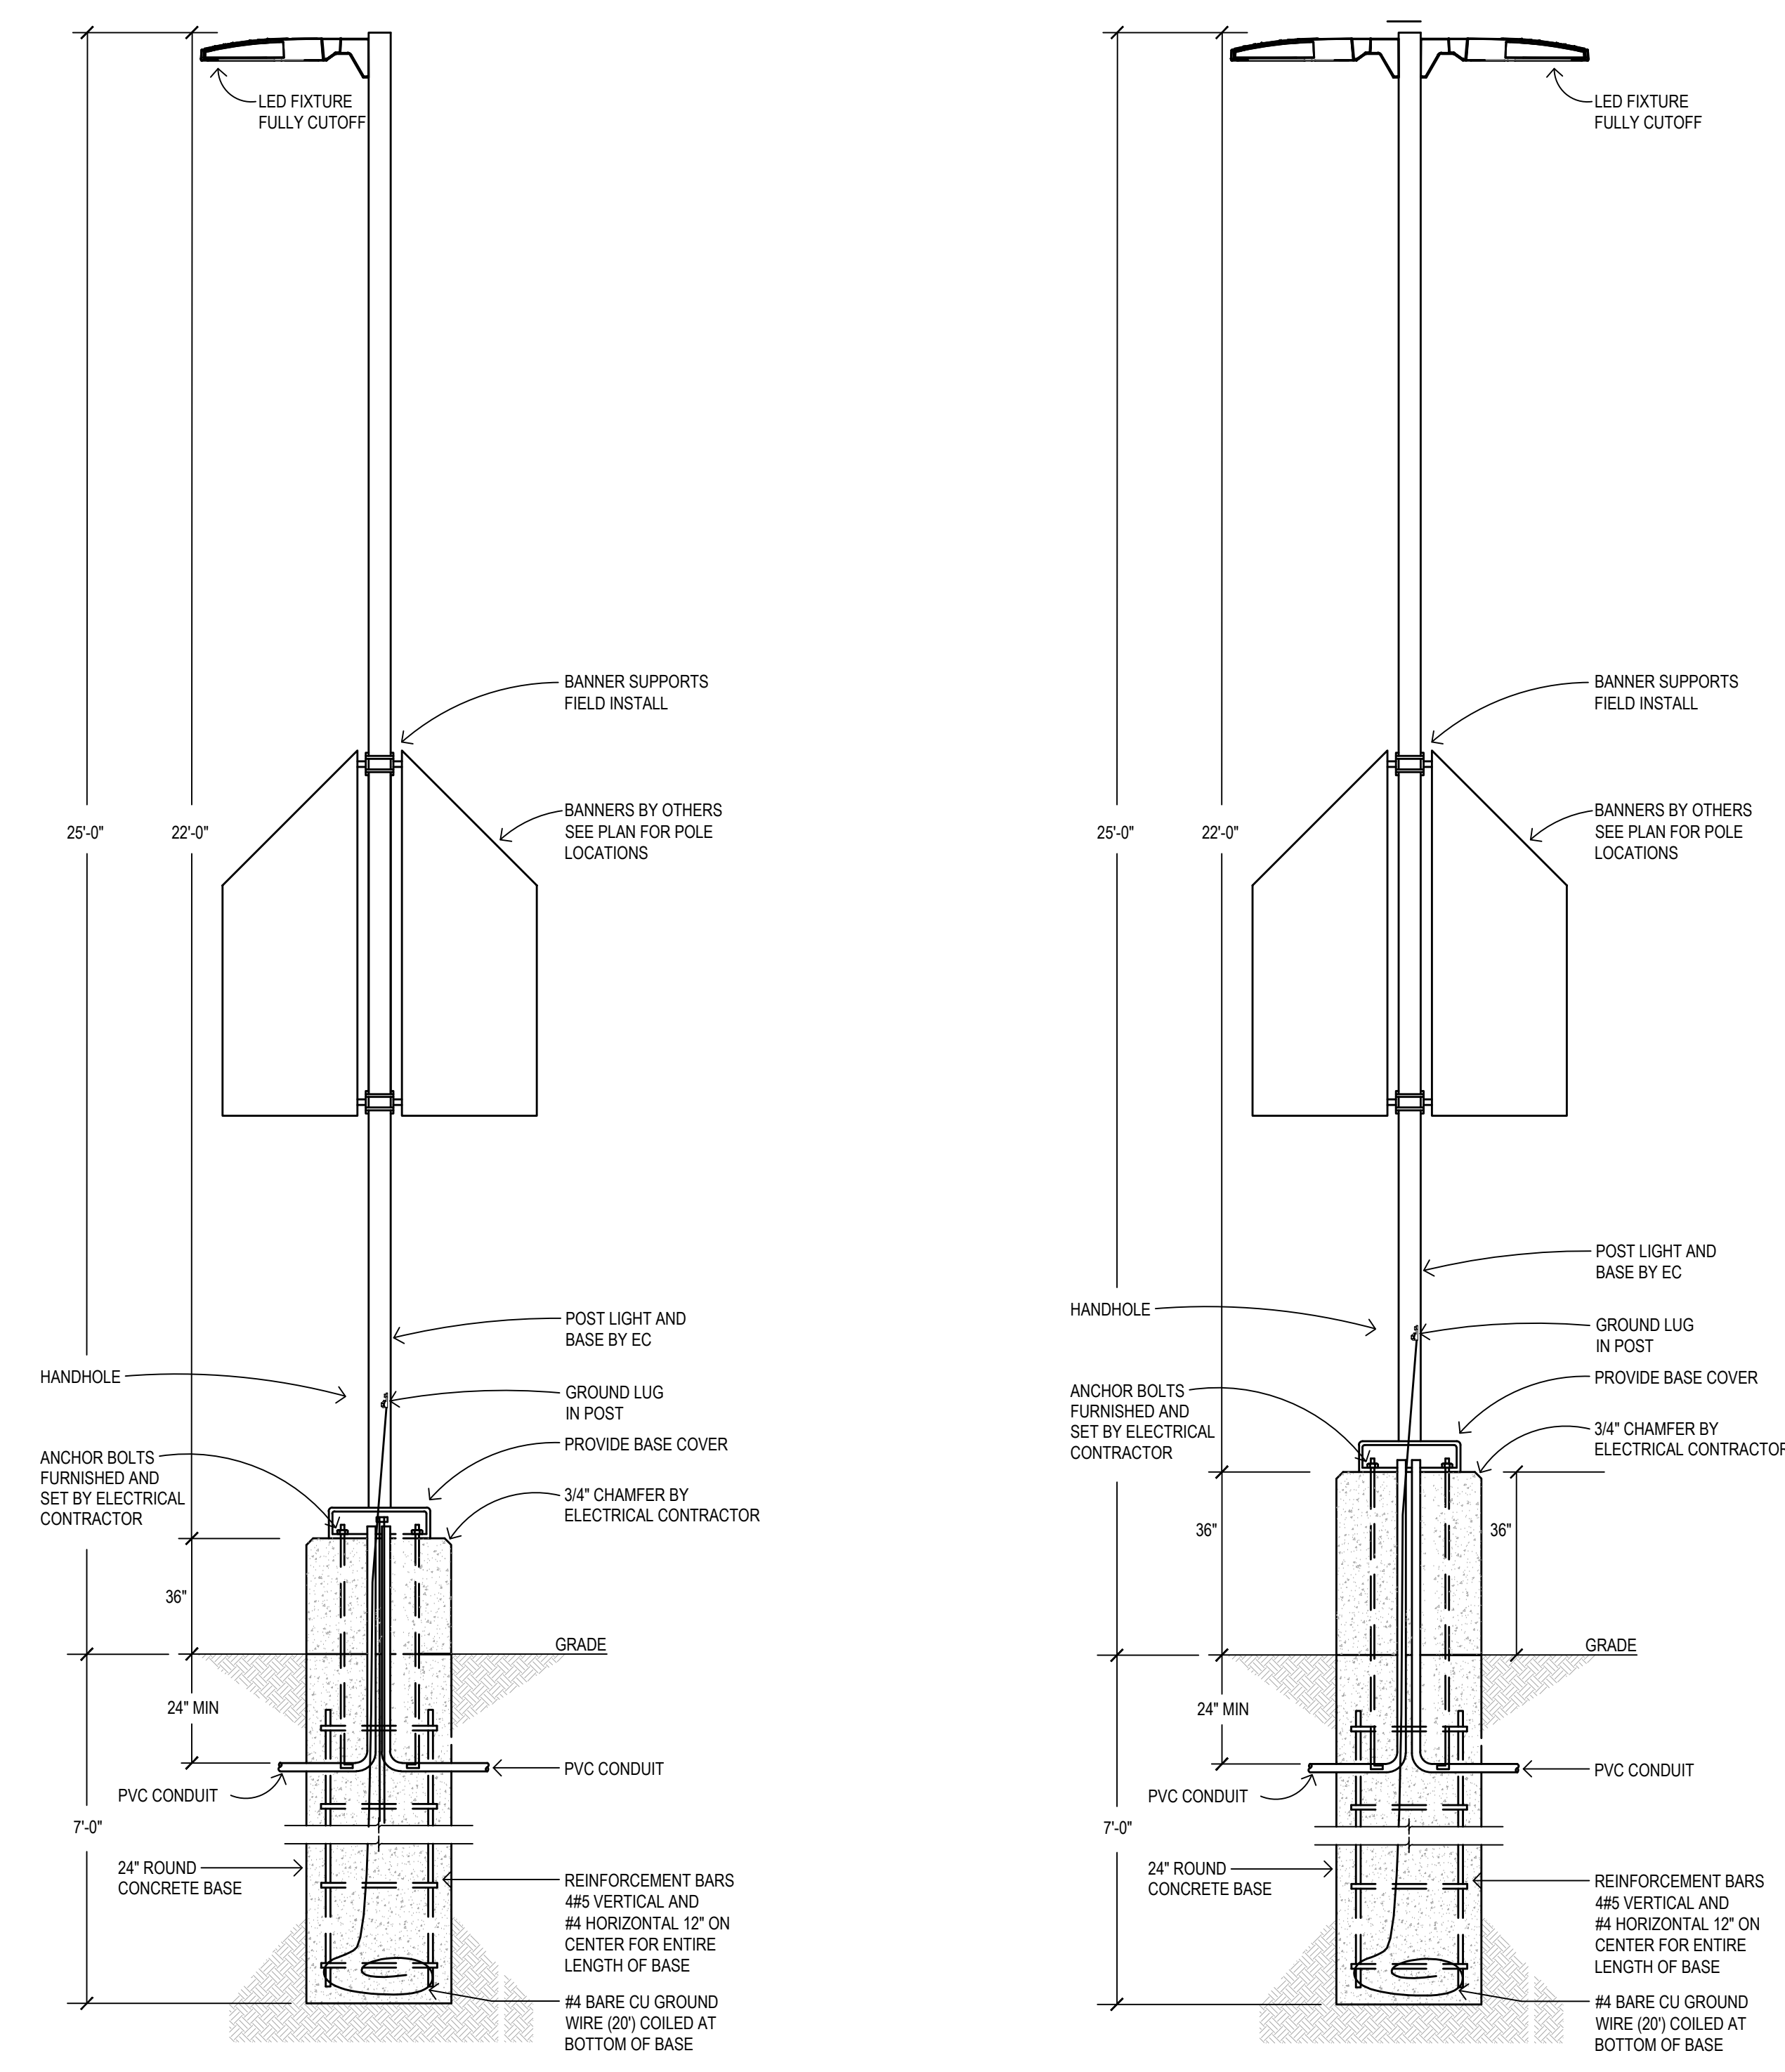

3 SINGLE HEAD POLE DETAIL
E141 NO SCALE


2 TWIN HEAD POLE DETAIL
E141 NO SCALE

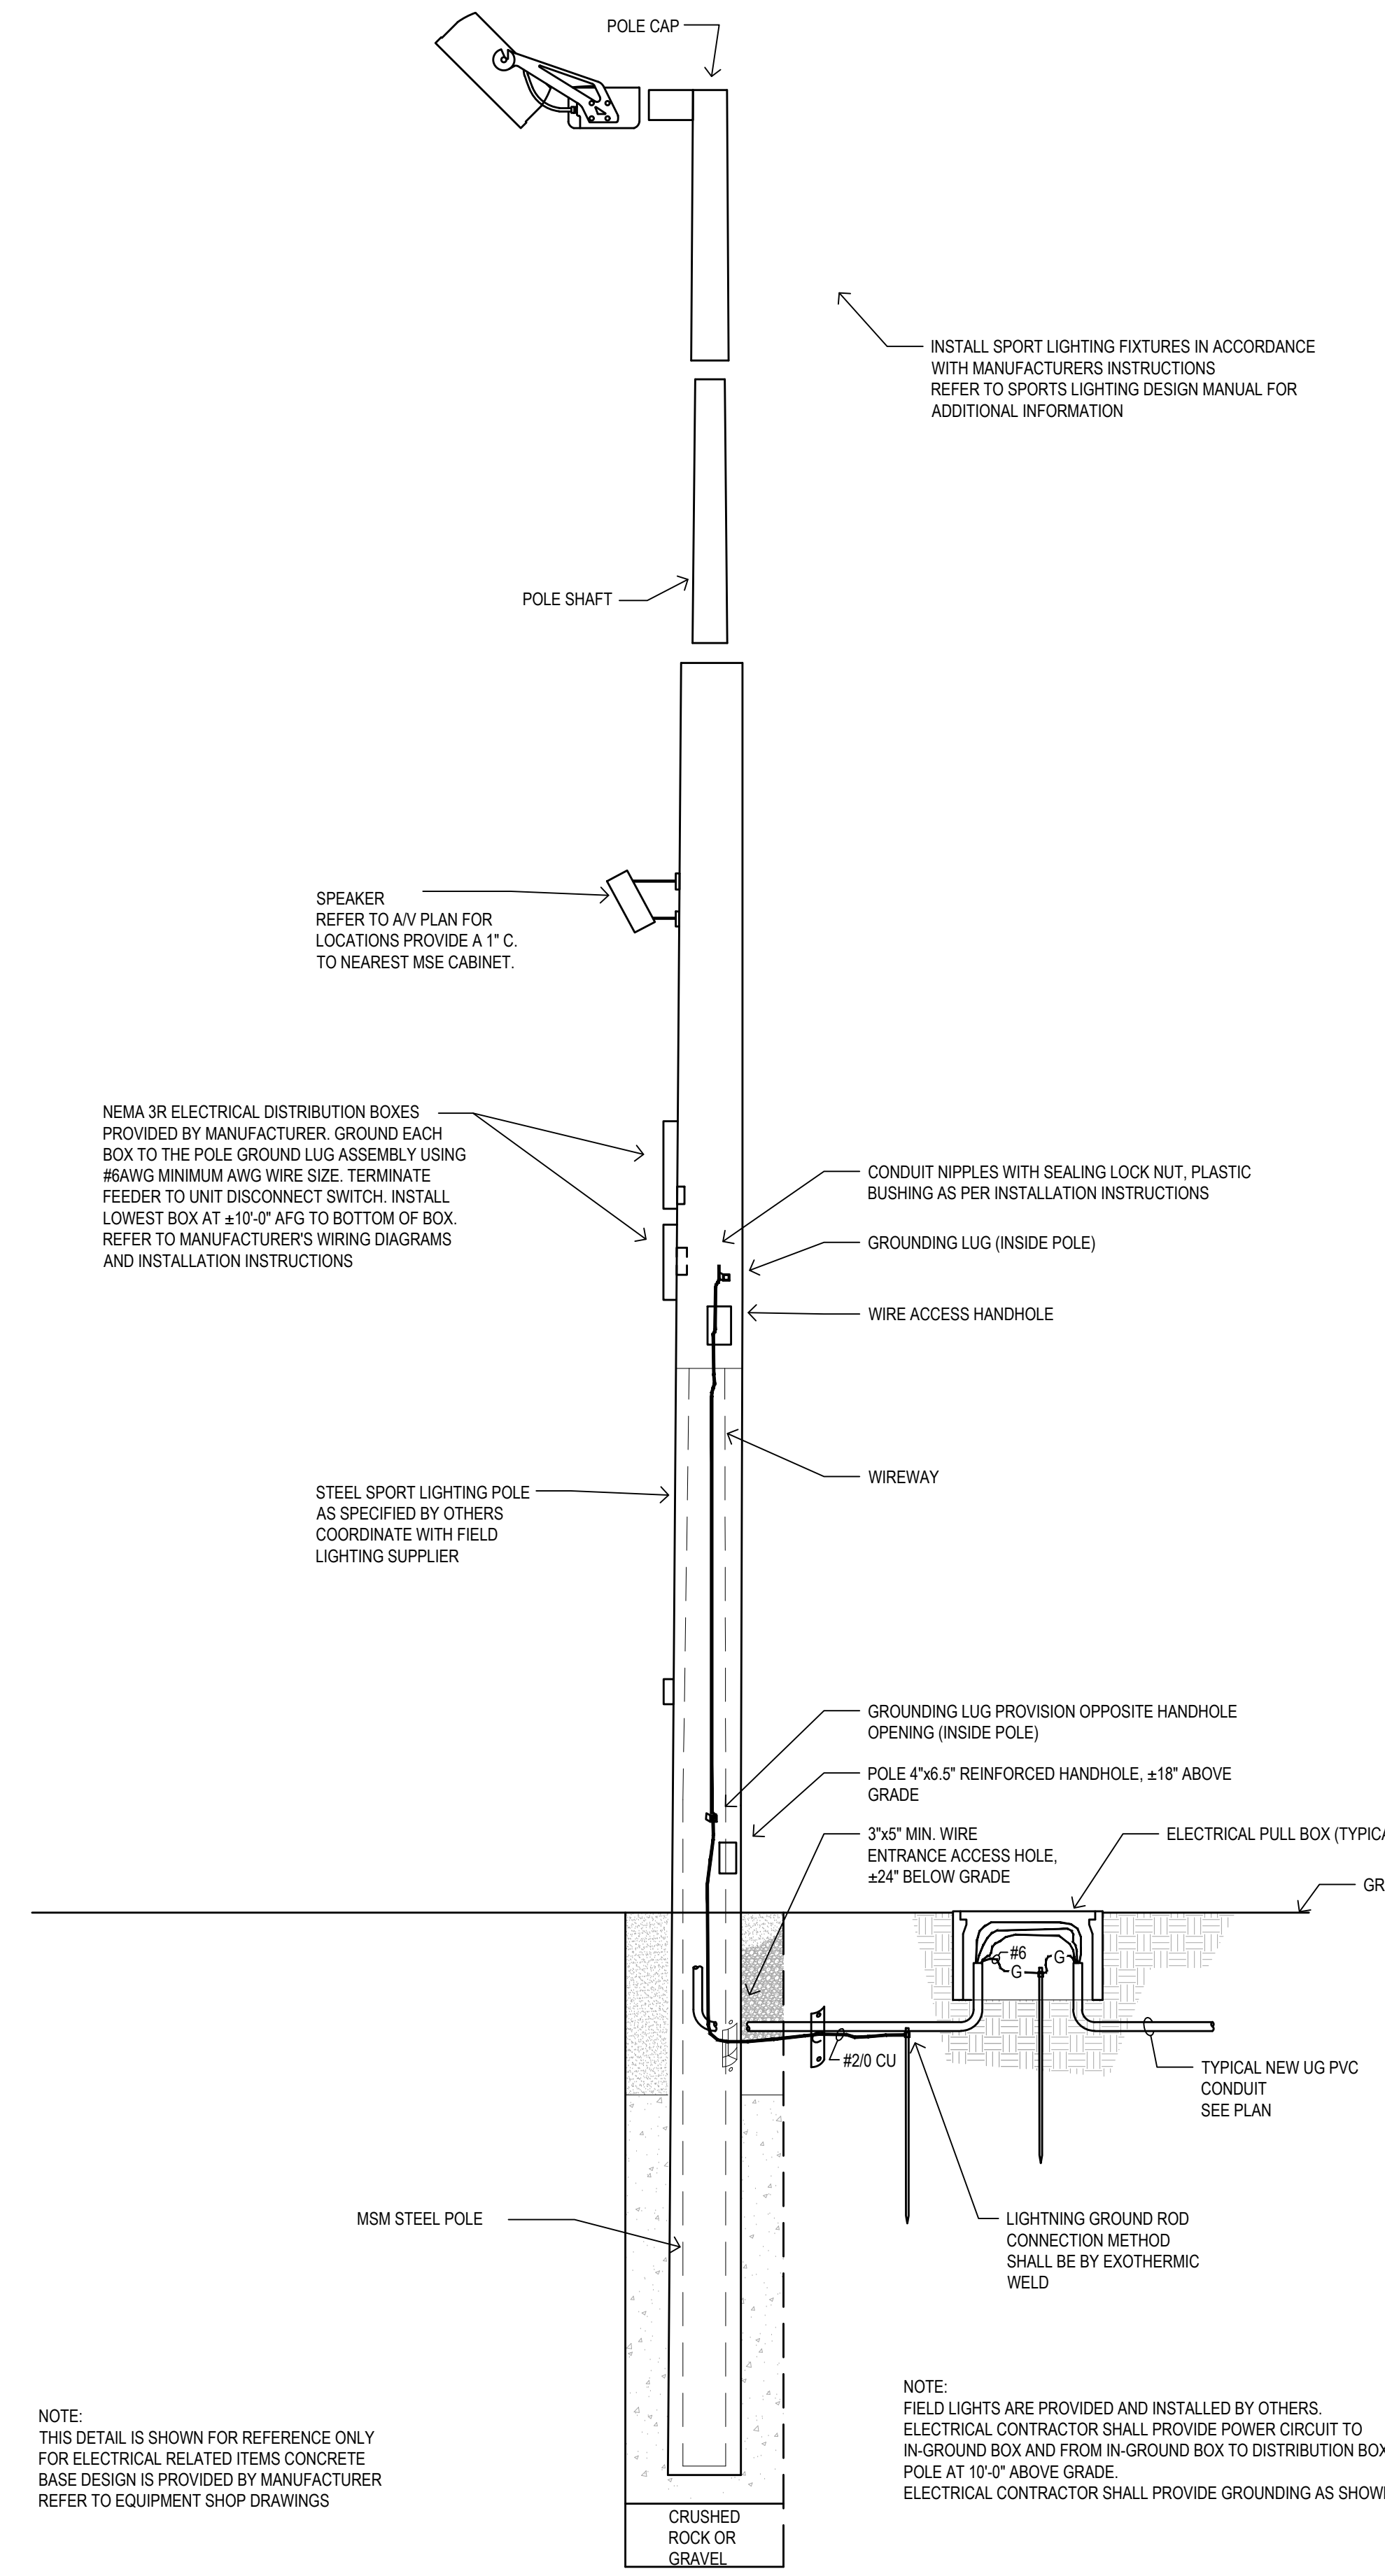

NOTE:
THIS DETAIL IS SHOWN FOR REFERENCE ONLY
FOR ELECTRICAL RELATED ITEMS CONCRETE
BASE DESIGN IS PROVIDED BY MANUFACTURER
REFER TO EQUIPMENT SHOP DRAWINGS

NOTE:
FIELD LIGHTS ARE PROVIDED AND INSTALLED BY OTHERS.
ELECTRICAL CONTRACTOR SHALL PROVIDE POWER CIRCUIT TO
IN-GROUND BOX AND FROM IN-GROUND BOX TO DISTRIBUTION BOX ON
POLE AT 10'-0" ABOVE GRADE.
ELECTRICAL CONTRACTOR SHALL PROVIDE GROUNDING AS SHOWN.

1 SPORTS LIGHT POLE DETAIL
E141 NO SCALE

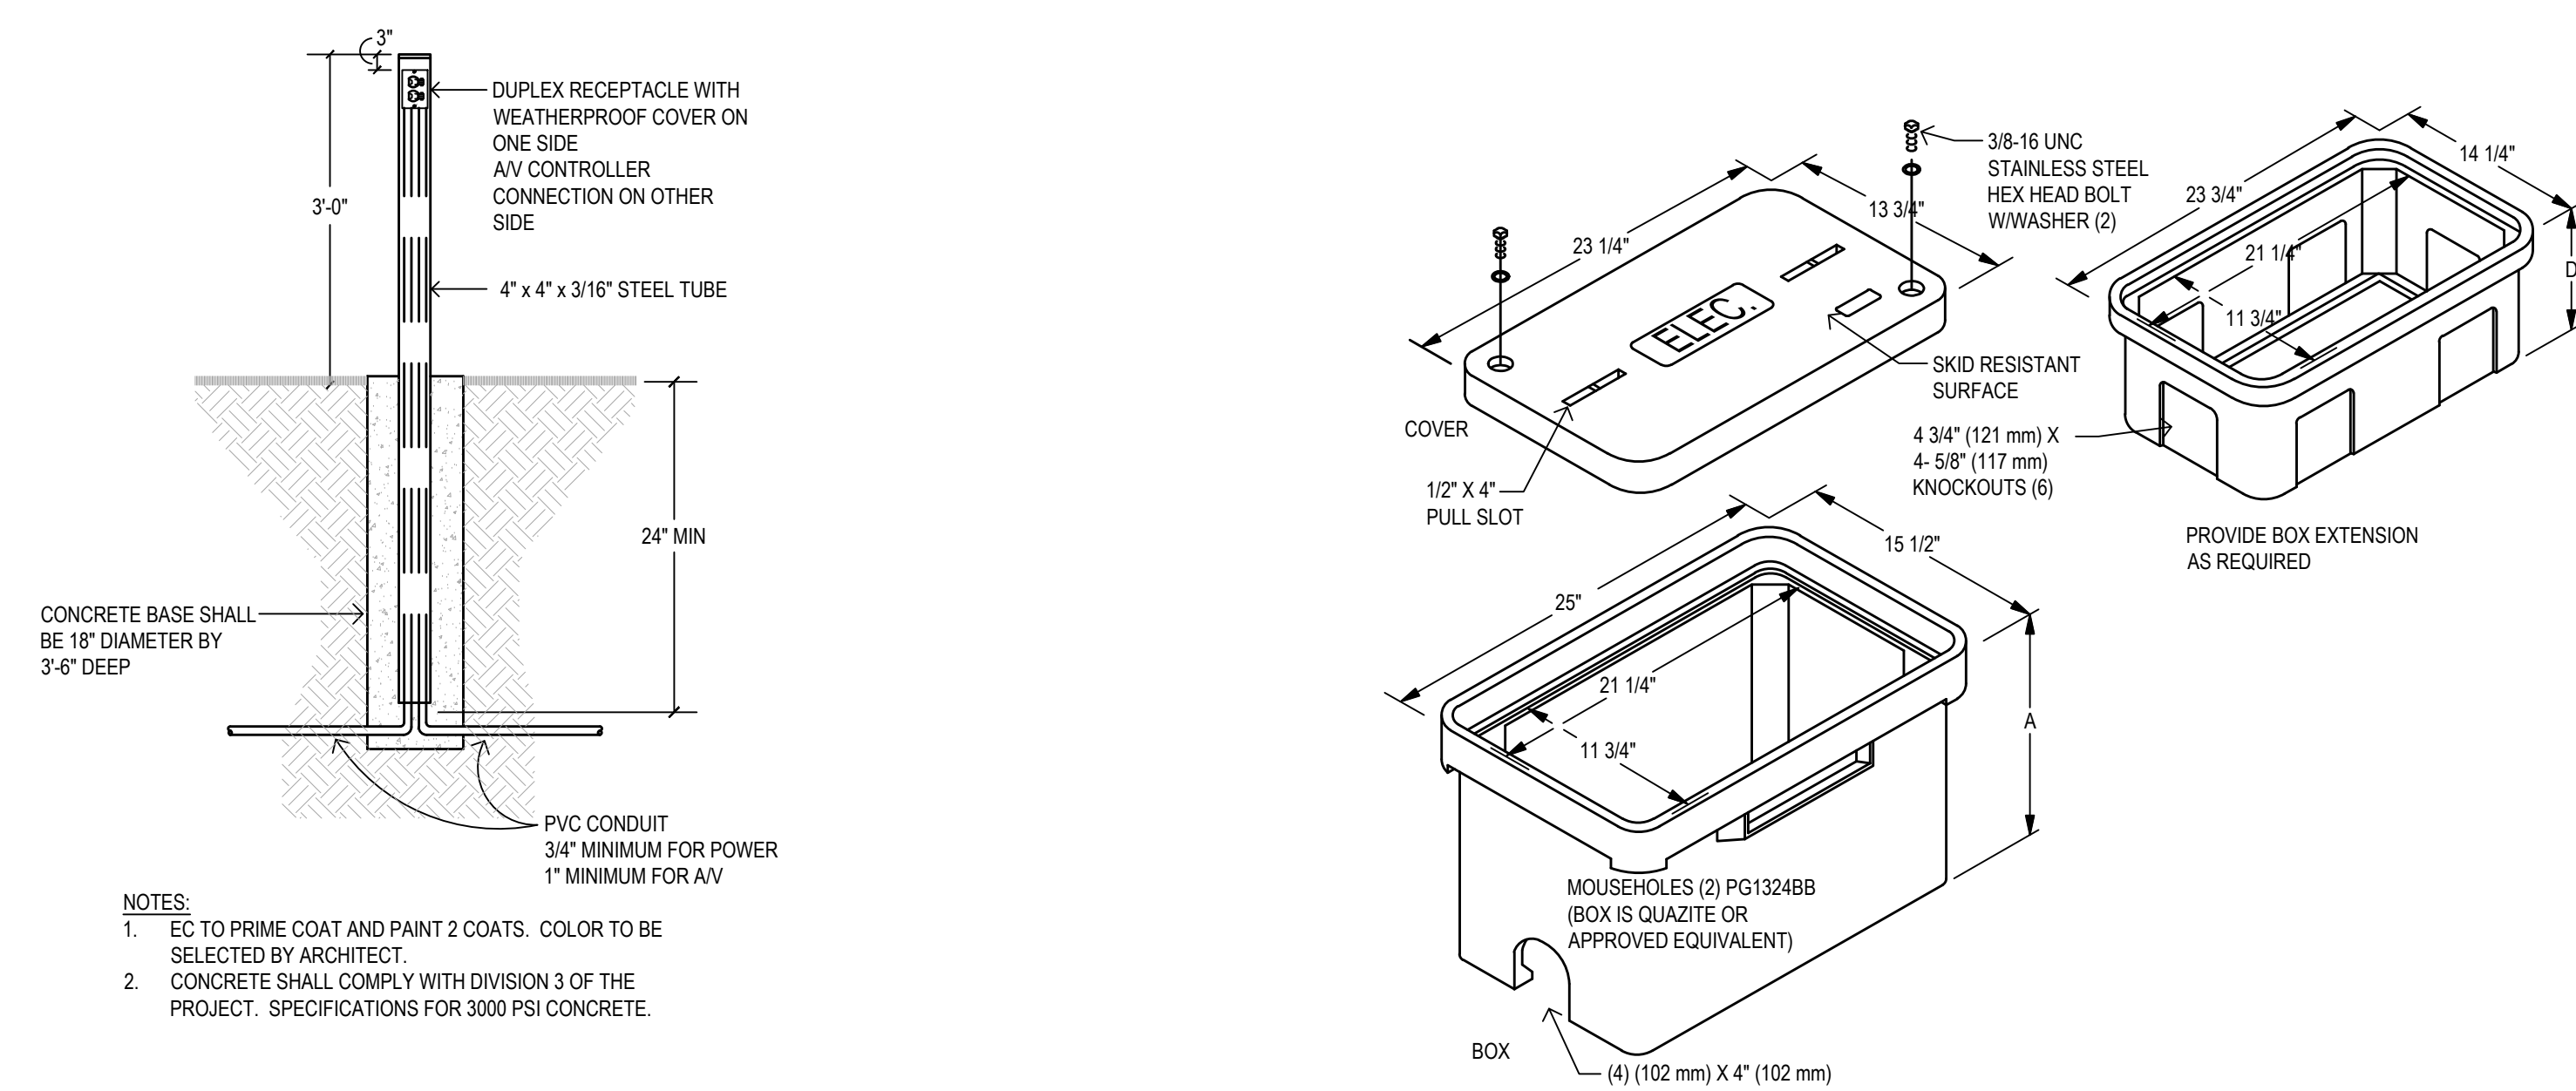

NOTES:
1. EC TO PRIME COAT AND PAINT 2 COATS. COLOR TO BE
SELECTED BY ARCHITECT.
2. CONCRETE SHALL COMPLY WITH DIVISION 3 OF THE
PROJECT. SPECIFICATIONS FOR 3000 PSI CONCRETE.

6 RECEPTACLE PEDESTAL DETAIL
E141 NO SCALE

5 IN GROUND BOX DETAIL
E141 NO SCALE

What did they like best?	Good things from Jordan?	Good things from EP?	Good things from St. Peter?		
Having a state of the art weight room.	Common space to work in groups	Media connected to lunchroom	Weight Room		
The overall layout of Jordan MS	The big open lunchroom/grade pods	Natural light	Weight Room, open rooms to the common spaces		Common Space/Large Group/Small Group Area
Jordan's open floor plan	Open classrooms to the common spaces	Portal doors	The gym		Specialty Areas
The chance to see different schools	Commons, combined with a small group area	Garage doors/portal doors	The gym		Natural light
The overall open floor plans of each site	Classrooms combined with the open areas	Natural light	Weight room		Weight Room/Gym
Windows. The size of windows	Open concepts with lots of glass	Natural light	The gym and weight room		Flexible Furniture
Study areas in the hallways/nooks	Glass, glass, glass	Theater seating	Cafe', the variety of benches/seating		
EP's theater	All the color. Glass, TVs, your own space yet being close to everyone	Theater!!!!	Thier schedule (4 period day).		
Jordan's floor plan. Open cafe' and the common space in the pods.	Furniture	Band/Choir/Theater area	Natural light		
Jordan's open floor plan	Glass, pods, openness	Band area	Greenhouse and weightroom		
Diversity of people I saw	Lighting	Orchestra pit	Weight room, more private than Jordan		
Art wings, they seemed professional	The professional finished feel of the school	The open spaces	Arts wing		
Pods to study in open spaces	Common spaces in each pod	Natural light	Weight room		
Natural light, lots of windows	The furniture	Windows	The overall openness of the the school		
Flexible seating at each school	Flexible seating	Open floor plan in the new area	Gym, greenhouse		
Pods...an open area to be	The open space	The dark color scheme	Science labs		
Jordan's seating options, open hallways	The open hallways to work in	The realxing feel in the MS	The pods, space outside the 6 classrooms		
Jordan's open space in the MS	The pods and little rooms for working on things	The hallway with no doors	Ag-Welding-Woods area		
St. Peter had a combo of opena and closed spaces. Good specialty centers (arts, ag, weight room, wrestling). Sleek design but not flavorless.	Open learning areas	Natural light	Wrestling and weight rooms		
The pods that had a combo of lockers, windows and seating	The pods and rooms to go and work	The lunch room and little pods	Locker seating ares, weight room, gym		
Updated bathrooms, weight room, windows, open floor plans	The open areas	Lunch room	Windows, size, diversity		
Weight room	Differen tpods and "fish bowl" areas	Band room area	Literally everything, great school		
The greenhouse, and larger rooms at SP	The chairs with wheels and the open light	The furniture	White board walls		
The gym at SP	TVs in the little nooks	The theater	The gym		
3D printers	Open areas and carpet (quiet)	How close the classes were	Windows		
Currently use locker	14/25				
Dedicated MS locker?	11/25				
Dedicated HS locker?	6/25				

102 EQUAL EDUCATIONAL OPPORTUNITY

I. PURPOSE

The purpose of this policy is to ensure that equal educational opportunity is provided for all students of the school district.

II. GENERAL STATEMENT OF POLICY

A. The policy of the school district is to provide equal educational opportunity for all students. The school district does not unlawfully discriminate on the basis of race, color, creed, religion, national origin, sex, marital status, parental status, status with regard to public assistance, disability, sexual orientation, including gender identity and expression, or age. The school district also makes reasonable accommodations for disabled students.

B. The school district prohibits the harassment of any individual for any of the categories listed above. For information about the types of conduct that constitute violation of the school district's policy on harassment and violence and the school district's procedures for addressing such complaints, refer to the school district's policy on harassment and violence.

C. This policy applies to all areas of education including academics, coursework, co-curricular and extracurricular activities, or other rights or privileges of enrollment.

D. Every school district employee shall be responsible for complying with this policy conscientiously.

E. Any student, parent, or guardian having a question regarding this policy should discuss it with the appropriate school district official as provided by policy. In the absence of a specific designee, an inquiry or a complaint should be referred to the superintendent.

Legal References: Minn. Stat. § 121A.03, Subd. 2 (Sexual, Religious, and Racial Harassment and Violence Policy)

Minn. Stat. Ch. 363A (Minnesota Human Rights Act)

20 U.S.C. § 1681 *et seq.* (Title IX of the Education Amendments of 1972)


42 U.S.C. § 12101 *et seq.* (Americans with Disabilities Act)

Cross References: MSBA/MASA Model Policy 402 (Disability Nondiscrimination)

MSBA/MASA Model Policy 413 (Harassment and Violence)

MSBA/MASA Model Policy 521 (Student Disability Nondiscrimination)

MSBA/MASA Model Policy 522 (Student Sex Nondiscrimination)

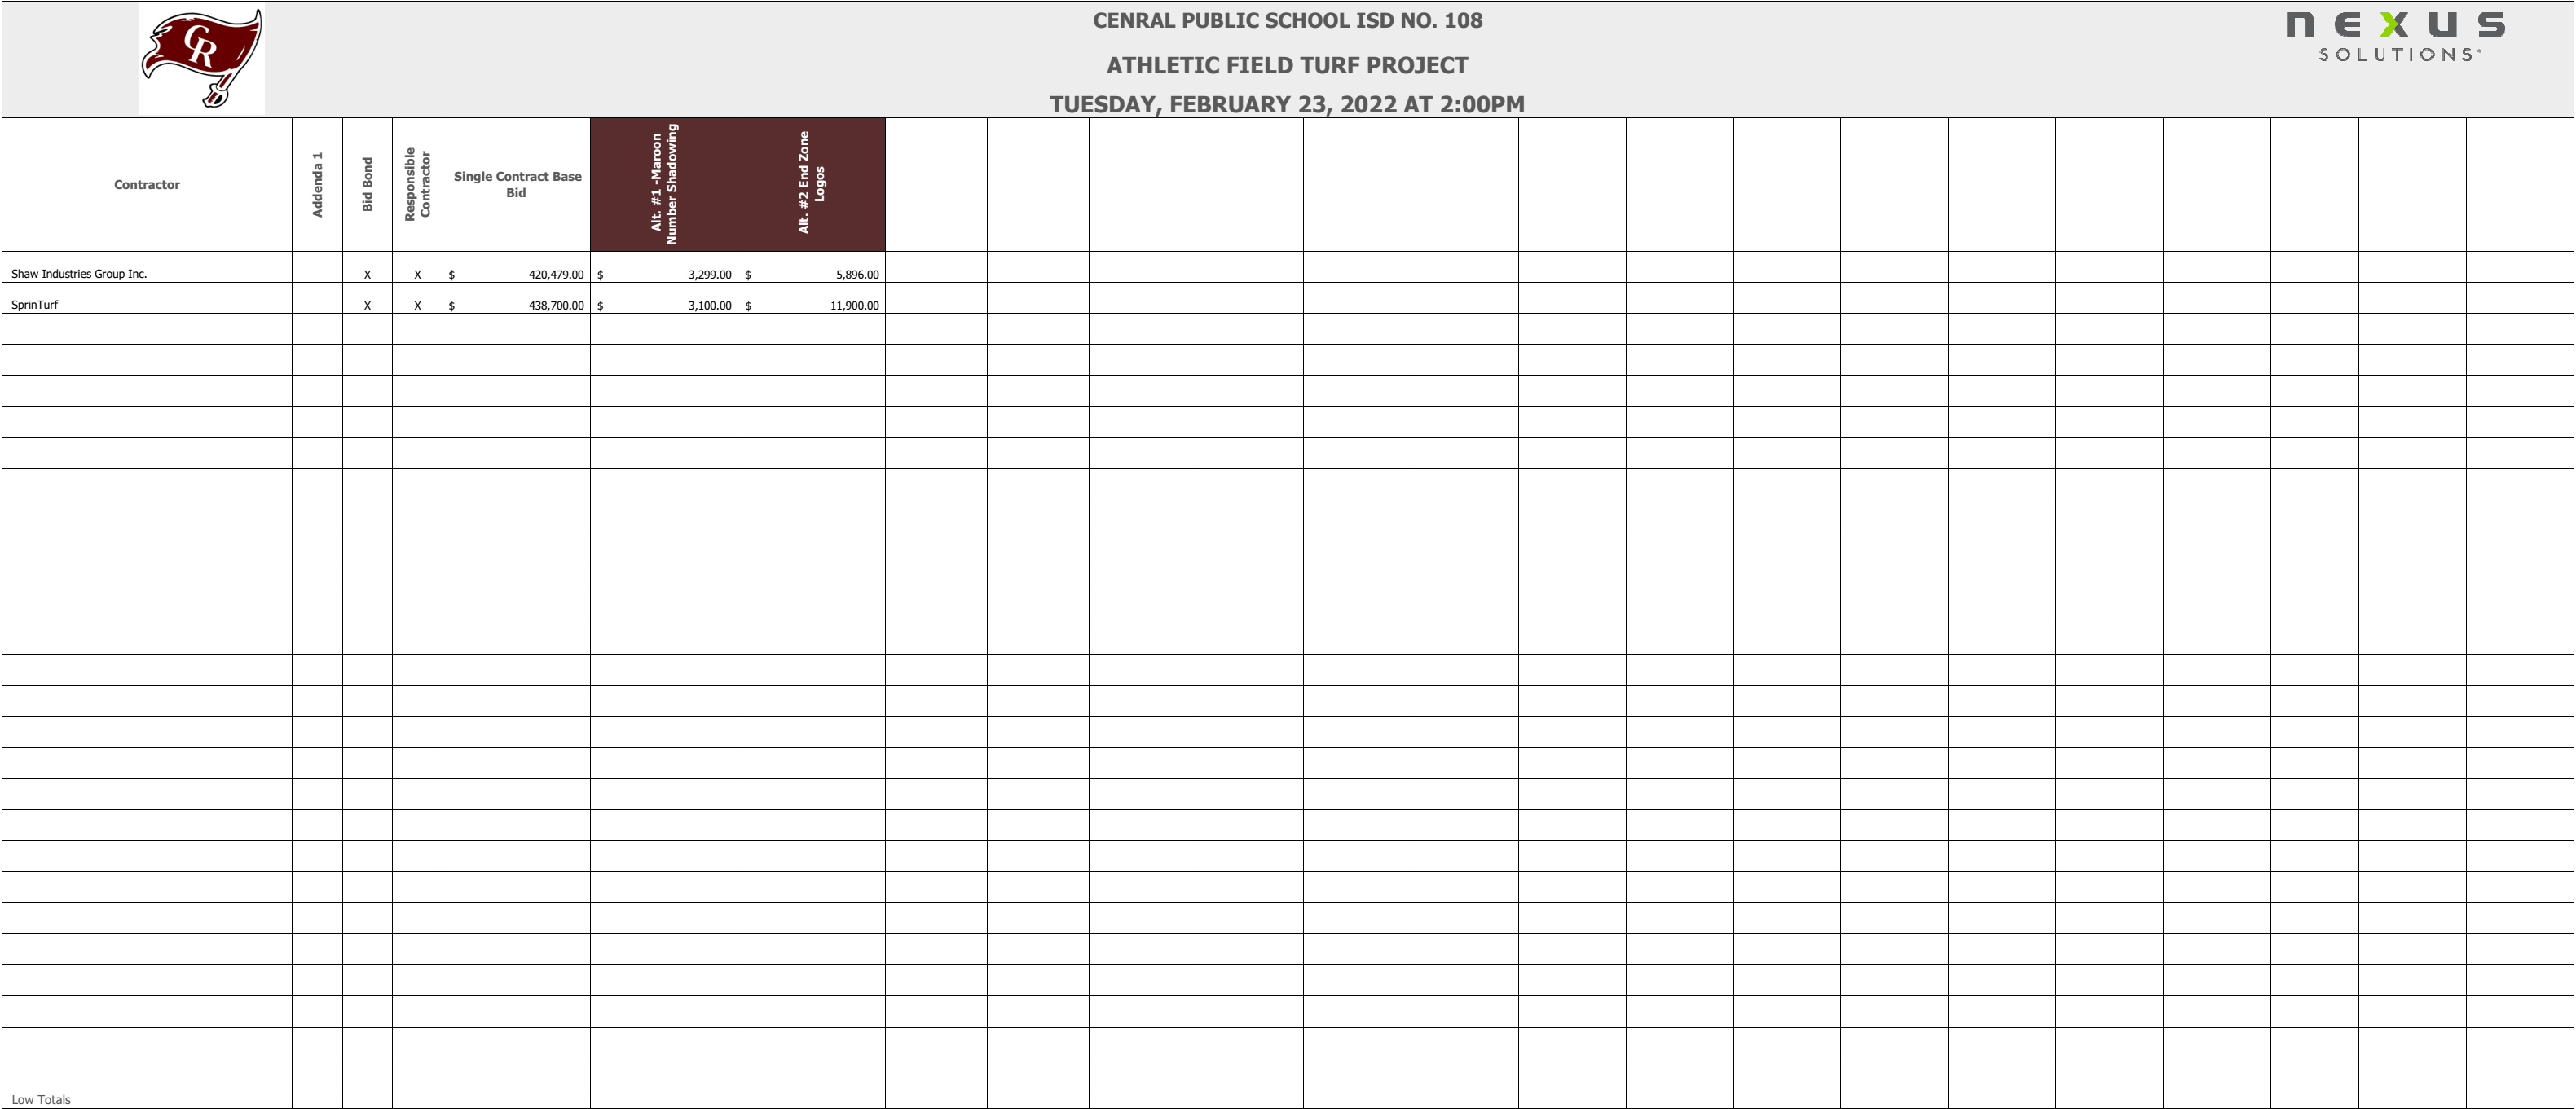

Date: February 23, 2022
To: Central ISD 108
From: Brian Lonquist
Nexus Solutions
Subject: Central Schools – Bid Package No. 1 – Athletic Field Turf
Recommendation to Award and Reject Bids

Dear Board Members,

Bids for the Central Schools Bid Package No.1 – Central Schools Athletic Field Turf Project were received and publicly opened at 2:00 PM on Wednesday, February 23, 2022 at the District Office.

Nexus Solutions recommends to ISD 108 that the motion be approved for the following bids to be **awarded**:

Furnish and Install Athletic Field Turf

- Shaw Industries Group, Inc. in the amount of \$420,479

Alternate No. 1 – Maroon Number Shadowing

- Shaw Industries Group, Inc. in the amount of \$3,299

Nexus Solutions recommends to ISD 108 that the motion be approved for the following bids to be **rejected**:

Alternate No. 2 – Maroon Number Shadowing

- Shaw Industries Group, Inc. in the amount of \$5,896

In summary, Nexus recommends the Board **award** the recommended bids totaling: \$423,778

Please contact me at either blonquist@nexussolutions.com or 612-916-0939 with any questions.

Thank you,



Brian Lonquist, Project Manager
Nexus Solutions

Attachments: BP01 Athletic Field Turf Bid Tabulation
CC: Central ISD 108
Nexus Solutions