

RUTHERFORD COUNTY SCHOOL SYSTEM
2240 Southpark Drive
Murfreesboro, TN 37128

MINUTES OF November 20, 2025

Katie Darby: Present
Claire Maxwell: Present
Frances Rosales: Present
Tammy Sharp: Present
Caleb Tidwell: Present
Butch Vaughn: Present
Stan Vaught: Present
Jimmy Sullivan-present

1. CALL TO ORDER

2. PLEDGE OF ALLEGIANCE & MOMENT OF SILENCE/PRAYER

3. APPROVAL OF THE AGENDA

4. APPROVAL OF THE CONSENT AGENDA

A. Minutes:

B. Bids:

C. Nepotism:

D. Use of Facilities:

Note: Facility use prior to 11/20/25 has been granted pending Board action. A certificate of insurance with \$2,000,000.00 limits (\$1,000,000.00 if approved) is required by each user. Each group must forward any renewals of insurance to the Board on time; otherwise, approval is terminated at the end of the policy period. **All approvals are for no more than a 1-year period.**

E. Non-Faculty Volunteer Coaches:

F. Salary Supplements and Contract Payments:

G. Weapons Detection Stipends (1st Semester):
\$500 per semester

H. Request for Stipends for Spring 2026 ACT Bootcamp
\$50 per hour/\$1,200 per school

5. PUBLIC COMMENTS*

RUTHERFORD COUNTY SCHOOL SYSTEM

**2240 Southpark Drive
Murfreesboro, TN 37128**

Lindsey Hebden concerns with Elementary re-zoning.

Julie Bodine asking that the Board consider grandfathering for 8th graders when re-zoning. Corinna Maldonado to discuss re-zoning and the effects of students moving from Siegel to Oakland Middle School.

SaraJade Burda opposes re-zoning Stewarts Creek Elementary students to Brown's Chapel Elementary..

Laura Montanez Miller opposes re-zoning Stewarts Creek Elementary students to Brown's Chapel Elementary.

6. RUTHERFORD PROUD

Work Session: Shanna Groom, School Nursing Coordinator, spoke at the Board's request about a resolution, put forth by Tammy Sharp, regarding adequate funding for school nurses. This resolution was passed by the TSBA delegate assembly last week.

Work Session: The Eagleville Volleyball Team ended their season with a record of 43-5. On October 24 they won their first state title.

Board Meeting: The Stones River Brigade Cadet Leadership Team each shared an overview of RCS JROTC 2025-206 accomplishments and highlights.

Commander Cadet: Colonel Kathryn Wolvington

Executive Officer: Cadet Mackenzie McCoy

Command Sergeant Major: Cadet Lydia Knight

A. RCS Strong Outstanding Staff Awards

Administrator: Principal Justin Smith, Blackman High School

Teacher: Candace Thomspson, Oakland High School

Central Office: Emily Marshall, CTE

Support Staff: Ashley Fitzgerald, Walter Hill Elementary

Transportation: Bus Driver Chai Dackerman

7. GUEST SPEAKERS

Rob Schwarz joined us via zoom on November 20, 2025, to give an overview of updated maps on Elementary re-zoning options based on discussions with the Board during the Work Session on Tuesday. Mrs. Darby requested RSP to provide a chart keeping zoning as it is currently for Stewarts Creek Elementary but capping it for in-coming students. The data for this school has grown dramatically since we began in 2022, based on growth per housing unit and number of school-aged children per unit. During this time, the Brown's Chapel zone has not experienced the same type of growth. Mr. Tidwell asked RSP if most new developments are going up in the north or south ends of the Stewarts Creek zone. RSP responded that there is an equal amount of growth in both areas. Mrs. Rosales and Mr. Vaughn urged parents as well as the Board to meet with County and City leaders to encourage stopping the overgrowth in our County.

8. HUMAN RESOURCES

9. INSTRUCTION

A. TISA Accountability Report Approval

10. LEGAL

RUTHERFORD COUNTY SCHOOL SYSTEM
2240 Southpark Drive
Murfreesboro, TN 37128

A. I. Policy Adoption - First Reading of Two Readings

B. II. Disciplinary Hearing Appeal - 25-1101

Mrs. Darby read a statement from the parents who appealed to the Board, stating they were sorry they could not be at the meeting in person, but asked for an appeal hearing before the Board.

C. Transfer Student Under Discipline (1)

D. III. Transfer Student Under Discipline (2)

11. ENGINEERING AND CONSTRUCTION

A. I. MWSD request for land purchase at Siegel High:

B. II. Oakland High School Change Order #1: Engineering and Construction with input from Principal John Marshall, requests to utilize \$500,000.00 of available site construction funds to address additional renovation of areas inside the existing building.

C. III. Town of Smyrna Cedar Stone Sewer Realignment Request:

D. IV. Transportation Contract termination Bus 96:

E. V. Transportation Contract termination Bus 201:

F. VI. Transportation Route Awarding:

Work Session: Trey Lee asked the Board to make a decision on Thursday on how Transportation should proceed.

Board Meeting: Butch Vaughn said this motion is unfair to the eleven contractors who responded the first time. Everyone has already been given two chances to respond.

12. COMMUNICATIONS REPORT

The CTE Mobile Labs have been a big hit in the District.

Additional signage to advertise re-zoning have made a big impact by placing these at schools that will be effected.

Information from parent survey is being compiled and will soon be shared with the Board.

13. CO POTENTIAL CLOSING

Mrs. Maxwell recommended closing the Central Office on Wednesday, Nov. 26, 2025, as a paid holiday for the Payroll Dept. The District is open on Veterans Day with programs honoring our Vets at several schools and this is a holiday when the County offices are

RUTHERFORD COUNTY SCHOOL SYSTEM

**2240 Southpark Drive
Murfreesboro, TN 37128**

closed

14. DIRECTOR'S UPDATE

Rutherford County Schools lunch debt is significantly lower than last year at the same time.

Transportation sent out two letters on route descriptions that have not been turned in per their contract. Mr. Reed read that portion of the contract to the Board.

Butch Vaughn & Caleb Tidwell made a motion that we enforce the contract and withhold their pay per the contract. Frances Rosales & Stan Vaught Motion amended the motion to begin withholding their pay immediately beginning in November and continuing until the routes are turned in.

The amended motion passed.

Mr. Tidwell seconded this original motion and it passed.

15. GENERAL DISCUSSION

Mrs. Rosales made a recommendation to the Board that if we begin looking at building a new school, then start discussing zoning or potential changes to zoning lines. Delay the vote on zoning until the school is about to open.

Mrs. Rosales has received questions from parents asking if the new middle school opening will offer sports and activities in line with our other schools and if those being re-zoned have the opportunity to try out. TSSAA requires tryouts for all new students, even those who are re-zoned. The new MS will have all sports and clubs just like the other MS.

BHS football has a game against Maryville on Friday night at home.

Mr. Tidwell clarified that he doesn't support collaborative conferencing. It is required by the state and his has nothing against the individuals.

Mr. Vaughn brought up FFA National representation across the District in Indianapolis.

Ms. Sharp was at the DECA competition and judged Nashville and Davidson County students and announced news to come on JazzFest.

Mrs. Darby discussed RSP and re-zoning and the original goals of the Board. We tried to keep feeder schools. She doesn't think re-zoning is what is best for children. Asked people to reach out with new ideas similar to what she asked for with capping Stewarts Creek Elementary. She asked that we ask the County Commission for what we need not what we think will pass.

Mrs. Maxwell agreed with the Board advocating for what we need as a District.

Dr. Sullivan stated that building utilization needs to stay at the forefront and suggested the Board give RSP new guidance.

We have the highest number of reward schools in the state.

16. ADJOURNMENT

Mrs. Maxwell gaveled out at 7:42 pm.



Rutherford County Schools

2240 Southpark Dr., Murfreesboro, TN 37128

AGENDA

October 23, 2025 at 5:00 PM - Policy Committee Meeting

1. CALL TO ORDER

2. PLEDGE OF ALLEGIANCE

3. APPROVAL OF AGENDA

Recommended Motion(s): to approve the agenda as presented.

Action(s): Motion Carried:

This motion, made by Stan Vaught and seconded by Tammy Sharp, Carried.

- Dr. Mark Gullion: *Absent*
- Caitlyn Osborne-Parris: *Absent*
- Frances Rosales: *Yea*
- Katie Darby: *Yea*
- Dr. Jimmy Sullivan: *Yea*
- Caleb Tidwell: *Yea*
- Tammy Sharp: *Yea*
- Tamera Blair: *Yea*
- Butch Vaughn: *Yea*
- Stan Vaught: *Yea*
- Dr. Michael McDonald: *Yea*
- Claire Maxwell: *Yea*
- Brandon Deal: *Yea*
- Monica Carr: *Yea*
- Wayne Blair: *Yea*

- Dr. Kay Martin: *Yea*

4. INTRODUCTION OF NEW COMMITTEE MEMBERS

5. PUBLIC COMMENTS

None

6. POLICY CHANGES

6.A. The policy committee reviewed Policy 1.703 - School Attendance Zones and Exemptions

Adds requirement of primary domicile to be in Rutherford County at the time of application.

Recommended Motion(s): to approve Policy 1.703 as presented.

Action(s): Motion Carried:

This motion, made by Butch Vaughn and seconded by Frances Rosales, Carried.

- Dr. Mark Gullion: *Absent*
- Caitlyn Osborne-Parris: *Absent*
- Dr. Kay Martin: *Yea*
- Brandon Deal: *Yea*
- Katie Darby: *Yea*
- Monica Carr: *Yea*
- Tamera Blair: *Yea*
- Wayne Blair: *Yea*
- Dr. Michael McDonald: *Yea*
- Tammy Sharp: *Yea*
- Butch Vaughn: *Yea*
- Caleb Tidwell: *Yea*
- Frances Rosales: *Yea*
- Stan Vaught: *Yea*
- Claire Maxwell: *Yea*
- Dr. Jimmy Sullivan: *Yea*

Discussion: Dr. Sullivan mentioned that this was requested partially by the community and also by the Board.

Attachments: [Policy 1.703](#)

6.B. The policy committee reviewed Policy 3.206 - Community Use of Facilities

Adds language to allow deposits to secure school facilities.

Recommended Motion(s): to approve Policy 3.206 as presented.

Action(s): Motion Carried

This motion, made by Stan Vaught and seconded by Caleb Tidwell, Carried.

- Dr. Mark Gullion: *Absent*
- Caitlyn Osborne-Parris: *Absent*

- Katie Darby: *Yea*
- Caleb Tidwell: *Yea*
- Wayne Blair: *Yea*
- Dr. Michael McDonald: *Yea*
- Stan Vaught: *Yea*
- Tamera Blair: *Yea*
- Monica Carr: *Yea*
- Frances Rosales: *Yea*
- Dr. Jimmy Sullivan: *Yea*
- Butch Vaughn: *Yea*
- Dr. Kay Martin: *Yea*
- Brandon Deal: *Yea*
- Tammy Sharp: *Yea*
- Claire Maxwell: *Yea*

Discussion: Ms. Ridley indicated that currently some organizations are reserving to use a school facility and then canceling at the last minute. The school has already reserved the date and secured the employee to be there.

Discussion was held regarding how much the deposit would be. Ms. Ridley indicated that the language states it would be a nominal deposit, so it would be up to the school to determine the amount.

Attachments: [Policy 3.206](#)

6.C. The policy committee reviewed Policy 4.601 - Reporting Student Progress

Removes driver's license revocation to align with state law.

Recommended Motion(s): to approve Policy 4.601 as presented.

Action(s): Motion Carried

This motion, made by Tammy Sharp and seconded by Stan Vaught, Carried.

- Dr. Mark Gullion: *Absent*
- Caitlyn Osborne-Parris: *Absent*
- Dr. Michael McDonald: *Yea*
- Monica Carr: *Yea*
- Stan Vaught: *Yea*
- Frances Rosales: *Yea*
- Dr. Kay Martin: *Yea*
- Tammy Sharp: *Yea*
- Claire Maxwell: *Yea*
- Tamera Blair: *Yea*
- Wayne Blair: *Yea*
- Dr. Jimmy Sullivan: *Yea*
- Katie Darby: *Yea*
- Caleb Tidwell: *Yea*
- Brandon Deal: *Yea*

- Butch Vaughn: *Yea*

Discussion: Ms. Ridley indicated that this was brought up by TSBA. The highlighted language is no longer in the law, and TSBA has recommended that the language be removed from the policy.

Attachments: [Policy 4.601](#)

6.D. The policy committee reviewed Policy 4.605 - Graduation Requirements

Adds computer science credit starting with the 2024-2025 school year to align with state rules and regulations.

Recommended Motion(s): to approve Policy 4.605 as presented.

Action(s): Motion Carried:

This motion, made by Stan Vaught and seconded by Frances Rosales, Carried.

- Dr. Mark Gullion: *Absent*
- Caitlyn Osborne-Parris: *Absent*
- Dr. Jimmy Sullivan: *Yea*
- Wayne Blair: *Yea*
- Tamera Blair: *Yea*
- Brandon Deal: *Yea*
- Frances Rosales: *Yea*
- Caleb Tidwell: *Yea*
- Butch Vaughn: *Yea*
- Katie Darby: *Yea*
- Claire Maxwell: *Yea*
- Dr. Michael McDonald: *Yea*
- Dr. Kay Martin: *Yea*
- Monica Carr: *Yea*
- Stan Vaught: *Yea*
- Tammy Sharp: *Yea*

Discussion: Ms. Ridley indicated that the suggested language has already been in State rules, and we are updating our policy to match.

Attachments: [Policy 4.605](#)

6.E. The policy committee reviewed Policy 6.204 - Attendance of Non-Resident Students

Adds language to exempt choice schools from early admission.

Recommended Motion(s): to approve Policy 6.204 as presented.

Action(s): Motion Carried:

This motion, made by Katie Darby and seconded by Tammy Sharp, Carried.

- Dr. Mark Gullion: *Absent*
- Caitlyn Osborne-Parris: *Absent*
- Monica Carr: *Yea*
- Dr. Jimmy Sullivan: *Yea*

- Frances Rosales: *Yea*
- Katie Darby: *Yea*
- Wayne Blair: *Yea*
- Claire Maxwell: *Yea*
- Dr. Michael McDonald: *Yea*
- Brandon Deal: *Yea*
- Stan Vaught: *Yea*
- Tamera Blair: *Yea*
- Tammy Sharp: *Yea*
- Butch Vaughn: *Yea*
- Dr. Kay Martin: *Yea*
- Caleb Tidwell: *Yea*

Discussion: Ms. Ridley mentioned that for regular enrollment, if a family is moving into a school zone, we allow them to submit a contract or a lease before they move in. For Choice Schools, that would not apply, they would already have to be residents.

Attachments: [Policy 6.204](#)

6.F. The policy committee reviewed Policy 6.701 - Student Solicitations/Fundraising Activities

Adds language for online fundraising.

Recommended Motion(s): to approve Policy 6.701 as presented.

Action(s): Motion Carried:

This motion, made by Stan Vaught and seconded by Caleb Tidwell, Carried.

- Dr. Mark Gullion: *Absent*
- Caitlyn Osborne-Parris: *Absent*
- Dr. Michael McDonald: *Yea*
- Tamera Blair: *Yea*
- Brandon Deal: *Yea*
- Dr. Kay Martin: *Yea*
- Butch Vaughn: *Yea*
- Wayne Blair: *Yea*
- Dr. Jimmy Sullivan: *Yea*
- Frances Rosales: *Yea*
- Katie Darby: *Yea*
- Stan Vaught: *Yea*
- Claire Maxwell: *Yea*
- Tammy Sharp: *Yea*
- Caleb Tidwell: *Yea*
- Monica Carr: *Yea*

Discussion: Dr. Sullivan mentioned that this puts in policy guidance from the Comptroller's office.

Attachments: [Policy 6.701](#)

7. ADJOURNMENT

There being no further business, the meeting adjourned at approximately 5:21 p.m.

Approval of Agenda Minutes

Claire Maxwell, RCS BOE Chairman

Date

Dr. James Sullivan, RCS Director of Schools

Date

Rutherford County School Board Meetings and exact conversations are recorded and may be found at the following link: <https://www.youtube.com/playlist?list=PL7CB325821E536E8D>. Board Meeting minutes are provided as a supplement to the recording.



Rutherford County Schools

Attendance

Attendance Taken on 11/6/2025 at 5:28 PM

Katie Darby	Present
Claire Maxwell	Present
Frances Rosales	Present
Tammy Sharp	Present
Caleb Tidwell	Present
Butch Vaughn	Present
Stan Vaught	Present

Present: 7, Absent: 0

Dr. Jimmy Sullivan, present

November 6, 2025 at 5:30 PM - Board Meeting Agenda

1. CALL TO ORDER

2. PLEDGE OF ALLEGIANCE & MOMENT OF SILENCE/PRAYER

Rationale: Work Session: Tammy Sharp

Board Meeting: Tammy Sharp

3. APPROVAL OF THE AGENDA

Action(s):

Motion Carried:

to approve the agenda as presented. This motion, made by Frances Rosales and seconded by Caleb Tidwell, Carried.

- Claire Maxwell: *Yea*
- Frances Rosales: *Yea*
- Butch Vaughn: *Yea*
- Stan Vaught: *Yea*
- Katie Darby: *Yea*
- Tammy Sharp: *Yea*
- Caleb Tidwell: *Yea*

4. APPROVAL OF THE CONSENT AGENDA

Action(s):

Motion Carried:

Motion to approve. This motion, made by Stan Vaught and seconded by Katie Darby, Carried.

- Claire Maxwell: *Yea*
- Katie Darby: *Yea*
- Frances Rosales: *Yea*
- Tammy Sharp: *Yea*
- Butch Vaughn: *Yea*
- Caleb Tidwell: *Yea*
- Stan Vaught: *Yea*

4.A. Minutes:

Rationale:

Board Meeting Minutes, October 16, 2025

4.B. Bids:

Rationale: Bid #3830 - Low Voltage Cabling (Poplar Hill Middle)
Bid #3831 - Washington DC Trip (Thurman Francis)

4.C. Nepotism:

Rationale: Hailey Hughes - Sped EA - Stewarts Creek Elementary
Lauren Everhart - EA - Siegel High School
Chloe Hicks - EA - Brown's Chapel Elementary
Hailey Hughes - Sped - Stewarts Creek Elementary
Leah Sanchez - Sped - Cedar Grove Elementary
Amari King - EA - LaVergne Middle School

4.D. Use of Facilities:

USE OF FACILITIES

FEES

11/6/2025

Browns Chapel Elementary	Stewarts Creek Youth Football and Cheerleading Association, banquet, 12/6/25, \$130
LaVergne High	On Top Athletics, practice, sports field, 12/15/25 - 12/19/25, \$290 per day
McFadden Elementary	Boro Ballers, basketball practice, gym, 11/1/25 - 2/28/26, \$18 per day (revised from 10/16/25 approval)
Roy Waldron Elementary	Villas at Central Park HOA, HOA meeting, classroom, 11/5/25, \$15
Siegel High	Tennessee Soccer Club, college recruitment seminar, lecture hall, 1/24/25, \$15
Smyrna High	Legacy Dance Studio, rehearsal, auditorium, 1/28/26, \$285
NO FEES	
Blackman High	Smyrna Junior Basketball League, practice, gym, 11/5/25 - 3/11/26, no fees
John Coleman Elementary	Smyrna Junior Basketball League, practice, gym, 12/11/25 - 2/20/26, no fees
LaVergne Middle	City of La Vergne, father/daughter dance, gym, 2/6/26 - 2/7/26, no fees
Oakland High	First Baptist Church of Murfreesboro, stadium & indoor facility, 4/4/26, no fees, *In-Kind Agreement
Riverdale High	CAT Choreography, dance recital, auditorium, 12/12/25 - 12/14/25, no fees, *In-Kind Agreement
Rock Springs Elementary	Universal Sports League, basketball, gym, 11/1/25 - 11/21/25, no fees, *In-Kind Agreement

Siegel High	Debbie’s School of Dance, recital, auditorium & classrooms, 12/20/25, \$375
Siegel High	Huntington Learning Center Murfreesboro, ACT practice test/band fundraiser, classroom, 11/1/25, no fees
Siegel High	Learning Zone Siegel, parking, parking lot, 10/18/25, no fees, **retro review
Siegel High	Rutherford County Archery Club, tournament, cafeteria, 11/21/25 - 11/22/25, no fees, *In-Kind Agreement
Wilson Elementary	Girl Scouts Troop 1360, meeting, classroom or cafeteria, 11/6/2025, no fees

Description:

Note: Facility use prior to 10/30/25 has been granted pending Board action. A certificate of insurance with \$2,000,000.00 limits (\$1,000,000.00 if approved) is required by each user. Each group must forward any renewals of insurance to the Board on time; otherwise, approval is terminated at the end of the policy period. **All approvals are for no more than a 1-year period.**

4.E. Non-Faculty Volunteer Coaches:

NAME	SCHOOL	ACTIVITY/SPORT
Enzor, Cora	Blackman High	Girls Basketball
Curnes, Anna	Central Magnet	Swimming
James, Maverick	Eagleville School	Baseball
Brunelle, Maurice	Oakland High	Tennis
Bragg, Blake	Riverdale High	Boys Basketball

Newberry, Patsy	Riverdale High	Archery
Beasley, Jacob	Rockvale High	Boys Basketball
Frazier, Terri	Rockvale Middle	Girls Basketball
Roper, Darius	Siegel High	Boys Basketball
Smith, Jacob	Siegel High	Wrestling
Allen, Brianne	Siegel Middle	Softball
Gatlin, Patrick	Siegel Middle	Baseball
Davis, Andrea	Stewarts Creek High	Track
Garrett, Jeremy	Stewarts Creek Middle	Wrestling
Collier, Erykah	Whitworth-Buchanan Middle	Girls Basketball
Minnery, Sean	Whitworth-Buchanan Middle	Archery
Casper, Haylee	LaVergne High	Choir
Wilkes, Gary	Rockvale Middle	Band

4.F. Salary Supplements and Contract Payments:

Name-Certified	NTE Amt.	School	Funded By	Description
Steve Carter	\$1,000.00	Lavergne High School	School Funds - Various Sports & Clubs	Bus Driver
Kevin Creasy	\$13,000.00	Oakland High School	School Funds - Football	Head Coach

David Watson	\$5,000.00	Oakland High School	School Funds - Football	Assistant Coach
Ryan Knox	\$3,000.00	Oakland High School	School Funds - Football	Assistant Coach
Tyler Eady	\$3,000.00	Oakland High School	School Funds - Football	Assistant Coach
Justin Roberts	\$2,500.00	Oakland High School	School Funds - Football	Assistant Coach
Josh Conner	\$2,000.00	Oakland High School	School Funds - Football	Assistant Coach
Matt Duncan	\$2,000.00	Oakland High School	School Funds - Football	Assistant Coach
Britt Roberts	\$2,500.00	Oakland High School	School Funds - Football	Assistant Coach
Marcus Bryson	\$3,000.00	Oakland High School	School Funds - Football	Assistant Coach
Eric Vetetoe	\$2,000.00	Oakland High School	School Funds - Football	Assistant Coach
Jason Scharsch	\$1,000.00	Oakland High School	School Funds - Football	Assistant Coach
David Clark	\$500.00	Oakland High School	School Funds - Football	Assistant Coach
Jaleal "Woodi" Washington	\$2,500.00	Oakland High School	School Funds - Football	Assistant Coach
Joe Potillor, Jr	\$750.00	Riverdale High School	School Funds - Football	Gate Worker
John Carey	\$1,000	Rocky Fork Middle School	School Funds - Boys & Girls Basketball	Announcer & Clock (\$500 Boys Bball & \$500 Girls Bball)
Carrie Jerkins	\$600.00	Rocky Fork Middle School	School Funds - Basketball	Book/Score Keeper
Katie Hinkelmann	\$1,500.00	Siegel Middle School	School Funds - Softball	Coaching & Operation Management
Name-non-faculty	NTE Amt.	School	Funded By	Description
Tammy Faulk	\$1,000.00	Christiana Elementary School	School Funds - JR Pro Basketball	Custodial
Lucas Clayton	\$800.00	Eagleville School	School Funds - JR Pro Basketball	Working Jr. Pro Basketball Games

Adrian Sevieri	\$800.00	Eagleville School	School Funds - JR Pro Basketball	Working Jr. Pro Basketball Games
Owen McClaran	\$800.00	Eagleville School	School Funds - JR Pro Basketball	Working Jr. Pro Basketball Games
Drake Goers	\$800.00	Eagleville School	School Funds - JR Pro Basketball	Working Jr. Pro Basketball Games
Gabe Cole	\$800.00	Eagleville School	School Funds - JR Pro Basketball	Working Jr. Pro Basketball Games
Micah Sevieri	\$800.00	Eagleville School	School Funds - JR Pro Basketball	Working Jr. Pro Basketball Games
Jackson Nichols	\$800.00	Eagleville School	School Funds - JR Pro Basketball	Working Jr. Pro Basketball Games
Benton Fox	\$800.00	Eagleville School	School Funds - JR Pro Basketball	Working Jr. Pro Basketball Games
James Bega	\$800.00	Eagleville School	School Funds - JR Pro Basketball	Working Jr. Pro Basketball Games
Camden Cole	\$800.00	Eagleville School	School Funds - JR Pro Basketball	Working Jr. Pro Basketball Games
Jac Candlish	\$800.00	Eagleville School	School Funds - JR Pro Basketball	Working Jr. Pro Basketball Games
Noah Marshall	\$800.00	Eagleville School	School Funds - JR Pro Basketball	Working Jr. Pro Basketball Games
Carter Warbritton	\$800.00	Eagleville School	School Funds - JR Pro Basketball	Working Jr. Pro Basketball Games
Kelton Freeze	\$800.00	Eagleville School	School Funds - JR Pro Basketball	Working Jr. Pro Basketball Games
Jeremiah Mooney	\$800.00	Eagleville School	School Funds - JR Pro Basketball	Working Jr. Pro Basketball Games
Mason Nichols	\$800.00	Eagleville School	School Funds - JR Pro Basketball	Working Jr. Pro Basketball Games
Barret Hudson	\$800.00	Eagleville School	School Funds - JR Pro Basketball	Working Jr. Pro Basketball Games
Josh Sparks	\$800.00	Eagleville School	School Funds - JR Pro Basketball	Working Jr. Pro Basketball Games
Ridley Sheppard	\$800.00	Eagleville School	School Funds - JR Pro Basketball	Working Jr. Pro Basketball Games
Eliza McClaran	\$800.00	Eagleville School	School Funds - JR Pro Basketball	Working Jr. Pro Basketball Games
Brigham McClaran	\$800.00	Eagleville School	School Funds - JR Pro Basketball	Working Jr. Pro Basketball Games
Grant Cooper	\$800.00	Eagleville School	School Funds - JR Pro Basketball	Working Jr. Pro Basketball Games

Meah Kate Jackson	\$800.00	Eagleville School	School Funds - JR Pro Basketball	Working Jr. Pro Basketball Games
Luke Cooper	\$800.00	Eagleville School	School Funds - JR Pro Basketball	Working Jr. Pro Basketball Games
Mallory Lawyer	\$800.00	Eagleville School	School Funds - JR Pro Basketball	Working Jr. Pro Basketball Games
Mary Corinne Whitt	\$800.00	Eagleville School	School Funds - JR Pro Basketball	Working Jr. Pro Basketball Games
Alli Grace Jackson	\$800.00	Eagleville School	School Funds - JR Pro Basketball	Working Jr. Pro Basketball Games
Sophie Lamb	\$800.00	Eagleville School	School Funds - JR Pro Basketball	Working Jr. Pro Basketball Games
Ava Armstrong	\$800.00	Eagleville School	School Funds - JR Pro Basketball	Working Jr. Pro Basketball Games
Ashtyn Walker	\$800.00	Eagleville School	School Funds - JR Pro Basketball	Working Jr. Pro Basketball Games
Bayli Sutter	\$800.00	Eagleville School	School Funds - JR Pro Basketball	Working Jr. Pro Basketball Games
Shyanne Cook	\$800.00	Eagleville School	School Funds - JR Pro Basketball	Working Jr. Pro Basketball Games
Payton Gardner	\$800.00	Eagleville School	School Funds - JR Pro Basketball	Working Jr. Pro Basketball Games
Alissa Morgan	\$800.00	Eagleville School	School Funds - JR Pro Basketball	Working Jr. Pro Basketball Games
Kinni Rose Campbell	\$800.00	Eagleville School	School Funds - JR Pro Basketball	Working Jr. Pro Basketball Games
Jovie McCall	\$800.00	Eagleville School	School Funds - JR Pro Basketball	Working Jr. Pro Basketball Games
Alex Bolden	\$800.00	Eagleville School	School Funds - JR Pro Basketball	Working Jr. Pro Basketball Games
Kenzie Lemmon	\$800.00	Eagleville School	School Funds - JR Pro Basketball	Working Jr. Pro Basketball Games
Liza Feise	\$800.00	Eagleville School	School Funds - JR Pro Basketball	Working Jr. Pro Basketball Games
Preslee Holland	\$800.00	Eagleville School	School Funds - JR Pro Basketball	Working Jr. Pro Basketball Games
Ann Marie Oliver	\$800.00	Eagleville School	School Funds - JR Pro Basketball	Working Jr. Pro Basketball Games
Zy Anderson	\$800.00	Eagleville School	School Funds - JR Pro Basketball	Working Jr. Pro Basketball Games
Haylee Casper	\$30 per lesson/\$60 per hour	Lavergne High School	School Funds - Choir	Voice Lessons

JD Gambill	\$1,000.00	Oakland High School	School Funds - Football	Assistant Coach
Gary Wilkes	\$30 per lesson	Rockvale Middle School	School Funds - Band	Teaching Private Lessons/Group Masterclasses
Daniel Torres	\$30 Per Lesson	Rockvale Middle School	School Funds - Band	Teaching Private Lessons/Group Masterclasses
Jessica Sager	\$500.00	Siegel Middle	School Funds - Softball	Coaching
William Moore	\$50 per class	Smyrna High School	School Funds - Band	Percussion Sectionals
Classified	NTE Amt.	School	Funded By	Description
Tracy Harris	Classified Overtime Pay	Blackman Middle School	School Funds - Basketball	Bookkeeper
Vonce Henderson	\$2,500.00	Oakland High School	School Funds - Football	Assistant Coach

5. PUBLIC COMMENTS*

Discussion: Lee Mizener-spoke on behalf of McFadden PTO in favor of the purchase of surrounding properties.

Elizabeth Chandler- spoke on behalf of McFadden parents in favor of the purchase of surrounding properties.

Description: **Public comment requests to address the Board must be provided in writing to the Director of Schools' office no later than noon (12:00 p.m.) on the day of the meeting by completing the Public Comment Form. Speakers will have three (3) minutes to speak.*

6. MIDDLE SCHOOL RE-ZONING

Rationale: Discussion

Discussion: Re-zoning started in Fall 2023, from elementary to high school with new additions. Middle School re-zoning takes place next school year. We started in December 2023 with the first draft of the middle school rezoning with the intention of revisiting those drafts six months out.

Dr. Sullivan gave a brief overview of the zoning data presentation by RSP, that was presented to the Board at their retreat.

This is the timeline for middle school zoning: Leadership meets with RSP tomorrow, then Mr. Schwarz from RSP will present to the Board on Nov 18, and they will continue to discuss on Nov. 20. The final discussions will take place on Dec. 9 and hopefully the Board will be ready to vote on Dec. 11. The next step will be to discuss the financial needs at the Dec 16 joint meeting with Health & Ed.

7. FINANCIAL MATTERS

Rationale:

Fund 141 Budget Amendment

This amendment increases budgeted FY25-26 Fund 141 revenue and expenditures to recognize TISA-on-Behalf Payments. These payments are funds generated for students under TISA, but not issued to the LEA. They are paid directly to the state for specific items such as State portion of Charter School payments, Education Savings Account, Individualized Education Accounts, and Juvenile Detention Centers. TDOE requires LEA's to report these payments in their financial statements and will provide the amounts at year-end. This is a budget neutral amendment and does not provide any net gain or loss to the General Purpose Schools budget. The amount of these budgeted entries is \$4,017,240.

Action(s):

Motion Carried:

Motion to approve. This motion, made by Frances Rosales and seconded by Butch Vaughn, Carried.

- Tammy Sharp: *Yea*
- Stan Vaught: *Yea*
- Katie Darby: *Yea*
- Butch Vaughn: *Yea*
- Caleb Tidwell: *Yea*
- Frances Rosales: *Yea*
- Claire Maxwell: *Yea*

8. PROPERTIES

8.A. McFadden Properties

Rationale: Contracts have been negotiated with the owners of 5 parcels surrounding the existing McFadden school. These parcels can be used for renovations to McFadden. The contracts have an inspection period of 180 days with two 30 day extensions to provide the Board sufficient time to study, test, and evaluate the properties for possible purchase. The contracts are also contingent upon the County Commission approving funding for the purchase of the Properties.

Action(s):

Motion Carried:

Motion to approve the McFadden property contracts. Roll Call Vote Taken. This motion, made by Butch Vaughn and seconded by Frances Rosales, Carried.

- Caleb Tidwell: *Yea*
- Butch Vaughn: *Yea*
- Frances Rosales: *Yea*
- Tammy Sharp: *Nay*

- Stan Vaught: *Yea*
- Katie Darby: *Yea*
- Claire Maxwell: *Yea*

Discussion: Mr. Reed shared photos and assessment information of the properties near McFadden being discussed. He recommended that they postpone both votes until the next meeting and asked the Board if they would like to visit the properties on Wednesday.

8.B. Dismukes Property

Rationale: A property has been identified for a potential school site. A contract has been negotiated for the purchase of a parcel of land consisting of approximately 85 acres in the Blackman area. The contracts have an inspection period of 180 days with two 30 day extensions to provide the Board sufficient time to study, test, and evaluate the properties for possible purchase. The contracts are also contingent upon the County Commission approving funding for the purchase of the Property.

Action(s):

Motion Carried:

Motion to visit the Dismukes property on Wednesday. Roll Call Vote Taken. This motion, made by Butch Vaughn and seconded by Frances Rosales, Carried.

- Caleb Tidwell: *Nay*
- Frances Rosales: *Yea*
- Claire Maxwell: *Yea*
- Butch Vaughn: *Yea*
- Stan Vaught: *Abstain (Without Conflict)*
- Tammy Sharp: *Yea*
- Katie Darby: *Yea*

9. DIRECTOR'S UPDATE

Discussion: No update.

10. GENERAL DISCUSSION

Discussion: Congratulations to Butch Vaughn, he is being inducted into the Oakland Football Hall of Fame tonight during half-time.

Tammy Sharp introduced Pastor Bryan and the Blessings Box ministry. Ms. Sharp will have information about this ministry on her Facebook page.

Tammy Sharp mentioned that there is a food drive at Champy's Murfreesboro location on Saturday from 9:00-12:00 to benefit our ATLAS program.

11. ADJOURNMENT

Discussion: 6:43 p.m.

Approval of Agenda Minutes

Claire Maxwell, RCS BOE Chairman

Date

Dr. James Sullivan, RCS Director of Schools

Date

Rutherford County School Board Meetings and exact conversations are recorded and may be found at the following link: <https://www.youtube.com/playlist?list=PL7CB325821E536E8D>. Board Meeting minutes are provided as a supplement to the recording.

Bid #3833 - Technology Parts and Multimedia Equipment

4Tech Solutions LLC	AVI-SPL LLC	Adorama	Arey Jones	Aztek Computers,LLC	CDW Government LLC	Camcor, Inc.	*Express Corporation	Focus Camera LLC
---------------------	-------------	---------	------------	---------------------	--------------------	--------------	----------------------	------------------

Epson Projectors & Accessories

Item No	Description	Manufacturer	Part #	4Tech Solutions LLC	AVI-SPL LLC	Adorama	Arey Jones	Aztek Computers,LLC	CDW Government LLC	Camcor, Inc.	*Express Corporation	Focus Camera LLC
1	Epson PowerLite 118 LCD Projector	Epson	V11HA03020	\$536.55	\$465.26	\$526.00	\$531.12		\$577.00	\$502.00	\$528.00	\$558.00
2	Epson PowerLite 107,108 & 118 Replacement Lamp	Epson	V13H010L97	\$73.61	\$68.42	\$69.00	\$69.73		\$99.00	\$64.00	\$83.91	\$72.90
3	Epson PowerLite 98H Replacement Lamp	Epson	V13H010L88		\$100.29				\$122.00	\$99.00	\$95.49	\$99.90
4	Epson BrightLink 585Wi Replacement Lamp	Epson	V13H010L80		\$127.59				\$123.00	\$91.00	\$99.99	\$93.60
5	Epson BrightLink 685Wi Replacement Lamp	Epson	V13H010L91	\$81.56	\$75.79	\$76.00	\$78.02		\$107.00	\$74.00	\$92.60	\$81.90
6	Epson Active Wall Speakers ELSP02	Epson	V12H467020	\$190.07	\$134.74	\$210.00	\$184.71		\$220.00	\$144.00	\$174.00	\$171.00

Logitech Products

Item No	Description	Manufacturer	Part #	4Tech Solutions LLC	AVI-SPL LLC	Adorama	Arey Jones	Aztek Computers,LLC	CDW Government LLC	Camcor, Inc.	*Express Corporation	Focus Camera LLC
7	Logitech MK540 Keyboard & Mouse Combo	Logitech	920-008671	\$52.95	\$54.41	\$49.00	\$47.82		\$73.00	\$54.00	\$51.29	\$54.00
8	Logitech Z150 2-Piece Speaker System	Logitech	980-000802	\$31.00	\$28.01	\$33.00	\$27.88		\$54.00	\$29.00	\$26.99	\$26.50
9	Logitech H390 USB Headset	Logitech	981-000014	\$22.00	\$23.95	\$24.00	\$19.92		\$43.50	\$26.00	\$23.49	\$23.00
10	Logitech C920s Pro HD Webcam	Logitech	960-001257	\$62.00	\$59.82	\$64.00	\$55.80		\$79.00	\$60.00	\$57.26	\$56.00
11	Logitech C270 HD Webcam	Logitech	960-001381	\$26.37	\$28.78	\$27.00	\$23.91		\$44.00	\$45.00	\$26.24	\$25.50

Document Cameras & Display Items

Item No	Description	Manufacturer	Part #	4Tech Solutions LLC	AVI-SPL LLC	Adorama	Arey Jones	Aztek Computers,LLC	CDW Government LLC	Camcor, Inc.	*Express Corporation	Focus Camera LLC
12	Epson DC-21 High Resolution Document Camera	Epson	V12H758020	\$542.85	\$462.11	\$558.00	\$540.61		\$599.00	\$488.00	\$514.00	\$576.00
13	Lumens DC132U Ladibug Document Camera	Lumens	DC132U	\$324.00	\$227.27	\$163.00	\$387.25		\$345.00	\$290.00	\$240.00	\$297.00
14	HP OfficeJet Pro 9125e Multi-Function Inkjet	Hewlett Packard	403X0A#B1H	\$284.41	\$200.16	\$280.00	\$279.38		\$239.00	\$264.00	\$256.91	\$302.58
15	HP OfficeJet Pro 9110b Inkjet	Hewlett Packard	5A0S1A#B1H	\$176.00	\$201.83	\$187.00	\$183.68		\$239.00	\$168.00	\$186.62	\$196.56
16	Epson WorkForce DS-870 Scanner	Epson	B11B250201	\$927.86	\$993.22	\$898.00	\$823.24		\$934.00	\$850.00	\$803.17	\$954.00

Laptop & iPad Carts

Item No	Description	Manufacturer	Part #	4Tech Solutions LLC	AVI-SPL LLC	Adorama	Arey Jones	Aztek Computers,LLC	CDW Government LLC	Camcor, Inc.	*Express Corporation	Focus Camera LLC
17	Jar Systems Essential 16 USB-C Charging Station	JAR	CS-1610-EDU	\$1,020.23	\$1,022.79				\$1,100.00	\$1,250.00	\$1,334.99	\$1,188.00
18	Jar Systems Elevate USB-C Charging Cart	JAR	MC-6032-EDU	\$2,081.54	\$2,086.76				\$2,060.00	\$2,500.00	\$2,449.99	\$2,466.00
19	Jar Systems Elevate Air USB-C Open Charging Cart	JAR	MS-4016-EDU						\$1,140.00		\$1,349.99	\$1,318.50
20	Jar Systems Adapt12 Charging Station w/ Portable Batteries	JAR	A12USBC4PBYL	\$946.96	\$949.34				\$980.00	\$1,050.00	\$1,257.99	\$1,080.00

Bid was posted online at BidNet (Sovara)

Recommend: Motion to award to overall lowest and best bid as highlighted in the above spreadsheet

To be funded through GP, FP, BP and Individual Schools.

Howard Industries, Inc.	Lighting Supply Guy	MEGA WHOLESALE LLC	Mac Jason Consult LLC	New Tech Solutions, Inc.	PUBUILD TECHNOLOGIES INC	SCOTT ELECTRIC	Software Information Resource Corp
-------------------------	---------------------	--------------------	-----------------------	--------------------------	--------------------------	----------------	------------------------------------



\$476.00	\$557.37	\$583.70	\$646.99	\$512.56	\$650.00		\$762.36
\$70.00	\$75.55	\$77.04	\$89.45	\$82.04	\$90.00	\$66.00	\$107.88
\$104.00	\$99.28	\$49.99	\$115.99	\$0.00	\$110.00	\$50.00	
\$94.00	\$91.19	\$49.99	\$106.55	\$0.00	\$115.00	\$52.00	
\$78.00	\$83.72	\$85.37	\$97.85	\$85.43	\$110.00	\$59.00	\$118.03
\$138.00	\$198.18	\$198.94	\$225.71	\$215.23	\$247.00		\$270.88



\$53.00	\$58.90	\$59.06	\$70.26	\$53.75	\$57.00		\$78.17
\$27.00	\$35.25	\$35.31	\$40.98	\$27.29	\$37.00		\$46.63
\$23.50	\$24.00	\$24.62	\$29.27	\$23.84	\$27.00		\$34.75
\$58.00	\$67.21	\$68.93	\$81.97	\$58.66	\$65.00		\$91.20
\$26.50	\$55.92	\$46.65	\$50.94	\$53.17	\$30.00		\$61.43



\$486.00	\$584.93	\$590.25	\$653.51	\$502.66	\$1,200.00		
\$235.00	\$365.70	\$340.55	\$375.60	\$431.25	\$430.00		\$931.98
\$305.00	\$202.88	\$190.29	\$207.78	\$208.27	\$350.00		\$395.54
\$198.00	\$200.29	\$194.65	\$212.54	\$219.11	\$250.00		\$256.48
\$999.00	\$966.22	\$971.16	\$1,067.57	\$961.91	\$1,050.00		



\$957.00	\$1,054.81	\$1,067.84	\$1,242.00	\$1,165.98	\$1,645.00		\$1,098.64
\$1,972.00	\$2,152.07	\$2,178.68	\$2,711.99	\$2,378.90	\$2,900.00		\$2,241.52
\$1,057.00	\$1,140.26	\$1,166.61	\$1,363.00	\$0.00	\$1,647.00		\$1,200.26
\$1,650.00	\$979.05	\$991.16	\$1,173.32	\$1,082.24	\$1,430.00		\$1,019.74

Tailorbird Ventures LLC	Tech Advanced Computers, Inc.	Tech Network Supply LLC	Virtucom, Inc.	Yellow Networks LLC
-------------------------	-------------------------------	-------------------------	----------------	---------------------



\$572.98	\$540.00	\$565.00	\$568.00	\$535.67
\$72.98	\$80.00	\$65.00	\$75.00	\$73.26
\$99.98		\$95.00		\$97.03
\$92.98		\$135.00	\$95.25	\$89.13
\$84.48	\$85.00	\$75.00	\$84.35	\$81.16
\$194.50	\$200.00	\$160.00	\$192.21	\$189.36



\$58.98	\$60.00	\$55.00	\$57.55	\$53.07
\$34.22	\$35.00	\$35.00	\$35.00	\$31.78
\$24.94	\$25.00	\$25.00	\$25.50	\$22.12
\$66.96	\$70.00	\$68.00	\$67.00	\$61.94
\$59.50	\$50.00	\$35.00	\$48.00	\$48.00



\$578.98	\$560.00	\$599.00	\$576.00	\$541.05
\$384.48	\$350.00	\$340.00	\$391.00	\$324.73
\$224.94	\$275.00	\$185.00	\$270.00	\$285.48
\$192.98	\$175.00	\$190.00	\$175.00	\$187.72
\$949.50	\$945.00	\$940.00		\$924.33



\$1,049.50	\$1,190.00	\$875.00	\$916.00	\$1,016.35
\$2,140.50	\$2,405.00	\$2,855.00	\$1,630.00	\$2,073.61
\$1,142.98	\$1,290.00	\$1,499.00	\$1,358.00	\$1,110.35
\$972.98	\$1,050.00	\$1,130.00	\$1,064.00	\$943.36

Bid # 3834
LED School Sign
David Youree Elementary

Item #	School	J Signs and Graphics	LP Creative	United Signs, LLC
1	David Youree Elementary	\$ 34,680.00	\$ 22,800.00	\$ 29,485.00
2	LED Sign as needed per school	\$ 34,680.00	\$ 22,800.00	\$ 33,960.00

Bid was posted online at BidNet (Sovara)

Recommend: Motion to award to LP Creative for overall lowest and best bid.

To be funded through BP, GP, and CP

Bid #3835 - Fire Science Class Equipment

Patco Fire Safety

Tennessee Fire Equipment & Safety Supplies

Project 1								Project 1							
Fire Science (1)								Fire Science (1)							
Item No	Description	Quote type	Manufacturer	Part #	Quantity	Price	Total Cost	Item No	Quote type	Manufacturer	Part #	Quantity	Price	Total Cost	
1	1 3/4" Inch Double Jacket Fire Hose	Specified Manufacturer	firehosesupply.com	7521	1	3371.93	3371.93	1	Specified Manufacturer	firehosesupply.com	7521	1	91	91	
Fire Science (2)								Fire Science (2)							
Item No	Description	Quote type	Manufacturer	Part #	Quantity	Price	Total Cost	Item No	Quote type	Manufacturer	Part #	Quantity	Price	Total Cost	
2	2 1/2" Inch Double Jacket Fire Hose	Specified Manufacturer	firehosesupply.com	3441-3BL	4	482.5	1930	2	Specified Manufacturer	firehosesupply.com	3441-3BL	4	133	532	
Fire Science (3)								Fire Science (3)							
Item No	Description	Quote type	Manufacturer	Part #	Quantity	Price	Total Cost	Item No	Quote type	Manufacturer	Part #	Quantity	Price	Total Cost	
3	5" large diameter hose	Specified Manufacturer	firehosesupply.com	9078-1	2	1232.24	2464.48	3	Specified Manufacturer	firehosesupply.com	9078-1	2	315	630	
Fire Science (4)								Fire Science (4)							
Item No	Description	Quote type	Manufacturer	Part #	Quantity	Price	Total Cost	Item No	Quote type	Manufacturer	Part #	Quantity	Price	Total Cost	
4	BALL VALVE W/GRIP 1.5"F X 1.5"M	Specified Manufacturer	tft.com	F140FP	2	772.5	1545	4	Specified Manufacturer	tft.com	F140FP	2	452	904	
Fire Science (5)								Fire Science (5)							
Item No	Description	Quote type	Manufacturer	Part #	Quantity	Price	Total Cost	Item No	Quote type	Manufacturer	Part #	Quantity	Price	Total Cost	
5	BlitzFire Portable Monitor – 2.5" NHF Swivel Rocker Inlet, 2.5" NHM Rigid Outlet	Specified Manufacturer	tft.com	XX111A	1	5852.4	5852.4	5	Specified Manufacturer	tft.com	XX111A	1	3482	3482	
Fire Science (6)								Fire Science (6)							
Item No	Description	Quote type	Manufacturer	Part #	Quantity	Price	Total Cost	Item No	Quote type	Manufacturer	Part #	Quantity	Price	Total Cost	
6	Smooth Bore 7/8" Nozzle Tip – 1.5" NHF Rigid Inlet	Specified Manufacturer	tft.com	FSS8	2	246.25	492.5	6	Specified Manufacturer	tft.com	FSS8	2	214	428	
Fire Science (7)								Fire Science (7)							
Item No	Description	Quote type	Manufacturer	Part #	Quantity	Price	Total Cost	Item No	Quote type	Manufacturer	Part #	Quantity	Price	Total Cost	
7	Smooth Bore Masterstream Triple Stack Nozzle Tip Set (1-1/2", 1-1/4", 1") – 2.5" NHF Inlet	Specified Manufacturer	tft.com	MST-3NJ	1	799.2	799.2	7	Specified Manufacturer	tft.com	MST-3NJ	1	314	314	

Patco Fire Safety

Tennessee Fire Equipment & Safety Supplies

Fire Science (8)								Fire Science (8)							
Item No	Description	Quote type	Manufacturer	Part #	Quantity	Price	Total Cost	Item No	Quote type	Manufacturer	Part #	Quantity	Price	Total Cost	
8	Twister Selectable One-Piece Nozzle With Pistol Grip, Ball Valve – 20/95 GPM @ 100 PSI, 1.5" NHF Rocker Swivel Inlet	Specified Manufacturer	tft.com	FS2095P	1	807	807	8	Specified Manufacturer	tft.com	FS2095P	1	315	315	
Fire Science (9)								Fire Science (9)							
Item No	Description	Quote type	Manufacturer	Part #	Quantity	Price	Total Cost	Item No	Quote type	Manufacturer	Part #	Quantity	Price	Total Cost	
9	CMC Disaster Response Litter Basket	Specified Manufacturer	thefirestore.com	CMC-7263	1	833.6	833.6	9	Specified Manufacturer	thefirestore.com	CMC-7263	1	895	895	
Fire Science (10)								Fire Science (10)							
Item No	Description	Quote type	Manufacturer	Part #	Quantity	Price	Total Cost	Item No	Quote type	Manufacturer	Part #	Quantity	Price	Total Cost	
10	Council Tool Fire Swatter w/ 60" Handle	Specified Manufacturer	thefirestore.com	FS-15	1	85.91	85.91	10	Specified Manufacturer	thefirestore.com	FS-15	1	48	48	
Fire Science (11)								Fire Science (11)							
Item No	Description	Quote type	Manufacturer	Part #	Quantity	Price	Total Cost	Item No	Quote type	Manufacturer	Part #	Quantity	Price	Total Cost	
11	Council Tool Forest Fire Rake	Specified Manufacturer	thefirestore.com	LW12-52	1	72.49	72.49	11	Specified Manufacturer	thefirestore.com	LW12-52	1	56	56	
Fire Science (12)								Fire Science (12)							
Item No	Description	Quote type	Manufacturer	Part #	Quantity	Price	Total Cost	Item No	Quote type	Manufacturer	Part #	Quantity	Price	Total Cost	
12	Duo-Safety 701 Aluminum Fresno Attic Ladder 10'	Specified Manufacturer	thefirestore.com	701-10	1	724.49	724.49	12	Specified Manufacturer	thefirestore.com	701-10	1	556	556	
Item No	Description	Quote type	Manufacturer	Part #	Quantity	Price	Total Cost	Item No	Quote type	Manufacturer	Part #	Quantity	Price	Total Cost	
13	Duo-Safety 775-A Aluminum Roof Ladder, Pumper Style' roof ladder with working hooks 12'	Specified Manufacturer	thefirestore.com	775-A-12	2	579.49	1158.98	13	Specified Manufacturer	thefirestore.com	775-A-12	2	767	1534	
Fire Science (14)								Fire Science (14)							
Item No	Description	Quote type	Manufacturer	Part #	Quantity	Price	Total Cost	Item No	Quote type	Manufacturer	Part #	Quantity	Price	Total Cost	
14	Duo-Safety 900-A 2-Section Aluminum Extension Ladder 20'	Specified Manufacturer	thefirestore.com	900-A-20	2	1164.71	2329.42	14	Specified Manufacturer	thefirestore.com	900-A-20	2	1518	3036	
Fire Science (15)								Fire Science (15)							
Item No	Description	Quote type	Manufacturer	Part #	Quantity	Price	Total Cost	Item No	Quote type	Manufacturer	Part #	Quantity	Price	Total Cost	
15	Fire Hooks Unlimited "The Original" Extinguisher Harness	Specified Manufacturer	thefirestore.com	CH-312	2	93.24	186.48	15	Specified Manufacturer	thefirestore.com	CH-312	2	62	124	

Patco Fire Safety

Tennessee Fire Equipment & Safety Supplies

Fire Science (16)								Fire Science (16)							
Item No	Description	Quote type	Manufacturer	Part #	Quantity	Price	Total Cost	Item No	Quote type	Manufacturer	Part #	Quantity	Price	Total Cost	
16	Fire Hooks Unlimited Pickhead Axe	Specified Manufacturer	thefirestore.com	WAP-6	2	103.19	206.38	16	Specified Manufacturer	thefirestore.com	WAP-6	2	71	142	
Fire Science (17)								Fire Science (17)							
Item No	Description	Quote type	Manufacturer	Part #	Quantity	Price	Total Cost	Item No	Quote type	Manufacturer	Part #	Quantity	Price	Total Cost	
17	Fire Hooks Unlimited Sledge Hammer, Yellow Fiberglass Handle	Specified Manufacturer	thefirestore.com	SHF-8	3	71.74	215.22	17	Specified Manufacturer	thefirestore.com	SHF-8	3	46	138	
Fire Science (18)								Fire Science (18)							
Item No	Description	Quote type	Manufacturer	Part #	Quantity	Price	Total Cost	Item No	Quote type	Manufacturer	Part #	Quantity	Price	Total Cost	
18	FireHooks Unlimited K-Tool Kit, includes K-Tool, Leather Pouch, Two Lock Tool Keys, Shove Knife	Specified Manufacturer	thefirestore.com	FH-KTOOL	1	247.19	247.19	18	Specified Manufacturer	thefirestore.com	FH-KTOOL	1	169	169	
Fire Science (19)								Fire Science (19)							
Item No	Description	Quote type	Manufacturer	Part #	Quantity	Price	Total Cost	Item No	Quote type	Manufacturer	Part #	Quantity	Price	Total Cost	
19	Firewrap SFT: The Ultimate Grip Kit for Firefighters	Specified Manufacturer	thefirestore.com	FMT-FWGR	1	540	540	19	Specified Manufacturer	thefirestore.com	FMT-FWGR	1	420	420	
Fire Science (20)								Fire Science (20)							
Item No	Description	Quote type	Manufacturer	Part #	Quantity	Price	Total Cost	Item No	Quote type	Manufacturer	Part #	Quantity	Price	Total Cost	
20	Leatherhead NY-Style Hook with Angled Chisel at Foot	Specified Manufacturer	thefirestore.com	NYH-6	3	163.24	489.72	20	Specified Manufacturer	thefirestore.com	NYH-6	3	115	345	
Fire Science (21)								Fire Science (21)							
Item No	Description	Quote type	Manufacturer	Part #	Quantity	Price	Total Cost	Item No	Quote type	Manufacturer	Part #	Quantity	Price	Total Cost	
21	Leatherhead The Irons (Axe, Halligan and Marrying Strap)	Specified Manufacturer	thefirestore.com	K-LB30-4	3	475.99	1427.97	21	Specified Manufacturer	thefirestore.com	K-LB30-4	3	340	1020	
Fire Science (22)								Fire Science (22)							
Item No	Description	Quote type	Manufacturer	Part #	Quantity	Price	Total Cost	Item No	Quote type	Manufacturer	Part #	Quantity	Price	Total Cost	
22	Leatherhead Tools American Hook Pike on Pro-Lite, Hi-Viz Fiberglass Pole	Specified Manufacturer	thefirestore.com	PLY-8AH-B	2	115.74	231.48	22	Specified Manufacturer	thefirestore.com	PLY-8AH-B	2	79	158	

Patco Fire Safety

Tennessee Fire Equipment & Safety Supplies

Fire Science (23)								Fire Science (23)							
Item No	Description	Quote type	Manufacturer	Part #	Quantity	Price	Total Cost	Item No	Quote type	Manufacturer	Part #	Quantity	Price	Total Cost	
23	LION by Thorogood Hellfire Rubber Insulated Felt Firefighting Boot with Lug Sole, NFPA	Specified Manufacturer	thefirestore.com	807-6003-	3	238.8	716.4	23	Specified Manufacturer	thefirestore.com	807-6003-	3	189	567	
Fire Science (24)								Fire Science (24)							
Item No	Description	Quote type	Manufacturer	Part #	Quantity	Price	Total Cost	Item No	Quote type	Manufacturer	Part #	Quantity	Price	Total Cost	
24	LION by Thorogood Hellfire Rubber Insulated Felt Firefighting Boot with Lug Sole, NFPA	Specified Manufacturer	thefirestore.com	807-6003-	3	238	714	24	Specified Manufacturer	thefirestore.com	807-6003-	3	189	567	
Fire Science (25)								Fire Science (25)							
Item No	Description	Quote type	Manufacturer	Part #	Quantity	Price	Total Cost	Item No	Quote type	Manufacturer	Part #	Quantity	Price	Total Cost	
25	LION by Thorogood Hellfire Rubber Insulated Felt Firefighting Boot with Lug Sole, NFPA	Specified Manufacturer	thefirestore.com	807-6003-	3	238	714	25	Specified Manufacturer	thefirestore.com	807-6003-	3	189	567	
Fire Science (26)								Fire Science (26)							
Item No	Description	Quote type	Manufacturer	Part #	Quantity	Price	Total Cost	Item No	Quote type	Manufacturer	Part #	Quantity	Price	Total Cost	
26	Lonestar PIG Forcible Entry Tool, Notched	Specified Manufacturer	thefirestore.com	LSA-NOT3	1	308.31	308.31	26	Specified Manufacturer	thefirestore.com	LSA-NOT3	1	253.59	253.59	
Fire Science (27)								Fire Science (27)							
Item No	Description	Quote type	Manufacturer	Part #	Quantity	Price	Total Cost	Item No	Quote type	Manufacturer	Part #	Quantity	Price	Total Cost	
27	Majestic PAC II 100% Nomex Natural Hood	Specified Manufacturer	thefirestore.com	PACII-NON	12	47.99	575.88	27	Specified Manufacturer	thefirestore.com	PACII-NON	12	31	372	
Fire Science (28)								Fire Science (28)							
Item No	Description	Quote type	Manufacturer	Part #	Quantity	Price	Total Cost	Item No	Quote type	Manufacturer	Part #	Quantity	Price	Total Cost	
28	Morning Pride Lite Force Plus Low Rider Modern Helmet, NFPA, All Colors	Specified Manufacturer	thefirestore.com	HT-HTO-LF	4	380.39	1521.56	28	Specified Manufacturer	thefirestore.com	HT-HTO-LF	4	360	1440	

Patco Fire Safety

Tennessee Fire Equipment & Safety Supplies

Fire Science (29)								Fire Science (29)							
Item No	Description	Quote type	Manufacturer	Part #	Quantity	Price	Total Cost	Item No	Quote type	Manufacturer	Part #	Quantity	Price	Total Cost	
29	Morning Pride Lite Force Plus Low Rider Modern Helmet, NFPA, All Colors	Specified Manufacturer	thefirestore.com	HT-HTO-LF	4	380.39	1521.56	29	Specified Manufacturer	thefirestore.com	HT-HTO-LF	4	360	1440	
Fire Science (30)								Fire Science (30)							
Item No	Description	Quote type	Manufacturer	Part #	Quantity	Price	Total Cost	Item No	Quote type	Manufacturer	Part #	Quantity	Price	Total Cost	
30	Morning Pride Lite Force Plus Low Rider Modern Helmet, NFPA, All Colors	Specified Manufacturer	thefirestore.com	HT-HTO-LF	2	380.39	760.78	30	Specified Manufacturer	thefirestore.com	HT-HTO-LF	2	360	720	
Fire Science (31)								Fire Science (31)							
Item No	Description	Quote type	Manufacturer	Part #	Quantity	Price	Total Cost	Item No	Quote type	Manufacturer	Part #	Quantity	Price	Total Cost	
31	PIP Top Grain Cowhide Drivers' Glove, Keystone Thumb, Size: Large	Specified Manufacturer	thefirestore.com	PIP-68-163	10	8.39	83.9	31	Specified Manufacturer	thefirestore.com	PIP-68-163	10	30	300	
Fire Science (32)								Fire Science (32)							
Item No	Description	Quote type	Manufacturer	Part #	Quantity	Price	Total Cost	Item No	Quote type	Manufacturer	Part #	Quantity	Price	Total Cost	
32	PIP Top Grain Cowhide Drivers' Glove, Keystone Thumb, Size: Small	Specified Manufacturer	thefirestore.com	PIP-68-163	10	8.39	83.9	32	Specified Manufacturer	thefirestore.com	PIP-68-163	10	30	300	
Fire Science (33)								Fire Science (33)							
Item No	Description	Quote type	Manufacturer	Part #	Quantity	Price	Total Cost	Item No	Quote type	Manufacturer	Part #	Quantity	Price	Total Cost	
33	Pro-Tech 8 Fusion PRO Structural Glove	Specified Manufacturer	thefirestore.com	PT8-SC-PP	3	115.2	345.6	33	Specified Manufacturer	thefirestore.com	PT8-SC-PP	3	115	345	
Fire Science (34)								Fire Science (34)							
Item No	Description	Quote type	Manufacturer	Part #	Quantity	Price	Total Cost	Item No	Quote type	Manufacturer	Part #	Quantity	Price	Total Cost	
34	Pro-Tech 8 Fusion PRO Structural Glove	Specified Manufacturer	thefirestore.com	PT8-SC-PP	3	115.2	345.6	34	Specified Manufacturer	thefirestore.com	PT8-SC-PP	3	115	345	
Fire Science (35)								Fire Science (35)							
Item No	Description	Quote type	Manufacturer	Part #	Quantity	Price	Total Cost	Item No	Quote type	Manufacturer	Part #	Quantity	Price	Total Cost	
35	Pro-Tech 8 Fusion PRO Structural Glove	Specified Manufacturer	thefirestore.com	PT8-SC-PP	3	115.2	345.6	35	Specified Manufacturer	thefirestore.com	PT8-SC-PP	3	115	345	

Patco Fire Safety

Tennessee Fire Equipment & Safety Supplies

Fire Science (36)								Fire Science (36)							
Item No	Description	Quote type	Manufacturer	Part #	Quantity	Price	Total Cost	Item No	Quote type	Manufacturer	Part #	Quantity	Price	Total Cost	
36	Rapid Deployment Products Nylon Speed Clip Spineboard Strap	Specified Manufacturer	thefirestore.com	RDP-35-70	8	33.75	270	36	Specified Manufacturer	thefirestore.com	RDP-35-70	8	42	336	
Fire Science (37)								Fire Science (37)							
Item No	Description	Quote type	Manufacturer	Part #	Quantity	Price	Total Cost	Item No	Quote type	Manufacturer	Part #	Quantity	Price	Total Cost	
37	Rapid Deployment Products PRO LITE XT Spineboard	Specified Manufacturer	thefirestore.com	RDP-35-71	2	239.99	479.98	37	Specified Manufacturer	thefirestore.com	RDP-35-71	2	386	772	
Fire Science (38)								Fire Science (38)							
Item No	Description	Quote type	Manufacturer	Part #	Quantity	Price	Total Cost	Item No	Quote type	Manufacturer	Part #	Quantity	Price	Total Cost	
38	S&H Fire Products Hydrant Gate Valve	Specified Manufacturer	thefirestore.com	SHP-HGV-	1	461.51	461.51	38	Specified Manufacturer	thefirestore.com	SHP-HGV-	1	338	338	
Fire Science (39)								Fire Science (39)							
Item No	Description	Quote type	Manufacturer	Part #	Quantity	Price	Total Cost	Item No	Quote type	Manufacturer	Part #	Quantity	Price	Total Cost	
39	Simulaid's Rescue Randy IAFF	Specified Manufacturer	thefirestore.com	RR-1475	1	2385.05	2385.05	39	Specified Manufacturer	thefirestore.com	RR-1475	1	1750	1750	
Fire Science (40)								Fire Science (40)							
Item No	Description	Quote type	Manufacturer	Part #	Quantity	Price	Total Cost	Item No	Quote type	Manufacturer	Part #	Quantity	Price	Total Cost	
40	Task Force Tips Legacy 3 Wrench & Bracket Set	Specified Manufacturer	thefirestore.com	TFT-A3845	1	348.71	348.71	40	Specified Manufacturer	thefirestore.com	TFT-A3845	1	135	135	
Fire Science (41)								Fire Science (41)							
Item No	Description	Quote type	Manufacturer	Part #	Quantity	Price	Total Cost	Item No	Quote type	Manufacturer	Part #	Quantity	Price	Total Cost	
41	Task Force Tips Legacy Adapter	Specified Manufacturer	thefirestore.com	TFT-AA1HS	1	493.19	493.19	41	Specified Manufacturer	thefirestore.com	TFT-AA1HS	1	242	242	
Fire Science (42)								Fire Science (42)							
Item No	Description	Quote type	Manufacturer	Part #	Quantity	Price	Total Cost	Item No	Quote type	Manufacturer	Part #	Quantity	Price	Total Cost	
42	Task Force Tips Legacy Adapter 2.5" NH F x 1.5" NH M Hose Thread	Specified Manufacturer	thefirestore.com	TFT-H-A	2	228.12	456.24	42	Specified Manufacturer	thefirestore.com	TFT-H-A	2	44	88	
Fire Science (43)								Fire Science (43)							
Item No	Description	Quote type	Manufacturer	Part #	Quantity	Price	Total Cost	Item No	Quote type	Manufacturer	Part #	Quantity	Price	Total Cost	
43	Task Force Tips Legacy Jumbo Spanner Wrench Set with Bracket	Specified Manufacturer	thefirestore.com	TFT-A3810	1	235.19	235.19	43	Specified Manufacturer	thefirestore.com	TFT-A3810	1	168	168	

Patco Fire Safety

Tennessee Fire Equipment & Safety Supplies

Fire Science (44)								Fire Science (44)							
Item No	Description	Quote type	Manufacturer	Part #	Quantity	Price	Total Cost	Item No	Quote type	Manufacturer	Part #	Quantity	Price	Total Cost	
44	Task Force Tips Legacy Standpipe Wye 2.5" NH x 1.5" NH (65mm x 38mm)	Specified Manufacturer	thefirestore.com	TFT-AYG-N	1	650.39	650.39	44	Specified Manufacturer	thefirestore.com	TFT-AYG-N	1	351	351	
Fire Science (45)								Fire Science (45)							
Item No	Description	Quote type	Manufacturer	Part #	Quantity	Price	Total Cost	Item No	Quote type	Manufacturer	Part #	Quantity	Price	Total Cost	
45	TheFireStore Exclusive Zenon Z13 Safety Glasses	Specified Manufacturer	thefirestore.com	TFS-250-0	60	5.36	321.6	45	Specified Manufacturer	thefirestore.com	TFS-250-0	60	5.72	343.2	
Fire Science (46)								Fire Science (46)							
Item No	Description	Quote type	Manufacturer	Part #	Quantity	Price	Total Cost	Item No	Quote type	Manufacturer	Part #	Quantity	Price	Total Cost	
46	TheFireStore Firefighter Helmet and Turnout Gear Bag	Specified Manufacturer	thefirestore.com	TFS-54650	4	74.39	297.56	46	Specified Manufacturer	thefirestore.com	TFS-54650	4	57	228	
Fire Science (47)								Fire Science (47)							
Item No	Description	Quote type	Manufacturer	Part #	Quantity	Price	Total Cost	Item No	Quote type	Manufacturer	Part #	Quantity	Price	Total Cost	
47	TheFireStore Sterling 1" Tubular Webbing	Specified Manufacturer	thefirestore.com	1-TUWEB-	3	47.56	142.68	47	Specified Manufacturer	thefirestore.com	1-TUWEB-	3	110	330	
Project Total : \$ 40591.03								Project Total : \$ 27979.79							

Bid was posted online at BidNet (Sovara)

Recommend: Motion to award to overall lowest and best bid as highlighted in the above spreadsheet

To be funded through CTE funds.

Bid #3836
Window Blinds

Item #	Company	Commercial Window Coverings	Mayo Elite Solutions
1	Window Blinds (per sq ft) Qty 1 - 24	\$ 11.50	\$ 22.23
2	Window Blinds (per sq ft) Qty 25 or more	\$ 11.00	\$ 15.84
3	One-Time Trip Charge per Job	\$ 80.00	\$ 412.50
4	Blind Removal	\$ 10.00	\$ 12.00

Bid was posted online at BidNet (Sovara)

Recommend: Motion to award to Commercial Window Coverings for overall lowest and best bid.

To be funded through the Maintenance Department and General Fund.

Request to Purchase:

Rutherford County Schools Maintenance would like to purchase a couple of used trucks not to exceed \$40,000.00 to replace the ones that were totaled in accidents.

To be funded from Maintenance



2025/26 Rezoning Recommendations

Rutherford County Schools

Board 1st Read

Nov. 18, 2025

Process by RSP & Associates



Process Visual


PROCESS FAST FACTS:

- 3 Board Meetings
- 2 Admin Meetings

Goal:

Review school attendance zones for adjustments to improve the balance of enrollment and longevity of capacity. Focus includes minor changes at elementary schools and comprehensive changes at middle schools.

2025/26 Elementary and Middle Schools Rezoning Process

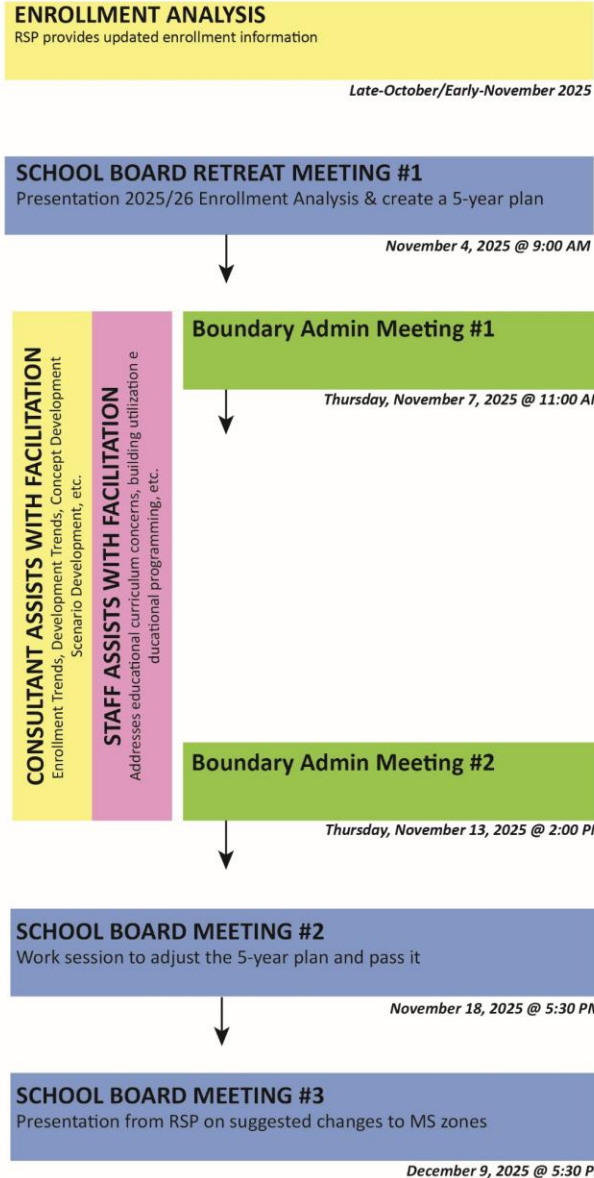


Rutherford County Schools

KEY:

- School Board Action
- Public Input Opportunity
- Administration Work
- Staff Assistance
- Consultant Assistance

Current Data Foundation

Past, Current, & Future Enrollment

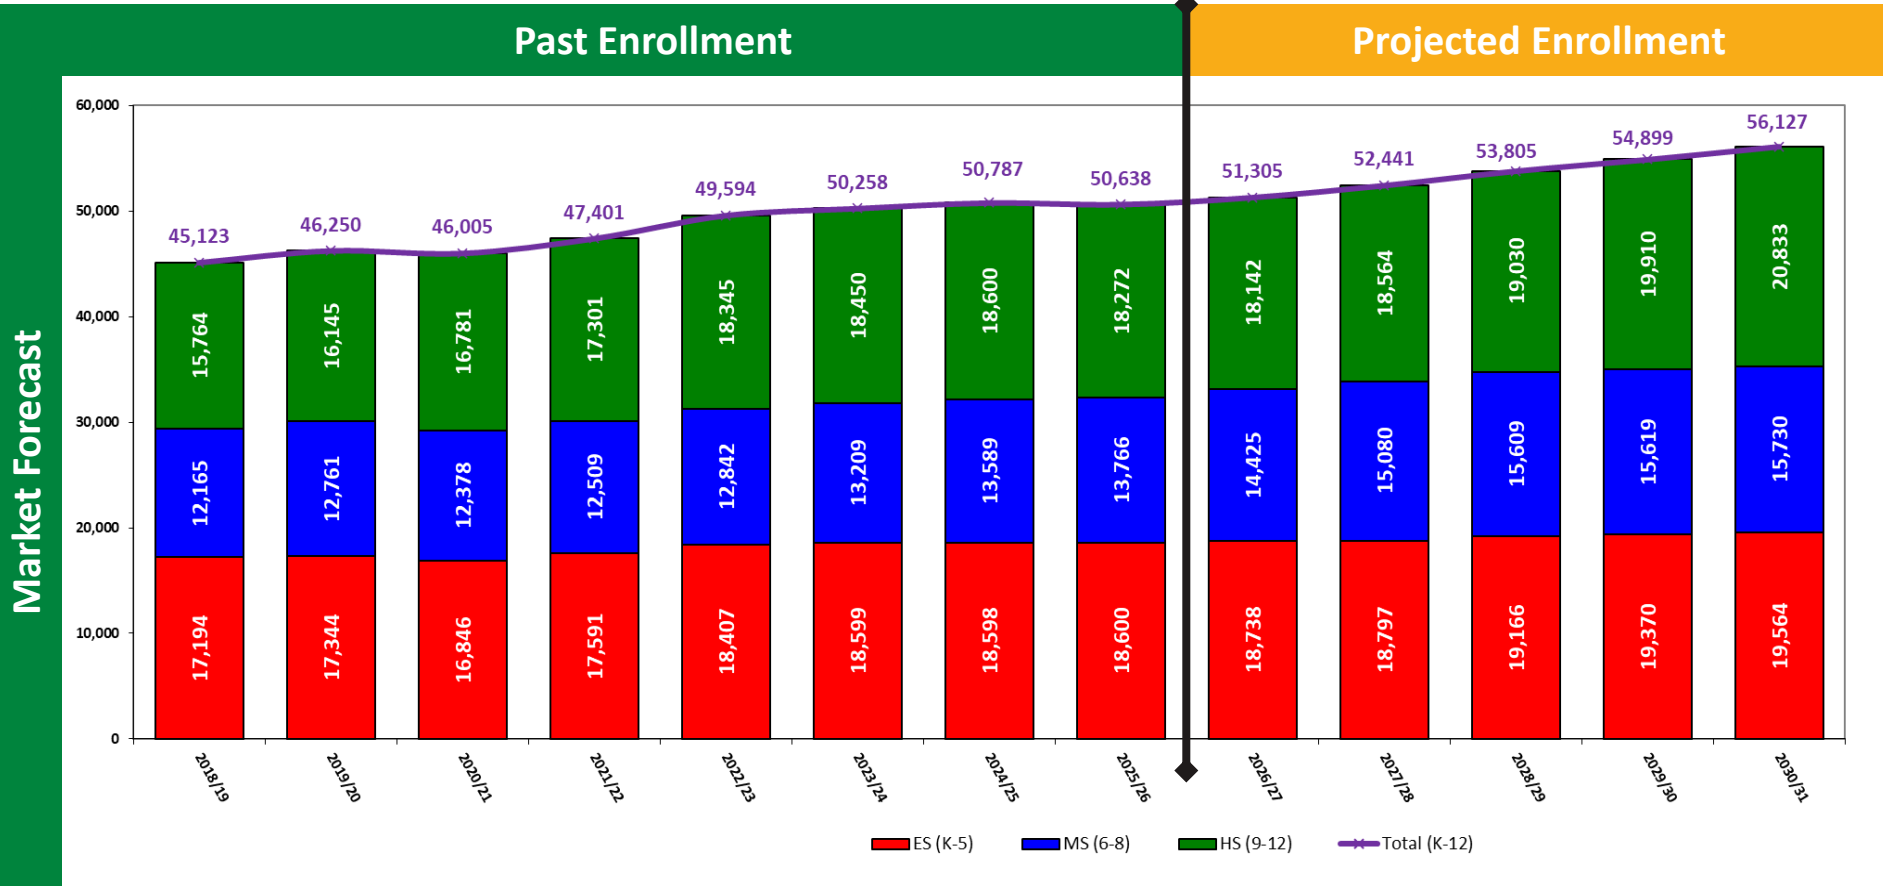

Source: RSP & Associates – October 2025


Observations:

- District enrollment is forecasted to increase by 5,489 students by 2030/31; totaling enrollment to 56,127 (+10.8%)
- Elementary enrollment is forecasted to increase by 964 students by 2030/31; totaling enrollment to 19,564 (+5.2%)
- Middle School enrollment is forecasted to increase by 1,944 students by 2030/31; totaling enrollment to 15,730 (+14.1%)
- High School enrollment is forecasted to increase by 2,561 students by 2030/31; totaling enrollment to 20,833 (+14.0%)

Elementary School Boundary Map

- Legend**
-  District Boundary
 -  Elementary Schools
 -  Middle Schools
 -  High Schools
 -  Magnet Schools
 -  Alternative Schools
 -  Charter Schools
 -  Airport
 -  Cemetery
 -  College
 -  Nissan Plant
 -  Parks and Golf Course
 -  Current Elementary School Boundary
 -  School Property

- Elementary Schools:**
1. Barfield
 2. Blackman
 3. Brown's Chapel
 4. Buchanan
 5. Cedar Grove
 6. Christiana
 7. David Youree
 8. Eagleville
 9. Homer Pittard Campus
 10. John Coleman
 11. Kittrell
 12. LaVergne Lake
 13. Lascassas
 14. Plainview
 15. Poplar Hill
 16. Rock Springs
 17. Rockvale
 18. Rocky Fork
 19. Roy Waldron
 20. Smyrna
 21. Smyrna Primary
 22. Stewarts Creek
 23. Stewartsboro
 24. Walter Hill
 25. Wilson
- * Murfreesboro City

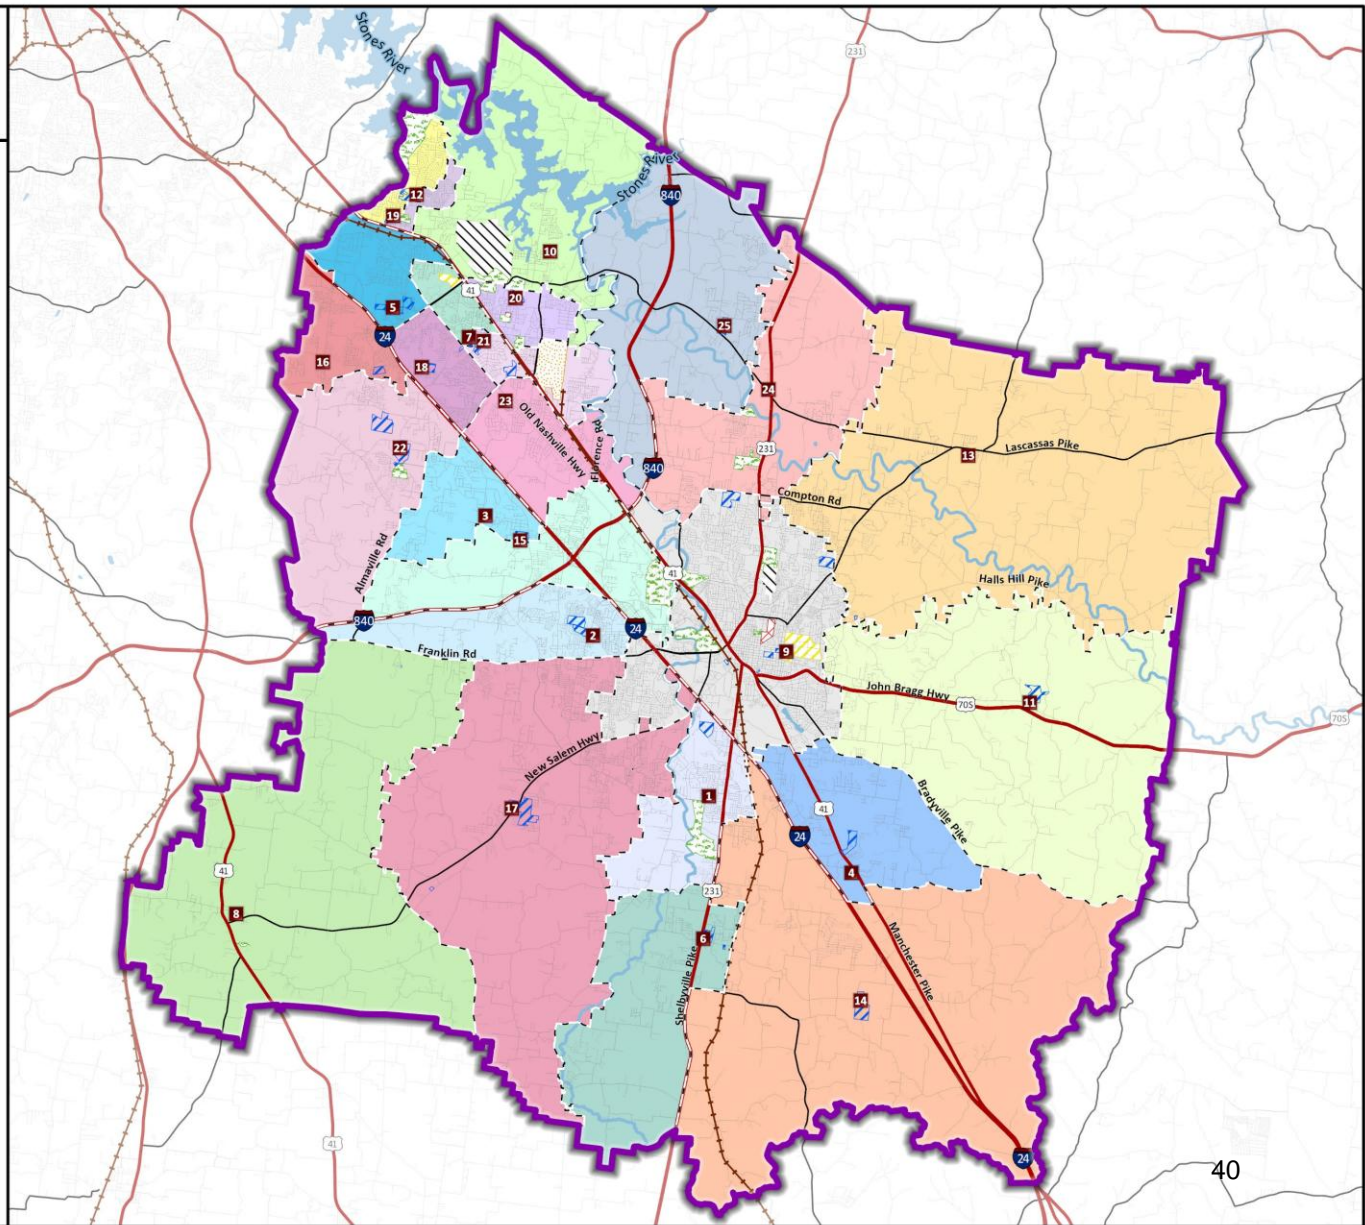

*Rutherford County does not have jurisdiction for K-5 students within the Murfreesboro City Boundary

Map data provided by Rutherford County Schools, Cities of Eagleville, La Vergne, Murfreesboro, and Smyrna, Rutherford County, State of Tennessee, and ESRI/GIS.
 Map created by RSP & Associates in November 2025.

Current Projections Tables: Elementary Schools

Hybrid Reside Zone Projections (residing students with special program students removed)

School Utilization Legend
 Over 100% School Capacity
 Under 70% School Capacity

Current Elementary Zones:	Capacity	Primary Focus		Future Planning			2027/28 Utilization
		2026/27	2027/28	2028/29	2029/30	2030/31	
Barfield Elementary	1,020	750	736	725	741	725	72%
Blackman Elementary	975	840	791	795	783	783	81%
Brown's Chapel Elementary	975	534	519	512	491	487	53%
Buchanan Elementary	528	407	397	406	403	402	75%
Cedar Grove Elementary	942	720	736	750	761	760	78%
Christiana Elementary	730	577	556	544	523	525	76%
David Youree Elementary	853	681	694	740	729	716	81%
Eagleville Elementary	616	345	341	344	327	329	55%
John Colemon Elementary	920	805	782	757	770	769	85%
Kittrell Elementary	600	401	415	446	474	509	69%
Lascassas Elementary	665	568	576	583	616	633	87%
LaVergne Lake Elementary	1,000	905	847	812	788	784	85%
Murfreesboro Citys	0	153	183	206	248	277	0%
Plainview Elementary	1,120	669	667	685	675	670	60%
Poplar Hill Elementary	1,100	881	920	923	931	905	84%
Rock Springs Elementary	1,265	982	1,024	1,082	1,126	1,146	81%
Rockvale Elementary	1,585	1,146	1,193	1,259	1,297	1,364	75%
Rocky Fork Elementary	990	793	773	788	792	818	78%
Roy Waldron Elementary	895	811	806	805	786	806	90%
Smyrna Elementary	816	549	540	534	518	511	66%
Smyrna Primary	625	561	559	568	570	568	89%
Stewarts Creek Elementary	1,125	1,217	1,318	1,443	1,594	1,679	117%
Stewartsboro Elementary	855	789	807	838	830	816	94%
Walter Hill Elementary	690	550	538	563	570	575	78%
Wilson Elementary	975	530	502	481	451	431	51%
Elementary (K-5) Total:	21,865	17,164	17,220	17,589	17,794	17,988	79%


← Primary Focus!

Source: Rutherford County Schools and RSP, November 2025

11/11/2025

Note: Total projections may differ from enrollment report due to rounding at the school and student level.
 Eagleville capacity is estimated based on dividing the K-12 total by the number of grades at each grade level (ES, MS, HS).

2025/26 Middle School Boundary Map





2025/26 Middle School Zones
Rutherford County Schools

Legend

- District Boundary
- Elementary Schools
- Middle Schools
- High Schools
- Magnet Schools
- Alternative Schools
- Charter Schools
- Airport
- Cemetery
- College
- Nissan Plant
- Parks and Golf Course
- School Property

Middle Schools:

- 26. Blackman
- 27. Christiana
- 8. Eagleville
- 28. LaVergne
- 29. Oakland
- 30. Poplar Hill
- 31. Rock Springs
- 32. Rockvale
- 33. Rocky Fork
- 34. Siegel
- 35. Smyrna
- 36. Stewarts Creek
- 37. Whitworth-Buchanan

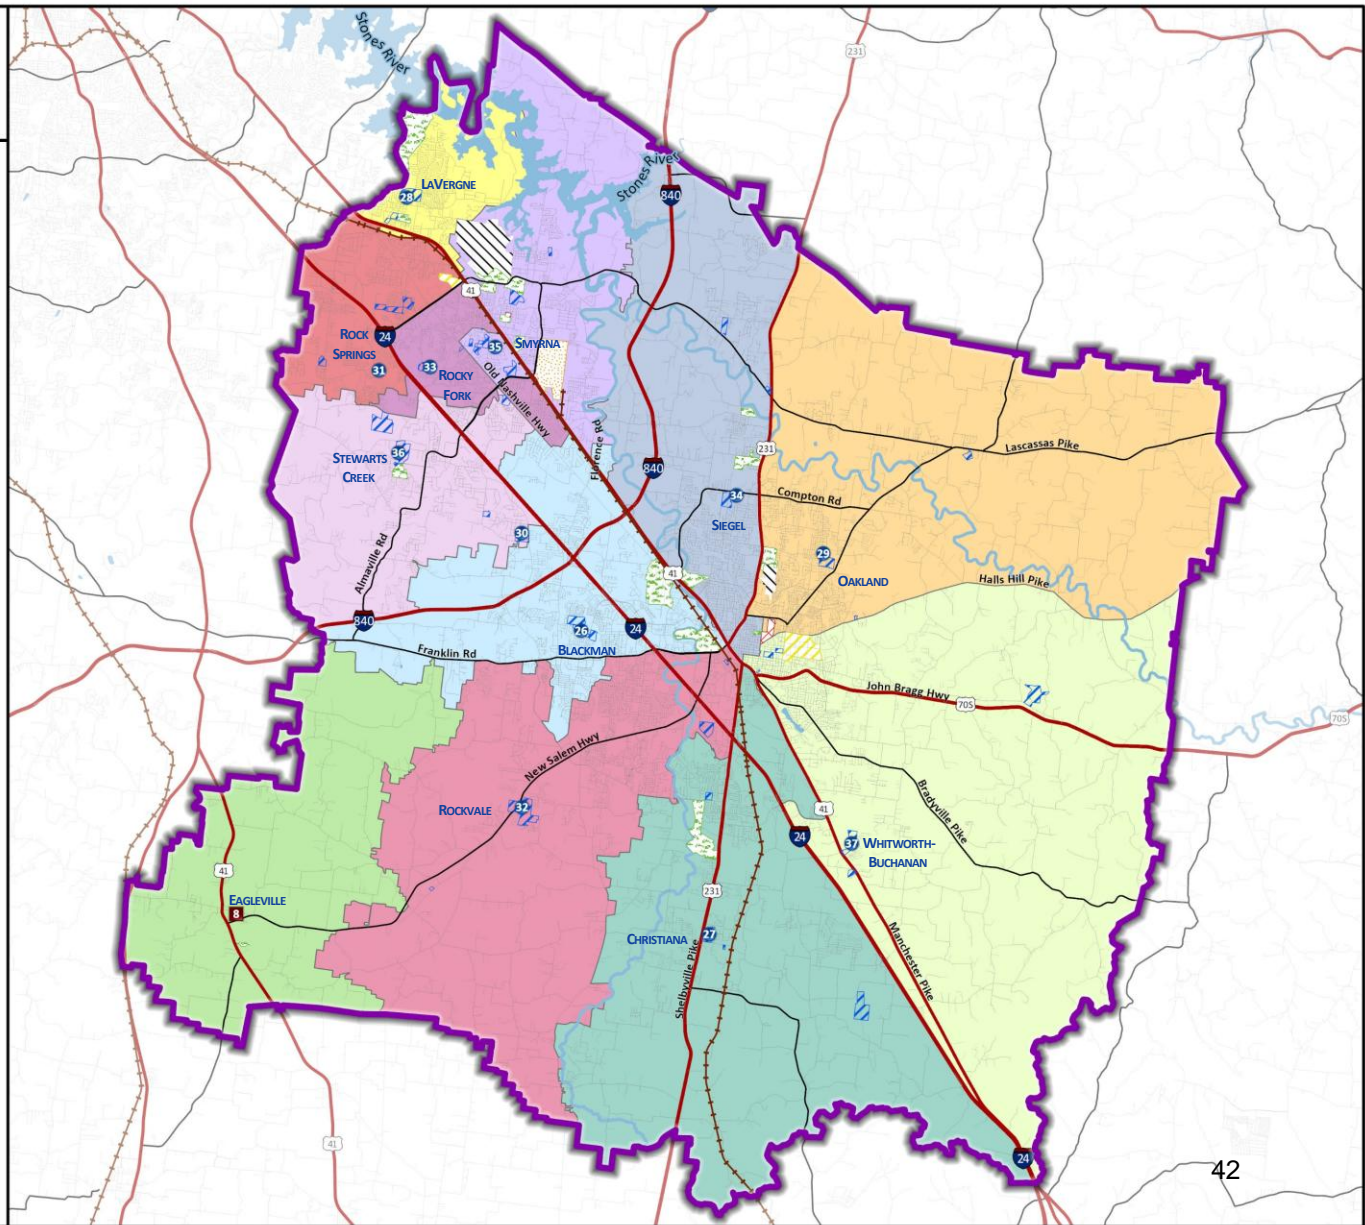



Map data provided by Rutherford County Schools, Cities of Eagleville, La Vergne, Murfreesboro, and Smyrna, Rutherford County, State of Tennessee, and ESRI/GIS.
Map created by RSP & Associates in November 2025.

2026/27 Middle School Boundary Map

RCS
Rutherford County Schools
Currently Approved 2026/27 Middle School Zones

- Legend**
- District Boundary
 - Elementary Schools
 - Middle Schools
 - High Schools
 - Magnet Schools
 - Alternative Schools
 - Charter Schools
 - Airport
 - Cemetery
 - College
 - Nissan Plant
 - Parks and Golf Course
 - Current 26/27 Middle School Boundary
 - School Property
- Middle Schools:**
- 26. Blackman
 - 27. Christiana
 - 8. Eagleville
 - 28. LaVergne
 - 29. Oakland
 - 30. Poplar Hill
 - 31. Rock Springs
 - 32. Rockvale
 - 33. Rocky Fork
 - 34. Siegel
 - 35. Smyrna
 - 36. Stewarts Creek
 - 37. Whitworth-Buchanan

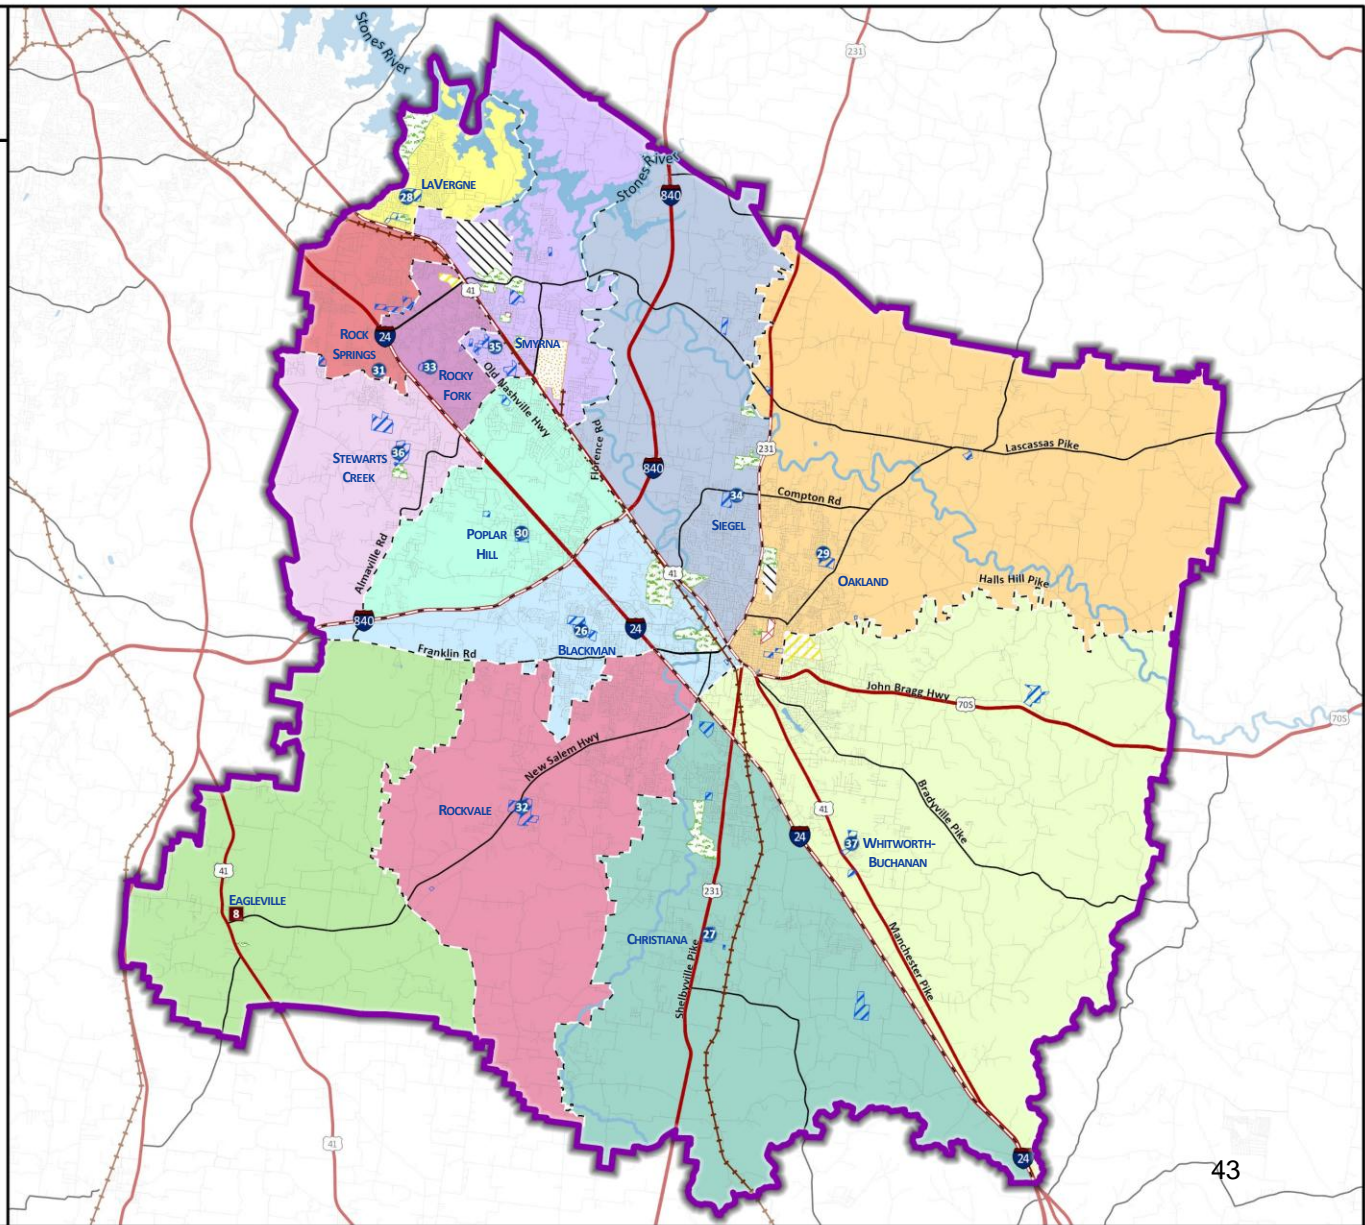

Map data provided by Rutherford County Schools, Cities of Eagleville, La Vergne, Murfreesboro, and Smyrna, Rutherford County, State of Tennessee, and ESRI/GIS.
 Map created by RSP & Associates in November 2025.

Current Projection Tables: Middle Schools

Hybrid Reside Zone Projections (residing students with special program students removed)

School Utilization Legend
 Over 100% School Capacity
 Under 70% School Capacity

Current Middle School Zones:	Capacity	Primary Focus		Future Planning			2027/28 Utilization
		2026/27	2027/28	2028/29	2029/30	2030/31	
Blackman Middle	1,568	1,600	1,783	1,887	1,807	1,703	114%
Christiana Middle	1,108	1,136	1,174	1,222	1,178	1,196	106%
Eagleville Middle	308	241	247	227	227	220	80%
LaVergne Middle	1,400	989	1,032	1,112	1,131	1,127	74%
Oakland Middle	1,440	1,417	1,395	1,372	1,351	1,337	97%
Poplar Hill Middle	1,200	1,036	1,089	1,139	1,138	1,161	91%
Rock Springs Middle	1,109	865	971	1,095	1,121	1,178	88%
Rockvale Middle	1,470	1,608	1,602	1,541	1,605	1,660	109%
Rocky Fork Middle	1,075	974	1,016	1,064	1,012	1,001	95%
Siegel Middle	1,107	1,074	1,114	1,093	1,097	1,090	101%
Smyrna Middle	1,200	1,023	1,133	1,199	1,211	1,178	94%
Stewarts Creek Middle	1,077	907	1,004	1,129	1,212	1,368	93%
Whitworth-Buchanan Middle	1,075	775	739	747	748	729	69%
Middle School (6-8) Total:	15,137	13,645	14,299	14,827	14,838	14,948	94%

← **Primary Focus!**

← **Primary Focus!**

← **Primary Focus!**

Source: Rutherford County Schools and RSP, November 2025

11/11/2025

Note: Total projections may differ from enrollment report due to rounding at the school and student level.
 Eagleville capacity is estimated based on dividing the K-12 total by the number of grades at each grade level (ES, MS, HS).

Key Challenges to Address (2026/27 and 2027/28)

Elementary School Zones:

- Stewarts Creek Elementary is forecasted to exceed capacity
 - By expanding the Brown's Chapel Elementary zone, relief can be provided to Stewarts Creek for the next two years
- Walter Hill Elementary is an older building with enrollment greater than ideal
 - By expanding the Wilson Elementary zone, relief can be provided to Walter Hill for the foreseeable future

Middle School Zones:

- Poplar Hill opens next year in 2026/27 (1,200 capacity)
 - Previously reviewed middle school zones do not adequately **balance enrollment** and **utilize available capacity** district-wide
- Blackman Middle is forecasted to exceed capacity (nearing 1,800 students, +110%)
- Christiana Middle is forecasted to exceed capacity (nearing 1,200 students, ~110%)
- Rockvale MS Middle is forecasted to exceed capacity (nearing 1,600 students, ~110%)
- District has not completed a comprehensive middle school rezoning since the opening of Rocky Fork MS in 2017.

IMPORTANT:

Additional Middle School capacity is needed to fully address middle school over-utilization challenges. The presented rezoning concepts focus on improving enrollment balance for the next two years (2026/27 to 2027/28).

Preliminary Rezoning Concepts

Focus: Elementary

Elementary Concept 1



2026/27 Elementary Zones Concept #1 (DRAFT)

Rutherford
County Schools

Legend

- District Boundary
- Elementary Schools
- Middle Schools
- High Schools
- Magnet Schools
- Alternative Schools
- Charter Schools
- Airport
- Cemetery
- College
- Nissan Plant
- Parks and Golf Course
- Current Elementary School Boundary
- School Property


Elementary Schools:

1. Barfield
 2. Blackman
 3. Brown's Chapel
 4. Buchanan
 5. Cedar Grove
 6. Christiana
 7. David Youree
 8. Eagleville
 9. Homer Pittard Campus
 10. John Coleman
 11. Kittrell
 12. LaVergne Lake
 13. Lascassas
 14. Plainview
 15. Poplar Hill
 16. Rock Springs
 17. Rockvale
 18. Rocky Fork
 19. Roy Waldron
 20. Smyrna
 21. Smyrna Primary
 22. Stewarts Creek
 23. Stewartsboro
 24. Walter Hill
 25. Wilson
- * Murfreesboro City

Area A:
Moves from Walter Hill ES to Wilson ES

Area B:
Moves from Stewarts Creek ES to Brown's Chapel ES

Draft

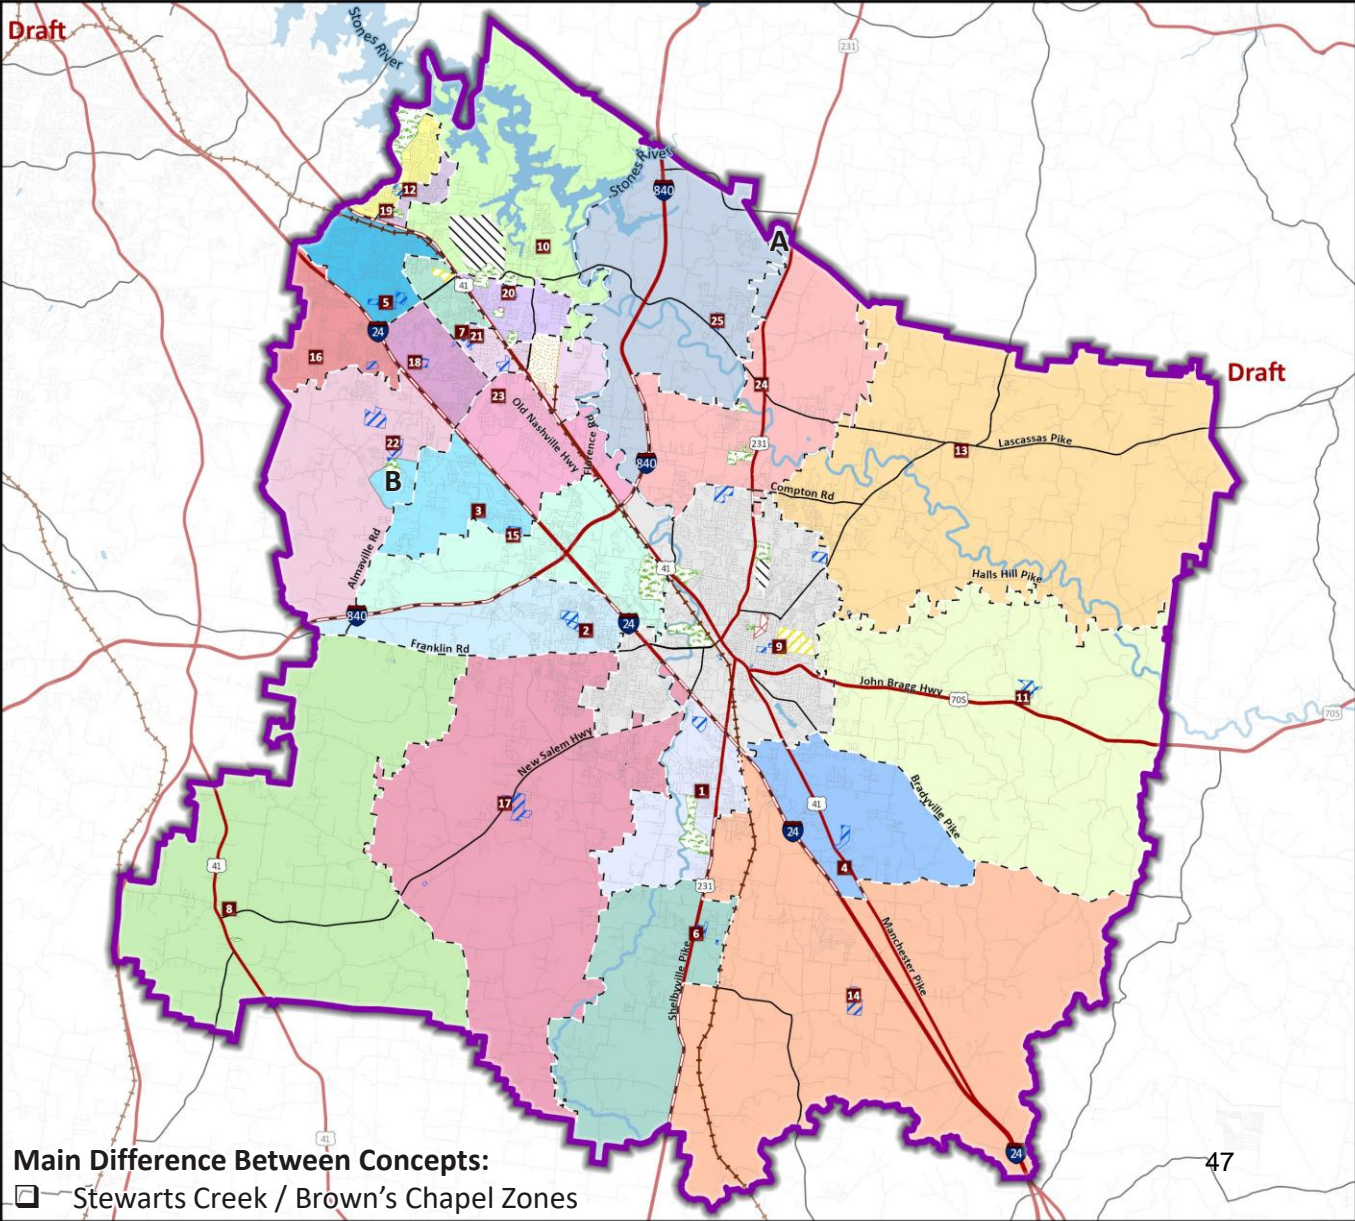

Draft

47


Main Difference Between Concepts:















- Stewarts Creek / Brown's Chapel Zones

*Rutherford County does not have jurisdiction for K-5 students within the Murfreesboro City Boundary

Map data provided by Rutherford County Schools, Cities of Eagleville, La Vergne, Murfreesboro, and Smyrna, Rutherford County, State of Tennessee, and ESRI/GIS.
Map created by RSP & Associates in November 2025.

Elementary Concept 1 – Zoomed in View


 **2026/27 Elementary Zones**
Concept #1 (DRAFT)
 Rutherford County Schools

 - Legend**
-  District Boundary
 -  Elementary Schools
 -  Middle Schools
 -  High Schools
 -  Magnet Schools
 -  Alternative Schools
 -  Charter Schools
 -  Airport
 -  Cemetery
 -  College
 -  Nissan Plant
 -  Parks and Golf Course
 -  Current Elementary School Boundary
 -  School Property

- Elementary Schools:**
1. Barfield
 2. Blackman
 3. Brown's Chapel
 4. Buchanan
 5. Cedar Grove
 6. Christiana
 7. David Youree
 8. Eagleville
 9. Homer Pittard Campus
 10. John Coleman
 11. Kittrell
 12. LaVergne Lake
 13. Lascassas
 14. Plainview
 15. Poplar Hill
 16. Rock Springs
 17. Rockvale
 18. Rocky Fork
 19. Roy Waldron
 20. Smyrna
 21. Smyrna Primary
 22. Stewarts Creek
 23. Stewartsboro
 24. Walter Hill
 25. Wilson
- * Murfreesboro City

*Rutherford County does not have jurisdiction for K-5 students within the Murfreesboro City Boundary

Map data provided by Rutherford County Schools, Cities of Eagleville, La Vergne, Murfreesboro, and Smyrna, Rutherford County, State of Tennessee, and ESRI/GIS.
 Map created by RSP & Associates in November 2025.

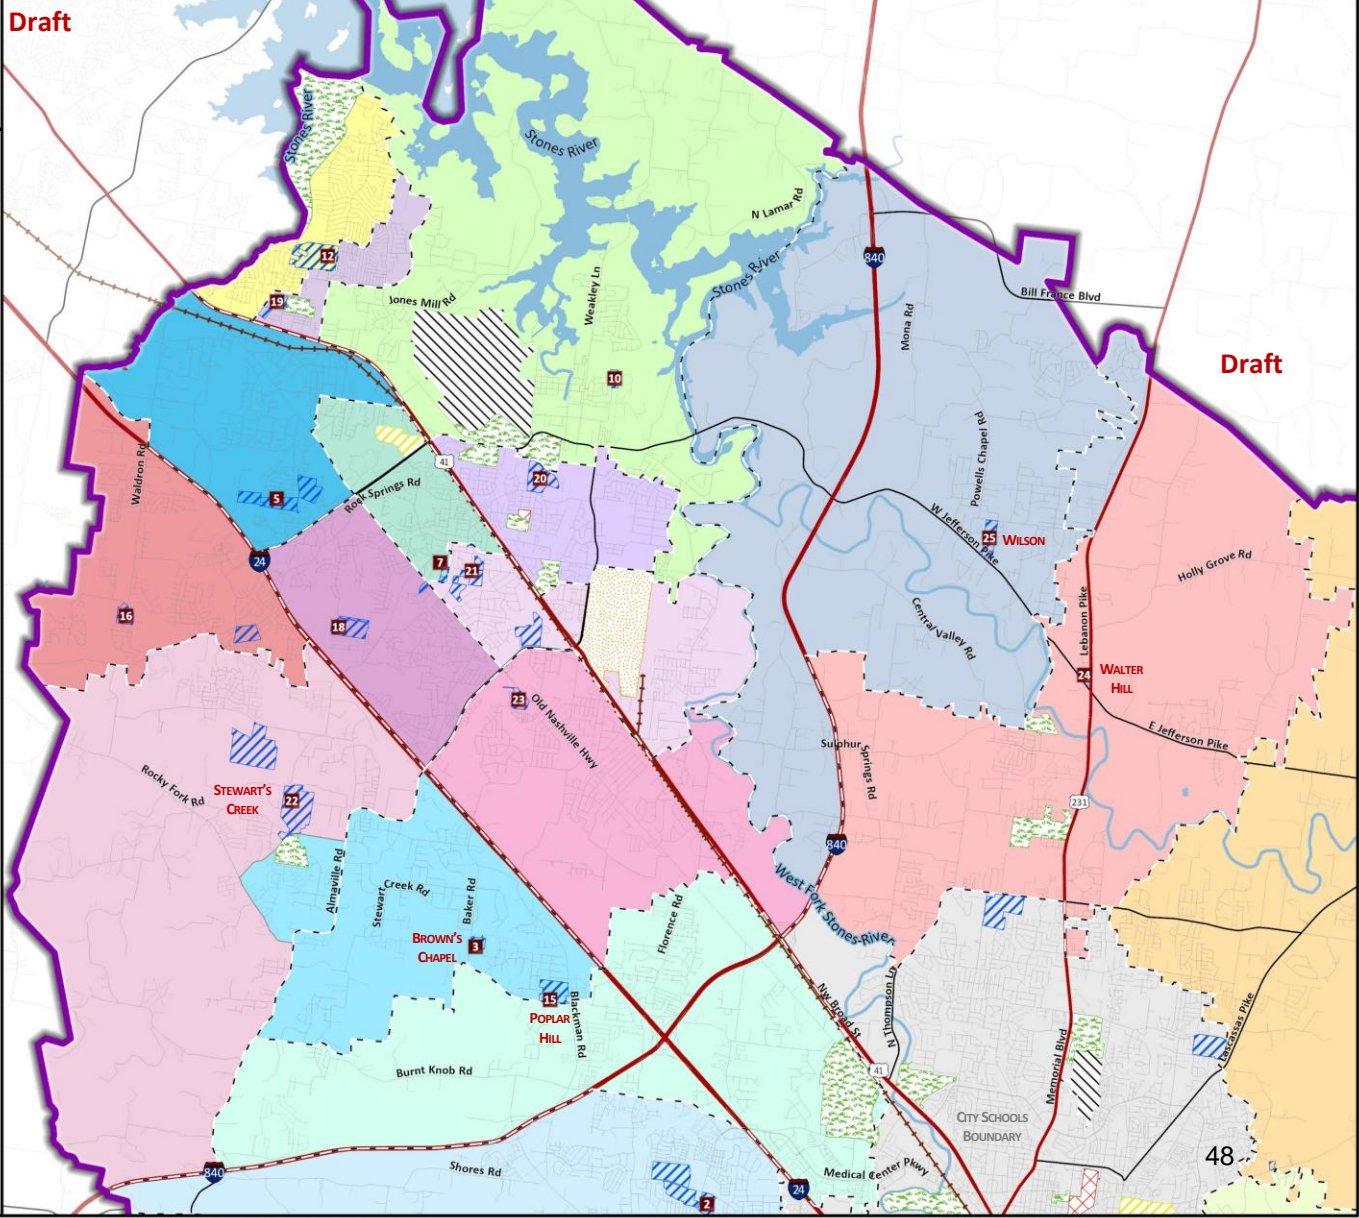

Elementary Concept 1 Projections (Hybrid Reside)

Hybrid Reside Zone Projections (residing students with special program students removed)

School Utilization Legend

- Over 100% School Capacity
- Under 70% School Capacity

Concept 1 Elementary Zones:	Capacity	Primary Focus		Future Planning			2027/28 Utilization
		2026/27	2027/28	2028/29	2029/30	2030/31	
Barfield Elementary	1,020	750	736	725	741	725	72%
Blackman Elementary	975	840	791	795	783	783	81%
Brown's Chapel Elementary	975	860	884	913	922	920	91%
Buchanan Elementary	528	407	397	406	403	402	75%
Cedar Grove Elementary	942	720	736	750	761	760	78%
Christiana Elementary	730	577	556	544	523	525	76%
David Youree Elementary	853	681	694	740	729	716	81%
Eagleville Elementary	616	345	341	344	327	329	55%
John Colemon Elementary	920	805	782	757	770	769	85%
Kittrell Elementary	600	401	415	446	474	509	69%
Lascassas Elementary	665	568	576	583	616	633	87%
LaVergne Lake Elementary	1,000	905	847	812	788	784	85%
Murfreesboro Citys	0	153	183	206	248	277	0%
Plainview Elementary	1,120	669	667	685	675	670	60%
Poplar Hill Elementary	1,100	881	920	923	931	905	84%
Rock Springs Elementary	1,265	982	1,024	1,082	1,126	1,146	81%
Rockvale Elementary	1,585	1,146	1,193	1,259	1,297	1,364	75%
Rocky Fork Elementary	990	793	773	788	792	818	78%
Roy Waldron Elementary	895	811	806	805	786	806	90%
Smyrna Elementary	816	549	540	534	518	511	66%
Smyrna Primary	625	561	559	568	570	568	89%
Stewarts Creek Elementary	1,125	891	954	1,043	1,163	1,244	85%
Stewartsboro Elementary	855	789	807	838	830	816	94%
Walter Hill Elementary	690	378	372	388	396	403	54%
Wilson Elementary	975	700	668	657	625	604	69%
Elementary (K-5) Total:	21,865	17,162	17,221	17,591	17,794	17,987	79%

FAST FACTS

Primary Focus Years:

Walter Hill decreases to less than **400 total students**

- About 160 students rezoned from Watler Hill to Wilson

Stewarts Creek decreases to less than **1,000 total students** the next two years

- About 350 students rezoned from Stewarts Creek to Brown's Chapel


Source: Rutherford County Schools and RSP, November 2025

11/11/2025

Note: Total projections may differ from enrollment report due to rounding at the school and student level.

Eagleville capacity is estimated based on dividing the K-12 total by the number of grades at each grade level (ES, MS, HS).

Elementary Concept 2



**2026/27 Elementary Zones
Concept #2 (DRAFT)**
Rutherford County Schools


Legend

- District Boundary
- Elementary Schools
- Middle Schools
- High Schools
- Magnet Schools
- Alternative Schools
- Charter Schools
- Airport
- Cemetery
- College
- Nissan Plant
- Parks and Golf Course
- Current Elementary School Boundary
- Boundary
- School Property



- Elementary Schools:**
1. Barfield
 2. Blackman
 3. Brown's Chapel
 4. Buchanan
 5. Cedar Grove
 6. Christiana
 7. David Youree
 8. Eagleville
 9. Homer Pittard Campus
 10. John Coleman
 11. Kittrell
 12. LaVergne Lake
 13. Lascassas
 14. Plainview
 15. Poplar Hill
 16. Rock Springs
 17. Rockvale
 18. Rocky Fork
 19. Roy Waldron
 20. Smyrna
 21. Smyrna Primary
 22. Stewarts Creek
 23. Stewartsboro
 24. Walter Hill
 25. Wilson
- * Murfreesboro City

Area A:
Moves from Walter Hill ES to Wilson ES

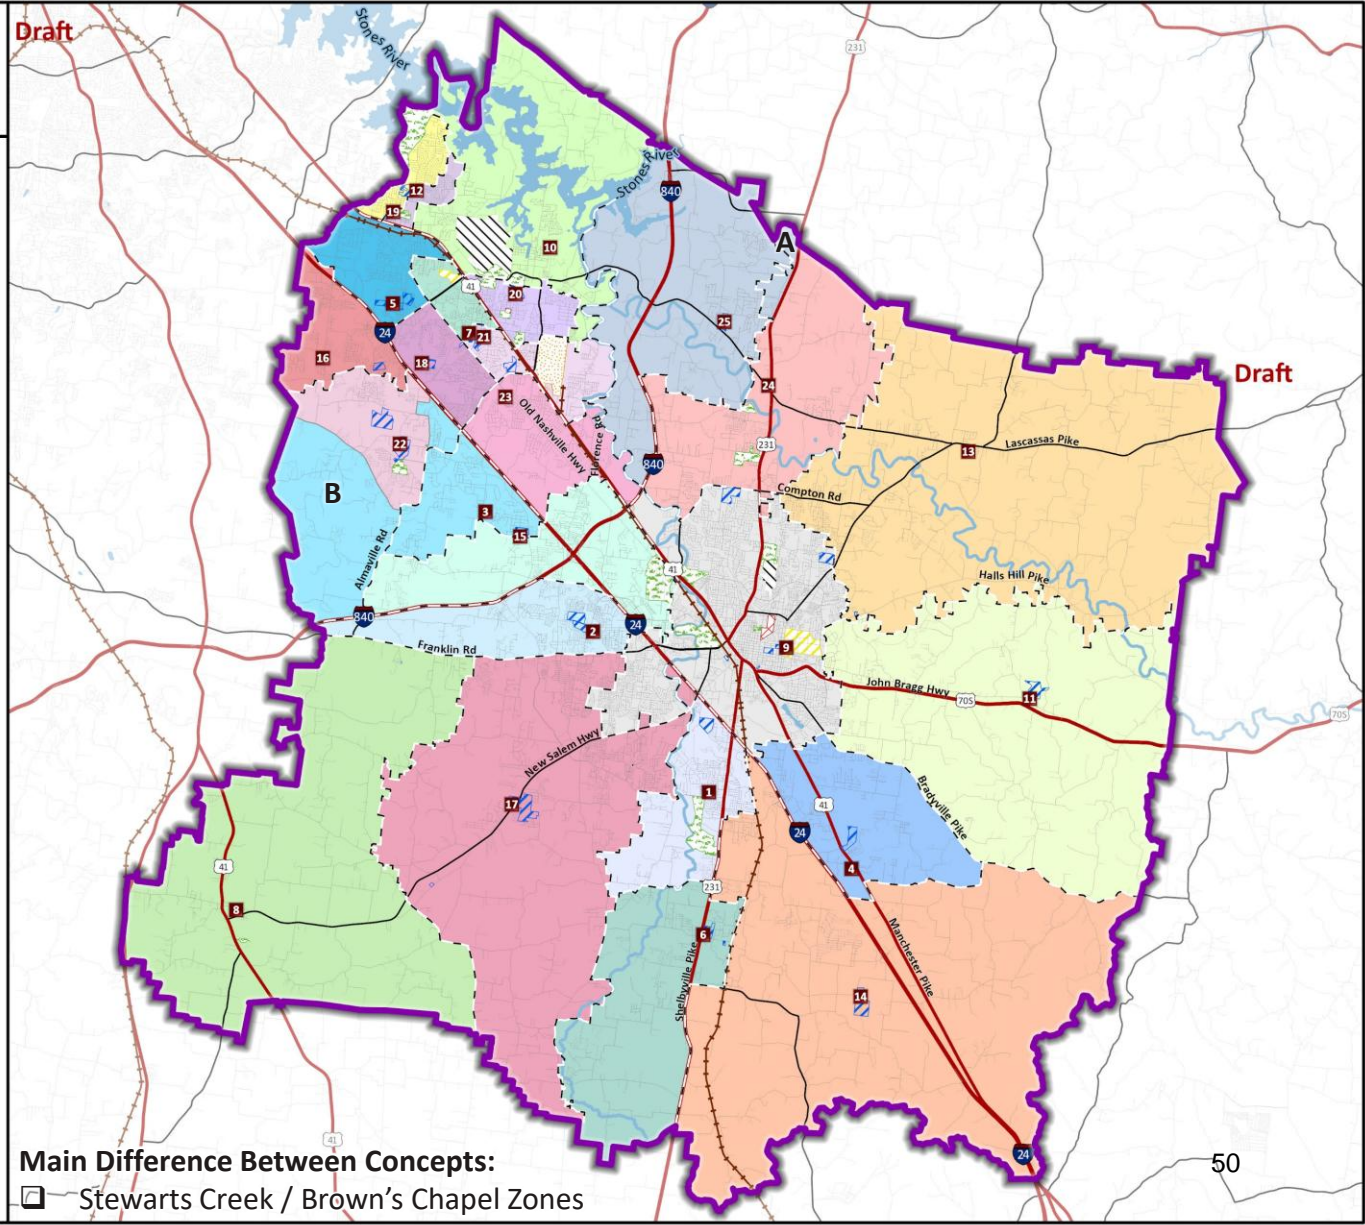Area B:
Moves from Stewarts Creek ES to Brown's Chapel ES




*Rutherford County does not have jurisdiction for K-5 students within the Murfreesboro City Boundary


















Map data provided by Rutherford County Schools, Cities of Eagleville, La Vergne, Murfreesboro, and Smyrna, Rutherford County, State of Tennessee, and ESRI/GIS.
Map created by RSP & Associates in November 2025.

Main Difference Between Concepts:
 Stewarts Creek / Brown's Chapel Zones

 


Elementary Concept 2 – Zoomed in View

 **2026/27 Elementary Zones**
Concept #2 (DRAFT)
 Rutherford County Schools


- Legend**
-  District Boundary
 -  Elementary Schools
 -  Middle Schools
 -  High Schools
 -  Magnet Schools
 -  Alternative Schools
 -  Charter Schools
 -  Airport
 -  Cemetery
 -  College
 -  Nissan Plant
 -  Parks and Golf Course
 -  Current Elementary School Boundary
 -  School Property

- Elementary Schools:**
1. Barfield
 2. Blackman
 3. Brown's Chapel
 4. Buchanan
 5. Cedar Grove
 6. Christiana
 7. David Youree
 8. Eagleville
 9. Homer Pittard Campus
 10. John Coleman
 11. Kittrell
 12. LaVergne Lake
 13. Lascassas
 14. Plainview
 15. Poplar Hill
 16. Rock Springs
 17. Rockvale
 18. Rocky Fork
 19. Roy Waldron
 20. Smyrna
 21. Smyrna Primary
 22. Stewart's Creek
 23. Stewart'sboro
 24. Walter Hill
 25. Wilson
- * Murfreesboro City

*Rutherford County does not have jurisdiction for K-5 students within the Murfreesboro City Boundary

Map data provided by Rutherford County Schools, Cities of Eagleville, La Vergne, Murfreesboro, and Smyrna, Rutherford County, State of Tennessee, and ESRI/GIS.
 Map created by RSP & Associates in November 2025.

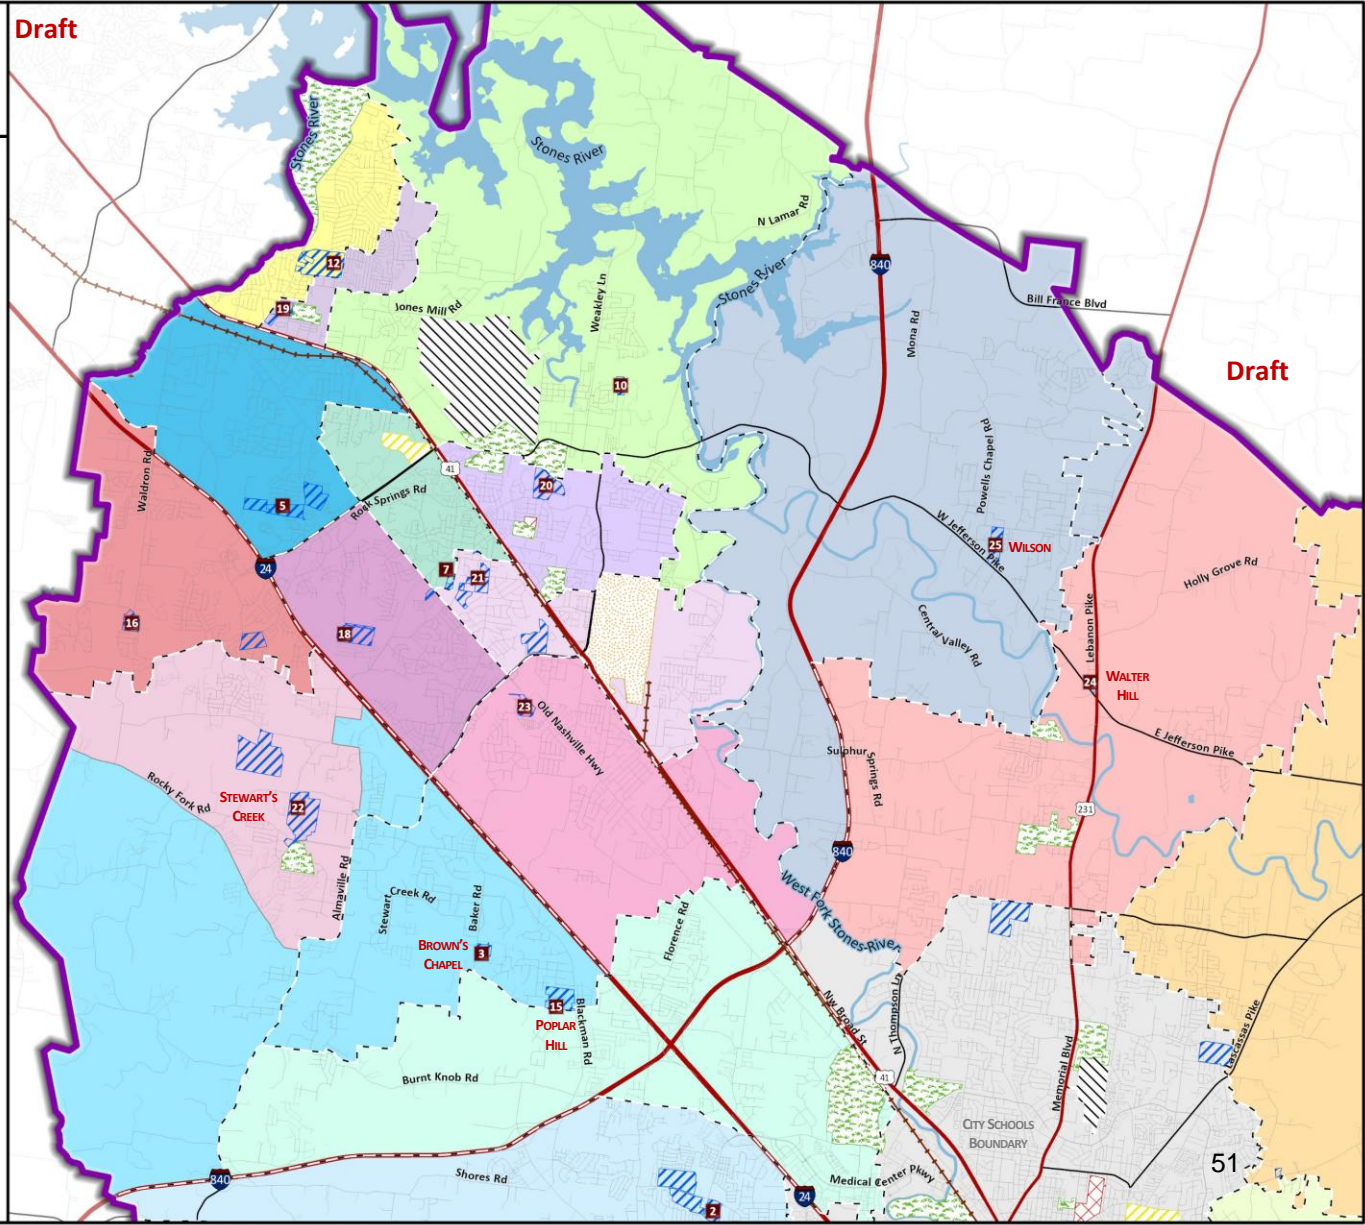

Elementary Concept 2 Projections (Hybrid Reside)

Hybrid Reside Zone Projections (residing students with special program students removed)

School Utilization Legend

- Over 100% School Capacity
- Under 70% School Capacity

Concept 2 Elementary Zones:	Capacity	Primary Focus		Future Planning			2027/28 Utilization
		2026/27	2027/28	2028/29	2029/30	2030/31	
Barfield Elementary	1,020	750	736	725	741	725	72%
Blackman Elementary	975	840	791	795	783	783	81%
Brown's Chapel Elementary	975	796	802	820	856	872	82%
Buchanan Elementary	528	407	397	406	403	402	75%
Cedar Grove Elementary	942	720	736	750	761	760	78%
Christiana Elementary	730	577	556	544	523	525	76%
David Youree Elementary	853	681	694	740	729	716	81%
Eagleville Elementary	616	345	341	344	327	329	55%
John Colemon Elementary	920	805	782	757	770	769	85%
Kittrell Elementary	600	401	415	446	474	509	69%
Lascassas Elementary	665	568	576	583	616	633	87%
LaVergne Lake Elementary	1,000	905	847	812	788	784	85%
Murfreesboro Citys	0	153	183	206	248	277	0%
Plainview Elementary	1,120	669	667	685	675	670	60%
Poplar Hill Elementary	1,100	881	920	923	931	905	84%
Rock Springs Elementary	1,265	982	1,024	1,082	1,126	1,146	81%
Rockvale Elementary	1,585	1,146	1,193	1,259	1,297	1,364	75%
Rocky Fork Elementary	990	793	773	788	792	818	78%
Roy Waldron Elementary	895	811	806	805	786	806	90%
Smyrna Elementary	816	549	540	534	518	511	66%
Smyrna Primary	625	561	559	568	570	568	89%
Stewarts Creek Elementary	1,125	955	1,035	1,136	1,227	1,294	92%
Stewartsboro Elementary	855	789	807	838	830	816	94%
Walter Hill Elementary	690	378	372	388	396	403	54%
Wilson Elementary	975	700	668	657	625	604	69%
Elementary (K-5) Total:	21,865	17,162	17,220	17,591	17,792	17,989	79%

FAST FACTS

Primary Focus Years:

Walter Hill decreases to less than **400 total students**

- About 160 students rezoned from Watler Hill to Wilson

Stewarts Creek decreases to less than **1,100 total students** the next two years

- About 300 students rezoned from Stewarts Creek to Brown's Chapel

Source: Rutherford County Schools and RSP, November 2025

11/11/2025


Note: Total projections may differ from enrollment report due to rounding at the school and student level.
















Eagleville capacity is estimated based on dividing the K-12 total by the number of grades at each grade level (ES, MS, HS).

Preliminary Rezoning Concepts

Focus: Middle Schools


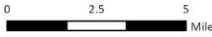

Middle School Concept 1

  **2026/27 Middle School Zones Concept #1 (DRAFT)**
Rutherford County Schools


- Legend**
-  District Boundary
 -  Elementary Schools
 -  Middle Schools
 -  High Schools
 -  Magnet Schools
 -  Alternative Schools
 -  Charter Schools
 -  Airport
 -  Cemetery
 -  College
 -  Nissan Plant
 -  Parks and Golf Course
 -  Current 26/27 Middle School Boundary
 -  Boundary
 -  School Property

- Middle Schools:**
- 26. Blackman
 - 27. Christiana
 - 8. Eagleville
 - 28. LaVergne
 - 29. Oakland
 - 30. Poplar Hill
 - 31. Rock Springs
 - 32. Rockvale
 - 33. Rocky Fork
 - 34. Siegel
 - 35. Smyrna
 - 36. Stewarts Creek
 - 37. Whitworth-Buchanan

- Overview of Proposed Changes:**
- Downtown core area aligned to High School zone changes
- Northwest → Southeast Shifts:**
- LaVergne extends south
 - Rock Springs extends south
 - Smyrna extends south
 - Rocky Fork extends south (Almaville Rd)
 - Poplar Hill expands south of I-840
 - Blackman extends south of Franklin Rd, but loses area along Rucker Lane
 - Christiana extends west to Cason Lan
 - Whitworth-Buchanan extends west

Map data provided by Rutherford County Schools, Cities of Eagleville, La Vergne, Murfreesboro, and Smyrna, Rutherford County, State of Tennessee, and ESRI/GIS.
Map created by RSP & Associates in November 2025.

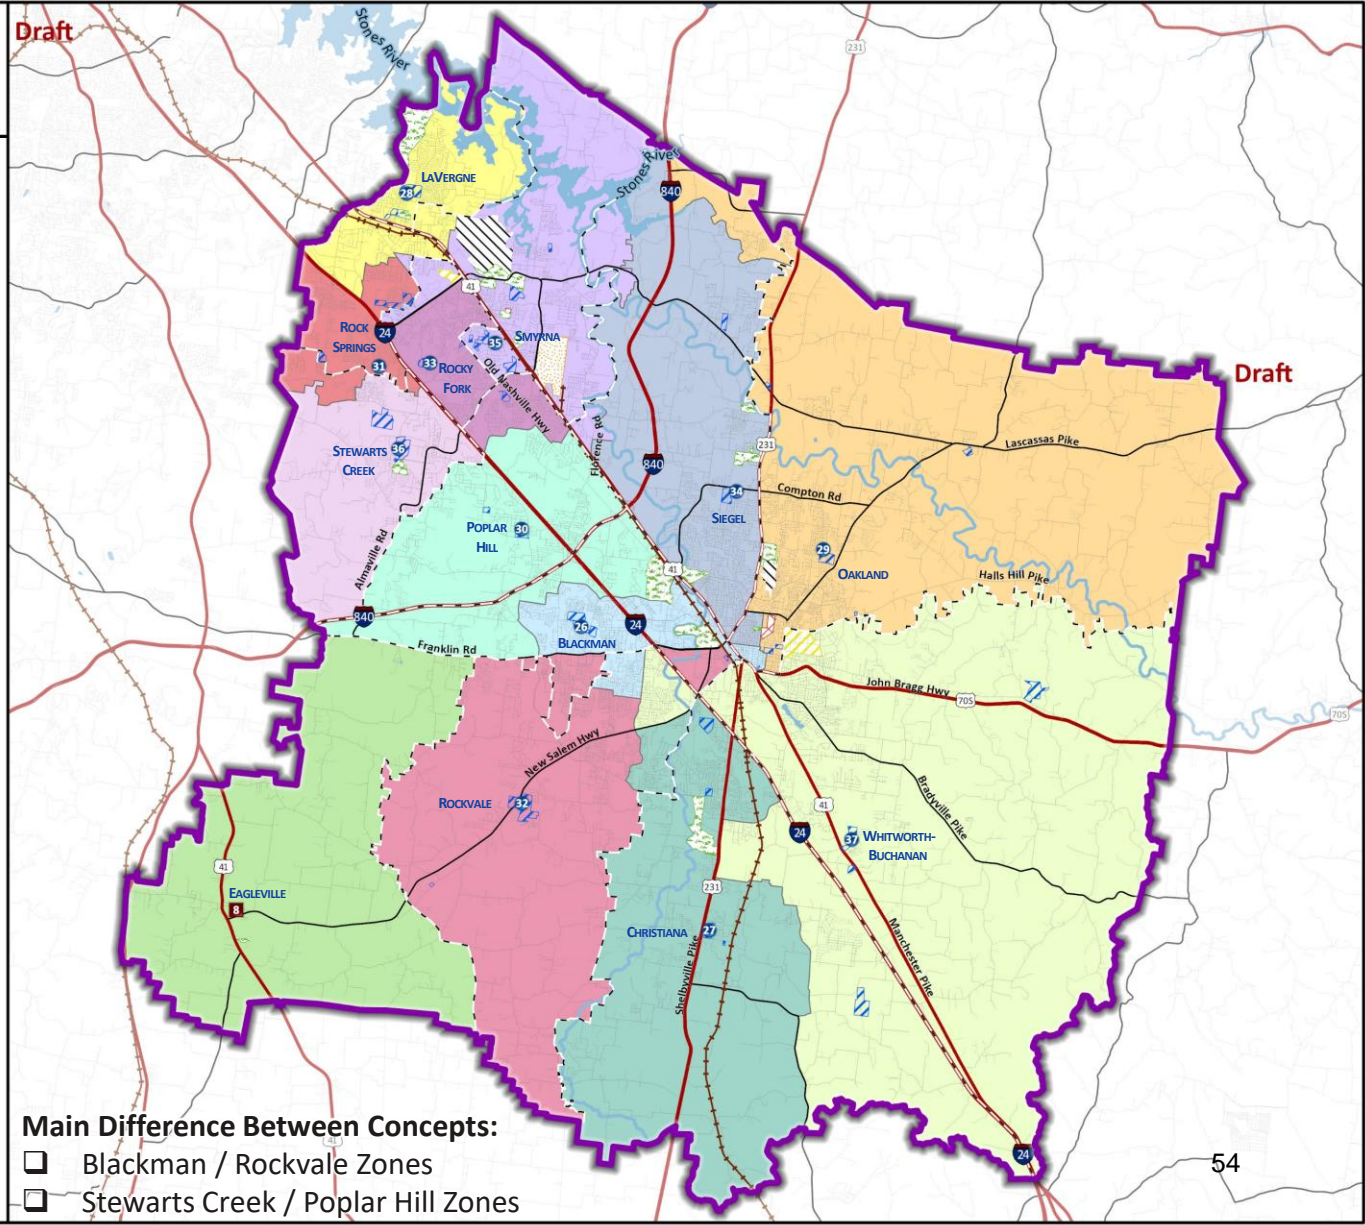

- Main Difference Between Concepts:**
- Blackman / Rockvale Zones
 - Stewarts Creek / Poplar Hill Zones

Middle School Concept 1 Projections (Hybrid Reside)

Hybrid Reside Zone Projections (residing students with special program students removed)

School Utilization Legend

Over 100% School Capacity
Under 70% School Capacity

Concept 1 Middle School Zones:	Capacity	Primary Focus		Future Planning			2027/28 Utilization
		2026/27	2027/28	2028/29	2029/30	2030/31	
Blackman Middle	1,568	1,242	1,416	1,543	1,479	1,380	90%
Christiana Middle	1,108	1,105	1,115	1,131	1,083	1,079	101%
Eagleville Middle	308	241	247	227	227	220	80%
LaVergne Middle	1,400	1,239	1,296	1,409	1,419	1,414	93%
Oakland Middle	1,440	1,426	1,423	1,410	1,370	1,359	99%
Poplar Hill Middle	1,200	1,032	1,045	1,046	1,011	1,044	87%
Rock Springs Middle	1,109	778	887	1,021	1,057	1,127	80%
Rockvale Middle	1,470	1,403	1,421	1,388	1,436	1,491	97%
Rocky Fork Middle	1,075	1,102	1,149	1,191	1,152	1,129	107%
Siegel Middle	1,107	1,034	1,063	1,033	1,049	1,041	96%
Smyrna Middle	1,200	1,147	1,258	1,336	1,349	1,340	105%
Stewarts Creek Middle	1,077	828	923	1,018	1,091	1,222	86%
Whitworth-Buchanan Middle	1,075	1,073	1,053	1,074	1,112	1,104	98%
Middle School (6-8) Total:	15,137	13,650	14,296	14,827	14,835	14,950	94%

IMPORTANT: By 2028/29 to 2030/31 additional middle school capacity is needed to fully address challenges.

Source: Rutherford County Schools and RSP, November 2025

11/11/2025

Note: Total projections may differ from enrollment report due to rounding at the school and student level.

Eagleville capacity is estimated based on dividing the K-12 total by the number of grades at each grade level (ES, MS, HS).

FAST FACTS – Primary Focus Years:

- Blackman Middle reduced to less than 1,500 students
- Christiana Middle reduced to less than 1,150 students
- Poplar Hill Middle reduced to less than 1,100 students
- Rockvale Middle reduced to less than 1,500 students
- Rocky Fork and Smyrna Middle increased to over their capacities

Middle School Concept 2



2026/27 Middle School Zones Concept #2 (DRAFT)

Rutherford County Schools

Legend

- District Boundary
- Elementary Schools
- Middle Schools
- High Schools
- Magnet Schools
- Alternative Schools
- Charter Schools
- Airport
- Cemetery
- College
- Nissan Plant
- Parks and Golf Course
- Current 26/27 Middle School Boundary
- School Property


Middle Schools:

- 26. Blackman
- 27. Christiana
- 8. Eagleville
- 28. LaVergne
- 29. Oakland
- 30. Poplar Hill
- 31. Rock Springs
- 32. Rockvale
- 33. Rocky Fork
- 34. Siegel
- 35. Smyrna
- 36. Stewarts Creek
- 37. Whitworth-Buchanan

Overview of Proposed Changes:

- Downtown core area aligned to High School zone changes
- Northwest → Southeast Shifts:**
 - LaVergne extends south
 - Rock Springs extends south
 - Smyrna extends south
 - Stewarts Creek extends south
 - Poplar Hill extends along I-24
 - Blackman extends south of Franklin Rd, west of Rucker Lane
 - Christiana extends west to Cason Lan
 - Whitworth-Buchanan extends west

Draft

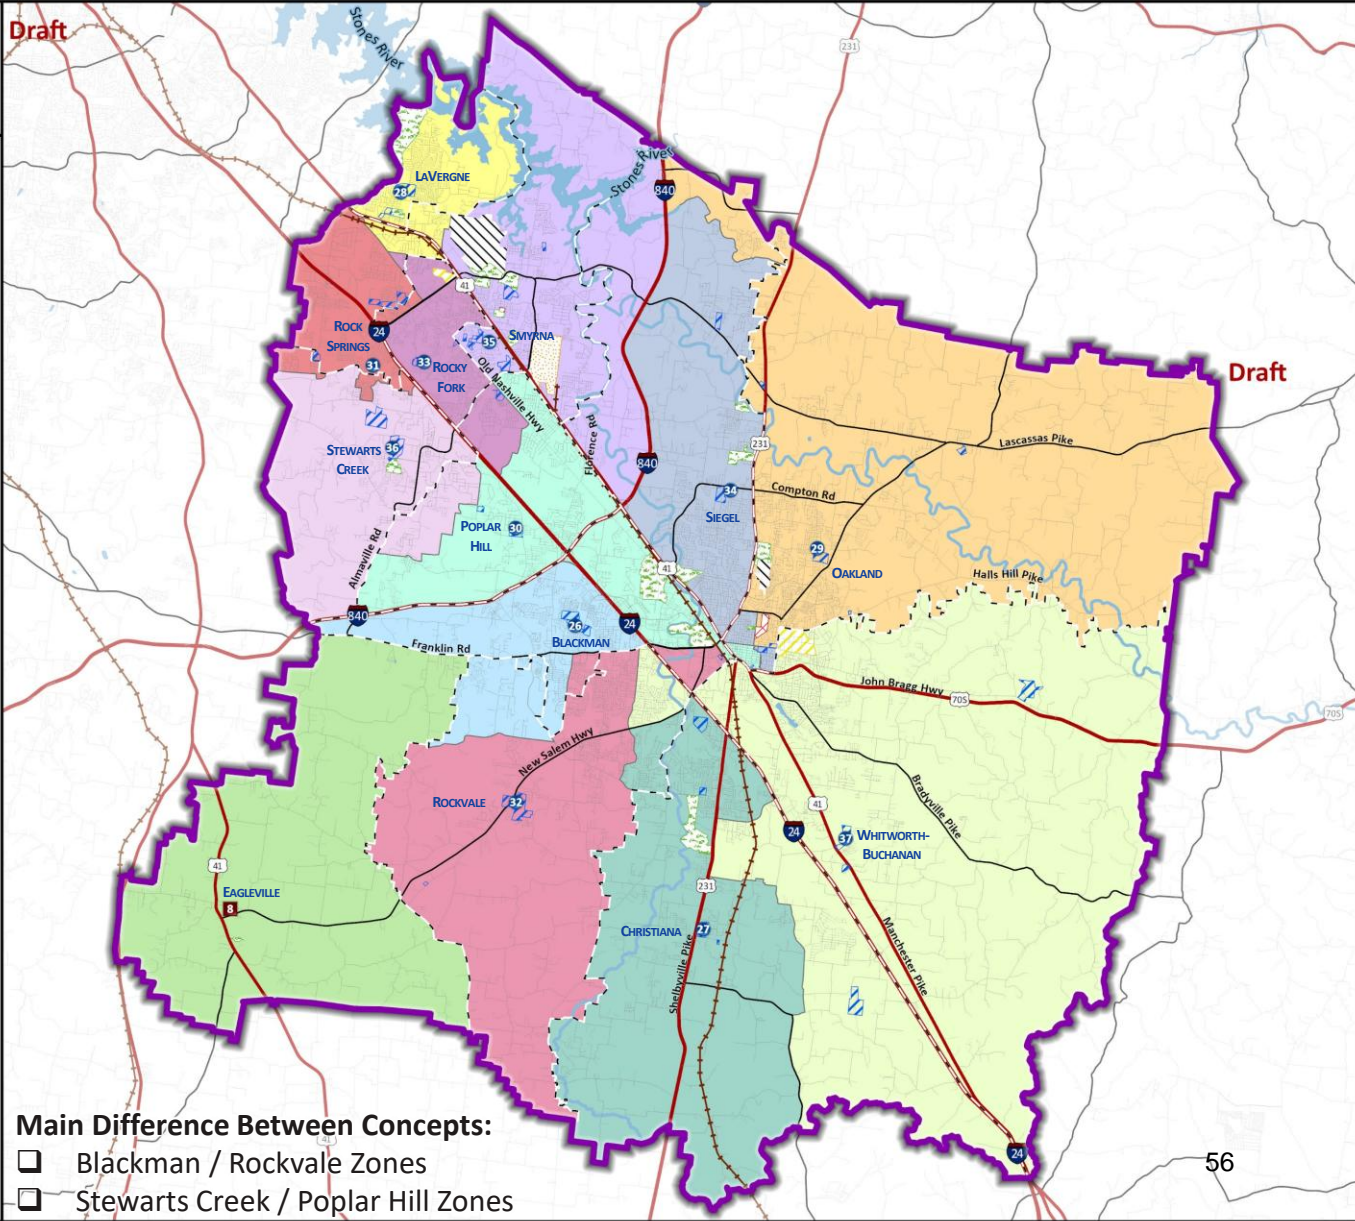

Main Difference Between Concepts:

- Blackman / Rockvale Zones
- Stewarts Creek / Poplar Hill Zones

Middle School Concept 2 Projections (Hybrid Reside)

Hybrid Reside Zone Projections (residing students with special program students removed)

School Utilization Legend

- Over 100% School Capacity
- Under 70% School Capacity

Concept 2 Middle School Zones:	Capacity	Primary Focus		Future Planning			2027/28 Utilization
		2026/27	2027/28	2028/29	2029/30	2030/31	
Blackman Middle	1,568	1,391	1,543	1,647	1,562	1,480	98%
Christiana Middle	1,108	1,105	1,115	1,131	1,083	1,079	101%
Eagleville Middle	308	241	247	227	227	220	80%
LaVergne Middle	1,400	1,187	1,238	1,345	1,348	1,342	88%
Oakland Middle	1,440	1,426	1,423	1,410	1,370	1,359	99%
Poplar Hill Middle	1,200	1,035	1,089	1,149	1,147	1,168	91%
Rock Springs Middle	1,109	972	1,104	1,266	1,317	1,386	100%
Rockvale Middle	1,470	1,371	1,391	1,343	1,380	1,434	95%
Rocky Fork Middle	1,075	1,014	1,050	1,090	1,047	1,035	98%
Siegel Middle	1,107	988	1,010	983	1,003	992	91%
Smyrna Middle	1,200	984	1,086	1,133	1,144	1,130	91%
Stewarts Creek Middle	1,077	860	950	1,027	1,095	1,221	88%
Whitworth-Buchanan Middle	1,075	1,073	1,053	1,074	1,112	1,104	98%
Middle School (6-8) Total:	15,137	13,647	14,299	14,825	14,834	14,950	94%

IMPORTANT: By 2028/29 to 2030/31 additional middle school capacity is needed to fully address challenges.

Source: Rutherford County Schools and RSP, November 2025

11/11/2025

Note: Total projections may differ from enrollment report due to rounding at the school and student level.

Eagleville capacity is estimated based on dividing the K-12 total by the number of grades at each grade level (ES, MS, HS).

FAST FACTS – Primary Focus Years:

- Blackman reduced to less than 1,600 students
- Christiana reduced to less than 1,150 students
- Poplar Hill reduced to less than 1,200 students
- Rockvale reduced to less than 1,400 students
- Rocky Fork, Siegel, and Smyrna increased but still slightly under capacity
- Achieves more of the primary challenges at the middle school level than in Concept 1

Discussion and Questions:

Rutherford County Board of Education

Monitoring: Review: Annually, in September	Descriptor Term: <h2 style="text-align: center;">School Attendance Zones and Exemptions</h2>	Descriptor Code: 1.703	Issued Date: 06/12/25
		Rescinds: 1.703	Issued: 12/15/22

1 **Residence**

2 The legal residence of the student must be in Rutherford County. Legal residence is defined as
 3 the primary domicile of the student's custodial parent(s) or legal guardians. A copy of the court
 4 document establishing guardianship or legal custody shall be filed with the school. The custodial
 5 parent or legal guardian of each student shall be required to submit proof (i.e. telephone bills,
 6 electric bills, property tax receipts, etc.) that they reside in Rutherford County. The residence of
 7 those students deemed to be "homeless" and/or illegal aliens will be determined in accordance
 8 with federal law.

9 **II. Attendance Areas**

10 Student assignment shall be based on attendance transportation zones as adopted by the
 11 Rutherford County Board of Education. The student shall attend the school located in the school
 12 zone of the student's legal residence. The Rutherford County Board of Education will provide
 13 transportation within an attendance transportation zone.

14 **III. Transfers**

15 The principal of any school accepting a student by transfer from another school by reason of the
 16 family changing place of residence within a semester, must be satisfied the family is actually
 17 residing within the area served by the school before enrolling the student.

18 Students who move out of their transportation/attendance zone, are to attend the school zone of
 19 their new legal residence.

20 **IV. Zone Exemptions**

21 A. Before February 1 of each school year, the district's instruction staff and principals will identify
 22 which schools that, based on the school's capacities per grade, class and program levels, have
 23 space available to serve additional students. In determining available space at the class level, the
 24 school district will use averages specified in TCA 49-1-104, building capacity, and other
 25 appropriate considerations.

26
 27 B. The number of spaces available for enrollment in each school by grade, class, and program levels
 28 will be posted on the district's website at least fourteen (14) days before the beginning of the
 29 open enrollment period. A reasonable amount of enrollment spaces will be reserved to

1 accommodate the potential enrollment of students who may relocate within the respective school
2 zone, students who may have a sibling enrolled at the respective school, and students who may
3 have a parent who teaches at the respective school.
4

- 5 C. For a minimum of thirty (30) calendar days between December and April of each school year,
6 parents/guardians may request that his/her child attend a school within the system other than the
7 one which the child is zoned using the zone exemption application process, which will be posted
8 on the district's website.
9
- 10 D. The specific procedures will be developed and approved by the Director of Schools, and the
11 process will be overseen by the Director's designee. Procedures shall be posted on the district's
12 website www.rcschool.net.
13
- 14 E. At the end of the open enrollment period, the district will approve an application for transfer if
15 space is available for the student at the requested school. If the number of applications for transfer
16 to a school exceeds the number of spaces available for enrollment in the school at the building,
17 grade, class, or program level, the school district will conduct a lottery to select the students who
18 may transfer to the school.
19
- 20 F. The Director of Schools may consider administrative placement of students on a case-by-case
21 basis for extreme hardship situations.
- 22 G. No one is authorized to grant an exemption to applicable school zones other than those specified
23 in this policy.
- 24 H. If an attendance zone exemption is granted, transportation must be provided by the custodial
25 parents or legal guardian to the school outside the attendance transportation zone. Bus
26 transportation will not be provided to or from the out-of-zone school.
- 27 I. This policy does not in any way prohibit an M-team, the childcare development advisory
28 committee, or the disciplinary hearing committee from making program recommendations for
29 students at any time during the school year.
- 30 J. Violators of this policy (i.e. students using incorrect addresses, aliases, etc.) will be reassigned
31 to their school of zone immediately.
- 32 K. School personnel who knowingly allow or encourage a student to violate the school zone line
33 without an exemption having previously been granted shall be disciplined.
- 34 L. If a student is granted a zone exemption, the student will be permitted to continue to attend the
35 new school in subsequent years based upon the exemption unless the exemption is granted for a
36 student to participate in a program of study. If the exemption was based on a particular program

1 of study, the student must remain in the program until completion. Any zone exemption granted
2 may be reviewed at any time by the Director of Schools, school principal(s) or any other
3 administrator. A granted zone exemption is subject to revocation upon the recommendation of
4 the principal(s) of the school. Factors to be considered in revoking a zone exemption include, but
5 are not limited to, disciplinary matters, student attendance, academic progress and/or any other
6 circumstance affecting the good order and discipline of the school.

7 M. After a student has enrolled in one school, he or she will not be permitted to transfer to another
8 outside the student's assigned zone during a given school year, unless there is a change in
9 residence of the student's custodial parents or legal guardian to a location outside the area in
10 which the student first enrolled. Any deviation from this must be brought before the Director of
11 Schools or his/her designee.

12 N. Holloway High, Homer Pittard Campus School, magnet schools (Central Magnet School,
13 McFadden School of Excellence, and Thurman Francis Arts Academy), and other Board-
14 approved programs (Oakland High School IB and LaVergne Early College Program), as well as
15 alternative schools are not zoned schools; therefore, zone exemption applications are not
16 accepted for transfers to these schools/programs. The applicant's primary domicile must in in
17 Rutherford County, Tennessee at the time of the application.
18

Rutherford County Board of Education

Monitoring: Review: Annually, in October	Descriptor Term: Community Use of School Facilities	Descriptor Code: 3.206	Issued Date: 06/12/25
		Rescinds: 3.206	Issued: 09/18/19

1 When not in use for school purposes, school buildings and grounds or portions thereof may be used for
2 public, governmental, charitable, civic, recreational, cultural, and other purposes as approved by the
3 Board.^{1,2}

- 4 1. School facilities shall not be used for funeral, cremation, or burial purposes or
5 services. Memorial services may be permitted for individuals who have particularly strong
6 involvement with a school or the school system if approved in advance by the Director of
7 Schools, and so long as the deceased is not brought onto school facility property.
8
- 9 2. Requests for the use of a school's facilities shall be made at the office of the principal at least
10 thirty (30) days prior to the date of use.
11
- 12 3. Unless exempted from fees as provided in this policy or by state law, any group or entity
13 desiring to use a school facility shall be required to pay the school system for the use of the
14 facilities in accordance with a fee schedule adopted by the Board of Education. Schools may
15 require that a nominal deposit be paid in order to secure the use of the facility.
16
- 17 4. Student clubs and activities of a Rutherford County school, a parent-teacher association of a
18 Rutherford County school, organizations affiliated with a Rutherford County school, and
19 governmental entities of Rutherford County shall be permitted use of school facilities without
20 charge. Public schools of the State of Tennessee serving any grades between Kindergarten and
21 Twelfth grade shall also be allowed to use school facilities without charge for activities
22 associated with Rutherford County schools or if approved by the Director of Schools. Public
23 education schools and institutions, post-secondary education institutions, private universities
24 and colleges, and governmental entities or agencies that provide benefits to the Rutherford
25 County school system or have an in-kind relationship approved by the Director of Schools may
26 request the Board of Education to allow an exemption from the use of facilities fee which the
27 Board may allow or deny as determined in the sole discretion of the Board based upon the
28 details of the specific request.
29
- 30 5. Subject to the limitations provided in this section, non-profit entities with educational purposes
31 (“Educational Organization”) may enter into a Memorandum of Agreement with a school to
32 provide in-kind services to a school with a value equal to or greater than the facilities use fee
33 for the facilities sought in exchange for which the Educational Organization may be allowed
34 the use of said facilities without charge for meetings or events involving students attending the
35 school for which the use of facilities is sought. The terms and conditions of the Memorandum
36 of Agreement must be approved by the Director of Schools or his/her designee and is further
37 subject to availability of space and such terms and conditions as the Director may require. In

1 the event an Educational Organization meeting or event involves an expense to the school in
2 excess of normal and routine utilities, the Director of Schools or his/her designee shall still
3 require payment of those costs as a condition to allowing the use of facilities. In the event an
4 Educational Organization does not provide the in-kind services agreed in the Memorandum of
5 Agreement, the Educational Organization will be responsible for payment of the use of
6 facilities fee for the facilities utilized. Notwithstanding the above, no athletic competition or
7 practice utilizing gym or field facilities shall be eligible for use without payment of a fee under
8 a Memorandum of Agreement due to the expense of maintaining such facilities after such uses.
9

- 10 6. School facilities may not be used for private profit, except that unused facilities may be leased
11 for private day-care centers which provide educational and child care services to the
12 community;³
13
- 14 7. All activities must be under adult supervision and approved by the building principal. If
15 deemed necessary, the principal may assign a school employee to be present. The group using
16 the facilities will be responsible for any damage to the building or equipment.
17
- 18 8. Groups receiving permission for building use are restricted to the dates and hours approved and
19 to the building area and facilities indicated, unless requested changes are approved by the
20 principal. Entry into other areas of the facility will be considered trespassing. The permission
21 granted for each group may not be extended to other groups or individuals.
22
- 23 9. Groups receiving permission for building use are responsible for the observance of all fire and
24 safety regulations at all times; Groups will be required to agree to consult with the Principal or
25 designee about compliance with the existing school safety plan as a part of their use. The
26 number of attendees may not exceed the number authorized and must comply with local fire
27 codes.
28
- 29 10. The use of alcoholic beverages, weapons or explosives, drugs or tobacco, profane language, or
30 gambling in any form is not permitted in school buildings;
31
- 32 11. During emergencies or disasters, the Board will cooperate with recognized agencies, such as
33 the Red Cross, National Guard and Civil Defense to make suitable facilities available without
34 charge;
35
- 36 12. When school kitchens are used, at least one member of the cafeteria staff must be present to
37 supervise the use of equipment;
38
- 39 13. The Board will approve and periodically review a fee schedule for the use of school facilities
40 by community or civic organizations and other non-profit groups.
41
- 42 14. The Director of Schools shall develop procedures and forms to effectively implement this
43 policy. Use of school facilities by a group or entity which is not exempt from the use of
44 facilities fee are subject to the following rules and requirements:

- 1 A. A period of use not to exceed one calendar year may be allowed upon request and
 2 may be renewed at the discretion of the Board for additional terms of one year each
 3 up to a maximum of ten years.
- 4 B. The entity or group must have an established organization within the county or the
 5 event must be hosted by an established organization within the county.
- 6 C. A school custodian must be employed to perform custodian services and must be
 7 paid through the payroll system.
- 8 D. Classroom use is not recommended, but if a classroom is used, it must be put in
 9 order before the group leaves or prior to the next scheduled use by the school.
- 10 E. Any school equipment to be used must be specified and approved by the principal
 11 prior to its use. The principal shall satisfy himself that the person to use the
 12 equipment is familiar with it and properly instructed in its operation. Any and all
 13 damage to equipment shall be paid for by the group or entity using the facilities.

14
 15 15. All use of facilities requests for non-school related activities must be accompanied by a
 16 certificate of insurance showing the Board of Education as additional insured with a minimum
 17 limit of \$2,000,000 liability insurance. A limit of \$1,000,000 may be allowed at the discretion
 18 of the Director of Schools for certain activities.

19
 20 16. School facilities use by the Rutherford County Board of Education shall not be used for
 21 partisan political meetings.

Legal References

1. [TCA 49-50-201](#)
2. [TCA 49-2-203\(b\)\(4\)](#); [TCA 49-2-405](#)
3. [TCA 49-2-203\(b\)\(4\)\(B\)](#)

Cross References

- Tobacco-Free Schools 1.803
 Care of School Property 6.311

22 Additions:

23 Signs, banners, flags or other displays may not be erected on school property unless the permission of
 24 the Principal or Principal's Designee is obtained in advance and only if such displays do not deface,
 25 obstruct or damage school property.

26 An outside organization shall not restrict participation in an activity or event taking place on school
 27 property because of an individual's race, religion, creed, gender, national origin or disability.

28 All activities must be orderly and lawful, and must comply with all federal, state, and local laws and
 29 ordinances.

30 Parking is permitted only in designated areas.

31 The use of lighted athletic fields must end by 10:00 PM

32 Users of school buildings or grounds shall observe facility closures in the event of inclement weather
 33 unless authorized by the Director of Schools or designee.

Rutherford County Board of Education

Monitoring: Review: Annually, in November	Descriptor Term: Reporting Student Progress	Descriptor Code: 4.601	Issued Date: 08/07/25
		Rescinds: 4.601	Issued: 08/15/13

1 Student progress reports shall be provided at least once during each grading period during the school
2 year. The reporting procedure shall be in writing and shall be uniform for all reporting periods during
3 each school year.¹ The Director of Schools shall develop a reporting procedure that includes how parents
4 can access this information online.¹

5 Student progress reports shall indicate the students' conduct, attendance and academic progress and other
6 information necessary to communicate effectively with the parents. For students in grades kindergarten
7 through eight (K-8), the student's score on the most recently administered universal reading screener
8 shall also be included along with the results of a dyslexia screener, if applicable.²

9 In addition to the regular progress reports, principals and teachers are encouraged to confer with parents
10 on the educational progress of their children. Teachers shall consult with parents of students who are
11 working at an unsatisfactory level or whose performance shows a marked or sudden deterioration.
12 Parents shall be notified by the teacher as early in the school year as possible if the retention of a student
13 is being considered.

14 **DRIVER'S LICENSE REVOCATION**

15 ~~Any student fifteen (15) years of age or older who becomes academically deficient shall be reported to~~
16 ~~the Department of Safety for driver's license revocation.~~

17 ~~A student shall be deemed academically deficient if he/she has not received passing grades in at least~~
18 ~~three (3) full unit subjects or their equivalency at the end of semester grading.~~

19 ~~A copy of the notice sent to the Department of Safety by the attendance teacher or the director of schools~~
20 ~~or his/her designee shall also be mailed to the student's parent or guardian.³~~

21 **PARENT CONFERENCES**

22 At least two (2) times during the school year, conferences shall be scheduled in which parents and
23 teachers may discuss any pertinent problems or other matters of concern regarding the development and
24 education of each student. These scheduled conferences shall not use any portion of the 180 days of
25 classroom instruction.⁴ The director of schools shall be responsible for scheduling and coordinating
26 systemwide conferences.

27 Conferences shall be physically accessible to all students, parents and/or guardians.⁵

Legal References

1. [TRR/MS 0520-01-03-.03\(5\); TCA 49-6-901](#)
2. [Public Acts of 2025, Chapter No. 330](#)
3. [TCA 49-6-3017\(c\)](#)
4. [TCA 49-6-7002](#)
5. [28 CFR § 36.201](#)

Cross References

School Calendar 1.800
Section 504 & ADA Grievance Procedures 1.802
Grading System 4.600
Staff Time Schedules 5.602
Attendance 6.200

Rutherford County Board of Education

Monitoring: Review: Annually, in December	Descriptor Term: Graduation Requirements	Descriptor Code: 4.605	Issued Date: 08/07/25
		Rescinds: 4.605	Issued: 08/08/24

1 *General*

2 To meet the requirements for graduation, a student shall have attained an approved attendance, conduct
3 and subject matter record which covers a planned program of education, and such record shall be kept
4 on file in the high school.

5 The program of studies shall include areas and content required by the State Board of Education and
6 shall be flexible enough to facilitate progress from one stage of development to another, thus providing
7 for more effective student adjustment.

8 Before high school graduation, every student seeking an RCS diploma shall:¹

- 9 1. Achieve the RCS-required twenty-three units of credit;
 - 10 a. Students who have been identified as homeless, migrant, foster, military, ESL or Special
11 Education shall only be required to meet the minimum requirements for graduation
12 established by the State Board of Education.
- 13 2. Beginning with the 2024-2025 cohort, students must earn at least one (1) credit of computer
14 science in high school;
- 15 3. Have satisfactory records of attendance and conduct;
- 16 4. Take the ACT or SAT in the 11th grade if enrolled in a Tennessee public school during their
17 11th grade year;² and
- 18 5. Pass a United States civics test.³

19 Students who have completed all graduation requirements will be awarded a regular diploma.

20 **SPECIAL EDUCATION STUDENTS⁴**

21 Special education students who earn the State-required twenty-two credit minimum shall be awarded a
22 regular high school diploma.

23 Students who have received the diplomas listed below shall continue to make progress towards a regular
24 high school diploma until the end of the school year in which they turn twenty-two (22) years old.

25 *Special Education Diploma*

26 A special education diploma shall be awarded to students who have not met the requirements for a regular
27 high school diploma⁵ but have:

- 28 1. Completed four (4) years of high school;
- 29 2. Made satisfactory progress on their IEP; and

1 3. Maintained satisfactory records of attendance and conduct.

2 *Occupational Diploma*

3 Special education students who do not meet the requirements for a regular high school diploma may be
4 awarded an occupational diploma if the student has:^{1,4}

- 5 1. Completed at least four (4) years of high school;
- 6 2. Made satisfactory progress on their IEP;
- 7 3. Maintained satisfactory records of attendance and conduct;
- 8 4. Completed the occupational diploma Skills, Knowledge, and Experience Mastery Assessment
9 (SKEMA); and
- 10 5. Has two (2) years of paid or non-paid work experience.

11 The decision to attain an occupational diploma shall be made at the conclusion of the student's 10th grade
12 year or two (2) academic years prior to the expected graduation date.

13 *Alternate Academic Diploma*

14 Special education students who do not meet the requirements for a regular high school diploma may be
15 awarded an alternate academic diploma if the student has:⁴

- 16 1. Completed at least four (4) years of high school;
- 17 2. Participated in the high school alternate assessments;
- 18 3. Earned twenty-two (22) credits prescribed by the State;
19 a. Beginning with the 2024-2025 cohort, students must earn at least one (1) credit of
20 computer science in high school;
- 21 4. Made satisfactory progress on their IEP;
- 22 5. Maintained satisfactory records of attendance and conduct; and
- 23 6. Completed a transition assessment that measures postsecondary education and training,
24 employment, independent living, and community involvement.

25 **STUDENT LOAD**

26 All full-time students in grades 9-12 shall be enrolled each semester in subjects that produce a minimum
27 of five (5) units of credit for graduation per year. Students with hardships and gifted students may appeal
28 this requirement to the Director of Schools and then to the Board.⁶

29 **EARLY GRADUATION⁷**

31 High school students shall be permitted to complete an early graduation program. Students intending to
32 graduate early shall inform the school principal of this intent prior to the beginning of 9th grade or as
33 soon thereafter as the intent is known.

34 In order to graduate early, students shall meet one of the following:

- 35 1. Move on When Ready Program:
36 a. Earn the required seventeen (17) credits;

- 1 b. Scores at the on-track or mastered level on each end-of-course assessment taken;
- 2 c. Attain a cumulative GPA of at least 3.2 on a 4.0 scale;
- 3 d. Scores at minimum a twenty-five (25) on the mathematics and English portions of the ACT;
- 4 e. Obtain a qualifying benchmark score on a world language proficiency assessment; and
- 5 f. Complete at least two (2) types of the following courses:
 - 6 AP;
 - 7 IB;
 - 8 Dual enrollment; or
 - 9 Dual credit.
- 10 2. A student who does not participate in the Move on When Ready program may still graduate
- 11 earlier than the end of their senior year of high school, provided the student meets all of the
- 12 graduation requirements set by Rutherford County Schools.

13 The Director of Schools shall develop administrative procedures to ensure that the early graduation
14 program is conducted in accordance with state law.

15 Students who graduate early shall be allowed to participate in prom and graduation activities only.
16 Participation in CTE programs such as FFA, HOSA, DECA, etc., and clubs shall be at the discretion of
17 the Director of Schools for unique and exceptional circumstances only.

18 **COURSE SUBSTITUTIONS⁸**

19 Students may substitute graduation requirements for courses that have been approved by the State
20 Board of Education.

21 The following list includes other allowable course substitutions:

- 22 1. Integrated Math III or Algebra II:
 - 23 a. Dual-Enrollment College Algebra;
 - 24 b. IB Mathematics: Applications & Interpretations I SL
- 25 2. Chemistry
 - 26 a. Dual-Enrollment College Chemistry;
 - 27 b. AP Chemistry
- 28 3. Physics
 - 29 a. Dual-Enrollment College Physics;
 - 30 b. AP Physics;
 - 31 c. Cambridge Physics
- 32 4. Biology
 - 33 a. Dual-Enrollment College Biology;
 - 34 b. AP Biology
- 35 5. World History and Geography
 - 36 a. Dual-Enrollment College World History or Geography;
 - 37 b. AP Human Geography, AP European History or AP World History

38 Other college- level course with equivalent standards approved by the Board of Education.

- 1 The university or college transcript will be required to record the equivalent course for all dual-
- 2 enrollment and college level courses.

- 3 The Director of Schools or his/her designee shall be responsible for creating any necessary administrative
- 4 procedures to facilitate such substitutions.

Legal References

1. [TCA 49-6-6001; State Board of Education Policy 2.103; TRR/MS 0520-01-03-.06](#)
2. [TCA 49-6-6001\(b\); State Board of Education Policy 2.103](#)
3. [TCA 49-6-408; State Board of Education Policy 2.103](#)
4. [TRR/MS 0520-01-03-.06; State Board of Education Policy 2.103](#)
5. [TCA 49-6-6005; State Board of Education Policy 2.103](#)
6. [TRR/MS 0520-01-03-.06](#)
7. [TCA 49-6-8103; State Board of Education Policy 2.103](#)
8. [State Board of Education Policy 3.103](#)

Cross References

Class Size Ratios 4.201
Honor Roll, Awards, & Class Ranking 4.602

Rutherford County Board of Education

Monitoring: Review: Annually, in April	Descriptor Term: Attendance of Non-Resident Students	Descriptor Code: 6.204	Issued Date: 06/12/25
		Rescinds: 6.204	Issued: 02/24/25

1 Students residing outside Rutherford County shall not be permitted to attend Rutherford County Schools
 2 with the following exceptions:¹

- 3 1. Children of district employees employed by the Board of Education shall be permitted to attend,
 4 subject to specific conditions;
- 5 2. Out of District students enrolled in the Rutherford County Virtual School during the 2024-2025
 6 school year can complete the program but new students from out of district will not be
 7 permitted to attend RCVS after the 2024-2025 school year;
- 8 3. If the student and his/her custodial parent/legal guardian move out of the county during the
 9 school year, the student may be permitted to remain in the Rutherford County School where
 10 s/he is enrolled through the remainder of that academic year, if recommended by the
 11 principal and approved by the Director of Schools;
- 12 4. If a student and his/her custodial parent are moving into Rutherford County during a semester
 13 and they request to enroll in a Rutherford County School prior to moving into Rutherford
 14 County, the Director of Schools/designee may approve such early admission if proof is
 15 submitted (lease, contract, deed, etc.) that the family will be residing in Rutherford County
 16 during the semester, **except for enrollment at choice schools**. If the family has not moved
 17 into Rutherford County by the end of the semester, the Director of Schools may terminate
 18 the agreement and the student shall enroll in school in his/her county of residence.

19 The children of employees of the Board of Education, that reside outside of Rutherford County, may
 20 attend Rutherford County schools, subject to the following conditions:¹

- 21 1. Employee requests will be considered based on available space at the requested school/zone.
 22 The child must attend the school at which the parent is employed.
- 23 2. The child must attend the school at which the parent is employed. If the child's grade level is
 24 not offered at the school at which the parent is employed, then the child may attend another
 25 school within the same zone as the parent's school of employment.
- 26 3. A non-resident employee desiring to enroll his/her child(ren) in the Rutherford County School
 27 system shall follow the zone exemption application process.²
- 28 4. Non-resident children of employees at magnet schools will not be permitted to attend the magnet
 29 school.

- 1
2
3
4
5
5. If an exemption is granted for the child or children of a classified employee, the employee must reapply annually so their continued employment at the school/zone can be confirmed.
 6. The child(ren) of out-of-county classified employees will be ineligible to participate in athletic programs for one school year after the initial zone exemption is granted.

Legal References

1. [TCA 49-6-3003](#); [TCA 49-6-403\(f\)](#); [TCA 49-6-3113](#); [TCA 49-6-3103](#)
2. [TCA 49-6-3113](#); [TCA 49-6-3103](#)

Cross References

Revenues 2.400
Students from Military Families 6.506

Rutherford County Board of Education

Monitoring: Review: Annually, in May	Descriptor Term: Student Solicitations/Fundraising Activities	Descriptor Code: 6.701	Issued Date: 12/15/22
		Rescinds: 6.701	Issued: 01/15/09

1 The schools shall avoid exploiting students, whether by advertising or otherwise promoting products or
2 services, soliciting funds or information, or securing participation in non-school related activities and
3 functions. At the same time, schools shall inform and assist students in learning about programs,
4 activities or information which may be of help or service to them. To attempt a fair balance, the
5 following general guidelines will apply:

- 6 1. Fundraising activities are permitted in the individual schools and each activity shall be for the
7 purpose of supplementing funds for established school programs and not for supplanting funds
8 which are the responsibility of the public.
- 9 2. No fundraising activities will be conducted without the approval of the principal. Fundraising
10 companies shall obtain permission in writing from principal to visit the school. No teacher or
11 coach shall be contacted by salesmen during school hours, without prearrangement through the
12 principal. Student organizations will not conduct fundraising campaigns without first the
13 approval of the principal.
- 14 3. Any commission payable by companies shall be paid in the form of reduced prices to the students,
15 or paid into the activity fund of the school for use by the school, (including class rings). No school
16 employee shall personally benefit from any fundraising activity.
- 17 4. All fundraising activities must be approved in writing by the principal. In granting approval for
18 a fundraising activity, the principal shall determine whether or not the activity will benefit the
19 school, contribute to the welfare of the student body and supplement, not replace, funds necessary
20 to fulfill the board's required contributions. The authorization request shall contain the following
21 information: ¹
 - 22 1. A list of the proposed fundraising activities;
 - 23 2. Purpose of the fundraising activity;
 - 24 3. Amount needed and proposed uses;
 - 25 4. Present balance of affected fund and/or accounts;
 - 26 5. Expected student involvement in fundraising activity (school-wide or individual class
27 or club);
 - 28 6. Anticipated beginning and ending dates; and
 - 29 7. Margin of profit and how it is to be paid to the school.

- 1 5. Students involved will not be excused from a regular class for purposes of participating in
2 fundraising activities, without the express approval of the director of schools or his designee.
- 3 6. No quotas will be imposed on students involved and all student efforts shall be voluntary.
4 Students who chose not to participate will not be punished in any manner, such as additional
5 work assignments.
- 6 7. Students shall not receive positive or negative grade incentives for school fundraiser
7 participation.
- 8 8. The sale of supplies in the classroom as a fundraising project for student activities is prohibited.
9 This does not preclude the operation of a school store under the supervision of the principal or
10 the non-profit sale of supplies which are used by students in making articles that become the
11 individual's property.
- 12 9. Announcements over the school public address system and/or permission to post bulletins may
13 be approved by the principal if they announce a program or service for youth by a non-profit
14 local agency.
- 15 10. The principal will determine which materials may be distributed to students, except that materials
16 soliciting money or information may not be distributed without specific director of schools
17 approval.
- 18 11. Schools which schedule fundraising events such as walks, which occur during school hours, shall
19 waive any costs associated with attendance at the events for students who are eligible to receive
20 free or reduced meals. The principal at each school shall have the option to make additional
21 modifications to these costs for students who are not eligible for free or reduced meals but are
22 experiencing financial hardships. The parents of these students should contact the principal in
23 order to discuss these types of modifications. This policy is only applicable to fundraising events
24 which are organized and implemented solely by the school and occur during school hours.
25 (Fundraising activities which involve the sale of magazines, candy or similar items are not
26 covered under this section of the policy.) The policy is not an effort to prohibit students from
27 voluntarily participating in fundraising events.
- 28 12. Students shall be at school a minimum of three (3) hours and sixteen (16) minutes (time required
29 for a full day of attendance pursuant to Tennessee Department of Education Regulations) on days
30 when festivals and walks are scheduled during school hours.

31 This policy shall not be construed as preventing a teacher from using instructional or informational
32 materials even though the materials might include reference to a brand, product or a service.

33 Financial information related to school fundraisers shall be made available to the public upon request.
34 The school system shall provide the information requested within a reasonable amount of time.

1 **LOTTERIES**

2 No fundraising activity shall be conducted which distributes prizes or makes awards to winners from
3 among purchases of chances by means of tickets or otherwise through a random drawing or other random
4 selection process. ²

5 **ONLINE FUNDRAISING**

6
7 Online fundraising must meet all fundraising requirements established by the board and
8 Tennessee's *Internal School Funds Manual*. The following guidelines for online fundraising must be
9 followed:

- 10 1. A fundraiser request approval is required.
11 2. The online fundraising shall be conducted through a contracted vendor approved by the board.
12 3. The fundraiser should be titled on the website as a "RCBOE - School Name - Team/Teacher
13 Name" fundraiser.
14 4. The fundraiser website account should be set up under the RCBOE's employer identification
15 number.
16 5. All funds raised must be deposited directly into the school bank account from the website.
17 Personal bank accounts shall not be used.
18 6. The fundraiser must have a clear beginning and ending date within the same school year.
19 7. At the conclusion of the fundraiser, a copy of the website Donation and Withdrawal Report
20 must be generated from the site by the bookkeeper and filed in the school's bookkeeping
21 records.

22 The principal or his/her designee of each school shall have access to the established fundraising
23 account as an admin user to ensure all funds are properly accounted for, and the information is
24 recorded in the school's accounting records by the bookkeeper. Online fundraising shall not be used on
25 behalf or benefit an outside party or individual.

Legal References:

1. *Tennessee Internal School Uniform Accounting Policy Manual*;
Section 4-26
2. OP Tenn. Atty. Gen. 95-039(April 18, 1995)

Cross References:

Student Activity Funds Management 2.900
Staff Gifts and Solicitations 5.605

MEMORANDUM

DATE: August 28, 2025
TO: Dr. James Sullivan, Director of Schools
FROM: Monika B. Ridley, General Counsel
RE: Transfer Student Under Discipline (1)

The Board has been requested to admit a transfer student from another school system under discipline. The student was remanded for possession of THC.

According to Policy 6.318, the Board may deny admissions of any student (except those in state custody) when a student transfers from another school system while under suspension or expulsion.

Director of Schools' Recommendation: Admit and place into alternative school.

MEMORANDUM

DATE: November 7, 2025
TO: Dr. James Sullivan, Director of Schools
FROM: Monika B. Ridley, General Counsel
RE: Transfer Student Under Discipline (2)

The Board has been requested to admit a transfer student from another school system under discipline. The student was placed at an alternative learning center for a student assault.

According to Policy 6.318, the Board may deny admissions of any student (except those in state custody) when a student transfers from another school system while under suspension or expulsion.

Director of Schools' Recommendation: Deny admission.



... creating a better quality of life

RECEIVED
JUL 14 2025
BY: *Ch...*

July 10, 2025

RUTHERFORD COUNTY
1 PUBLIC SQ
MURFREESBORO, TN 37130-3670

RE: Thompson Lane (State Route 268) Widening – TDOT Project # 75078-2206-54
355, 435 W THOMPSON LN, Murfreesboro, TN 37129
Permanent/Temporary Construction Easements
Tax Map, Group, and Parcel: 058 06901 (Tract #204)

Dear RUTHERFORD COUNTY:

The Murfreesboro Water Resources Department (MWRD) has designed water and sewer main relocations in conjunction with the subject TDOT Highway Project. The Department is required by TDOT to shift the alignment of the existing public water and/or sewer lines serving this property, in order to avoid new roadway infrastructure that allows the necessary road widening to take place. The Department requests to purchase a permanent and/or temporary public easement next to and parallel to the right-of-way along Thompson Lane, as shown in the attached document. The new water and/or sewer main will be installed with the construction of the TDOT road widening, and either within existing public right-of-way, or within the proposed permanent easement(s). Permanent easement(s) will remain after construction of the project is completed.

A temporary construction easement (TCE), if shown on the attached exhibit, is limited, in that its use will strictly be for allowing construction equipment and material to operate and be stored within its limits. This easement is temporary in that it will be in effect only for the duration of the construction of this specific project and will be abandoned after construction is complete.

MWRD standard specifications require that your property be restored to its previous pre-construction condition.

Based on the square footage of easement required, the following offer is made to purchase the easement:

Permanent Public Water/Sewer Easement*

(5882 SF @ \$1.1018/SF @ 50% use) +10% bonus for voluntary compliance = \$3,564.29

Temporary Construction Easement*

(4878 SF @ \$1.1018/SF @ 20% use) +10% bonus for voluntary compliance = \$1,182.36

* Temporary Easements assume a construction period of two (2) calendar years. Temporary easements are removed once construction activities in that easement are complete. If value is \$0 for either Temporary or Permanent Easement, then this type of easement is not needed for this particular parcel.

TOTAL VALUE# (Sum of all Temporary and Permanent Easements) = \$4,746.65

Reflects a minimum easement offer amount of \$1,000.00 for each parcel, when total comes in below \$1,000.00.

Please call/email me at the number/email address below, to either confirm that this offer is acceptable, or to discuss it further. We ask that you respond within 15 days of receipt of this letter. The City of Murfreesboro's Legal Department is preparing the easement document, and it will be provided once a purchase amount is agreed upon by both parties.

Once you receive the easement document, it will be necessary for you to execute your section of it and return the document to our office at 316 Robert Rose Drive (2nd Floor), Murfreesboro, TN 37129. You also must complete the enclosed W-9 form and return it to the Department, as federal law requires that the Department reports the payment of the easement. You are encouraged to consult your own tax advisor as to how to treat this exchange on your tax return.


We appreciate your consideration of this proposal. If you have questions, please feel free to reach me by phone at 615-848-3200, or by email at greagan@murfreesborotn.gov.

Yours truly,



George Reagan, P.E.
Project Engineer

cc: MWRD Project File: 14054
David Ives, City Legal
Joe Leonard, City Legal

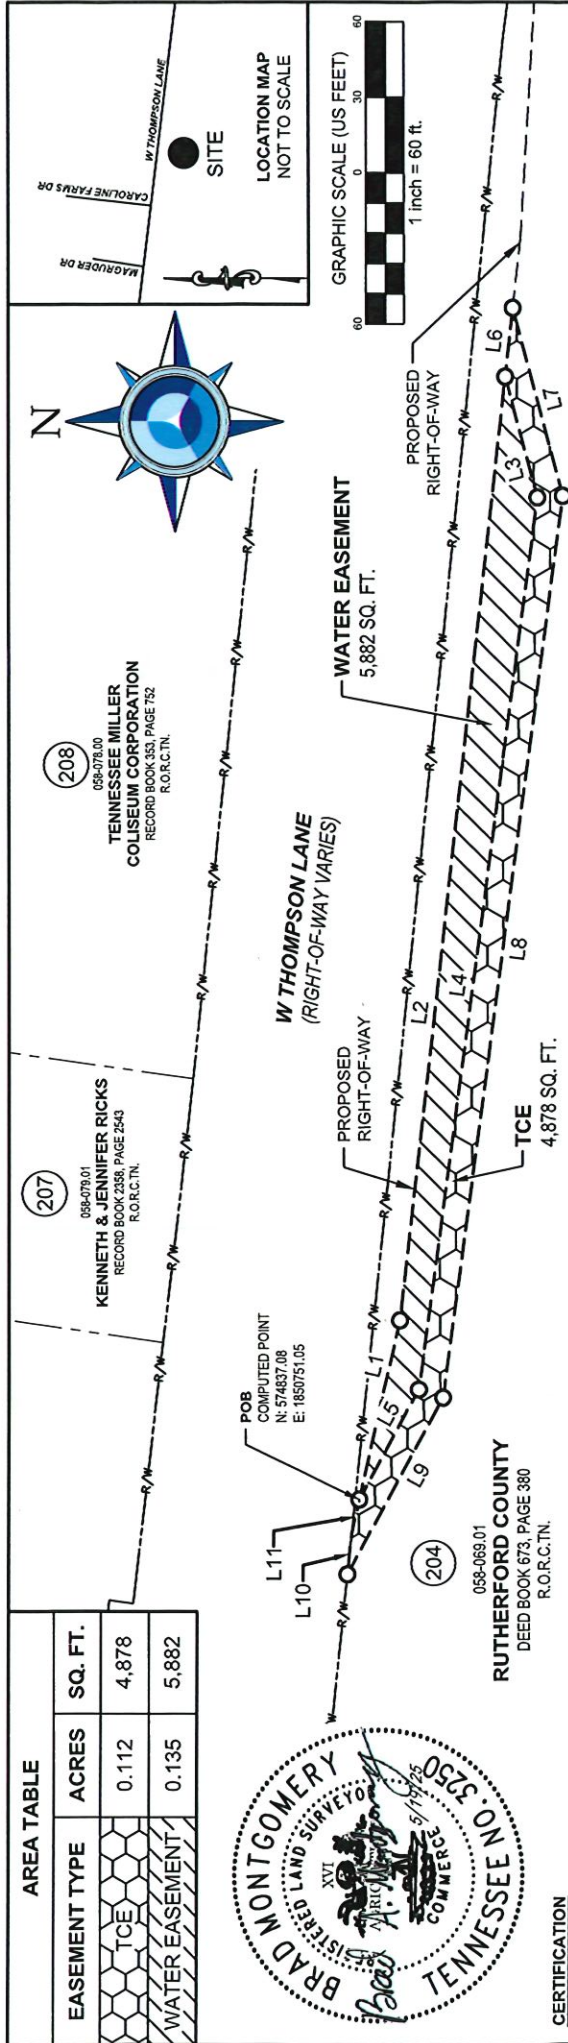

AREA TABLE		
EASEMENT TYPE	ACRES	SQ. FT.
TCE	0.112	4,878
WATER EASEMENT	0.135	5,882



CERTIFICATION

I, BRAD A. MONTGOMERY, CERTIFY THAT THIS PLAT WAS DRAWN UNDER MY SUPERVISION FROM TDOT SURVEY (PROJECT NO. STP-M-268(4)); THAT THE BOUNDARIES NOT SURVEYED ARE CLEARLY INDICATED AS DRAWN FROM INFORMATION FOUND IN DEED BOOK 673, PAGE 380, THAT THE RATIO OF PRECISION IS 1:10,000; AND THAT THIS MAP WAS COMPLETED UNDER THE AUTHORITY OF TENNESSEE TCA 62-28-126; THIS SURVEY IS NOT A "GENERAL PROPERTY SURVEY" AS DEFINED IN TENNESSEE RULE 0820-3-07; THE PURPOSE OF THIS EXHIBIT IS FOR EASEMENT ACQUISITION ONLY AND IS NOT INTENDED TO BE A BOUNDARY SURVEY OF THE PROPERTY SHOWN HEREON.

THIS 19TH DAY OF MAY 2025
Brad A. Montgomery
 BRAD A. MONTGOMERY, RLS NO. 3250

NOTES

- SUBJECT PROPERTY SURVEYED AND MAPPED FOR: (MWRD) MURFREESBORO WATER RESOURCES DEPARTMENT
- AREA BY COORDINATE COMPUTATION METHOD.
- ALL DISTANCES ARE HORIZONTAL GROUND DISTANCES IN U.S. SURVEY FEET. BASED UPON THE TENNESSEE STATE PLANE COORDINATE SYSTEM, OF THE NORTH AMERICAN DATUM 1983 (NAD 83). THE COMBINED SCALE FACTOR IS 1.00007 BASED ON TDOT CONTROL MONUMENTS FILENAME: RF268-01
- PROPERTY SUBJECT TO ANY VALID & ENFORCEABLE EASEMENTS, RESTRICTIONS, & RIGHTS OF WAY.
- SURVEY IS BASED ON PHYSICAL EVIDENCE AND EXISTING MONUMENTATION FOUND DURING THE ORIGINAL TDOT SURVEY.
- THE OUTER LIMITS OF THE PERMANENT EASEMENT EXTENDS OR SHORTENS TO THE RESPECTIVE TRACT LINES.
- THIS MAP HAS NOT BEEN REVIEWED BY A LOCAL GOVERNMENT AGENCY FOR COMPLIANCE WITH ANY APPLICABLE LAND DEVELOPMENT REGULATIONS.

Line Table		Line Table			
Line #	Length	Direction	Line #	Length	Direction
L1	72.88'	S77° 03' 31"E	L7	77.04'	S75° 14' 57"W
L2	376.32'	S83° 20' 09"E	L8	360.73'	N82° 07' 55"W
L3	49.54'	S75° 14' 57"W	L9	79.58'	N61° 17' 18"W
L4	356.89'	N82° 07' 55"W	L10	16.10'	S83° 55' 45"E
L5	49.44'	N61° 17' 18"W	L11	13.97'	S77° 03' 31"E
L6	27.40'	S83° 20' 38"E			

LEGEND

- COMPUTED POINT
- POC POINT OF COMMENCEMENT
- POB POINT OF BEGINNING
- TCE TEMPORARY CONSTRUCTION EASEMENT
- SUBJECT PARCEL LINE
- ADJACENT PARCEL LINE
- - - R/M RIGHT-OF-WAY LINE
- - - SUBJECT EASEMENT LINE
- - - PROPOSED RIGHT-OF-WAY



EASEMENTS ACROSS THE LANDS OF
RUTHERFORD COUNTY
 355 W THOMPSON LN
 Parcel: 058-069.01
 DEED BOOK 673, PAGE 380
PERMANENT WATER & TEMPORARY CONSTRUCTION EASEMENT

PROJECT #:	20-12-1401
DRAWN DATE:	5/15/2025
DRAWN BY:	MTV
REVIEWED BY:	BAM
SHEET SIZE:	8.50" X 14.00"

REV	01	ADDED TCE LINE AND HATCH
REV	00	NEW DRAWING

Request for Taxpayer Identification Number and Certification

Go to www.irs.gov/FormW9 for instructions and the latest information.

**Give form to the
 requester. Do not
 send to the IRS.**

Before you begin. For guidance related to the purpose of Form W-9, see *Purpose of Form*, below.

Print or type. See Specific Instructions on page 3.	1	Name of entity/individual. An entry is required. (For a sole proprietor or disregarded entity, enter the owner's name on line 1, and enter the business/disregarded entity's name on line 2.)	
	2	Business name/disregarded entity name, if different from above.	
	3a	Check the appropriate box for federal tax classification of the entity/individual whose name is entered on line 1. Check only one of the following seven boxes.	4 Exemptions (codes apply only to certain entities, not individuals; see instructions on page 3): Exempt payee code (if any) _____ Exemption from Foreign Account Tax Compliance Act (FATCA) reporting code (if any) _____ <i>(Applies to accounts maintained outside the United States.)</i>
	<input type="checkbox"/> Individual/sole proprietor <input type="checkbox"/> C corporation <input type="checkbox"/> S corporation <input type="checkbox"/> Partnership <input type="checkbox"/> Trust/estate <input type="checkbox"/> LLC. Enter the tax classification (C = C corporation, S = S corporation, P = Partnership) Note: Check the "LLC" box above and, in the entry space, enter the appropriate code (C, S, or P) for the tax classification of the LLC, unless it is a disregarded entity. A disregarded entity should instead check the appropriate box for the tax classification of its owner. <input type="checkbox"/> Other (see instructions) _____		
	3b	If on line 3a you checked "Partnership" or "Trust/estate," or checked "LLC" and entered "P" as its tax classification, and you are providing this form to a partnership, trust, or estate in which you have an ownership interest, check this box if you have any foreign partners, owners, or beneficiaries. See instructions <input type="checkbox"/>	
	5	Address (number, street, and apt. or suite no.). See instructions.	Requester's name and address (optional)
	6	City, state, and ZIP code	
7	List account number(s) here (optional)		

Part I Taxpayer Identification Number (TIN)

Enter your TIN in the appropriate box. The TIN provided must match the name given on line 1 to avoid backup withholding. For individuals, this is generally your social security number (SSN). However, for a resident alien, sole proprietor, or disregarded entity, see the instructions for Part I, later. For other entities, it is your employer identification number (EIN). If you do not have a number, see *How to get a TIN*, later.

Social security number									
or									
Employer identification number									

Note: If the account is in more than one name, see the instructions for line 1. See also *What Name and Number To Give the Requester* for guidelines on whose number to enter.

Part II Certification

- Under penalties of perjury, I certify that:
- The number shown on this form is my correct taxpayer identification number (or I am waiting for a number to be issued to me); and
 - I am not subject to backup withholding because (a) I am exempt from backup withholding, or (b) I have not been notified by the Internal Revenue Service (IRS) that I am subject to backup withholding as a result of a failure to report all interest or dividends, or (c) the IRS has notified me that I am no longer subject to backup withholding; and
 - I am a U.S. citizen or other U.S. person (defined below); and
 - The FATCA code(s) entered on this form (if any) indicating that I am exempt from FATCA reporting is correct.

Certification instructions. You must cross out item 2 above if you have been notified by the IRS that you are currently subject to backup withholding because you have failed to report all interest and dividends on your tax return. For real estate transactions, item 2 does not apply. For mortgage interest paid, acquisition or abandonment of secured property, cancellation of debt, contributions to an individual retirement arrangement (IRA), and, generally, payments other than interest and dividends, you are not required to sign the certification, but you must provide your correct TIN. See the instructions for Part II, later.

Sign Here	Signature of U.S. person	Date
------------------	--------------------------	------

General Instructions

Section references are to the Internal Revenue Code unless otherwise noted.

Future developments. For the latest information about developments related to Form W-9 and its instructions, such as legislation enacted after they were published, go to www.irs.gov/FormW9.


What's New

Line 3a has been modified to clarify how a disregarded entity completes this line. An LLC that is a disregarded entity should check the appropriate box for the tax classification of its owner. Otherwise, it should check the "LLC" box and enter its appropriate tax classification.


New line 3b has been added to this form. A flow-through entity is required to complete this line to indicate that it has direct or indirect foreign partners, owners, or beneficiaries when it provides the Form W-9 to another flow-through entity in which it has an ownership interest. This change is intended to provide a flow-through entity with information regarding the status of its indirect foreign partners, owners, or beneficiaries, so that it can satisfy any applicable reporting requirements. For example, a partnership that has any indirect foreign partners may be required to complete Schedules K-2 and K-3. See the Partnership Instructions for Schedules K-2 and K-3 (Form 1065).

Purpose of Form

An individual or entity (Form W-9 requester) who is required to file an information return with the IRS is giving you this form because they

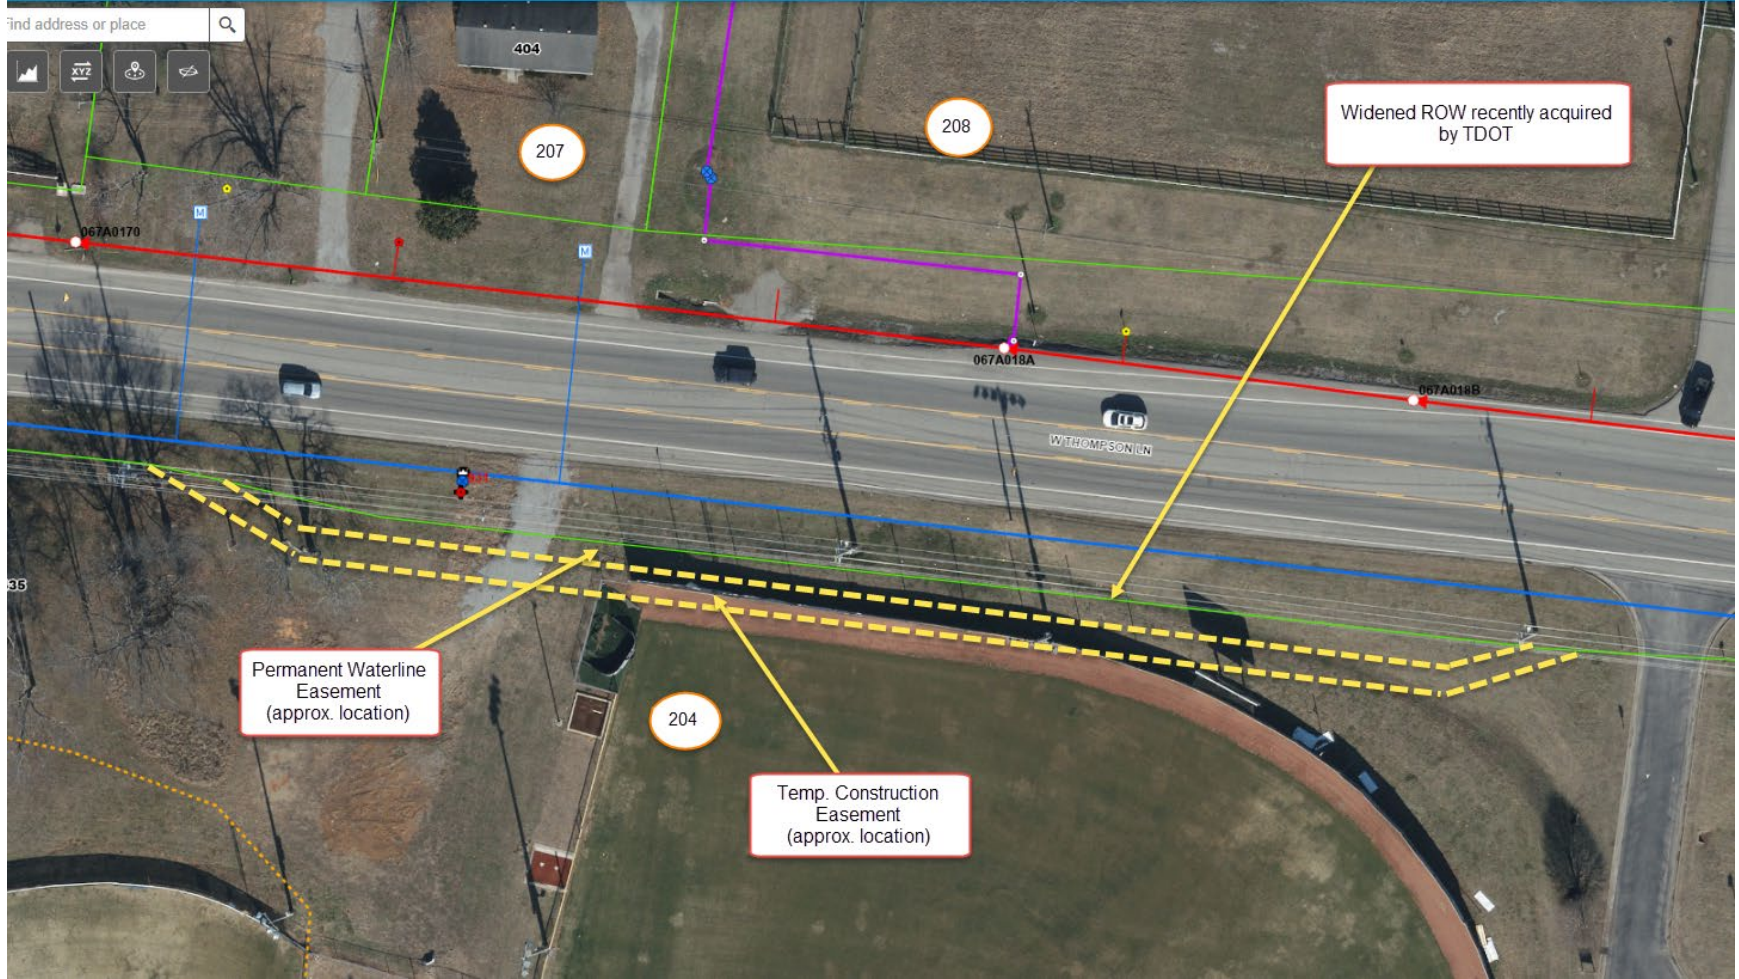

TYPE	YEAR	PROJECT NO.	SHEET NO.
PS&E	2025	STP/M-268(4)	U5-21

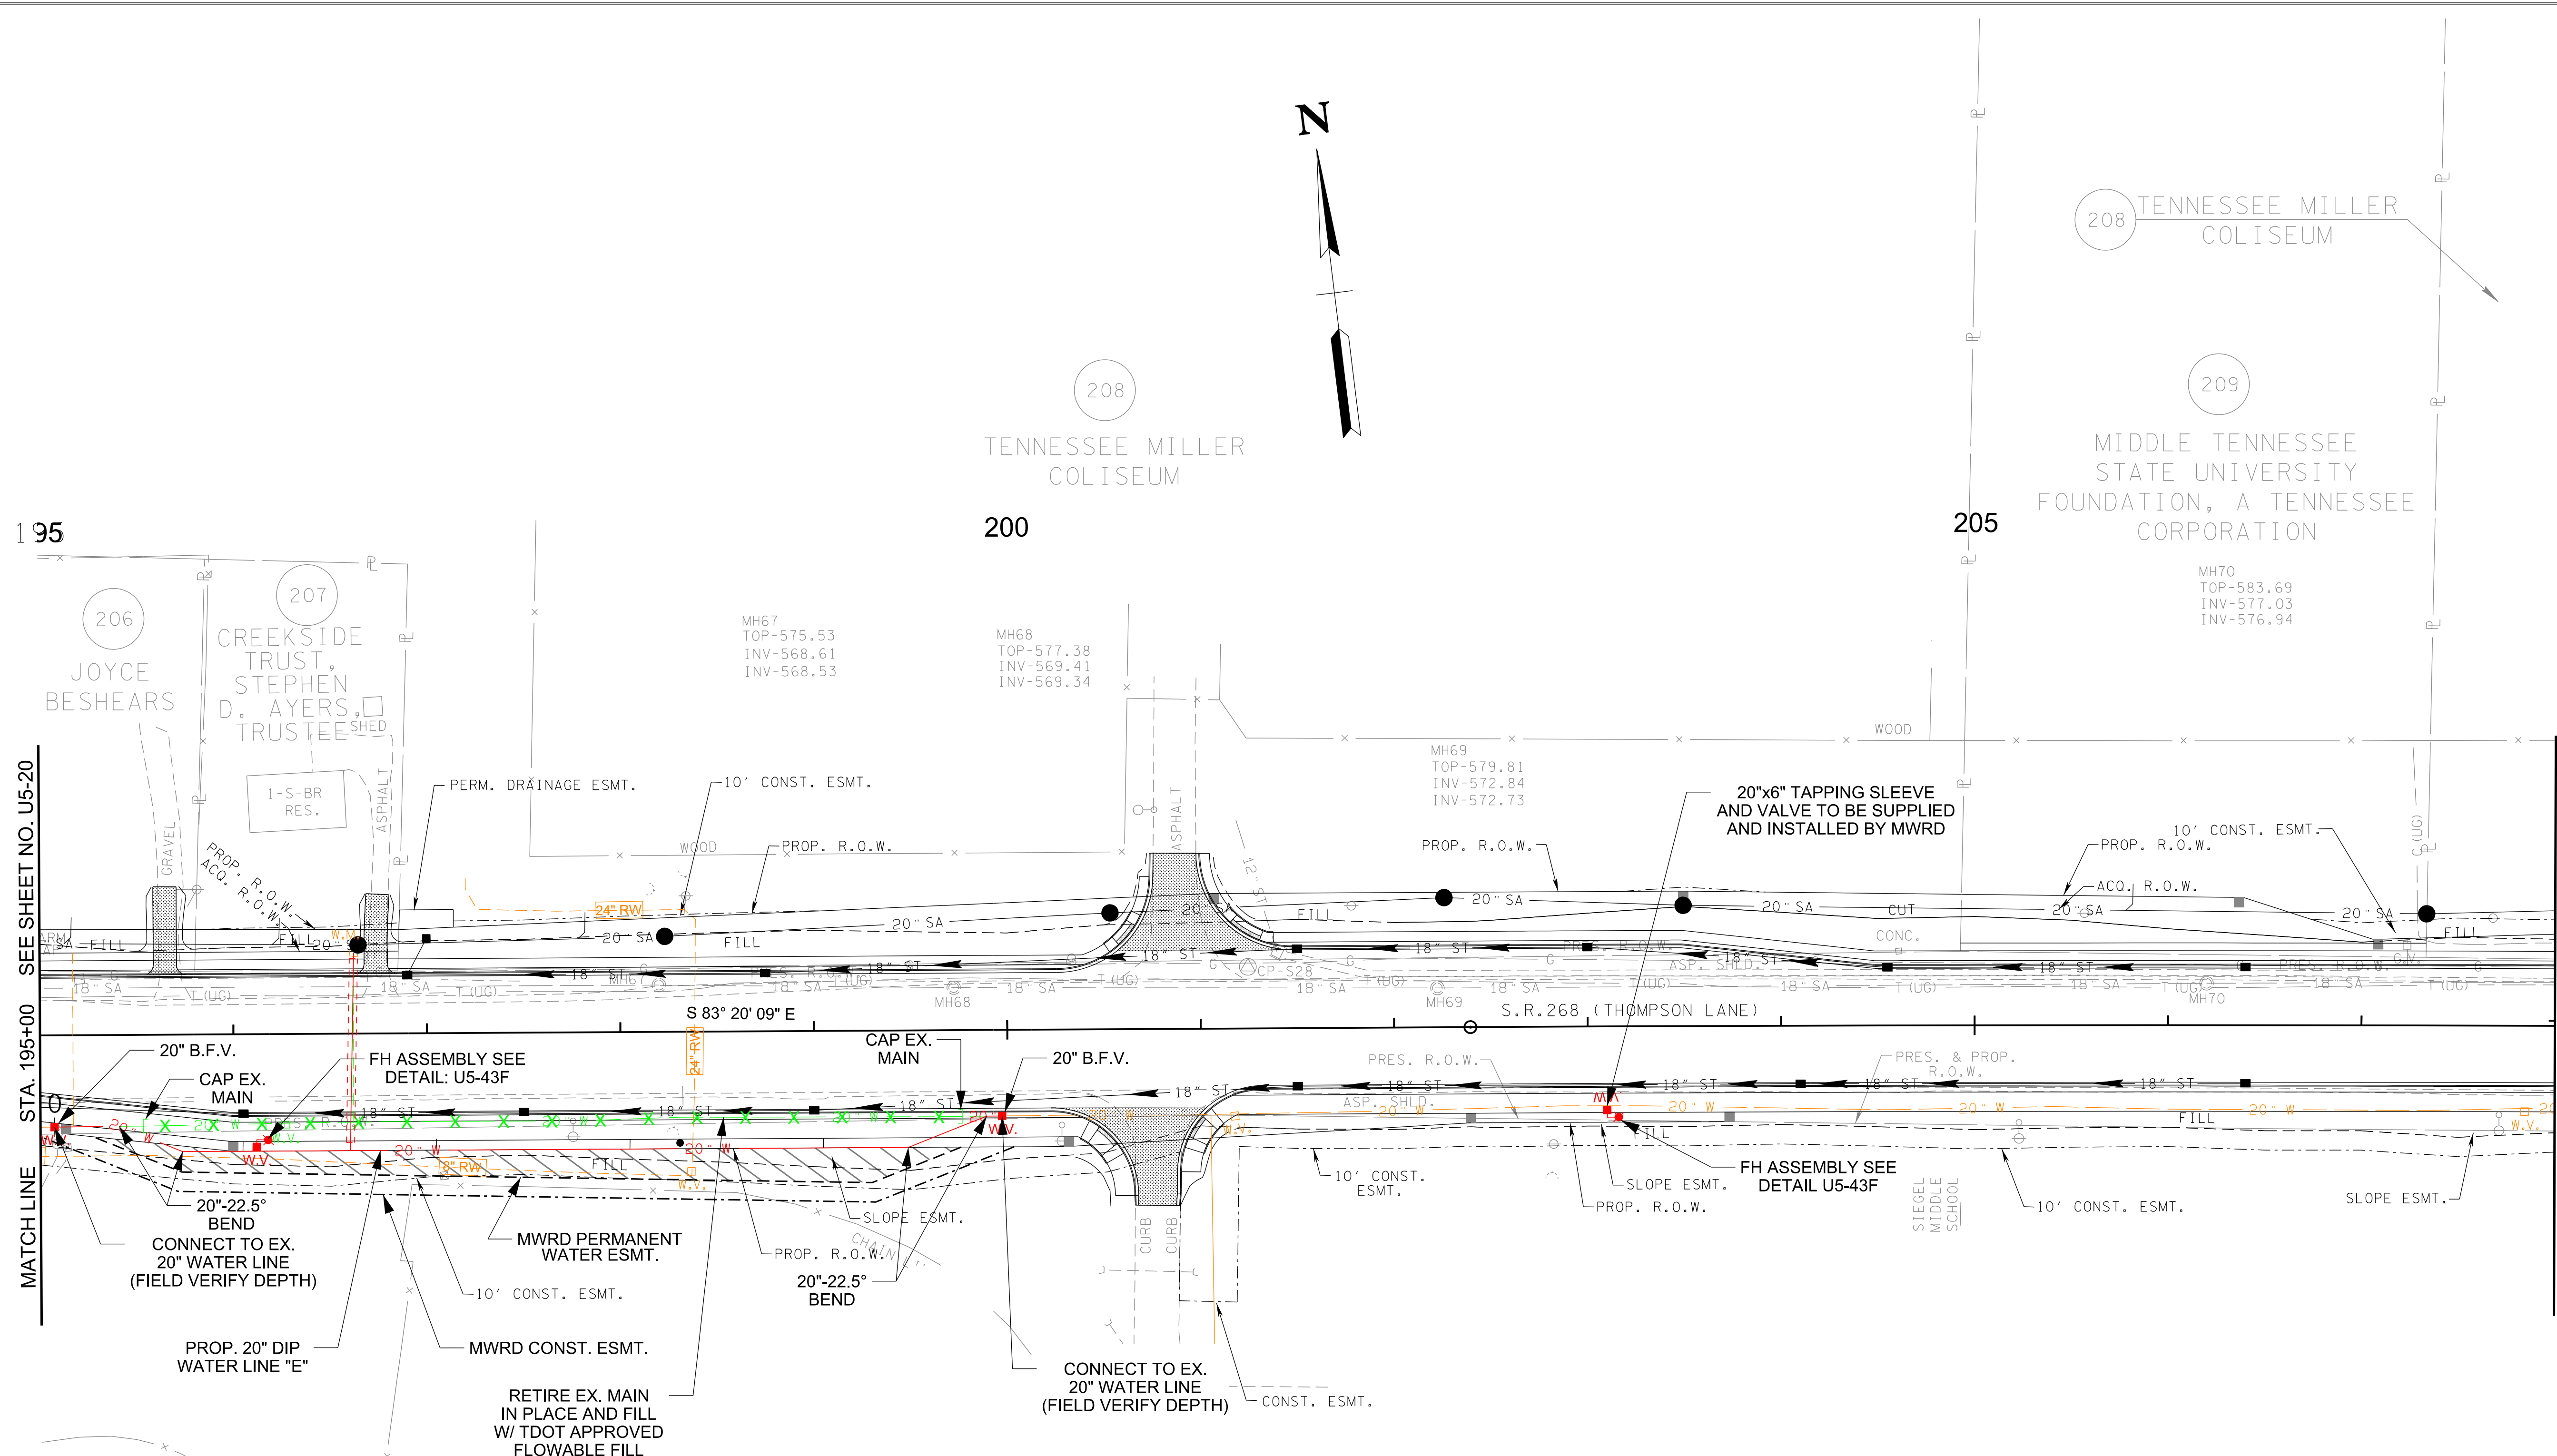

LEGEND	
PROPOSED WATER LINE	--- W ---
EXISTING TO REMAIN	--- W ---
RETIRE IN PLACE	--- W ---
RETIRE IN PLACE AND FILL WITH GROUT	-X-X- W -X-X-
PROPOSED FIRE HYDRANT	●
PROPOSED WATER VALVE	■ W.V.
PROPOSED WATER METER	■ W.M.

- NOTES:**
- POURED-IN-PLACE CONCRETE THRUST BLOCKS MUST BE PROVIDED AT ALL POINTS OF UNBALANCED PRESSURE WHERE THE PIPELINE COULD PULL APART. SEE DETAIL: U5-43A AND U5-43B
 - MWRD IS RESPONSIBLE FOR ALL MATERIALS AND RELOCATION OF METERS, WHICH INCLUDE TAPPING INTO THE NEW WATER MAIN, RUNNING A NEW SERVICE LINE TO THE METER, AND INSTALLING THE METER AND BOX. CONTRACTOR IS RESPONSIBLE FOR 4" SERVICE SLEEVES ACROSS ROADWAY AND CONNECTION TO EXISTING SERVICE LINES BEYOND THE METER ASSEMBLIES

SEALED BY

COORDINATES ARE NAD 83(1995), ARE DATUM ADJUSTED BY THE FACTOR OF 1.000070 AND TIED TO THE TGRN. ALL ELEVATIONS ARE REFERENCED TO THE NAVD 1988.


**STATE OF TENNESSEE
DEPARTMENT OF TRANSPORTATION**

WATER LINE RELOCATION

STA. 195+00 TO STA. 208+00
SCALE: 1"= 50'

5/28/2025 11:13:45 AM W:\20-12-1401 MWRD WA #4 Thompson Lane Utility Relocations\3_CAD\References\Design\Water Relocation\A-Date Resubmittal\UX-21.sht

5/14/2025 1:24:28 PM
 W:\20-12-1401 MWRD WA #4 Thompson Lane Utility Relocations\3_CAD\References\Design\Water Relocation\A-Date Resubmittal\UX-38.sht

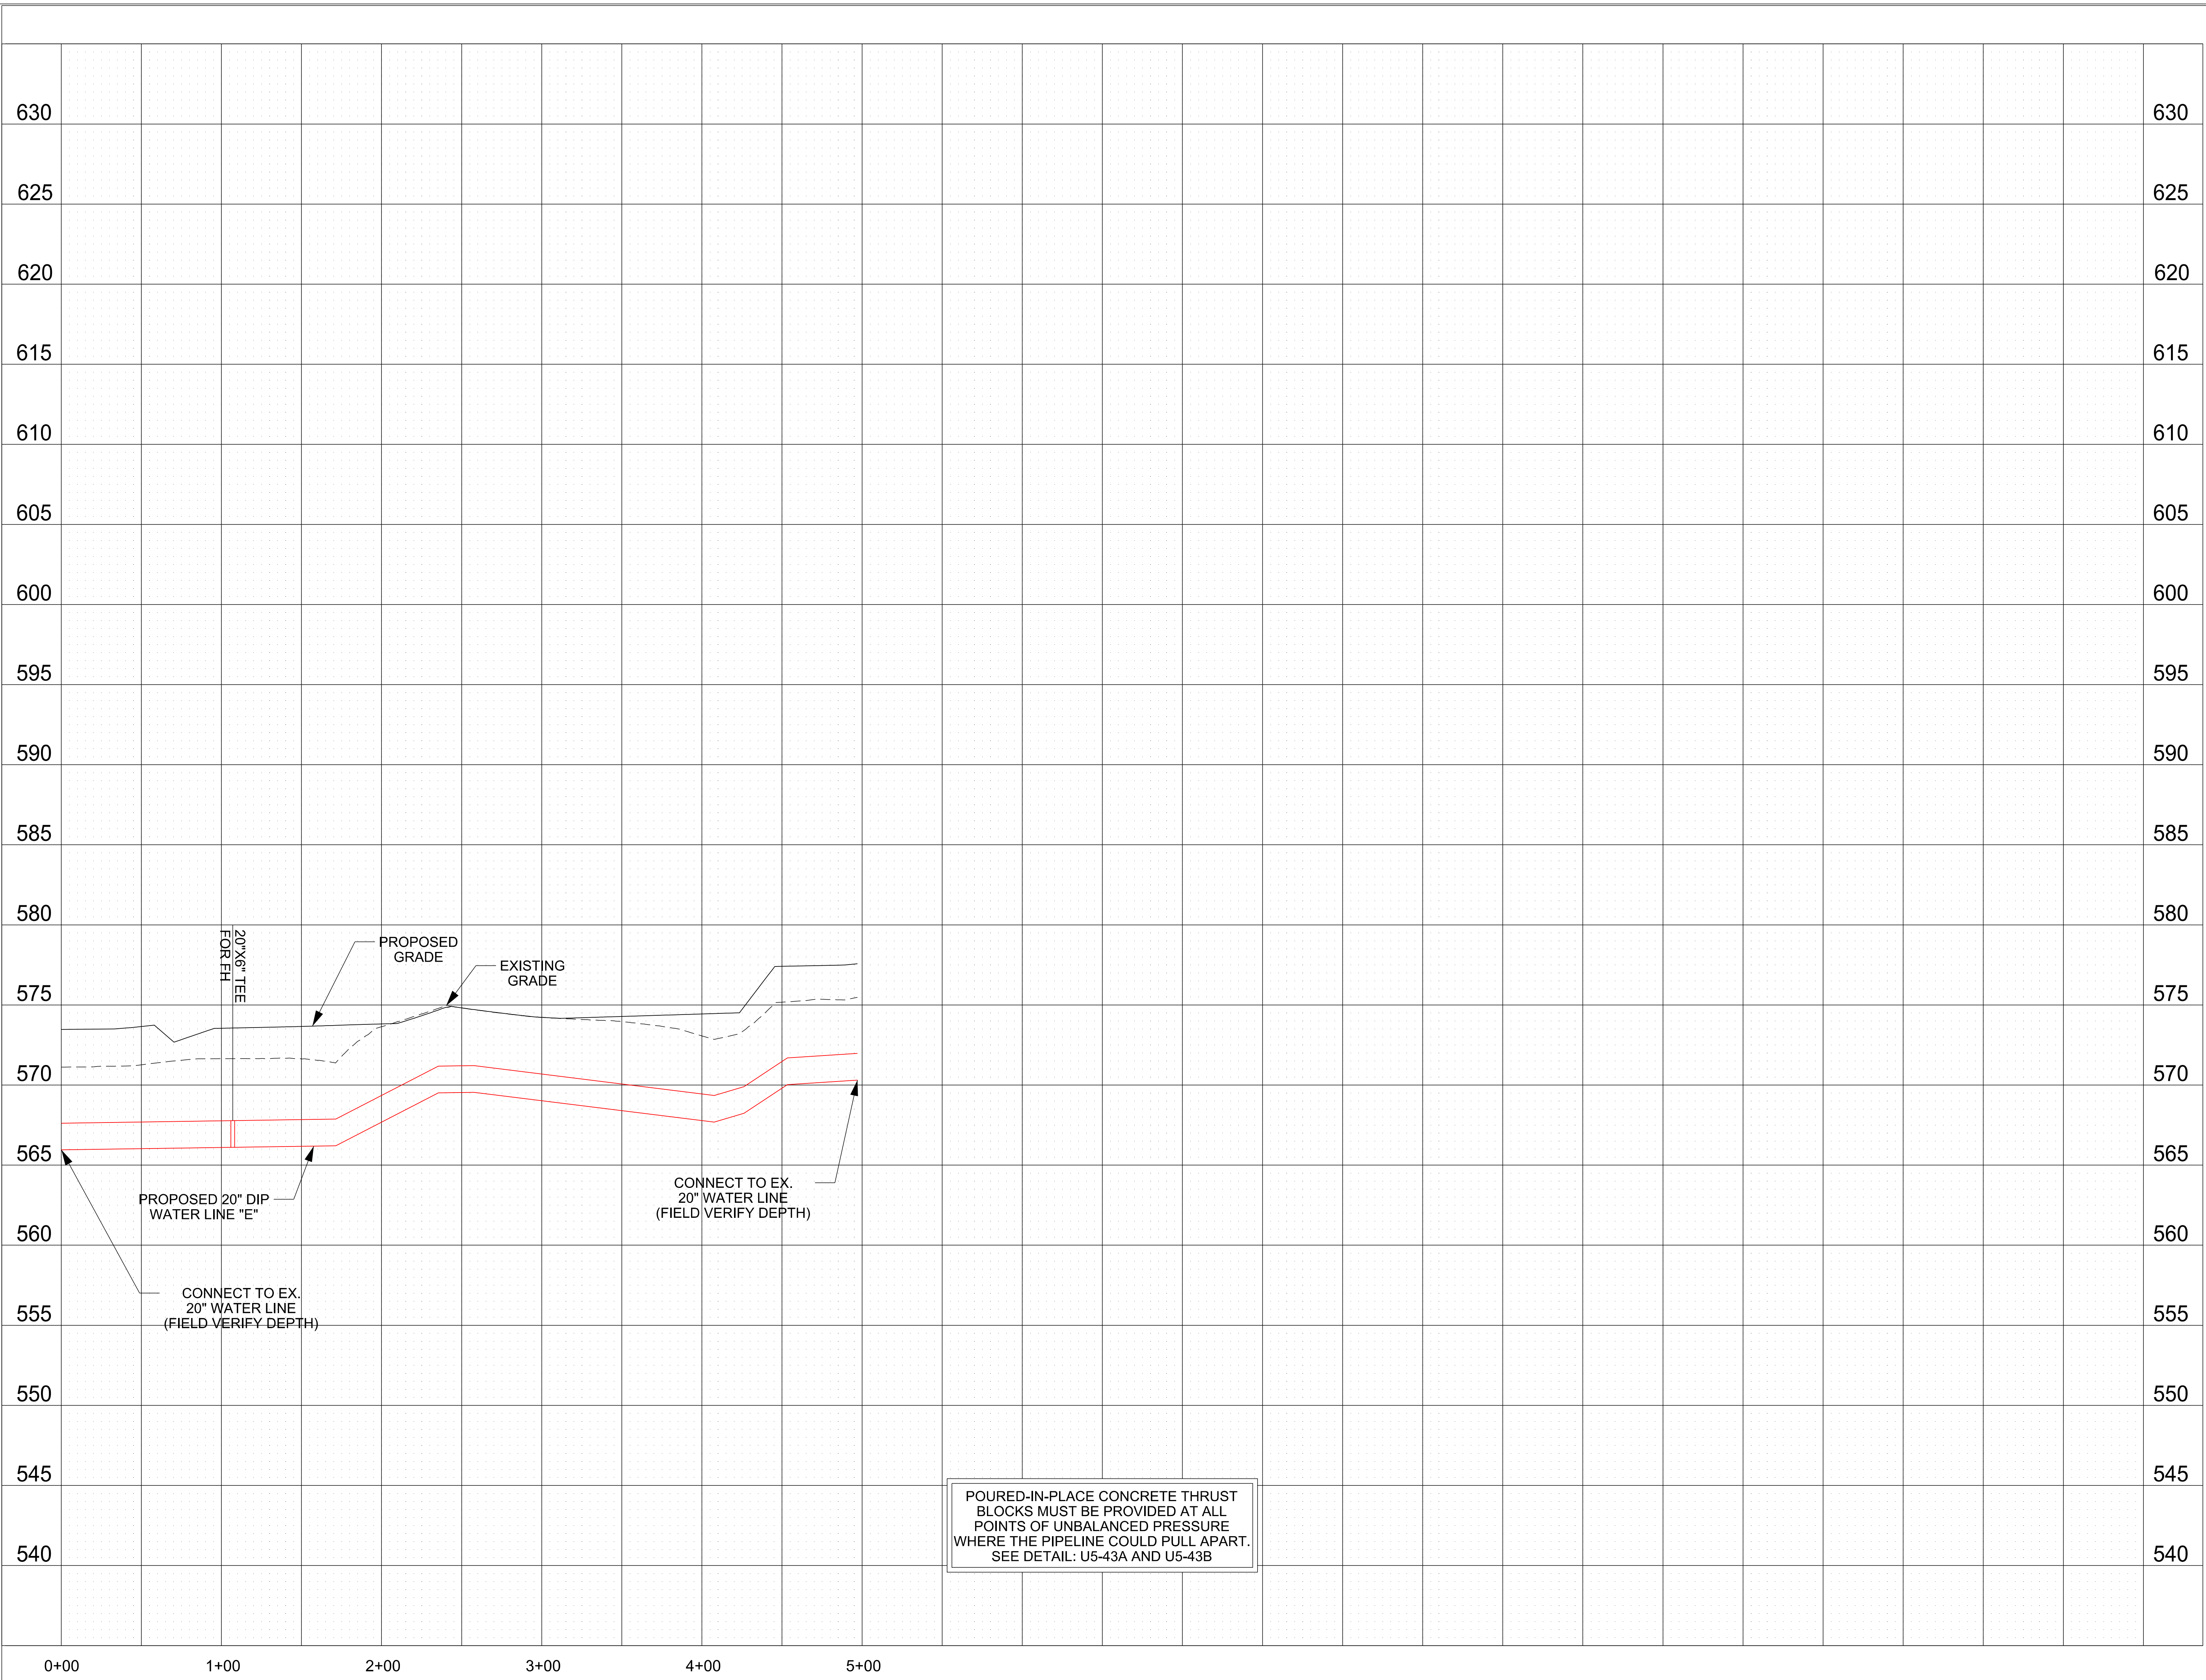

TYPE	YEAR	PROJECT NO.	SHEET NO.
PS&E	2025	STP/M-268(4)	U5-38

SEALED BY

COORDINATES ARE NAD 83(1995),
 ARE DATUM ADJUSTED BY THE
 FACTOR OF 1.000070 AND TIED TO
 THE TGRN. ALL ELEVATIONS ARE
 REFERENCED TO THE NAVD 1988.

**STATE OF TENNESSEE
 DEPARTMENT OF TRANSPORTATION**

**WATER LINE "E"
 RELOCATION PROFILE**

WATER LINE STA. 0+00 TO STA. END
 SCALE: 1"= 50' HORIZ.
 1"= 5' VERT.



ROBERT S. BISCAN & CO.

1624 Westgate Circle, Suite 200, Brentwood, Tennessee 37027 (615) 371-8432 Fax (615) 370-5668

Robert S. Biscan
President 615-472-7266

Jim Coleman
Vice President 615-472-7271

Project Managers:
Rex Choate 615-472-7268
Nick Coleman 615-472-7273
Chris Kolb 615-981-3341

Office:
Kris Klauer 615-981-3327
Maria Cervantes 615-981-1960

Accounting:
Jennifer Collier 615-472-7270

Company E-Mail:
biscan@biscanconstruction.com

November 4th, 2025

Rutherford County Schools
Attn: Dillon Potter
2240 Southpark Drive
Murfreesboro, TN 37128

Potterd@rcschools.net

Re: Oakland High School
Additional Funding Request

Dear Dillon:

In order to complete all additional items requested by RCS, Biscan Construction is requesting an additional \$500,000.00 be added to the contract.

Items include:

- Fire Alarm Upgrade to Existing Building - \$105,000.00
- Added Electrical Scope - \$50,000.00
- Existing Building Interior Signage - \$60,000.00
- Walls & Finishes in D & E Halls - \$150,000.00
- Ceiling Replacement in Existing Building - \$135,000.00

Total Add - \$500,000.00

Should you require any additional information, please do not hesitate to call me.

Thank you,

ROBERT S. BISCAN & CO.

Chris Kolb
Project Manager

Change Order

PROJECT: <i>(Name and address)</i> Oakland High School 2225 Patriot Drive Murfreesboro, TN 37130	CONTRACT INFORMATION: Contract For: Classroom Addition and Renovations Date: 04-17-2023	CHANGE ORDER INFORMATION: Change Order Number: 001 Date: 11-05-2025
OWNER: <i>(Name and address)</i> Rutherford County Schools 2240 Southpark Drive Murfreesboro, TN 37128	ARCHITECT: <i>(Name and address)</i> Goodwyn Mills and Cawood 3310 West End Avenue, Ste. 420 Nashville, TN 37203	CONTRACTOR: <i>(Name and address)</i> Robert S. Biscan and Company 1624 Westgate Circle, Suite 200 Brentwood, TN 37027

THE CONTRACT IS CHANGED AS FOLLOWS:

(Insert a detailed description of the change and, if applicable, attach or reference specific exhibits. Also include agreed upon adjustments attributable to executed Construction Change Directives.)


1. Fire Alarm Upgrade Existing Building	\$105,000.00
2. Added Electrical Scope	\$50,000.00
3. Existing Building Interior Signage	\$60,000.00
4. Walls and Finishes in D and E Halls	\$150,000.00
5. Ceiling Replacement in Existing Building	\$135,000.00
Total	\$500,000.00

The original Contract Sum was	\$ 54,880,000.00
The net change by previously authorized Change Orders	\$ 0.00
The Contract Sum prior to this Change Order was	\$ 54,880,000.00
The Contract Sum will be increased by this Change Order in the amount of	\$ 500,000.00
The new Contract Sum including this Change Order will be	\$ 55,380,000.00

The Contract Time will be increased by One Hundred Twenty-Three (123) days.
The new date of Substantial Completion will be 10-31-2025

NOTE: This Change Order does not include adjustments to the Contract Sum or Guaranteed Maximum Price, or the Contract Time, that have been authorized by Construction Change Directive until the cost and time have been agreed upon by both the Owner and Contractor, in which case a Change Order is executed to supersede the Construction Change Directive.

NOT VALID UNTIL SIGNED BY THE ARCHITECT, CONTRACTOR AND OWNER.

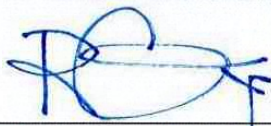

ARCHITECT *(Signature)*

BY: Roy Garcia, Senior VP

(Printed name, title, and license number if required)

11/05/2025

Date

CONTRACTOR *(Signature)*

BY: Jim Coleman, VP

(Printed name and title)

Date

OWNER *(Signature)*

BY: Dr. James Sullivan, Director of Schools

(Printed name and title)

Date




CSDG

Planning | Engineering
Landscape Architecture

2305 Kline Ave, Ste 300
Nashville, TN 37211
615.248.9999
csdgt.com

SEAL

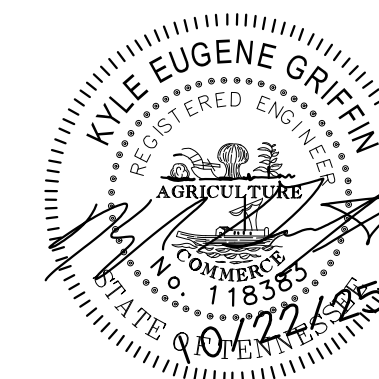

SANITARY SEWER IMPROVEMENTS

CEDAR STONE COMMUNITY PARK TRUNK LINE

PHASE 1

SMYRNA, RUTHERFORD COUNTY, 37167


PROJECT CONTACTS

OWNER TOWN OF SMYRNA

CONTACT: MARK PARKER
315 LOWRY ST
SMYRNA, TN 37167
PH: (615) 459-9742 ext. 2110

ENGINEER / PLANNER CSDG

CONTACT: KYLE GRIFFIN, PE
2305 KLINE AVE, SUITE 300
NASHVILLE, TN 37211
PH: (615) 248-9999
E-MAIL: KYLEG@CSDGT.COM

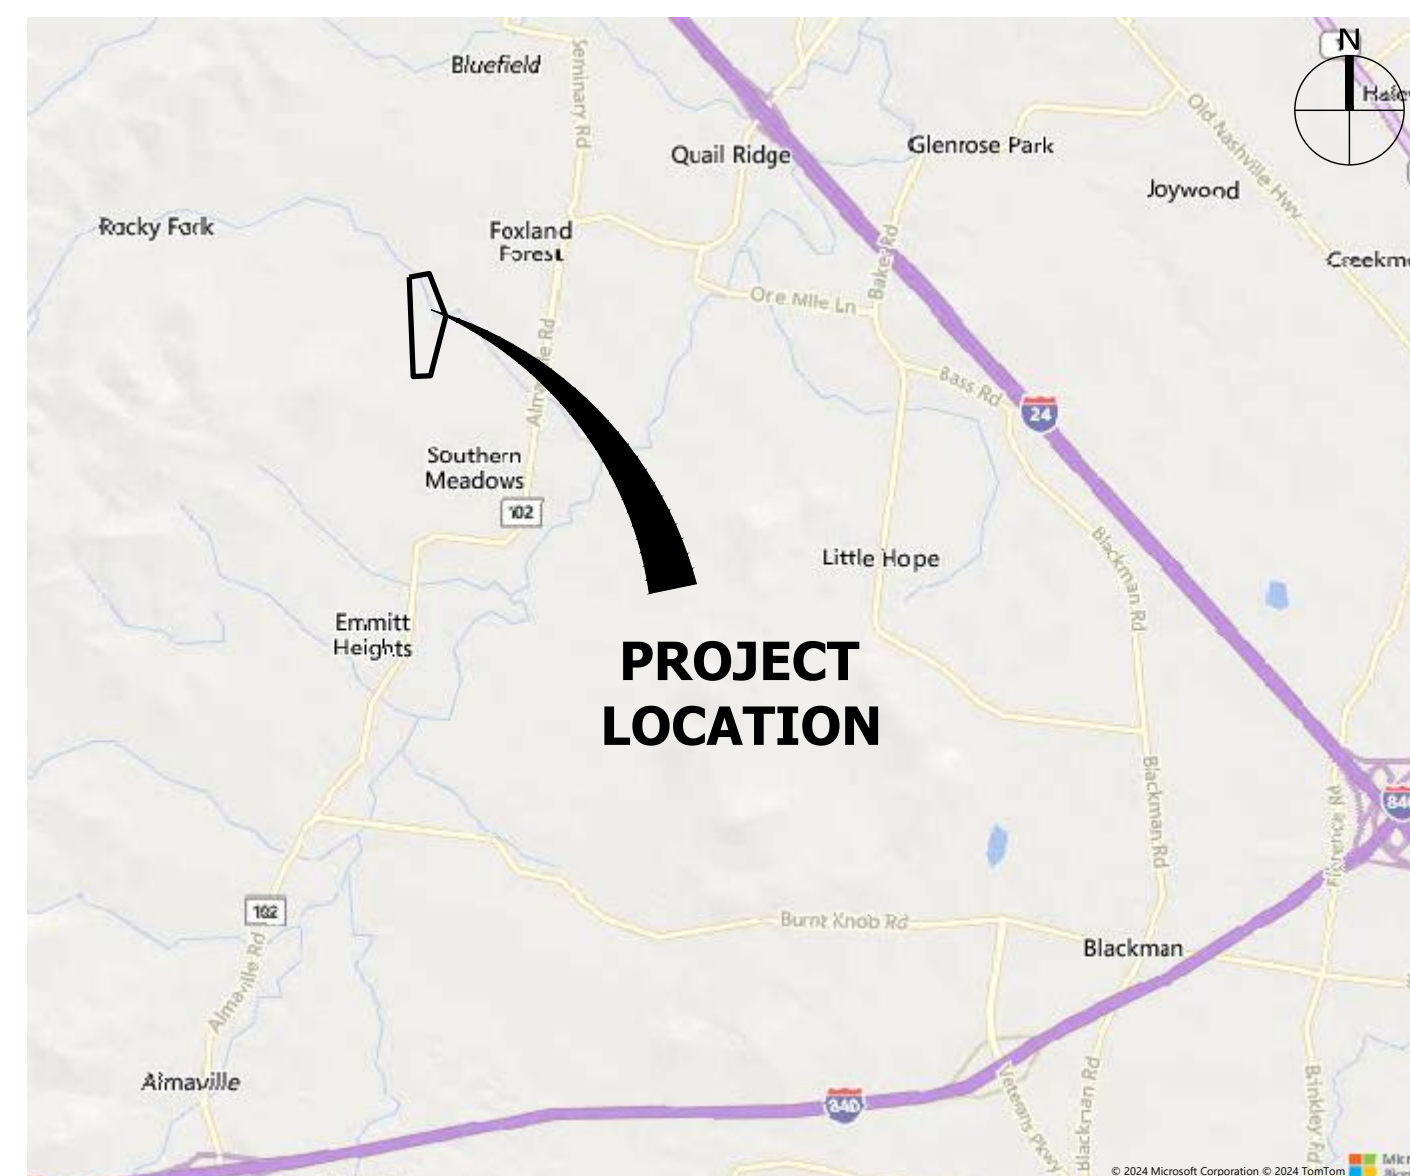

VICINITY MAP
NTS

SEWER: TOWN OF SMYRNA
315 S LOWRY ST
SMYRNA, TN 37167
MARK PARKER, P.E.
(615) 459-9742 ext. 2110

GAS: TOWN OF SMYRNA
315 S LOWRY ST
SMYRNA, TN 37167
MARK PARKER, P.E.
(615) 459-9742 ext. 2110

CEDAR STONE COMMUNITY PARK
TRUNK LINE
SANITARY SEWER IMPROVEMENTS
Almanville Road
Smyrna, Rutherford County, Tennessee

ISSUE SET:

ISSUE DATE: 10-22-25

REVISION HISTORY:

Rev.	Description	Date
-	INITIAL SUBMITTAL	03-06-25
1	RESUBMITTAL	05-15-25
2	RESUBMITTAL	06-24-25
3	RESUBMITTAL	10-22-25

DRAWN BY: JHA
CHECKED BY: KEG

COVER

C0.00

PROJECT NO.: 23-072-01

SITE DEMOLITION NOTES:

- Existing sewer manhole locations and pipe inverts taken from a survey prepared by Wilson & Associates, PC Dated DECEMBER 11, 2024, TN State Plan NAD83, CSDG, and any of their consultants shall not be held responsible for the accuracy and/or completeness of that information shown hereon or any errors or omissions resulting from such.
- The contractor shall call Tennessee One Call (811) 72 hours prior to proceeding with any excavation.
- The contractor shall field verify the limits of demolition with the owner's representative prior to commencement of work.
- The contractor shall conform to local codes, obtain all permits and give all notices required for execution of the work.
- Cavities left by structure removal shall be suitably backfilled and compacted in accordance with these plans and specifications.
- The contractor is responsible for all demolition and removal necessary to accomplish the proposed improvements shown on these plans.
- The contractor is responsible for locating all charted and uncharted utilities. Take care to protect utilities that are to remain. Repair any damage according to local standards and at the contractor's expense. Coordinate all construction with the appropriate utility company.
- In areas where existing pavement, walks, or curbs are to be removed, saw cut to provide a clean edge. Coordinate extent of pavement demolition with the limit of new improvements on the site layout plan.
- All materials being removed and not relocated under the new construction, including trees and shrubs, signs, utility structures, etc., shall be first offered to the owner's representative and if not accepted shall then be properly disposed of by the contractor.
- The contractor shall use water sprinkling and other suitable methods as necessary to control dust and dirt caused by the demolition work.
- The contractor shall preserve and protect survey control points and shall be responsible for replacement of any disturbed control points.
- No utility or storm sewer lines shall be demolished until the new lines have been installed and are placed into operation.
- Contractor shall coordinate phasing of the demolition with the owner's representative and local governing agency prior to beginning work. Disruption of existing utility services and traffic patterns shall be minimized to the extent possible and initiated only after approval by the local governing agency and the utility companies.
- Existing lights and poles being removed shall be first offered to the owner's representative prior to disposing of them. Coordinate Lighting demolition and layout with the electrical drawings.
- Existing trees to be preserved are to be barricaded before beginning construction. In accordance with the tree preservation notes and detail on the landscape plan.
- The contractor shall incorporate into his work any isolation valves or temporary plugs required to construct new utility lines and demolish existing utility lines.
- Existing irrigation lines lie within the area affected by the proposed construction. The contractor shall rework the existing irrigation systems in accordance with directives noted on the landscape plan. Service shall be maintained during construction to the landscaped areas currently irrigated.
- Relocation of existing plant materials shall be coordinated with the owner and relocated to a designated area on the site.
- Selective clearing consisting of removal of vines, saplings under 1" diameter and underbrush shall be performed in tree preservation areas internal to the project and noted on plans.

GENERAL NOTES:

- Existing sewer manhole locations and pipe inverts was taken from a survey prepared by WILSON & ASSOCIATES, PC, Dated DECEMBER 11, 2024.
- Provide a smooth transition between existing pavement and new pavement. Slight field adjustment of final grades may be necessary.
- All roadway, driveway, sidewalk, and curb construction shall conform to the requirements and specifications of the local municipality codes and requirements.
- The site layout is based on control points as noted.
- The contractor shall conform to all local codes and receive approval where necessary before commencement of any construction.
- All site related construction materials and installation shall conform to local governing agency regulations and specifications.
- All pavement materials and construction shall conform to the local governing agency and state D.O.T. standards and specifications.
- The contractor shall check all existing conditions, (i.e. inverts, utility routings, utility crossings, and dimensions) in the field prior to commencement of any utility work. Report any discrepancies to the owner's representative. The contractor shall repair any damage caused during construction to existing features (i.e. pavement, sidewalks, curbs, utilities, etc.), at his own expense, to the standards of the preconstruction condition or better.
- Dimensions are to face of curb and/or exterior face of building unless otherwise noted.
- Curbs shall be parallel to the centerline of drives. The curb shall be placed only after having all break points (PC & PT of curves) located at the face of curb or at a consistent offset by a land surveyor.
- Any work unacceptable to the owner's representative or to the local governing authority shall be repaired or replaced by the contractor at no additional expense to the owner.
- Existing pavement of private or public roadways/drives shall be patched in accordance with the local governing authority's standards wherever utility installation requires removal of the existing pavement. Coordinate pavement trenching locations with site civil, plumbing and electrical plans.
- The contractor shall comply with all pertinent provisions of the "manual of accident prevention in construction" issued by AGC of America, Inc. and the "Safety and Health Regulations for Construction" issued by the U.S. Department of Public Works.
- Contractor shall give all necessary notices and obtain all permits prior to commencement of any construction.
- In the event of any discrepancies and/or errors found in these site drawings, or if problems are encountered during construction, the contractor shall be required to notify the engineer before proceeding with the work.
- The general contractor is particularly cautioned that the location and/or elevation of the existing utilities shown hereon is based on utility company records, and where possible, field measurements. The contractor shall not rely on this information as being exact or complete. The contractor shall call the appropriate utility company at least 72 hours prior to any excavation and request field verification of utility locations. It shall be the contractor's responsibility to relocated existing utilities conflicting with improvements shown hereon in accordance with all local, state, and federal regulations governing such operations.
- Contractor shall exercise extreme caution in the use of equipment in and around overhead and underground electrical wires and services. If at any time in the pursuit of this work the contractor must work in the close proximity of the above-noted wires, the electric company shall be contacted prior to such work and the proper safety measures taken. A thorough examination of the overhead and underground wires in the project area should be made by the contractor prior to the initiation of construction.
- The owner and engineer do not assume responsibility for the possibility that, during construction, utilities other than those shown may be encountered or that actual locations of those shown may be different from locations designated on the contract drawings. In areas where it is necessary that exact locations be known of underground utilities, the contractor shall, at his own expense, furnish all labor and tools necessary to either verify and substantiate or definitely establish the position of underground utility lines.
- Do not scale this drawing as it is a reproduction and subject to distortion.
- These plans, prepared by Civil Site Design Group, do not extend to or include systems pertaining to the safety of the construction contractor or its employees, agents or representatives in the performance of the work. The seal of the engineering professional engineer hereon does not extend to any such safety systems that may now or hereafter be incorporated into these plans. The construction contractor shall prepare or obtain the appropriate safety systems which may be required by U.S. Occupational Safety and Health Administration (OSHA) and/or local regulations.
- In the case of conflict between this drawing and any other drawing and/or the specifications, the engineer shall be immediately notified for clarification.

SITE UTILITY NOTES:

- Prior to the commencement of any construction or ordering any materials, the contractor shall field verify the exact horizontal and vertical location of all existing utilities at the point of all proposed connections. Report any discrepancies to the design engineer immediately.
- The sanitary sewer line shall be PVC-SDR 26 or class 350 Ductile Iron Pipe.
- Prior to submitting his bid, the contractor will be solely responsible for contacting owners of all affected utilities in order to determine the extent to which utility relocations and/or adjustments will have upon the schedule of work for the project. While some work may be required around utility facilities that will remain in place, other utility facilities may need to be adjusted concurrently with the contractor's operations.
- The contractor shall comply with all pertinent provisions of the manual of Accident Prevention and Construction issued by AGC of America.
- Provide a minimum 36" of cover over all water lines unless required otherwise by the local water department.
- All water lines, sewer lines, and appurtenances shall be of materials and construction that conform to the local water department/district's requirements and specifications.
- Coordinate the exact location of all utilities entering the building with the plumbing plans.
- Safeguard existing utilities from damage during construction of this project. In the event that special equipment is required to work over and around the utilities, the contractor will be required to furnish such equipment at no additional cost to the owner.
- All connections to existing manholes shall be by the coring and resilient seal method.
- Before connections are made into existing utilities, the new lines are to be flushed and tested by the contractor in accordance with the local water department/district specifications.
- The contractor shall adjust the alignment of the water lines (horizontally and/or vertically) to allow the required bracing at bends and tees.
- The contractor shall provide all horizontal and vertical bends to attain the alignment indicated on the plans. Provide vertical bends where necessary to allow water lines to pass under or over other utility lines. (All bends and braces needed may not be actually shown). Provide bracing and/or rodding at all bends and tees as required by local utility department/district.
- Contractor shall mark the location of all new PVC lines with #8 wire.
- The location of existing utilities shown on these plans are approximate only. The contractor shall notify each individual utility owner of his plan of operation in the area of the utilities. Prior to commencing work, the contractor shall contact the utility owners and request them to properly locate their respective utility on the ground in the area of private utility lines. The contractor shall have an underground locator mark the location of the existing lines. This notification shall be given at least three (3) business days prior to commencement of operations around the utility.
- Where drainage or utility lines occur in proposed fill areas, the fill material shall be placed and compacted in accordance with the specifications and the Geotechnical Engineer recommendations prior to installation of drainage or utility lines. Fill is to be inspected by a professional Geotechnical Engineer testing firm employed by the owner. Results of the test shall be furnished to the owner's representative. Contractor shall pay for any retesting.
- The contractor shall field verify the exact horizontal and vertical location of existing manholes, sanitary sewer lines, and water lines at the point of connection prior to the commencement of construction or ordering materials, report any discrepancies to the engineer immediately.
- Repair existing pavement, curbs, walks, landscaping, etc. that are damaged by construction activities to a like new condition at no additional cost to the owner.
- Sanitary sewer services shall be 6" diameter PVC (SDR 35) at a minimum slope of 1.0% unless shown otherwise on the drawings. Lines shall start 5' beyond the buildings. Coordinate connection points with the building plumbing drawings. Provide a minimum 30" of cover over all sewer services in grass areas and 48" of cover in paved areas.
- Some utilities can be located by call the "Tennessee One Call" System, Inc. The contractor shall call "Tennessee One Call" (811) 72 hours prior to proceeding with any excavation.
- The concrete caps and encasements on sewer lines shall be a minimum of 6" thick. Use 3000 PSI concrete.
- The contractor shall be responsible for coordinating the sequencing of construction for all utility lines so that water lines do not conflict with sanitary sewers, sanitary sewer services, storm sewers, or any other utility or structure, existing or proposed.
- All trenches cut in existing roads or drives shall utilize a clean saw cut and shall be backfilled (100%) to final sub grade with #57 stone. Repair pavement in accordance with the local governing agency requirements.
- Existing manholes located in fill/cut areas shall be adjusted to ensure that the top of casting is flush with the finished grade.
- The contractor shall maintain 10 feet horizontal separation between sanitary sewer lines and water lines. Where these criteria cannot be met, the contractor shall maintain 18" vertical separation between water and sewer lines.
- The proposed gas line construction and installation shall be coordinated with the local gas by the contractor.
- The proposed electric line construction and installation shall be coordinated with the local electric company by the contractor.
- The proposed telephone line construction and installation shall be coordinated with the local telephone company by the contractor.
- Sewer crossings shall have a minimum of 18" below the bottom of the culvert or conduit and the sewer line.

GENERAL LINETYPES

[EX. = EXISTING]

EX. FORCEMAIN	---	FM	---
EX. GAS	---	G	---
EX. OVERHEAD ELECTRIC	---	OHE	---
EX. UNDERGROUND ELECTRIC	---	UGE	---
EX. SANITARY SEWER	---	SA	---
EX. STORM SEWER	---	SS	---
EX. FIRE	---	F	---
EX. WATER	---	W	---
BOUNDARY	---		---
LOT	---		---
EASEMENT	---		---
DITCH	---		---
FENCE	---		---
ROAD CENTERLINE	---		---
WATER FEATURES	---		---
FORCEMAIN		FM	
GAS		G	
OVERHEAD ELECTRIC		OHE	
UNDERGROUND ELECTRIC		UGE	
SANITARY SEWER		SA	
STORM SEWER		SS	
FIRE LINE		F	
WATER		W	



GENERAL SYMBOLS

CLEANOUT (TYP.)	
END OF SERVICE (TYP.)	
FIRE HYDRANT	
HANDICAP SPACE	
LOT NUMBER	
POWER POLE	
RETAINING WALL	
SANITARY MANHOLE	
SIGN (TYP.)	
STORM MANHOLE	
STORM AREA DRAIN	
STORM CURB INLET	
LIGHT POLE	
DOUBLE CURB INLET	
TRIPLE CURB INLET	
HEADWALL	

GENERAL PATTERNS

EXISTING BUILDING	
PROPOSED BUILDING	
HEAVY DUTY CONCRETE	
LIGHT DUTY CONCRETE	
HEAVY DUTY PAVEMENT	
LIGHT DUTY PAVEMENT	
PERVIOUS PAVEMENT	
PAVEMENT MILL AND REPLACE	
LANDSCAPE AREA	
GRASS	

Sheet List Table	
SHEET NUMBER	SHEET TITLE
C0.00	COVER
C0.01	GENERAL NOTES & INDEX
C1.00	EXISTING CONDITIONS
C1.01	SITE PLAN - CEDAR STONE
C2.00	OVERALL SANITARY PLAN
C2.01	SANITARY SEWER PLAN & PROFILE
C2.02	SANITARY SEWER PLAN & PROFILE
C3.00	SWPPP STAGE 1 - CEDAR STONE
C3.01	SWPPP STAGE 2 - CEDAR STONE
C3.02	SWPPP STAGE 3 - CEDAR STONE
C3.03	SWPPP NOTES & DETAILS
C4.00	CIVIL NOTES & DETAILS

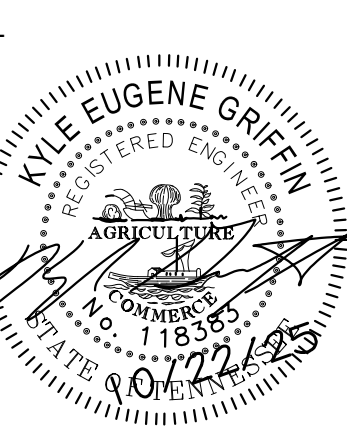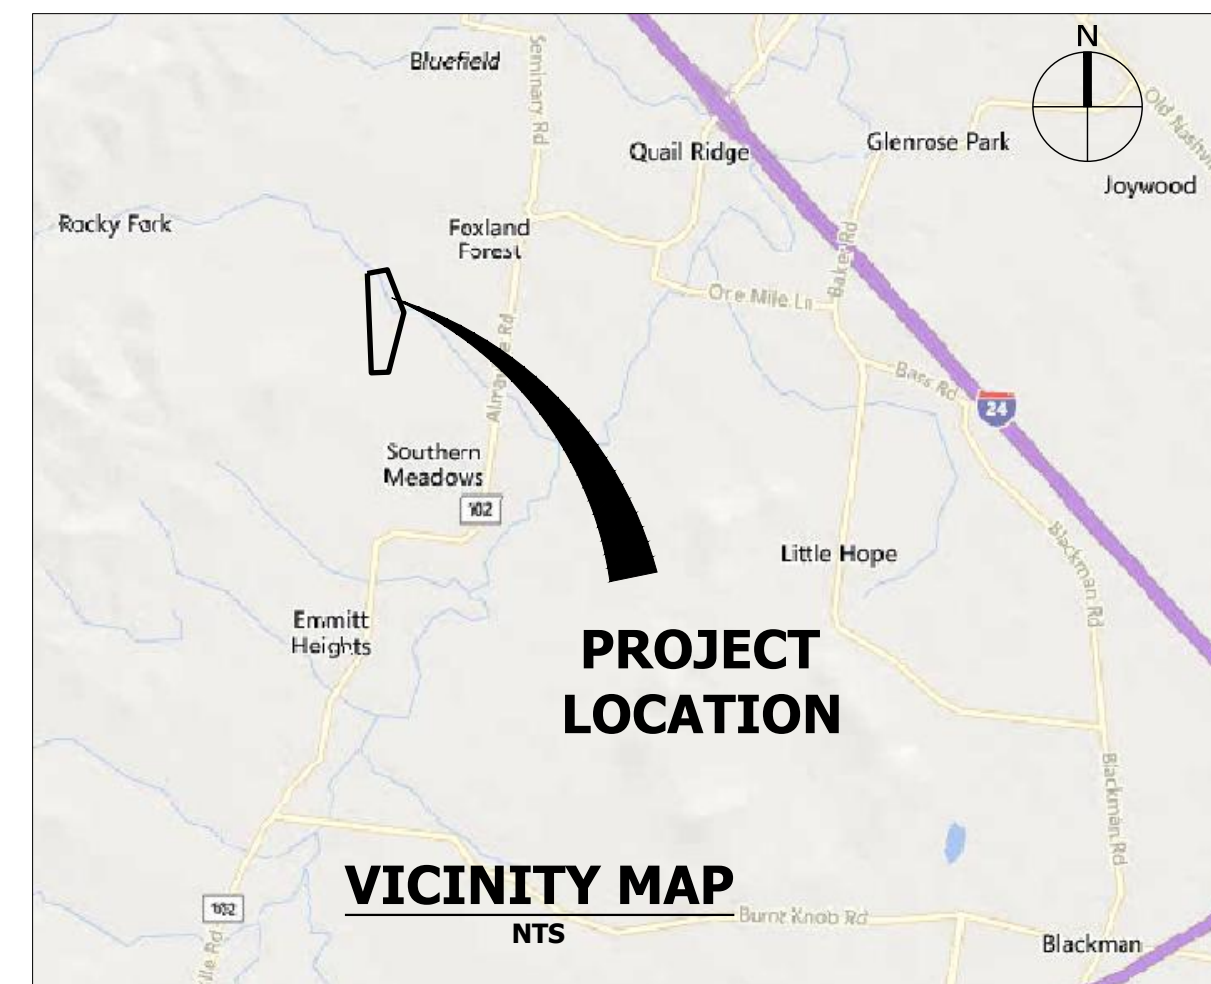

CEDAR STONE COMMUNITY PARK TRUNK LINE
SANITARY SEWER IMPROVEMENTS
 Almadale Road
 Smyrna, Rutherford County, Tennessee

ISSUE SET:

ISSUE DATE: 10-22-25

Rev.	Description	Date
1	RESUBMITTAL	03-15-25
2	RESUBMITTAL	06-24-25
3	RESUBMITTAL	10-22-25

DRAWN BY: JHA
CHECKED BY: KEG

GENERAL NOTES AND INDEX



C0.01
PROJECT NO.: 23-072-01

NOTE:
CONTRACTOR TO FIELD VERIFY PROPOSED AND
EXISTING DATUM POINTS AND COORDINATE WITH
ENGINEER PRIOR TO CONSTRUCTION.

	WETLAND
	STREAM / WETLAND BUFFER
	FLOODPLAIN
	WET WEATHER CONVEYANCE
	STREAM



CSDG
Planning | Engineering
Landscape Architecture
2305 Kline Ave, Ste 300
Nashville, TN 37211
615.248.9999
csdgn.com

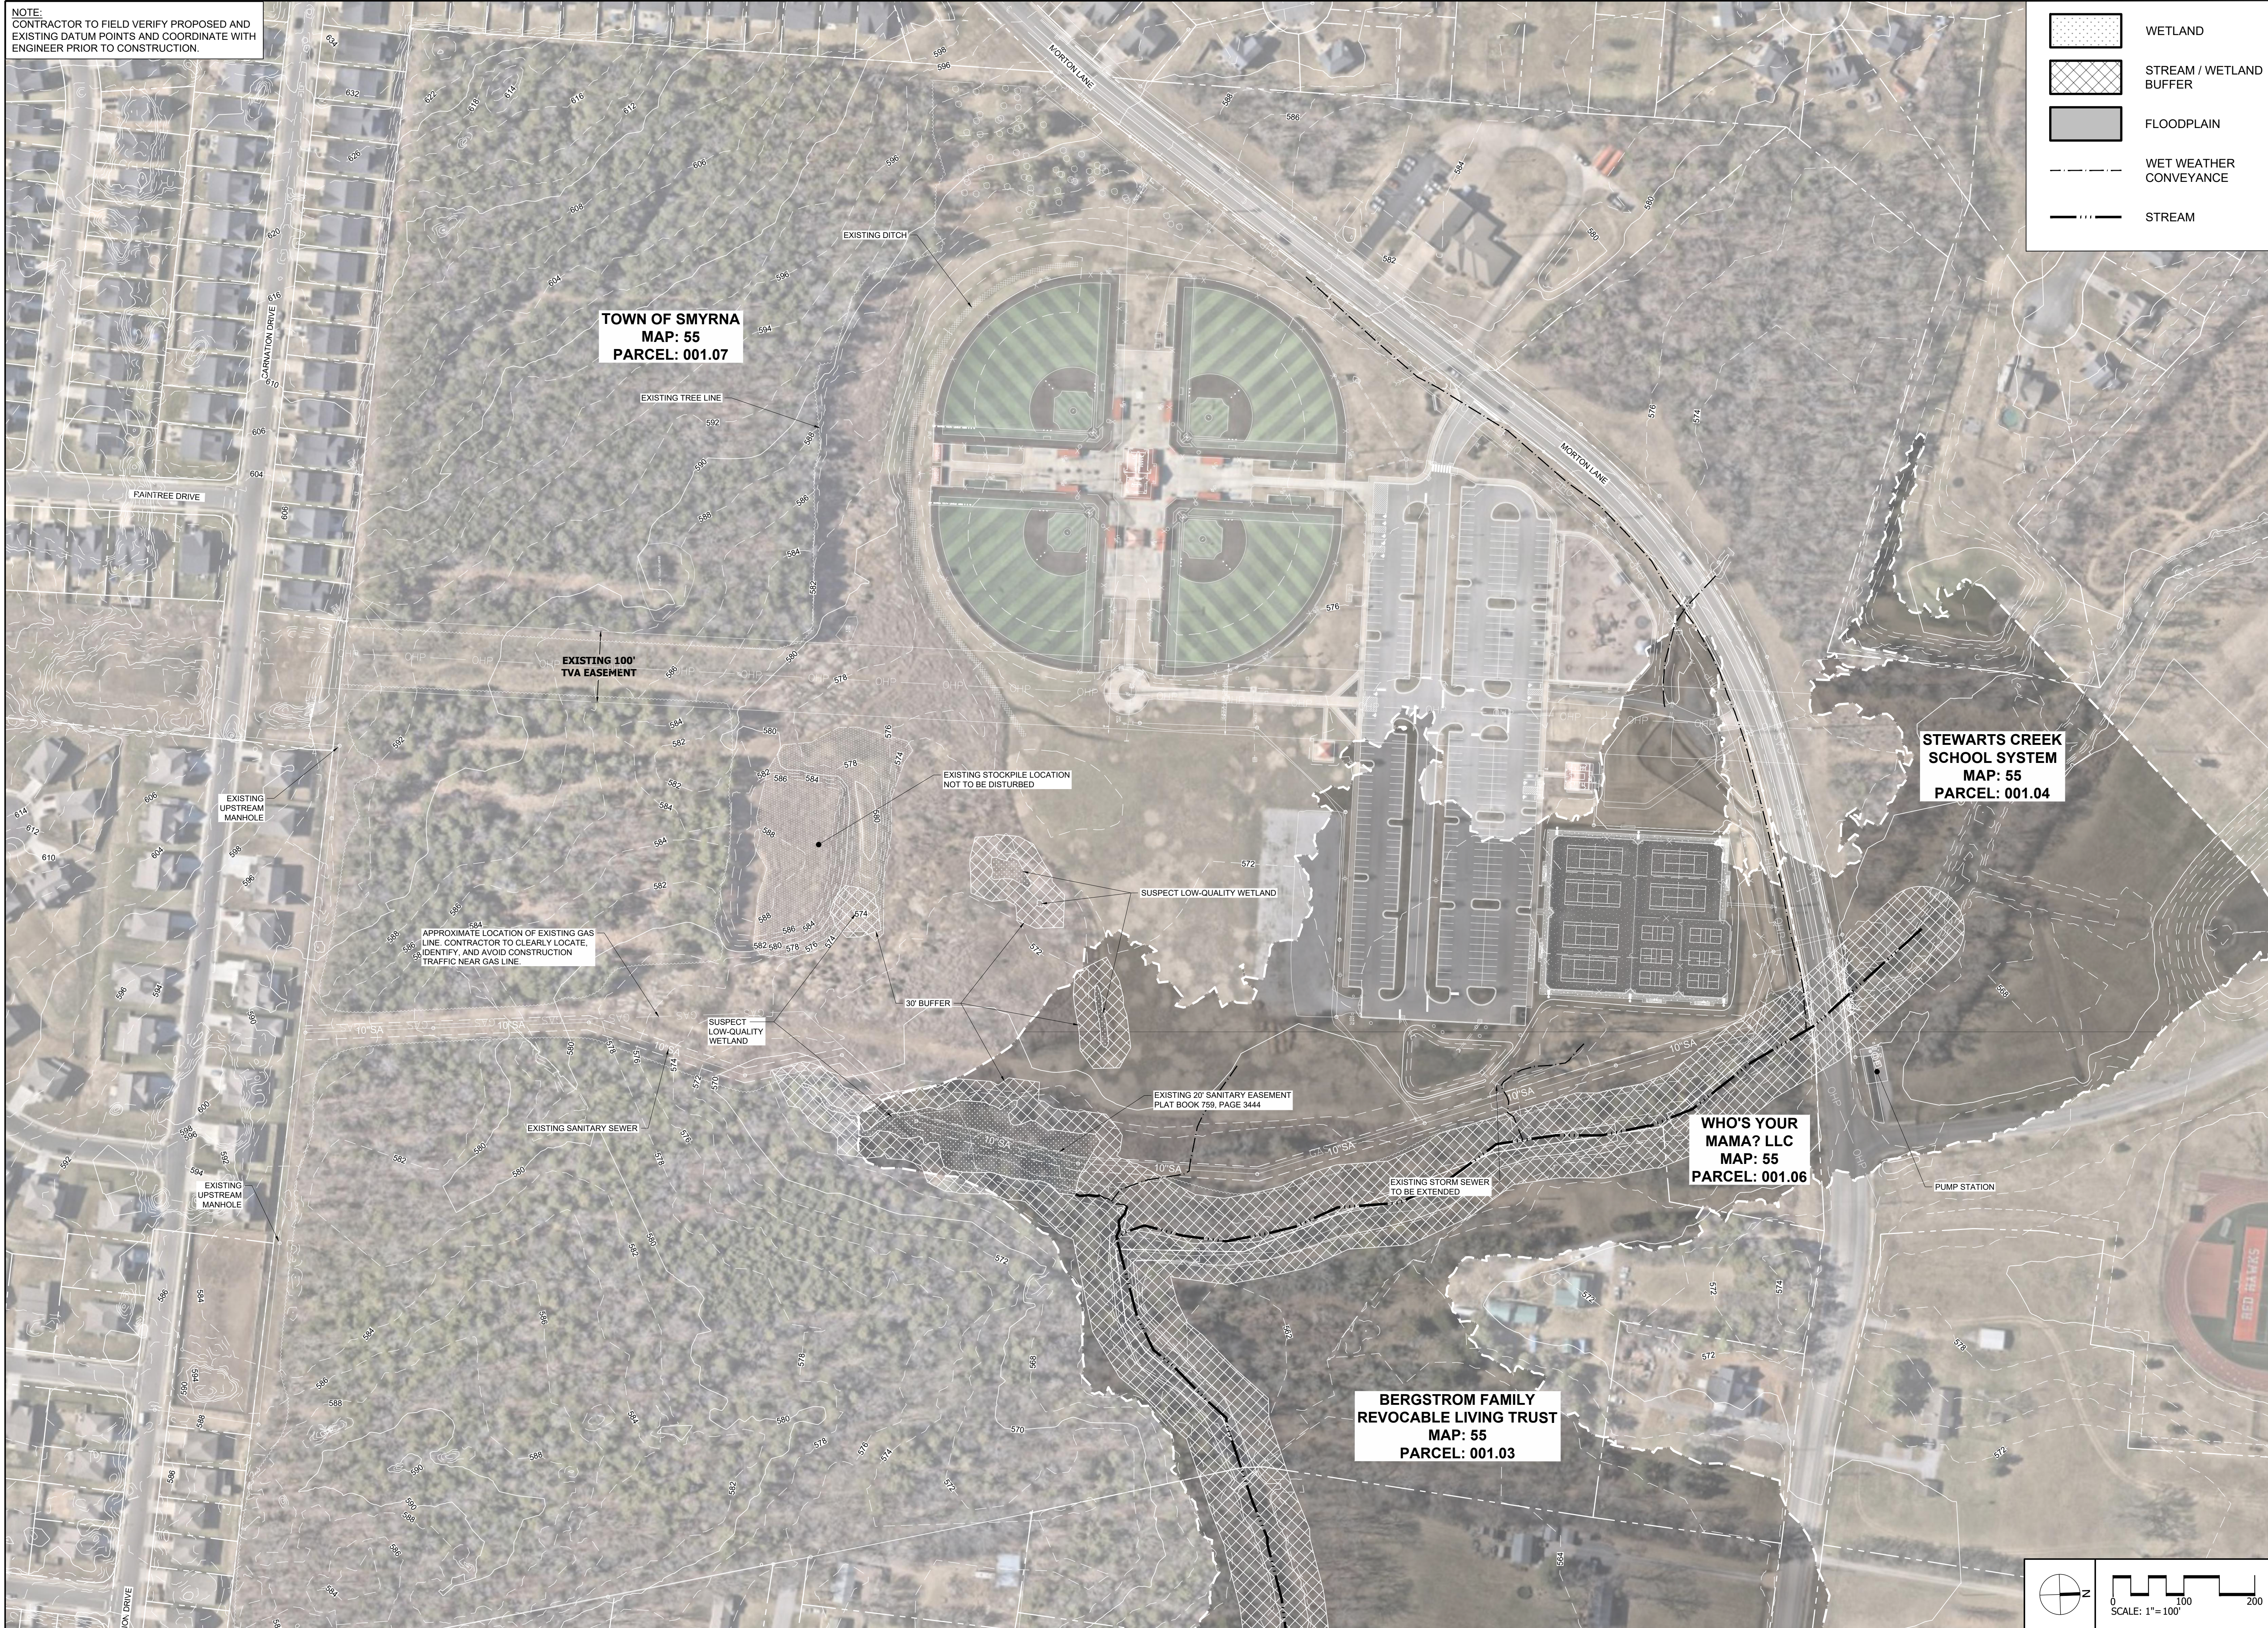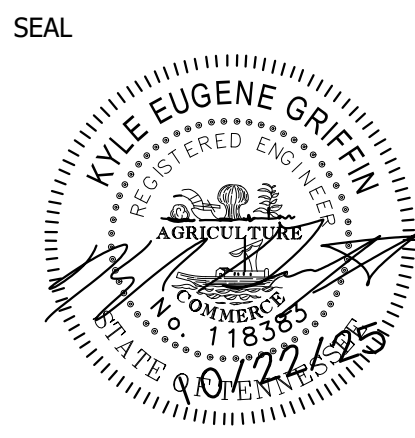

**CEDAR STONE COMMUNITY PARK
TRUNK LINE
SANITARY SEWER IMPROVEMENTS**
Almaville Road
Smyrna, Rutherford County, Tennessee

ISSUE SET:

ISSUE DATE: 10-22-25


REVISION HISTORY:

Rev	Description	Date
1	INITIAL SUBMITTAL	03-06-25
1	RESUBMITTAL	05-15-25
2	RESUBMITTAL	06-24-25
3	RESUBMITTAL	10-22-25


DRAWN BY: JHA
CHECKED BY: KEG

EXISTING
CONDITIONS

C1.00
PROJECT NO.: 23-072-01

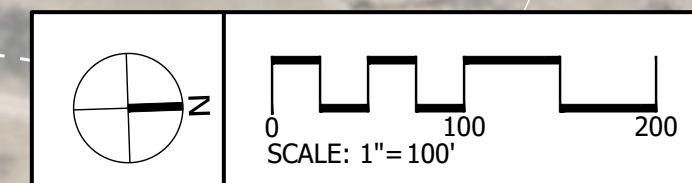

NOTE:
CONTRACTOR TO FIELD VERIFY PROPOSED AND
EXISTING DATUM POINTS AND COORDINATE WITH
ENGINEER PRIOR TO CONSTRUCTION.

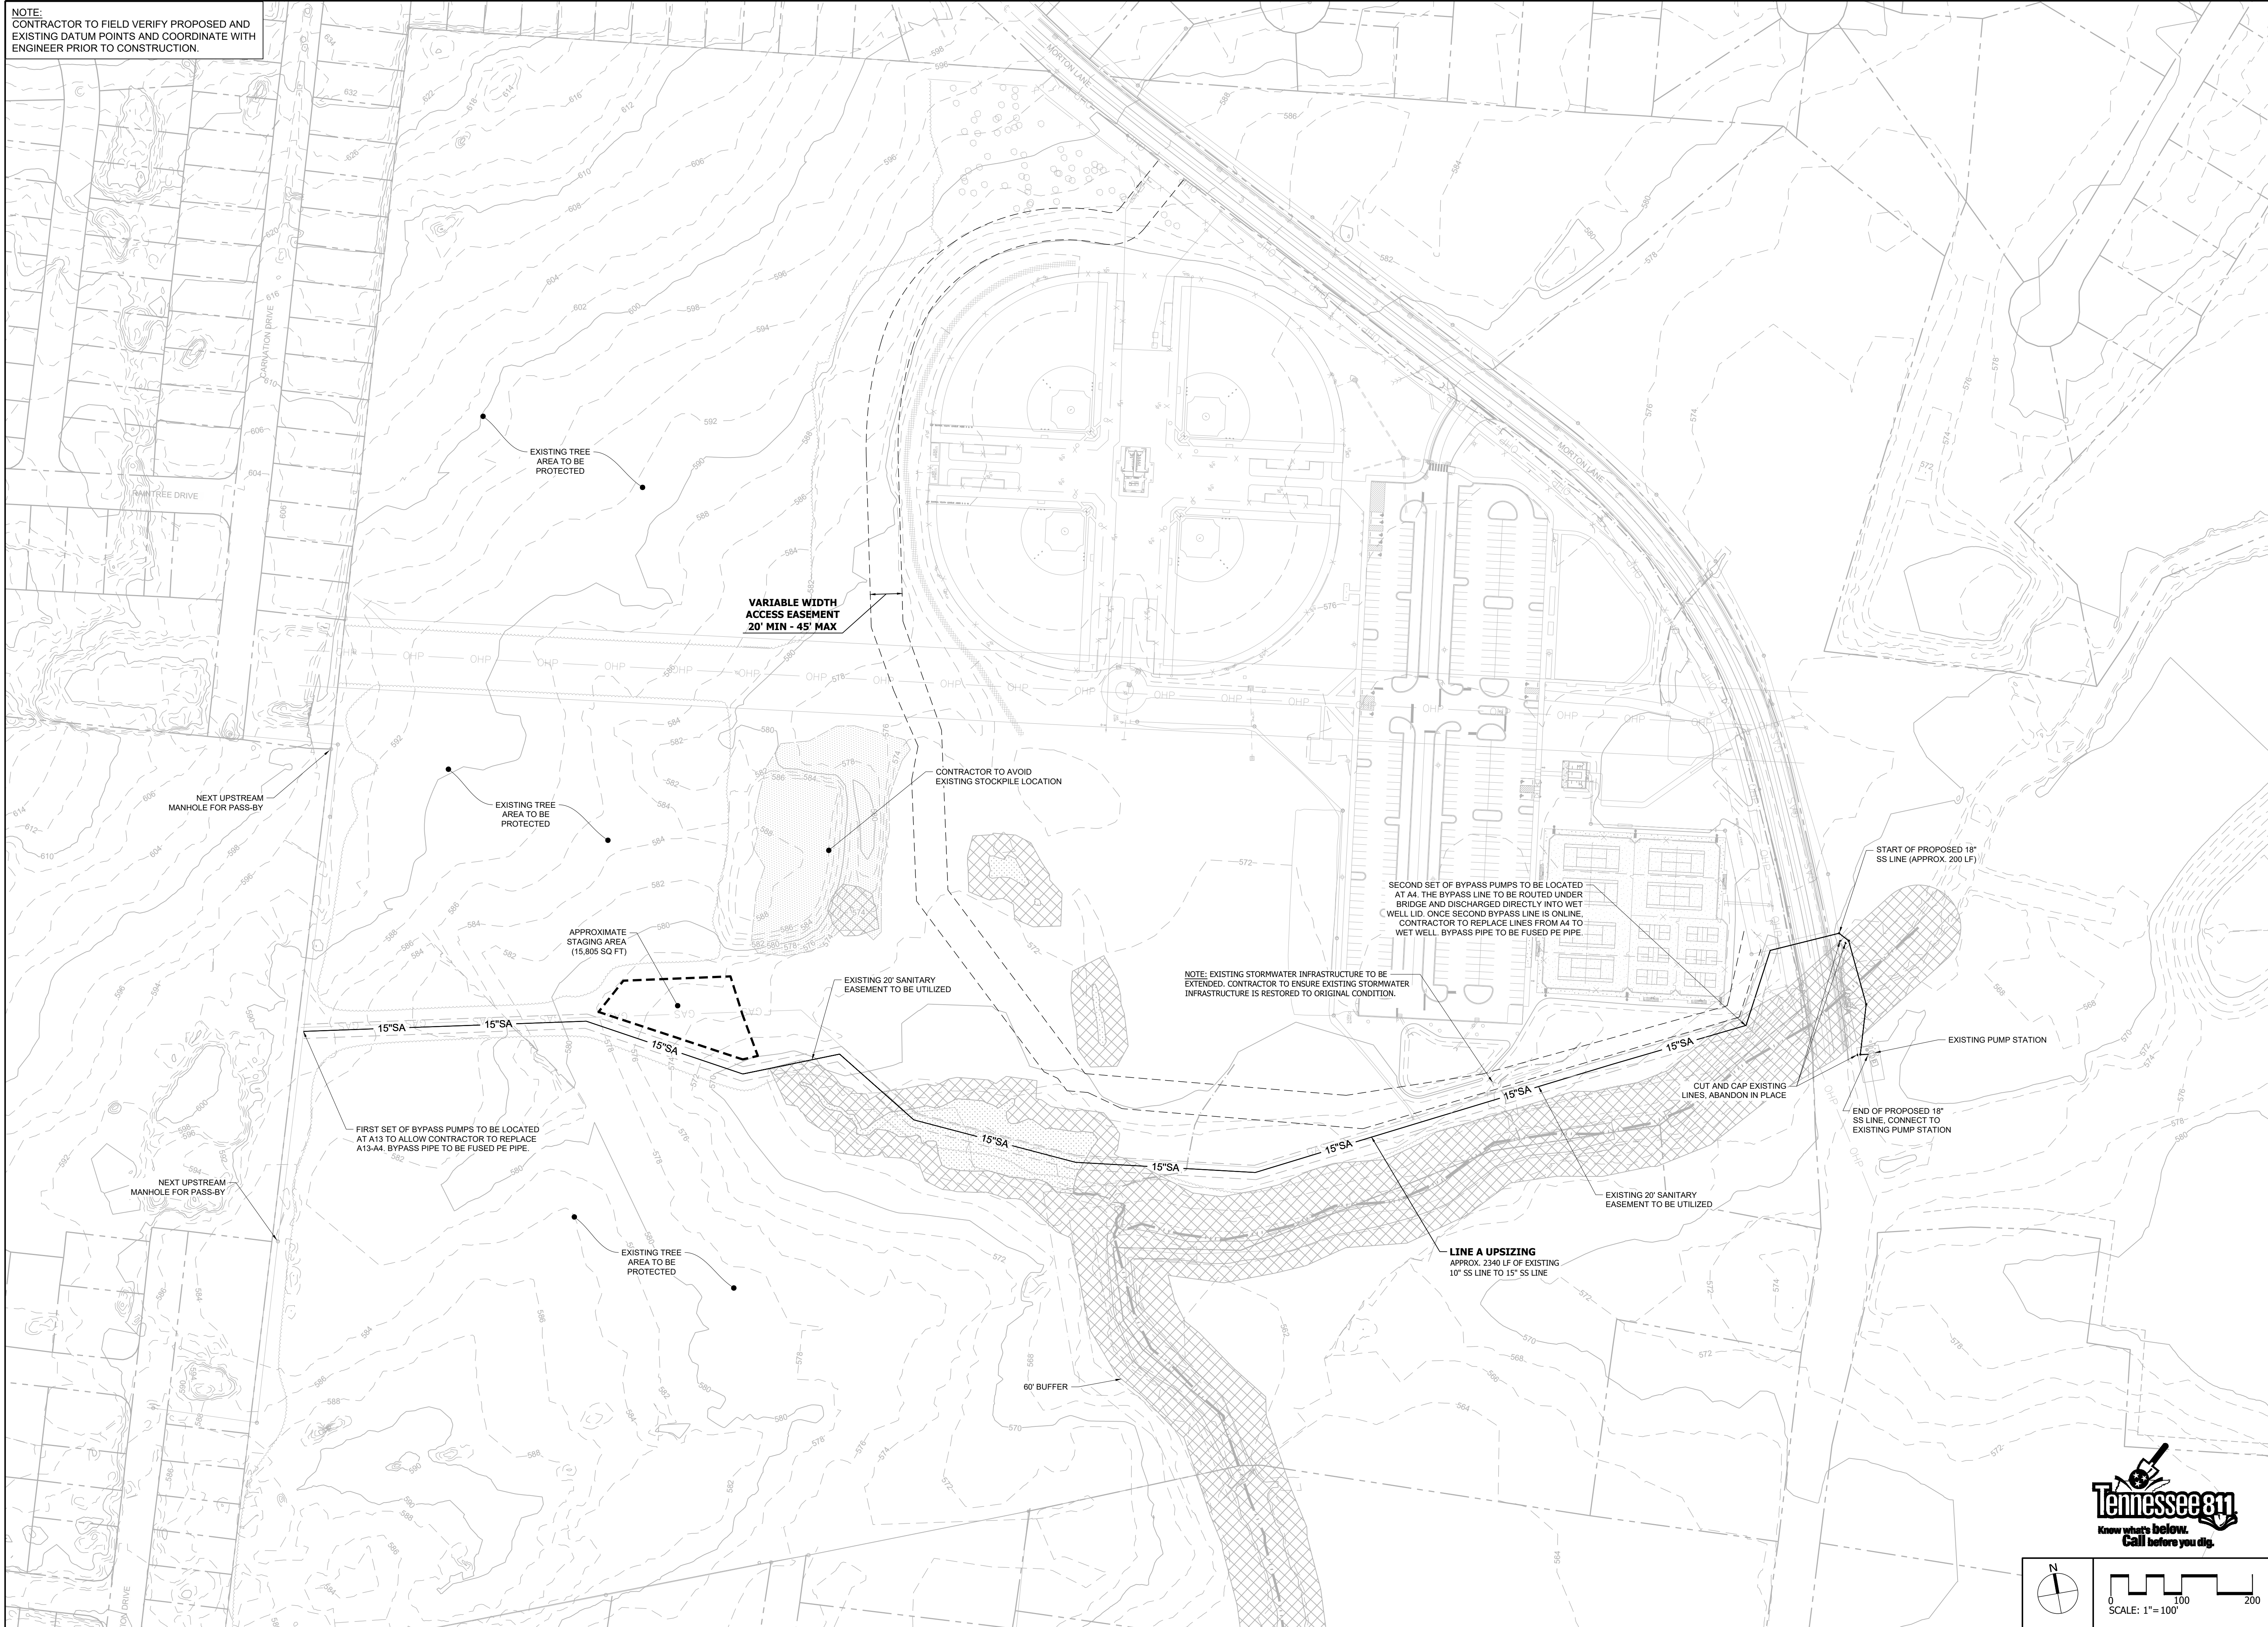

CSDG

Planning | Engineering
Landscape Architecture

2305 Kline Ave, Ste 300
Nashville, TN 37211
615.248.9999
csdgt.com

SEAL



CEDAR STONE COMMUNITY PARK
TRUNK LINE
SANITARY SEWER IMPROVEMENTS
Almadale Road
Smyrna, Rutherford County, Tennessee

ISSUE SET:

ISSUE DATE: 10-22-25


REVISION HISTORY:

Rev.	Description	Date
-	INITIAL SUBMITTAL	03-06-25
1	RESUBMITTAL	05-15-25
2	RESUBMITTAL	06-24-25
3	RESUBMITTAL	10-22-25


DRAWN BY: JHA
CHECKED BY: KEG

SITE PLAN
CEDAR STONE

C1.01
PROJECT NO.: 23-072-01

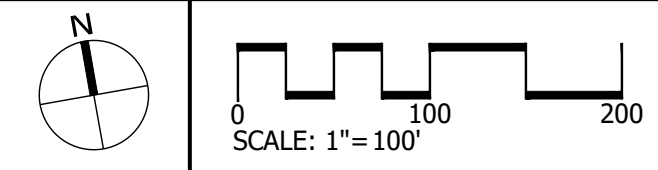

NOTE:
CONTRACTOR TO FIELD VERIFY PROPOSED AND
EXISTING DATUM POINTS AND COORDINATE WITH
ENGINEER PRIOR TO CONSTRUCTION.

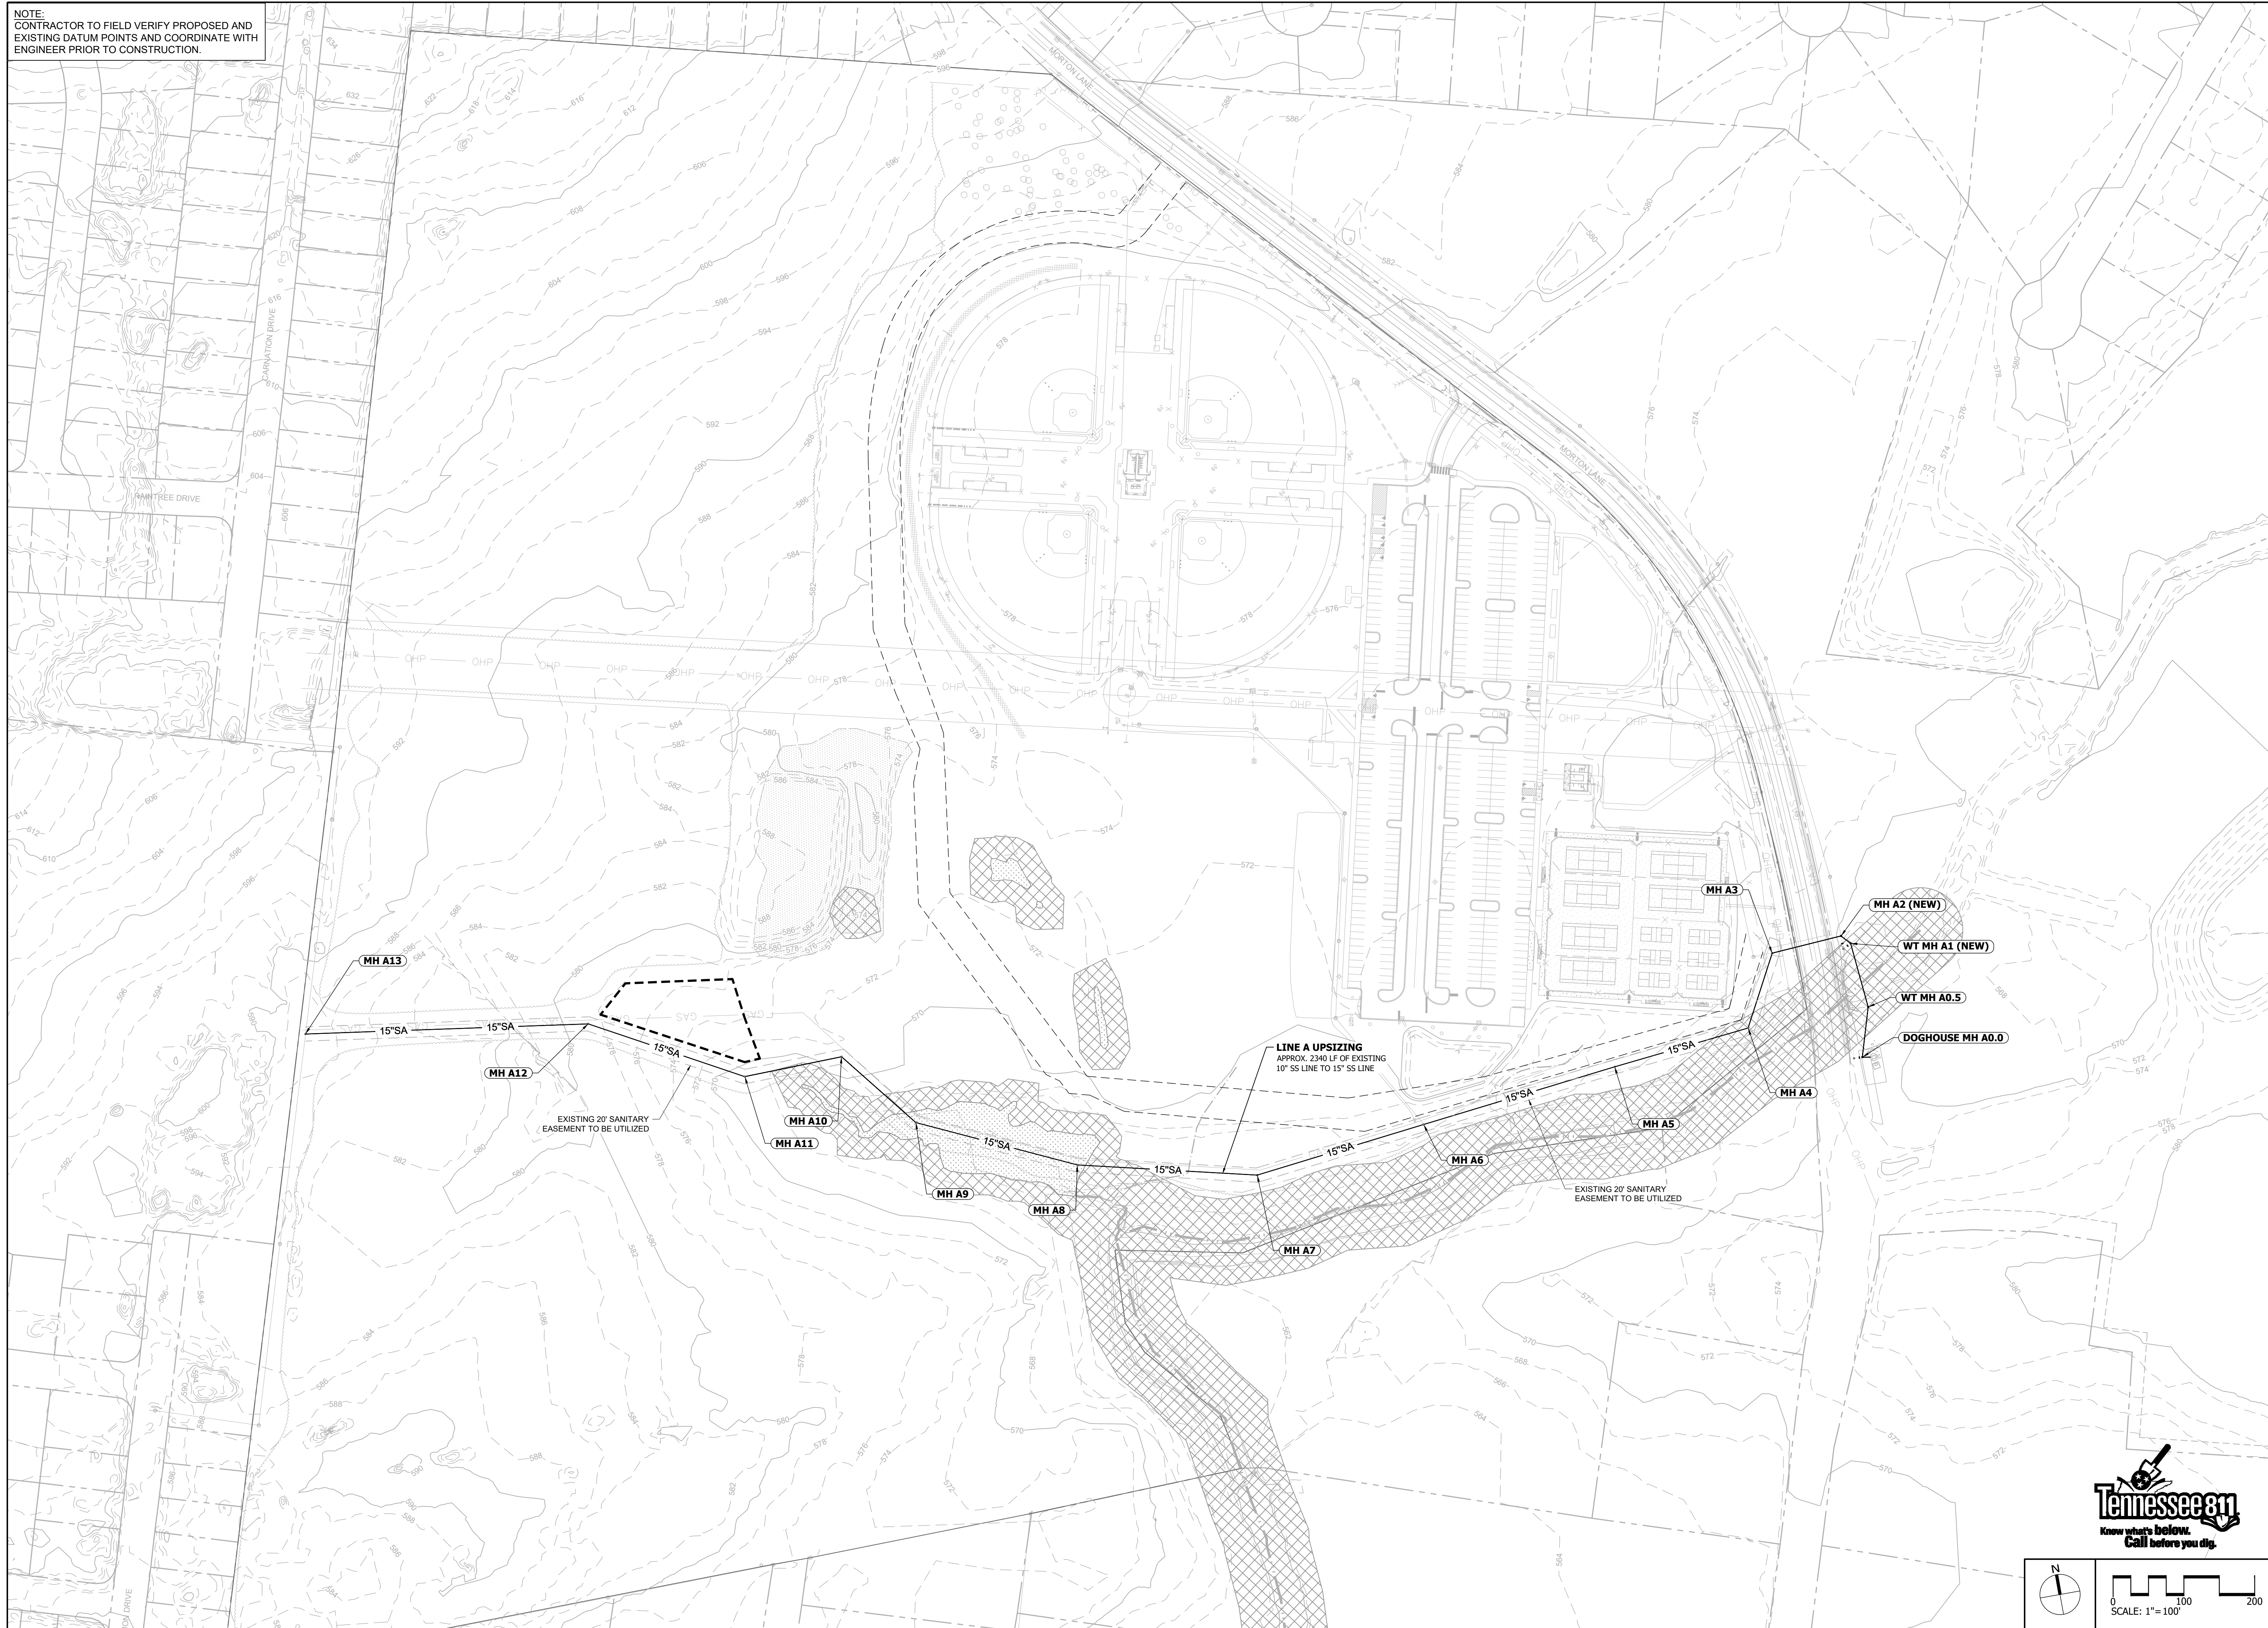


CSDG

Planning | Engineering
Landscape Architecture

2305 Kline Ave, Ste 300
Nashville, TN 37211
615.248.9999
csdgn.com

SEAL

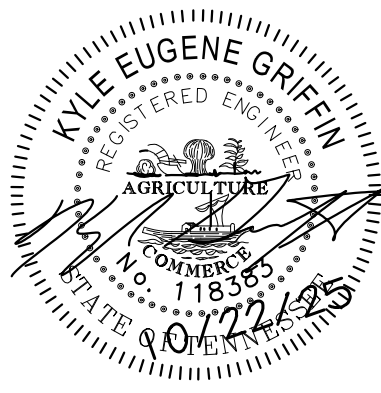

**CEDAR STONE COMMUNITY PARK
TRUNK LINE
SANITARY SEWER IMPROVEMENTS**
Almaville Road
Smyrna, Rutherford County, Tennessee

ISSUE SET:

ISSUE DATE: 10-22-25


REVISION HISTORY:

Rev	Description	Date
1	INITIAL SUBMITTAL	03-06-25
1	RESUBMITTAL	05-15-25
2	RESUBMITTAL	06-24-25
3	RESUBMITTAL	10-22-25





DRAWN BY: JHA
CHECKED BY: KEG

OVERALL
SANITARY PLAN

C2.00
PROJECT NO.: 23-072-01

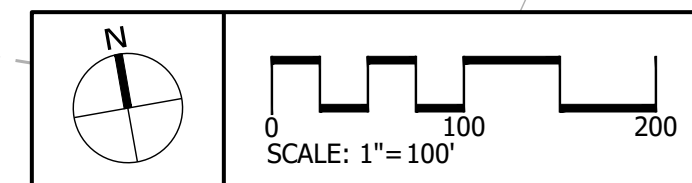

NOTE:
CONTRACTOR TO FIELD VERIFY PROPOSED AND
EXISTING DATUM POINTS AND COORDINATE WITH
ENGINEER PRIOR TO CONSTRUCTION.

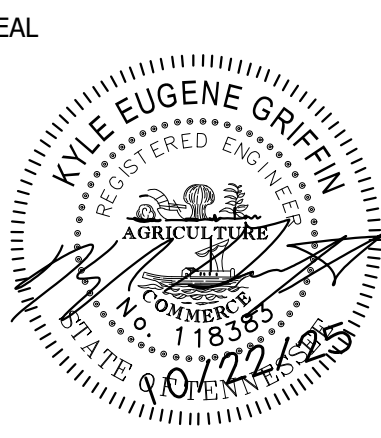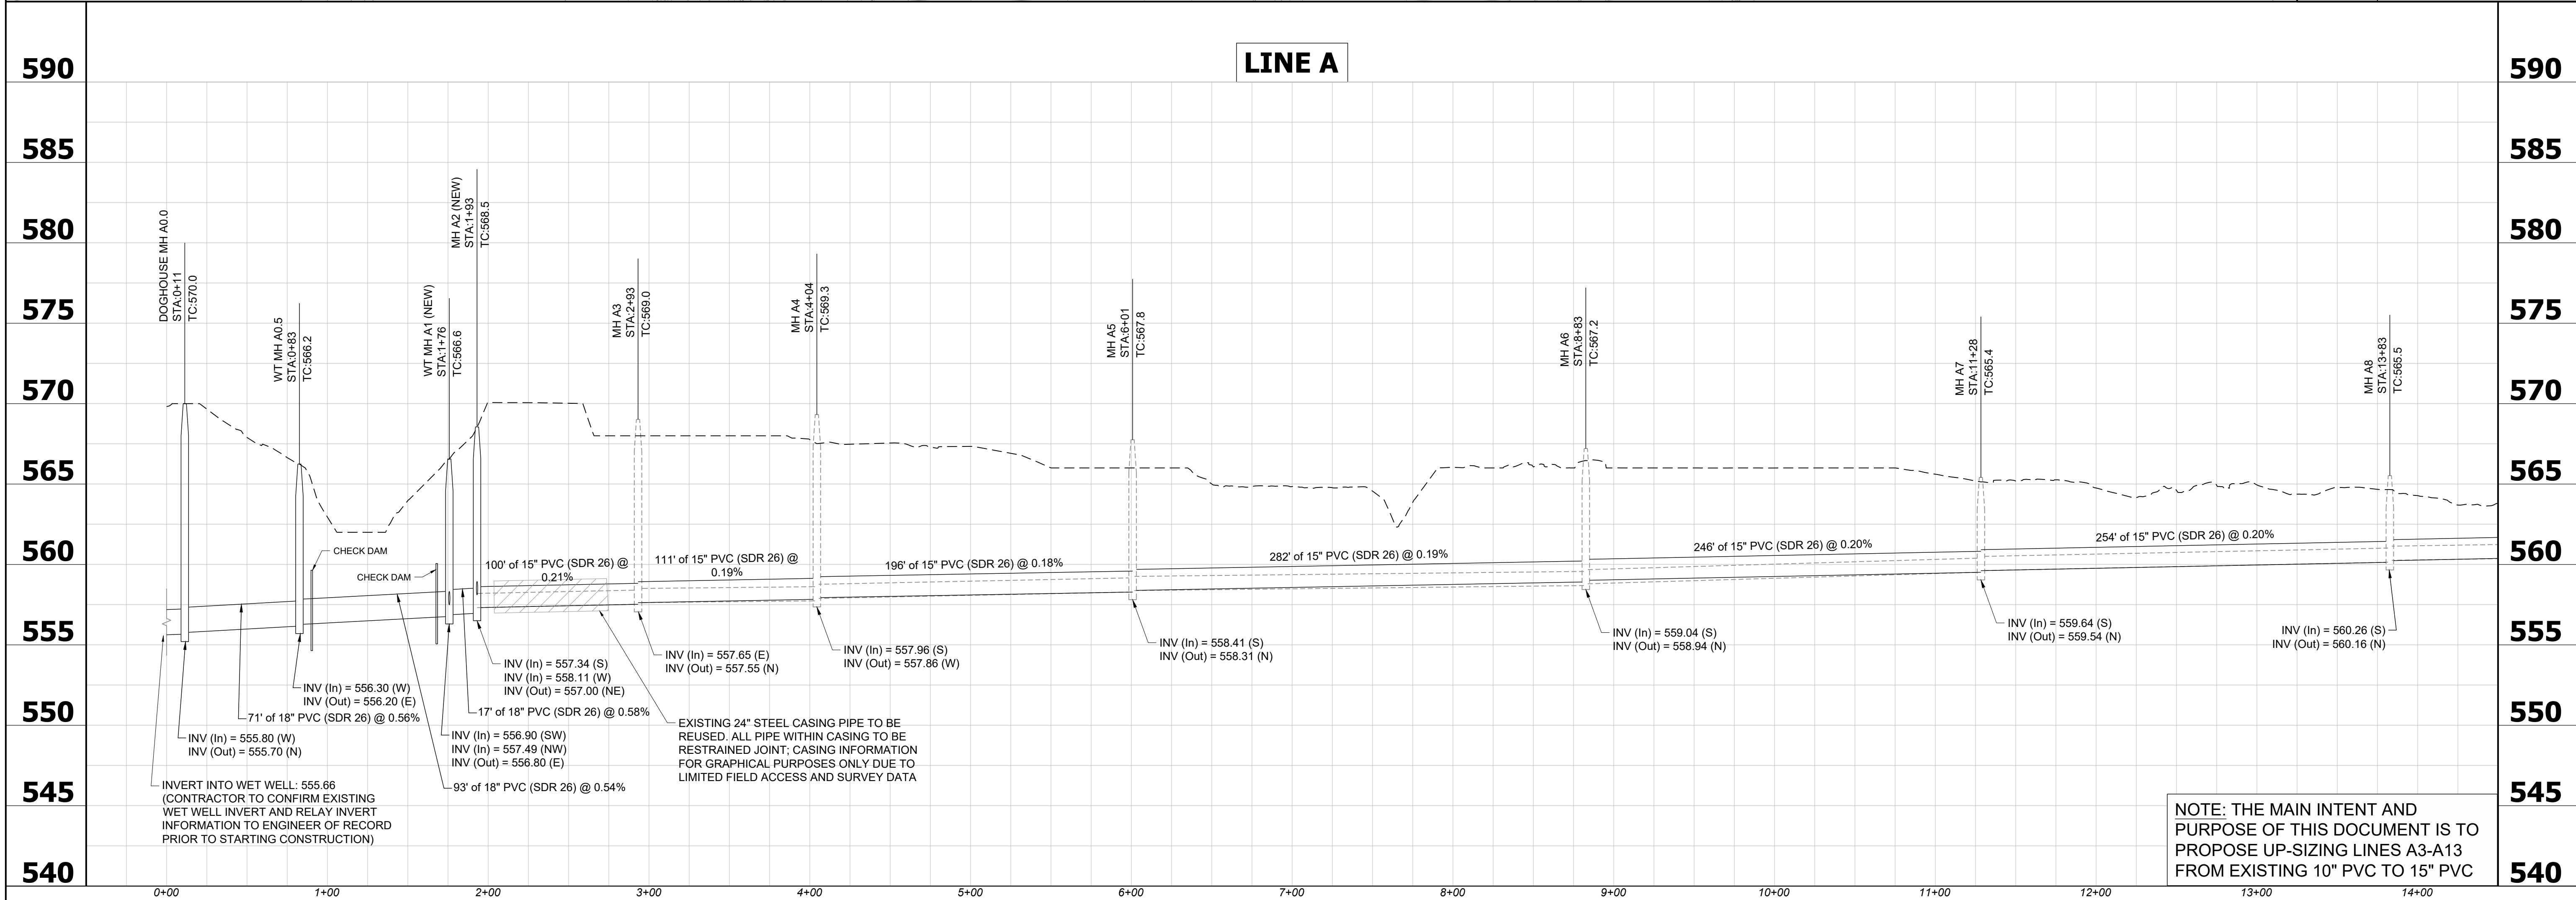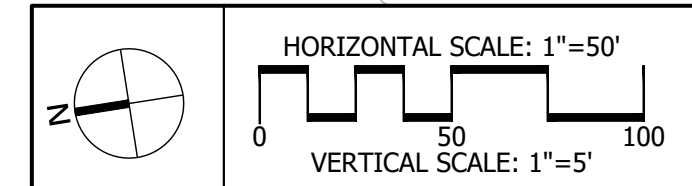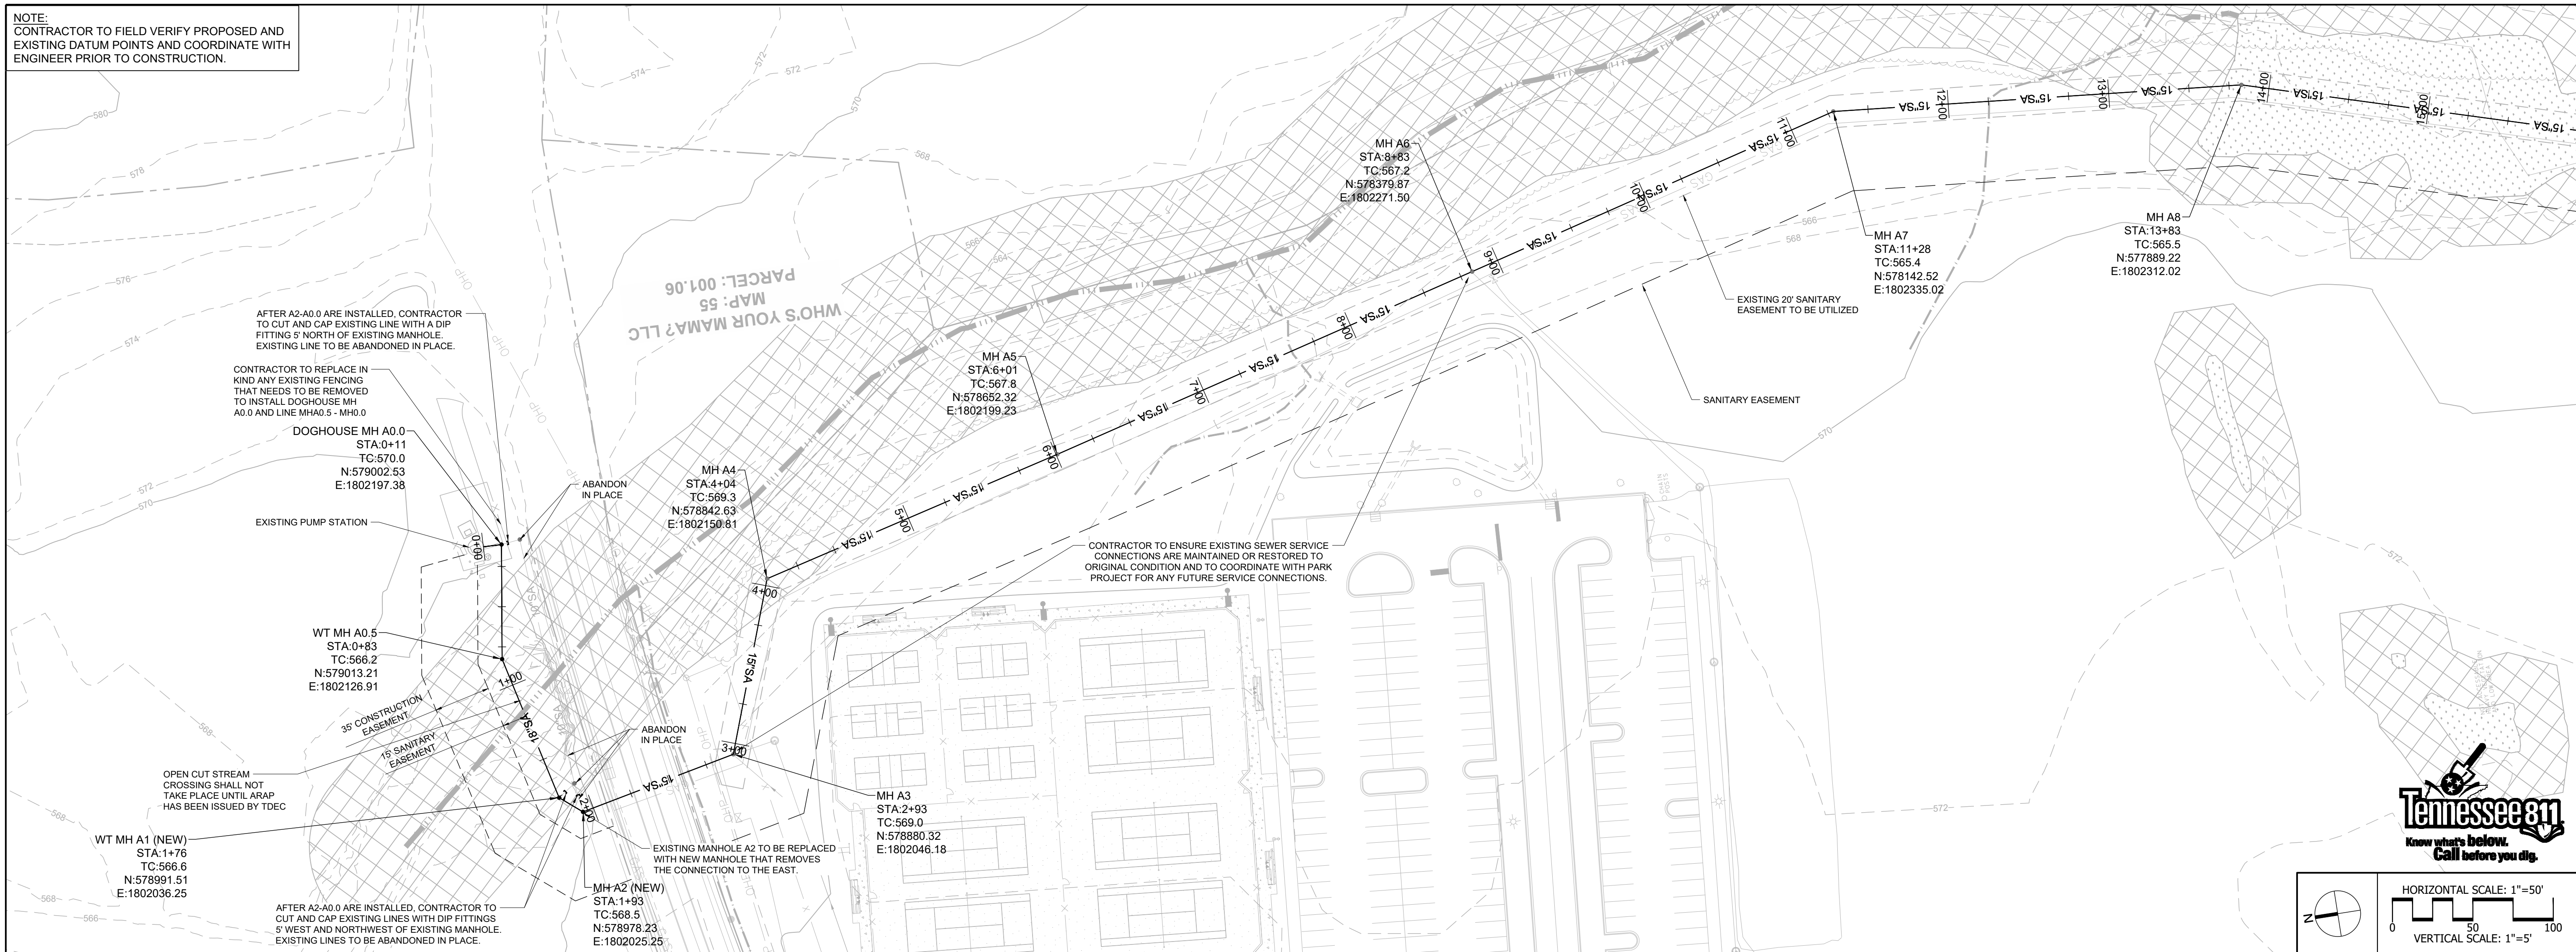

**CEDAR STONE COMMUNITY PARK
TRUNK LINE
SANITARY SEWER IMPROVEMENTS**
Almadale Road
Smyrna, Rutherford County, Tennessee

ISSUE SET:
ISSUE DATE: 10-22-25

REVISION HISTORY:


Rev	Description	Date
1	INITIAL SUBMITTAL	03-06-25
2	RESUBMITTAL	05-15-25
3	RESUBMITTAL	06-24-25
4	RESUBMITTAL	10-22-25

DRAWN BY: JHA
CHECKED BY: KEG

**SANITARY SEWER
PLAN & PROFILE**

C2.01
PROJECT NO.: 23-072-01




NOTE:
CONTRACTOR TO FIELD VERIFY PROPOSED AND
EXISTING DATUM POINTS AND COORDINATE WITH
ENGINEER PRIOR TO CONSTRUCTION.

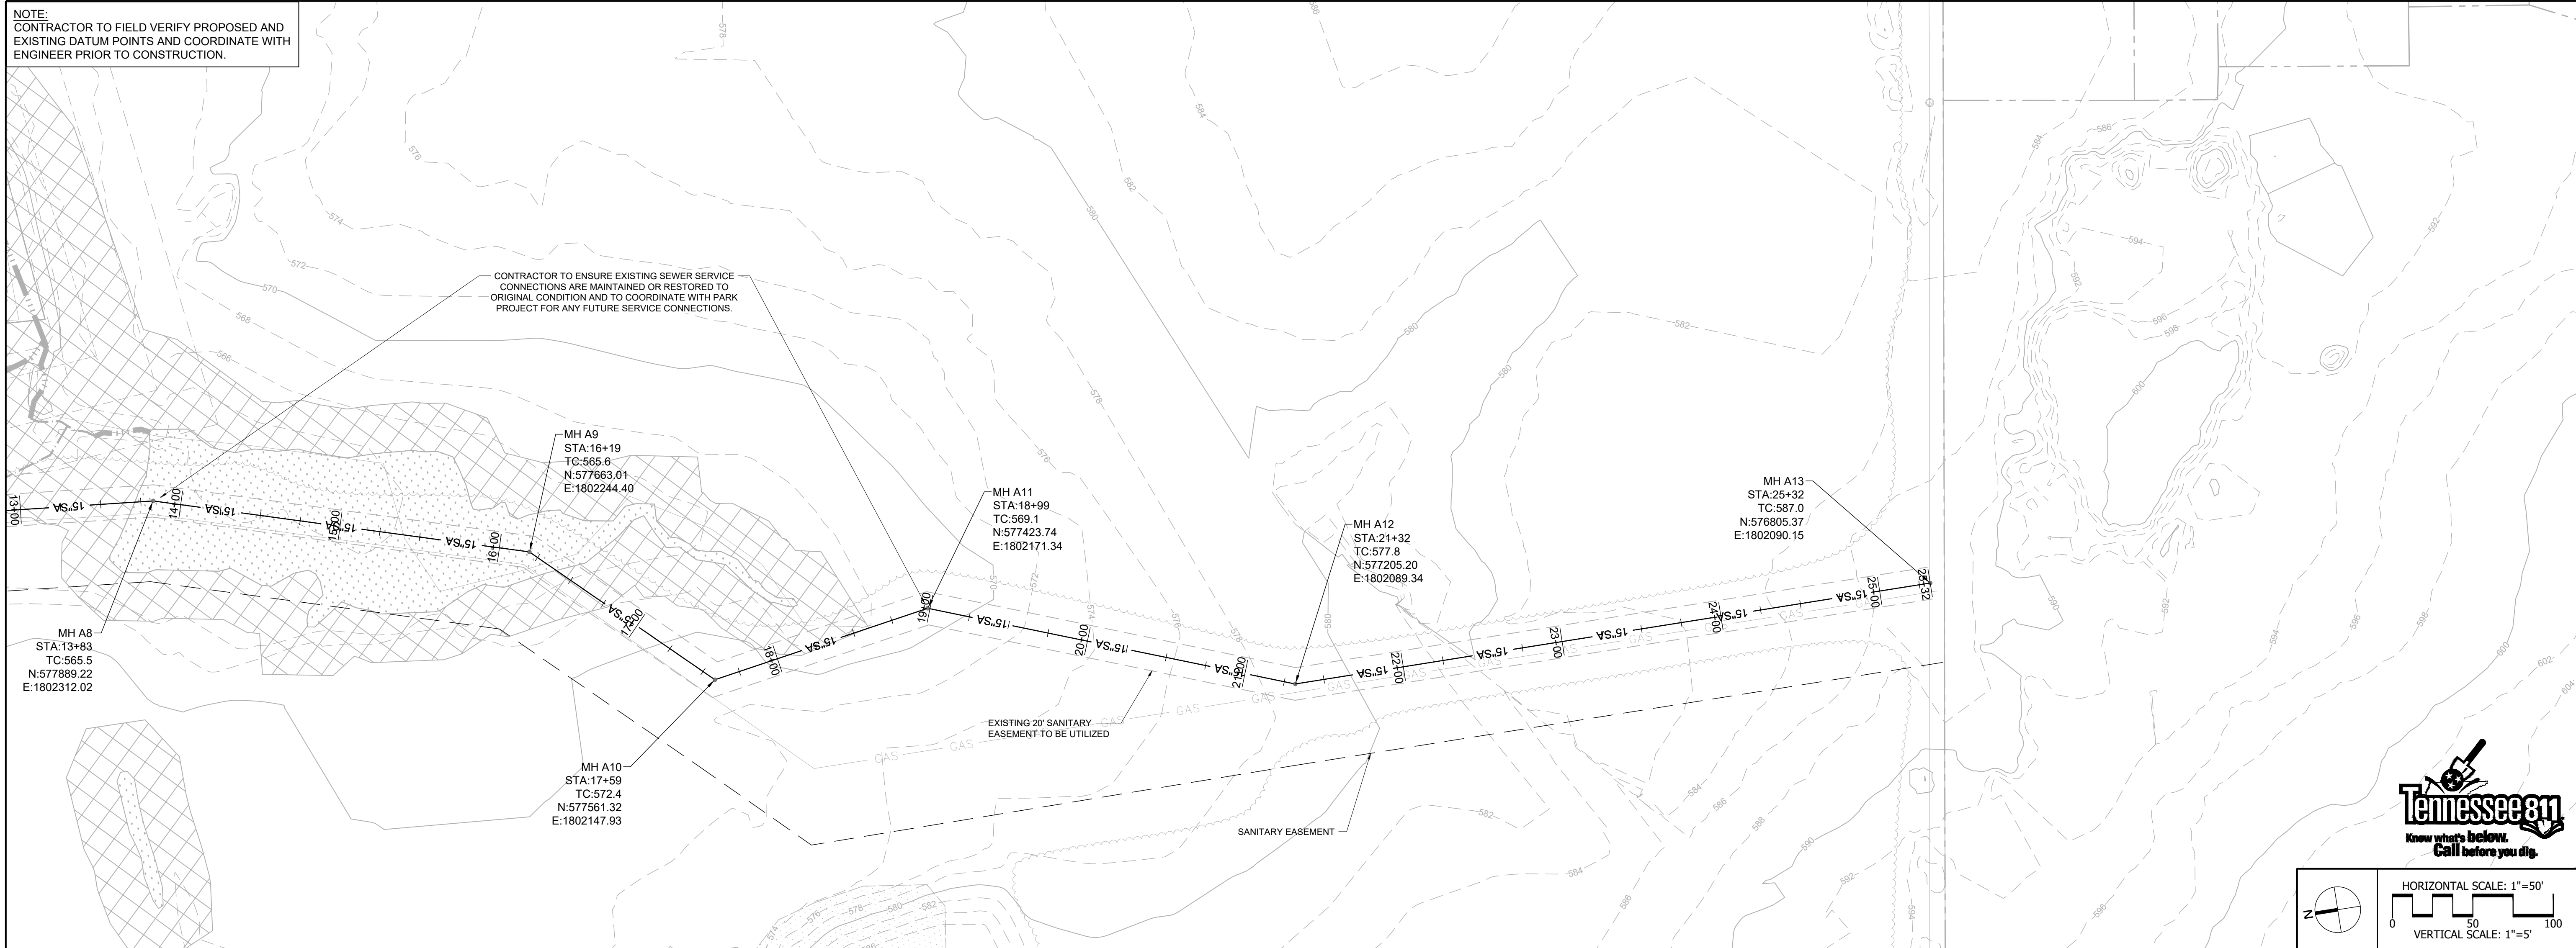

CSDG

Planning | Engineering
Landscape Architecture
2305 Kline Ave, Ste 300
Nashville, TN 37211
615.248.9999
csdgn.com

SEAL

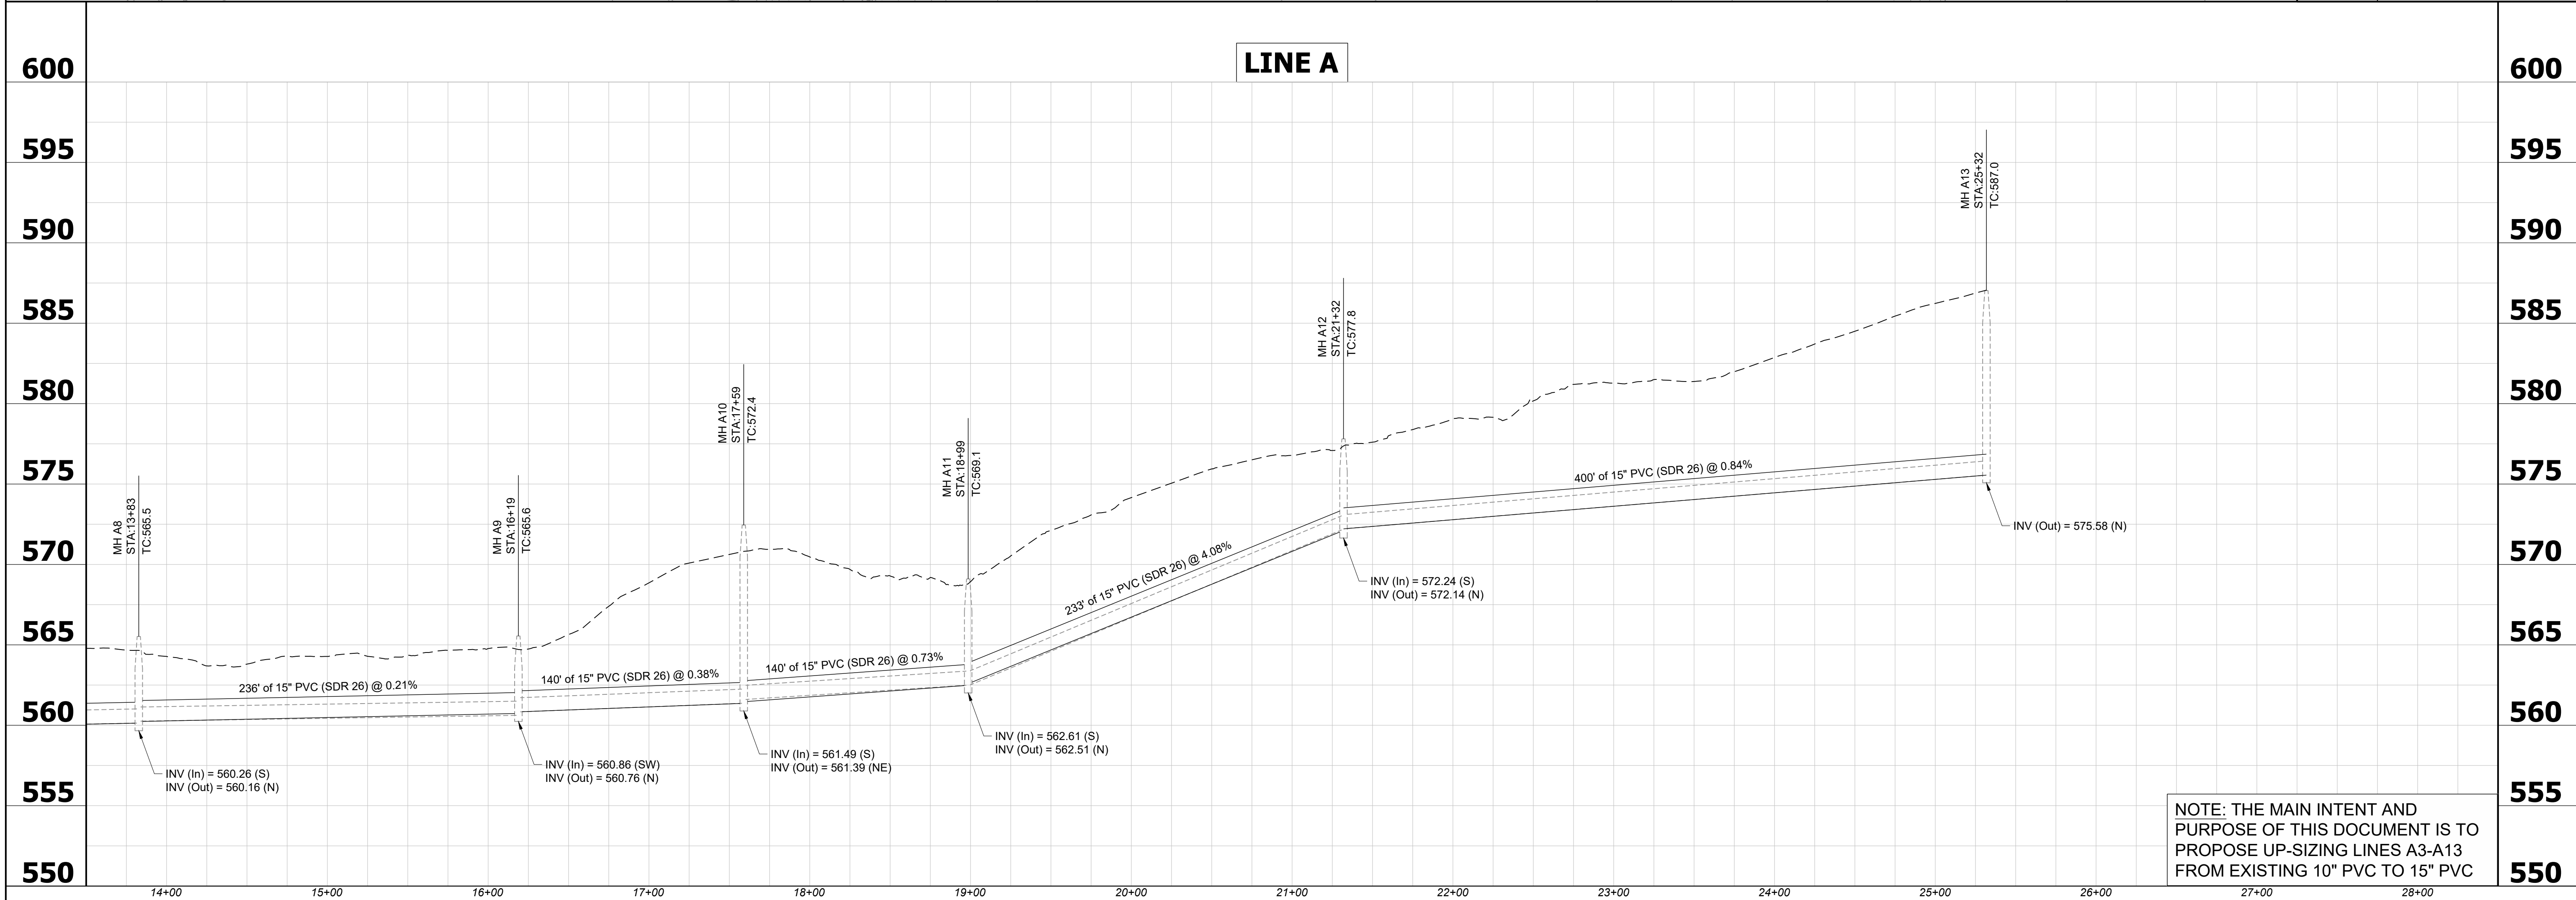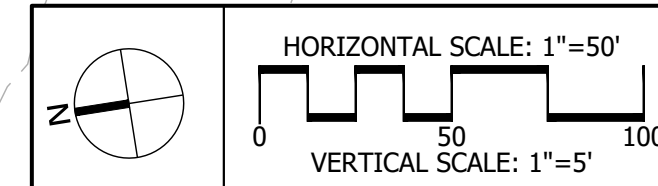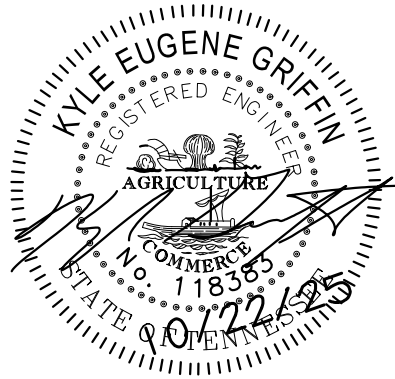

NOTE: THE MAIN INTENT AND
PURPOSE OF THIS DOCUMENT IS TO
PROPOSE UP-SIZING LINES A3-A13
FROM EXISTING 10" PVC TO 15" PVC

**CEDAR STONE COMMUNITY PARK
TRUNK LINE
SANITARY SEWER IMPROVEMENTS**
Almadale Road
Smyrna, Rutherford County, Tennessee

ISSUE SET:

ISSUE DATE: 10-22-25

REVISION HISTORY:

Rev	Description	Date
1	INITIAL SUBMITTAL	03-06-25
2	RESUBMITTAL	05-15-25
3	RESUBMITTAL	06-24-25
4	RESUBMITTAL	10-22-25

DRAWN BY: JHA
CHECKED BY: KEG

**SANITARY SEWER
PLAN & PROFILE**

C2.02
PROJECT NO.: 23-072-01

SWPPP LEGEND

- CE** CONSTRUCTION ENTRANCE
- SF** SILT FENCE
- WB** WIRE BACKED SILT FENCE
- TP** TREE PROTECTION
- DD** DRAINAGE DITCH
- CD** CHECK DAM
- RR** RIPRAP

CONCRETE WASHDOWN NOTE

Contractor to provide an area for concrete wash down and equipment fueling in accordance with metro CP-10 & CP-13, respectively. Contractor to coordinate exact location with N.P.D.E.S. department during pre-construction meeting. Grading Permittee to include BMP's designed to control site wastes such as discarded building materials, chemicals, litter, and sanitary wastes that may cause adverse impacts to water quality. The location of and / or notes referring to said BMP's shall be shown on the EPSC Plan.

NOTE:
ALL CHEMICALS MUST BE STORED PROPERLY; ALL SPILLS MUST BE CLEANED ASAP; AND ALL LITTER MUST BE KEPT TO A MINIMUM.
AREAS THAT SHOULD NOT BE DISTURBED, INCLUDING THOSE NEEDING ARAP AUTHORIZATION SHOULD BE NOTATED ON EPSC PLANS.

SEDIMENT TRAP VOLUMES

ST 1	TOTAL STORAGE REQUIRED:	4,305 Cft
	TOTAL STORAGE PROVIDED:	5,848 Cft
	WET STORAGE PROVIDED:	2,153 Cft
ST 3	TOTAL STORAGE REQUIRED:	7,643 Cft
	TOTAL STORAGE PROVIDED:	21,491 Cft
	WET STORAGE PROVIDED:	3,817 Cft
ST 4	TOTAL STORAGE REQUIRED:	5,825 Cft
	TOTAL STORAGE PROVIDED:	7,914 Cft
	WET STORAGE PROVIDED:	2,913 Cft

OUTFALL	ACRES
1	1.19
2	1.61
3	2.11
4	1.61
5	1.21
6	0.21
7	3.05
8	0.51
TOTAL	11.50

BYPASS PIPE STORM STRUCTURE TABLE

STRUCTURE	TYPE	CASTING EL:
BY0	36" Energy Dissipating HW	N/A
BY1	36" HW	N/A
BY2	18" Energy Dissipating HW	N/A
BY3	18" HW	N/A
BY4	36" Energy Dissipating HW	N/A
BY5	36" HW	N/A
BY6	24" Energy Dissipating HW	N/A
BY7	48" dia MH	569.58
BY8	36" Energy Dissipating HW	N/A
BY9	36" HW	N/A
BY10	30" Energy Dissipating HW	N/A
BY11	30" HW	N/A

BYPASS PIPE STORM PIPE TABLE

FROM	INV	TO	INV	LENGTH	SLOPE	SIZE	TYPE
BY11	586.23	BY10	586.00	22.86'	1.00%	30"	30" RCP
BY8	567.50	BY9	567.28	22.12'	1.00%	36"	36" RCP
BY6	564.75	BY7	563.50	25.73'	4.86%	24"	24" RCP
BY4	566.00	BY5	563.00	102.53'	2.93%	36"	36" RCP
BY3	572.50	BY2	572.00	40.39'	1.24%	18"	18" RCP
BY1	572.00	BY0	568.00	186.06'	2.15%	60"	60" x 38" Elliptical RCP



TOTAL DISTURBED AREA
11.50 AC±

SEQUENCE OF WORK:

1. Place SWPPP & plan set in dry location.
2. Install Construction entrance and Concrete washout as shown.
3. Install perimeter silt fence
4. Install mulch berm, riprap, and check dams as shown.
5. Install stormwater pipe as shown.

NOTES:


1. No more than 50 acres shall be disturbed prior to stabilization and approval.
2. Contractor is to obtain a land disturbance permit from the city Engineering Division prior to grading.
3. Erosion and sediment controls must be in place and inspected by the engineering division prior to beginning grading.
4. All slope embankments to be seeded and stabilized.
5. Inspection and maintenance of erosion control devices will be performed at least twice per week at least 72 hours apart, and after each storm event. A rain gauge is to be maintained on site and checked at every inspection. The rainfall and time for each event is to be recorded by the inspector and made available with SWPPP inspection records.

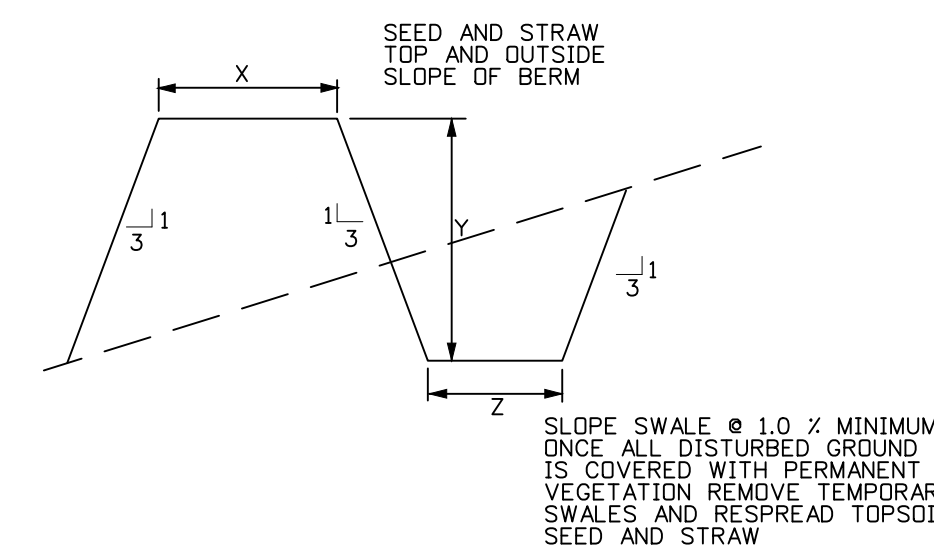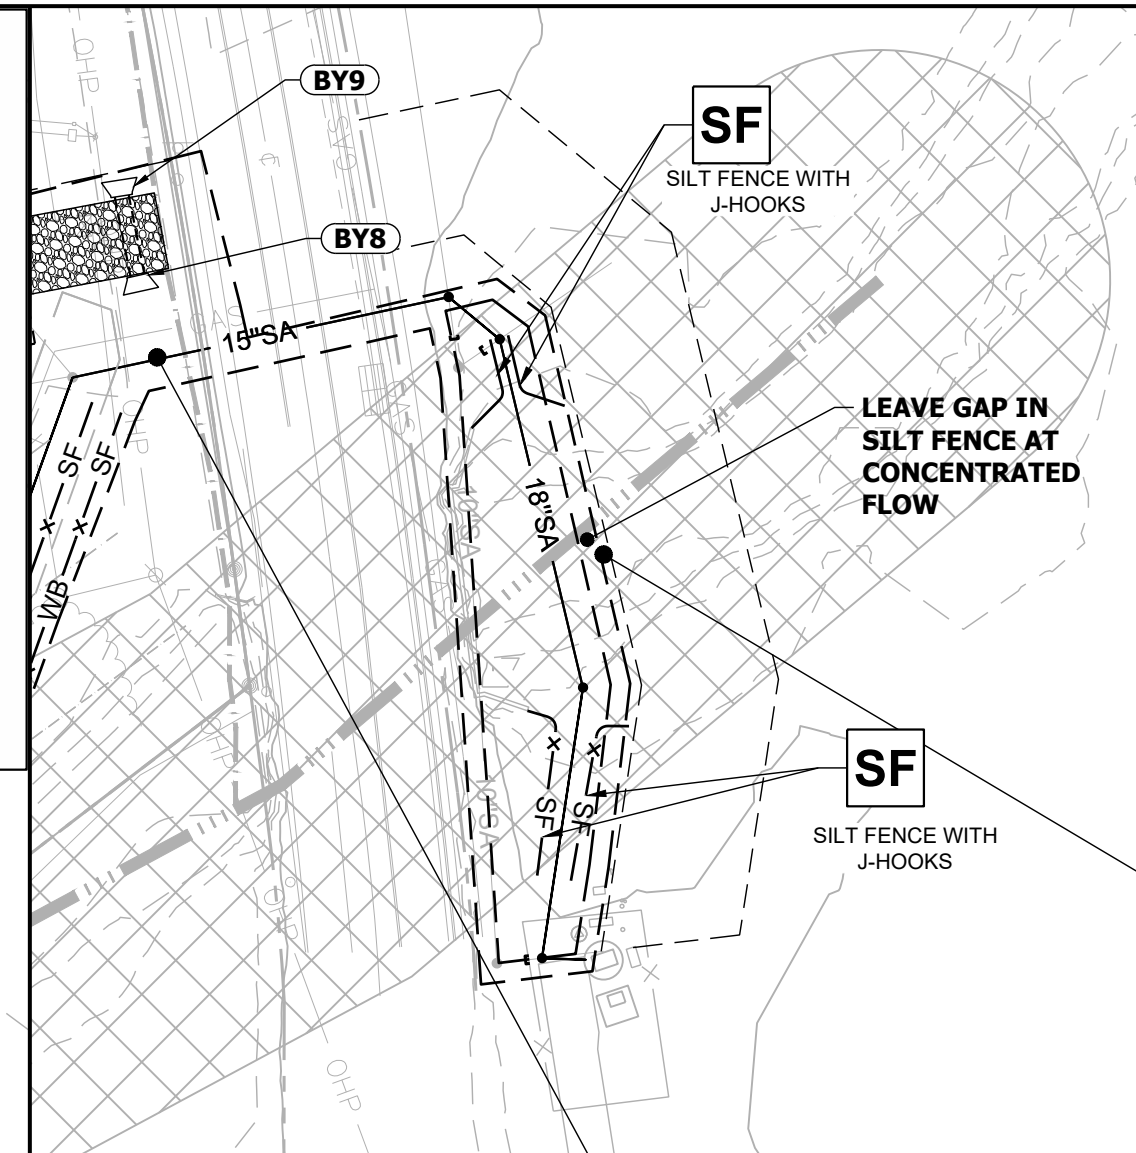

TEMPORARY DIVERSION SWALE
N.T.S.

DITCH DETAILS

DITCH SECTION	X	Y	Z
A	3	2.5	2
B	3	3	10
C	3	4	10
D	NA	2	2
E	NA	3	2

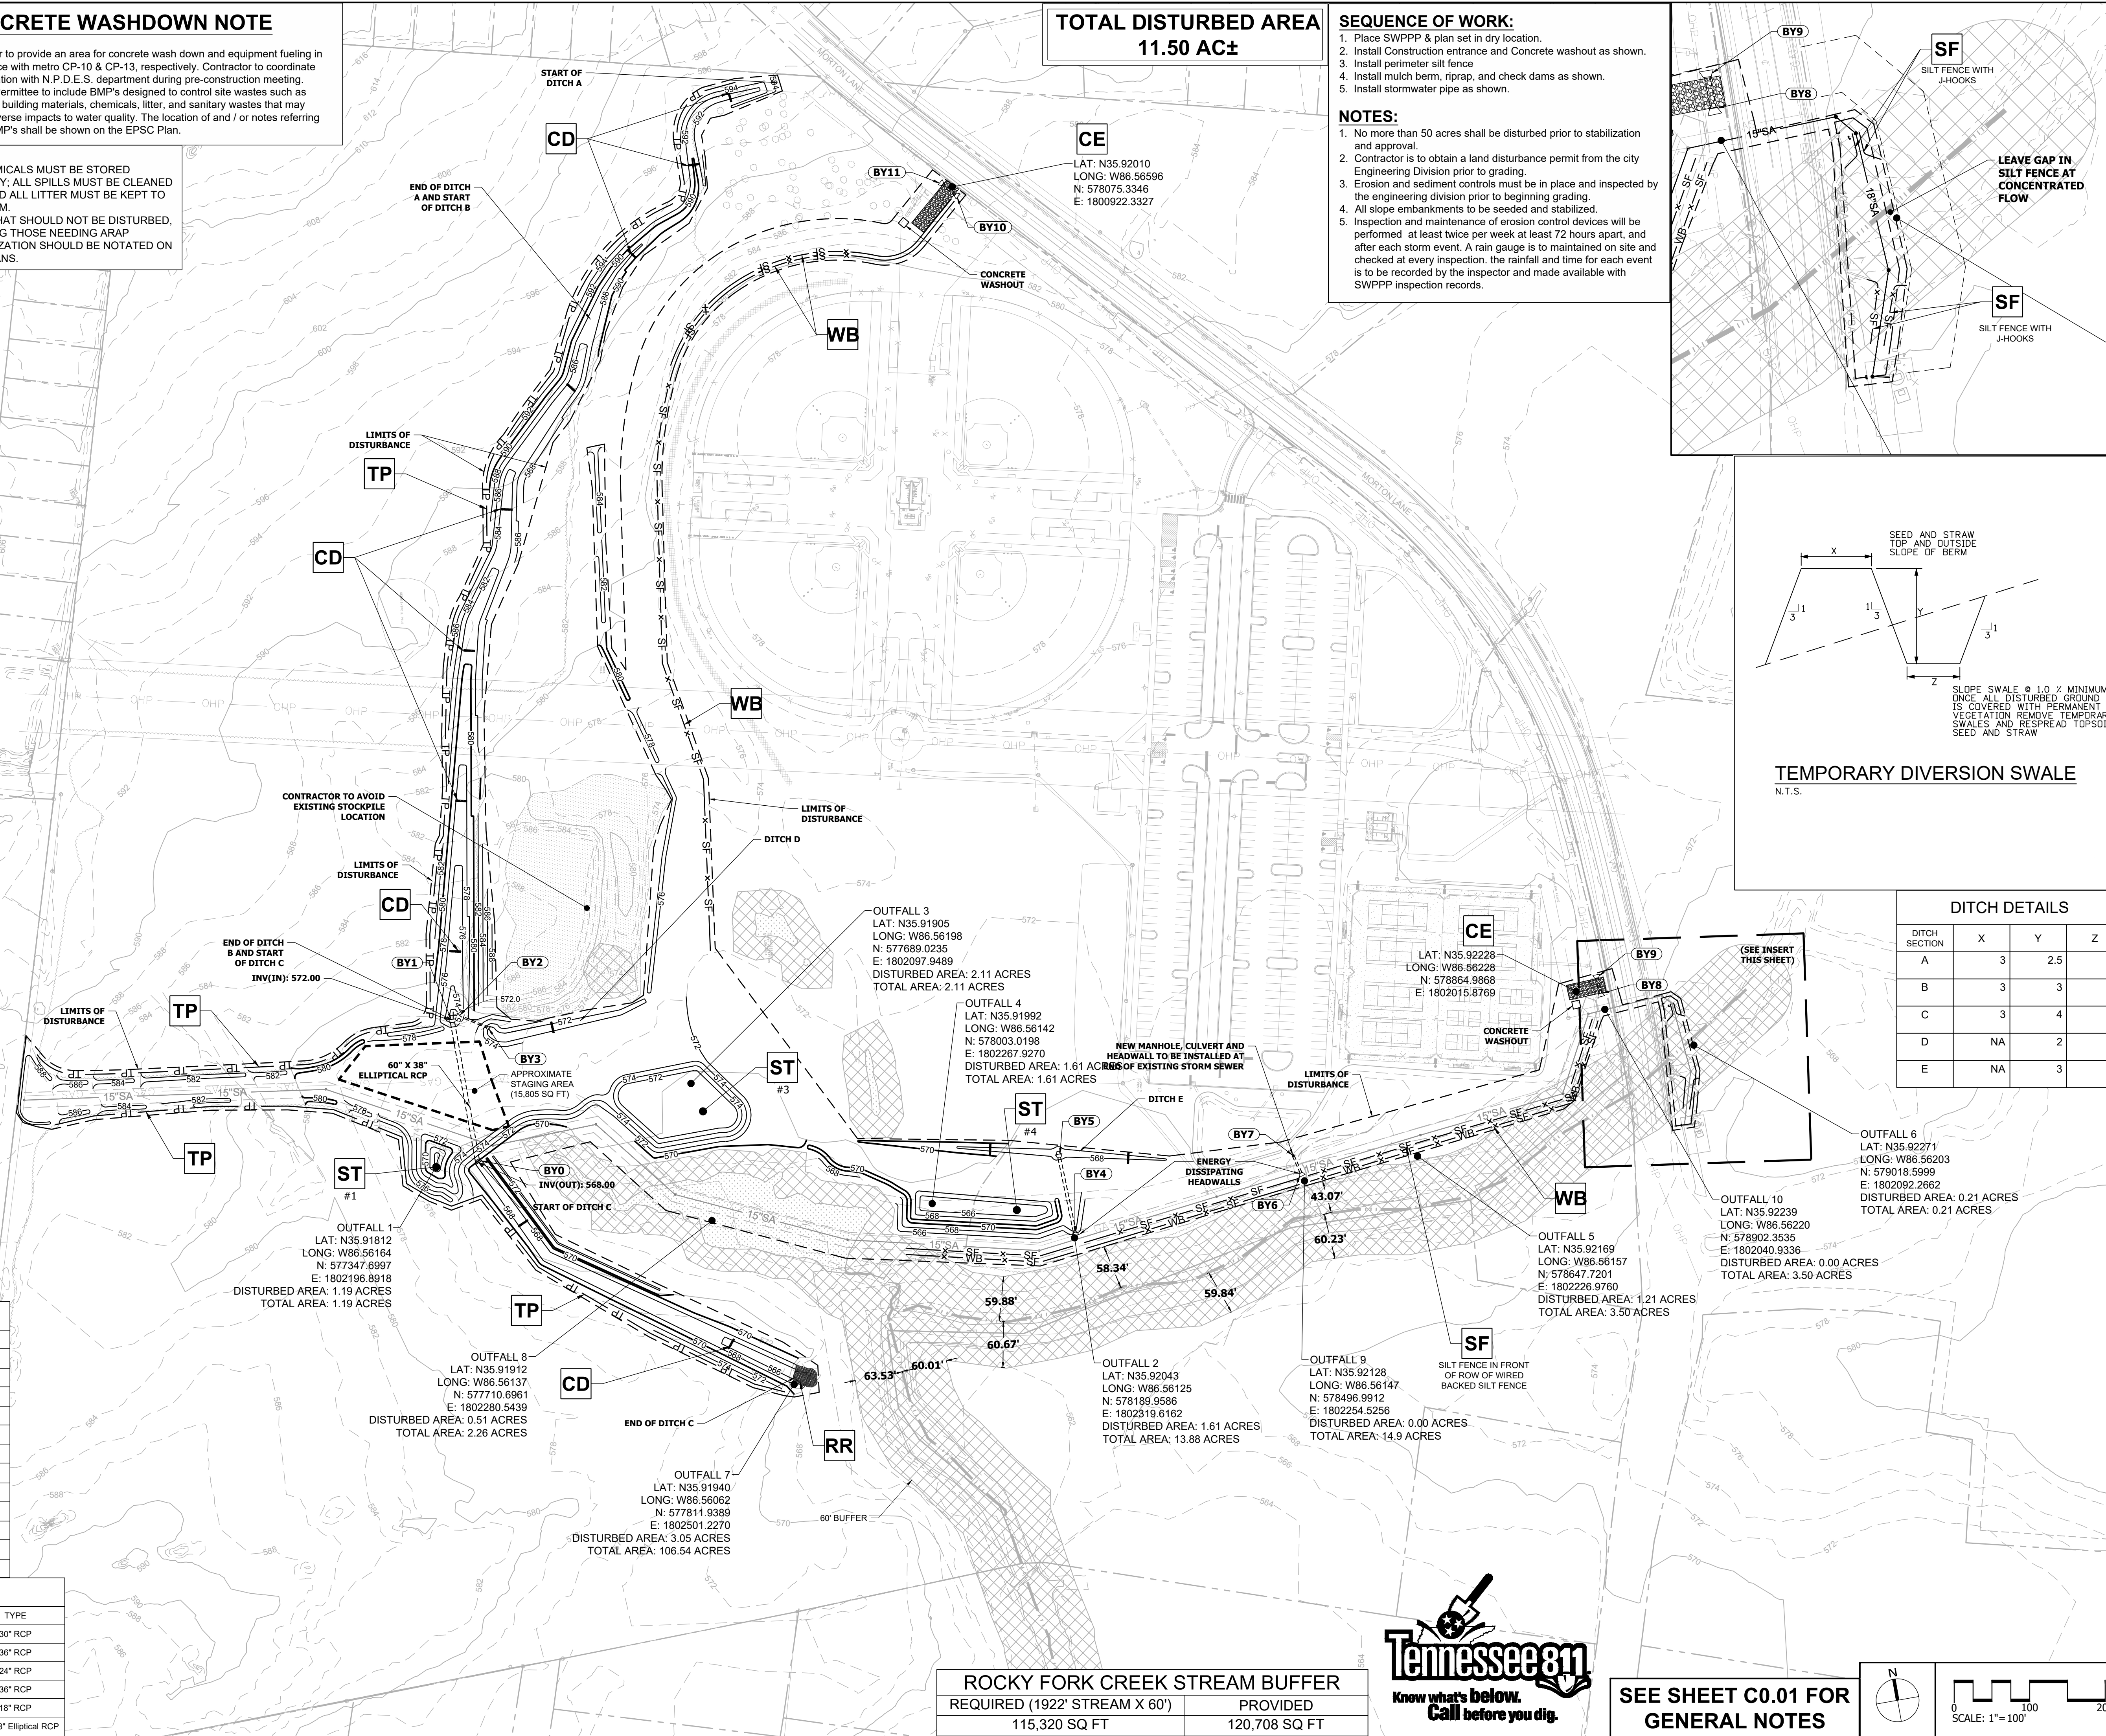


ROCKY FORK CREEK STREAM BUFFER


REQUIRED (1922' STREAM X 60')	PROVIDED
115,320 SQ FT	120,708 SQ FT



SEE SHEET C0.01 FOR GENERAL NOTES

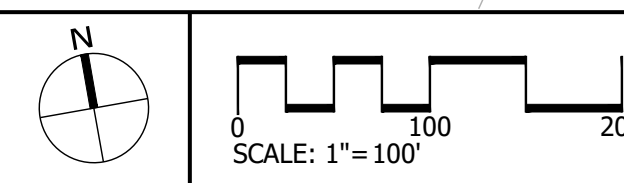

CSDG
Planning | Engineering
Landscape Architecture
2305 Kline Ave, Ste 300
Nashville, TN 37211
615.248.9999
csdgtm.com

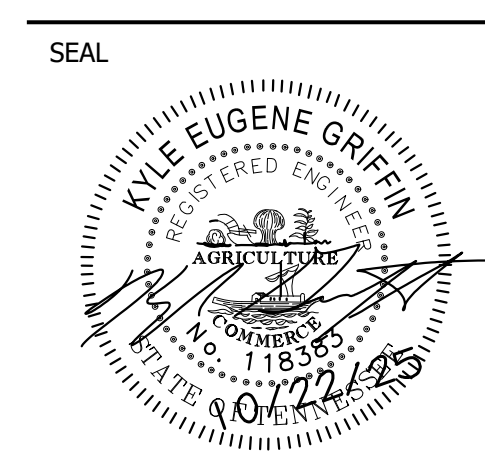

CEDAR STONE COMMUNITY PARK
TRUNK LINE
SANITARY SEWER IMPROVEMENTS
Almaville Road
Smyrna, Rutherford County, Tennessee

ISSUE SET:

ISSUE DATE: 10-22-25

REVISION HISTORY:

Rev	Description	Date
1	INITIAL SUBMITTAL	03-06-25
1	RESUBMITTAL	05-15-25
2	RESUBMITTAL	06-24-25
3	RESUBMITTAL	10-22-25

DRAWN BY: JHA
CHECKED BY: KEG

SWPPP STAGE 1
CEDAR STONE

C3.00
PROJECT NO.: 23-072-01

SWPPP LEGEND

- CE** CONSTRUCTION ENTRANCE
- SF** SILT FENCE
- WB** WIRE BACKED SILT FENCE
- TP** TREE PROTECTION
- DD** DRAINAGE DITCH
- CD** CHECK DAM
- RR** RIPRAP

CONCRETE WASHDOWN NOTE

Contractor to provide an area for concrete wash down and equipment fueling in accordance with metro CP-10 & CP-13, respectively. Contractor to coordinate exact location with N.P.D.E.S. department during pre-construction meeting. Grading Permittee to include BMP's designed to control site wastes such as discarded building materials, chemicals, litter, and sanitary wastes that may cause adverse impacts to water quality. The location of and / or notes referring to said BMP's shall be shown on the EPSC Plan.

NOTE:
ALL CHEMICALS MUST BE STORED PROPERLY; ALL SPILLS MUST BE CLEANED ASAP, AND ALL LITTER MUST BE KEPT TO A MINIMUM.
AREAS THAT SHOULD NOT BE DISTURBED, INCLUDING THOSE NEEDING ARAP AUTHORIZATION SHOULD BE NOTATED ON EPSC PLANS.

SEDIMENT TRAP VOLUMES

ST 1	TOTAL STORAGE REQUIRED:	4,305 Cft
	TOTAL STORAGE PROVIDED:	5,848 Cft
	WET STORAGE PROVIDED:	2,153 Cft
ST 3	TOTAL STORAGE REQUIRED:	7,643 Cft
	TOTAL STORAGE PROVIDED:	21,491 Cft
	WET STORAGE PROVIDED:	3,817 Cft
ST 4	TOTAL STORAGE REQUIRED:	5,825 Cft
	TOTAL STORAGE PROVIDED:	7,914 Cft
	WET STORAGE PROVIDED:	2,913 Cft

OUTFALL	ACRES
1	1.19
2	1.61
3	2.11
4	1.61
5	1.21
6	0.21
7	3.05
8	0.51
TOTAL	11.50

BYPASS PIPE STORM STRUCTURE TABLE

STRUCTURE	TYPE	CASTING EL.
BY0	36" Energy Dissipating HW	N/A
BY1	36" HW	N/A
BY2	18" Energy Dissipating HW	N/A
BY3	18" HW	N/A
BY4	36" Energy Dissipating HW	N/A
BY5	36" HW	N/A
BY6	24" Energy Dissipating HW	N/A
BY7	48" dia MH	569.58
BY8	36" Energy Dissipating HW	N/A
BY9	36" HW	N/A
BY10	30" Energy Dissipating HW	N/A
BY11	30" HW	N/A

BYPASS PIPE STORM PIPE TABLE

FROM	INV	TO	INV	LENGTH	SLOPE	SIZE	TYPE
BY11	586.23	BY10	586.00	22.86'	1.00%	30"	30" RCP
BY8	567.50	BY9	567.28	22.12'	1.00%	36"	36" RCP
BY6	564.75	BY7	563.50	25.73'	4.86%	24"	24" RCP
BY4	566.00	BY5	563.00	102.53'	2.93%	36"	36" RCP
BY3	572.50	BY2	572.00	40.39'	1.24%	18"	18" RCP
BY1	572.00	BY0	568.00	186.06'	2.15%	60" x 38" Elliptical RCP	



TOTAL DISTURBED AREA
11.50 AC±

SEQUENCE OF WORK:


1. Clear and grub as required for sewer pipe.
2. Install sanitary sewer pipe.

NOTES:

1. No more than 50 acres shall be disturbed prior to stabilization and approval.
2. Contractor is to obtain a land disturbance permit from the city Engineering Division prior to grading.
3. Erosion and sediment controls must be in place and inspected by the engineering division prior to beginning grading.
4. All slope embankments to be seeded and stabilized.
5. Inspection and maintenance of erosion control devices will be performed at least twice per week at least 72 hours apart, and after each storm event. A rain gauge is to be maintained on site and checked at every inspection. The rainfall and time for each event is to be recorded by the inspector and made available with SWPPP inspection records.

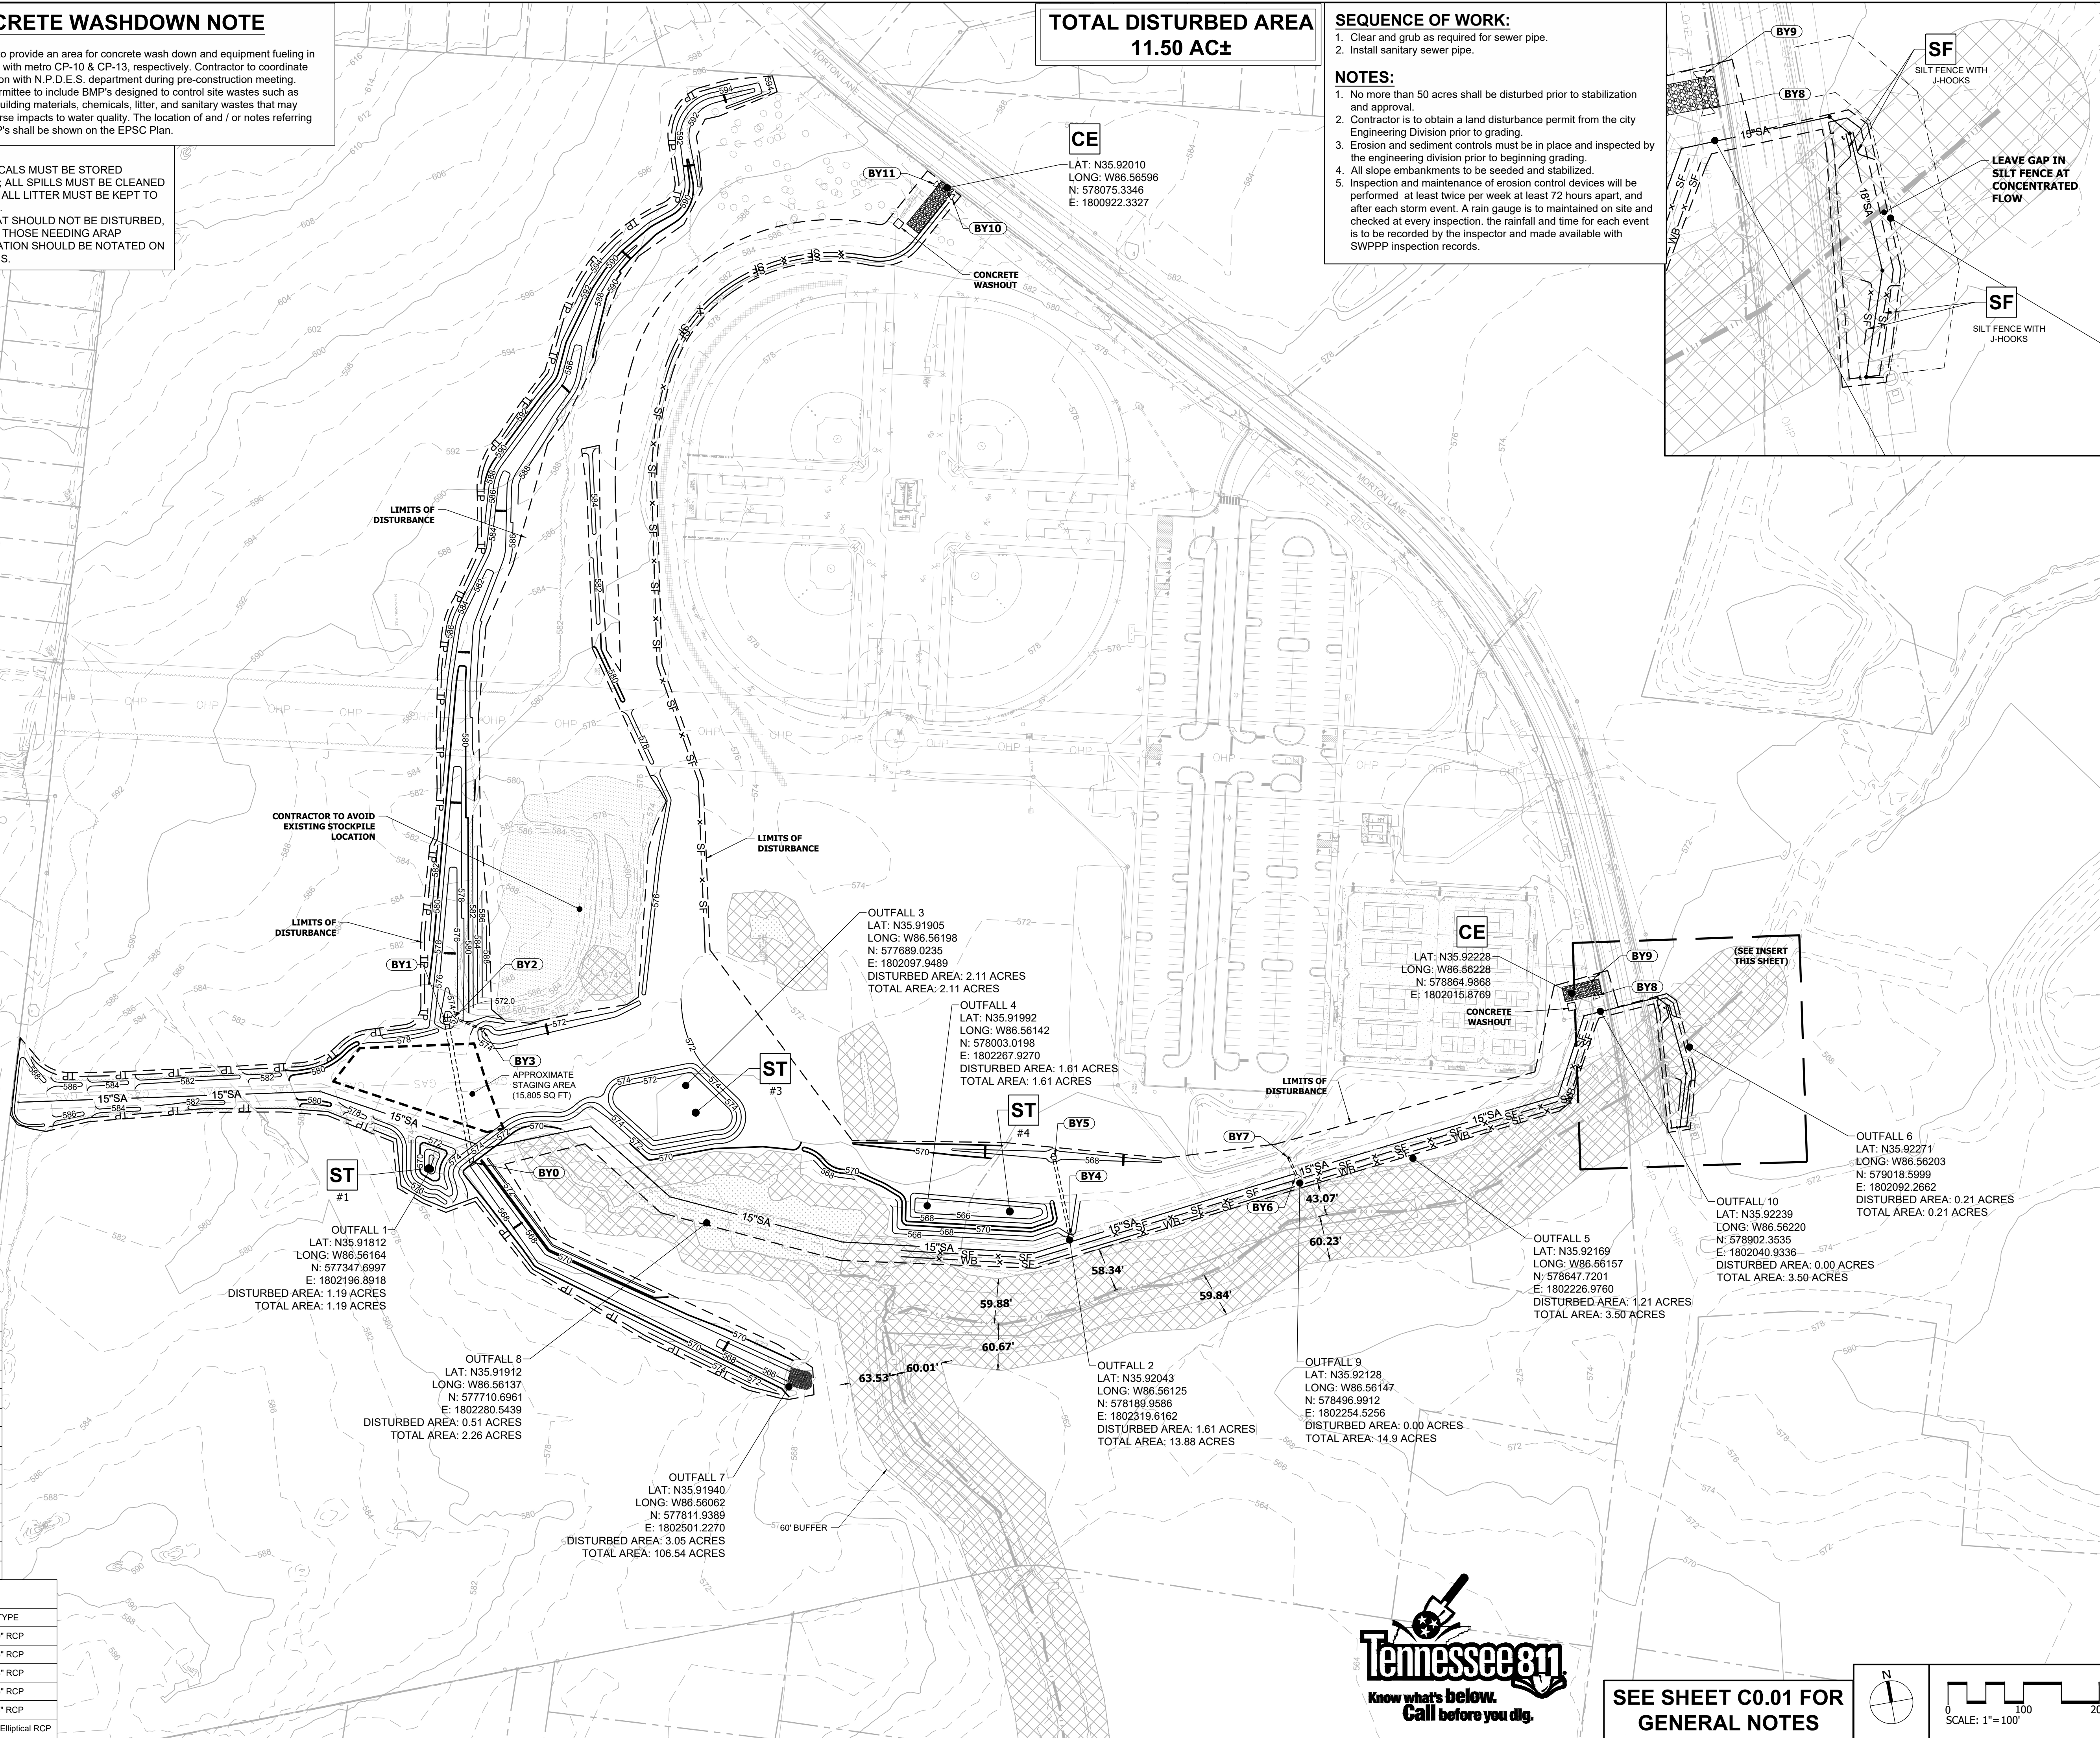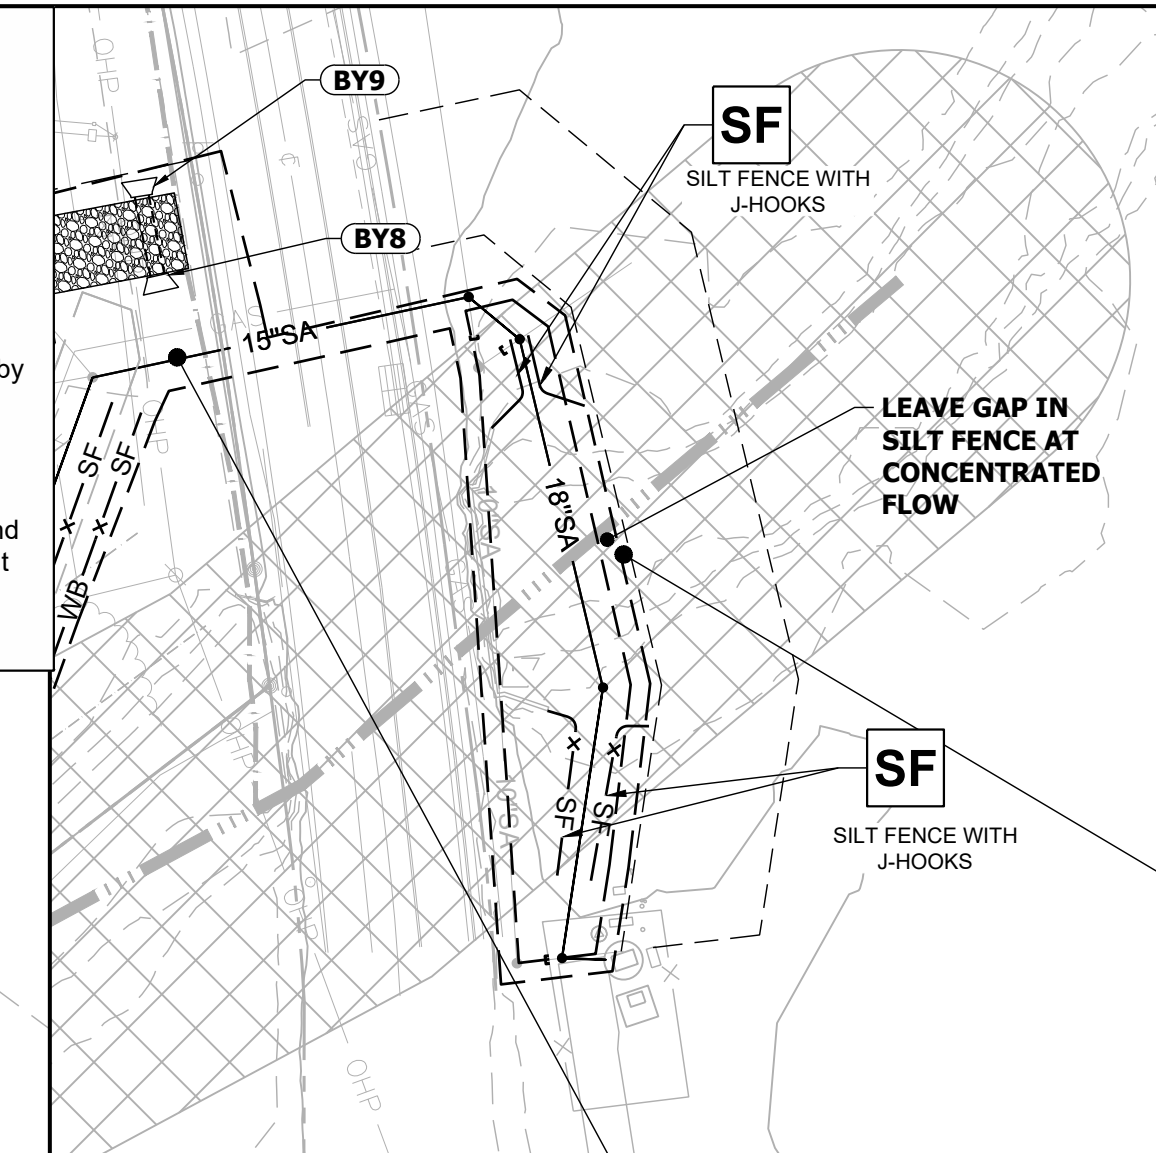

CSDG
Planning | Engineering
Landscape Architecture
2305 Kline Ave, Ste 300
Nashville, TN 37211
615.248.9999
csdgn.com

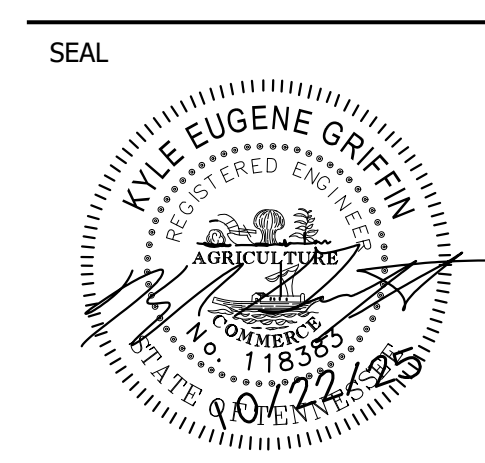

CEDAR STONE COMMUNITY PARK
TRUNK LINE
SANITARY SEWER IMPROVEMENTS
Almadale Road
Smyrna, Rutherford County, Tennessee

ISSUE SET:

ISSUE DATE: 10-22-25

REVISION HISTORY:

Rev	Description	Date
1	INITIAL SUBMITTAL	03-06-25
1	RESUBMITTAL	05-15-25
2	RESUBMITTAL	06-24-25
3	RESUBMITTAL	10-22-25


DRAWN BY: JHA
CHECKED BY: KEG

SWPPP STAGE 2
CEDAR STONE

C3.01
PROJECT NO.: 23-072-01



SEE SHEET C0.01 FOR
GENERAL NOTES

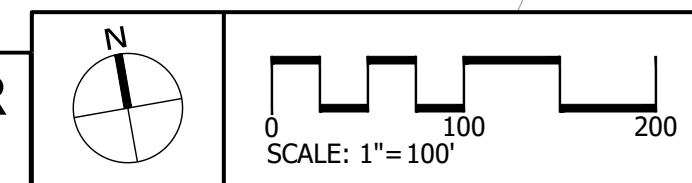

SWPPP LEGEND

- CE** CONSTRUCTION ENTRANCE
- SF** SILT FENCE
- WB** WIRE BACKED SILT FENCE
- TP** TREE PROTECTION
- DD** DRAINAGE DITCH
- CD** CHECK DAM
- RR** RIPRAP

CONCRETE WASHDOWN NOTE

Contractor to provide an area for concrete wash down and equipment fueling in accordance with metro CP-10 & CP-13, respectively. Contractor to coordinate exact location with N.P.D.E.S. department during pre-construction meeting. Grading Permittee to include BMP's designed to control site wastes such as discarded building materials, chemicals, litter, and sanitary wastes that may cause adverse impacts to water quality. The location of and / or notes referring to said BMP's shall be shown on the EPSC Plan.

NOTE:
ALL CHEMICALS MUST BE STORED PROPERLY; ALL SPILLS MUST BE CLEANED ASAP, AND ALL LITTER MUST BE KEPT TO A MINIMUM.
AREAS THAT SHOULD NOT BE DISTURBED, INCLUDING THOSE NEEDING ARAP AUTHORIZATION SHOULD BE NOTATED ON EPSC PLANS.

TOTAL DISTURBED AREA
11.50 AC±

SEQUENCE OF WORK:

1. Final stabilization to be performed

NOTES:

1. No more than 50 acres shall be disturbed prior to stabilization and approval.
2. Contractor is to obtain a land disturbance permit from the city Engineering Division prior to grading.
3. Erosion and sediment controls must be in place and inspected by the engineering division prior to beginning grading.
4. All slope embankments to be seeded and stabilized.
5. Inspection and maintenance of erosion control devices will be performed at least twice per week at least 72 hours apart, and after each storm event. A rain gauge is to be maintained on site and checked at every inspection. The rainfall and time for each event is to be recorded by the inspector and made available with SWPPP inspection records.





CSDG

Planning | Engineering
Landscape Architecture

2305 Kline Ave, Ste 300
Nashville, TN 37211
615.248.9999
csdgt.com

SEAL

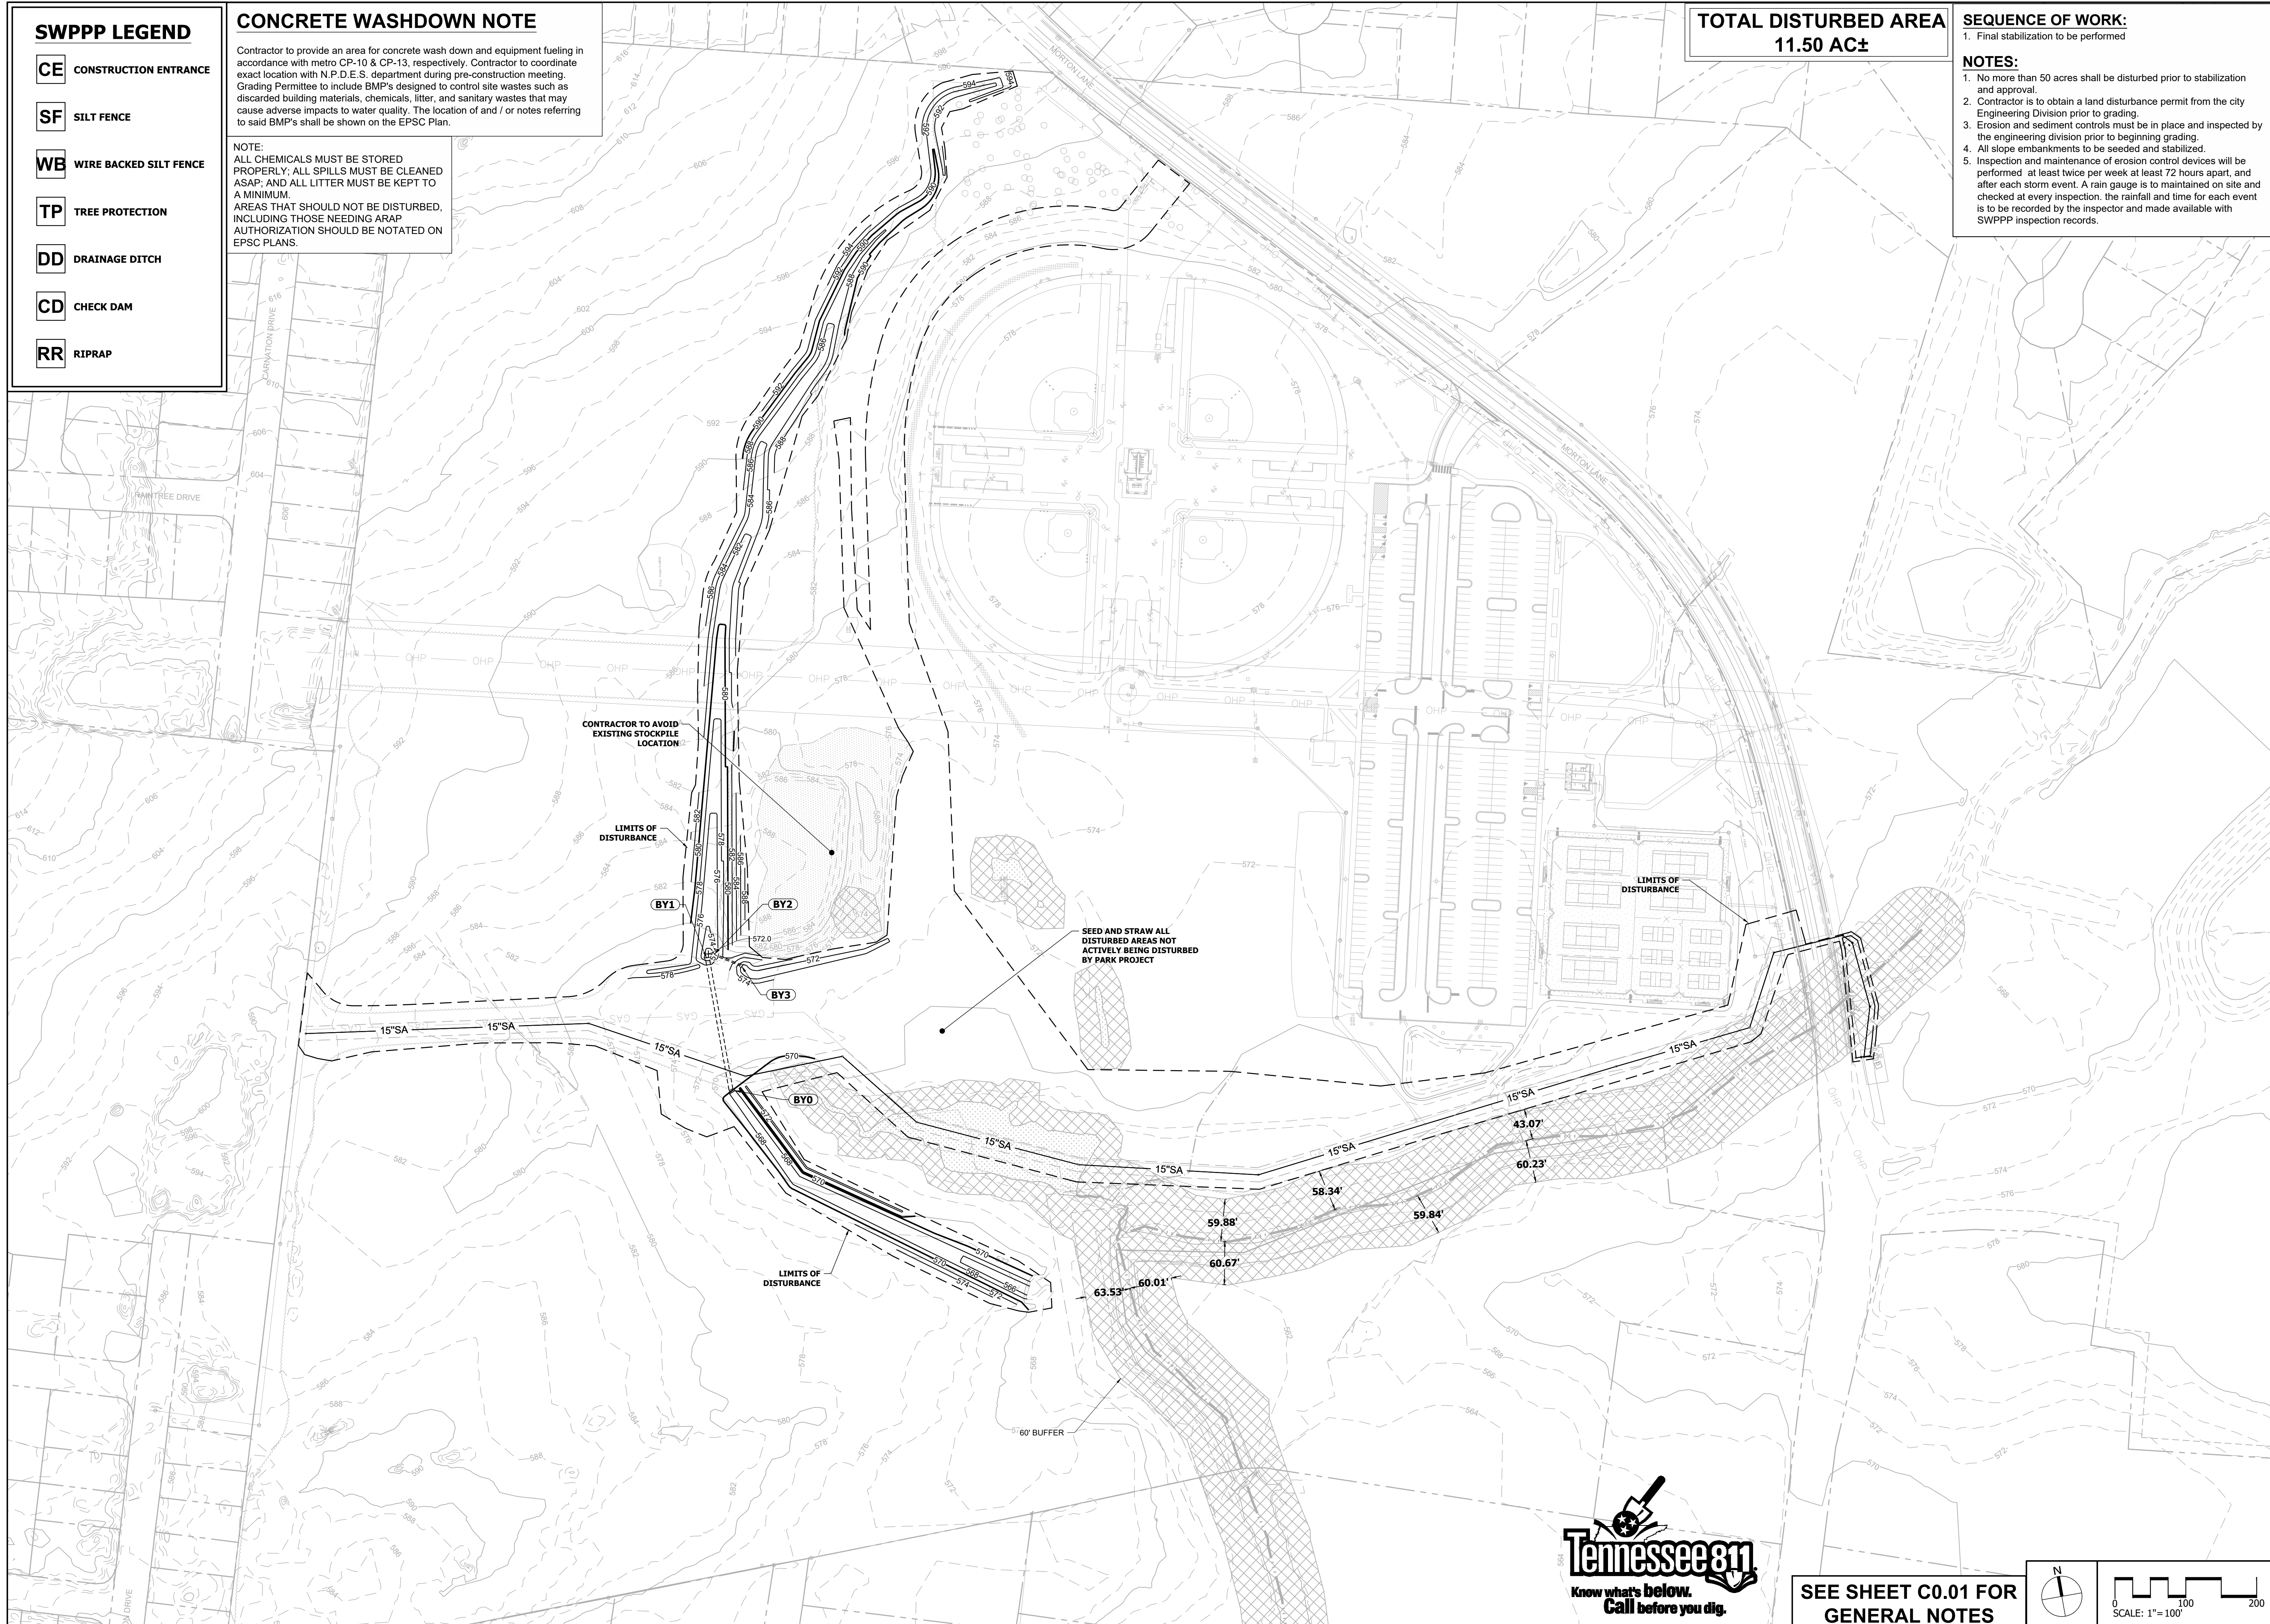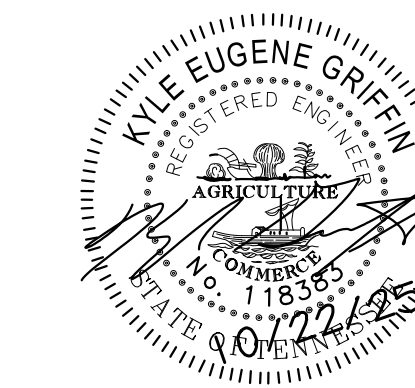

CEDAR STONE COMMUNITY PARK
TRUNK LINE
SANITARY SEWER IMPROVEMENTS
Almaville Road
Smyrna, Rutherford County, Tennessee

ISSUE SET:

ISSUE DATE: 10-22-25

REVISION HISTORY:

Rev	Description	Date
1	INITIAL SUBMITTAL	03-06-25
2	RESUBMITTAL	05-15-25
3	RESUBMITTAL	06-24-25
4	RESUBMITTAL	10-22-25



DRAWN BY: JHA
CHECKED BY: KEG

SWPPP STAGE 3
CEDAR STONE

C3.02
PROJECT NO.: 23-072-01



SEE SHEET C0.01 FOR
GENERAL NOTES

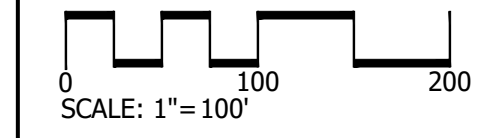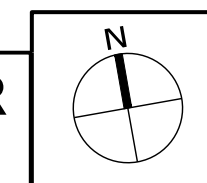

Stormwater Pollution Prevention Plan Notes:


- The contractor is responsible for making sure that a copy of the SWPPP is retained on-site at or near the construction entrance. If a construction trailer is not available, the contractor shall provide a waterproof enclosure near the construction entrance to place the SWPPP. In addition to the SWPPP, the contractor shall make certain that the following information must also be posted at the construction site (in a construction trailer or in the waterproof enclosure):
 - A copy of the notice of coverage (NOC) with the NPDES permit tracking number for the construction project number
 - name, company name, email address, telephone number and address of the project site owner or a local contact person
 - a brief description of the project
 - the location of the SWPPP if an on-site location for storing the plan is not available.
- The owner of this project site will provide erosion control measures as shown on this SWPPP. Once the owner sells this property, the new property owner will be required to obtain coverage under this permit from the governing federal, state and local agencies and the new property owner shall assume operational control and responsibility for the portion of the site that he/she purchases.
- Prior to the commencement of any clearing or grubbing, the contractor shall erect "construction fencing", tree protection fencing, caution tape, etc. along the limits of disturbance to protect trees, stream bank buffers, etc. that are not to be disturbed.
- Prior to any type of construction activity, the contractor shall install the stone based construction exit, the silt fence and the sediment traps/basins when indicated on the SWPPP. Additional erosion control measures such as rock check dams, diversion swales, temporary creek crossings, temporary mulching of disturbed areas, final seed and straw application and general erosion control maintenance shall be provided as construction progresses and these measures become necessary. The contractor shall be responsible for implementing all of the erosion control measures.
- All erosion control measures shall be installed and maintained in accordance with the manufacturer's specifications and recommendations. It is the purpose of all control measures to slow runoff so that rill and gully formation is prevented. The contractor shall inspect the control measures periodically and replace and/or modify the controls for relevant site situations.
- Where the application of temporary or permanent grass seed is specified as part of the SWPPP, the contractor shall use an appropriate grass seed mixture for the time of year that the seed is sowed. Use fescue during the spring and summer months and a mixture of fescue and winter rye during the fall and winter months. Sow at a rate of 6 lbs. per 1000 sq.ft. of area. Provide adequate amounts of water to establish a healthy stand of grass.
- If sediment escapes the construction site, it is the contractor's responsibility to remove the sediment that has escaped the site. The contractor shall obtain the permission of the landowner where the sediment has accumulated before removal can begin. If sediment enters a stream, the contractor must also gain the written permission of the State before remediation/restoration can begin.
- The contractor shall remove sediment from sediment traps, silt fences, sedimentation ponds, and other sediment controls as necessary and must be removed when capacity has been reduced by 50%.
- Litter, construction debris and construction chemicals exposed to storm water shall be picked up and removed from the site to prevent them from becoming a pollutant source for storm water discharges. After use, materials used for erosion prevention and sediment control should be removed from the site.
- There are no other construction activities or industrial activities associated with this project site that are covered under a separate permit.
- All earth stockpiles, whether on the project site or off-site shall include erosion control measures to prevent the material from being washed from the site by storm water runoff.
- Clearing and grubbing must be held to the minimum necessary for grading and equipment operation.
- Construction must be phased for projects in which over 50 acres of soil will be disturbed. Areas of the completed phase must be stabilized with in 14 days. No more than 50 acres of active soil disturbance is allowed at any time during the construction project.
- For projects that have a disturbed area of greater than 50 acres, the contractor shall provide a phasing plan to only disturb 50 acres or less at one time. Submit the phasing plan to the state and local agencies for their review.
- Erosion prevention and sediment control measures must be in place and functional before earth moving operations begin and must be constructed and maintained throughout the construction period. Temporary measures may be removed at the beginning of the workday, but must be replaced at the end of the workday.
- The contractor shall maintain a rain gauge and daily rainfall records at the site.
- The contractor shall initiate stabilization measures in portions of the site where construction activities have temporarily or permanently ceased. Temporary or permanent soil stabilization at the construction site must be completed no later than 14 days after the construction activity on that portion of the site has temporarily or permanently ceased.
- The contractor shall construct temporary diversion swales to divert off-site runoff from crossing the disturbed areas. These diversion swales, when necessary, shall be field located to avoid existing trees wherever possible.
- No work shall be allowed in or around streams or wetlands without the proper permits. Prior to the commencement of any construction activities in these areas, the contractor shall obtain a copy of the permits from the property owner, which allows this work. He shall not begin work without obtaining a copy of these permits or stiff fines from the federal and state agencies may be levied.
- Muddy water to be pumped from excavation and work areas must be held in settling basins or filtered prior to its discharge into surface waters. Water must be discharged through a pipe, well-grassed or lined channel or other equivalent means so the discharge does not cause erosion and sedimentation. Discharged water must not cause an objectionable color contrast with the receiving stream.

- After construction in complete, all disturbed areas, which are not covered with impermeable surface (i.e. asphalt, concrete, buildings, etc.), shall be covered with topsoil (4-inch thick minimum), grass seed and straw. The contractor shall maintain the seed and straw until a solid, healthy stand of permanent grass covers the disturbed areas.
- Silt fence shall be used along the lower edge of disturbed areas that have sheet flow runoff. Where runoff is concentrated (such as swales and ditches), bumpus fences or rock check dams shall be used to slow the velocity and allow settling of sediment.
- All construction and waste material shall be collected and removed from the site on a periodic basis. All construction and waste material shall be located outside of any existing or proposed drainage ways and shall be covered and protected from the rain until they are removed from the site. Any liquid materials or chemicals stored on-site shall be located away from any existing or proposed drainage ways and a berm of sufficient height to contain the entire volume of the liquid shall be constructed to completely encompass and impound the stored materials to prevent a spill from flowing off of the site.
- All soil, plants, trees and other vegetation in protected streams and wetlands and along the banks of same are protected by State law and therefore a prohibited from being removed. The contractor shall ensure that these areas remain undisturbed during construction. Contractor shall erect construction barriers or take other means necessary to insure that the areas remain protected.
- The contractor shall employ a person to inspect the erosion control measures as required by the State and local agencies. The inspector must have successfully completed the "Fundamentals of Erosion Prevention and Sediment Control" course provided by the State. A copy of the certification or training record for inspector certification should be kept on site.
- Inspections described in the Tennessee General Permit shall be performed at least twice every calendar week and shall be performed at least 72 hours apart. Inspect all erosion control measures, disturbed areas, storage of material areas, outfall points, construction access points, etc.
- Inspections shall also be performed before anticipated storm events (or series of storm events such as intermittent showers over one or more days), and within 24 hours after the end of a storm event of 0.5 inches or greater.
- Any inadequate control measures or control measures in disrepair shall be replaced or modified or repaired as necessary before the next rain event if possible, but in no case more than 7 days after the event is identified. The contractor shall provide additional erosion control measures where necessary to insure adequate control so that no silt exits the project site.


- Inspections shall be documented and include: the scope of the inspection, name and title of personnel making the inspection, the date of the inspection, major observations relating to the implementation of the storm water pollution prevention plan (including the location of discharges of sediment or other pollutants from the site and of any control device that failed to operate as designed or proved inadequate for a particular location), and actions taken in accordance with the General Permit. Inspections documentation will be maintained on site and made available upon request. Inspection reports must be submitted to the State (TDEC) within 10 days of the request. Use the inspection report form provided in Appendix C of the General Permit and complete on a weekly basis.
- Sediment removed from sediment control structures is to be placed at a site that has been permitted by local and state agencies. The contractor is responsible for obtaining the site to "waste" the sediment material. The sediment shall be treated in a manner so that the area around the disposal site will not be contaminated or damaged by the sediment in the storm water run-off. Cost of this treatment is to be included in the price for the earthwork.
- The contractor shall seed and straw all disturbed areas as soon as possible after final grading is completed, unless otherwise indicated. The contractor shall take whatever means necessary to establish permanent soil stabilization. Any areas that do not include construction activity for more than 14 days shall be temporarily covered with straw to help prevent erosion.
- Remove sediment from all drainage structures, pipes and swales before acceptance by the developer or the local governing agency.
- Remove the temporary erosion and water pollution control devices only when in the opinion of the owner's representative, they are no longer needed.
- During the period between the end of the construction and the establishment of the permanent vegetation, erosion control measures shall remain in place and maintained. Once permanent vegetation is established, then the erosion control measures may be removed.
- This SWPPP is developed in accordance with the Tennessee General NPDES Permit (TNR100000) for storm water discharges associated with construction activity (TNCGP), and is prepared using sound engineering practices. Civil Site Design Group P.L.L.C. personnel involved with the development of this plan have completed the design of vegetative and structural measures for erosion and sediment control course available from the State of Tennessee.

As instructed by Part III.F of the TNCGP, this plan and all attachments are hereby submitted to the local Environmental Assistance Center (EAC), along with the complete, correctly signed Notice of Intent (NOI). Construction will not be initiated prior to 30 days from the date of submittal of this document, or prior to receipt of a Notice of Coverage (NOC) from the Tennessee Department of Environment and Conservation (TDEC).




- TREE PROTECTION NOTES:
- The tree protection barriers shall be constructed before the issuance of any permits, and shall remain intact throughout the entire period of construction.
 - The tree protection barrier shall be installed as labeled on this plan or a distance to the radius of the dripline, whichever is greatest, as measured from the trunk of the protected tree.
 - Any required excavation in or around the protection zone to accommodate underground services, footings, etc; shall be indicated on the plan, and shall be excavated by hand. In addition, related root pruning shall be accomplished via ANSI A-300 standard so as to minimize compact on the general root system. Root pruning to occur prior to grading.
 - The storage of building materials or stockpiling shall not be permitted within the limits of or against the protection barriers.
 - Trees within the protection barriers must be adequately cared for throughout the construction process (i.e., they must be watered sufficiently, particularly if the tree's root system has been disturbed by excavation). Fill shall not be placed upon the root system so as to endanger the health or life of the affected tree.

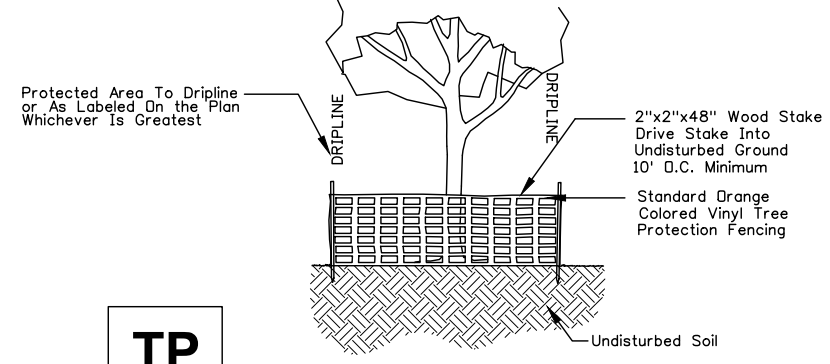

TP
TREE PROTECTION FENCING
 N.T.S.

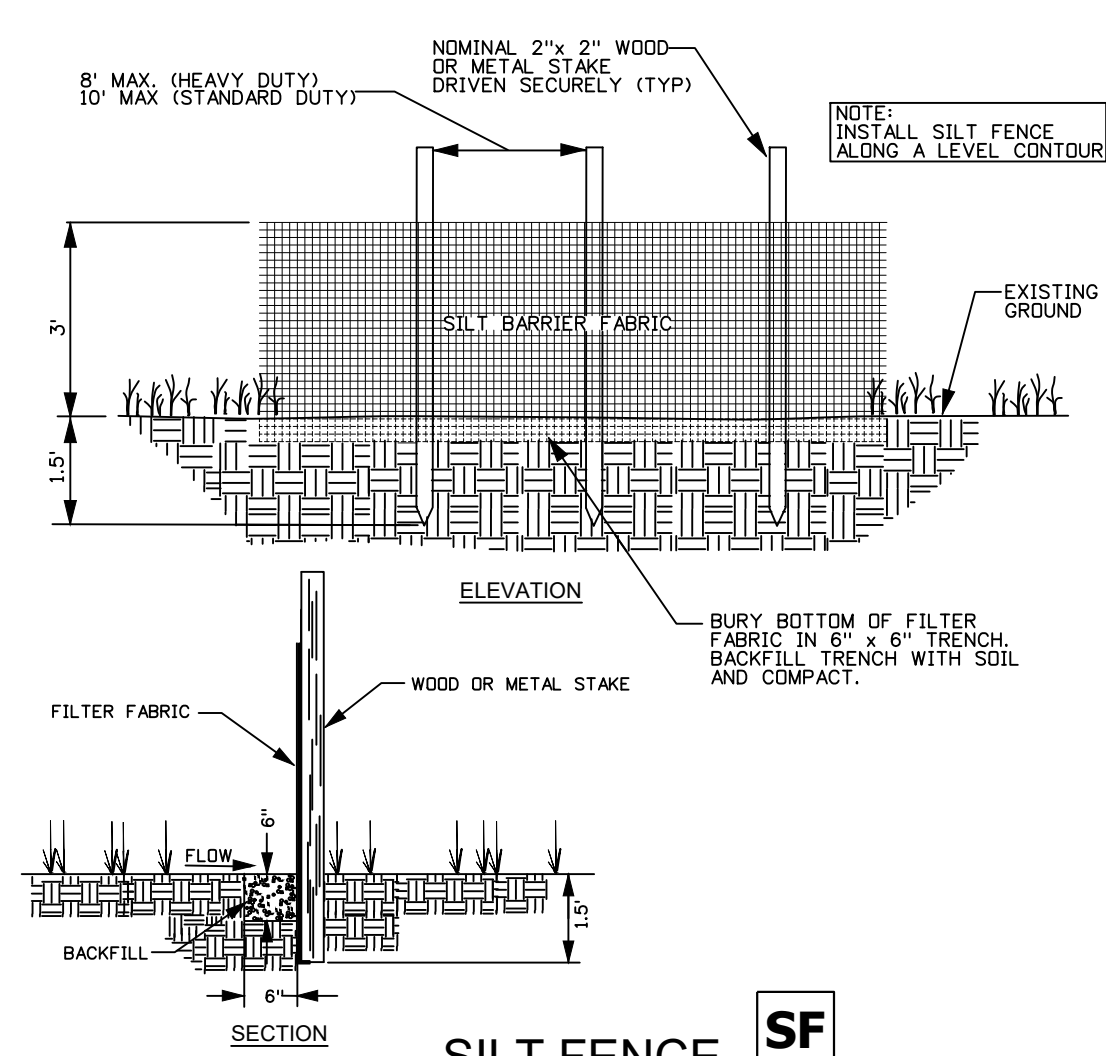

SF
SILT FENCE
 N.T.S. TOP-13 (Volume 4 Nashville Storm Management Manual)

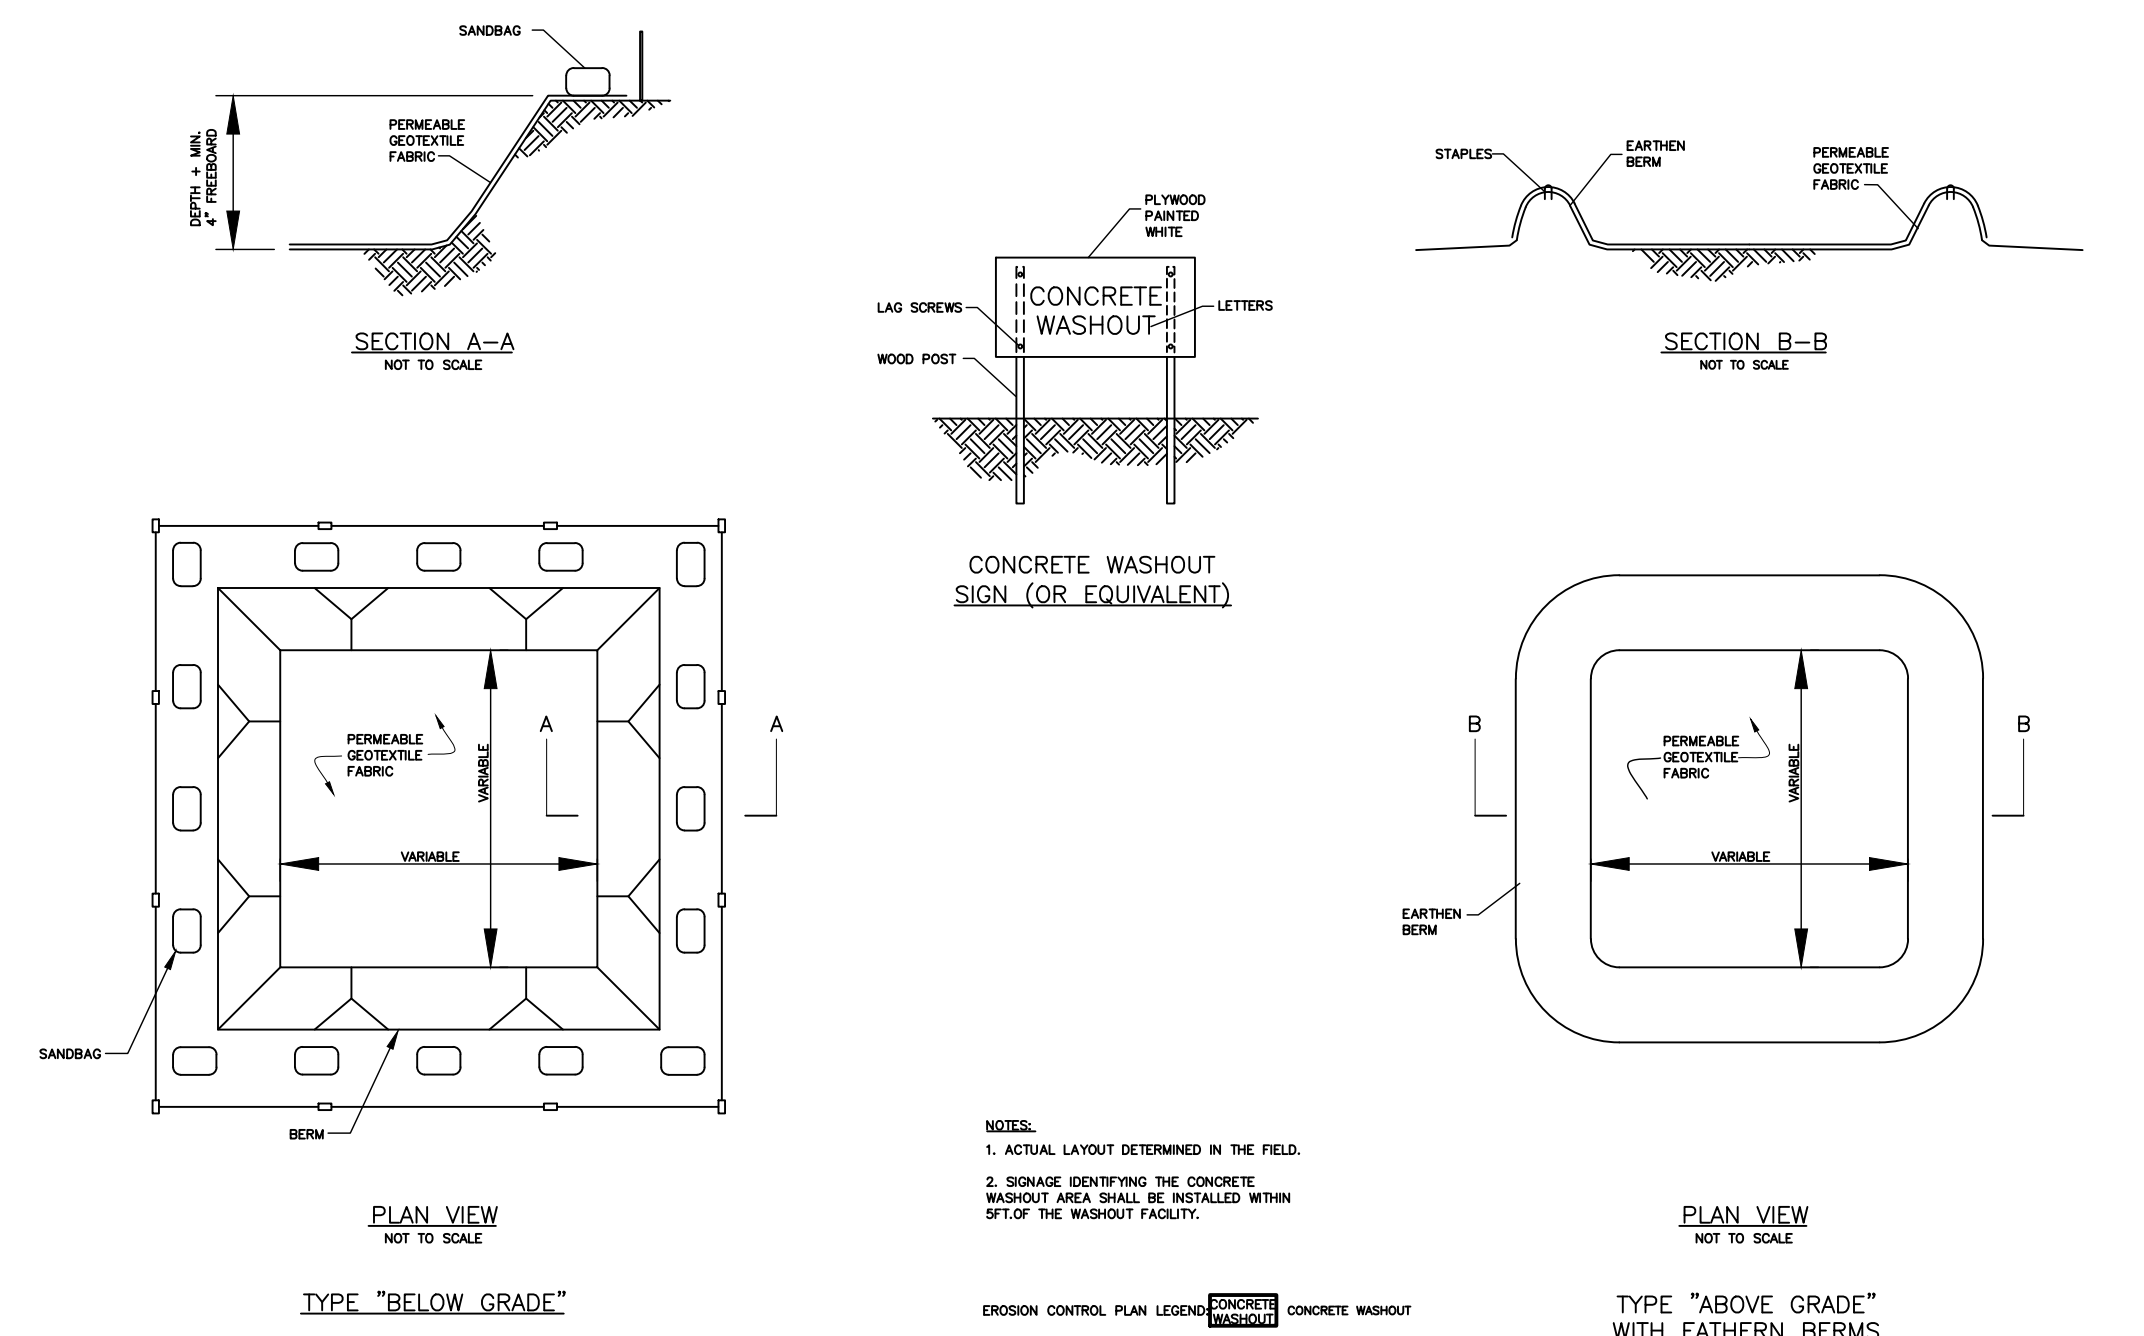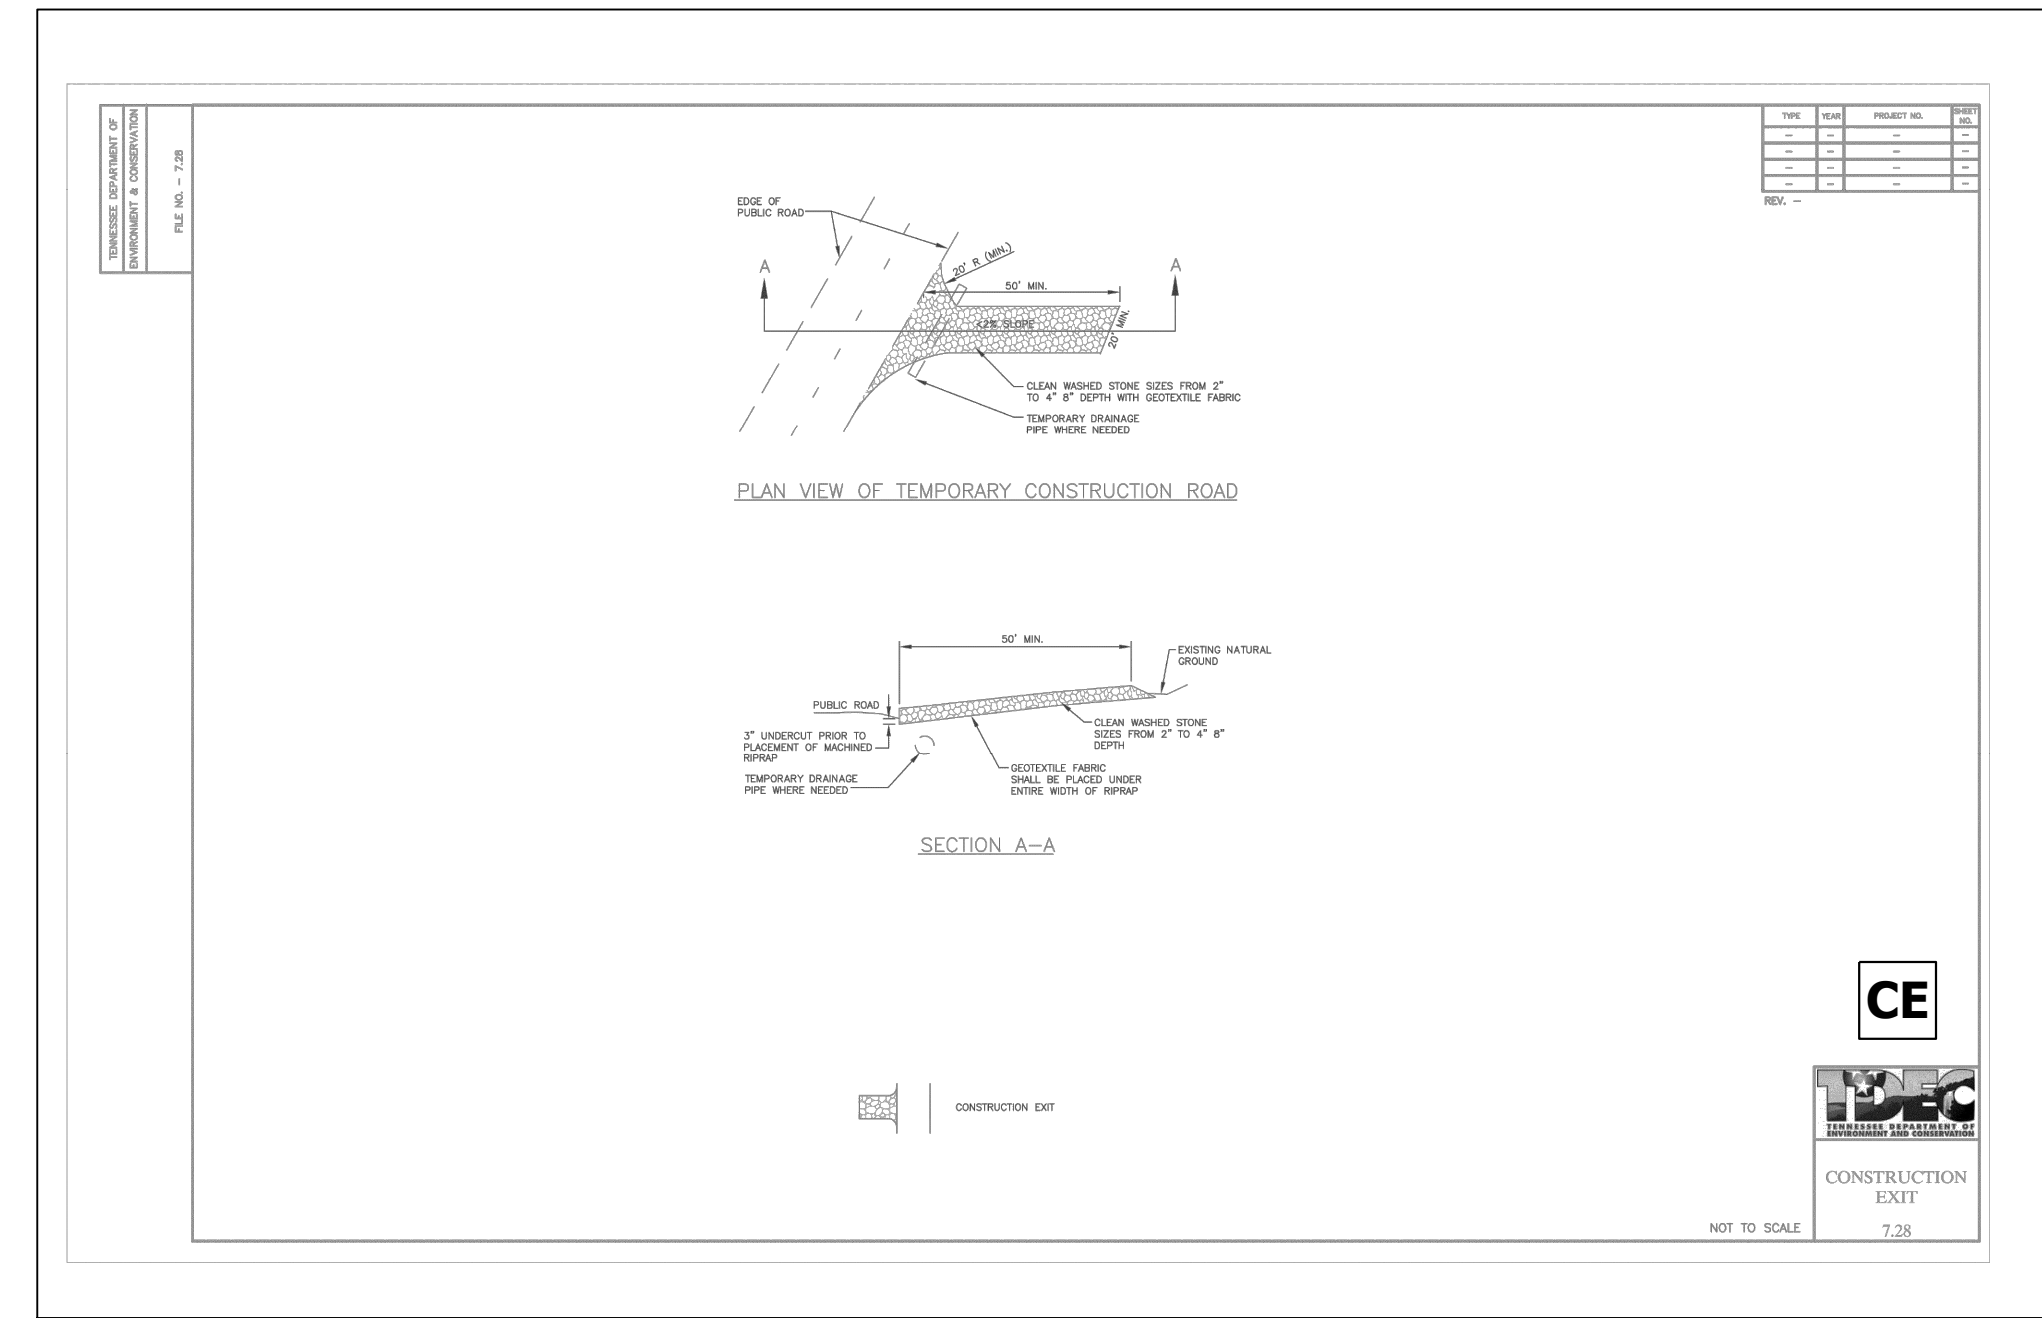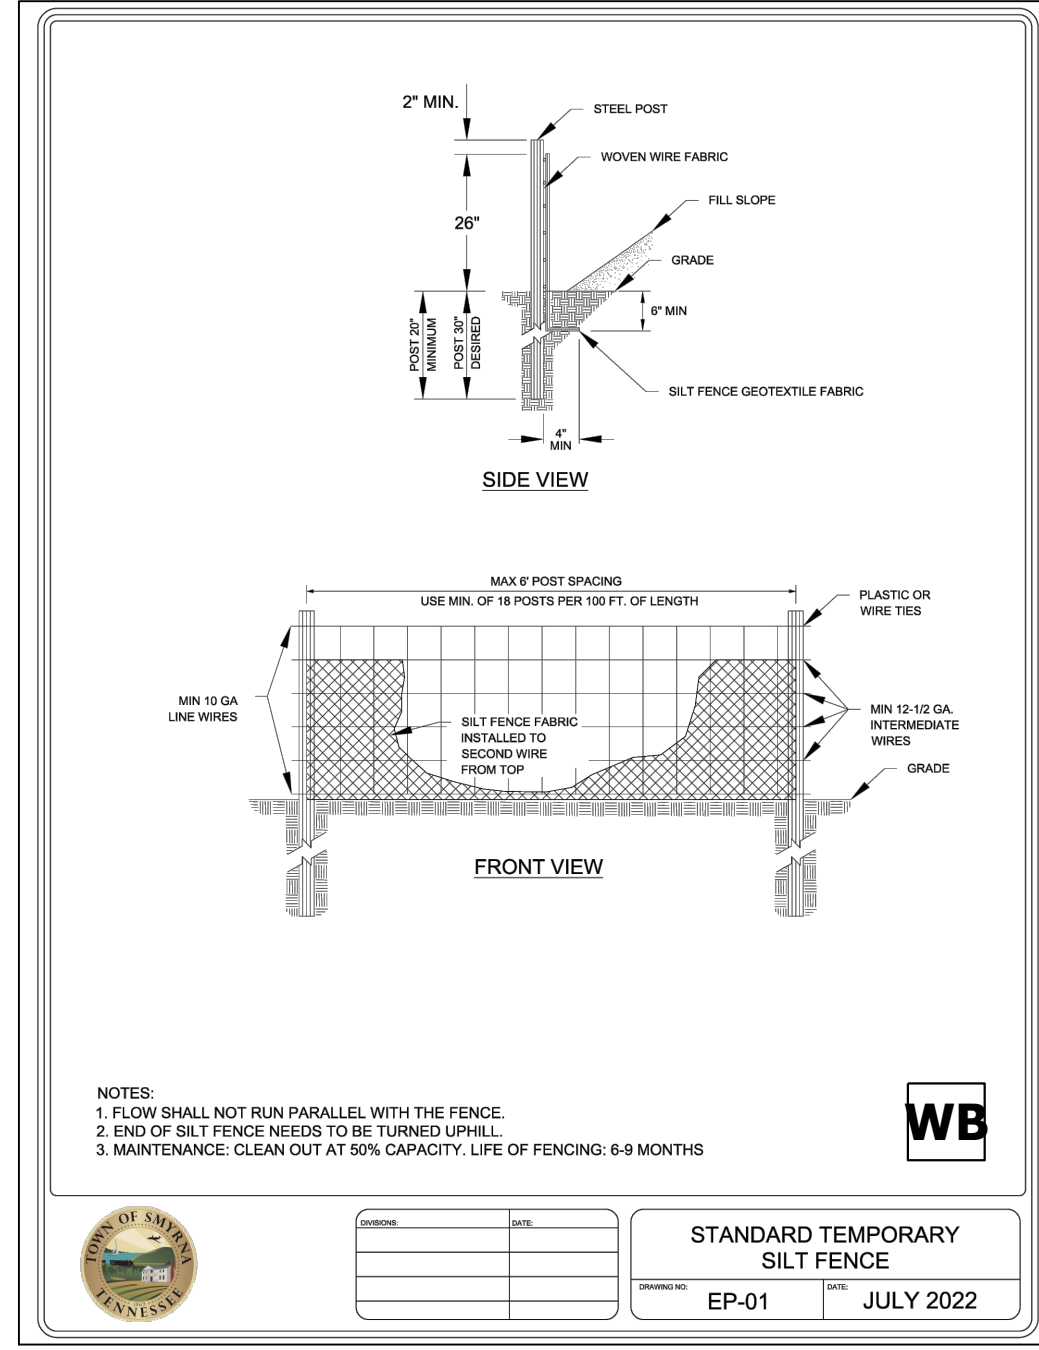


CEMENT MIXER CLEANOUT AREA

N.T.S.



CSDG
 Planning | Engineering
 Landscape Architecture
 2305 Kline Ave, Ste 300
 Nashville, TN 37211
 615.248.9999
 csdgtn.com

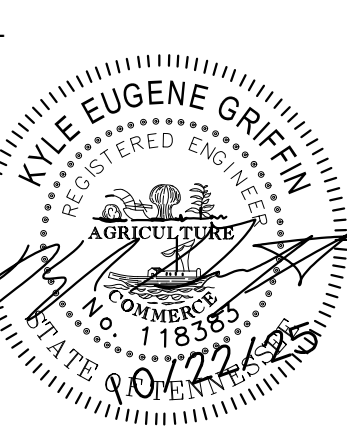

CEDAR STONE COMMUNITY PARK TRUNK LINE SANITARY SEWER IMPROVEMENTS

Almadale Road
 Smyrna, Rutherford County, Tennessee

ISSUE SET:

ISSUE DATE: 10-22-25

REVISION HISTORY:

Rev.	Description	Date
1	INITIAL SUBMITTAL	03-06-25
2	RESUBMITTAL	05-15-25
3	RESUBMITTAL	06-24-25
4	RESUBMITTAL	10-22-25

DRAWN BY: JHA
 CHECKED BY: KEG

SWPPP NOTES & DETAILS

C3.03
 PROJECT NO.: 23-072-01

November 4, 2025

Rutherford County Board of Education:

I, Angela Gilley, contractor of bus #96 for Rutherford County Schools, request to turn in my bus contract effective 12/1/25.

Sincerely,



Angela Gilley

Transportation

Pursuant to Section 8.1 of the Rutherford County Board of Education Bus Contract, the Transportation Department has received a letter dated November 4, 2025 from Angela Gilley contractor of bus #96, requesting voluntary termination of her contract with the Board. The Transportation Department is prepared to award this contract to the next potential contractor on the appropriate contractor list.


Recommend Approval – motion to approve voluntary termination of the Bus Contract #96 from Angela Gilley, effective December 1, 2025.

Bus #96

Angela Gilley is turning in route #96. Her last day driving this route is going to be December 1st. She drove this route for 72 days total.

- Bus #96, Angela Gilley will owe \$2,399.76 for her insurance stiped check back to Rutherford Country Board of Education.

If you have any questions concerning this please contact Brooklyn Lanius at Brooklyn.Lanius22@rcschools.net or call the office, my extension is 22193.

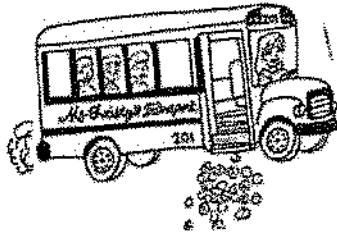

September 22, 2025

Ms. Christy's Transport, LLC.,
Ms. Christy L. Taylor
3017 Overall Road
Lascassas, TN 37085
MsChristysTransport@yahoo.com
615-663-2715

Rutherford County Board of Education
Transportation Department
2240 Southpark Blvd.
Murfreesboro, TN 37128
615-893-5815 ext. 22144

Dear Board Members & Transportation Staff,

After much consideration and reflection of 22 years of service to Rutherford County schools, I respectfully request termination of the current school bus contract with my company, Ms. Christy's Transport, LLC. Please accept this letter as my resignation from driving Bus 201 and relinquish my bus contract effective November 30, 2025.

I cannot express my love and unmeasured gratitude for the friendships made throughout my journey as a school bus driver for Rutherford County. It's been a complete honor to transport the most amazing children who I now call friends. Students, parents, teachers, principals, transportation and board members all contributed to my success as a bus driver. I could never do my job without their unwavering assistance. I cherish each relationship whether student, parent or staff and pray God's blessing over everyone.

Sincerely,

Christy L. Taylor
Owner & Operator
Ms. Christy's Transport, LLC.,

Transportation

Pursuant to Section 8.1 of the Rutherford County Board of Education Bus Contract, the Transportation Department has received a letter dated 11/30/2025 from Christy Taylor, Christy Taylor Transport, LLC, contractor of bus #201, requesting voluntary termination of her contract with the Board. The Transportation Department is prepared to award this contract to the next potential contractor on the appropriate contractor list.

Recommend Approval – motion to approve voluntary termination of the Bus Contract #201 from Christy Taylor, effective November 30, 2025.

**APPLICATION FOR PLACEMENT ON BUS CONTRACT AWARD LIST
For Current Rutherford County Contractors or Drivers**

**THIS APPLICATION MUST BE COMPLETED AND RETURNED TO THE
RUTHERFORD COUNTY BOARD OF EDUCATION TRANSPORTATION
DEPARTMENT**

BUSSINESS NAME: _____

ADDRESS: _____

PHONE: _____

DO YOU HAVE MORE THAN 10 CONTRACTS? _____

Bus # _____	Start Date of Contract: _____
Bus # _____	Start Date of Contract: _____
Do you have a current bus available if a route is available? _____

Please provide bus vin identification number _____

Can you provide financial resources for a bus if a route is available? _____

Can you provide Insurance? _____

Signature of Contractor

Date

***Drawing will be held as routes become available**

Rutherford County Board of Education

Monitoring: Review: Annually, in October	Descriptor Term: <h2 style="text-align: center;">Student Transportation Management</h2>	Descriptor Code: 3.400	Issued Date: 07/24/25
		Rescinds: 3.400	Issued: 08/08/24

1 Appointed directors of schools, in employing school transportation personnel, and boards of education,
 2 in contracting for transportation services with persons owning equipment, are authorized to enter into
 3 contracts for such services for periods of time as long as, but not exceeding, four (4) years from the date
 4 of making the contracts, it being the purpose of this section to permit a reasonable degree of employment
 5 security for such school transportation personnel. ¹

6 Each bus shall be equipped with the phone number for reporting safety complaints. This number shall
 7 appear on the rear bumper.²

8 Buses shall also include notice in a conspicuous place that only authorized persons shall enter the bus.
 9 This notice shall include appropriate contact information in case of an issue on the bus.³

10 All accidents, regardless of the damage involved, must be reported to the transportation supervisor,
 11 including incidents in which any part of the bus contacts any other object or vehicle.

12 The Director of Schools shall develop procedures to ensure compliance with the statutory and
 13 regulatory requirements for the transportation program.

14 **RESPONSIBILITIES OF BUS OWNERS**

15 1. Each school bus and all related equipment shall always be maintained in condition to operate
 16 safely during the school year and shall conform to specifications as set forth by the State Board
 17 of Education¹ and National Highway Traffic Safety Administration.

18 2. Each bus driver shall obey all applicable state rules and regulations.
 19

20 3. A school bus owner shall give sixty (60) days written notice to the Board when he/she wishes to
 21 terminate his/her bus operation contract.
 22

23 4. The Contractor shall be required to maintain general liability insurance coverage from an
 24 insurance company licensed in the State of Tennessee with an AM Best rating of A- or better, or
 25 as otherwise acceptable to the Board, naming the Board as an additional insured. Each Contractor
 26 shall maintain liability insurance with coverage limits as required by State law, but with auto
 27 liability coverage limits of no less than \$1,000,000 for auto liability, \$1,000,000 for general
 28 business liability, and a \$2,000,000 umbrella policy that provides additional coverage to the auto
 29 liability and general business liability policies. The policies obtained by Contractor shall also
 30 include uninsured and underinsured coverage of no less than \$1,000,000 per occurrence. The
 31 deductibles under the policies shall be no more than \$5,000 unless the Board expressly approves
 32

1 a different deductible maximum. Contractor may obtain more insurance coverage if they choose
2 to do so. The liability insurance of the Contractor shall be primary as between any other insurance
3 coverage. Contractor shall provide the Board with a written Certificate of Insurance confirming
4 coverage required under this Agreement no less than once annually and as requested by the
5 Board. Each policy shall include a provision that it may not be cancelled without the insurance
6 carrier providing thirty (30) days advance written notice to the Board. Upon the termination of
7 this contract for any reason, Contractor must provide a certificate of insurance to the Board within
8 five (5) days of the last day of service hereunder confirming insurance coverage with the
9 minimum coverages stated above for all claims and occurrences accruing through the
10 Contractor's last day of service. If a Contractor fails to maintain the insurance required hereunder
11 or fails to provide the Board proof of coverage upon the Board's request, the Board may suspend
12 or terminate this Contract. Contractor is also encouraged to obtain additional auto and business
13 liability and property casualty insurance coverage on Contractor's buses. Notwithstanding the
14 above, if applicable law allows the Board to provide liability insurance coverage for Contractors,
15 the Rutherford County Risk Management Office can obtain insurance coverage acceptable on
16 terms agreeable by the Board, and the Board elects to do so in writing, the obligations under this
17 Section 1.3 can be amended by written mutual agreement with Contractor.⁵
18

- 19 5. Each school bus owner must specify for the Director of Schools' approval the name of the
20 designated driver and at least one substitute driver of his/her bus.

21 The Director of Schools shall issue a certificate to school bus drivers that meet the qualifications
22 established by the Board.⁴

23 Annually, the Board shall require each school bus driver to have a physical and mental
24 examination. The Board shall revoke the certificate of any school bus driver found to be
25 physically, mentally, or morally unfit to operate a school bus. Additionally, a certificate shall be
26 revoked if the school bus driver is convicted of driving under the influence, vehicular assault,
27 vehicular homicide, aggravated vehicular homicide, or the manufacture, delivery, sale, or
28 possession of a controlled substance or analogue.⁵

- 29 6. The Contractor shall furnish all route information requested by the school system, such as student
30 names, school, grade, stops, number per stop, etc. Contractor shall supply by August 1 of each
31 year and update within ten (10) days of any change the name, address and phone number of the
32 person that will check the bus at the end of every route to confirm that no person remains on the
33 bus.

34 **DIRECTOR OF TRANSPORTATION⁶**

35 The Director of Schools shall appoint a Director of Transportation for the district. He/she shall be
36 responsible for the monitoring and oversight of transportation services for the district.

37 The Director of Transportation shall complete a student transportation management training program
38 upon appointment. Every year the Director of Transportation shall complete a minimum of four (4)
39 hours of training annually.

1 The Director of Schools shall ensure that training is completed and provide the state department of
2 education with appropriate documentation.

3 **COMPLAINT PROCESS⁷**

4 The following procedure will govern how students, teachers, staff, and community members shall
5 submit bus safety complaints:

- 6 1. All complaints shall be submitted to the transportation supervisor on forms designated by the
7 District on its website;
- 8 2. Forms may be submitted in person, via mail, via phone, or e-mail. In the case of a complaint
9 received via phone, the person receiving the phone call shall be responsible for filling out the
10 form and submitting it to the Transportation Supervisor.

11 The transportation supervisor shall begin an investigation of all bus safety complaints within twenty-
12 four (24) hours of receipt.

13 Within forty-eight (48) hours of receipt of the initial complaint, the transportation supervisor shall
14 submit a preliminary report to the Director of Schools or designee and a copy of the preliminary report
15 to the Contractor. This report shall include:

- 16 1. The time and date the complaint was received;
- 17 2. The name of the bus driver;
- 18 3. A copy or summary of the complaint; and
- 19 4. Any prior complaints or disciplinary actions taken against the driver.

20 Within sixty (60) school days of receiving the initial complaint, the transportation supervisor shall
21 submit a final written report to the Director of Schools or designee and a copy to the Contractor that
22 details the investigation's findings as well as the action taken in response to the complaint.

23 An annual notice of this complaint process shall be provided to parents and students. This information
24 shall be made available in the student handbook and district website.

25 **RECORDKEEPING⁸**

26 The transportation supervisor shall be responsible for the collection and maintenance of the following
27 records:

- 28 1. Bus driver credentials, including required background checks;
- 29 2. Driver state training records; and
- 30 3. Complaints received and any records related to the investigation and complaints.

33 **AWARDING AND RENEWING CONTRACTS**

34 The Director of Schools or his/her designee shall conduct a plan of action annually to determine potential
35 school bus service providers for the upcoming school year.

1 The Board of Education will contract with individual owners, partnerships, or corporations to provide
2 student transportation services for periods of time not to exceed the length of the bus transportation
3 services contract.

4 Service providers shall be reputable citizens with records of responsibility and sound business judgment.
5 If the service provider is a partnership or corporation, all partners or shareholders shall meet the
6 requirements of individual service providers, and their names shall be fully disclosed on the agreement
7 and all partners shall execute said agreement. If there is a change in the partners or their partnership
8 interest, the district shall be immediately notified and the Director of Schools may determine to cancel
9 the agreement unless all partners meet the requirements of these regulations.

10 Applications for new or existing contracts shall be sent to the Transportation Department. The
11 Transportation Department will approve or deny contracts based on the criteria set forth in the policy.

12 When a route becomes open, a random drawing will take place to award that route. The contractor
13 awarded the route will then be removed from the random drawing list until all approved contractors who
14 have applied for new routes have had a chance to be awarded a route.

15 If a contractor declines a route for which the contract was randomly selected, the contractor will be
16 removed from the random drawing list unless all other contractors decline and the route goes to an all
17 call or approved by the Board for contractors holding over ten (10) routes.

18 Once the list for contractors is extinguished, random drawing restarts.

19 In addition, random drawings will be held for summer camp routes and Power Hour routes.

20 *Exchanges*

21 After a route/contract is awarded, the route remains the responsibility of the Contractor for the duration
22 of his/her contract with Rutherford County Schools. Exchanges may only occur in June of every year
23 with the express written permission of the ~~Director of Transportation~~ Director of Schools or his/her
24 designee, after communicating with the Contractors and determining such an exchange creates a
25 cohesive route management system with positive long-term benefits for the students, parents,
26 contractors, and the Transportation Department and is essential to the functioning of Rutherford County
27 Schools.

28

29 **CONTRACTED SERVICE PROVIDERS REQUIREMENTS**

30

31 Contracted Service Providers must meet the following requirements:

- 32 1. Contracted Service Providers shall be reputable citizens with records of responsibility and
33 sound business judgment;
- 34 2. Demonstrated previous competent performance as a service provider;
- 35 3. Meeting criteria for inclusion of the bus driver eligibility roster;
- 36 4. Proof acceptable to the Transportation Department of adequate funding sources;
- 37 5. Written documentation demonstrating the ability to acquire required insurance;
- 38 6. Satisfactory Local, State and Federal background check;
- 39 7. Documentation of employment and/or self-employment history with references;
- 40 8. Completion of a "Application of Intent" for the current school year.

APPLICATION OF INTENT TO PROVIDE SERVICES

The Director of Schools or his/her designee shall conduct a plan of action annually to determine potential school bus Contracted Service Providers for the upcoming school year. The district will continuously accept applications of intent from parties interested in providing transportation services to the school system. These applications will be maintained until the Director of Schools determines it is necessary to award new contracts for transportation services. Periodically, as determined necessary, notification will be placed in a daily newspaper published in Rutherford, Tennessee, notifying both existing and potentially new Contracted Service Providers of the district's intent to award contracts for school bus services. This is to allow all interested parties to file an application of intent. The completed application of intent shall be returned to the Transportation Department as specified in the published intent to award notification. An application of intent must be submitted in order for the interested party to be considered. Applications of intent shall include all contact information for the interested party or entity and should address the following areas:

- A. The potential contractor's experiences, capabilities, and capacity;
- B. The name and contact information for any school districts, where the party or entity may have a previous service history;
- C. The experience and qualifications of the key personnel who may be assigned to provide services;
- D. A safety record for the past five years including any accident;
- E. A description and documentation of the party's or entity's financial health;
- F. A description of the equipment to be used in the performance of assigned services;
- G. Documentation from an insurer duly licensed and authorized to operate in the state of Tennessee verifying the entity's or party's eligibility for insurance;
- H. Three references from current or previous customers indicating service quality and compliance;
- I. A disclosure of any litigation with a current or former customer within the past three years.

LIMITATION OF NUMBER OF CONTRACTS HELD

No contractor shall have more than ten (10) contracts during any school year unless specifically approved by the Board when unfilled routes exist. Any contractors holding more than ten (10) routes shall be grandfathered and be allowed to continue their routes through the 2028/2029 school year. No contractor with more than ten (10) routes shall be eligible for new routes unless expressly approved by the Board. For purposes of determining the number of routes assigned to a contractor, any partnerships, corporations, limited liability companies or other entities which have any common principal owners shall be considered a single contractor.

1

Legal References

1. [TCA 49-6-2109; TRR/MS 0520-01-05; Public Acts of 2023, Chapter No. 122](#)
2. [TCA 49-6-2116\(d\)\(3\)](#)
3. [Public Acts of 2024, Chapter No. 548](#)
4. [TCA 49-6-2107](#)
5. [TCA 49-6-2107\(e\)\(1\); Public Acts of 2023, Chapter No. 122](#)
6. [TCA 49-6-2116\(a\)-\(c\)](#)
7. [TCA 49-6-2116\(d\)\(1\)-\(2\)](#)
8. [TCA 49-6-2116\(d\)\(5\)](#)

Cross References

Bus Safety and Conduct 6.308
Homeless Students 6.503