



Accountability - Dedication  
Honesty - Integrity - Respect

---

---

## MEMORANDUM

**DATE:** March 11, 2026  
**TO:** Tara Vasicek, City Administrator  
**FROM:** Richard J. Bogus, City Engineer  
**RE:** Sanitary Sewer Rehabilitation 2026

**RECOMMENDATION:**

I recommend approval of the plans, specifications, cost estimate in the amount of \$175,000 for the above-referenced project, and to authorize staff to advertise for bids.

**DISCUSSION:**

The project locations are as follows and as shown on the attached map:

- 33<sup>rd</sup> Avenue and 25<sup>th</sup> Street crossing
- 27<sup>th</sup> Street from 45<sup>th</sup> to 46<sup>th</sup> Avenues
- Alley between 25<sup>th</sup> and 26<sup>th</sup> Avenues and 12<sup>th</sup> and 13<sup>th</sup> Streets
- Alley between 15<sup>th</sup> and 16<sup>th</sup> Avenues and 5<sup>th</sup> and 6<sup>th</sup> Streets
- 17<sup>th</sup> Street between 33<sup>rd</sup> and 34<sup>th</sup> Avenues
- 35<sup>th</sup> Avenue one-half block north and south of 20<sup>th</sup> Street
- 20<sup>th</sup> Avenue one-half block north and south of 15<sup>th</sup> Street
- 9<sup>th</sup> Avenue from 6<sup>th</sup> Street south approximately 365 feet
- Alley between 27<sup>th</sup> and 28<sup>th</sup> Avenues and 20<sup>th</sup> and 21<sup>st</sup> Streets

Work includes 12-inch, 8-inch and 6-inch cast-in-place resin-impregnated flexible tube lining of existing sanitary sewer main, service taps, and related work. These segments of the main have failed due to sewer gases which build up when sewerage is not flowing properly. The cured in place liner will extend the life of the jointed pipes and provide better flows and ease of maintenance.

Design and construction phase services internally by the Engineering Department. If you have any questions or require additional information, please feel free to contact me.

**FISCAL IMPACT:**

2025-2026 budget CIP 20-94 in the amount of \$175,000

**ALTERNATIVE:**

Do not approve.

**SIGNATURE:**

By: Richard J. Bogus

Approved By: [Signature]


---

---



REVISIONS

THE CITY OF  
**COLUMBUS**  
NEBRASKA  
ENGINEERING DEPARTMENT  
(402) 465-4309

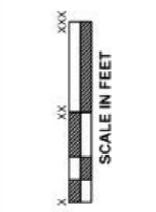


**SANITARY SEWER  
REHABILITATION 2026**

DRN BY: BLI  
DATE: 3/11/2026  
REV No.:  
CIP No.:



SHEET **1**

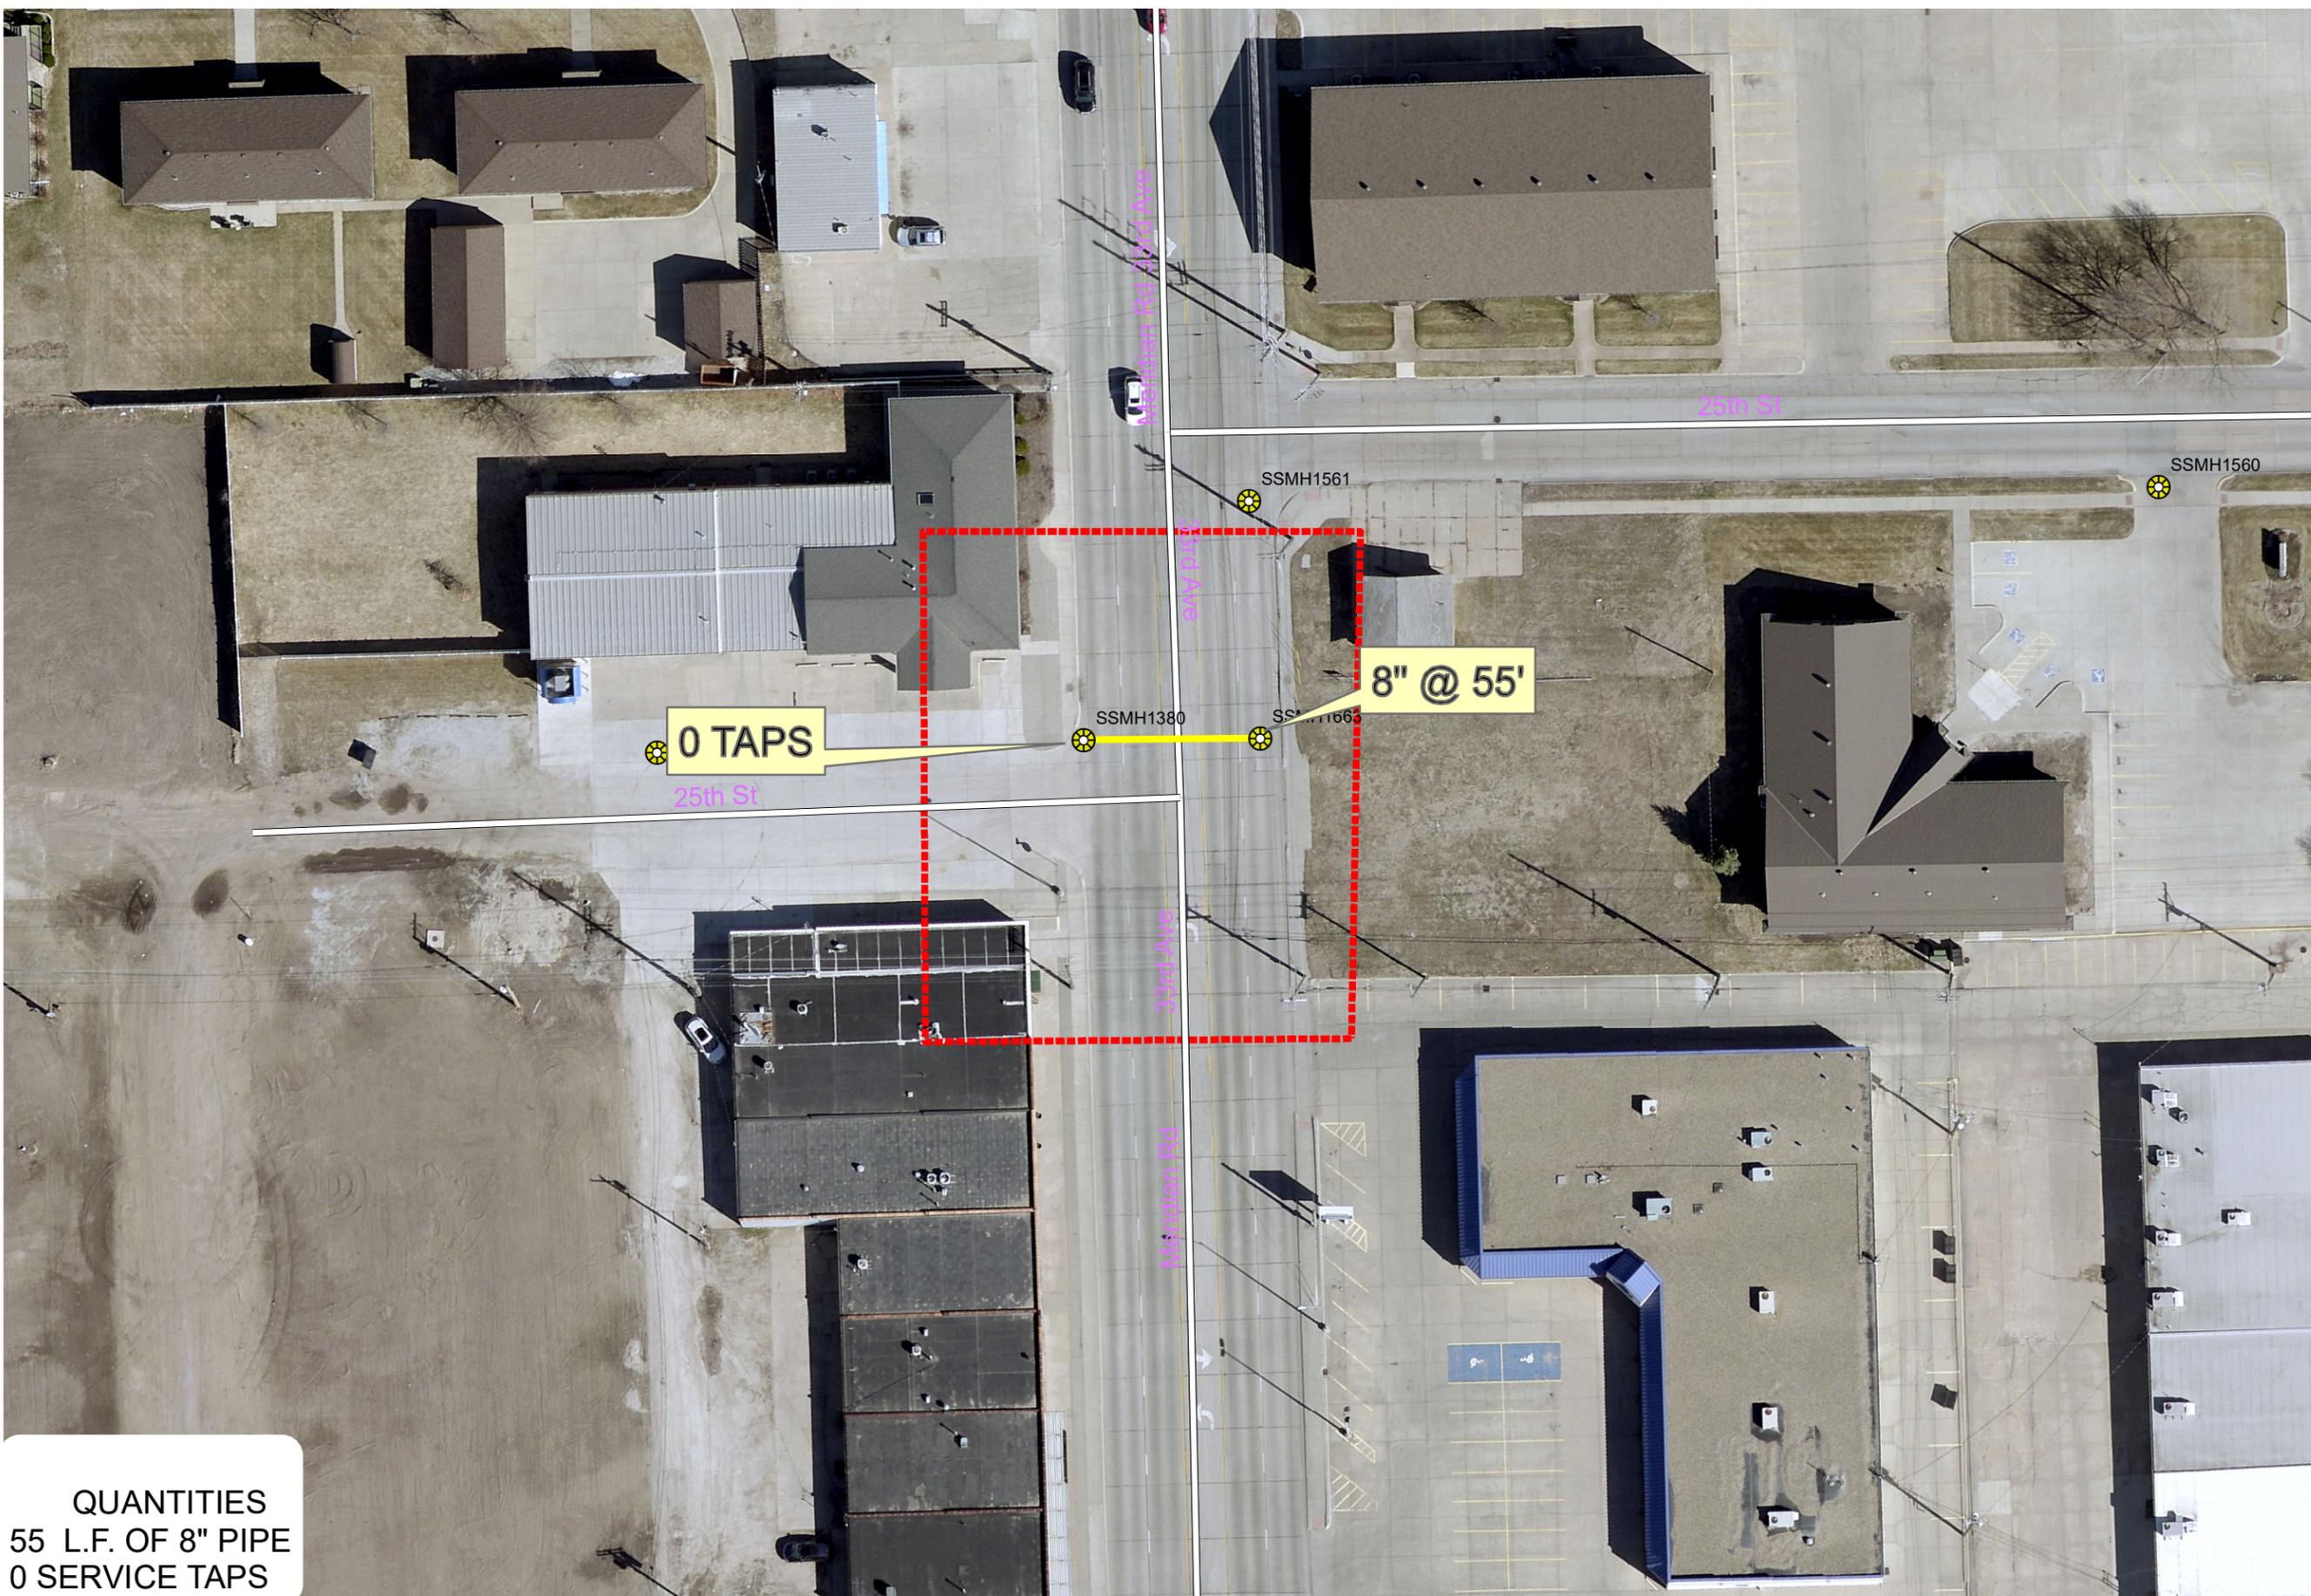

**QUANTITIES**  
55 L.F. OF 8" PIPE  
0 SERVICE TAPS



REVISIONS

THE CITY OF  
**COLUMBUS**  
NEBRASKA  
ENGINEERING DEPARTMENT  
(402) 465-4309




SANITARY SEWER  
REHABILITATION 2026

DRN BY: BLI  
DATE: 3/11/2026  
REV No.:  
CIP No.:



SHEET **2**

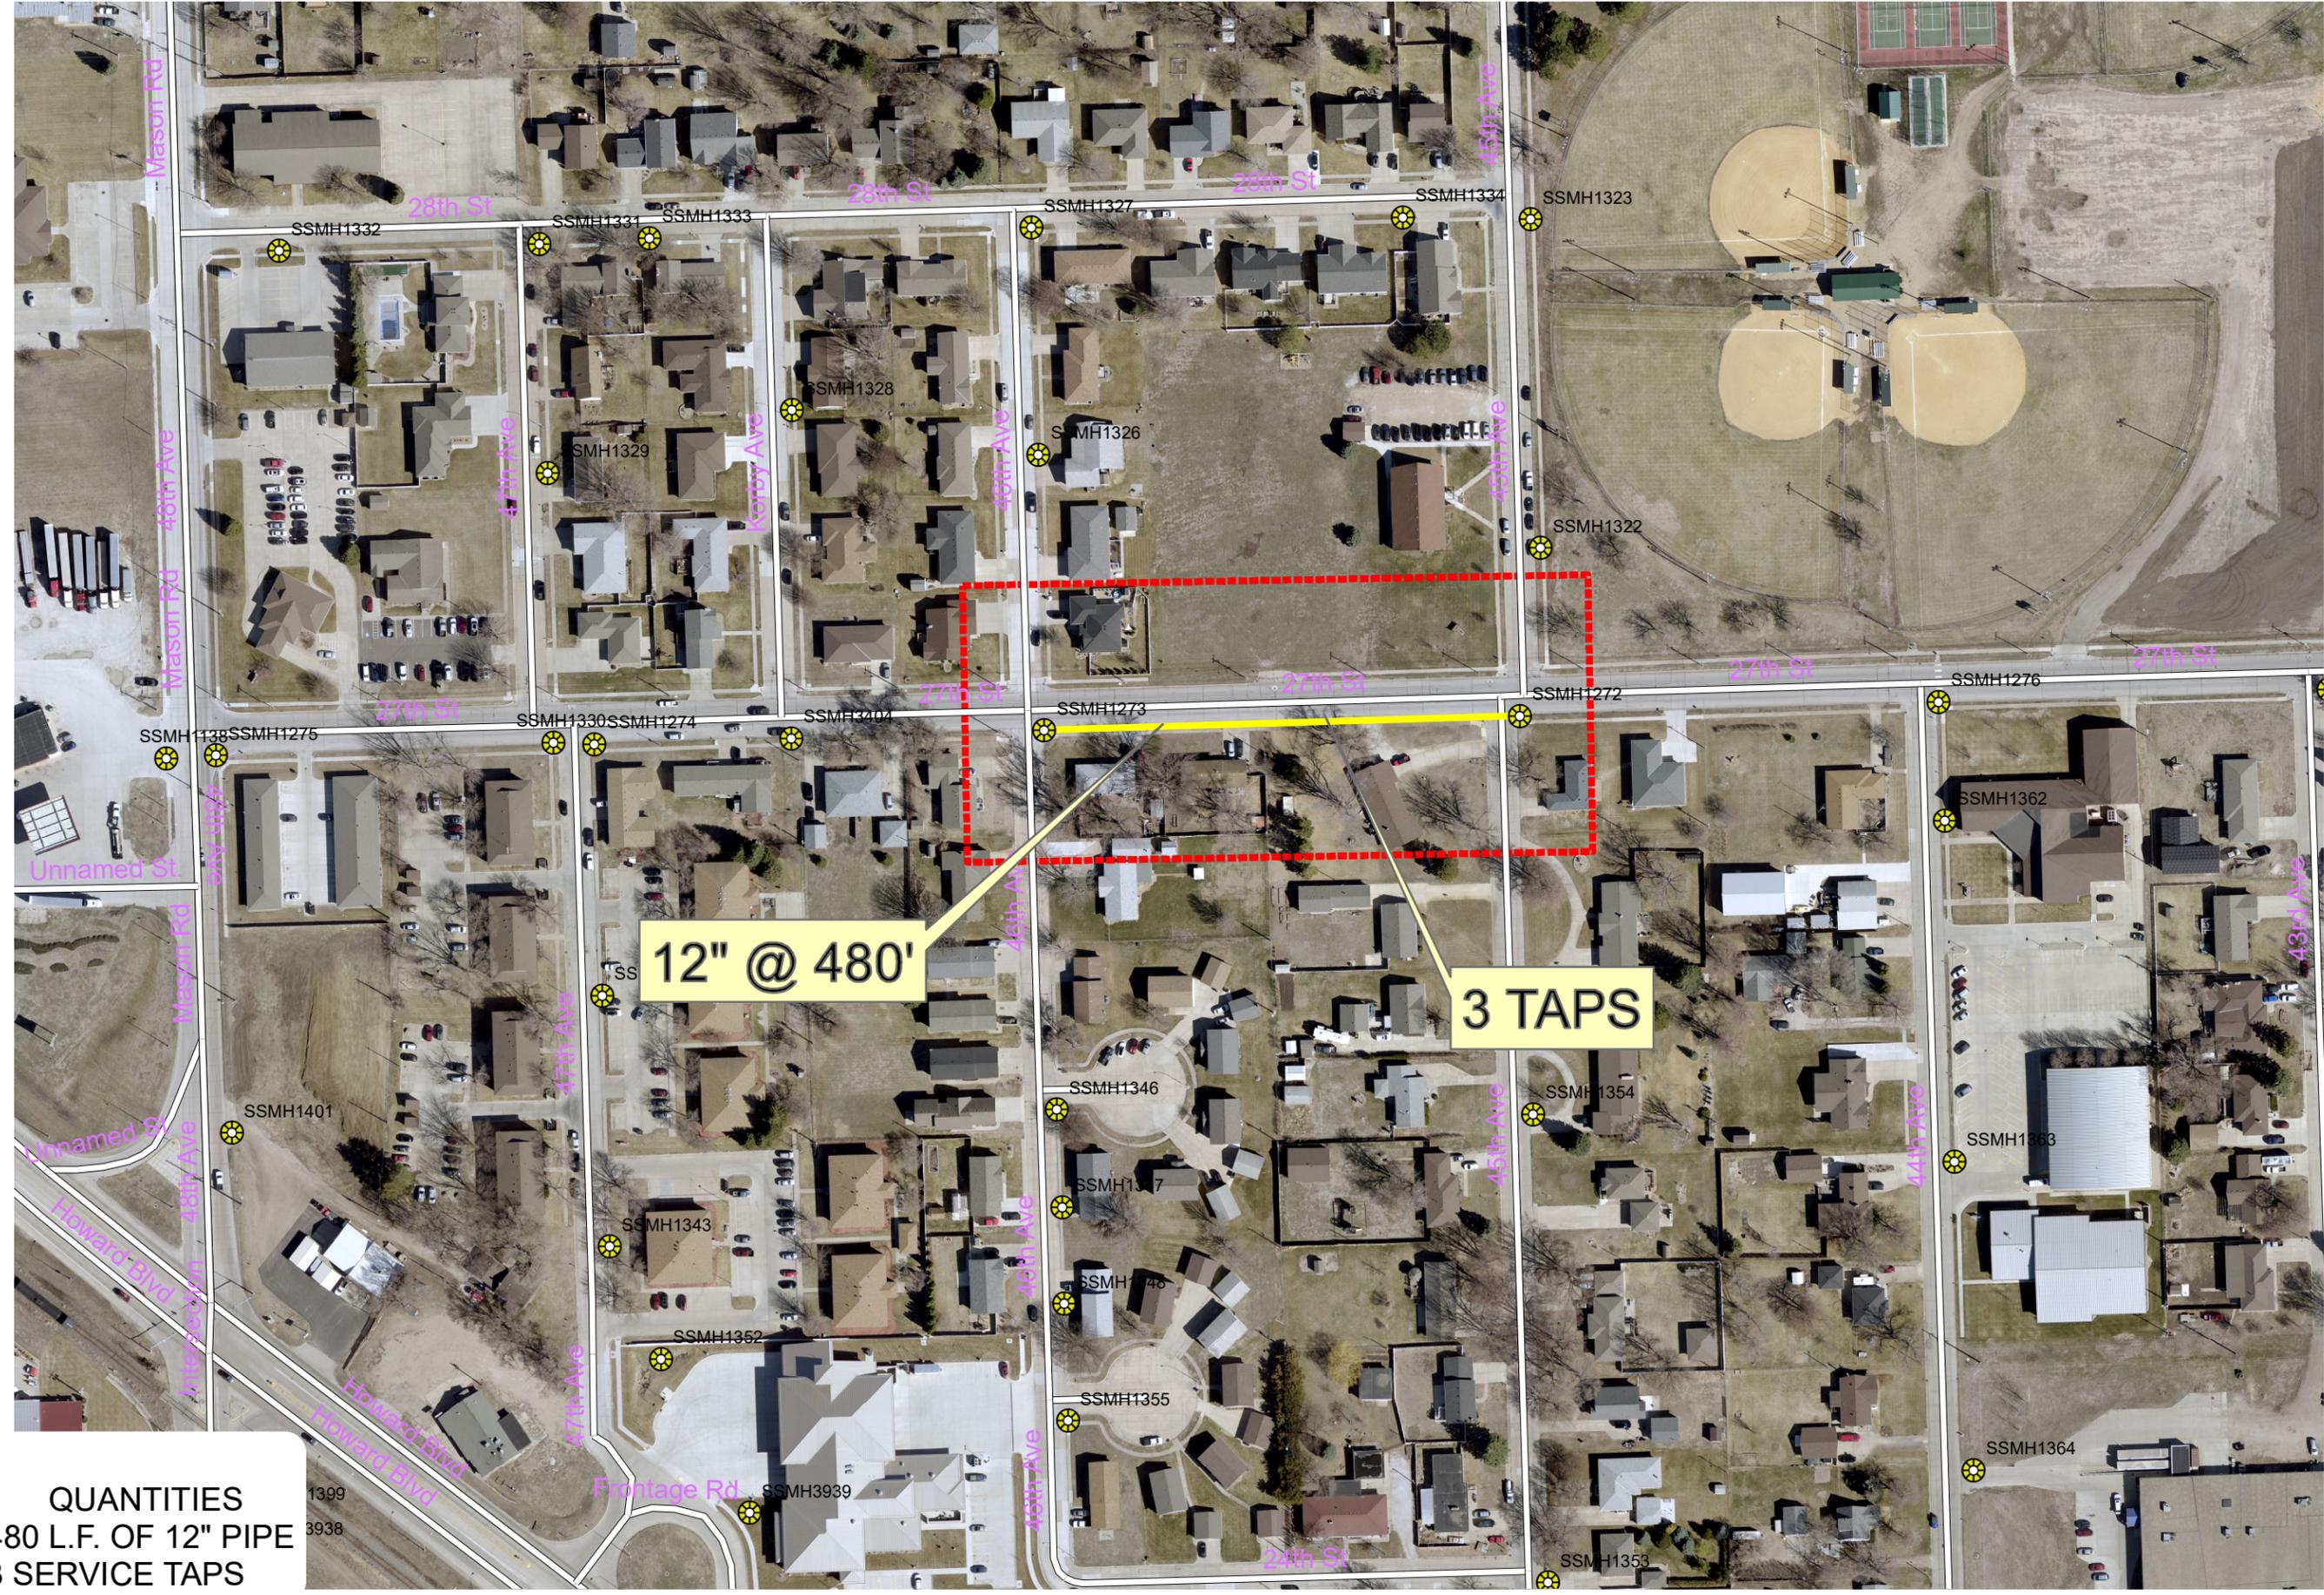

**12" @ 480'**

**3 TAPS**

**QUANTITIES**  
480 L.F. OF 12" PIPE  
3 SERVICE TAPS

1399  
3938



REVISIONS

THE CITY OF  
**COLUMBUS**  
NEBRASKA  
ENGINEERING DEPARTMENT  
(402) 462-4309




**SANITARY SEWER  
REHABILITATION 2026**

DRN BY: BLI  
DATE: 3/11/2026  
REV No.:  
CIP No.:




SHEET **3**

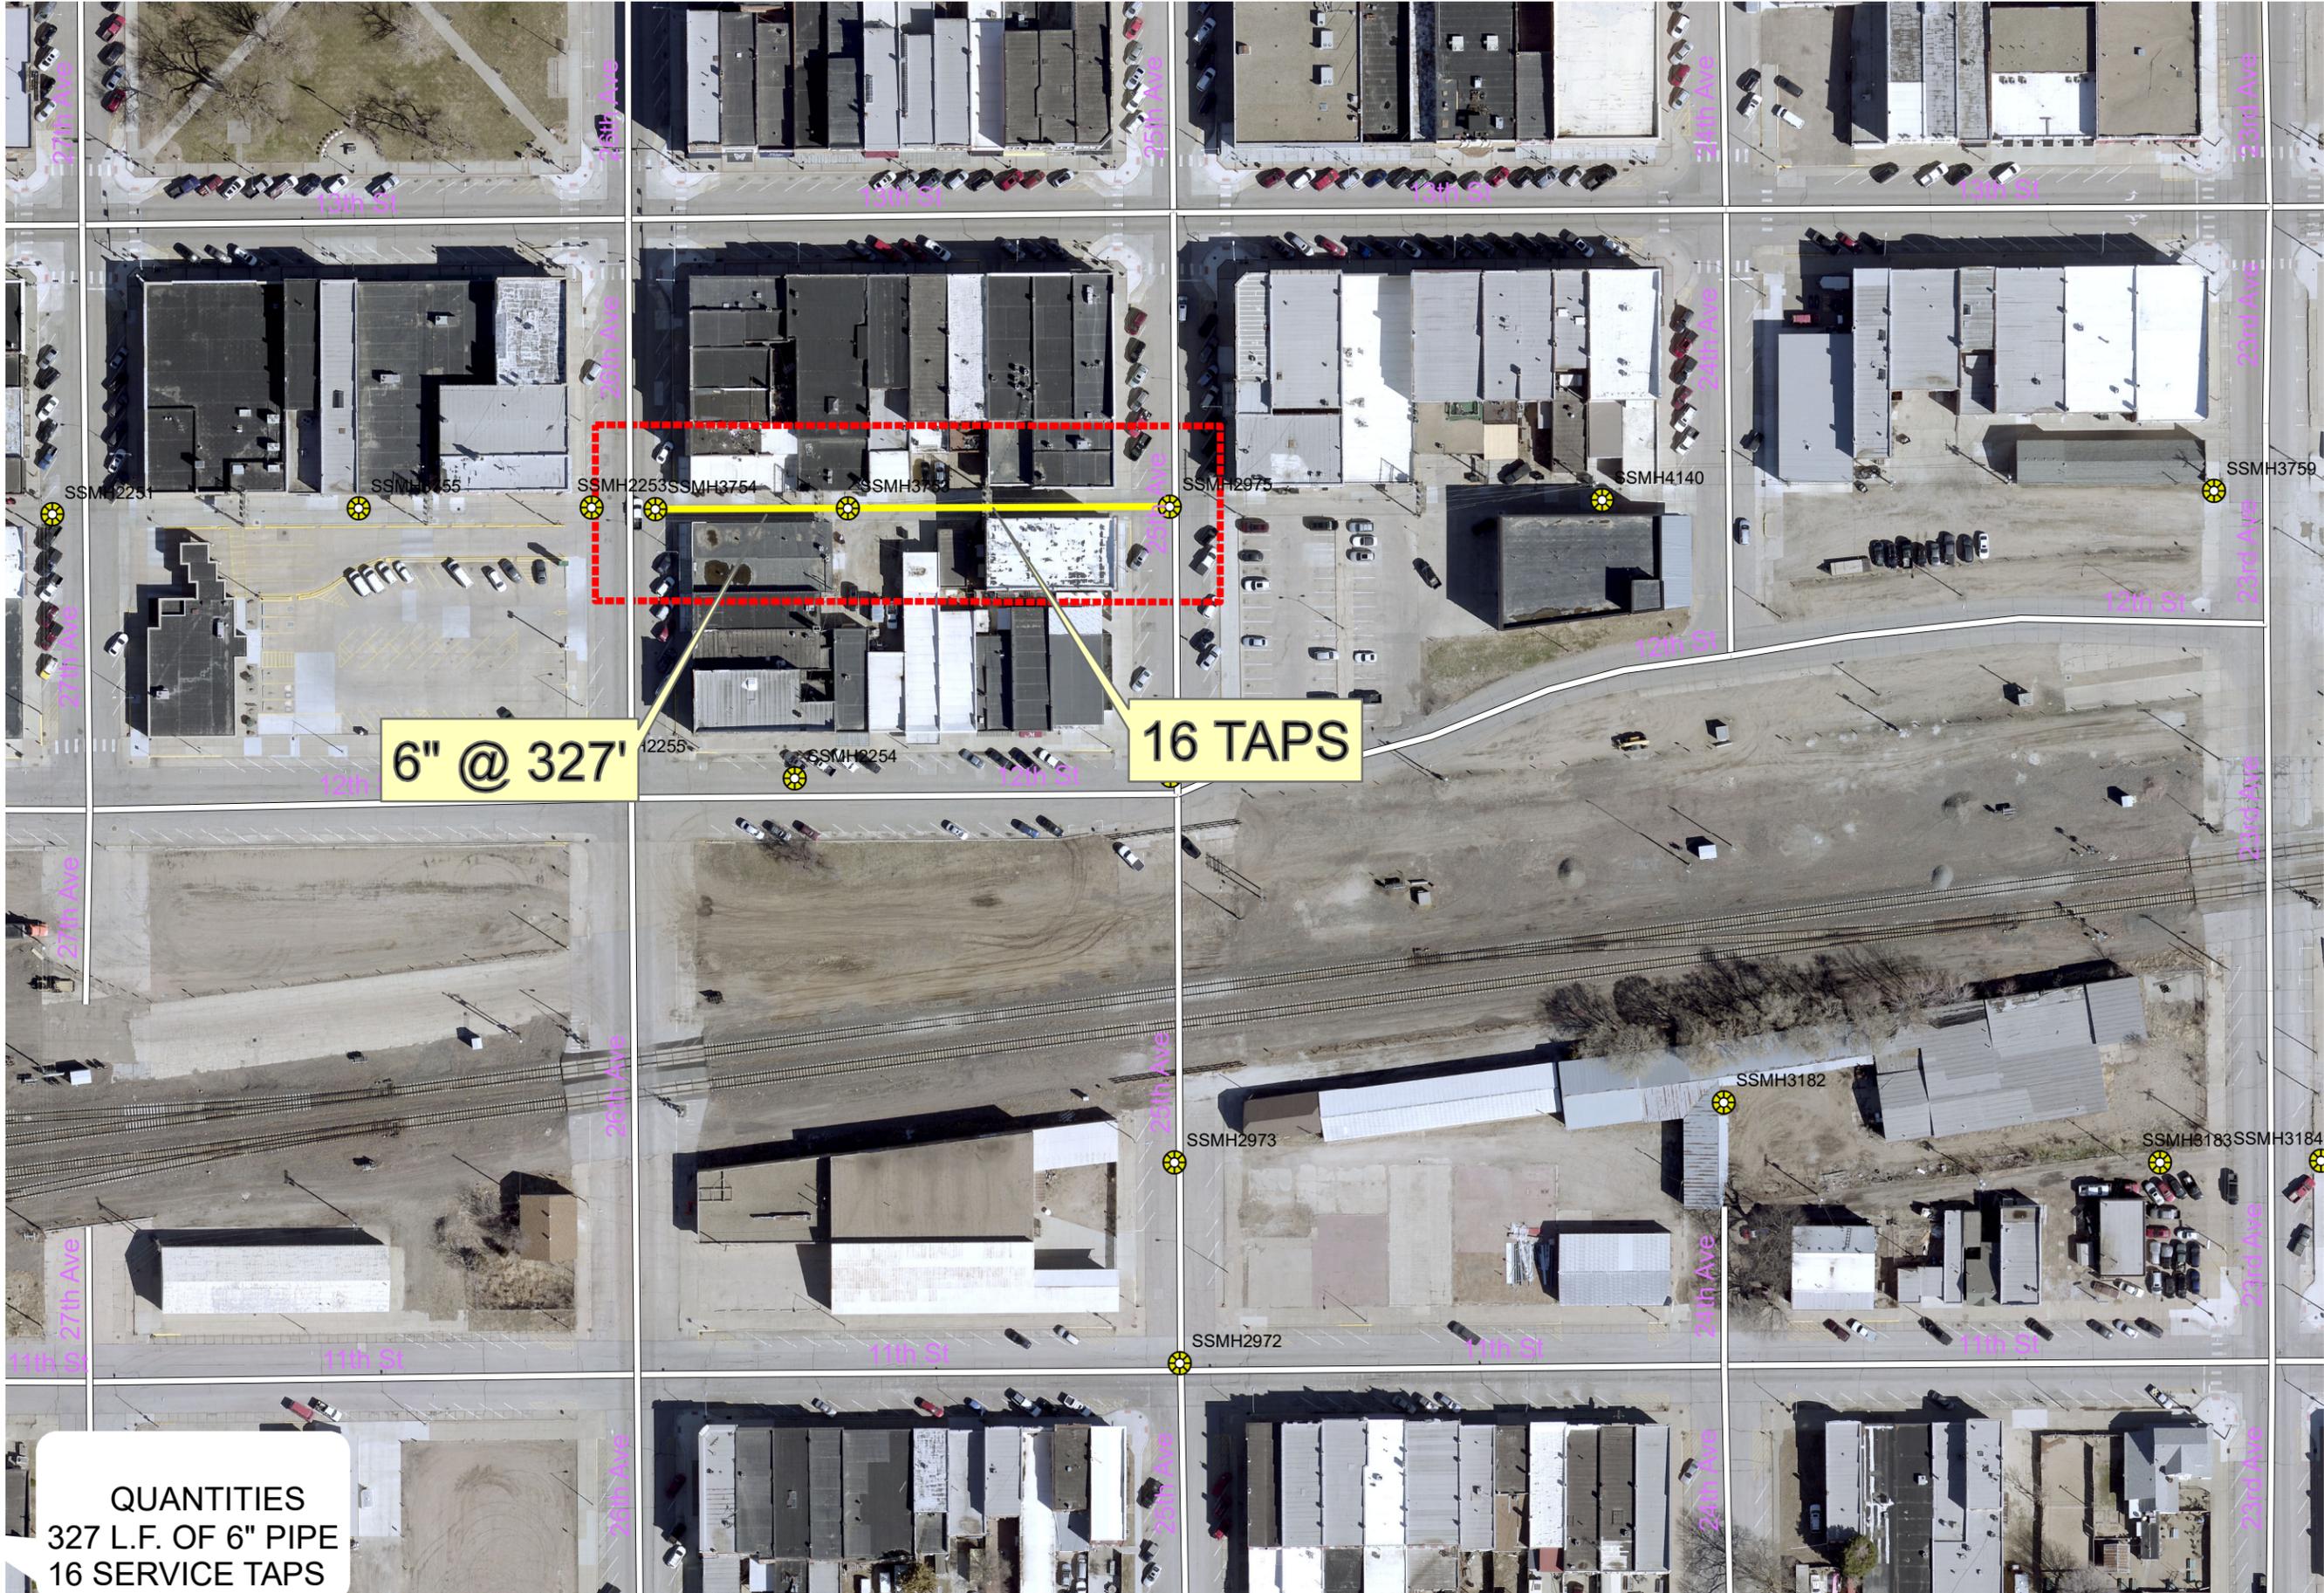

**6" @ 327'**

**16 TAPS**

**QUANTITIES**  
327 L.F. OF 6" PIPE  
16 SERVICE TAPS

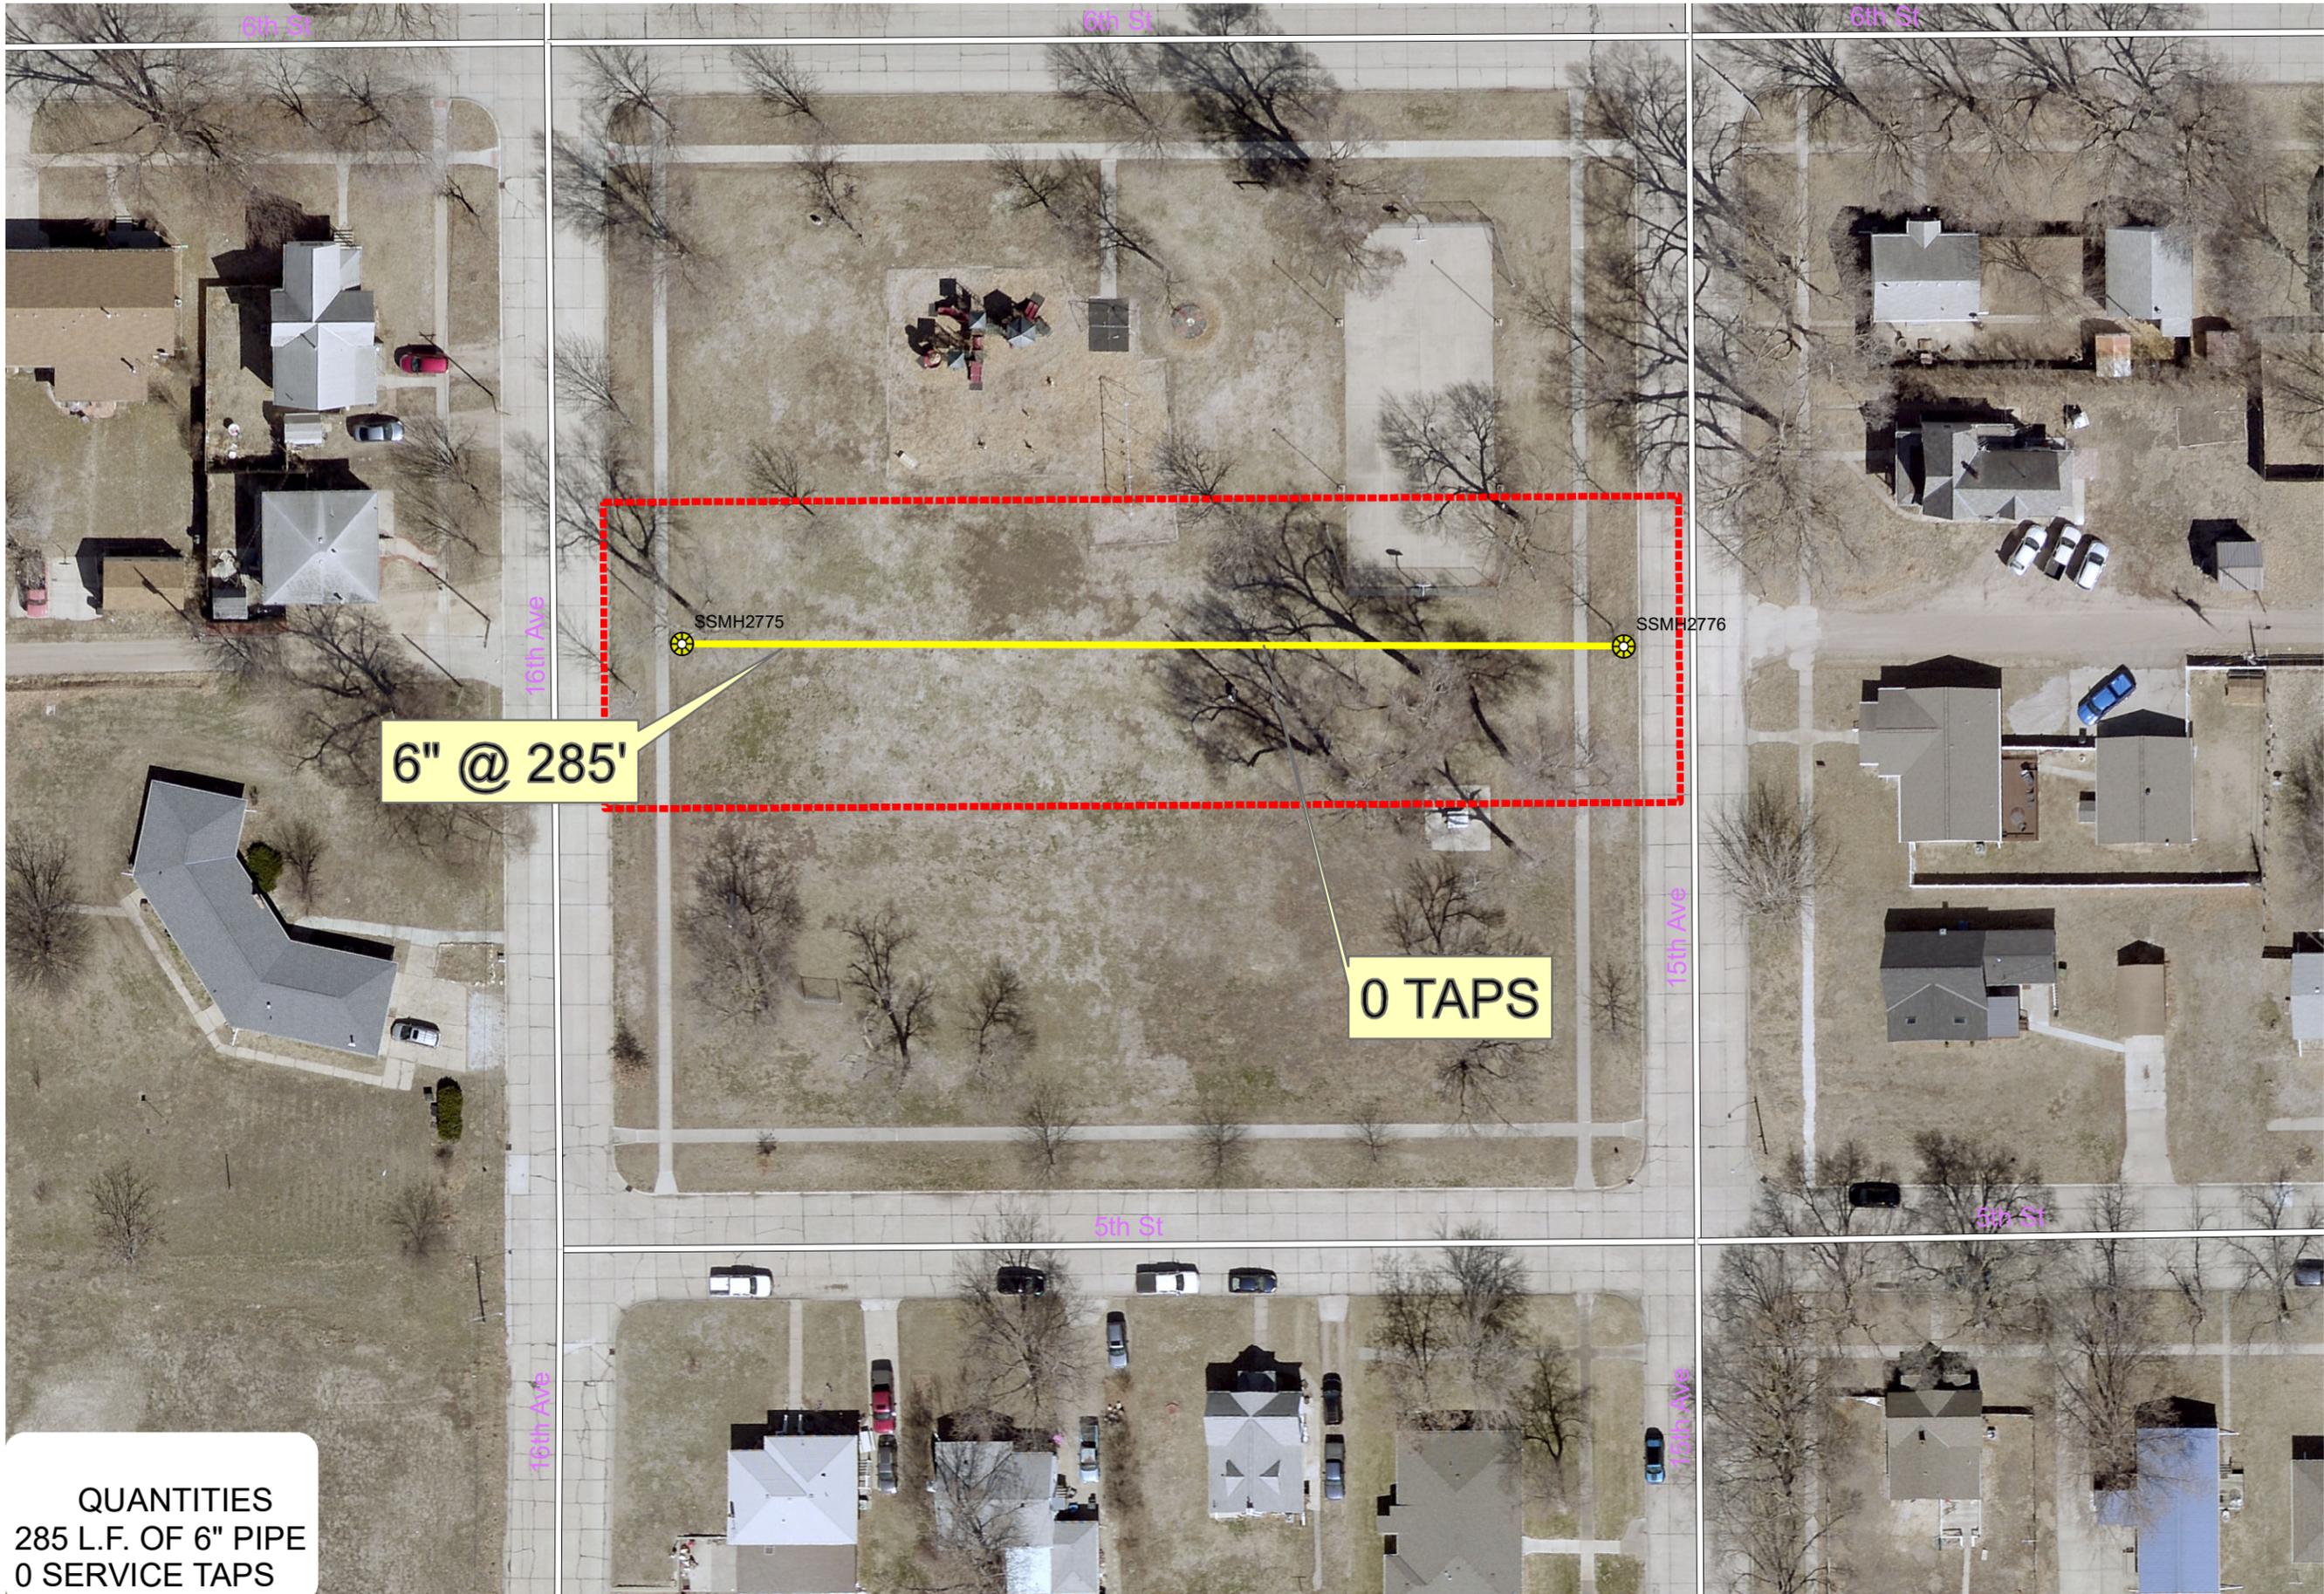




**QUANTITIES**  
 285 L.F. OF 6" PIPE  
 0 SERVICE TAPS

**6" @ 285'**

**0 TAPS**




NO.	REVISIONS

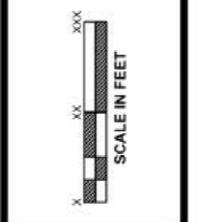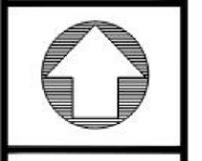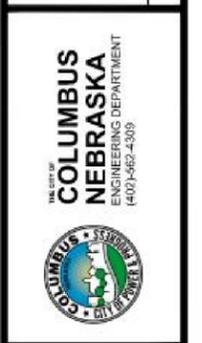

**SANITARY SEWER  
 REHABILITATION 2026**

DRN BY: BLI  
 DATE: 3/11/2026  
 REV No.:    
 CIP No.:

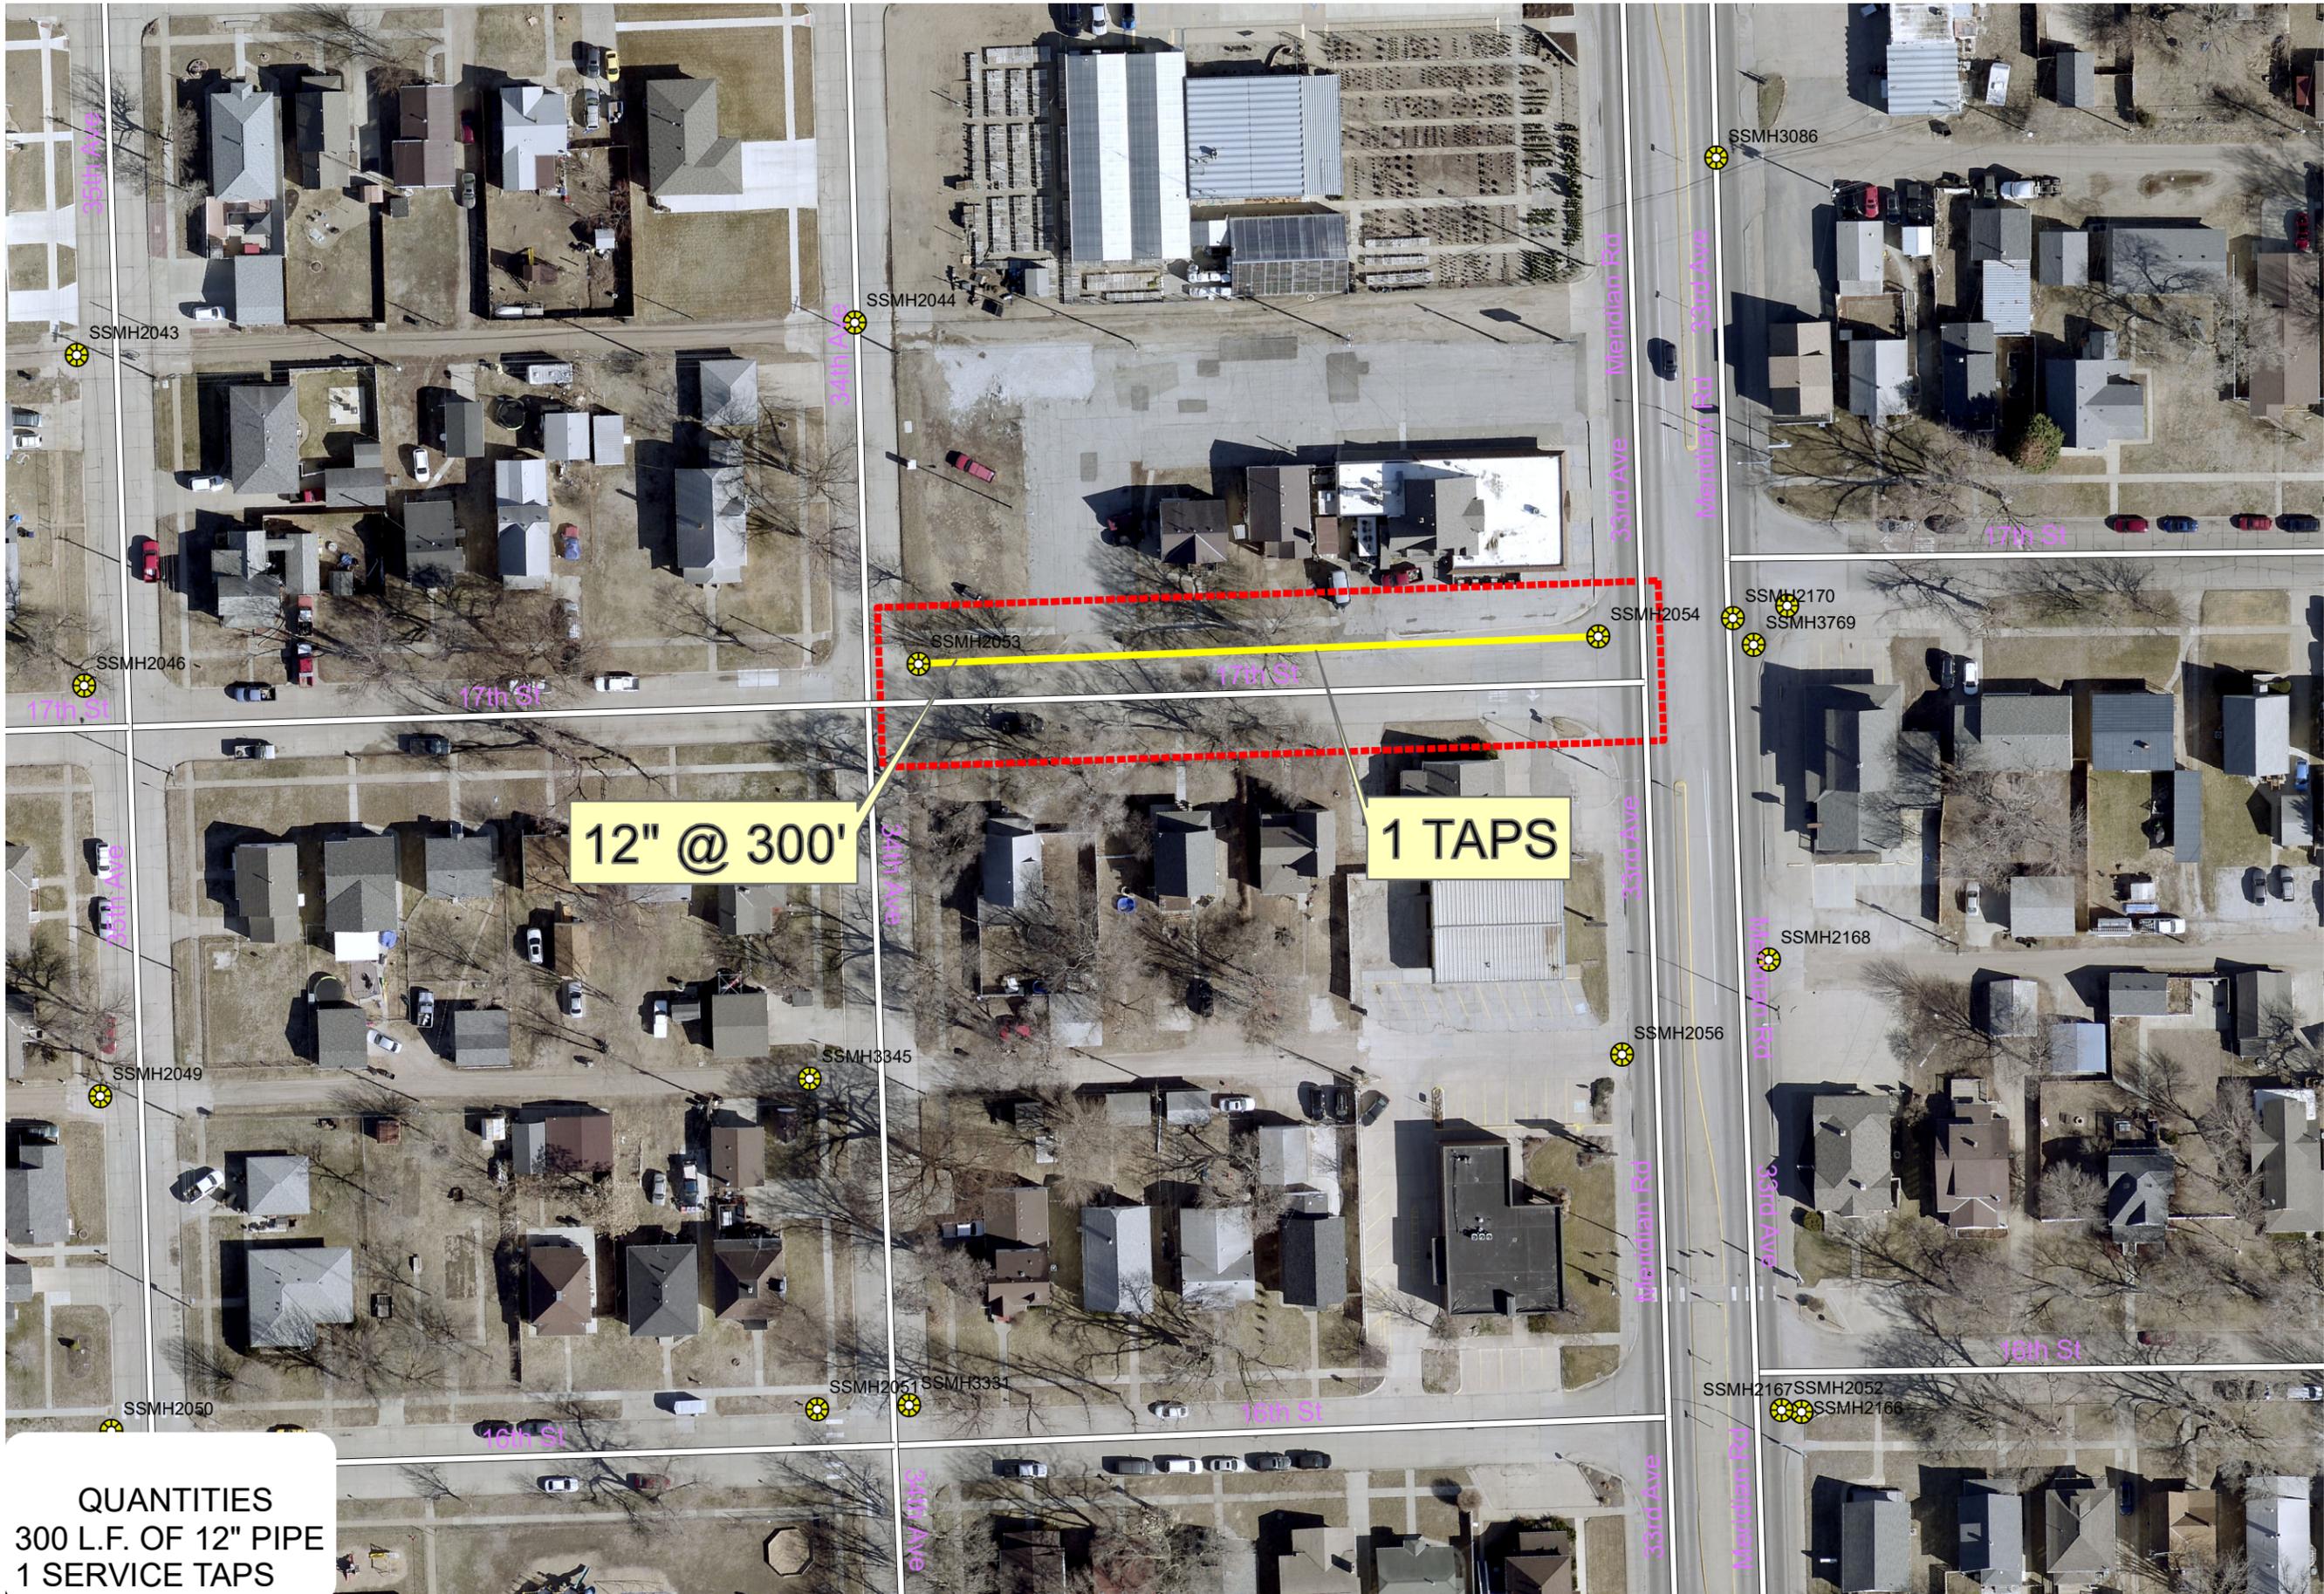



**QUANTITIES**  
 300 L.F. OF 12" PIPE  
 1 SERVICE TAPS

**12" @ 300'**

**1 TAPS**



REVISIONS

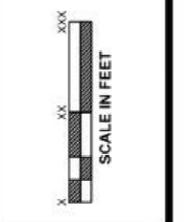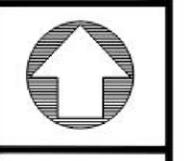


**SANITARY SEWER  
 REHABILITATION 2026**

DRN BY: BLI  
 DATE: 3/11/2026  
 REV No.:    
 CIP No.:    




REVISIONS

THE CITY OF  
**COLUMBUS**  
NEBRASKA  
ENGINEERING DEPARTMENT  
(402) 465-4309

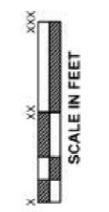

SANITARY SEWER  
REHABILITATION 2026

DRN BY: BLI  
DATE: 3/11/2026  
REV No.:  
CIP No.:



SHEET  
**6**






**QUANTITIES**  
357 L.F. OF 6" PIPE  
4 SERVICE TAPS



QUANTITIES  
 365 L.F. OF 8" PIPE  
 8 SERVICE TAPS



REVISIONS

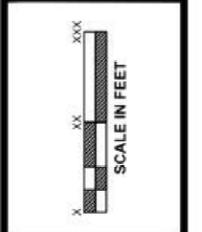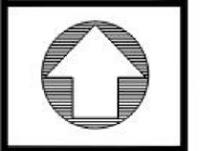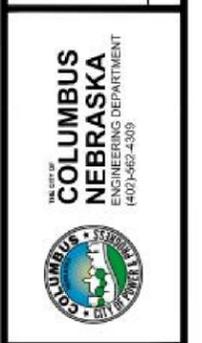

SANITARY SEWER  
 REHABILITATION 2026

DRN BY: BLI  
 DATE: 3/11/2026  
 REV No.:  
 CIP No.:







QUANTITIES  
 288 L.F. OF 6" PIPE  
 12 SERVICE TAPS



NO.	REVISIONS

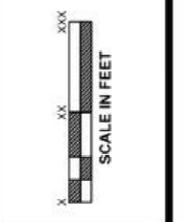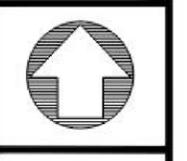

SANITARY SEWER  
 REHABILITATION 2026

DRN BY: BLI  
 DATE: 3/11/2026  
 REV No.:  
 CIP No.:  




REVISIONS

THE CITY OF  
**COLUMBUS**  
NEBRASKA  
ENGINEERING DEPARTMENT  
(402) 462-4309



SANITARY SEWER  
REHABILITATION 2026

DRN BY: BLI  
DATE: 3/11/2026  
REV No. \_\_\_\_\_  
CIP No. \_\_\_\_\_



SHEET **10**



QUANTITIES  
344 L.F. OF 6" PIPE  
10 SERVICE TAPS