



Name/Address		
Richland County Community Schools 1100 E Laurel St Olney, IL 62450-2508		
Date	Quotation #	REP
03/04/26	14762	BJH

Terms
TBD

Quantity	Description	Total
1	<p>POLIGON SOURCEWELL CONTRACT - #092325-PPC</p> <p>QTY (2) - POLIGON MODEL CWC (CANTILEVERED) 10X50 – 10' X 50' - PRIMARY ROOF – MULTI-RIB - NO ELECTRICAL ACCESS OR CUTOUTS - GUTTERS & DOWNSPOUTS - ANCHOR BOLTS - SIGNED/SEALED – ENGINEERED DRAWINGS/CALCS</p> <p>WE ARE ONLY ABLE TO CONSULT & PROVIDE INFORMATION FOR MATERIALS SHOWN ON THE POLIGON PRE-LIM DRAWINGS & FINAL POLIGON PROVIDED COMPLETED ENGINEERED DRAWINGS. PRICES ARE QUOTED WITH STANDARD POLIGON DOCUMENTATION ONLY / POLIGON STANDARD CLOSEOUT DOCS ONLY / POLIGON STANDARD COLOR SELECTION. POLIGON STANDARD WARRANTY PROVIDED ONLY</p>	135,812.00T
1	<p>INSTALL OF POLIGON STRUCTURES & FOOTINGS W/PREVAILING WAGES, UNLOAD STRUCTURE ON-SITE AND TARP FOR STORAGE / SECURITY BY OTHER. FOOTING SPOILS TO BE LEFT ON-SITE</p> <p>PLEASE NOTE: PRICING ASSUMES 4 COLUMNS PER STRUCTURE - EXTERNAL ANCHORS. STRUCTURES ARE IDENTICAL, ORDERED, FABRICATED, & SHIPPED TOGETHER. BASED ON PRELIMINARY DRAWING 85137. IF NEEDED PERMITS AND LOCAL</p>	

The acceptance signature below serves as authorization to order the items quoted & indicates acceptance of the listed prices and terms enclosed. Signature will not substitute for a Purchase Order.

Total
Unloading, storage and installation of equipment upon arrival is not included in above pricing unless specifically noted on quote.

Acceptance Signature: _____

Printed Name: _____



Name/Address		
Richland County Community Schools 1100 E Laurel St Olney, IL 62450-2508		
Date	Quotation #	REP
03/04/26	14762	BJH

Terms
TBD

Quantity	Description	Total
	LICENSES NOT INCLUDED IN PRICING AND BY OTHER. TRASH DUMPSTER BY OTHER. OTHER TO PROVIDE AS NEEDED SITE SECURITY & SECURE STORAGE OF MATERIALS ON-SITE UNTIL STRUCTURES ARE FULLY INSTALLED AND READY FOR USE. CUSTOMER TO PROVIDE LOCATIONS ON GOOGLE MAPS AT THE TIME OF ORDER WHERE STRUCTURES WILL BE PLACED ON-SITE. Tax Exempt	0.00

Total	\$135,812.00
--------------	---------------------

The acceptance signature below serves as authorization to order the items quoted & indicates acceptance of the listed prices and terms enclosed. Signature will not substitute for a Purchase Order.

Unloading, storage and installation of equipment upon arrival is not included in above pricing unless specifically noted on quote.

Acceptance Signature: _____

Printed Name: _____

NOTE: Purchase orders & checks for equipment should be made out to Hutchinson Recreation & Design.



PROJECT: RICHLAND COUNTY - OPT A

LOCATION: OLNEY, IL


BUILDING TYPE: CWC 10X50

ROOF TYPE: MULTI-RIB

BUILDING NUMBER: P23463

ORDER NUMBER: 85137

QUOTE NUMBER: 27896

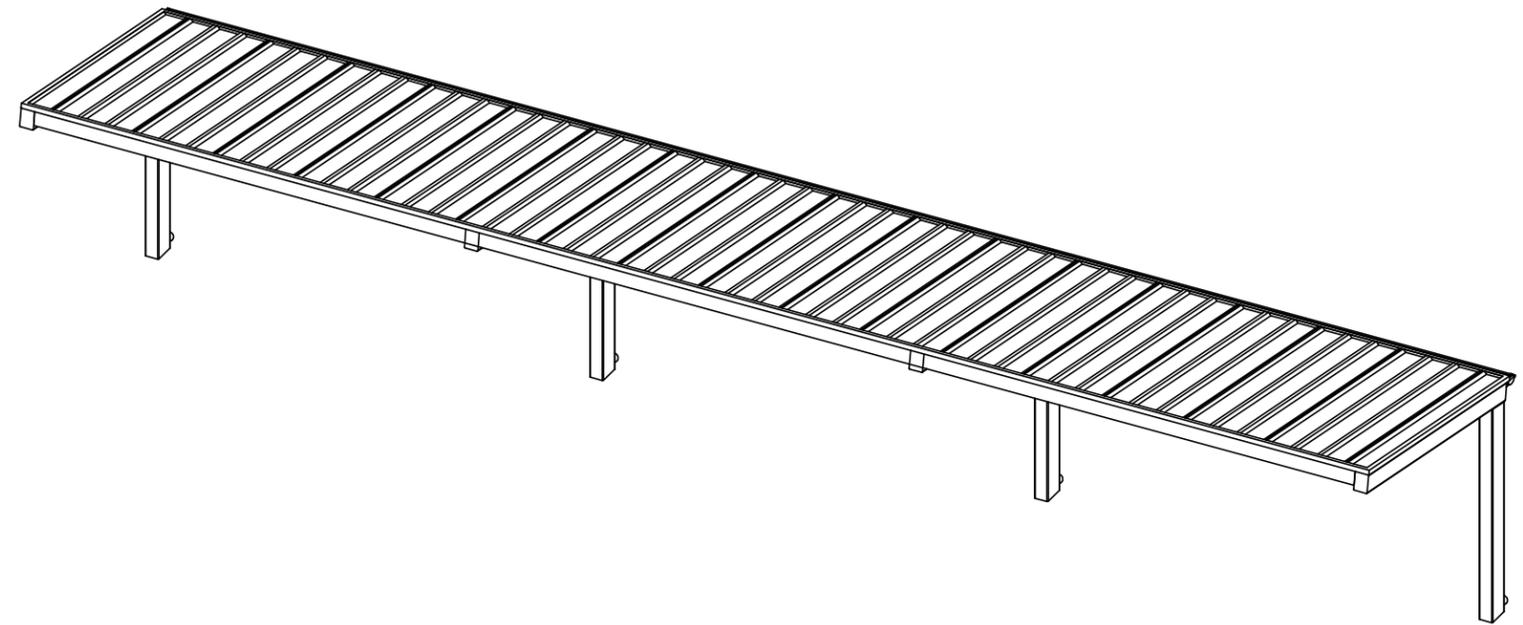

DRAWING LIST:

SHEET NUMBER	DRAWING DESCRIPTION
CS	COVER SHEET
1	ARCHITECTURAL ELEVATIONS
2	STRUCTURAL FRAMING PLAN
3	COLUMN LAYOUT

CERTIFICATES:
 MIAMI-DADE COUNTY CERTIFICATE OF COMPETENCY NO. 24-0903.04
 PCI (POWDER COATING INSTITUTE) 4000 CERTIFIED

FABRICATOR APPROVALS:
 CITY OF PHOENIX, AZ APPROVED FABRICATOR #C08-2010
 CITY OF LOS ANGELES, CA APPROVED FABRICATOR #FB01596
 CITY OF RIVERSIDE, CA APPROVED FABRICATOR #SF_000042
 CITY OF HOUSTON, TX APPROVED FABRICATOR #470
 CLARK COUNTY, NV APPROVED FABRICATOR #264
 STATE OF UTAH APPROVED FABRICATOR 02008-14
 AISC APPROVED FABRICATOR C-00026910
 AWS CERTIFIED WELDING FABRICATOR #240707F

MATERIALS:	DESCRIPTION	ASTM DESIGNATION
	TUBE STEEL	A500 (GRADE B)
	SCHEDULE PIPE	A53 (GRADE B)
	RMT PIPE	A519
	LIGHT GAGE COLD FORMED	A1003 (GRADE 50)
	STRUCTURAL STEEL PLATE	A36
	ROOF PANELS (STEEL)	A653



GENERAL NOTES:
 UNLESS NOTED OTHERWISE, THIS STRUCTURE WAS DESIGNED TO ONLY SUPPORT WHAT IS SHOWN ON THESE DRAWINGS. THE MANUFACTURER MUST BE CONTACTED IF ANYTHING ELSE IS TO BE ATTACHED TO THIS STRUCTURE (WALLS, COLUMN WRAPS, RAILINGS, ETC.) SO THE DESIGN OF THIS STRUCTURE CAN BE REVIEWED AND POSSIBLY REVISED.

UNLESS NOTED OTHERWISE, THIS STRUCTURE WAS DESIGNED ASSUMING A 20' SEPARATION BETWEEN ANY ADJACENT STRUCTURE WITH AN EAVE HEIGHT EQUAL TO OR GREATER THAN THE EAVE HEIGHT OF THIS STRUCTURE. IF THAT SEPARATION DOES NOT EXIST, THE MANUFACTURER MUST BE CONTACTED SO THE DESIGN OF THIS STRUCTURE CAN BE REVIEWED AND POSSIBLY REVISED.

STRUCTURAL STEEL SHALL BE DETAILED, FABRICATED, AND ERECTED IN ACCORDANCE WITH THE LATEST EDITION OF THE AMERICAN INSTITUTE OF STEEL CONSTRUCTION (AISC) SPECIFICATION MANUAL.

ALL WELDING IS PERFORMED BY AMERICAN WELDING SOCIETY (AWS) CERTIFIED WELDERS AND CONFORMS TO THE LATEST EDITION OF AWS D1.1 OR D1.3 AS REQUIRED.

PARTS SHOWN MAY BE UPGRADED DUE TO STANDARDIZED FABRICATION. REFER TO THE SHIPPING BILL OF MATERIALS FOR POSSIBLE SUBSTITUTIONS.

FOR PROPER FIELD INSTALLATION OF THE BUILDING IT IS RECOMMENDED THAT THE PRIMARY FRAME INSTALLER AND THE ROOF INSTALLER HAVE A MINIMUM FIVE (5) YEARS DOCUMENTED EXPERIENCE INSTALLING THIS TYPE OF PRODUCT.

FOR PROPER FIELD INSTALLATION OF THE BUILDING IT IS RECOMMENDED THAT ELECTRIC WIRING, IF REQUIRED, BE RUN THROUGH THE STRUCTURAL MEMBERS BEFORE THE BUILDING IS ERECTED.

STOP!!
NOT FOR CONSTRUCTION
 USE FOR PRELIMINARY
 PLANNING AND ESTIMATING
 ONLY

poligon
 by PORTER CORP
 WWW.POLIGON.COM
 MAIN: (616) 888-3500
 FIELD SUPPORT: (616) 888-3504


REV LEVEL: A
 SCALE: 1:72
 DRAWN BY: michael.leitch
 PRINT DATE: 12/26/2025
 JOB NO: P23463
 CAD MODEL: P23463-E1

PROJECT: RICHLAND COUNTY - OPT A
 PROJECT LOCATION: OLNEY, IL
 DRAWING: COVER SHEET




GENERAL ROOF NOTES:


1. METAL ROOFING:
 - 24 GAUGE
 - GALVALUME COATED
 - KYNAR 500 PAINTED
2. TRIM COLOR MATCHES ROOF
3. SEE POLIGON.COM FOR COLOR OPTIONS

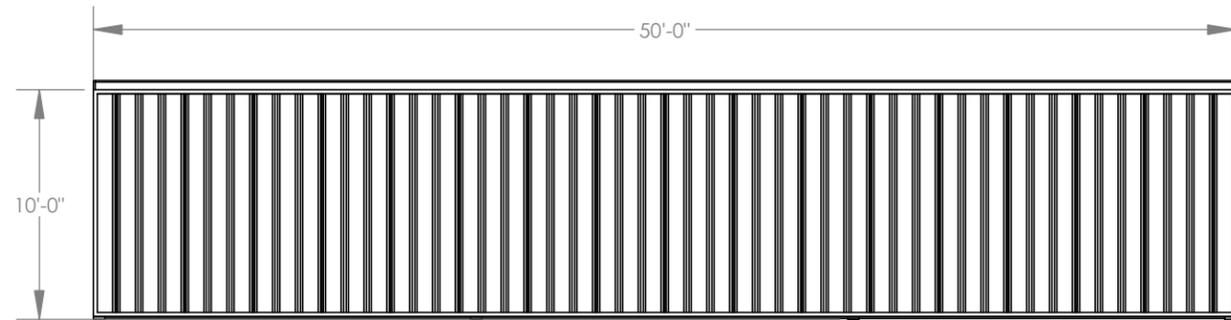

TOP VIEW

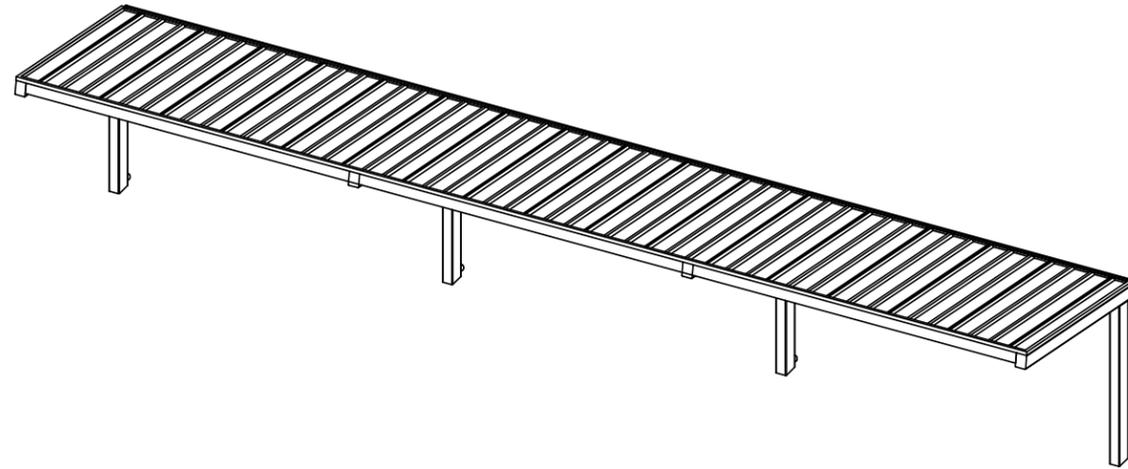


ISOMETRIC VIEW

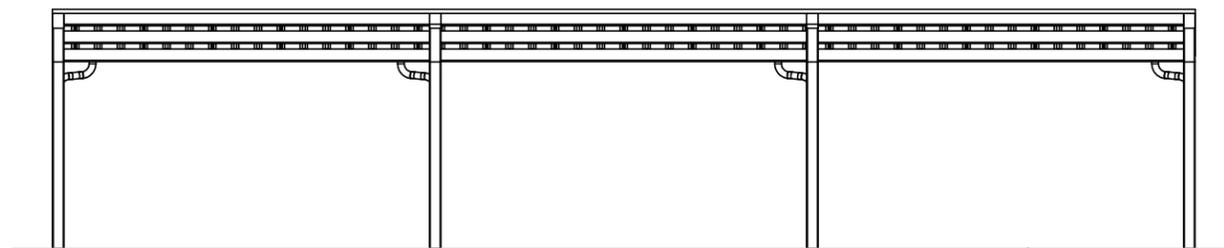

FRONT VIEW

FINISH GRADE
(ASSUMED AT CONSTANT
ELEVATION UNLESS
OTHERWISE NOTED)

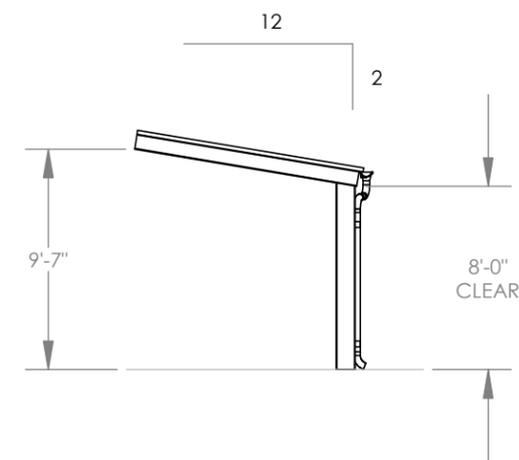

SIDE VIEW

STOP!!
NOT FOR CONSTRUCTION

USE FOR PRELIMINARY
PLANNING AND ESTIMATING
ONLY

REV LEVEL:	A
SCALE:	1:96
DRAWN BY:	michael.leitch
PRINT DATE:	12/26/2025
JOB NO.:	P23463
CAD MODEL:	P23463-E1


PROJECT:	RICHLAND COUNTY - OPT A
PROJECT LOCATION:	OLNEY, IL
DRAWING:	ARCHITECTURAL ELEVATIONS

SHEET


1



TOP VIEW

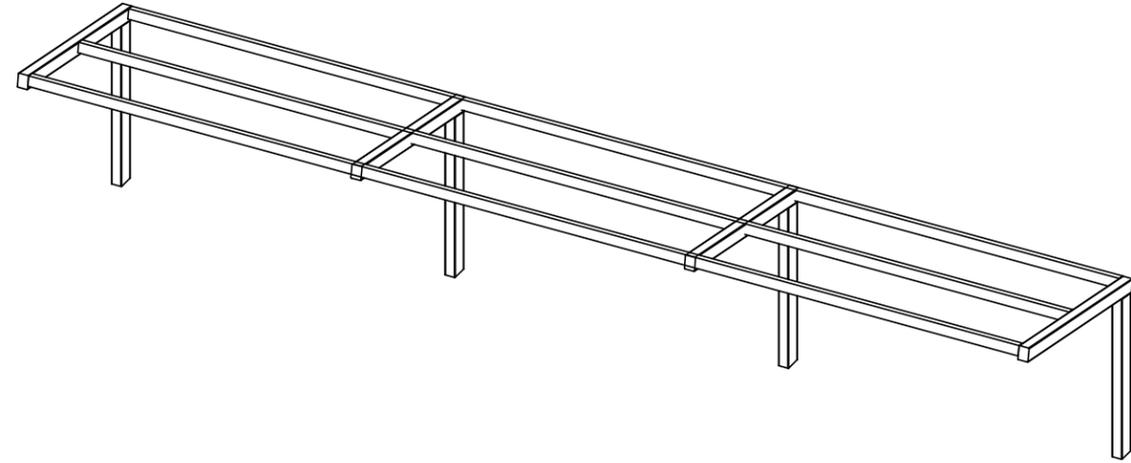


ISOMETRIC VIEW

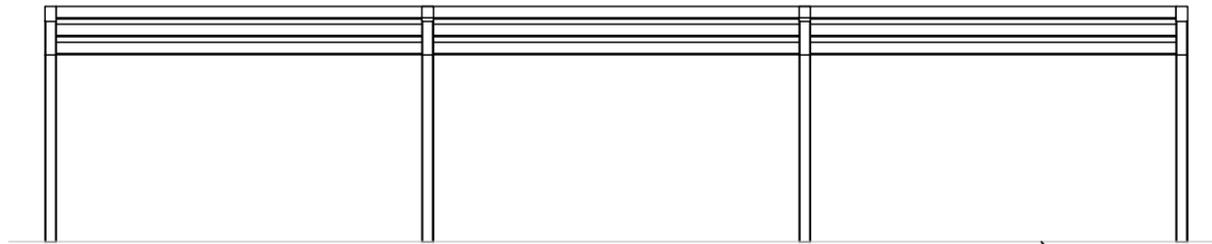

FRONT VIEW

FINISH GRADE
(ASSUMED AT CONSTANT
ELEVATION UNLESS
OTHERWISE NOTED)

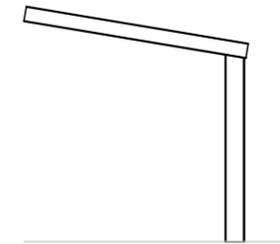

SIDE VIEW

STOP!!
NOT FOR CONSTRUCTION
USE FOR PRELIMINARY
PLANNING AND ESTIMATING
ONLY

REV LEVEL:	A
SCALE:	1:96
DRAWN BY:	michael.leitch
PRINT DATE:	12/26/2025
JOB NO.:	P23463
CAD MODEL:	P23463-E1

PROJECT:	RICHLAND COUNTY - OPT A
PROJECT LOCATION:	OLNEY, IL
DRAWING:	STRUCTURAL FRAMING PLAN

SHEET

2



ANCHOR BOLT LAYOUT NOTES:

1. ENGINEERING WILL DETERMINE REQUIRED ANCHOR BOLT LAYOUT AFTER ENGINEERING PACKAGE IS ORDERED.
2. CUSTOMER MAY SUGGEST PREFERRED ANCHOR BOLT LAYOUT.

STOP!!
NOT FOR CONSTRUCTION

USE FOR PRELIMINARY
PLANNING AND ESTIMATING
ONLY

REV LEVEL:
A
SCALE:
1:64

DRAWN BY:
michael.leitch

PRINT DATE:
12/26/2025
JOB NO:
P23463
CAD MODEL:
P23463-E1

PROJECT:
RICHLAND COUNTY - OPT A
PROJECT LOCATION:
OLNEY, IL
DRAWING:
COLUMN LAYOUT

SHEET

3

poligon[®]



FRAME COLOR: **BUMPER BLACK**
ROOF COLOR: **BRITE RED**
COLORS MAY VARY SLIGHTLY FROM RENDERED IMAGE

RICHLAND COUNTY - OPT A
OLNEY, IL
CWC 10X50

poligon[®]



FRAME COLOR: **BUMPER BLACK**
ROOF COLOR: **BRITE RED**
COLORS MAY VARY SLIGHTLY FROM RENDERED IMAGE

RICHLAND COUNTY - OPT A
OLNEY, IL
CWC 10X50

Hutchinson Recreation & Design - Terms and Conditions

Page 1 of 4 (Terms and Conditions & Proposal Facts)

The quotation, terms and conditions, and proposal facts must be attached and included as an exhibit to any contract, which is entered into as a result of this quotation. Failure to do so will result in such contract being returned unsigned until these items have been included, thus delaying the processing of your order.

PLEASE NOTE FOR ALL QUOTES / BIDS – INSTALLATION IS NOT INCLUDED UNLESS SPECIFICALLY NOTED ON THE QUOTE / BID.

Equipment orders with installation service: Continuous access will be provided to the installation crew for heavy equipment traffic without obstruction for delivery and installation of equipment, safety surfacing, and any other materials or furnishings provided on this quotation throughout the installation. The site is free of any private utilities or underground items unless marked by owner. Any local labor requirements are by other. All items below are not included unless specifically stated on the quotation. Excessive rock excavation is not included in standard pricing. Proper site grade has been completed prior to the arrival of the installation crew. Additional mobilization costs will be charged for each trip if site is not ready for the installation of the equipment. Core drilling or saw cutting of existing or new concrete or asphalt is not included. The installation of all furnishings and equipment not indicated as surface mount or portable should be scheduled for installation prior to concrete or asphalt construction or blocked out for in concrete forms. Installation prices assume normal soil conditions, easy access to site with trucks. If it becomes necessary to cross landscaping, sidewalks, or grass areas to reach project area, re-seeding or sodding may be necessary - the customer will be responsible unless otherwise noted on quote. Installation does not include any allowance for moving or repairing any underground utility lines such as electrical, telephone, gas, water or sprinkler lines that may be encountered during installation operations. Any additional costs incurred as a result of hard rock conditions requiring extra equipment, or for utility removal or repair resulting in delay is for customer's account, unless they are detailed on as built site drawings or marked on the ground prior to quotation, fabrication and installation.

Owner/Contractor site preparation and installation notes and instructions:

- **DO NOT SPREAD SAFETY SURFACE OR GRAVEL DRAINAGE PRIOR TO INSTALLATION OF PLAYGROUND EQUIPMENT.**
- If site conditions become too wet to install equipment, drying agents such as lime can be applied at additional costs to be borne by Owner. The application of drying agents must be pre-approved via written instrument, signed by both Owner and Hutchinson Recreation & Design, before application begins.
- Any on-site installation, site work, or surfacing change orders must be pre-approved via written instrument, signed by Owner & Hutchinson Recreation & Design, Inc. before change orders are executed. Hutchinson Recreation & Design, Inc. is not responsible or liable for any verbal or other negotiations with installers made without approval and a signed change order from our office.
- Removal and replacement of existing surfacing materials is not included unless specifically indicated on the quotation.
- Owner is responsible for locating and marking all private utility locations and notification of any other underground items prior to quotation, fabrication, and installation. Hutchinson Recreation & Design will not be responsible for any underground items encountered or any damage to such items not marked or pointed out by the owner. Any delay or cost to repair as a result will be at an additional cost to the owner. If installation is included on quote public locates will be called out by the install company prior to install – NOT private locates.
- Quotations for Engineered Wood Fiber do not include gravel drainage systems; gravel sumps or daylight drains unless specifically noted on quote / bid..
- Required installation grade includes: Site excavated to proper depth and grade should be no greater than 2% for drainage. Owner/Contractor will provide safety/storage of equipment/security fencing until equipment and surfacing is ready for installation and use – unless specifically noted on quote as included by us.

Additional information regarding Safety Surfacing for Playground Projects:

- Purchaser shall be responsible for storage of all products and security, as needed, to prevent vandalism and/or damage of any type to the surface during installation process, curing time, and after the installation is completed. Surface quotes are based on thickness/critical fall heights performances as tested by an accredited laboratory, and are not subject to results generated by hand held, suspect field-testing equipment.
- Purchaser is responsible for storage of all resin, glue, and binder in a temperature controlled environment. Any materials left outside will be at the sole cost of the purchaser if replacement products are needed.
- If site is prepared by other and if the site is over the square foot agreed upon the customer will be charged for the additional square foot based on the critical fall height of equipment and price/square foot.
- Price excludes concrete, asphalt, site work, base aggregate, compaction or preparation etc.
- If customer or other is preparing the sub base for unitary surfacing, then customer or other is responsible to adhere to manufacturers sub base requirements/specifications and provide photo field verification to our office prior to scheduling of surfacing install crews. PLEASE NOTE: Lead times vary for the scheduling of the surfacing install crews at certain times of the year. Please check with our office for tentative scheduling dates at the time of order.
- If loose fill engineered wood fiber is being purchased customer is aware that: Due to the nature of wood fiber, wood fiber will vary in size and type of wood if purchased in differing time frames. Engineered Wood fiber surfacing is for safety purposes 1st and the aesthetic look and feel of the wood fiber is inconsistent. The variance will meet all required guidelines/specifications from the manufacturer.

Owner/Contractor delivery and receipt of shipment:

- Unloading is not included with installation unless specifically noted on the quote / bid.
- The Owner/Contractor will be notified 24 hours or more prior to delivery whenever possible.
- It is assumed that all materials can be delivered to the jobsite, and the Owner/Contractor will provide a secure location to store the equipment prior to installation. Installation price does not include transportation of materials from a secondary secure delivery location to job site.
- Delivery does not include lift-gate service-unless specifically noted on quote/bid. Those services, depending on product, may be available by request for an extra cost to the owner.
- Lead-times vary by manufacture and are subject to change without notice. Please ask our office at the time of order for approximate shipping lead times. Please provide firm shipment schedules at time of order, delivery dates requested outside of normal manufacturing days may be subject price increases from suppliers for materials and freight.

Insurance: This proposal contains standard General Liability and Workers Compensation coverage – when applicable. Any waivers of subrogation and primary no-contributory endorsement requirements require additional premium to the provider. Any additional such charges to our policies as a result of the awarding of a contract based upon this proposal will be passed through to you at your additional expense.

Quotation does NOT include the following (Unless specifically stated on the quotation / bid): taxes, prevailing wages, permits, local business license, state or local approvals, performance/payment bond, engineering seals, testing, site preparation, or storage of equipment, installation, supervision, removal of excess dirt from footings or any site excavation, borders, safety surfacing, unloading of equipment, security, fencing, custom colors on equipment or materials, or landscaping!

Order and Payment Terms: Any orders that are tax-exempt will require a copy of the tax-exempt certificate at the time of order. All applicable tax will be added to final invoice. Payment terms to be determined at the time of order. If applying for credit, unless credit is approved by Hutchinson Recreation & Design and/or Manufacturing Company, a 50% or 100% prepayment may be required. Cash in advance discounts available on certain equipment, NO retainage/retentions allowed. Quotation is valid for 21 days. Past due accounts will be assessed interest at the rate of 1.5% per month. Hutchinson Recreation & Design shall be entitled to recover its reasonable attorneys' fees and costs if legal action is brought to collect amounts due. Please Note: Due to the Global Pandemic our suppliers/partners are experiencing labor shortages, raw material shortages and disruptions in supply chains worldwide. Global production for factories worldwide has been significantly affected. Lead times are now approximate only. All orders are subject to delay. We appreciate your business and understanding.

Failure to comply with these terms and conditions will result in additional charges or contract change orders. Please contact our office with any questions concerning the attached quotation or terms and conditions, or if any additional services are required for your Project. Thank you for the opportunity to provide this quotation.

Poligon Products only:

1. Pricing assumes Risk Category II for all structures with roof coverings and Risk Category I for all other structures (e.g. trellis, portal, etc.) as well as Wind Exposure C and clear wind flow as defined by ASCE 7, unless noted otherwise.
2. Pricing assumes a 20' separation between any adjacent structure with an eave height equal to or greater than the eave height of this structure if the ground snow load is greater than 0 PSF to account for drifted snow, unless noted otherwise.
3. Pricing assumes standard size electrical cutouts, unless noted otherwise: 2-3/8" wide x 4" tall single gang cutouts in columns at 18" or 48" above finish grade or 3/4" diameter cutouts in roof framing members.
4. Quotation is based on Poligon's interpretation of any drawings or documentation provided at time of quote request.
5. Deviation of design from the supplied quote and preliminary drawing may result in price changes. All design changes should be submitted to Poligon for re-quoting purposes.
6. Poligon provides pricing and engineering for the most cost effective and efficient frame, meeting Poligon's design philosophy of hidden bolted connections (no field welding required).
7. If this quotation does not reference specific design elements that must be incorporated, please work with Hutchinson Recreation & Design to update the quotation as required (e.g. column sizes, column locations, roof pitch, etc.).
8. All member sizes are preliminary until the engineering package has been completed. Preliminary reaction forces and foundation sizing may be provided upon request and should be used for budget purposes only.

Acceptance of Quotation:

The undersigned, by its duly authorized representative hereby authorizes Hutchinson Recreation to have the manufacturer ship the equipment listed on the accompanying quote, and complete the specified tasks, for which the undersigned agrees to pay the total amount specified. The undersigned acknowledges that it has read and agreed to the Terms and Conditions. Payment terms to be determined at the time of order. Non-taxable customers must provide proper tax exemption certificate to manufacturer at time of order or tax will be added to final invoice.

Customer Acceptance Signature Date

Hutchinson Recreation & Design – PROPOSAL FACTS

PROPOSAL / QUOTE / BID (Items listed below are additional items available on certain products/services quoted. If these items are not listed as included or line itemed out on your quote then they are not included in your price of items quoted. If you would like pricing on any of these items added to your quote, please call our main office to inquire about availability.)

Unloading equipment	Lift gate services	Removal of excess material, dirt or old equipment from site	Concrete pad prices are (plus/minus) one-degree grade
Site Work	Drainage	Site Restoration	Installation of equipment
Safety Surfacing (Wood Fiber, Poured in Place, Tile, etc.)	Installation of safety surface	Any extra material/labor necessary to get grade is additional costs	Trash Dumpster
Taxes	Supervision	Fencing or Landscaping	Performance and Payment Bonds
Storage	Security	Testing/Permits/State or Local Approvals/Engineering Seals	Engineered Drawings & Calcs

NOTE: INSTALLATION QUOTE IS BASED ON "NORMAL" MISSOURI / ILLINOIS SOIL AND OR WATER TABLE CONDITIONS AND LEVELS. SEE TERMS SHEET FOR MORE INFORMATION ON INSTALLATION LIMITATIONS AND CUSTOMER RESPONSIBILITIES. ALL SUPERVISIONS WILL BE BILLED DIRECT BY AN INDEPENDENT SUPERVISOR.

OWNER SITE PREPARATION AND INSTALLATION NOTES:

Owner **MUST** provide safety fencing to be used around the site by the installer – unless specifically noted on our quote / bid. Desired install grade includes: sod removal flat/level surface w/drainage.

FOR PLAYGROUND PROJECTS - DO NOT SPREAD SAFETY SURFACE PRIOR TO EQUIPMENT INSTALLATION.

READ installation specifications brochures prior to installation.

Install equipment according to manufacturer's specifications.

You **MUST** call underground utilities prior to excavation – public and private lines. Public lines will be called out prior to install by us if

installation is included on quote. All private lines must be marked by other with or without install options chosen.

DELIVERY INFORMATON:

Delivery day assistance needed to unload - the driver will be either a factory representative who may assist you or commercial carrier depending on manufacture. Depending on manufacture and equipment it will take anywhere between **2-5 sturdy people to unload equipment**. Shelters, and some bigger equipment may require use of machinery to assist in the unloading of equipment. The cost of that machinery is not included in our pricing unless specifically noted on the quotation or bid. Lift gate services may be available upon request, this would be at an additional cost to the owner. Delivery point should be close to construction site - in secured area. Equipment should be inventoried carefully after unloading, along with notations of any discrepancies. NOTE: MISSING PARTS CLAIMED AFTER 48 HOURS FROM THE DATE OF DELIVERY WILL NOT BE HONORED. MISSING PARTS NOTIFIED TO US AFTER 48 HOURS WILL REQUIRE RE-PURCHASE OF PARTS.

CUSTOMER RESPONSIBILITY FOR PLAYGROUND PROJECTS:

During installation and at the completed installation or installation sign-off, the owner becomes responsible for keeping children off of the playground for 72 hours to allow cement to set up. If poured-in-place surfacing is installed the owner is responsible to keep children off to allow for the surfacing to properly cure – which may be up to 72 hours. It is advised to have security throughout the poured-in-place surfacing installation and during this curing process to prevent damage to the surfacing. It is the owner's responsibility to maintain the safety surfacing and schedule regular safety and maintenance inspections of the equipment.

INDEMNIFICATION:

HUTCHINSON RECREATION & DESIGN MAKES NO EQUIPMENT WARRANTIES EXCEPT FOR THOSE STANDARD WARRANTIES ISSUED WITH THE EQUIPMENT DIRECT FROM THE MANUFACTURER AND INSTALLATION COMPANIES, WHICH ARE INCORPORATED HEREIN BY THIS REFERENCE. HUTCHINSON RECREATION & DESIGN SPECIFICALLY DISCLAIMS ANY IMPLIED WARRANTY OF MERCHANTABILITY OR FITNESS FOR A PARTICULAR PURPOSE AND ANY LIABILITY FOR INCIDENTAL OR CONSEQUENTIAL DAMAGES. CUSTOMER AGREES TO DEFEND, INDEMNIFY AND SAVE HUTCHINSON RECREATION & DESIGN AND IT'S PRODUCT MANUFACTURERS HARMLESS FROM ALL CLAIMS OF ANY KIND FOR DAMAGES OF ANY KIND ARISING OUT OF CUSTOMER'S ALTERATION OF THE EQUIPMENT (WITHOUT THE MANUFACTURERS' EXPRESS WRITTEN CONSENT), ITS FAILURE TO MAINTAIN THE EQUIPMENT, ITS FAILURE TO PROPERLY FOLLOW THE RESPECTIVE MANUFACTURERS' INSTALLATION INSTRUCTIONS, ITS FAILURE TO PROPERLY SUPERVISE EQUIPMENT USE. FOR PLAYGROUND EQUIPMENT THEIR FAILURE TO PROVIDE AND MAINTAIN APPROPRIATE TYPES AND DEPTHS OF SAFETY SURFACING BENEATH AND AROUND THE EQUIPMENT IN ACCORDANCE WITH THE RESPECTIVE MANUFACTURERS' INSTALLATION AND OWNER'S MANUALS AND THE MOST CURRENT CONSUMER PRODUCT SAFETY COMMISSION HANDBOOK FOR PUBLIC PLAYGROUND SAFETY.

PLEASE NOTE:

For playground projects, to the best of our knowledge, the proposed components/parts bring your play structure into compliance with current guidelines and standards. If it is determined at a later date that additional components/parts are required there will be an additional cost for these components/parts. The proposed equipment from the manufacturer meets applicable federal guidelines and is not ensured to meet specific state and local codes.

For shelters and shades with engineered drawings / calcs included will be engineered to meet local IBC codes.

For all projects the customer is responsible, if applicable, to bring any concerns for state and local codes to the attention of Hutchinson Recreation & Design prior to quotation, ordering, and installation of equipment – otherwise any additional costs incurred will be the full responsibility of the owner.

NOTICE TO OWNER

FAILURE OF THIS CONTRACTOR TO PAY THOSE PERSONS SUPPLYING MATERIAL OR SERVICES TO COMPLETE THIS CONTRACT CAN RESULT IN THE FILING OF A MECHANIC'S LIEN ON THE PROPERTY WHICH IS THE SUBJECT OF THIS CONTRACT PURSUANT TO CHAPTER 429, RSMO. TO AVOID THIS RESULT YOU MAY ASK THIS CONTRACTOR FOR "LIEN WAIVERS" FROM ALL PERSONS SUPPLYING MATERIAL OR SERVICES FOR THE WORK DESCRIBED IN THIS CONTRACT. FAILURE TO SECURE LIEN WAIVERS MAY RESULT IN YOUR PAYING FOR LABOR AND MATERIAL TWICE.

PRODUCT INFORMATION:

PLEASE VISIT OUR WEBSITE AT WWW.HUTCHINSON-RECREATION.COM AND CLICK ON THE MANUFACTURERS WEBSITE LINKS FOR UP TO DATE PRODUCT INFORMATION, PRODUCT WARRANTIES, INSTALLATION INFORMATION. IF YOU WOULD LIKE ANY COPIES SENT TO YOU VIA EMAIL OR MAIL PLEASE CONTACT OUR MAIN OFFICE.

Acceptance of Proposal Facts and Conditions:

The undersigned acknowledges that it has read and agreed to the proposal facts.

Customer Acceptance Signature Date