



Windstream LOCATION MAP E 2ND ST

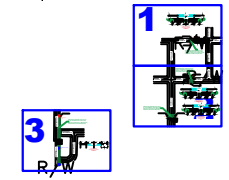

LEGEND


- PROPOSED CONDUIT
- AERIAL OVERLASH
- SW SIDEWALK
- EOP
- BOC
- POLE
- POWER POLE

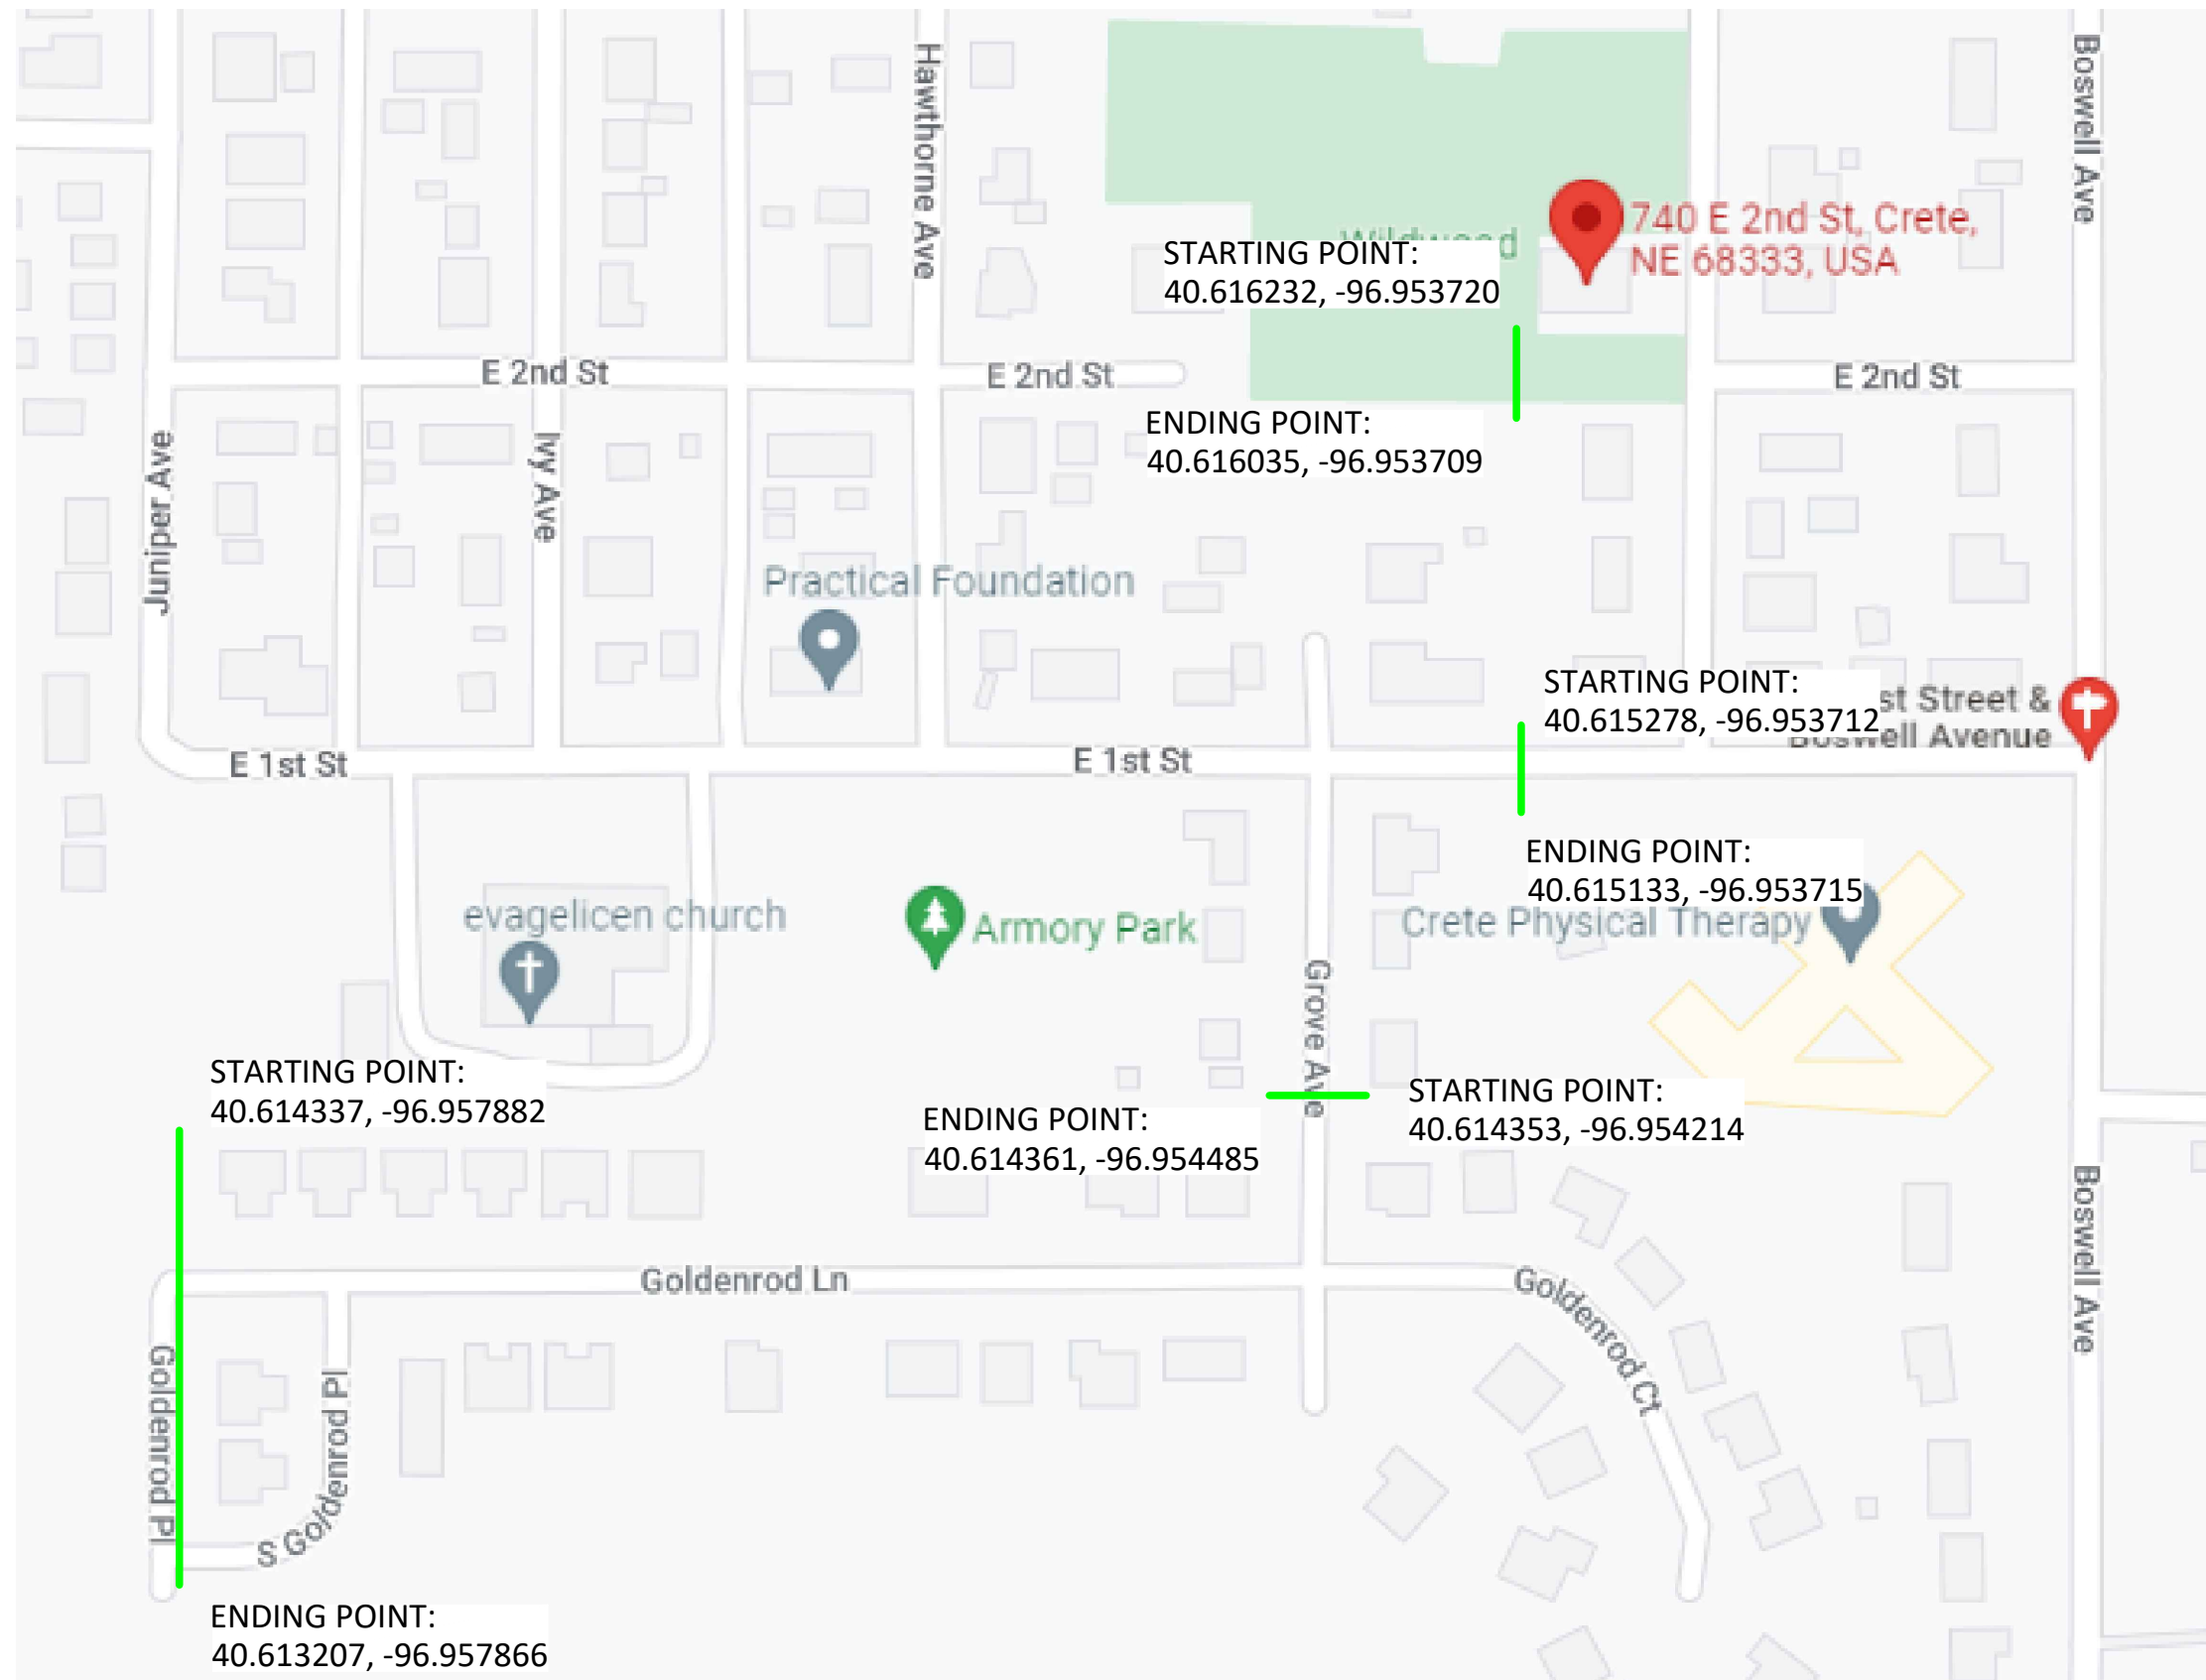

DATE CREATED: 6/17/22

DATE REVISED:

DRAWN BY: RAMTeCH

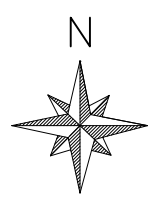

SCALE: NTS

COMPANY:
Windstream

SYSTEM:
CRETE,NE

PROJECT NUMBER:
715012483



DESCRIPTION:
FTTP GPON PERMIT

MAP:

LOCATION MAP

RAMTeCH

CITY PERMIT E 2ND ST

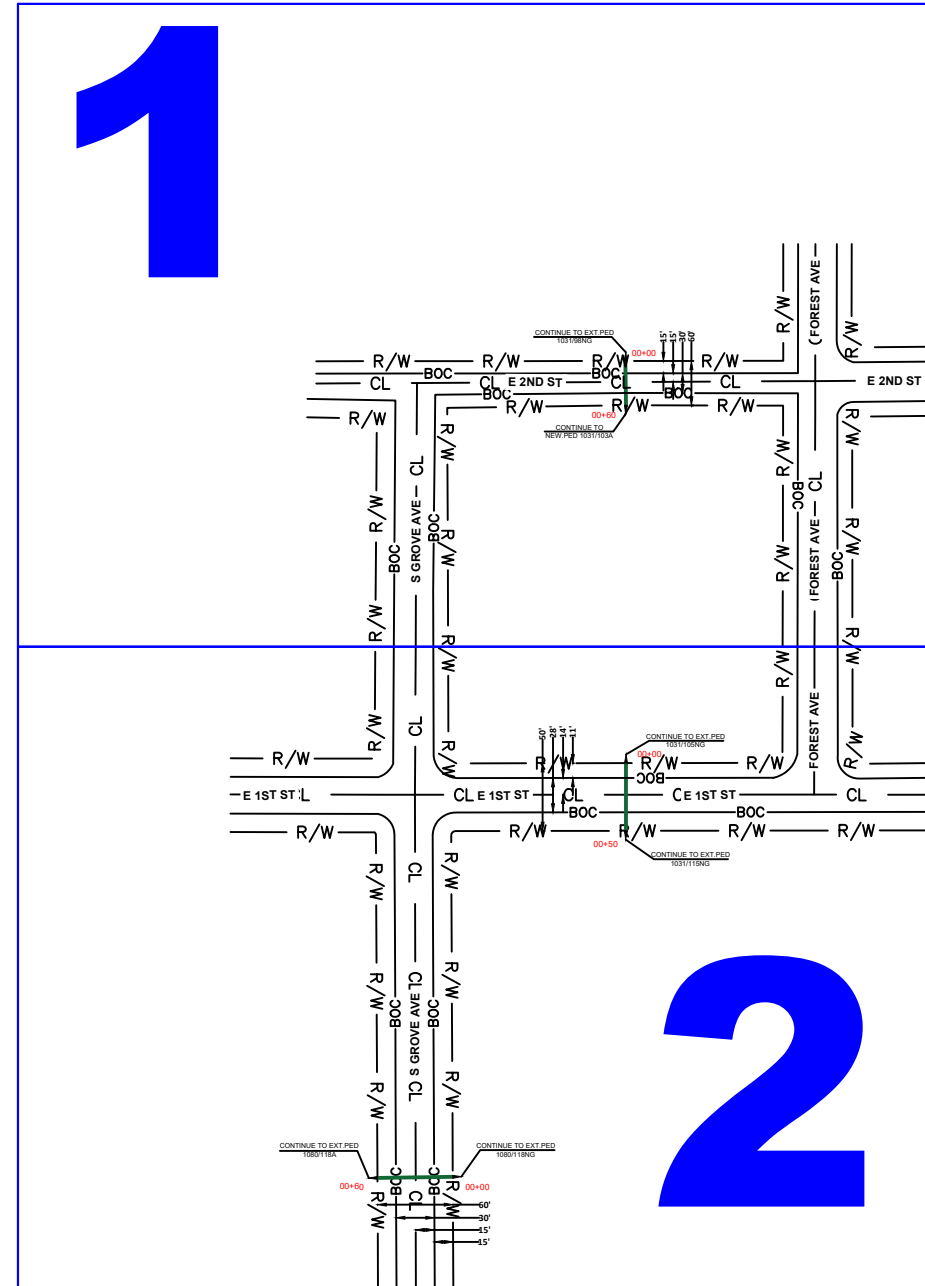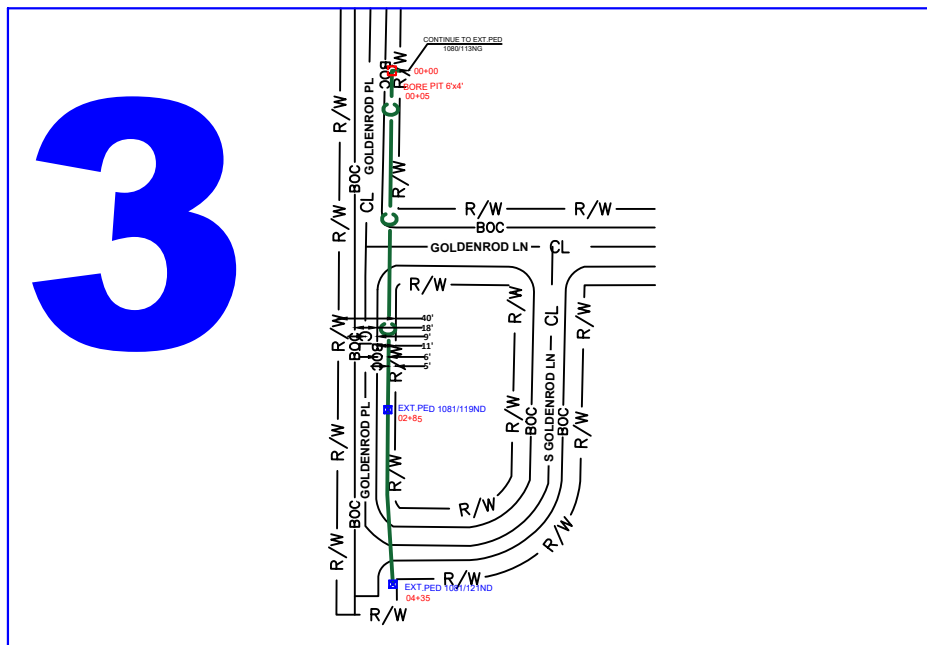

LEGEND


- PROPOSED CONDUIT
- AERIAL OVERLASH
- SW SIDEWALK
- EOP
- BOC
- POLE
- POWER POLE



DATE CREATED: 6/17/22

DATE REVISED:

DRAWN BY: RAMTeCH

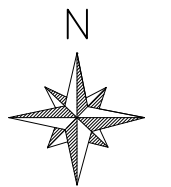

SCALE: NTS

COMPANY:
Windstream

SYSTEM:
CRETE,NE


PROJECT NUMBER:
715012483

DESCRIPTION:
FTTP GPON PERMIT


MAP:

KEY MAP



RAMTeCH

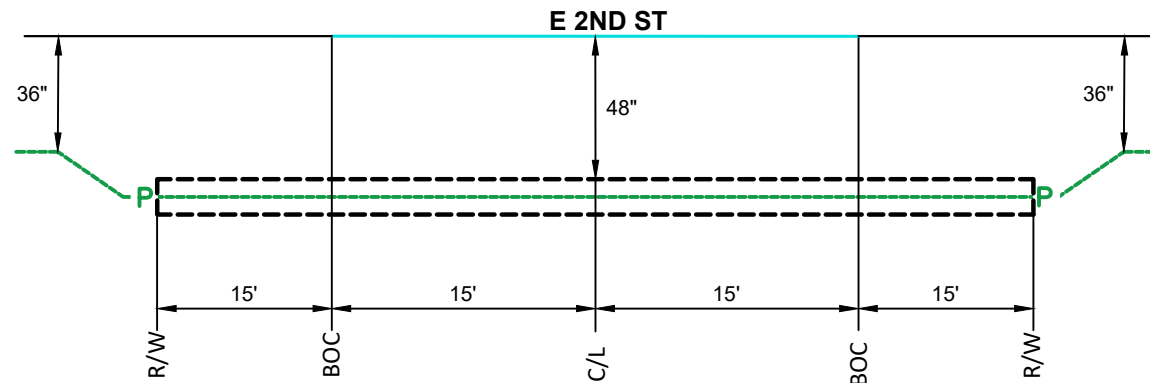

**TYPICAL BORE DETAIL
2 LANE ROAD CROSSING
LOOKING EAST
NTS**

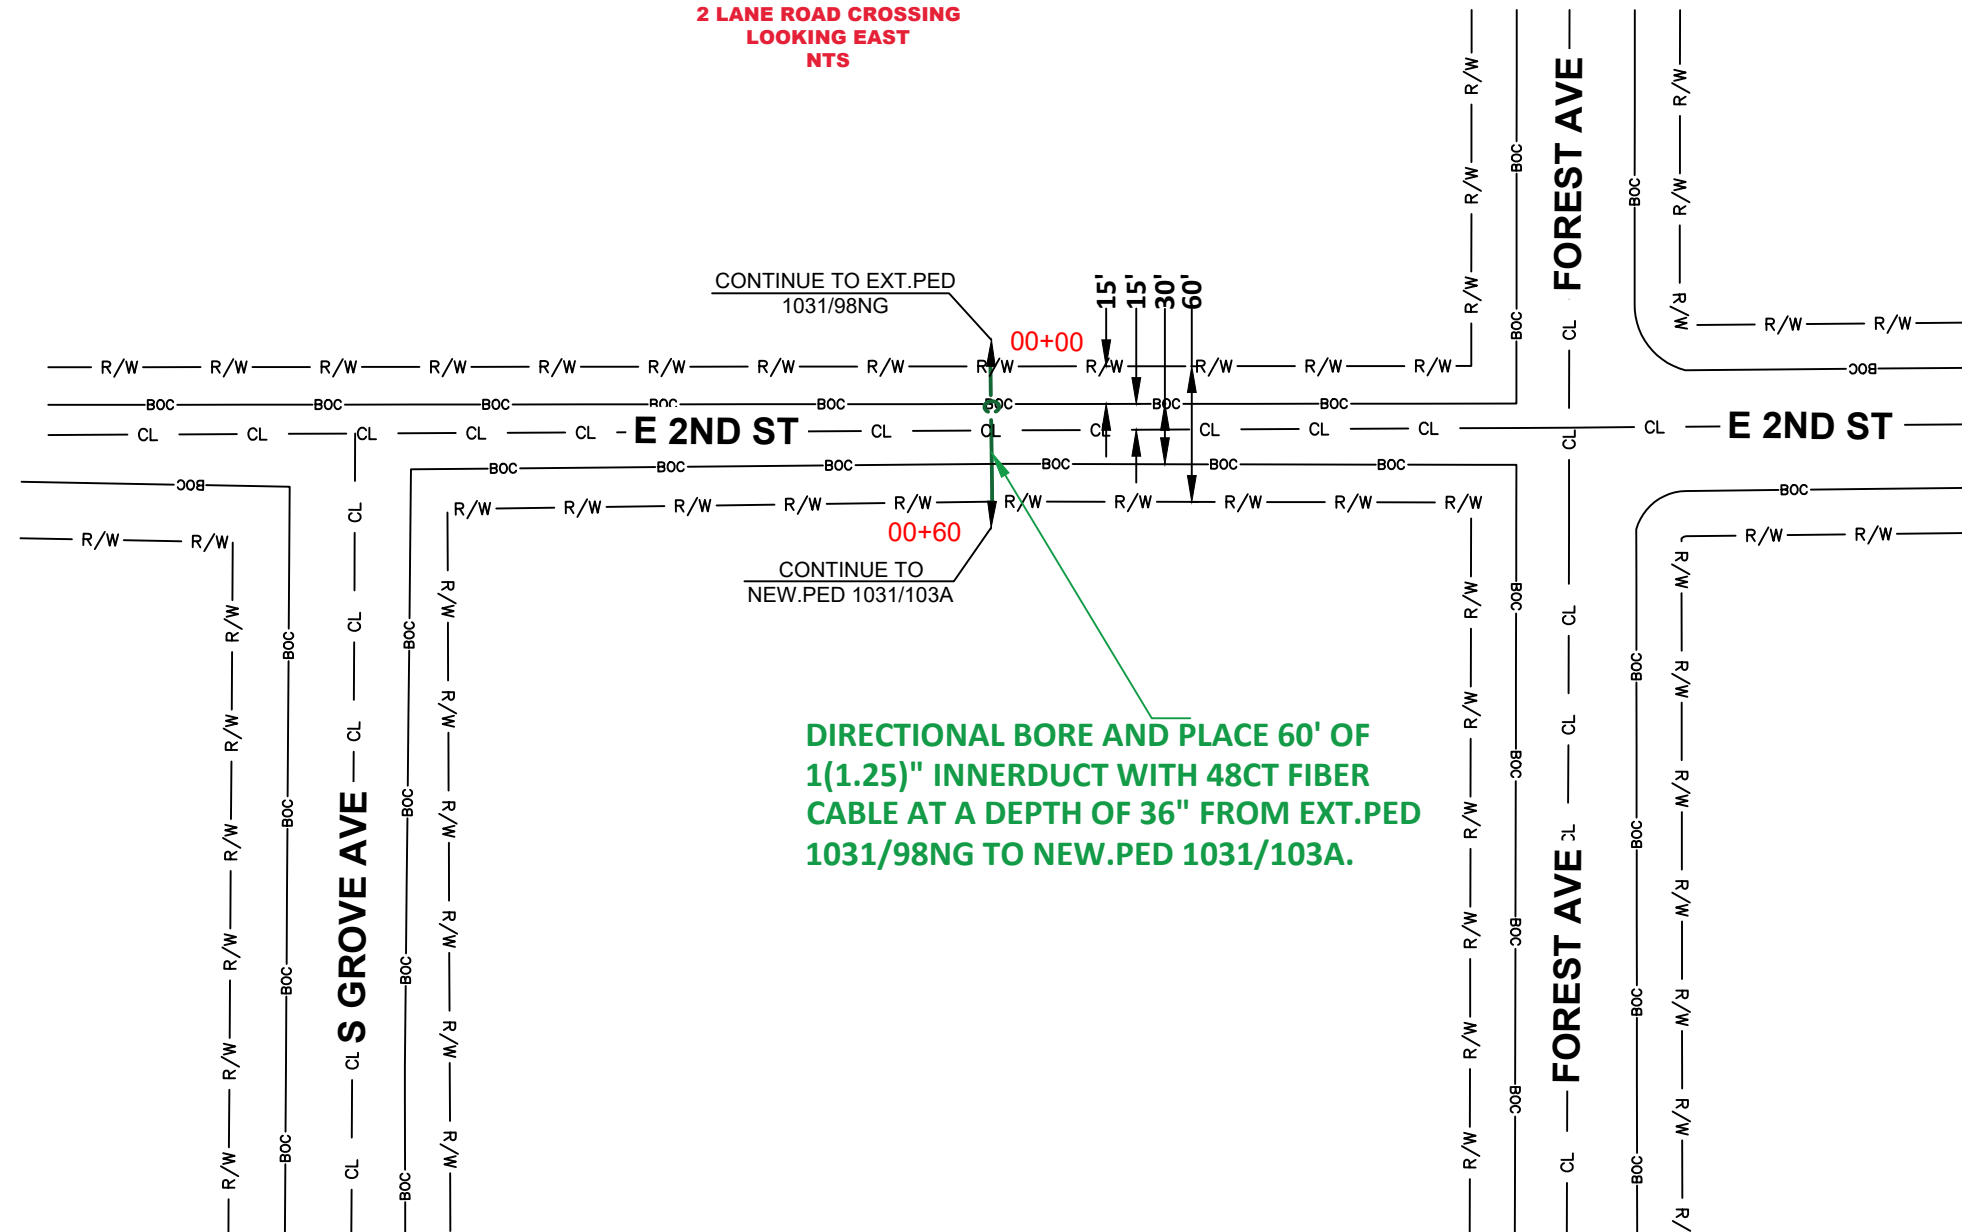

**DIRECTIONAL BORE AND PLACE 60' OF
1(1.25)" INNERDUCT WITH 48CT FIBER
CABLE AT A DEPTH OF 36" FROM EXT. PED
1031/98NG TO NEW. PED 1031/103A.**

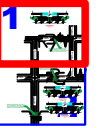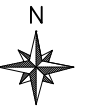

LEGEND


- PROPOSED CONDUIT
- AERIAL OVERLASH
- SW
- SIDEWALK
- EOP
- EOP
- BOC
- BOC
- POLE
- POWER POLE
- POLE



DATE CREATED: 6/17/22

DATE REVISED:

DRAWN BY: RAMTeCH

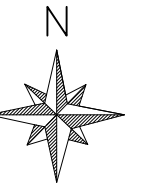

SCALE: 1:50

COMPANY:
Windstream

SYSTEM:
CRETE, NE





PROJECT NUMBER:
715012483

DESCRIPTION:
FTTP GPON PERMIT

MAP:

1 OF 3

RAMTeCH

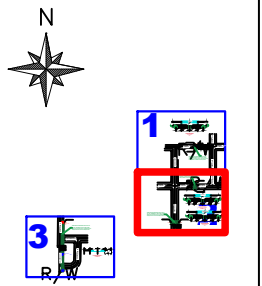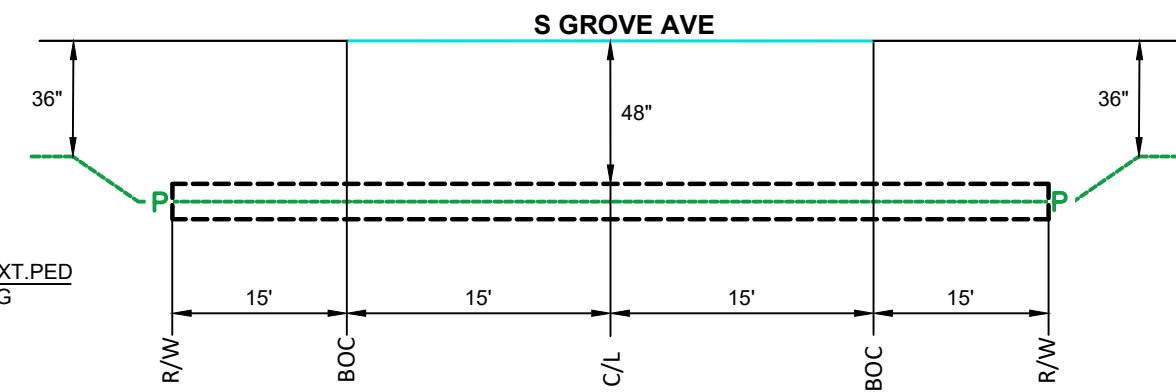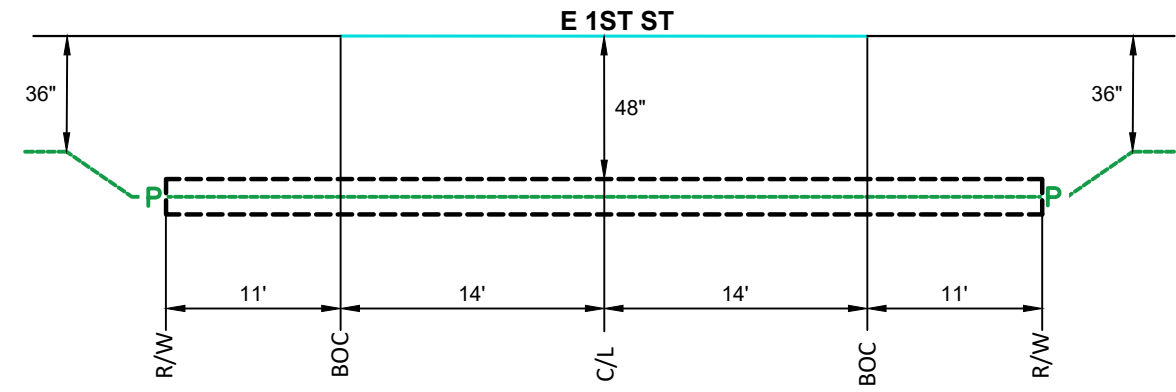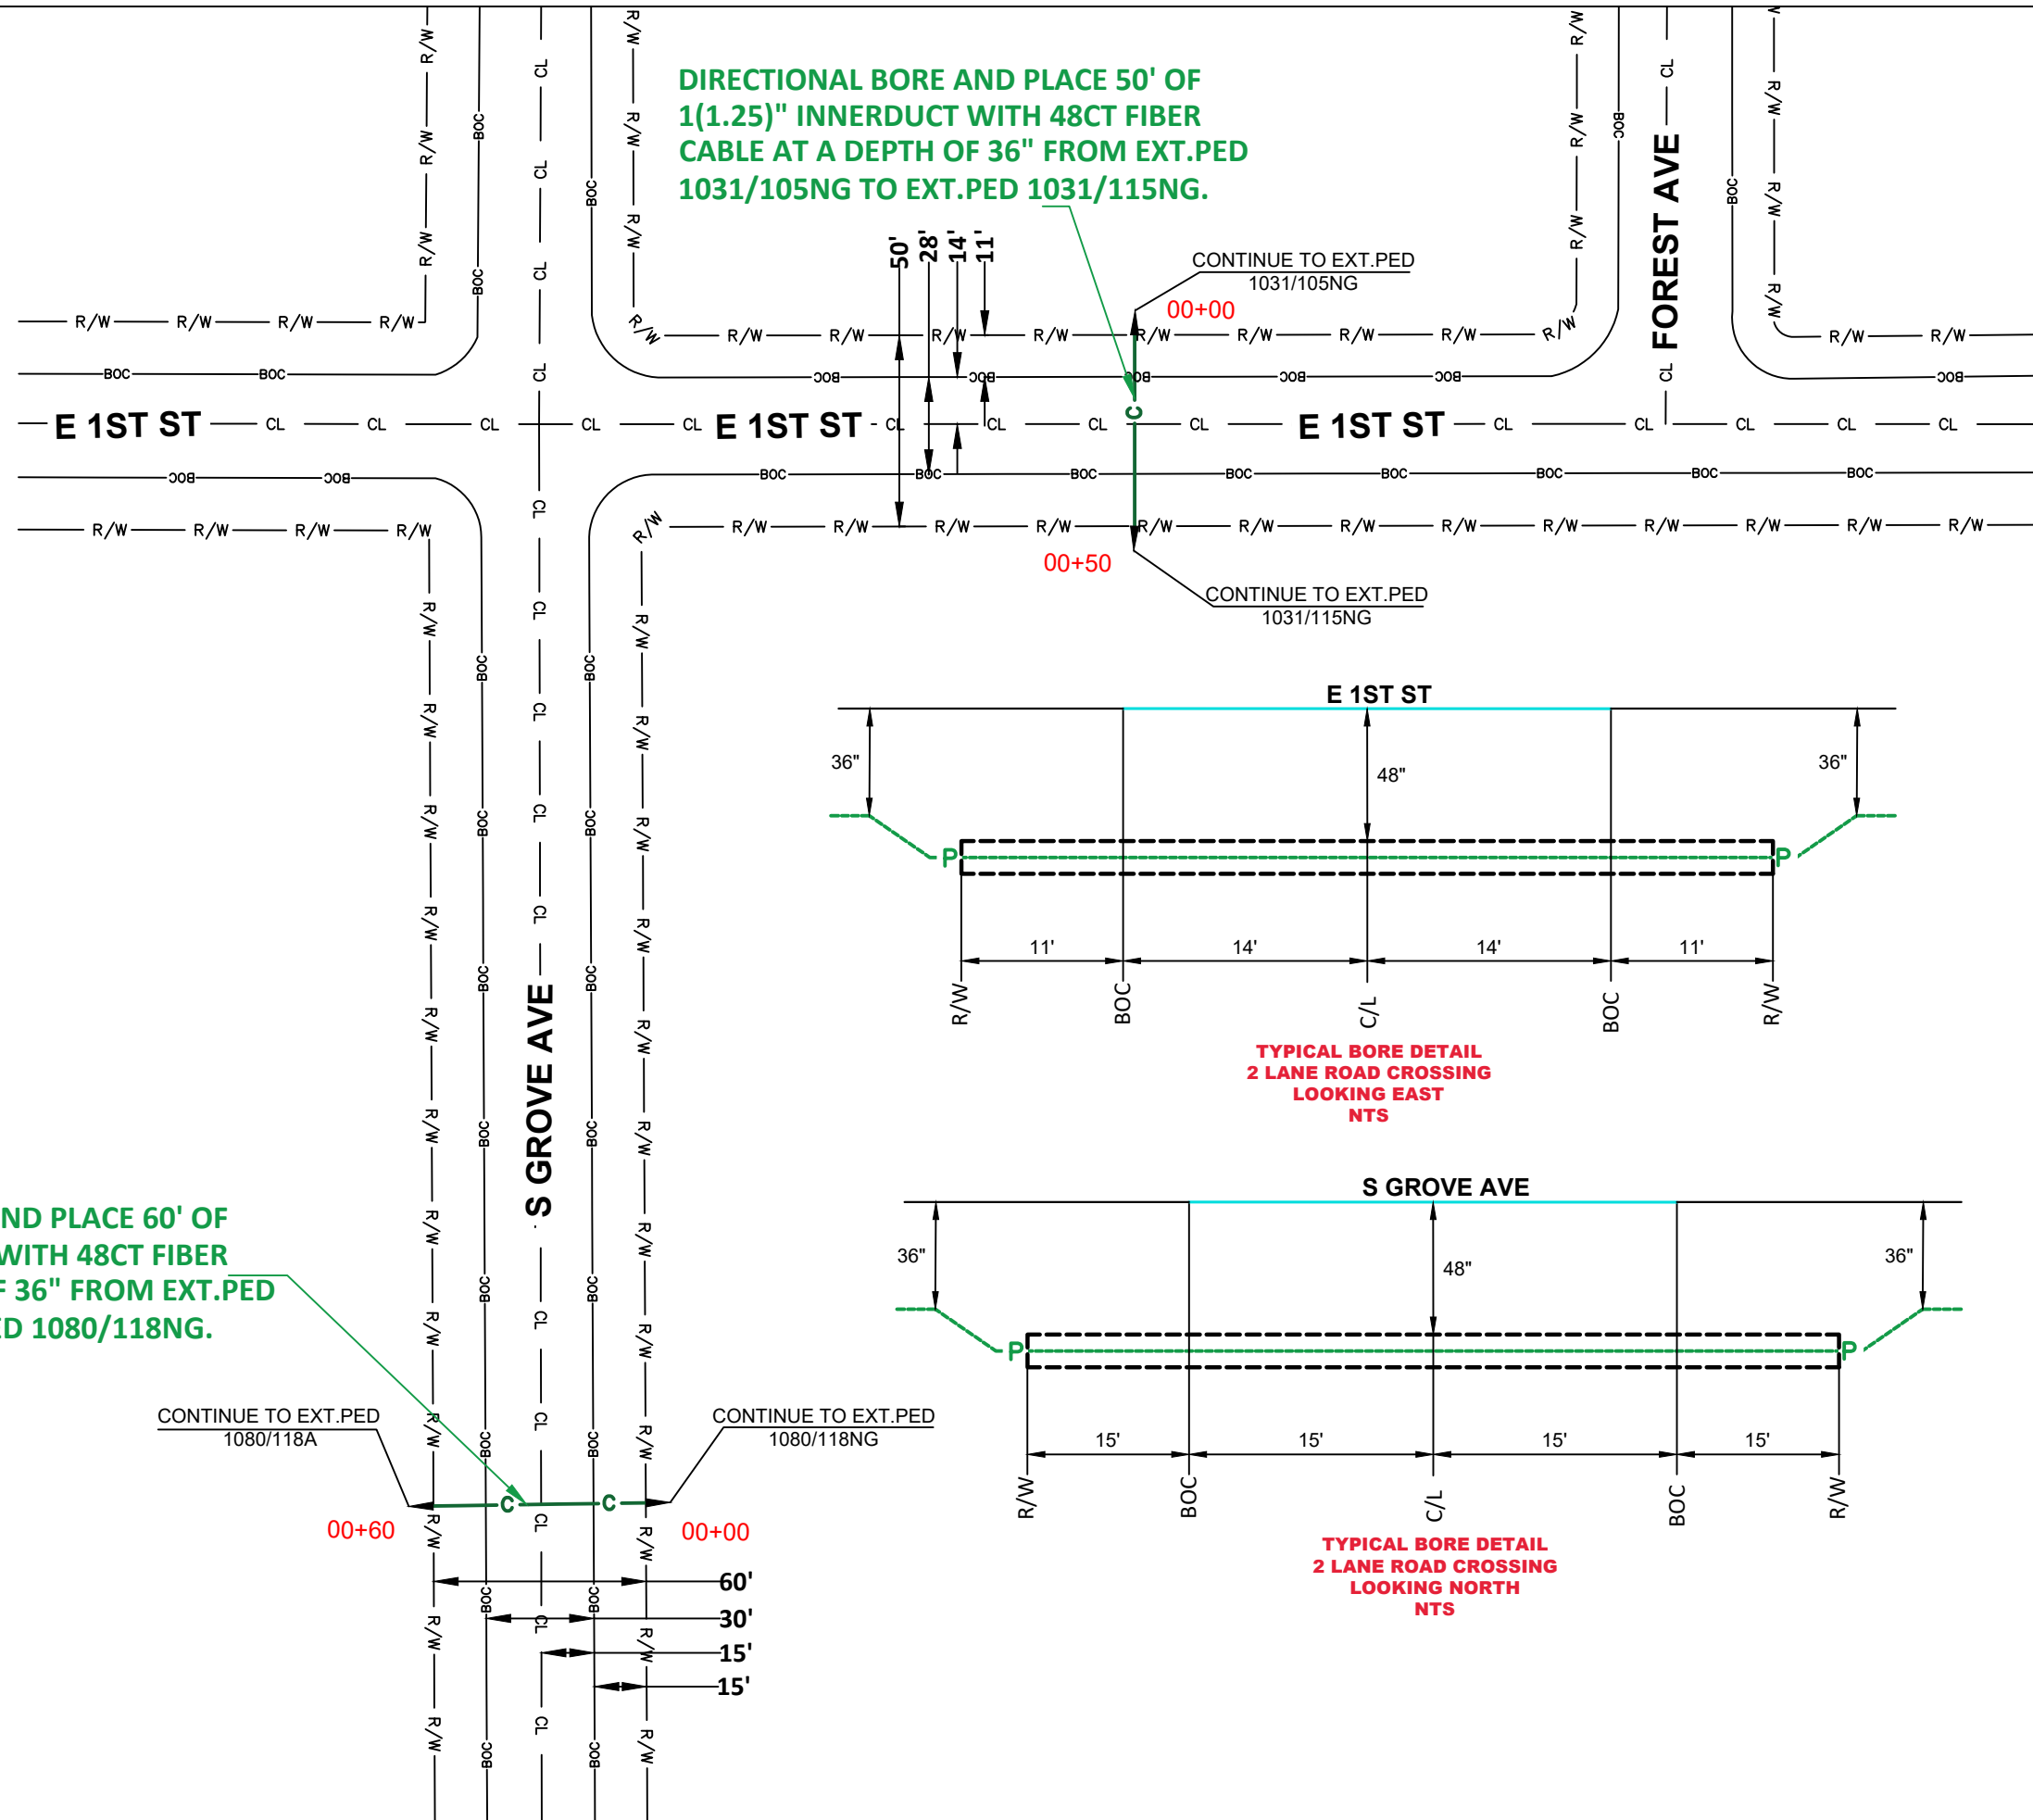


LEGEND

- PROPOSED CONDUIT
- - - AERIAL OVERLASH
- SW — SIDEWALK
- EOP — EOP
- BOC — BOC
- POLE
- ⊗ POWER POLE



DATE CREATED: 6/17/22
DATE REVISED:
DRAWN BY: RAMTeCH

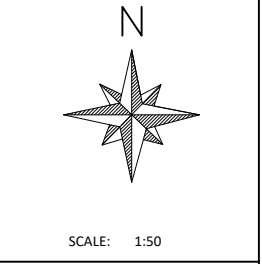

COMPANY:
Windstream





SYSTEM:
CRETE,NE

PROJECT NUMBER:
715012483

DESCRIPTION:
FTTP GPON PERMIT

MAP:
2 OF 3

RAMTeCH

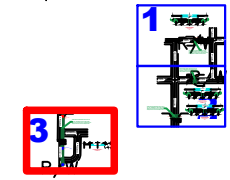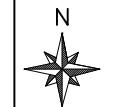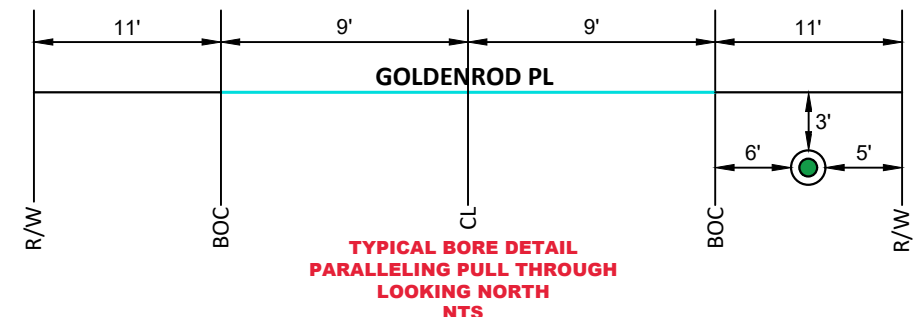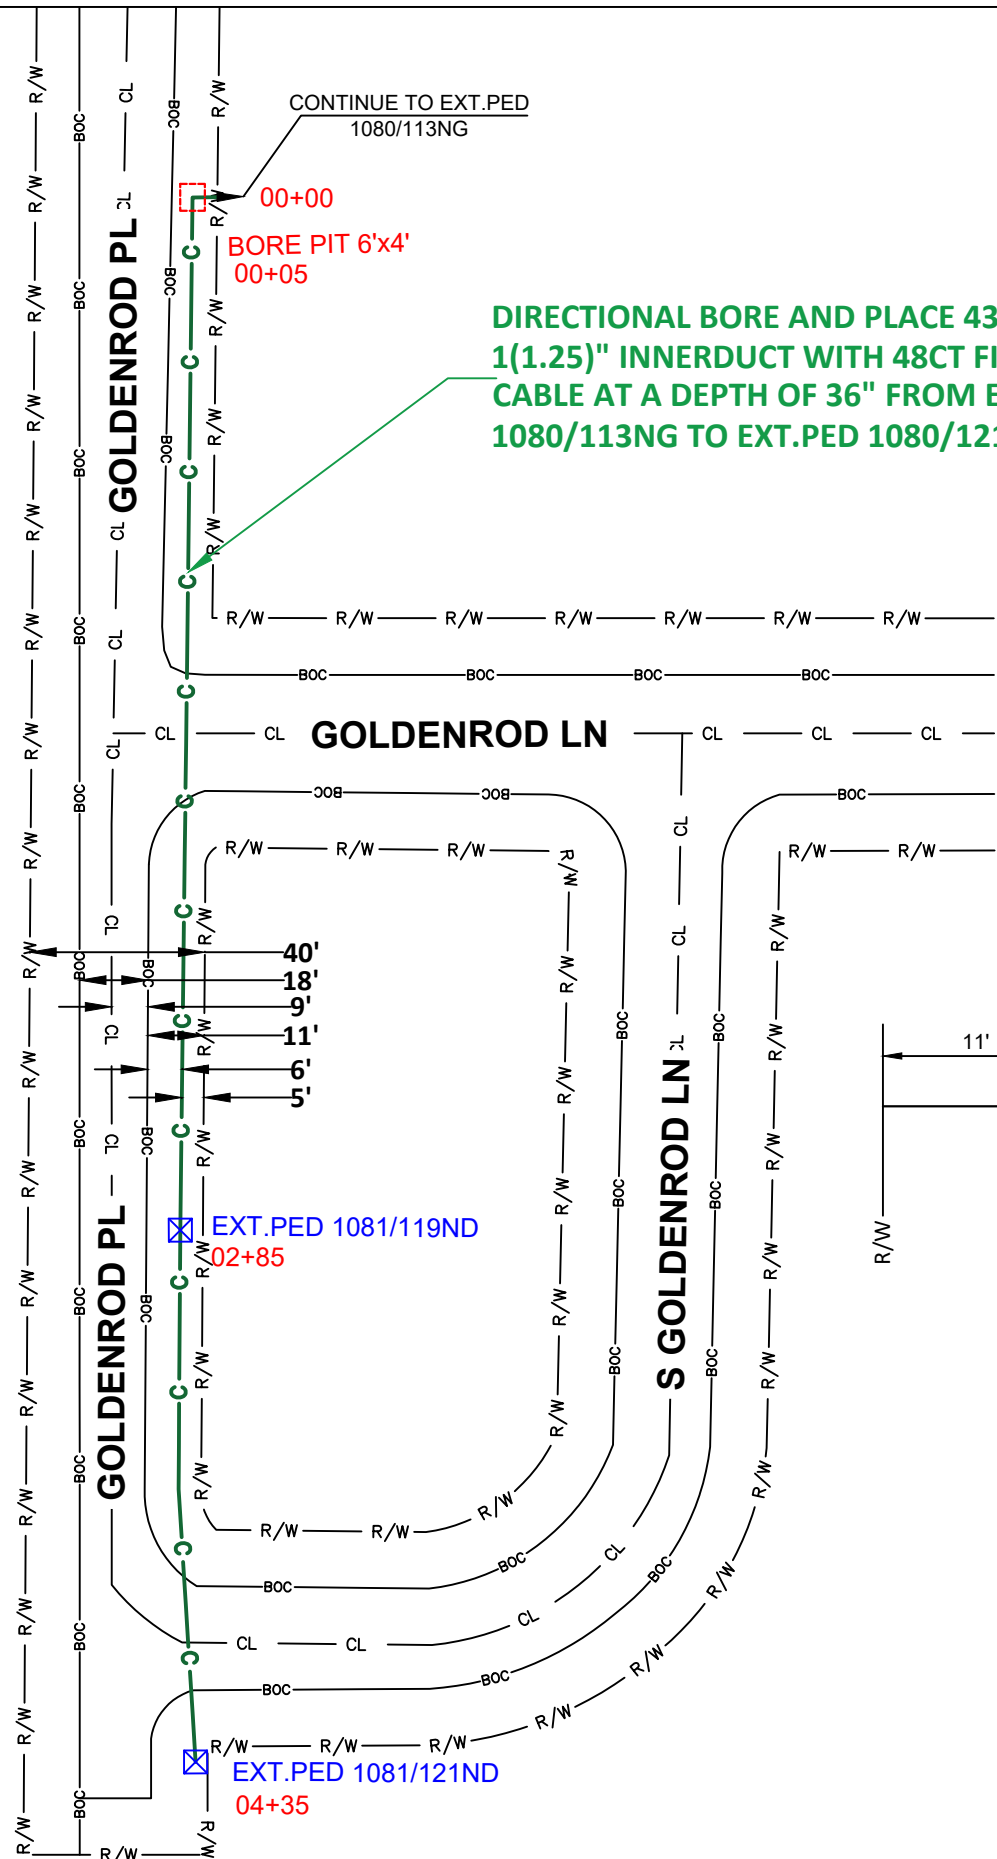

LEGEND


- PROPOSED CONDUIT
- AERIAL OVERLASH
- SW — SIDEWALK
- EOP — EOP
- BOC — BOC
- POLE
- ⊗ POWER POLE



DATE CREATED: 6/17/22

DATE REVISED:

DRAWN BY: RAMTeCH

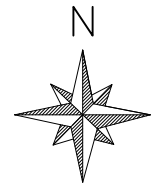

SCALE: 1:50

COMPANY:
Windstream

SYSTEM:
CRETE,NE

PROJECT NUMBER:
715012483

DESCRIPTION:
FTTP GPON PERMIT

MAP:
3 OF 3

RAMTeCH