



LEGEND

○

WS POLE

⊗

FOREIGN POLE

⊙

JU POLE

⊗

COPPER PED

—

AERIAL COPPER TERMINAL

⊗

FIBER PED

⋈

CROSS CONNECT

⊗

FIBER SPLITTER

●

COPPER SPLICE POINT

●

FIBER SPLICE POINT

⬮

FIBER WARNING MARKER

□

BORE PIT

---

AERIAL COPPER

---

BURIED COPPER

---

AERIAL FIBER

---

BURIED FIBER

---

PLOWED/TRENCHED DUCT

---

BORED DUCT

---

CULVERT

NEW PLACEMENT SHOWN IN GREEN

⬆

N

⬆

DATE:

06/12/2024

PROJECT:

PCDS1788

WORK ORDER:

71504280200000

EXCHANGE:

BNNT

DESCRIPTION:

ADD ADTRAN CLIENT AND VRM UNIT TO INCREASE CAPACITY AT BNNTNEP0001

CONTACTS:

MOP REQUIRED:

N

PERMIT REQUIRED:

Y

Construction Manager:

TY REGNIER  
402-480-2982

ENGINEER:

KYLE BETKE  
(402) 326-9844

MAP:

BNNT

PAGE:


1 OF 4

kinetic


from windstream®




LEGEND

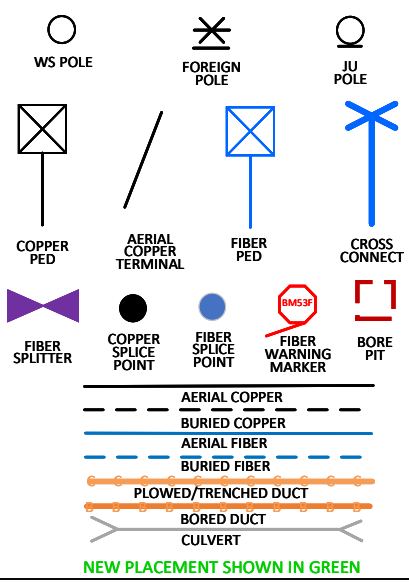

|                                                                                    |                       |
|------------------------------------------------------------------------------------|-----------------------|
| DATE:<br>06/12/2024                                                                |                       |
| PROJECT:<br>PCDS1788                                                               |                       |
| WORK ORDER:<br>71504280200000                                                      |                       |
| EXCHANGE:<br>BNNT                                                                  |                       |
| DESCRIPTION:<br>ADD ADTRAN CLIENT AND VRM UNIT TO INCREASE CAPACITY AT BNNTNEP0001 |                       |
| CONTACTS:                                                                          |                       |
| MOP REQUIRED:<br>N                                                                 | PERMIT REQUIRED:<br>Y |
| Construction Manager:<br>TY REGNIER<br>402-480-2982                                |                       |
| ENGINEER:<br>KYLE BETKE<br>(402) 326-9844                                          |                       |
| MAP:<br>BNNT                                                                       | PAGE:<br>2 OF 4       |

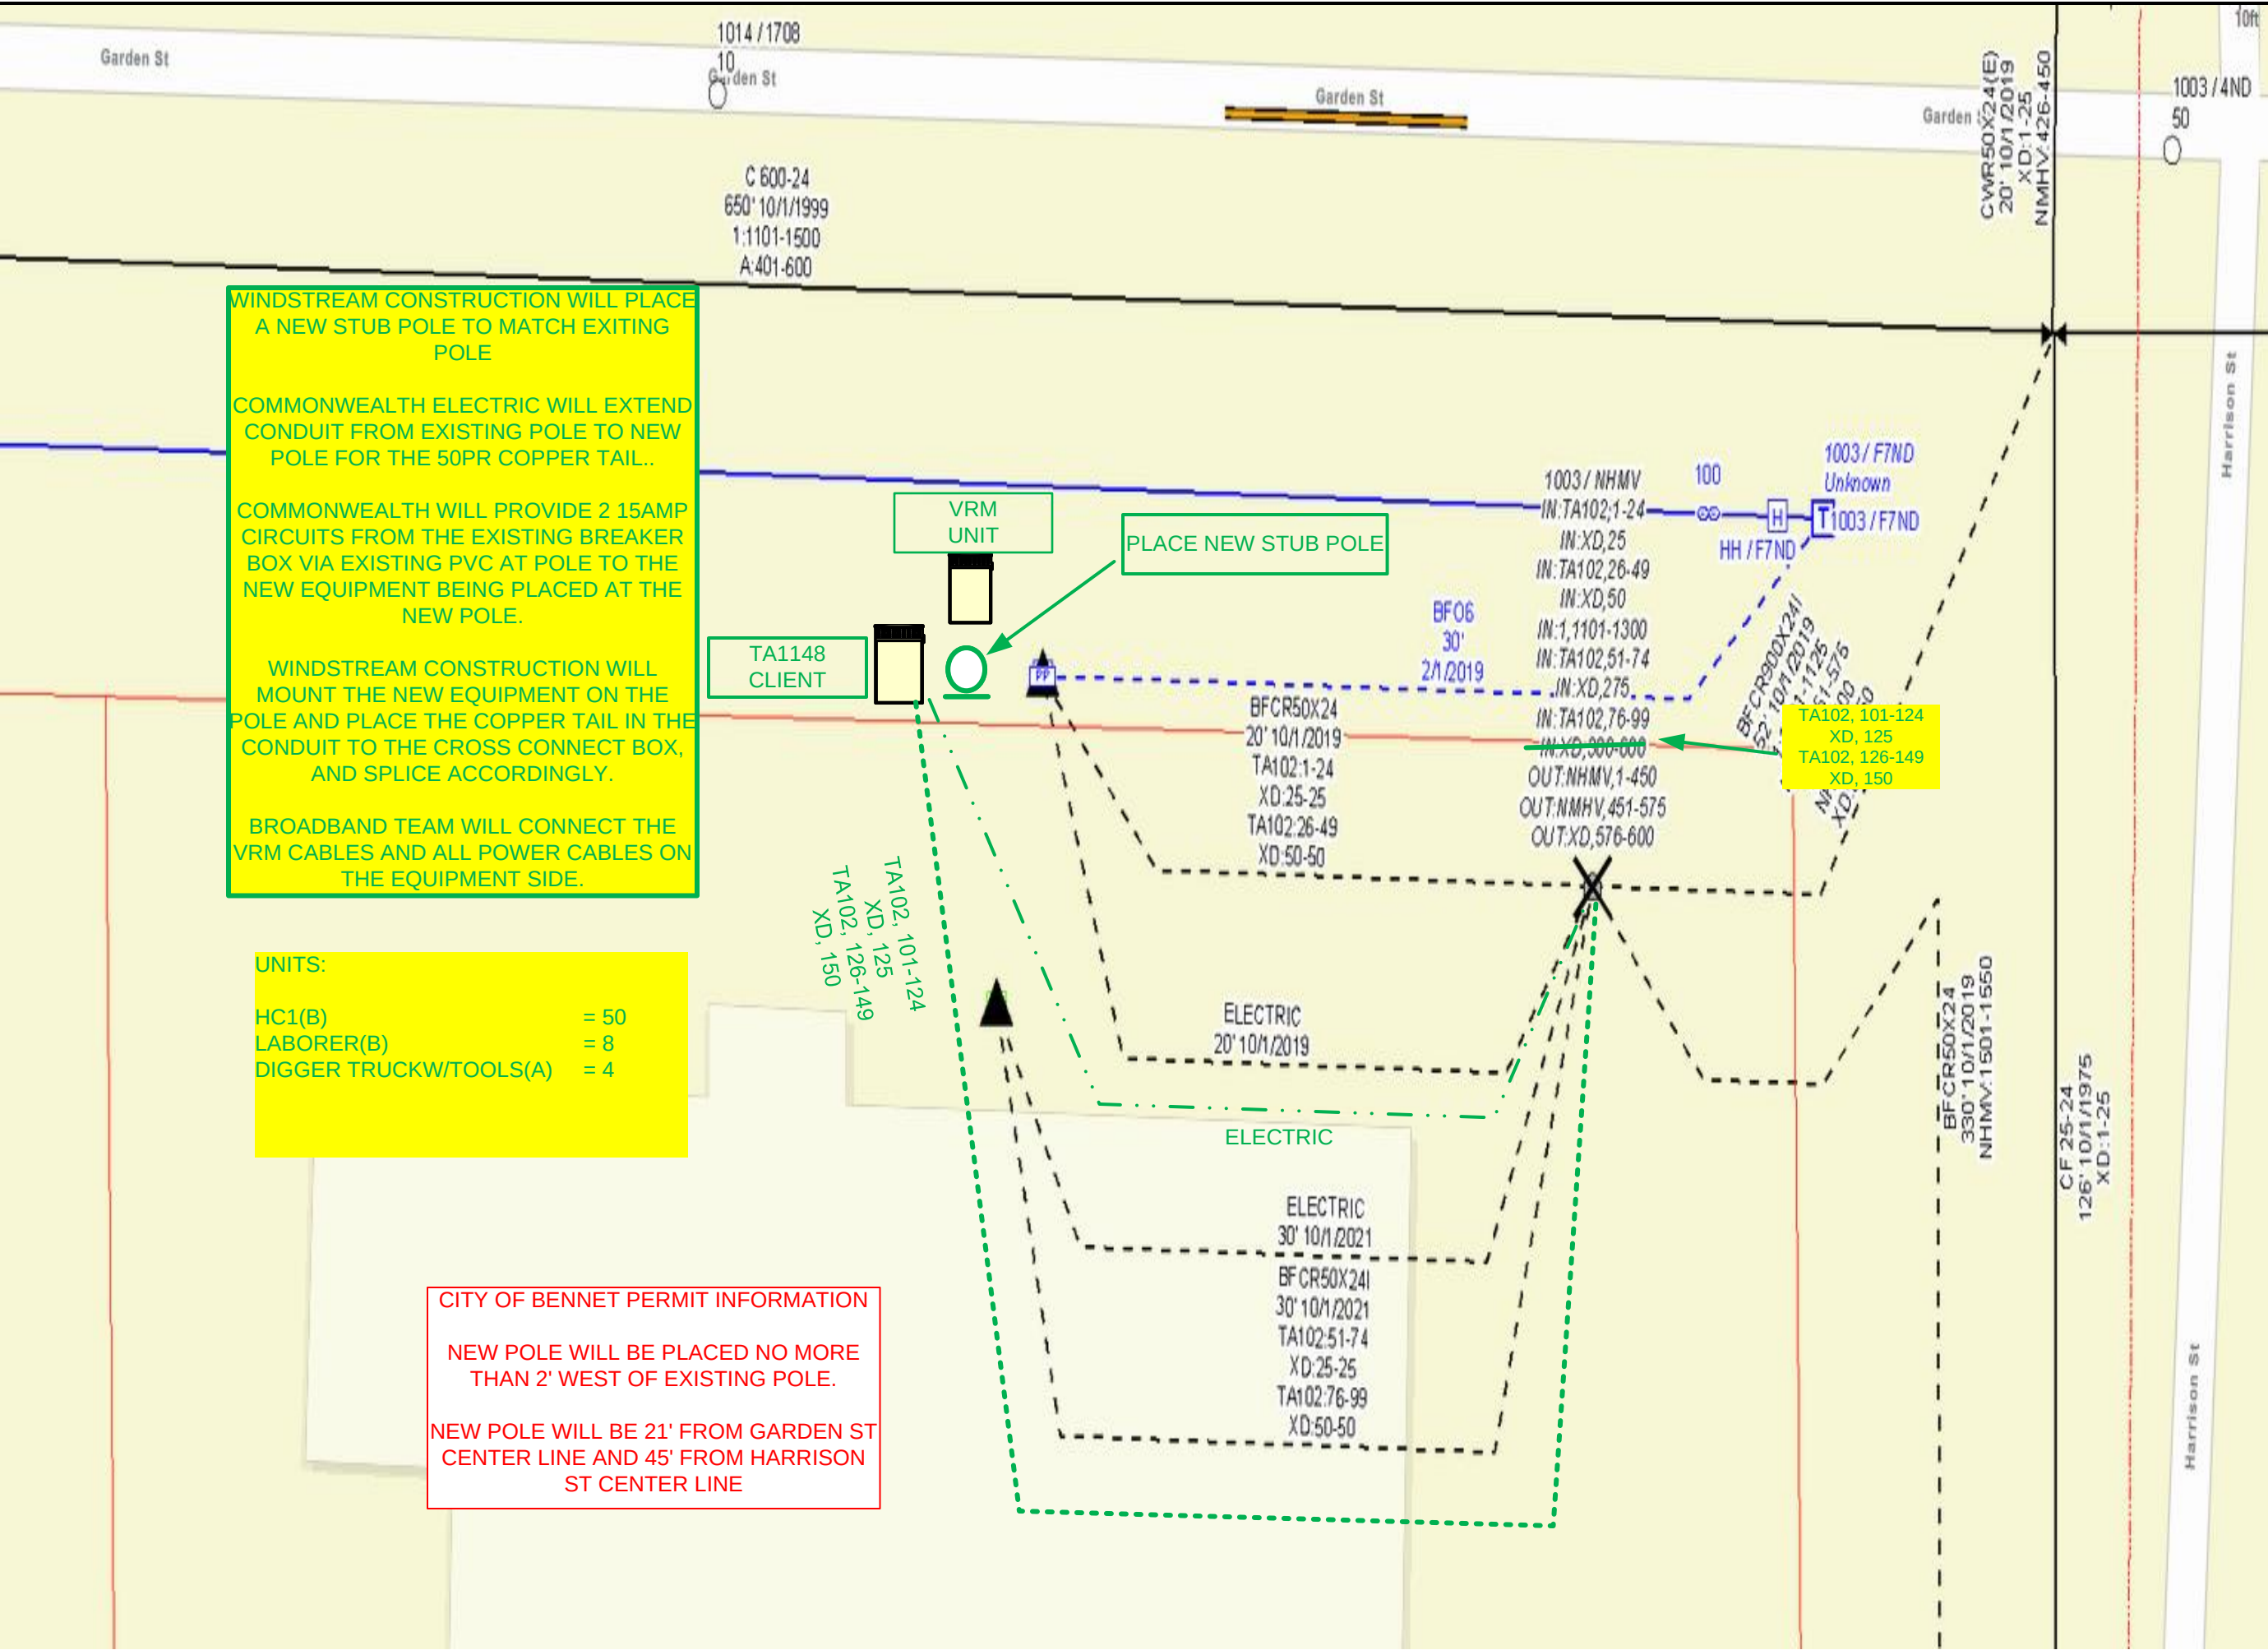



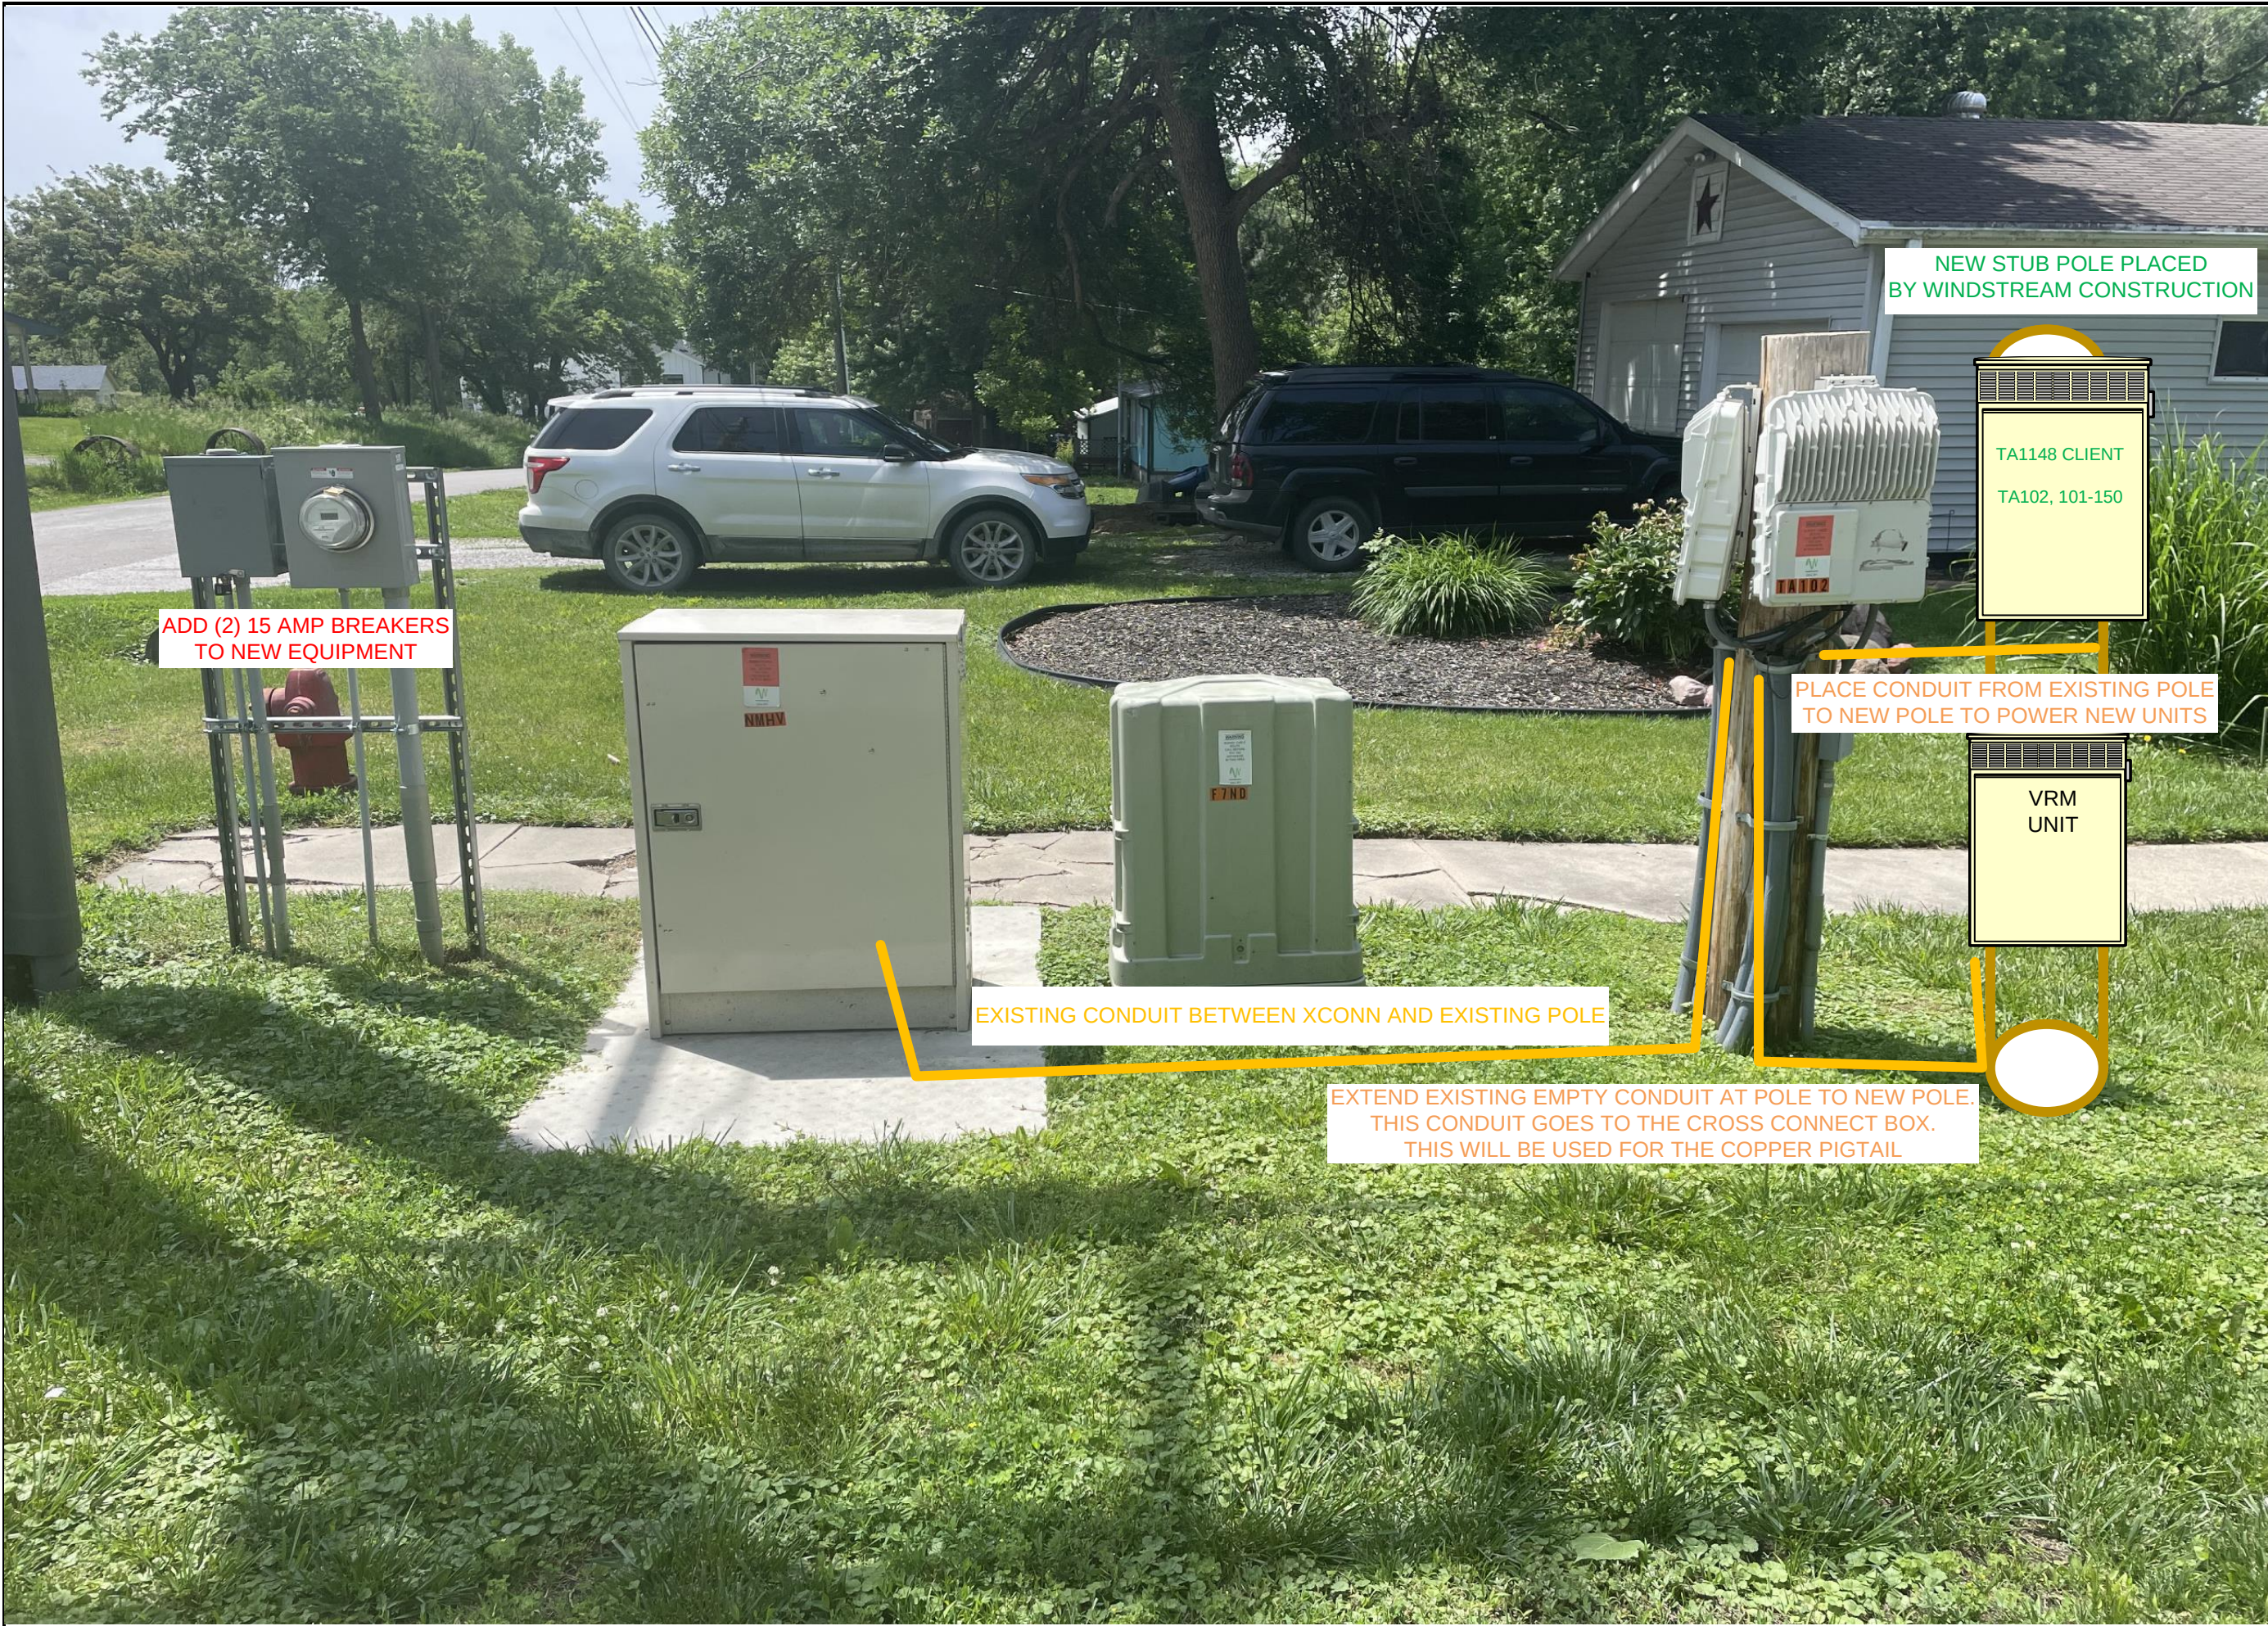

### LEGEND

|   |                        |                    |                      |          |
|---|------------------------|--------------------|----------------------|----------|
| WS POLE   | FOREIGN POLE           | JU POLE            |                      |          |
| COPPER PED   | AERIAL COPPER TERMINAL | FIBER PED          | CROSS CONNECT        |          |
| FIBER SPLITTER   | COPPER SPLICE POINT    | FIBER SPLICE POINT | FIBER WARNING MARKER | BORE PIT |
| AERIAL COPPER<br>BURIED COPPER<br>AERIAL FIBER<br>BURIED FIBER<br>PLOWED/TRENCHED DUCT<br>BORED DUCT<br>CULVERT<br><b>NEW PLACEMENT SHOWN IN GREEN</b> |                        |                    |                      |          |

**DATE:**  
06/12/2024

**PROJECT:**  
PCDS1788

**WORK ORDER:**  
71504280200000

**EXCHANGE:**  
BNNT

**DESCRIPTION:**  
ADD ATRAN CLIENT  
AND VRM UNIT TO  
INCREASE CAPACITY  
AT BNNTNEP0001

**CONTACTS:**

|                           |                              |
|---------------------------|------------------------------|
| <b>MOP REQUIRED:</b><br>N | <b>PERMIT REQUIRED:</b><br>Y |
|---------------------------|------------------------------|

**Construction Manager:**  
TY REGNIER  
402-480-2982

**ENGINEER:**  
KYLE BETKE  
(402) 326-9844

|                     |                        |
|---------------------|------------------------|
| <b>MAP:</b><br>BNNT | <b>PAGE:</b><br>3 OF 4 |
|---------------------|------------------------|

kinetic  
from windstream®





### LEGEND

WS POLE

FOREIGN POLE

JU POLE

COPPER PED

AERIAL COPPER TERMINAL

FIBER PED

CROSS CONNECT

FIBER SPLITTER

COPPER SPLICE POINT

FIBER SPLICE POINT

FIBER WARNING MARKER

BORE PIT

AERIAL COPPER

BURIED COPPER

AERIAL FIBER

BURIED FIBER

PLOWED/TRENCHED DUCT

BORED DUCT

CULVERT

NEW PLACEMENT SHOWN IN GREEN

N

DATE:

06/12/2024

PROJECT:

WORK ORDER:

EXCHANGE:

BNNT

DESCRIPTION:

CONTACTS:

|               |                  |
|---------------|------------------|
| MOP REQUIRED: | PERMIT REQUIRED: |
| N             | Y                |

Construction Manager:

TY REGNIER  
402-480-2982

ENGINEER:

KYLE BETKE  
(402) 326-9844

|      |        |
|------|--------|
| MAP: | PAGE:  |
| BNNT | 4 OF 4 |

kinetic

from windstream®