


Untitled Map


Write a description for your map.

Legend

Levelland High School Stadium

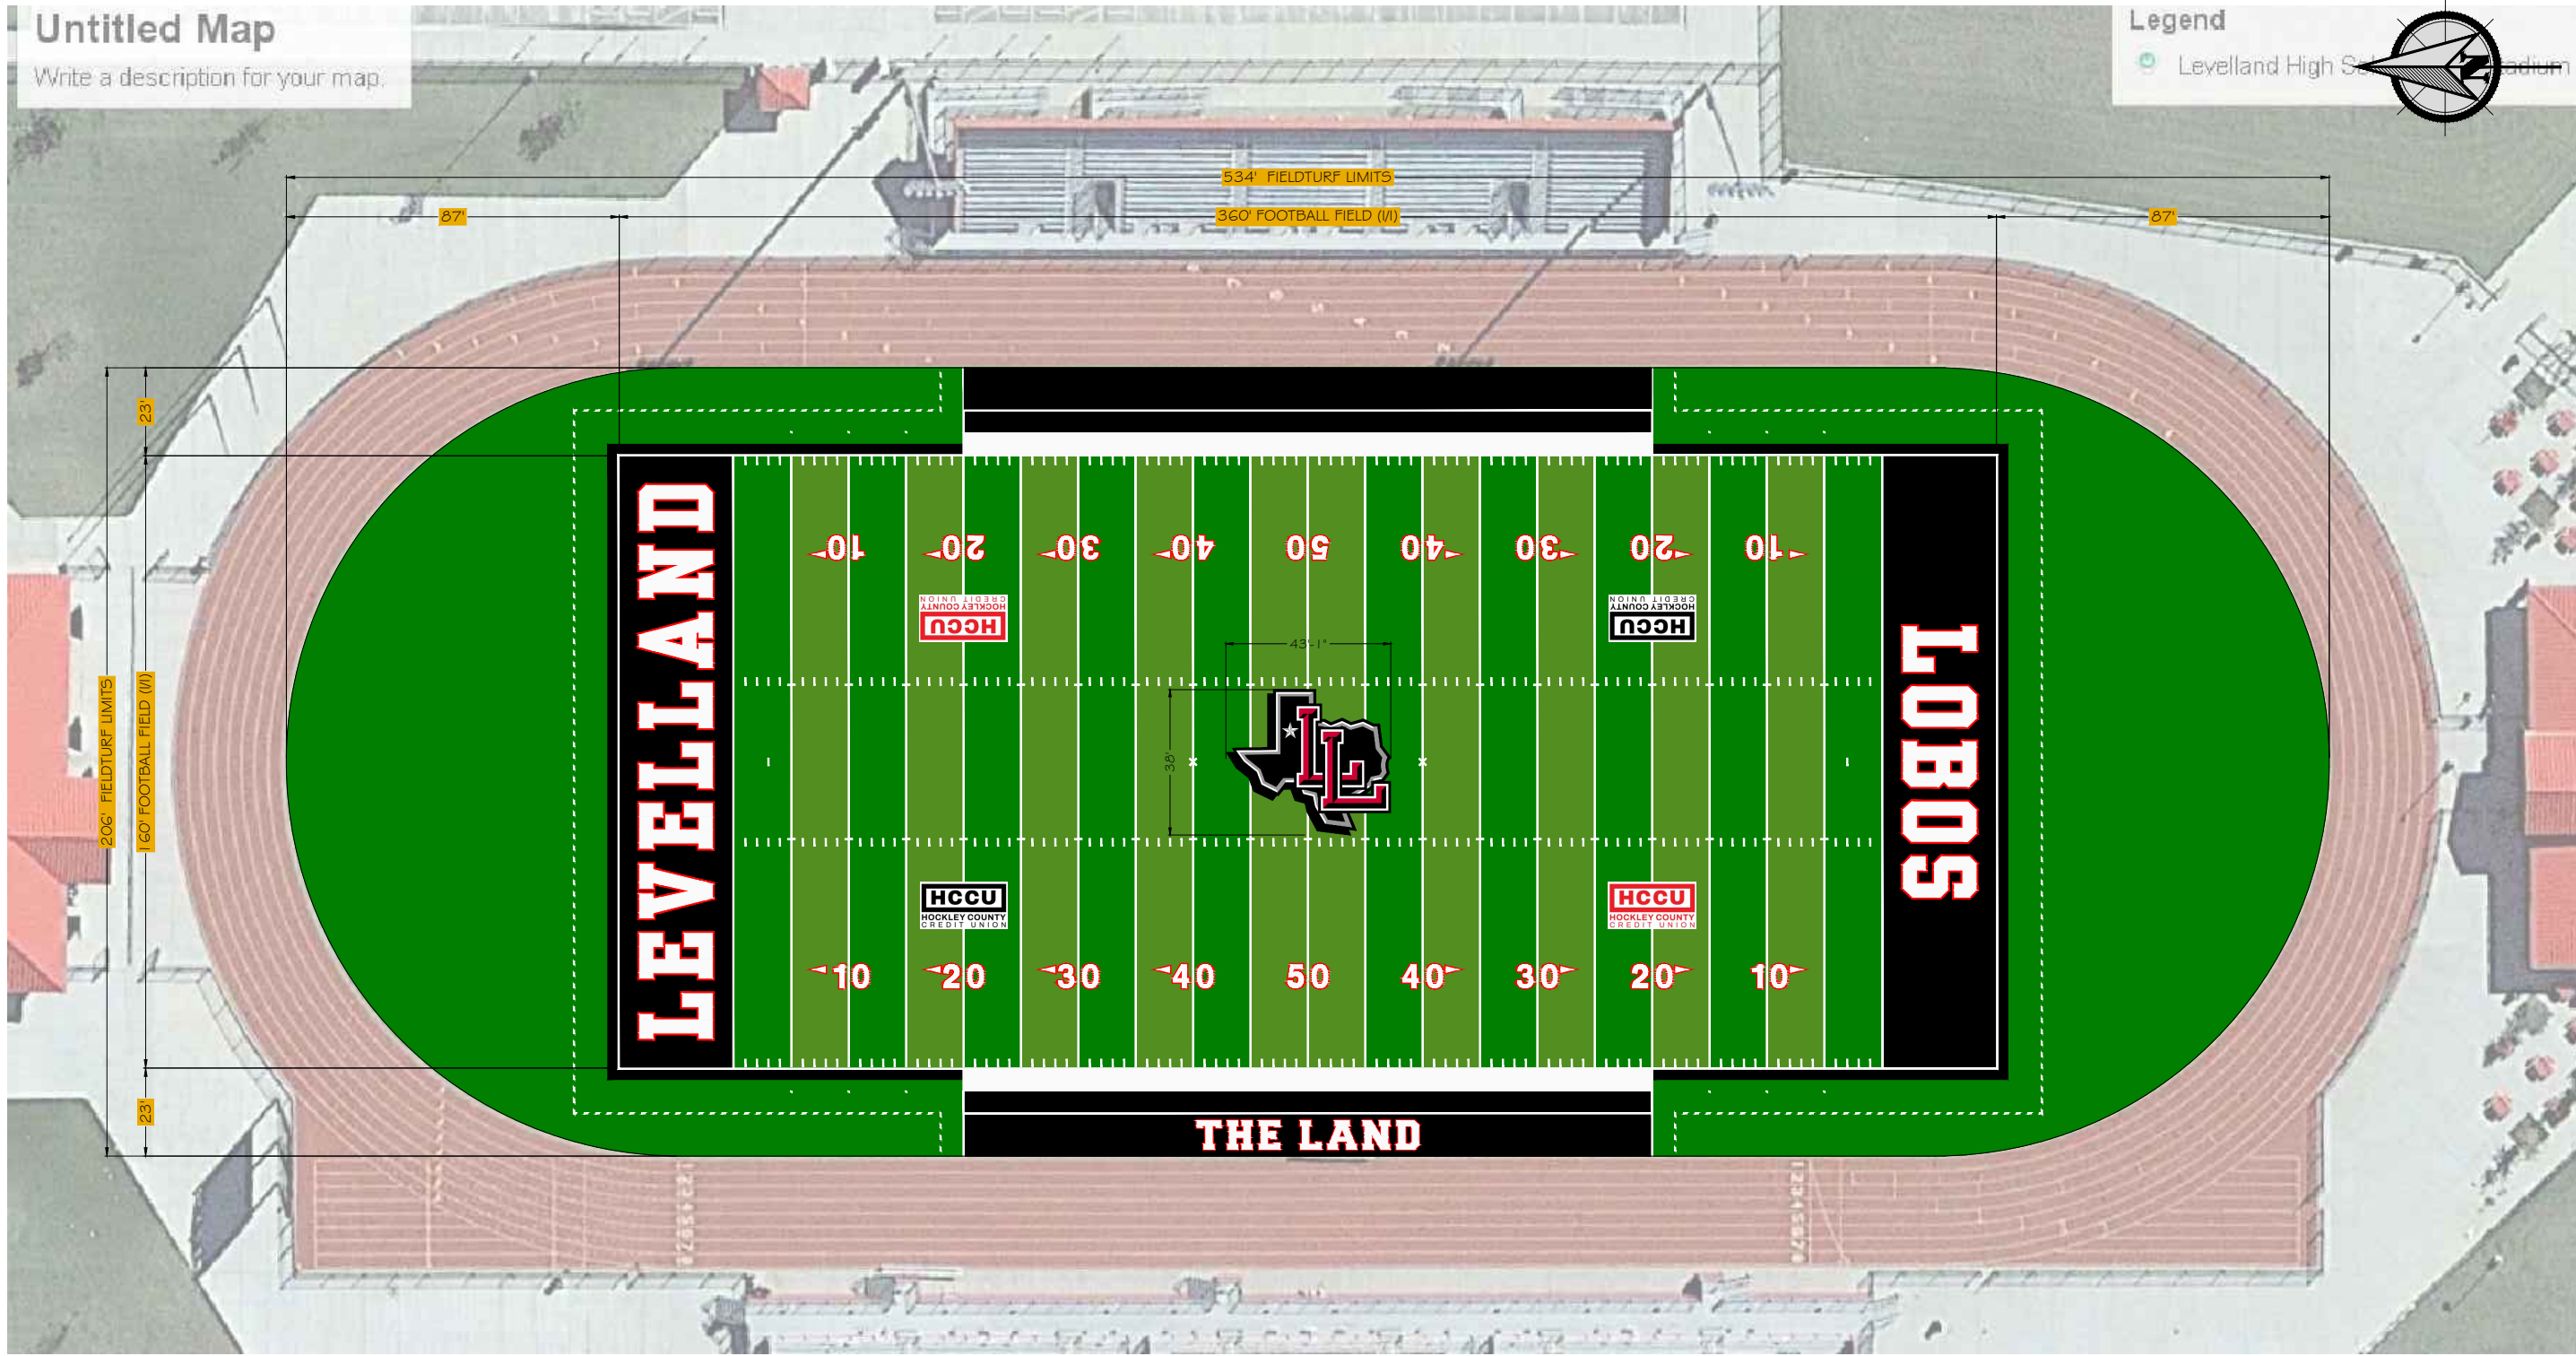

DRAWN BY:	V. B.
CHECKED BY:	J. B.
SCALE:	1"=45'
TOTAL FIELD AREA:	100,897 sq. ft.
PERIMETER:	1304 ft.



FieldTurf
A Tarkett Sports Company

LEVELLAND ISD LOBO STADIUM
LEVELLAND, TX

DATE: FEBRUARY 23, 2026
ISSUE: PRESENTATION
FIELD LAYOUT

APPROVED BY:
SIGNATURE:
PRINTED NAME:
TITLE:
DATE:

SPORT COLORS:

FOOTBALL
COMPLETE COLOR NAME: WHITE
PANTONE COLOR NUMBER: WHITE

LOGO COLORS:

COMPLETE COLOR NAME: BLACK
PANTONE COLOR NUMBER: BLACK

COMPLETE COLOR NAME: RED
PANTONE COLOR NUMBER: 185C

COMPLETE COLOR NAME: WHITE
PANTONE COLOR NUMBER: WHITE

END ZONE COLOR:

COMPLETE COLOR NAME: BLACK
PANTONE COLOR NUMBER: BLACK

LEGEND:

FIELD GREEN / SUMMER GREEN FIELDTURF
100,897 sq. ft.

FIELD LAYOUT NOTES:

FOOTBALL MARKINGS ARE 4" WHITE UIL STANDARDS.

ALL DIMENSIONS TO BE VERIFIED BEFORE ANY CONSTRUCTION BEGINS.

CONCEPTUAL DRAWINGS ONLY: DRAWINGS ARE INTENDED ONLY TO BE A GRAPHIC RENDERING FOR PURPOSES OF PRELIMINARY PRESENTATION;
ALL DISTANCES AND MEASUREMENTS ARE APPROXIMATE IN NATURE AND SUBJECT TO FIELD VERIFICATION.

UIL/NFHS STANDARDS

Scale is only accurate when this drawing is printed on 11" X 17" paper. All Rights Reserved. Confidential Information: No portion of these drawings may be disclosed, used, reproduced, modified or shown, without prior written consent of FieldTurf.