




BLOOMFIELD BOARD OF EDUCATION - BOARD OF EDUCATION SPECIAL/WORKSHOP MEETING

Board of Education Special/Workshop Meeting AT Tuesday, August 28, 2012

Saint Thomas Seminary 467 Bloomfield Avenue Bloomfield, CT 06002, 1133 Blue Hills Avenue ,
Bloomfield, CT 06002

1. Establishment of a Quorum and Call to Order
2. Pledge of Allegiance
3. Presentation
 - A. OVERVIEW OF THE COMMON CORE STATE STANDARDS
Larry Ainsworth
4. New Business
 - A. Approval of Plans and Specifications for the Purchase and Installation of the
Playground Equipment at Laurel School - State Project #011-0076 EA and
Metacomet School - State Project #011-0078 EA 2
5. Adjournment

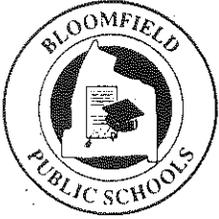

Bloomfield Public Schools

Wayne Casper
Director of Facilities

Kareem Allwood
Custodial Operations Manager

TO: Christopher Leone, Chief Operating Officer


FROM: Wayne Casper, Director of Facilities 

DATE: August 22, 2012


RE: Metacomet and Laurel Playground

As you are aware the Elementary Schools Building Committee is proceeding with having new playgrounds designed and installed at both Metacomet and Laurel School. The State Department of Education Bureau of School Facilities requires the Board of Education to approve the plans and specifications prior to their submittal. The playground for each school will be an age appropriate and fully handicap accessible design with a low maintenance poured in place safety surface. The play equipment will include a variety of interactive play as well as slides, swings, climbing apparatus, glides and whirling components. The budget for each playground is \$200,000.00 and includes design, equipment, installation and safety surfacing. Attached are schematic designs of the proposed layouts of the playground equipment.

The Building Committee requests that the Board of Education approve the plans and specifications as developed.

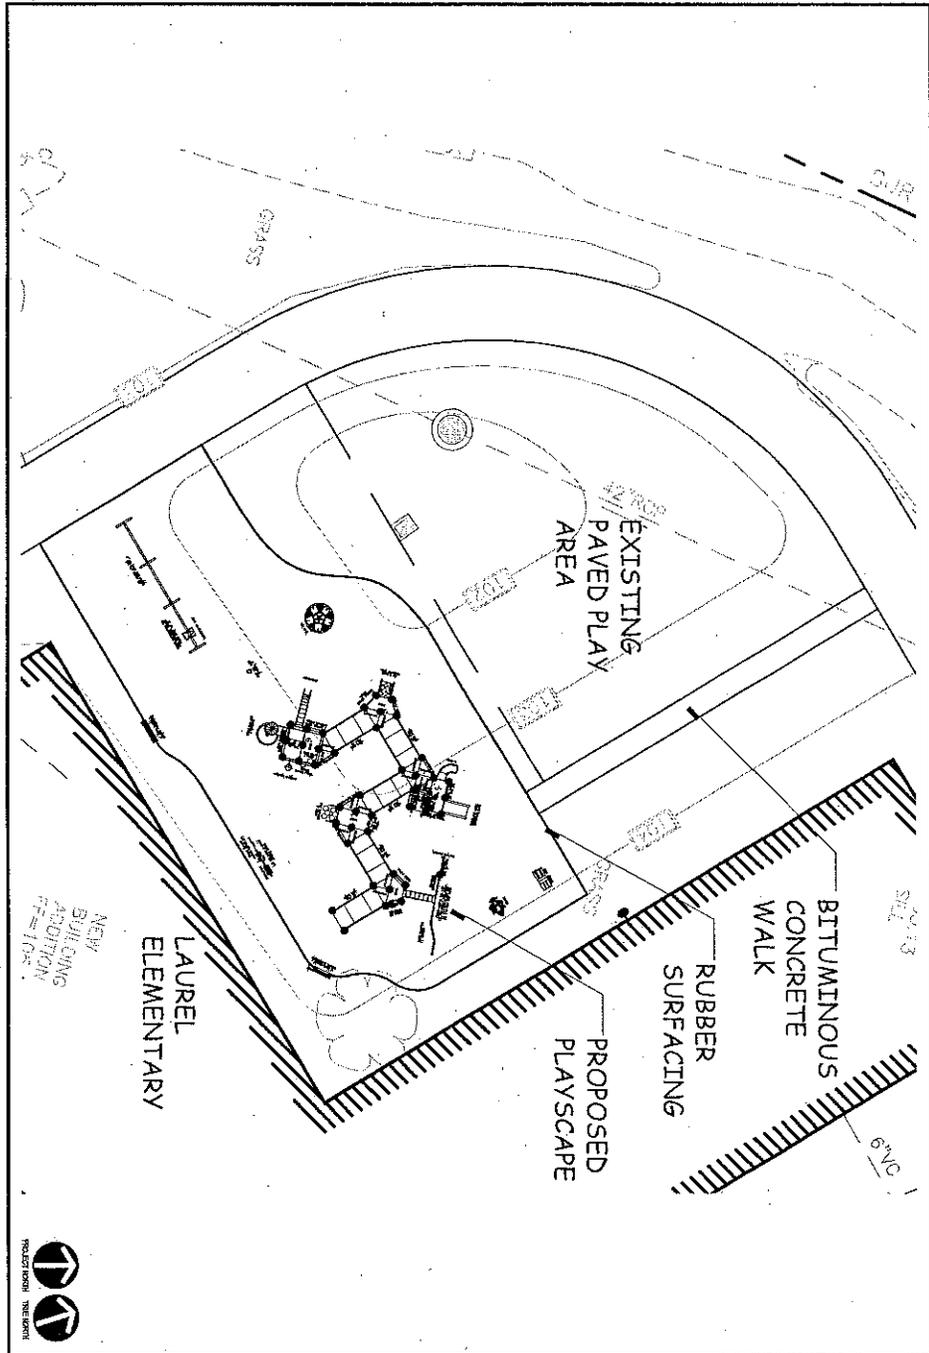


FRIAR ASSOCIATES INC. 281 Farmington Avenue Farmington, CT 06032 SHEET NO. PG11	PLAYSCAPE THE TOWN OF BLOOMFIELD LAUREL ELEMENTARY SCHOOL 1 PELLEY STREET BLOOMFIELD, CONNECTICUT	PROPOSED PLAYSCAPE	DATE: 8.21.12 SCALE: 1" = 30'

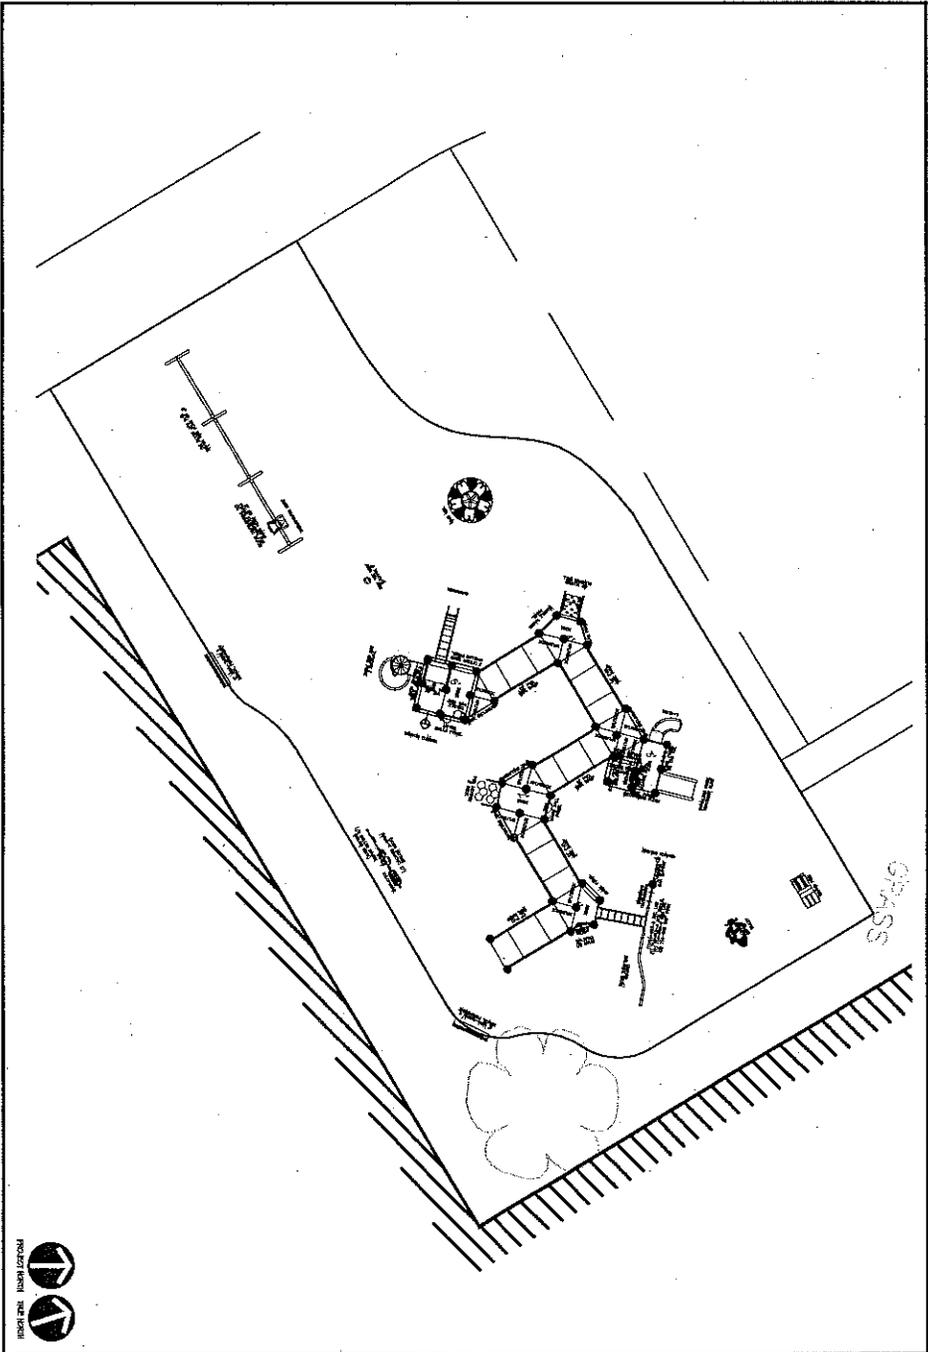


FRIAR ASSOCIATES INC. 281 Farmington Avenue Farmington, CT 06032	KATHARINE THE TOWN OF BLOOMFIELD LAUREL ELEMENTARY SCHOOL 1 WILLET STREET BLOOMFIELD, CONNECTICUT	PROPOSED	DATE: 8.21.12
		PLAYSCAPE	SCALE: 1" = 20'

SHEET NO.
PG12

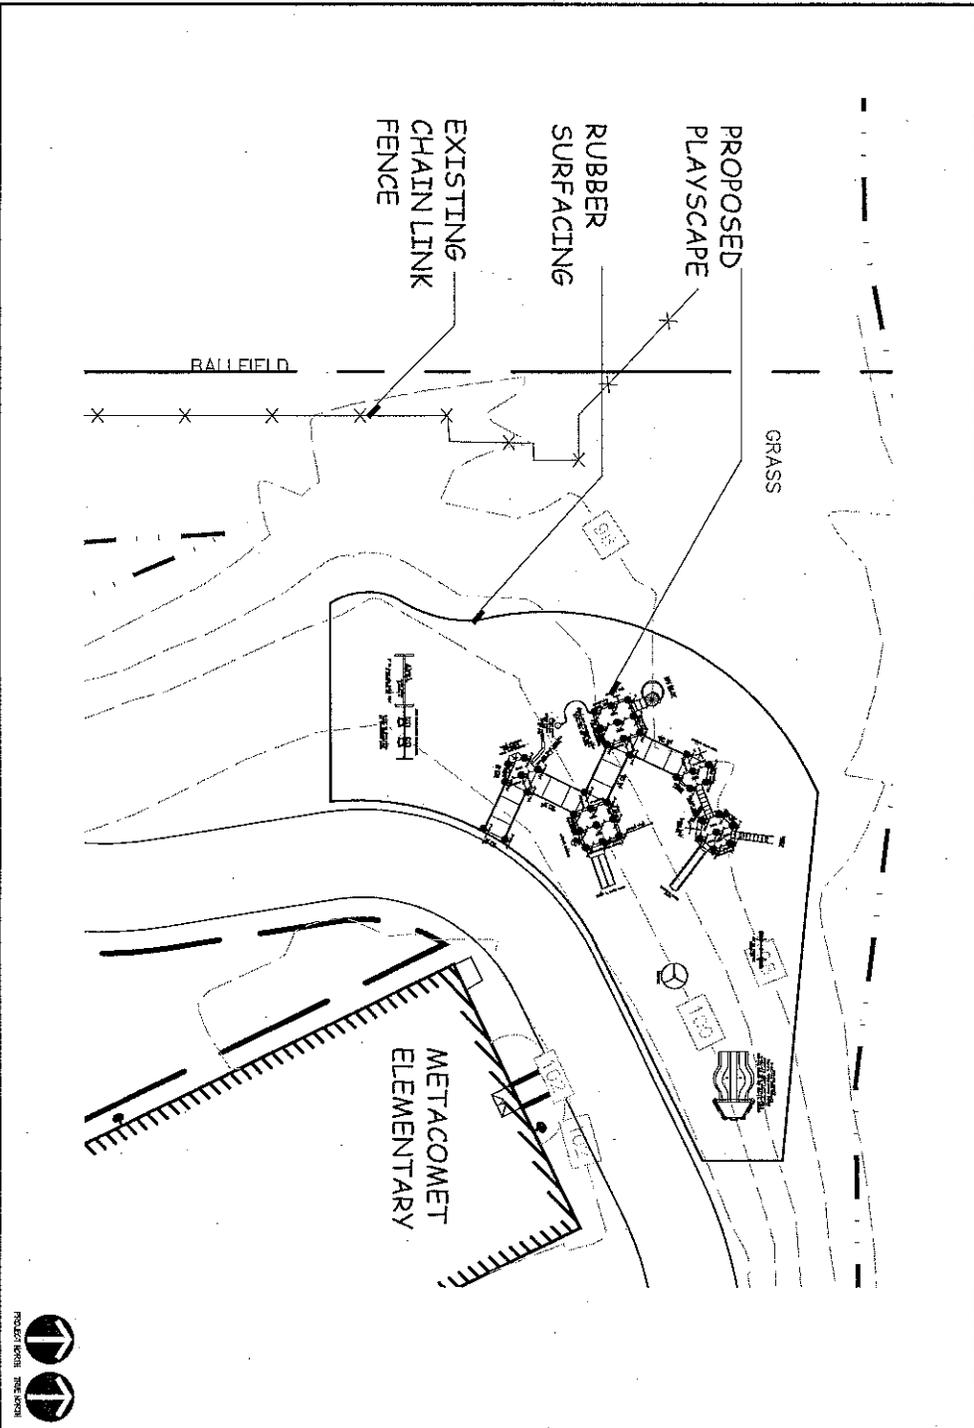

<p>PROJECT NO. 2008-0001</p> <p>PG11</p> <p>SHEET NO.</p>	<p>FRIAR</p> <p>ASSOCIATES INC.</p> <p>281 Farmington Avenue Farmington, CT, 06032</p>	<p>LANDSCAPE</p> <p>THE TOWN OF BLOOMFIELD</p> <p>METACOMMET ELEMENTARY SCHOOL</p> <p>185 SCHOOL STREET BLOOMFIELD, CONNECTICUT</p>	<p>PROPOSED</p> <p>PLAYSCAPE</p>	<p>DATE: 8.21.12</p> <p>SCALE: 1" = 30'</p>
--	---	---	--	---

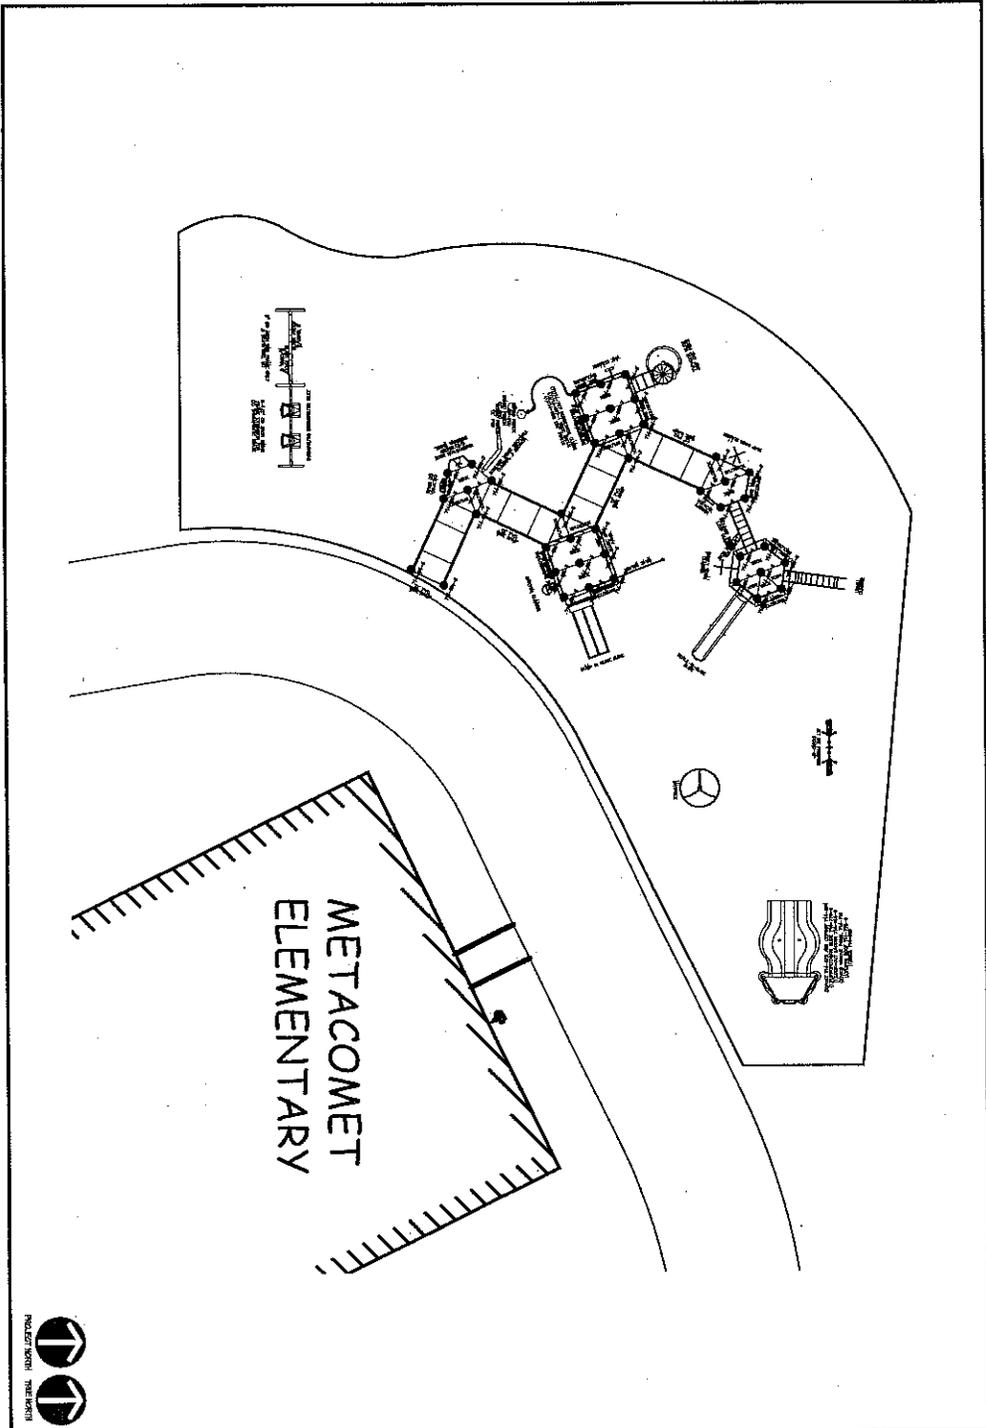

281 Ferrington Avenue
 Farmington, CT, 06032
 ASSOCIATES INC.



PLAYSCAPE
 THE TOWN OF BLOOMFIELD
 METACOMET ELEMENTARY SCHOOL
 151 SCHOOL STREET
 BLOOMFIELD, CONNECTICUT

PROPOSED
PLAYSCAPE

DATE: 8.21.12

SCALE: 1" = 20'

PG12

SHEET NO.