


Board of Education Special/Workshop
Meeting
Tuesday, August 28, 2012 6:00 PM Eastern

Saint Thomas Seminary 467 Bloomfield
Avenue Bloomfield, CT 06002
1133 Blue Hills Avenue
Bloomfield, CT 06002

1. Establishment of a Quorum and Call to Order
2. Pledge of Allegiance
3. Presentation
 - 3.A. OVERVIEW OF THE COMMON CORE STATE STANDARDS
4. New Business
 - 4.A. Approval of Plans and Specifications for the Purchase and Installation of the
Playground Equipment at Laurel School - State Project #011-0076 EA and
Metacomet School - State Project #011-0078 EA
5. Adjournment

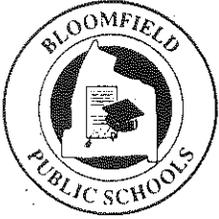

Bloomfield Public Schools

Wayne Casper
Director of Facilities

Kareem Allwood
Custodial Operations Manager

TO: Christopher Leone, Chief Operating Officer


FROM: Wayne Casper, Director of Facilities 

DATE: August 22, 2012

RE: Metacomet and Laurel Playground

As you are aware the Elementary Schools Building Committee is proceeding with having new playgrounds designed and installed at both Metacomet and Laurel School. The State Department of Education Bureau of School Facilities requires the Board of Education to approve the plans and specifications prior to their submittal. The playground for each school will be an age appropriate and fully handicap accessible design with a low maintenance poured in place safety surface. The play equipment will include a variety of interactive play as well as slides, swings, climbing apparatus, glides and whirling components. The budget for each playground is \$200,000.00 and includes design, equipment, installation and safety surfacing. Attached are schematic designs of the proposed layouts of the playground equipment.

The Building Committee requests that the Board of Education approve the plans and specifications as developed.

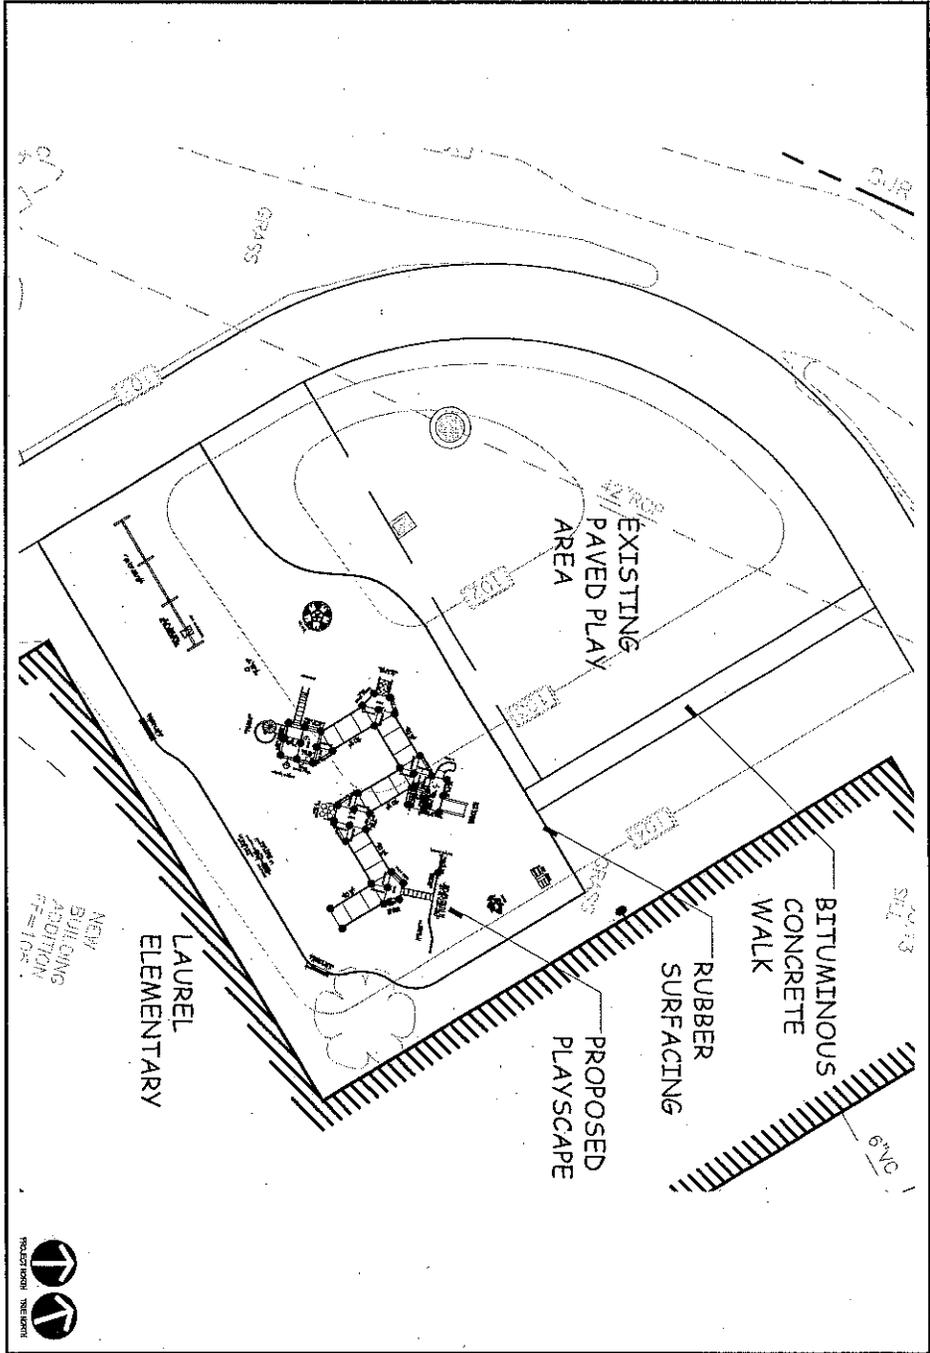


PG11
SHEET NO.

FRIAR ASSOCIATES INC.
281 Farmington Avenue
Farmington, CT 06032


PLAYSCAPE
THE TOWN OF BLOOMFIELD
LAUREL ELEMENTARY SCHOOL
1 PULLEY STREET
BLOOMFIELD, CONNECTICUT

PROPOSED
PLAYSCAPE

DATE:
8.21.12
SCALE:
1" = 30'

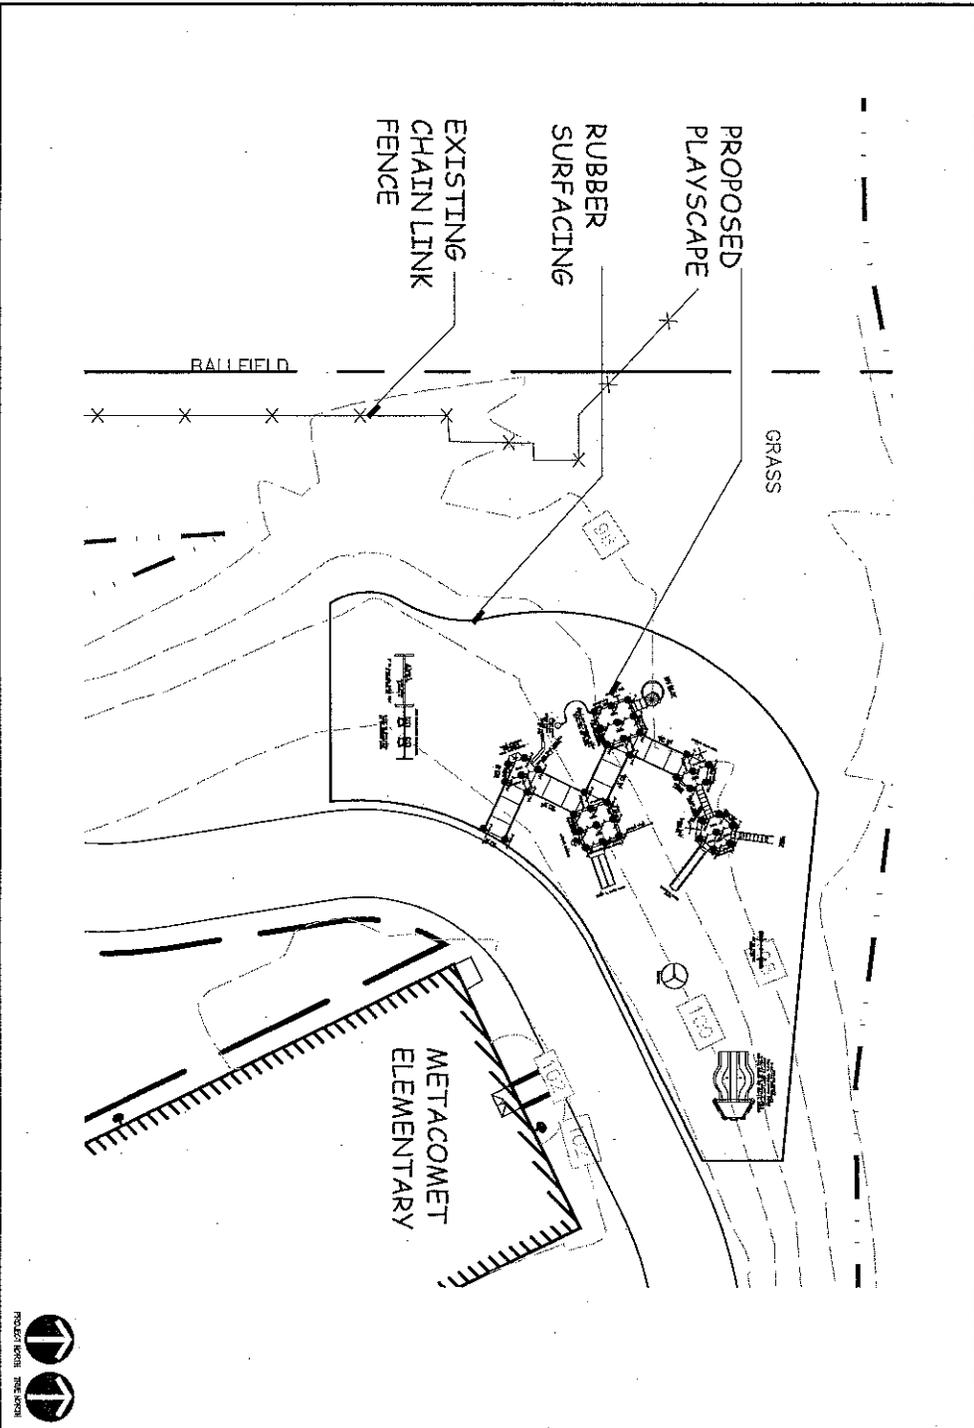

<p>PROJECT NO. 2008-0001</p> <p>PG11</p> <p>SHEET NO.</p>	<p>FRIAR</p> <p>ASSOCIATES INC.</p> <p>281 Farmington Avenue Farmington, CT, 06032</p>	<p>PLAYSCAPE THE TOWN OF BLOOMFIELD METACOMMET ELEMENTARY SCHOOL 185 SCHOOL STREET BLOOMFIELD, CONNECTICUT</p>	<p>PROPOSED</p> <p>PLAYSCAPE</p>	<p>DATE: 8.21.12</p> <p>SCALE: 1" = 30'</p>
------------------------------------------------------------------	---------------------------------------------------------------------------------------------------	---	------------------------------------------------	-----------------------------------------------------

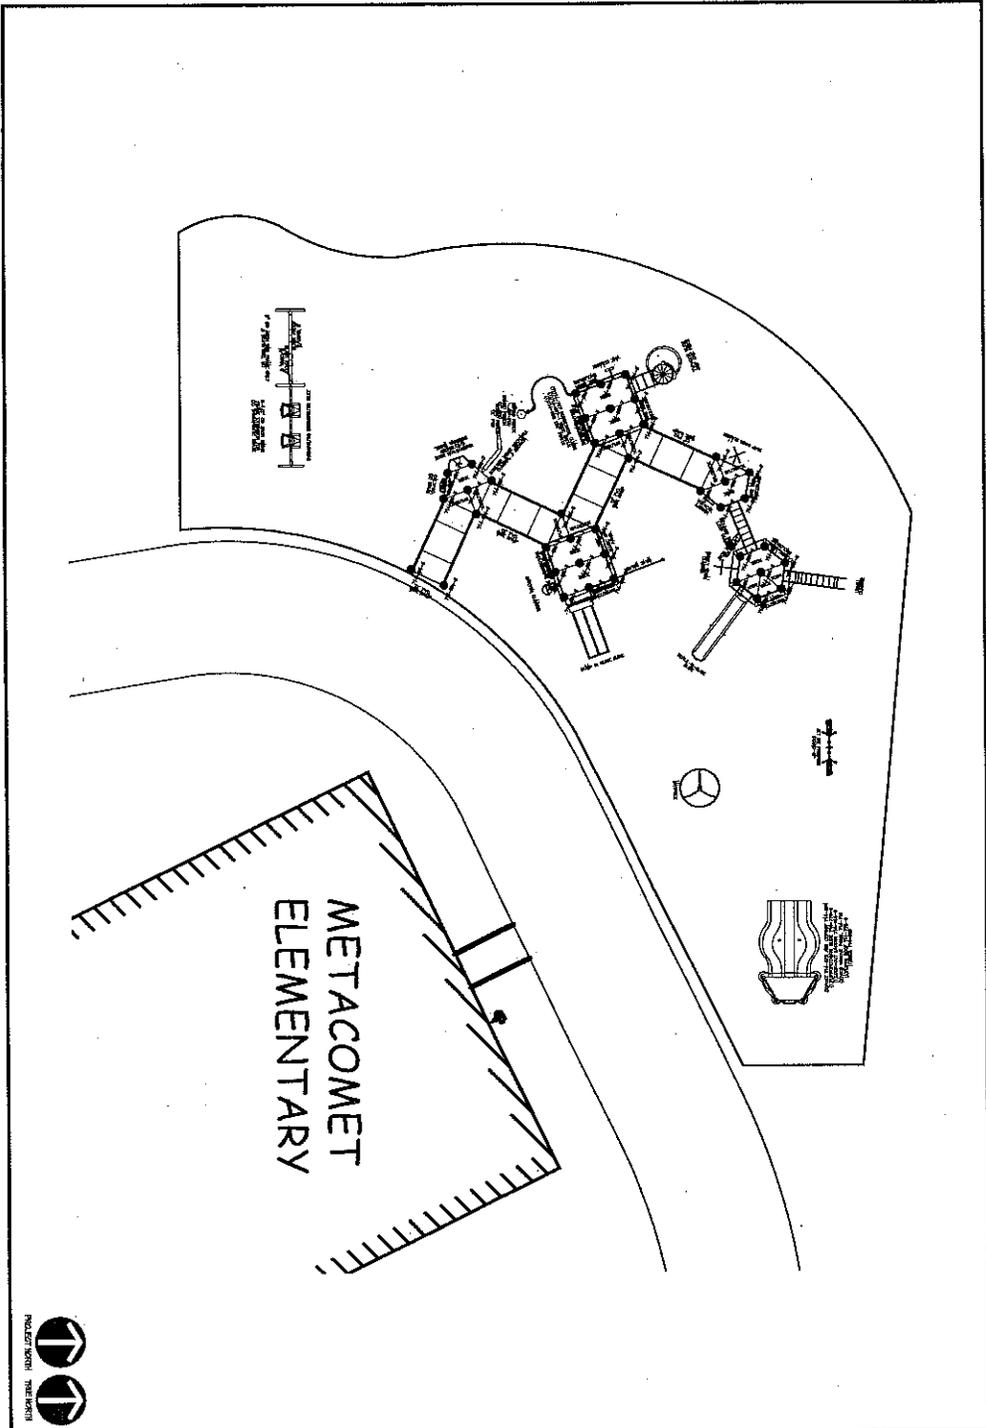

281 Ferrington Avenue
 Farmington, CT 06032
 ASSOCIATES INC.



PLAYSCAPE
 THE TOWN OF BLOOMFIELD
 METACOMET ELEMENTARY SCHOOL
 181 SCHOOL STREET
 BLOOMFIELD, CONNECTICUT

PROPOSED
PLAYSCAPE

DATE:
 8.21.12
 SCALE:
 1" = 20'

PG12

SHEET NO.