


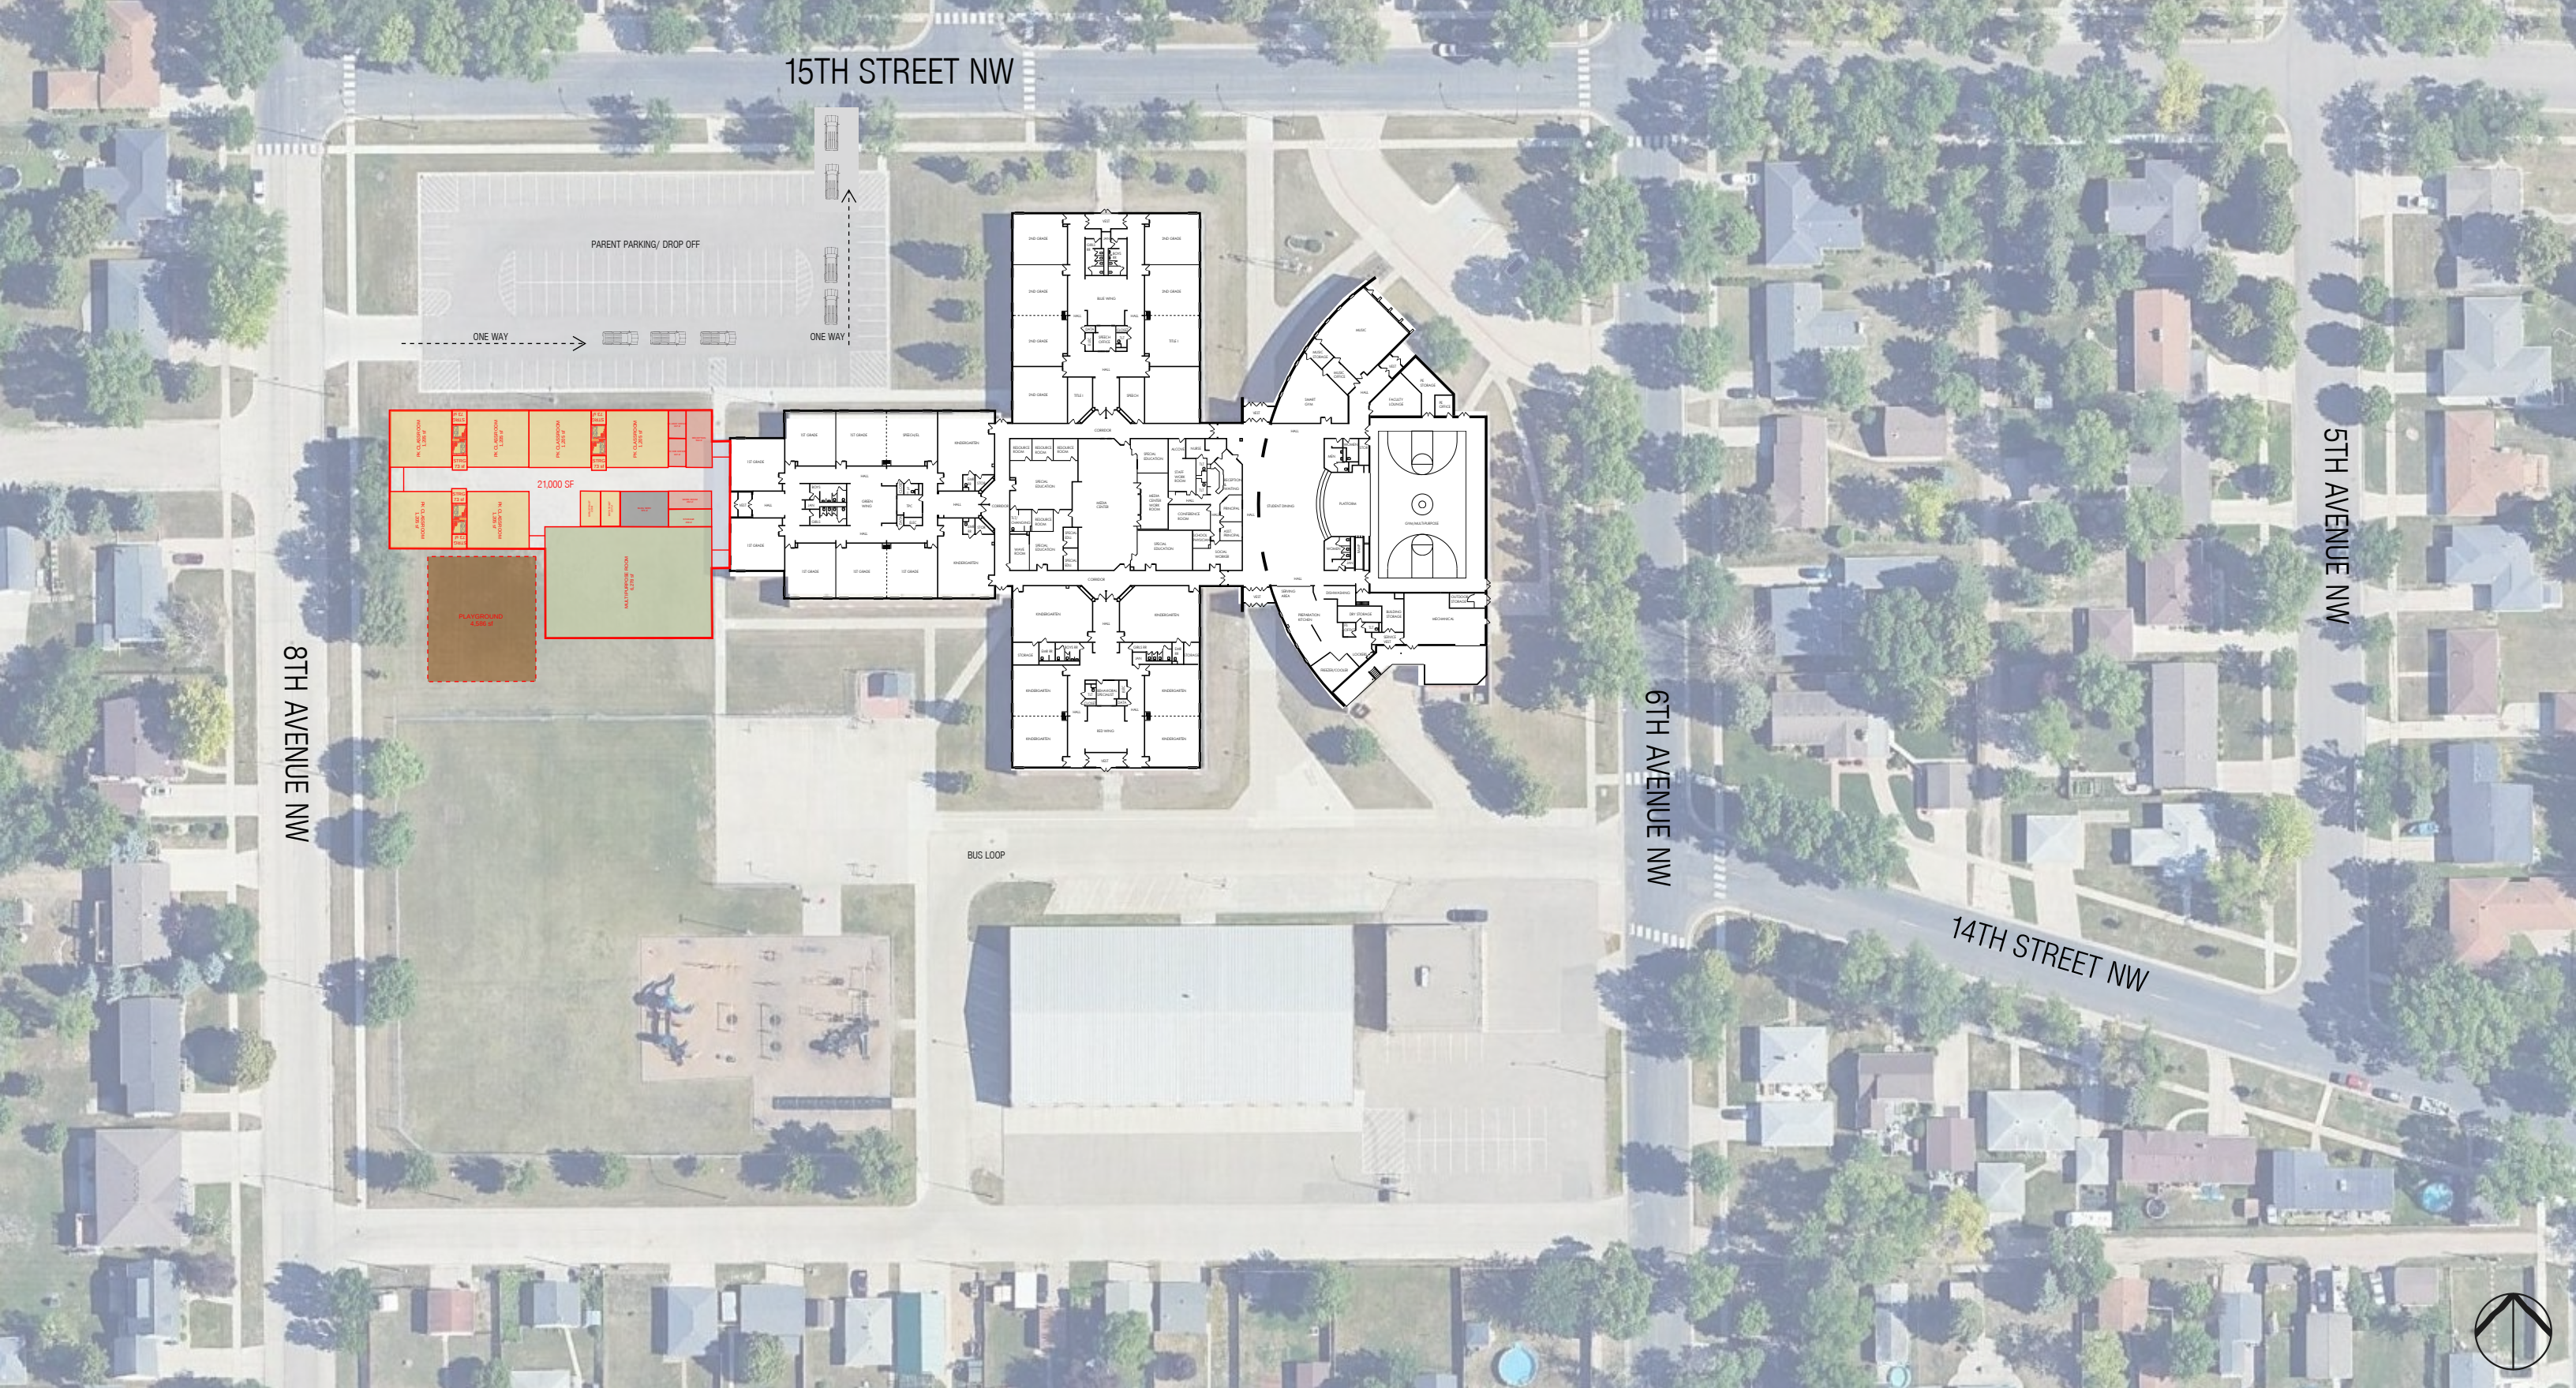


EAST GRAND FORKS PUBLIC SCHOOL

NEW EARLY CHILDHOOD CENTER - OPTION A

JUNE 2026 | JLG 250241 | © 2026 JLG ARCHITECTS




DESIGN FOR LIFE

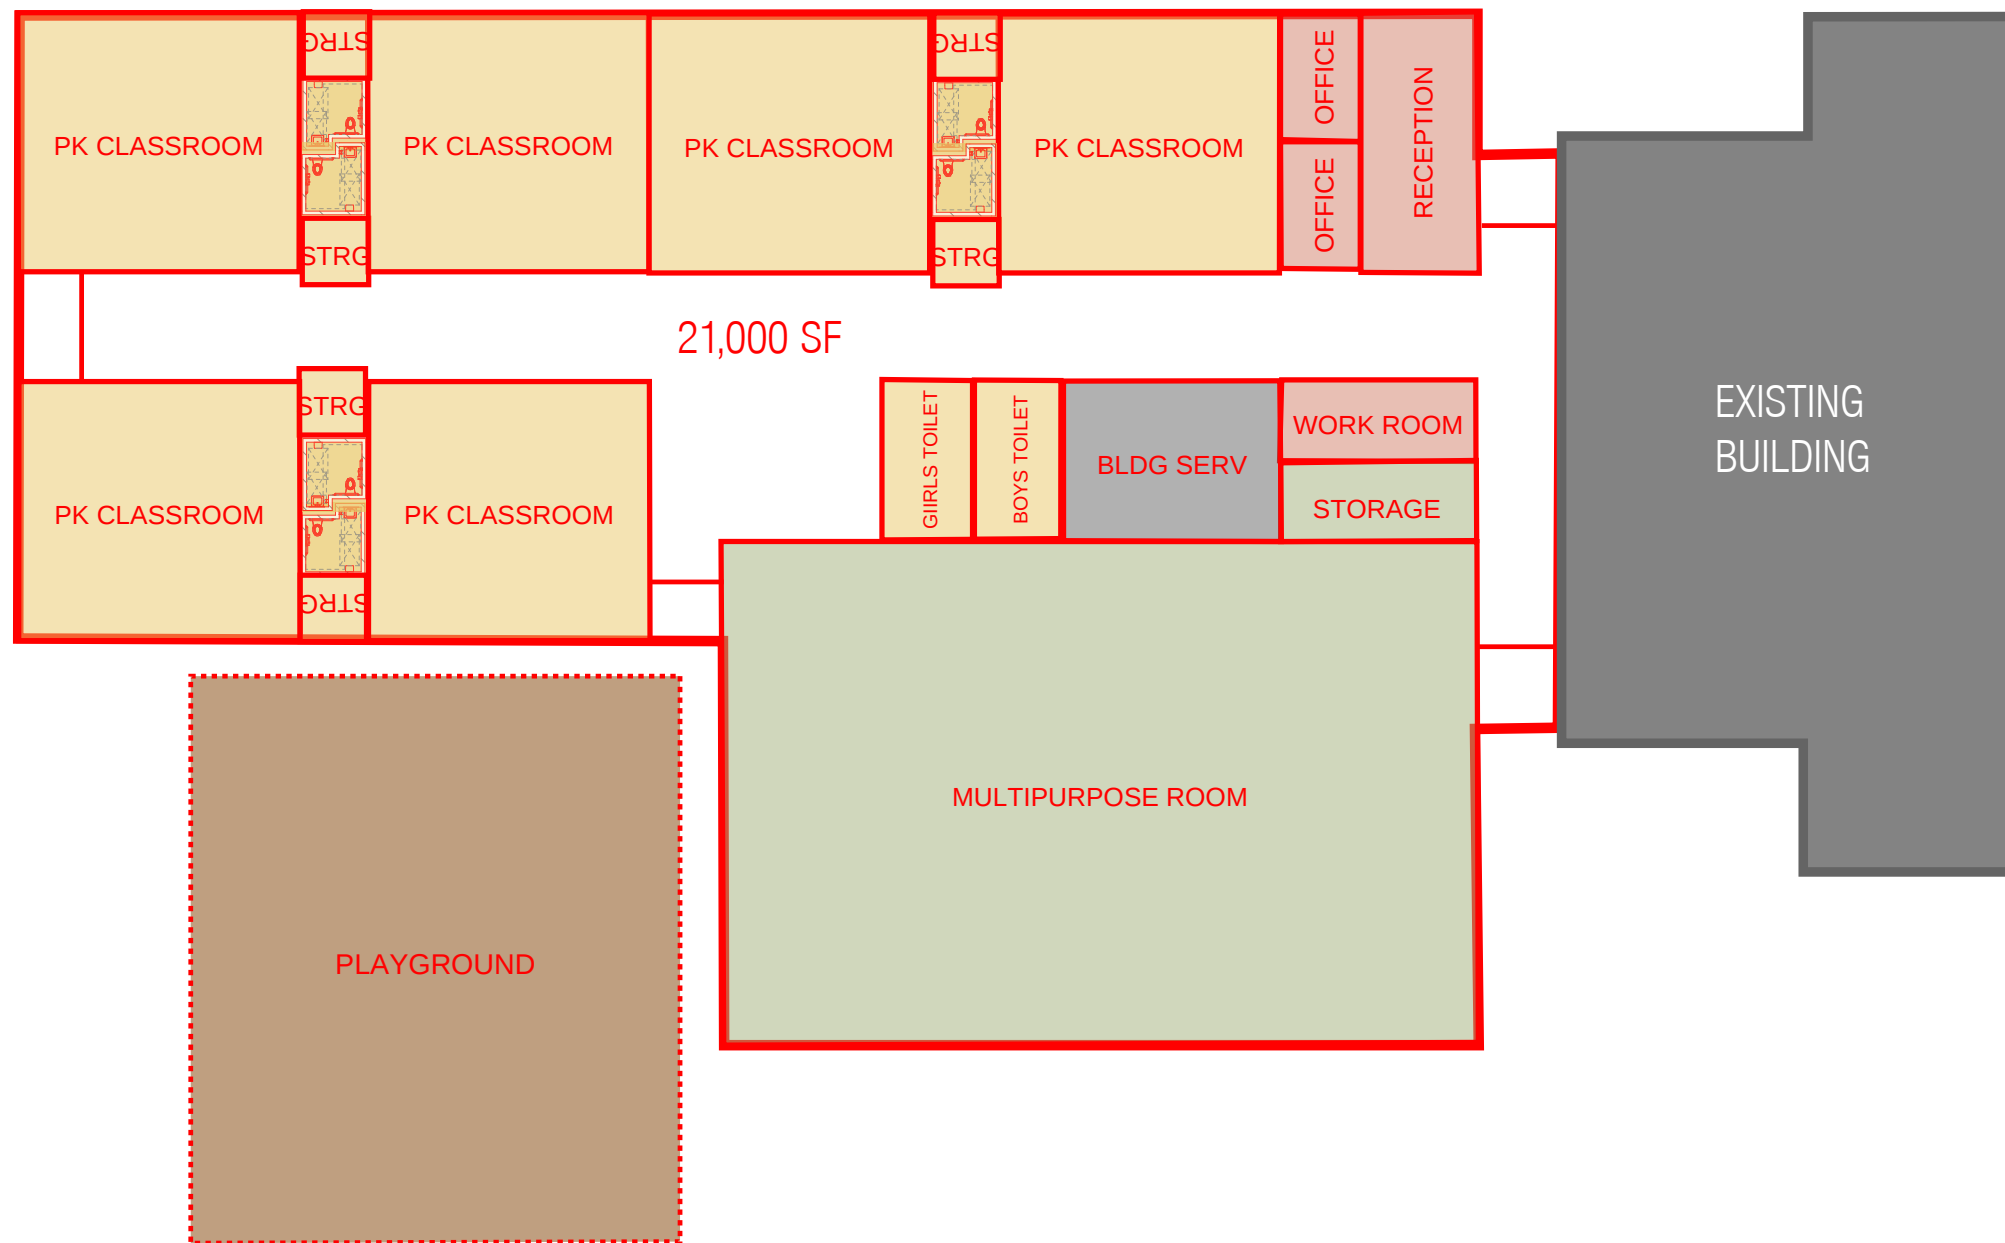


EAST GRAND FORKS PUBLIC SCHOOL

NEW EARLY CHILDHOOD CENTER - OPTION A ENLARGED

JUNE 2026 | JLG 250241 | © 2026 JLG ARCHITECTS

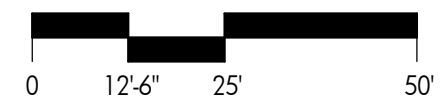

DESIGN FOR LIFE

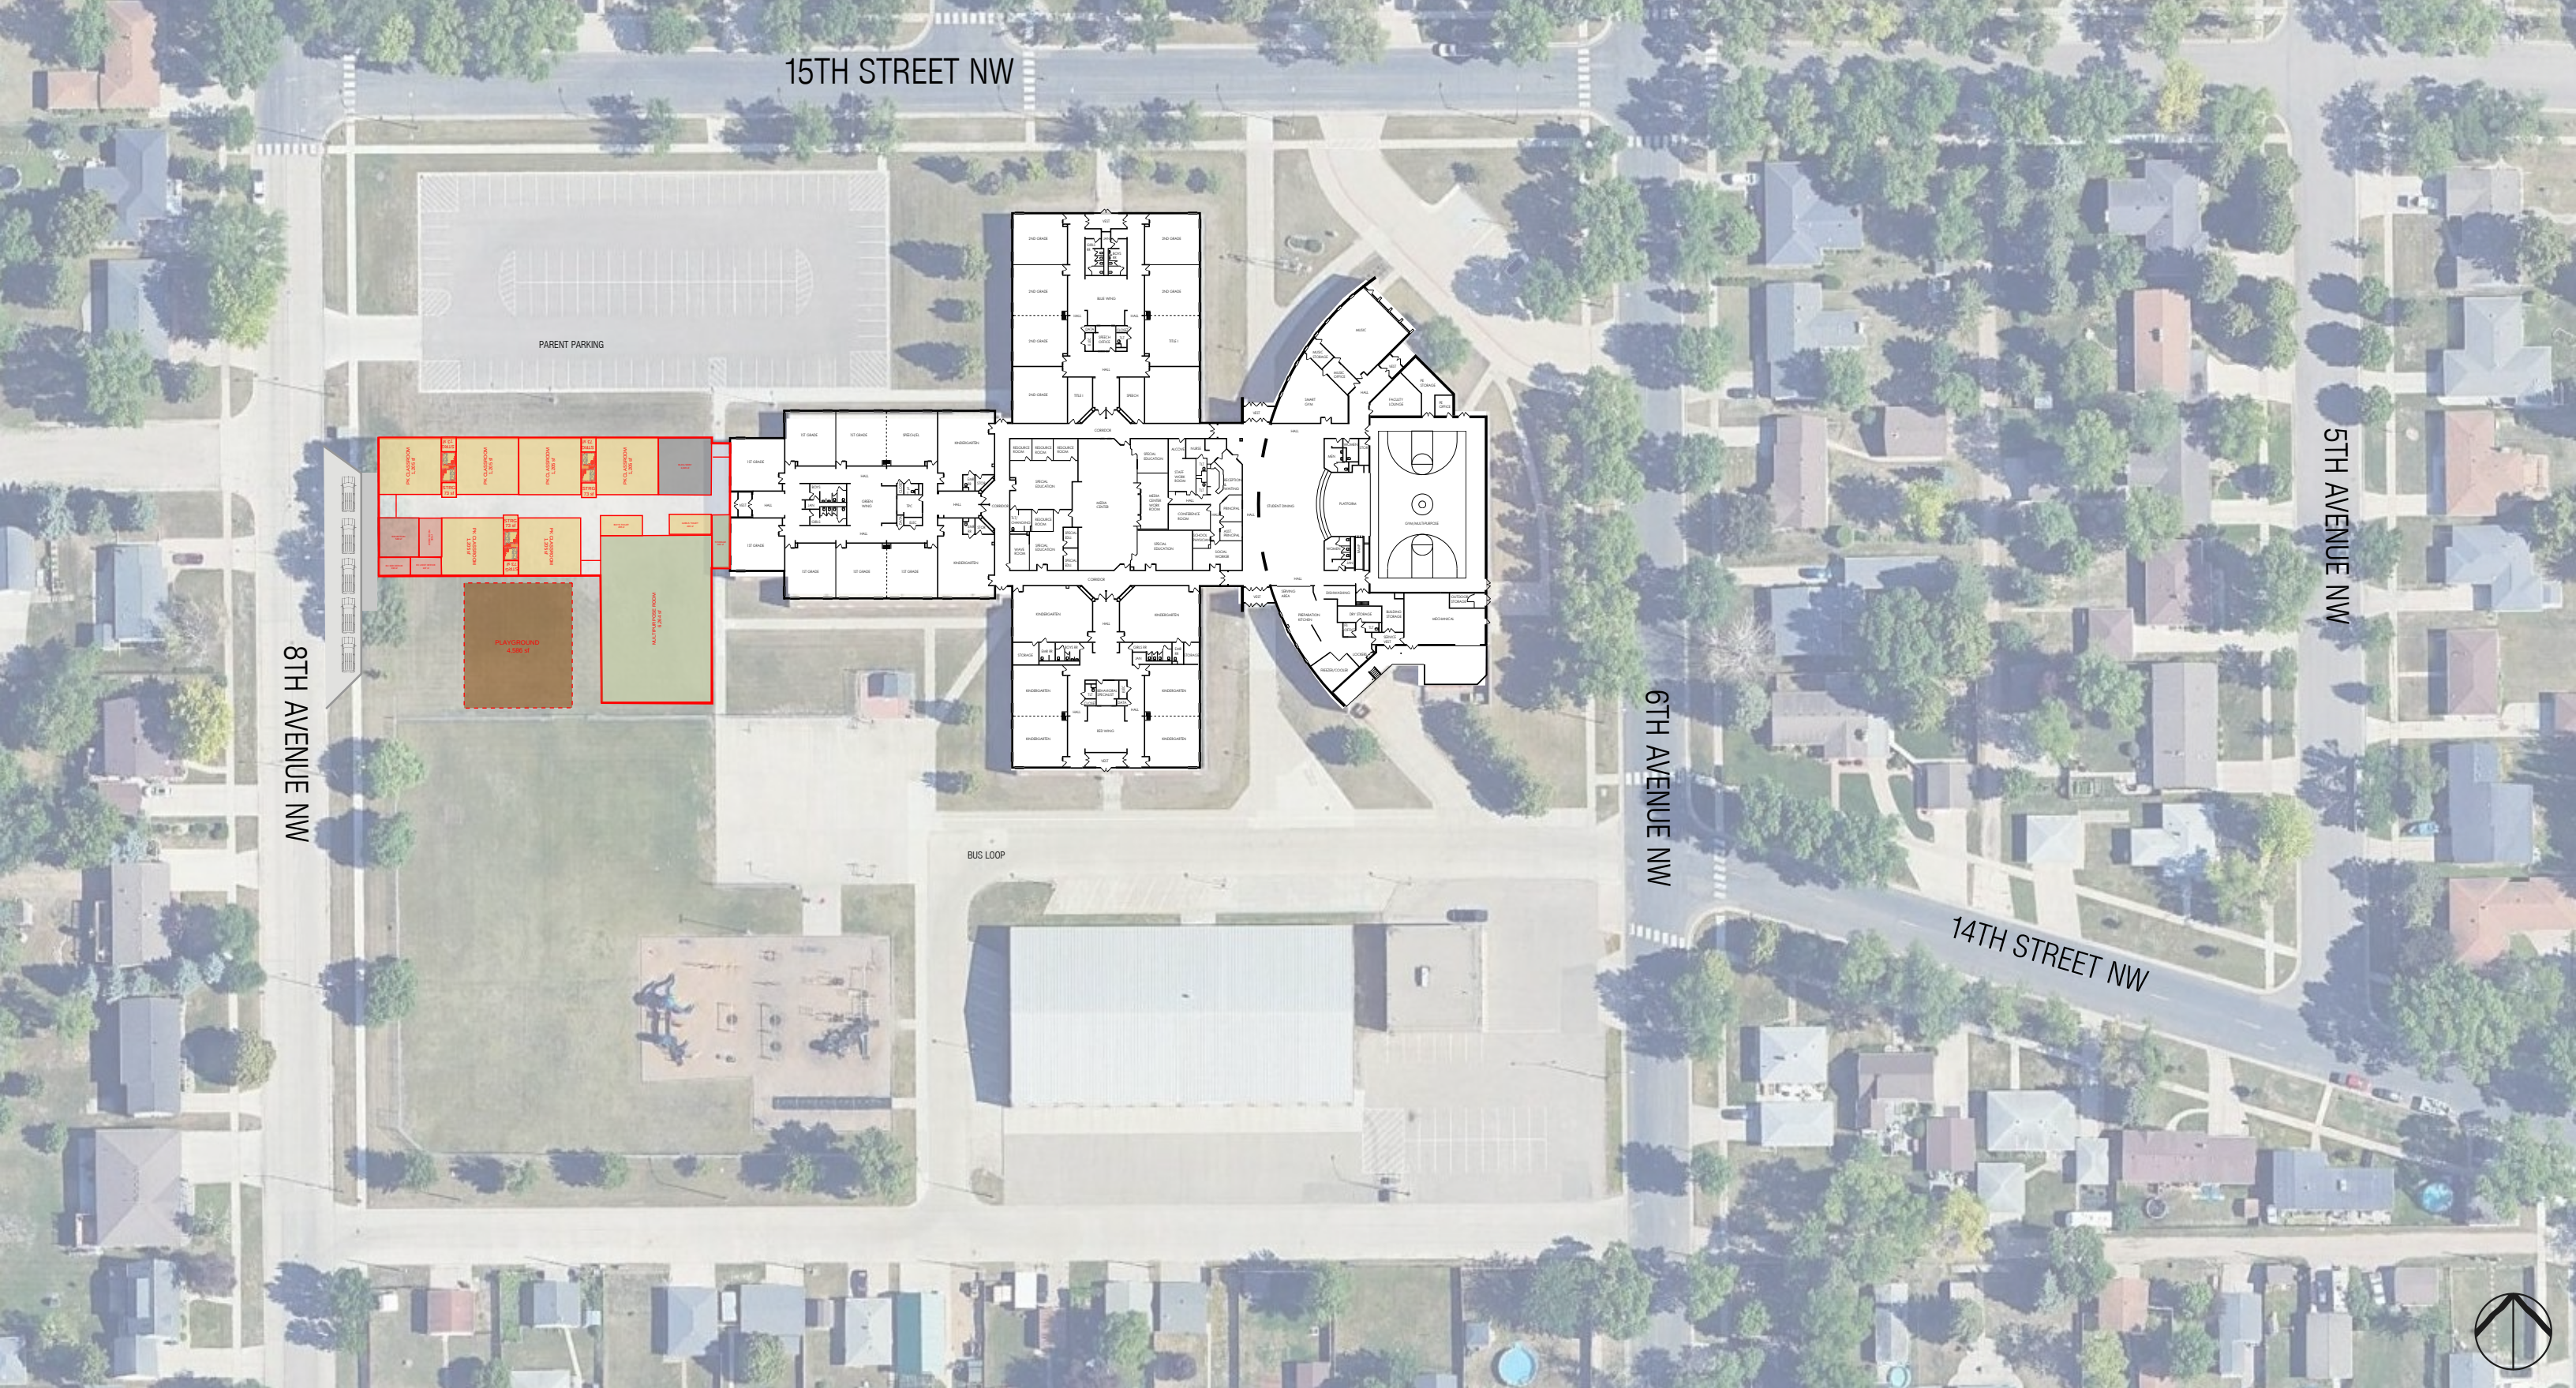


EAST GRAND FORKS PUBLIC SCHOOL

NEW EARLY CHILDHOOD CENTER - OPTION B

JUNE 2026 | JLG 250241 | © 2026 JLG ARCHITECTS




DESIGN FOR LIFE

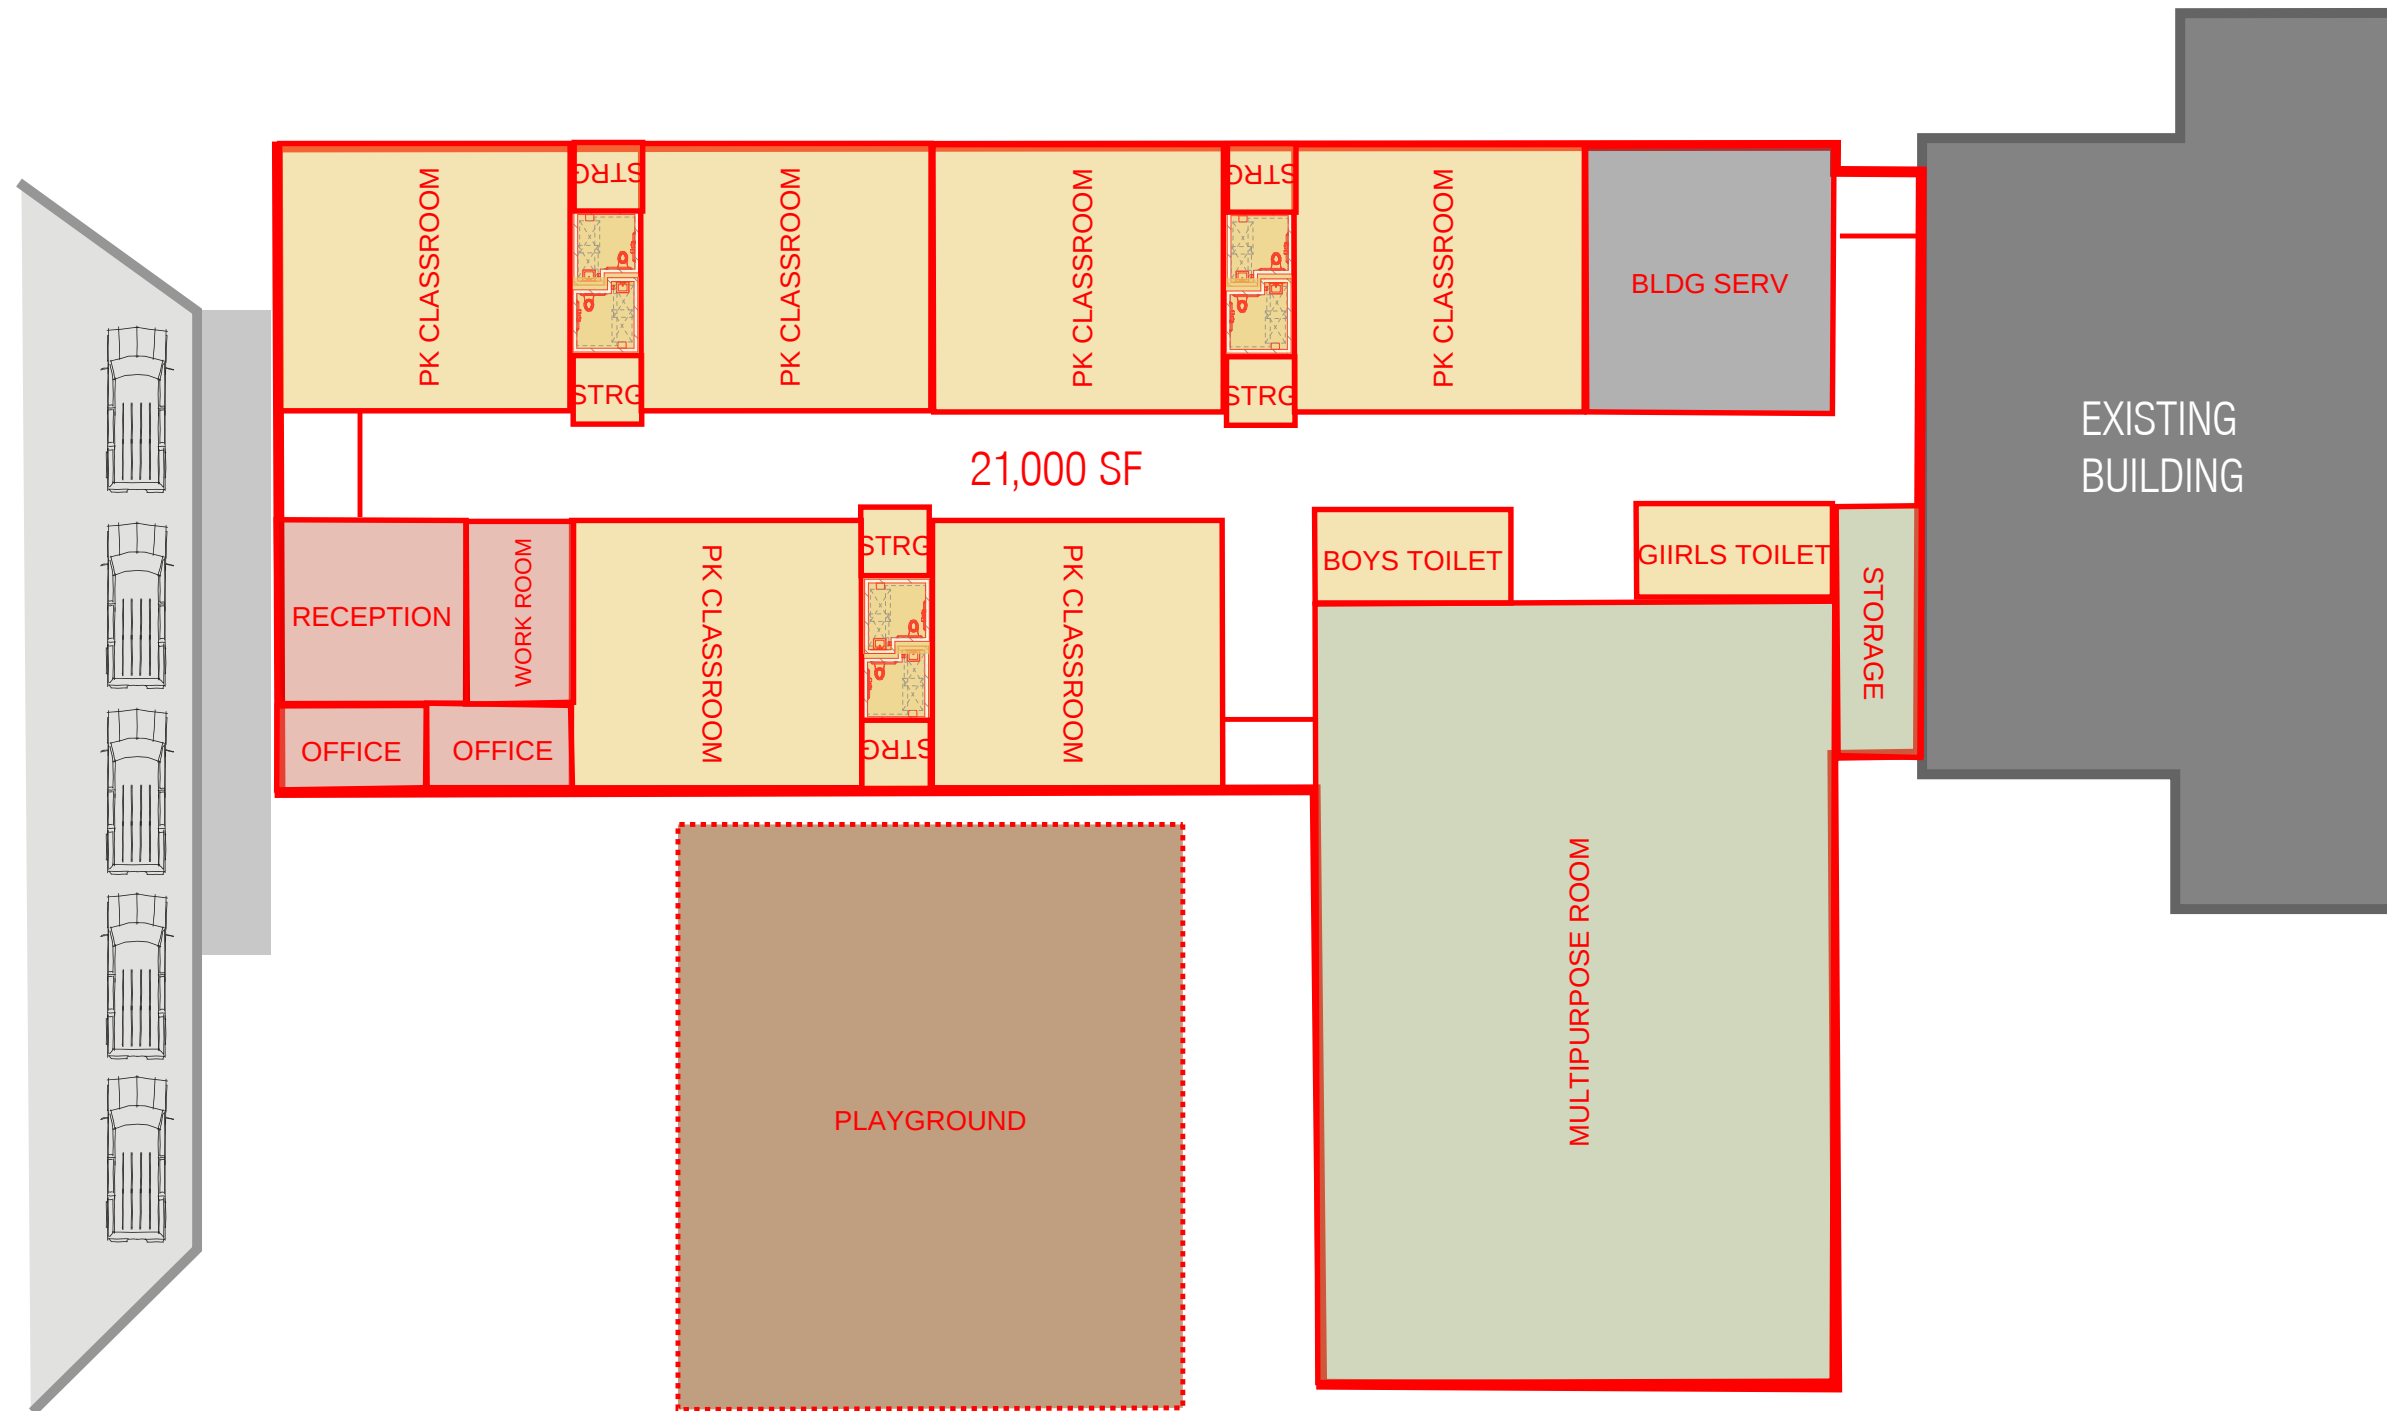

EAST GRAND FORKS PUBLIC SCHOOL

NEW EARLY CHILDHOOD CENTER - OPTION B ENLARGED

JUNE 2026 | JLG 250241 | © 2026 JLG ARCHITECTS

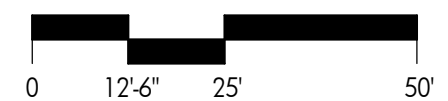




13TH STREET SE

17TH AVENUE SE

EAST GRAND FORKS PUBLIC SCHOOL

NEW EARLY CHILDHOOD CENTER - OPTION C

JUNE 2026 | JLG 250241 | © 2026 JLG ARCHITECTS

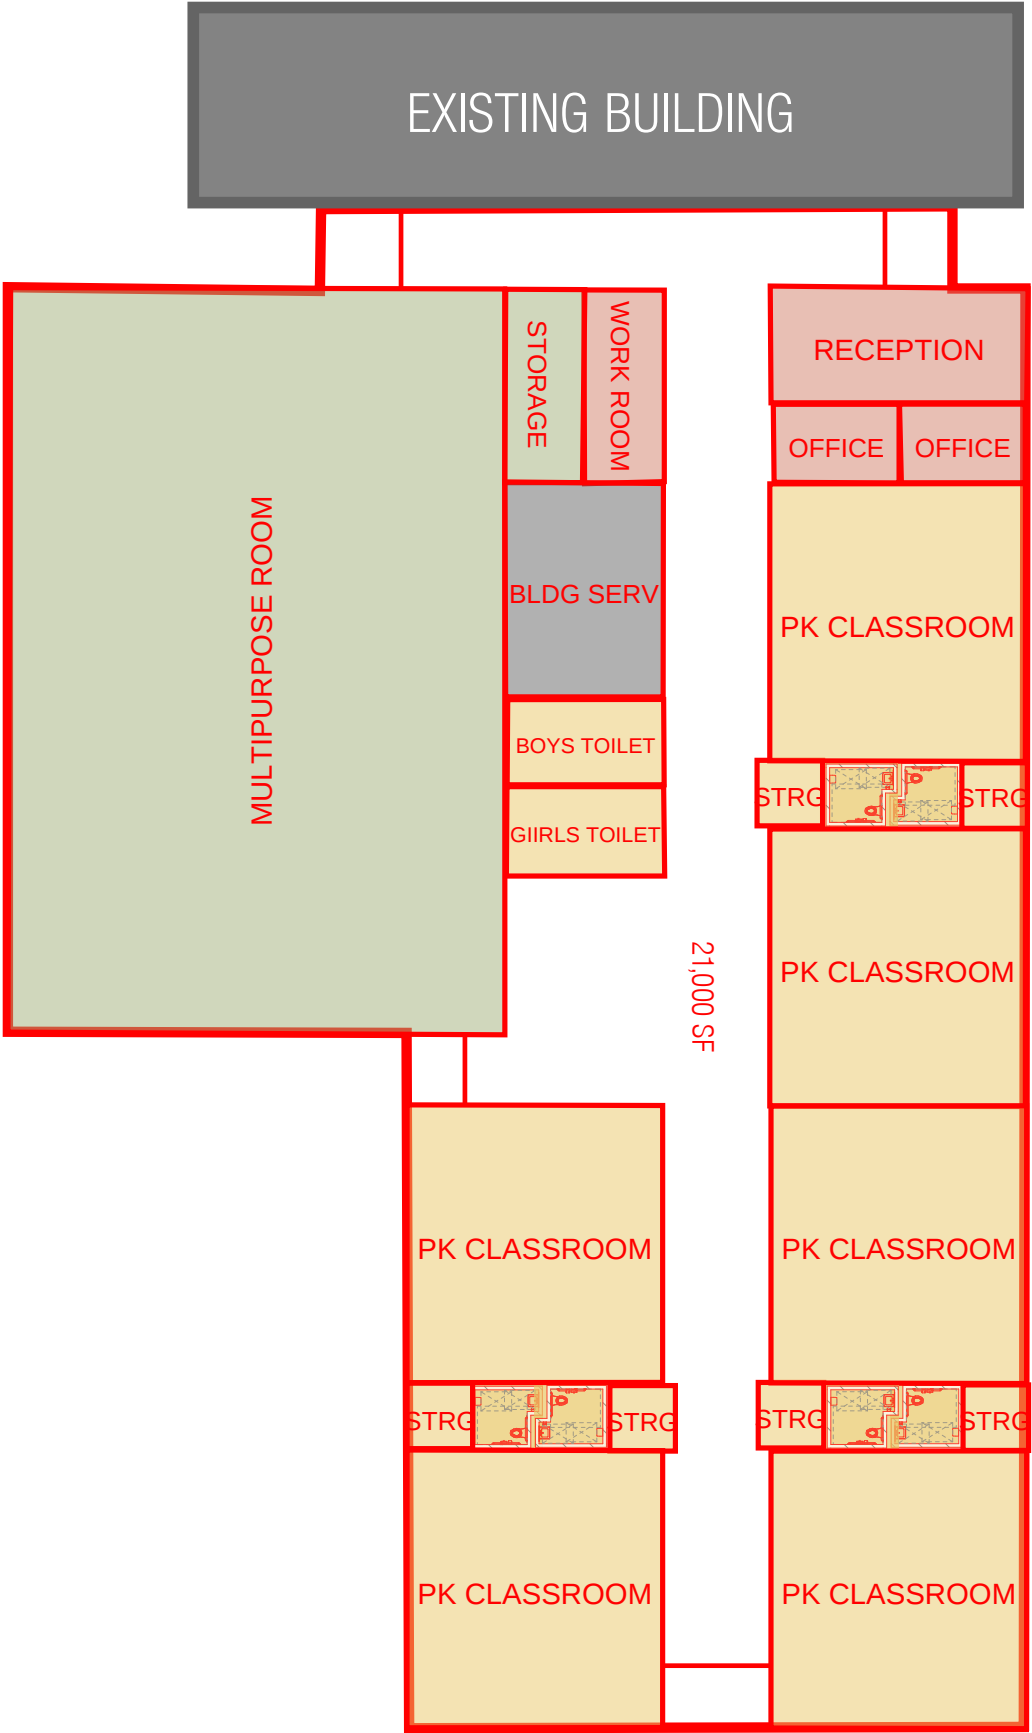

EAST GRAND FORKS PUBLIC SCHOOL

NEW EARLY CHILDHOOD CENTER - OPTION C ENLARGED

JUNE 2026 | JLG 250241 | © 2026 JLG ARCHITECTS



DESIGN FOR LIFE