

MEMORANDUM

TO: NWABSD Board of Education
Members

DATE: January 20, 2025

NUMBER: 26-076

FR: Office of the Superintendent

SUBJECT: Approve Maniilaq MOA for
ILILGAAT
MUNAQRIVIAT
Childcare Center

ABSTRACT:

Board approval is required for purchases that exceed \$50,000.

ISSUE:

At issue is approval of an MOA with Maniilaq Association for design and renovation within KMHS for the ILILGAAT MUNAQRIVIAT Childcare Center.

BACKGROUND AND/OR PERTINENT INFORMATION:

ILILGAAT MUNAQRIVIAT Childcare Working Group, which the District is part of, is working to renovate the vacated 6th Grade Pod within KMHS into a childcare center. Design and construction is needed to renovate the space for this use and Maniilaq is funding these efforts. Draft MOA has been negotiated between the District and Maniilaq, with legal review by each entity's legal counsel to develop the document now before the Board. MOA provides a not to exceed amount of \$3,225,000 for design and construction. By agreeing to the MOA, the Board accepts this funding.

FUNDING SOURCE(S):

Maniilaq Association MOA

ALTERNATIVES:


1. Approve the MOA with Maniilaq Association for design and renovations within KMHS for the ILILGAAT MUNAQRIVIAT Childcare Center and accept \$3,225,000 to fund this work as presented.
2. Disapprove the MOA with Maniilaq Association for design and renovations within KMHS for the ILILGAAT MUNAQRIVIAT Childcare Center and do not accept \$3,225,000 to fund this work as presented.
3. Take no final action.

ADMINISTRATION'S RECOMMENDATION:

The administration recommends the Board approve the MOA with Maniilaq Association for design and renovations within KMHS for the ILILGAAT MUNAQRIVIAT Childcare Center and accept \$3,225,000 to fund this work as presented.


ATTACHMENT:

Memorandum of Agreement Between Northwest Arctic Borough School District And Maniilaq Association

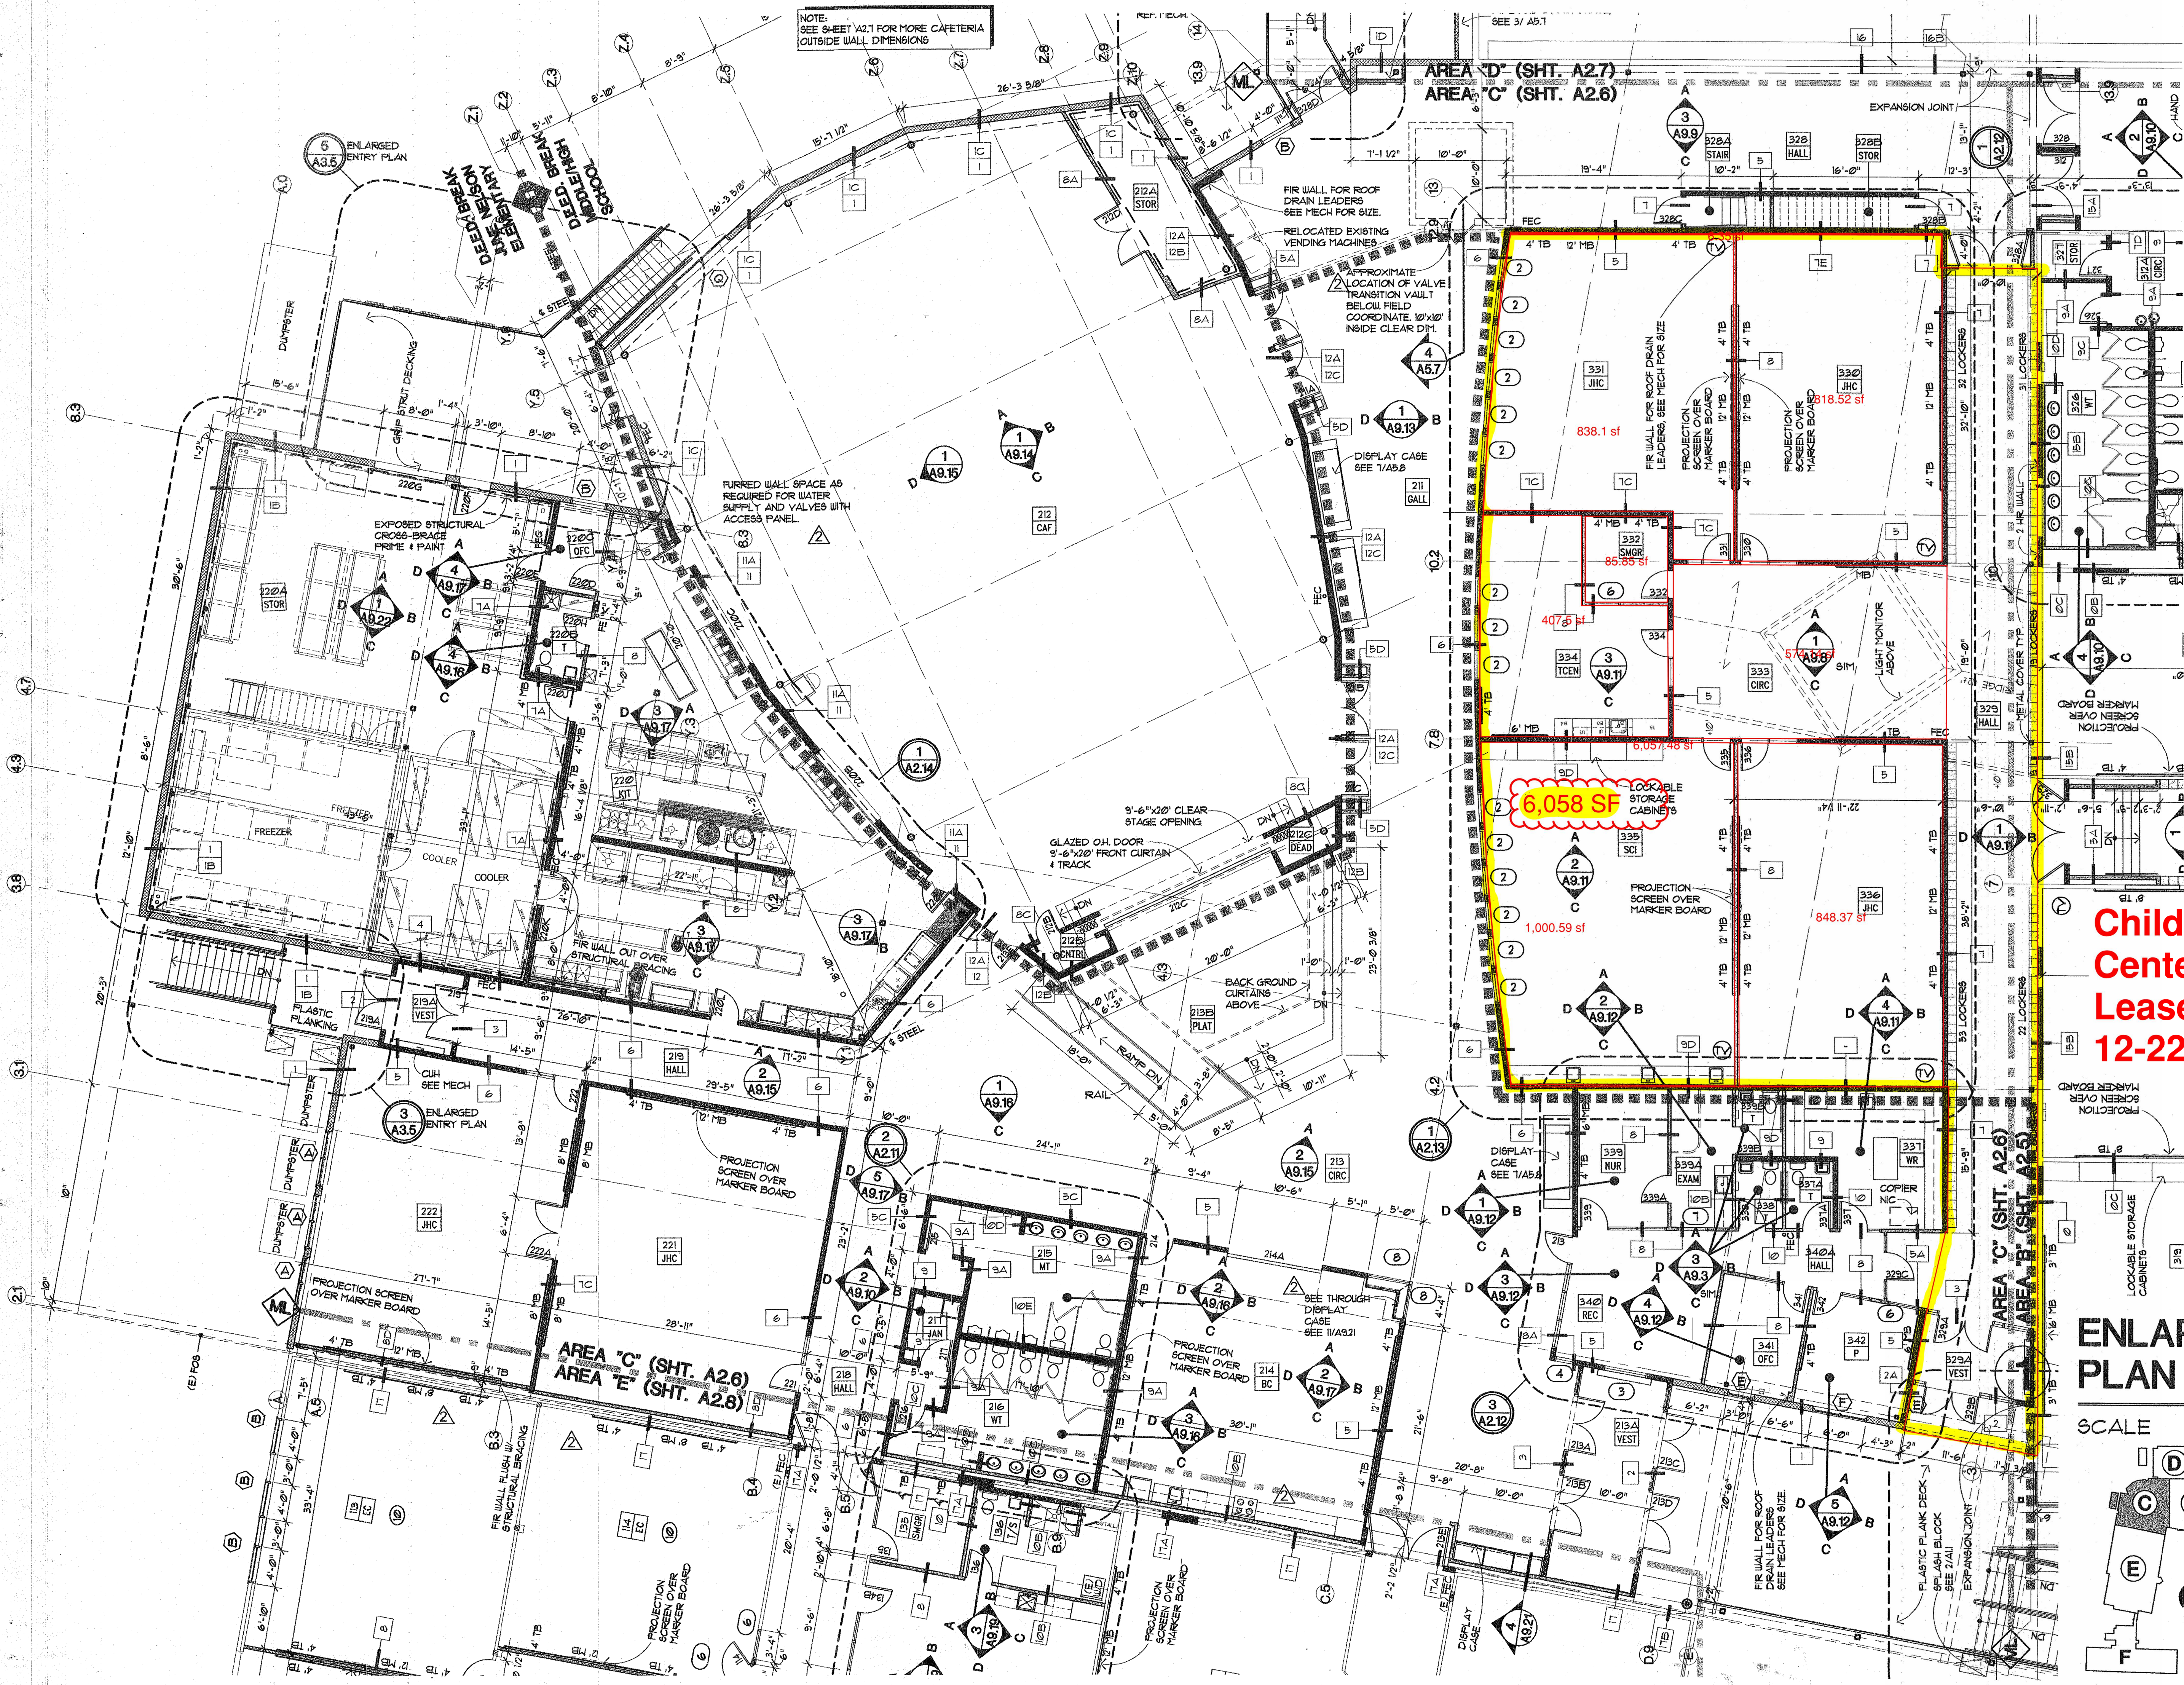



**Childcare
Center
Leased Space
12-22-25**

EXHIBIT A

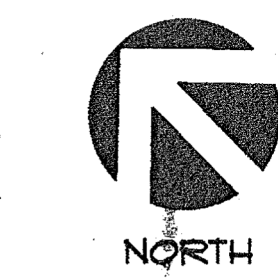

**ENLARGED
PLAN AREA "C"**

SCALE 1/8" = 1'-0"

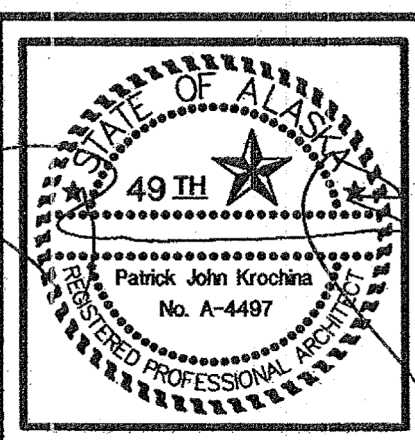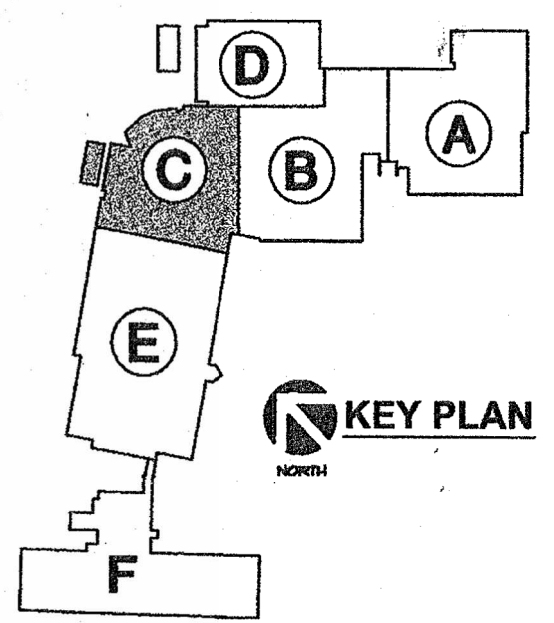

KROCHINA ARCHITECTS AIA
 3501 Denali Street, Suite 303, Anchorage, Alaska 99503
 (907) 661-2241
 www.krochina.com

**Kotzebue School
Improvements**
 Northwest Arctic Borough School District
 Kotzebue, Alaska Project Number 15-02

Drawn:	CG/JH
Checked:	PJK
Revisions:	
95% SUBMITTAL 04-23-04 100% CONFORMED CONSTRUCTION DOCUMENTS 08-10-04	
Dwg:	0312A24-7
© 2003 Krochina Architects	
Dwg Title:	ENLARGED PLAN AREA "C"
Job No:	0312/0404
Date:	Sept 2, 2004
A2.6	
of _____	