



① Recommended Floor Repair - Soft Spots  
1" = 1'-0"

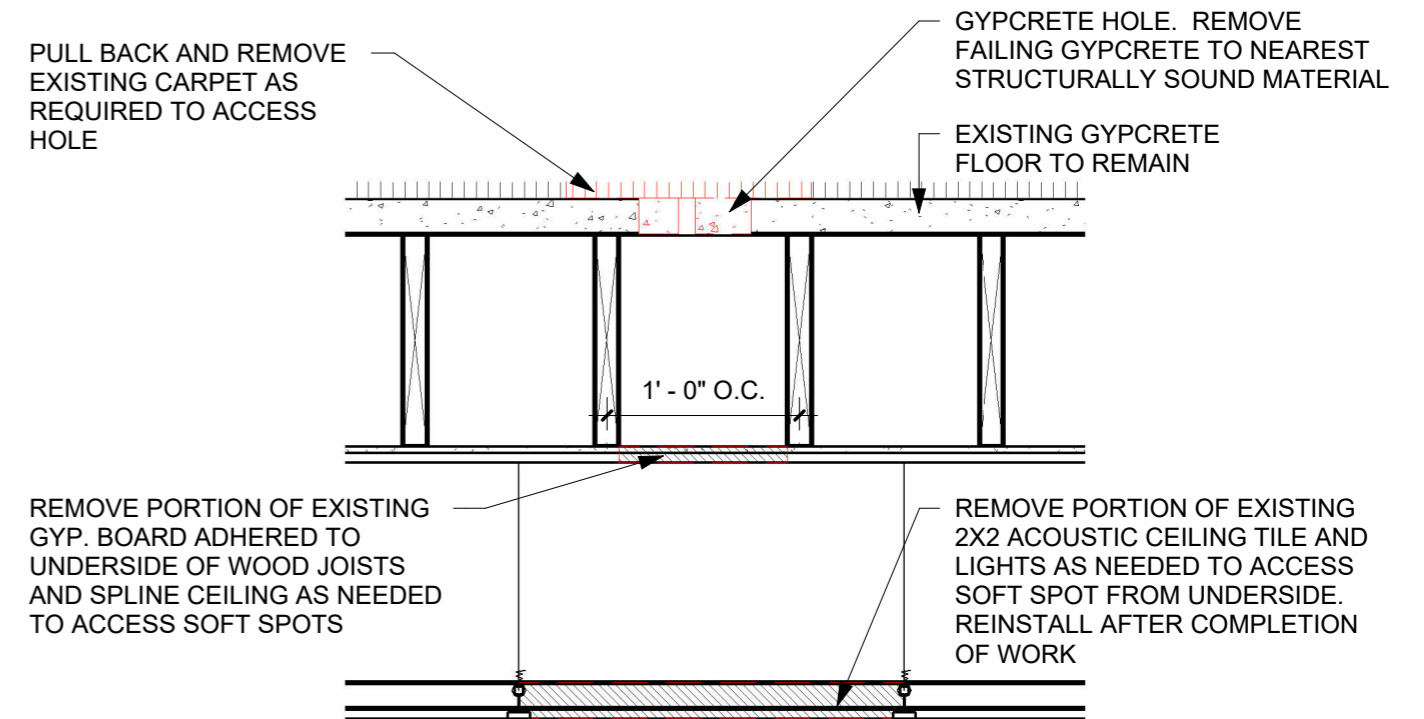

② Extensive Floor Demo - Room 201  
1" = 1'-0"

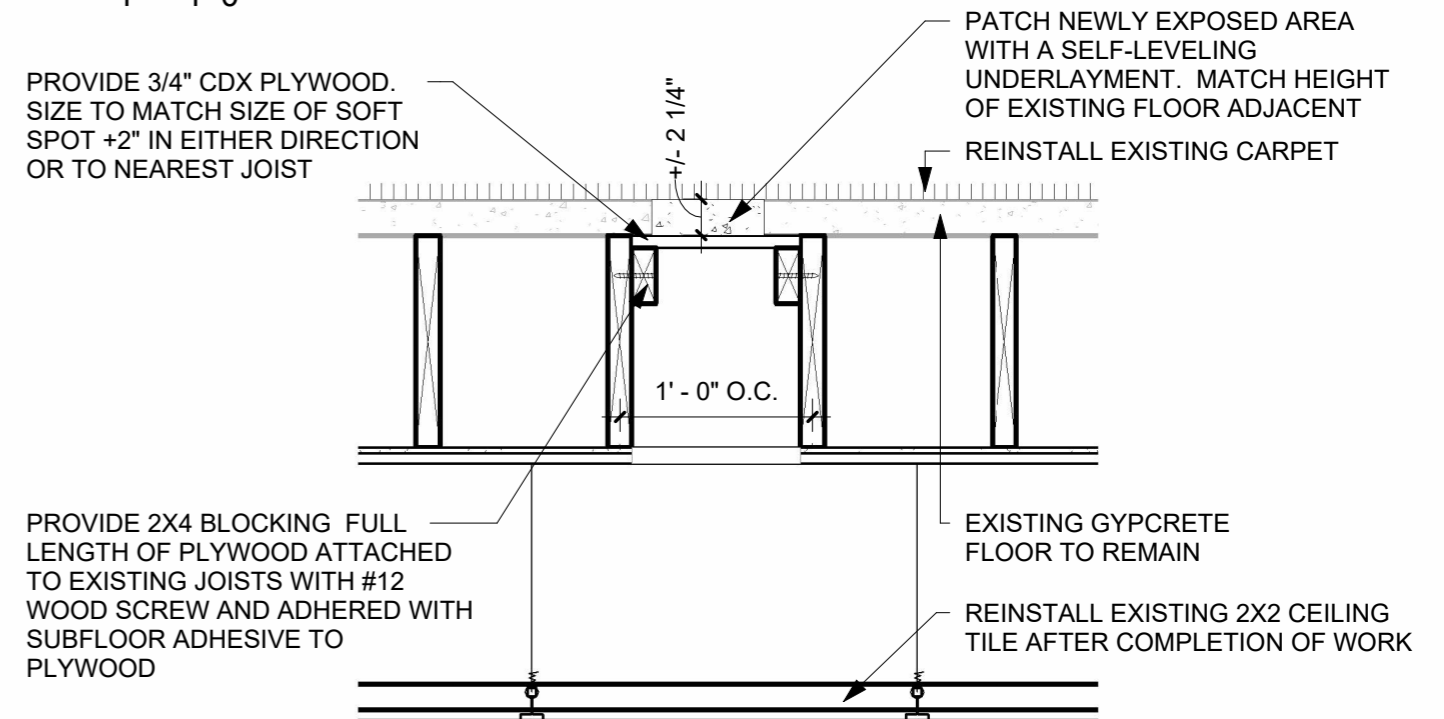

③ Extensive Floor Repair - Room 201  
1" = 1'-0"