


Original Scale : 1" = 400'
 0 200' 400' 800'
 Graphic Scale in Feet

****PRELIMINARY****

THIS DOCUMENT SHALL NOT BE RECORDED
 FOR ANY PURPOSE AND SHALL NOT BE
 USED OR VIEWED OR RELIED UPON AS A
 FINISHED SURVEY DOCUMENT

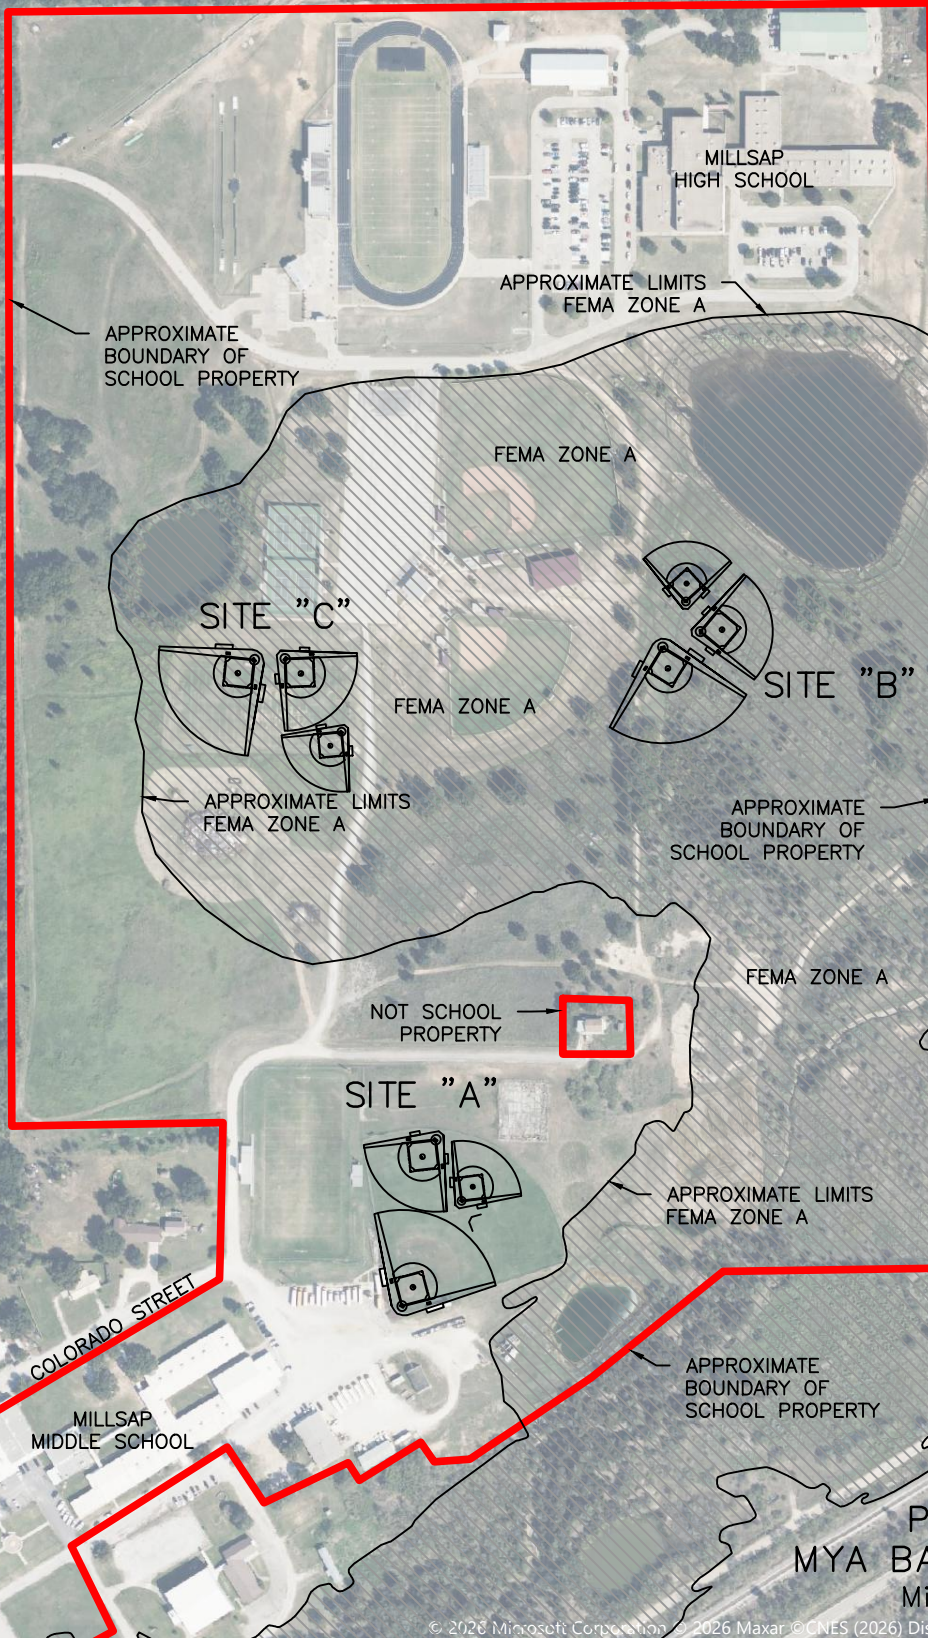

© 2026 Microsoft Corporation © 2026 Maxar ©CNES (2026) Distribution Airbus DS

| | | | |
|----------------|--------------------|---|---------------|
| SCALE 1"=400' | PROJ. NO. 2022-205 | WIESE LAND SURVEYING, LLC 4890 OLD MILLSAP ROAD MILLSAP, TX 76066 (817) 597-9487 | SHEET NO. |
| DWN: APW | PARKER COUNTY | FIRM REGISTRATION NUMBER:10194709 | 1 OF 1 |
| DATE: 04/10/26 | TEXAS | | |