


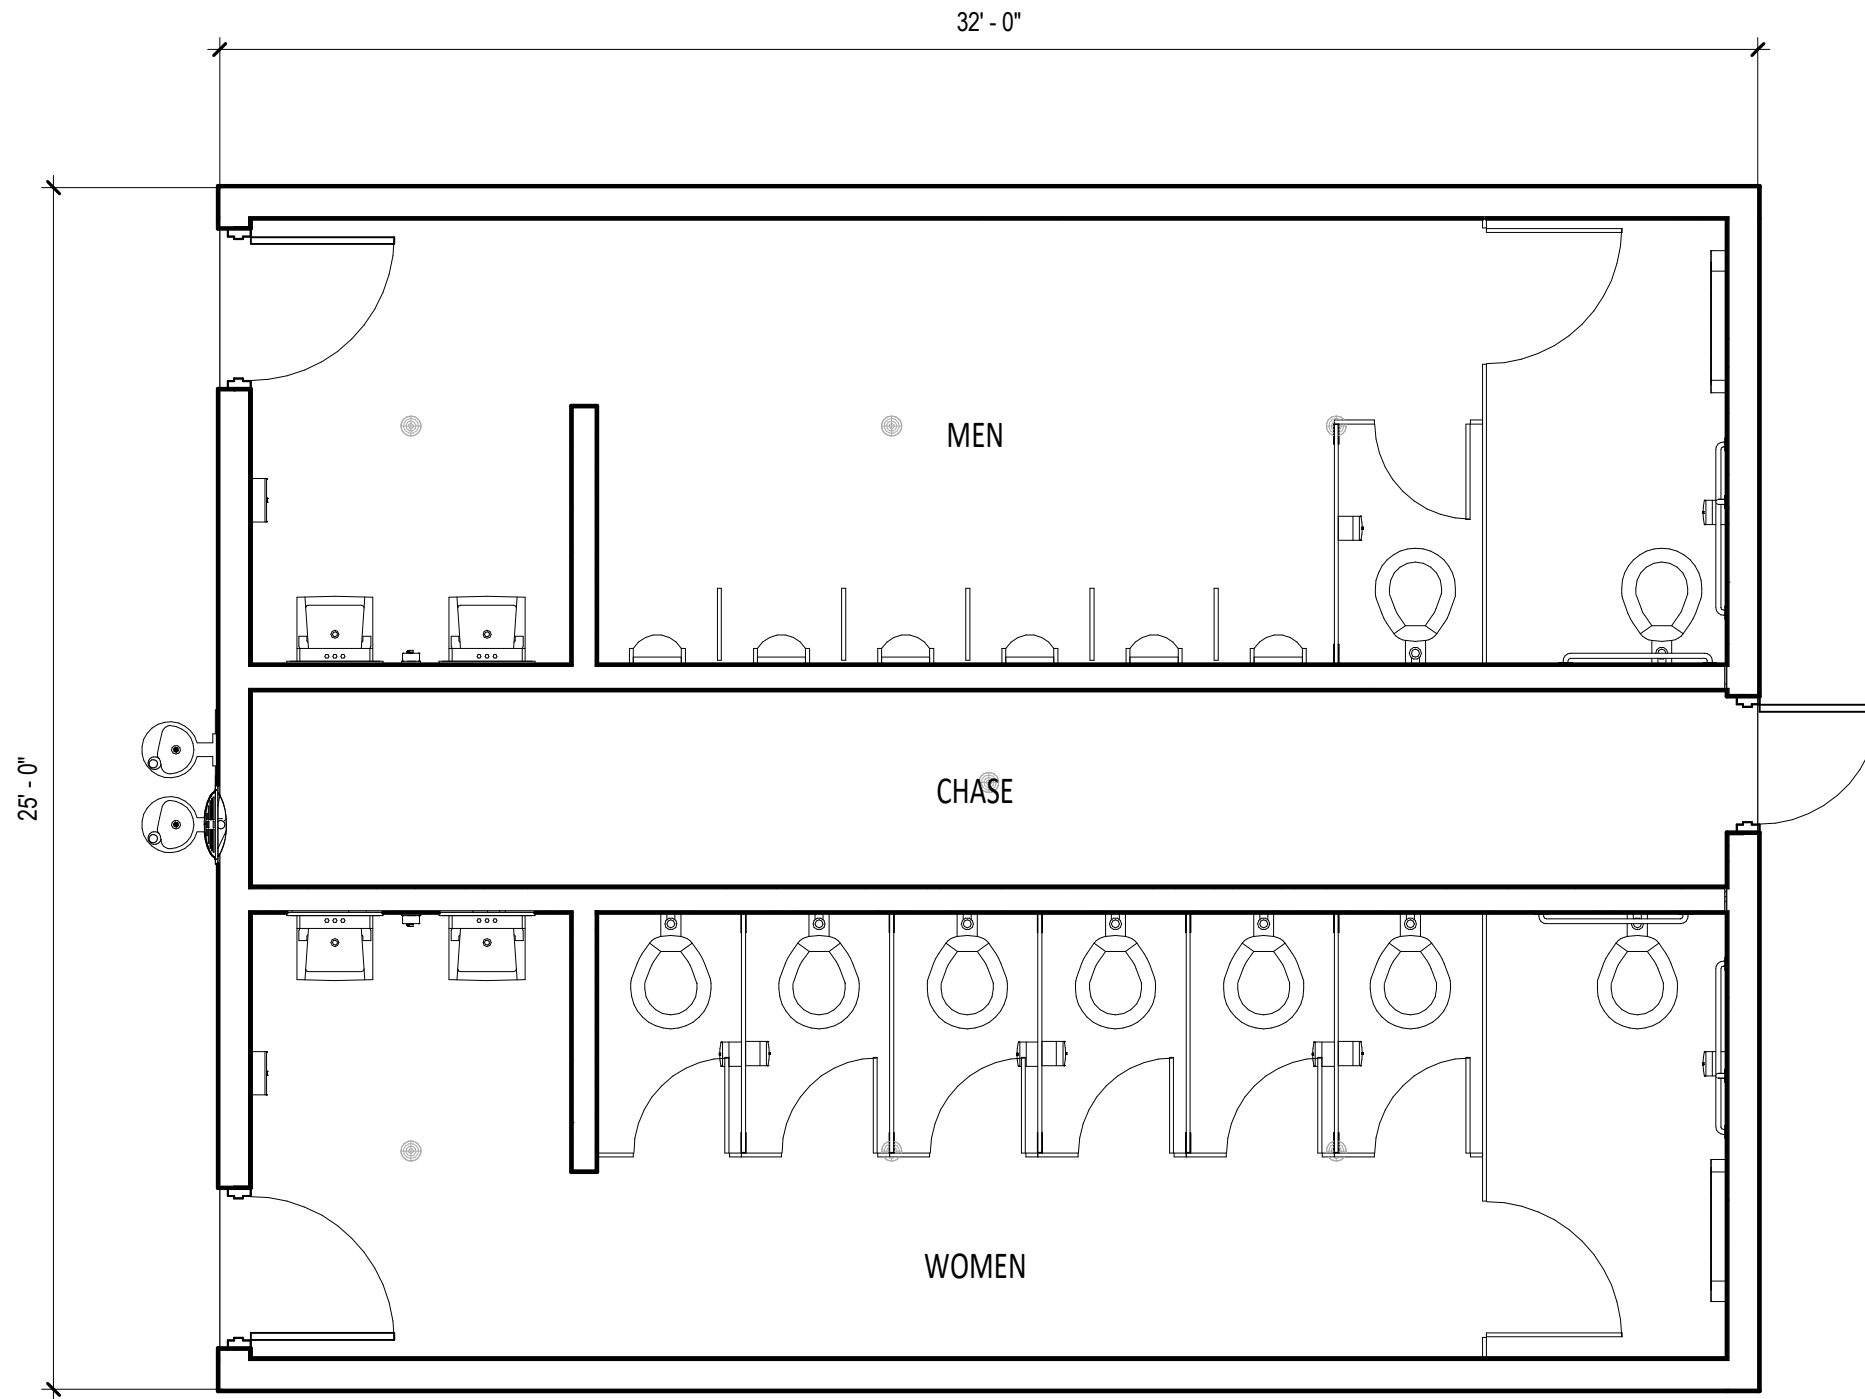


Floor Plan

1/4" = 1'-0"


Crete Restrooms

Date: 12/19/18

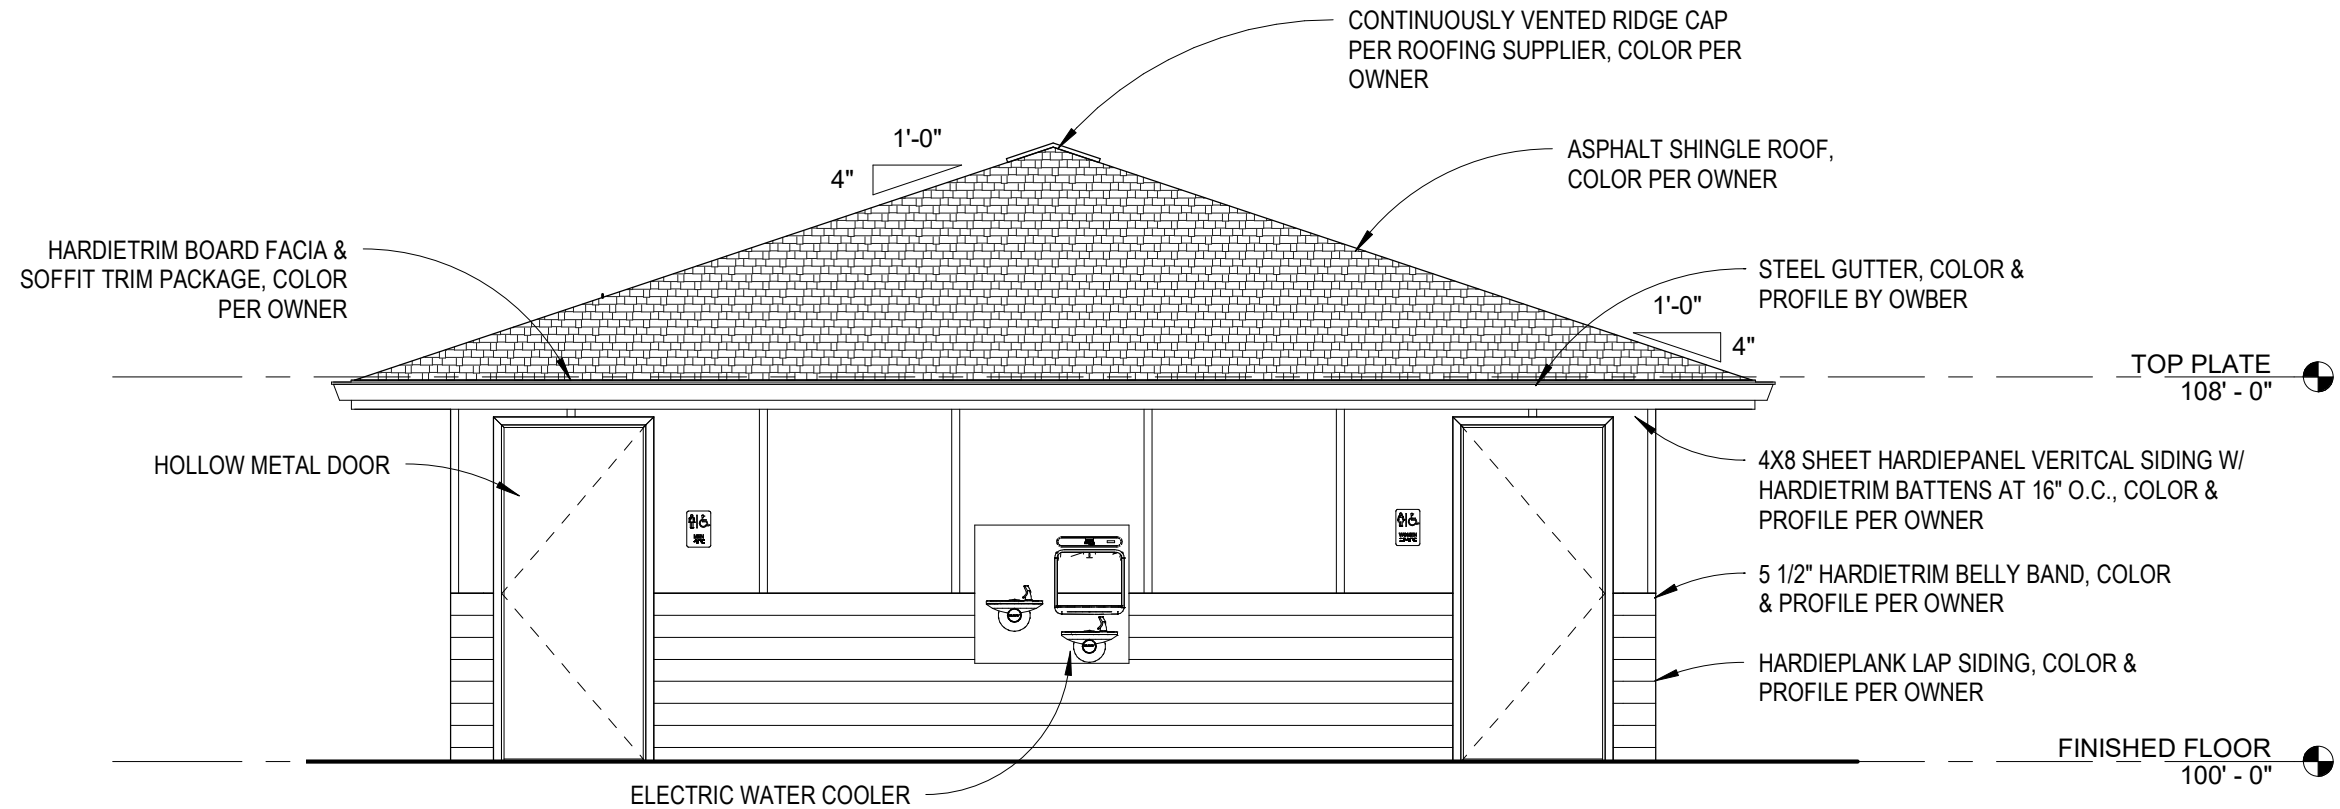

Front Elevation

1/4" = 1'-0"

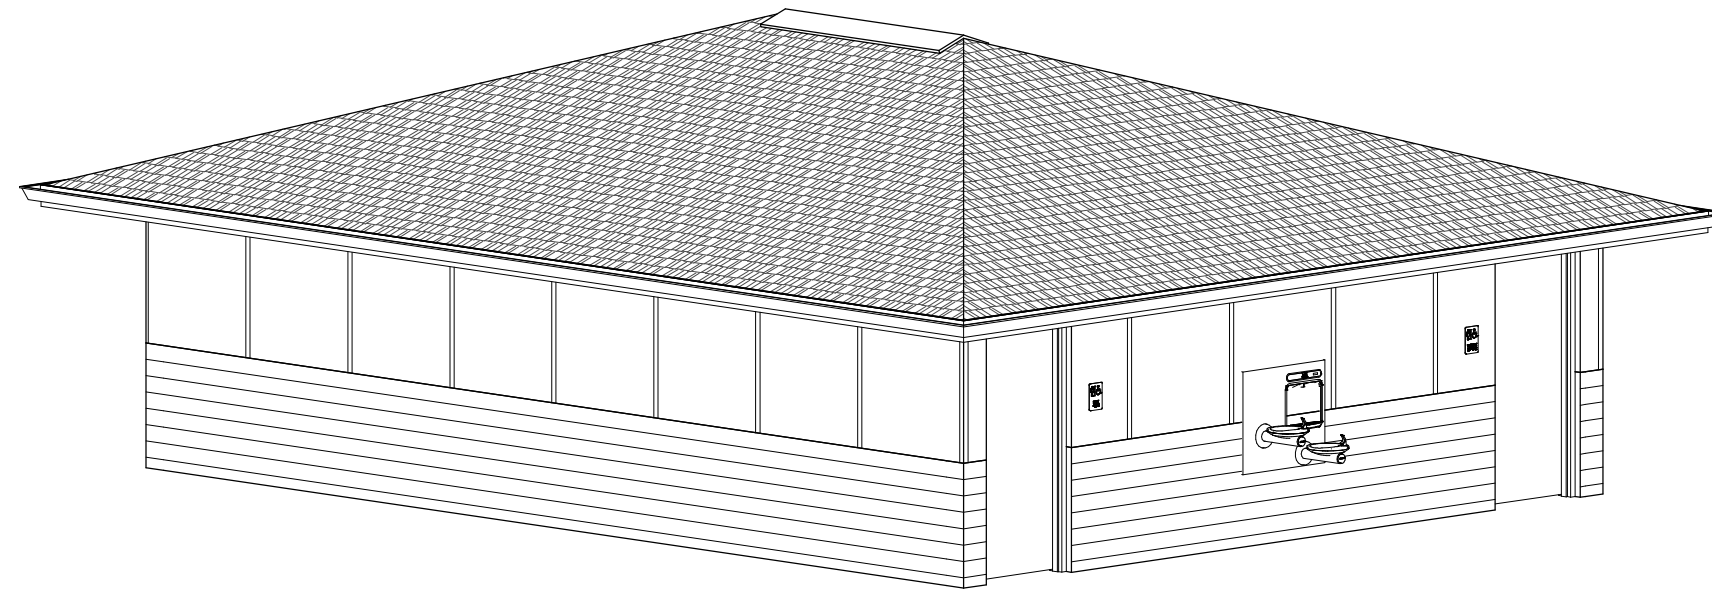

3D View

Crete Restrooms

Date: 12/19/18