


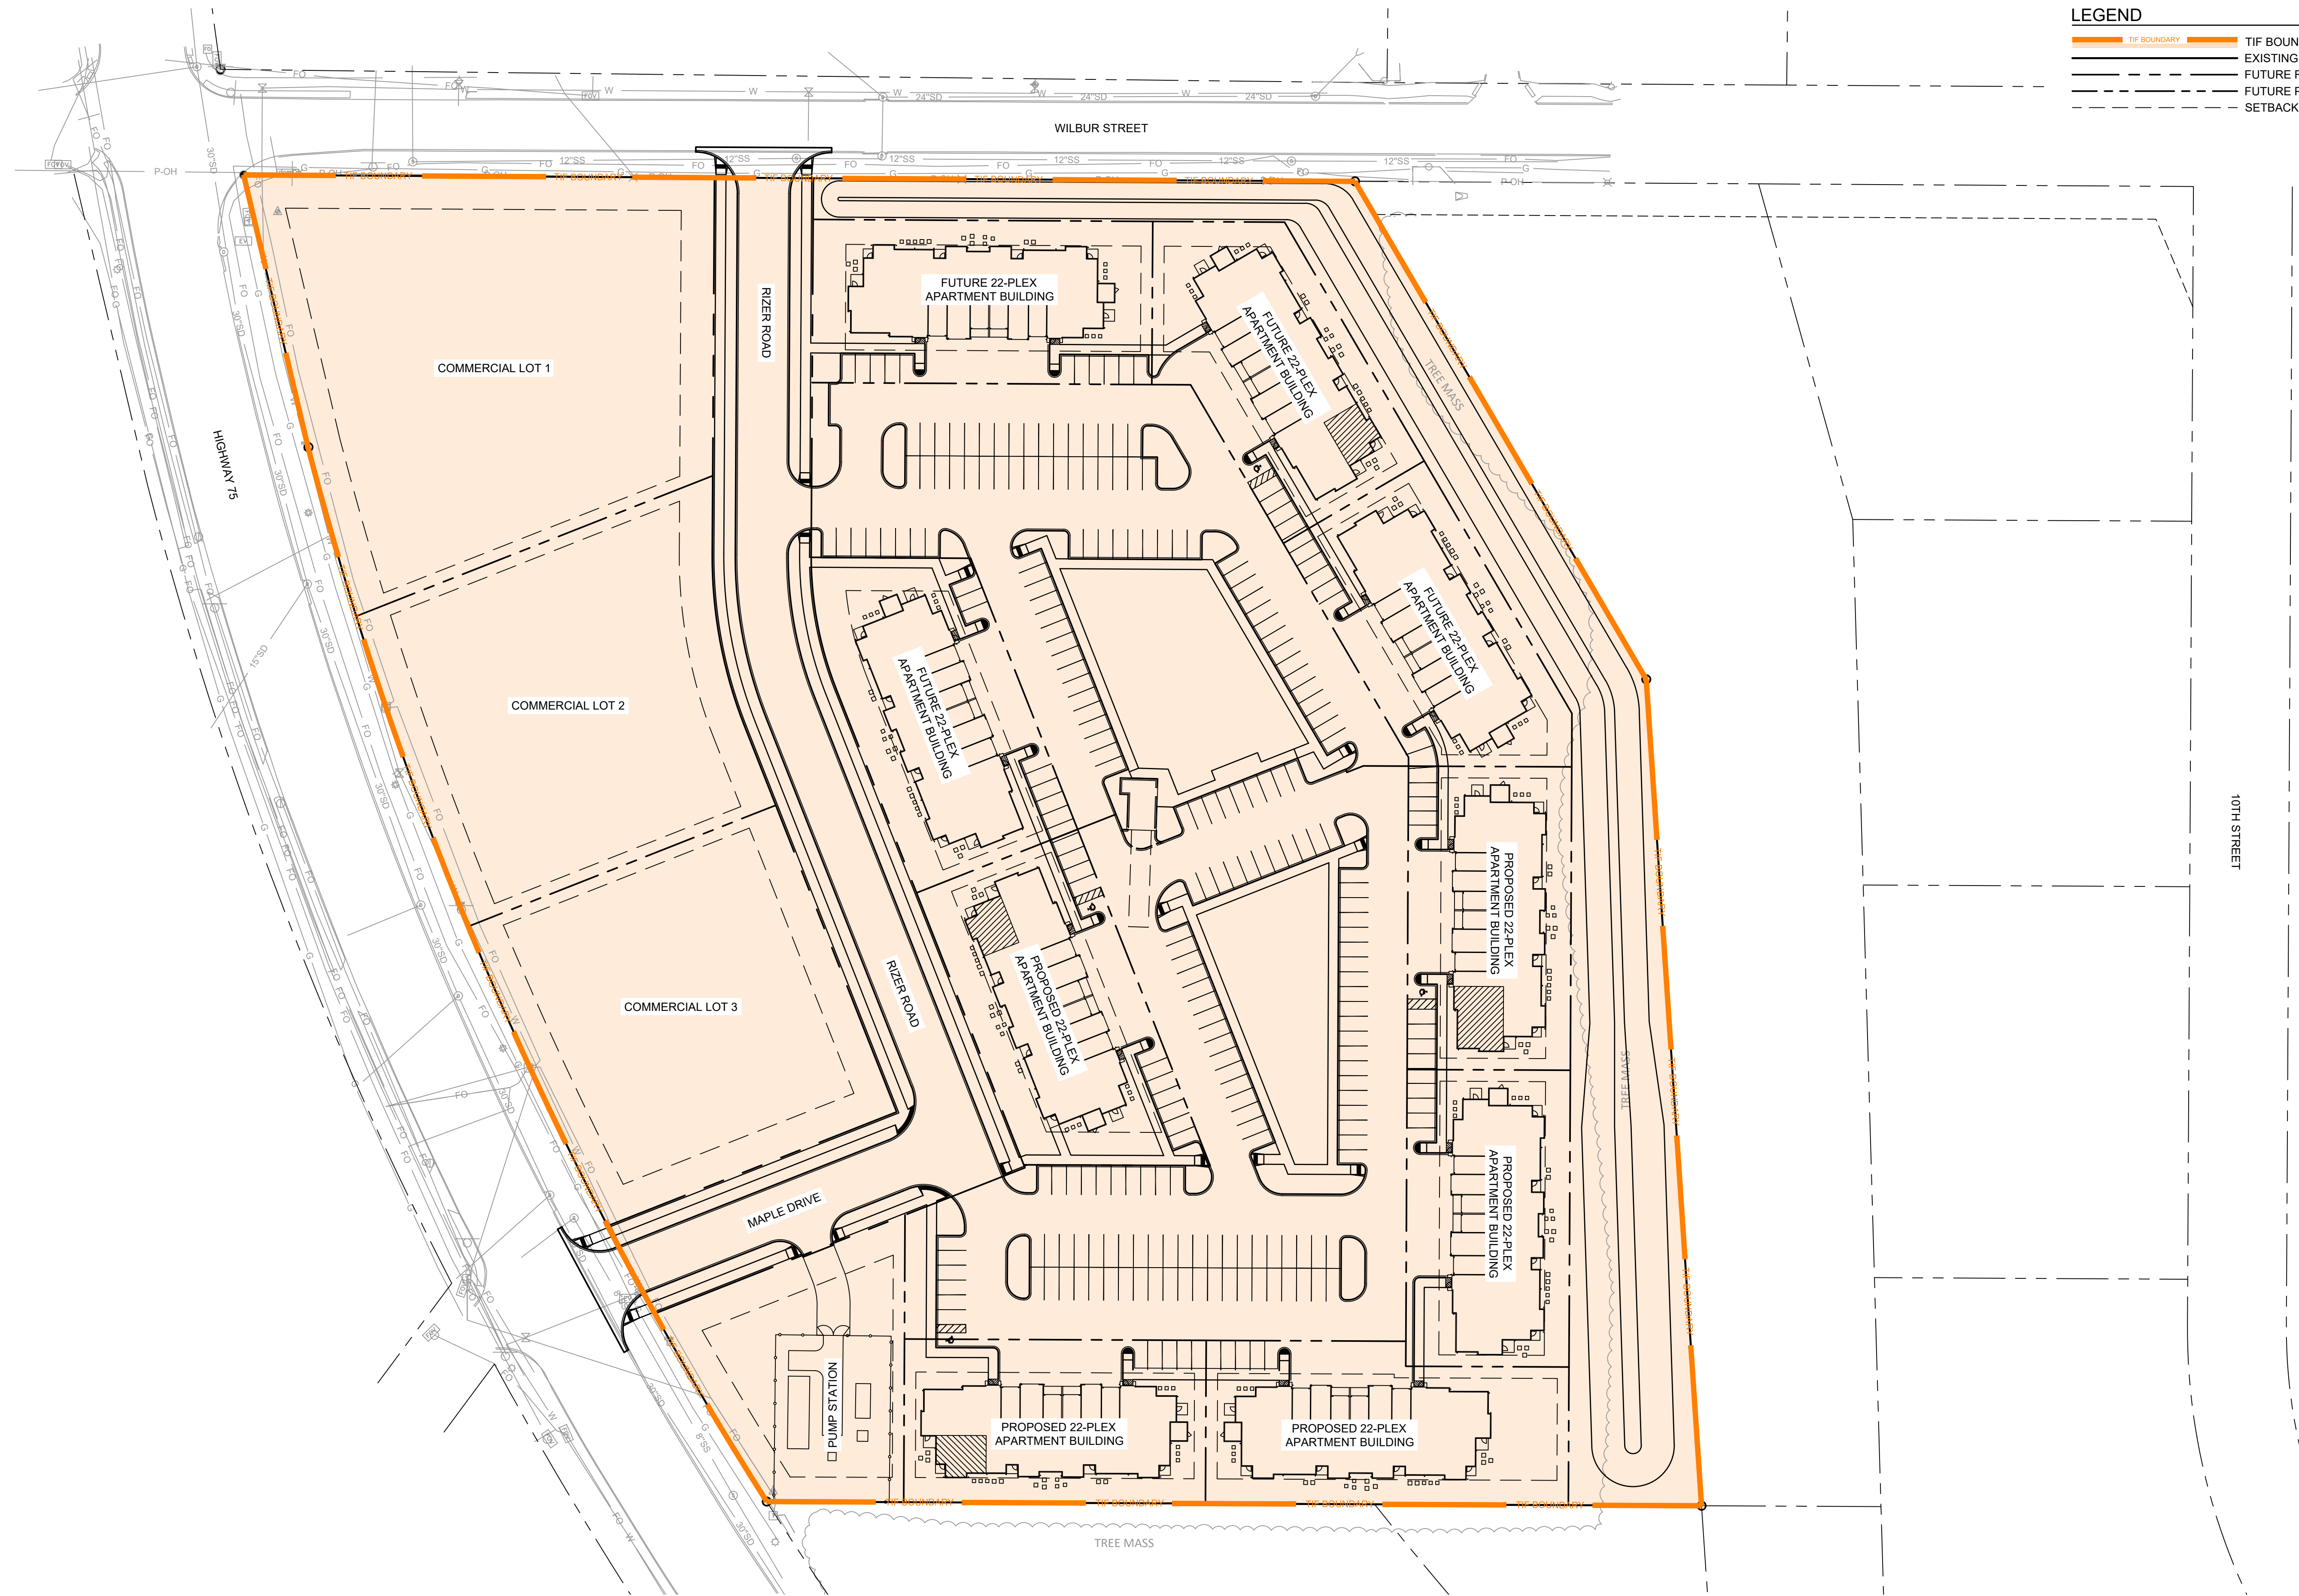

- LEGEND**
- TIF BOUNDARY
  - EXISTING PROPERTY BOUNDARY
  - FUTURE RIGHT-OF-WAY
  - FUTURE PROPERTY LINE
  - SETBACK LINE



PROJECT NO: A25-06750  
 DRAWN BY: TRE  
 DATE: 2/27/2026

RIZER BLAIR DEVELOPMENT  
 TIF BOUNDARY EXHIBIT

<p><b>olsson</b></p> <p>1103 Riverside Boulevard        Norfolk, NE 68701        olsson.com        TEL 719.309.1476        Olsson - Engineering        Nebraska COA #CA-0638</p>	<p>EXHIBIT</p> <p>TIF</p>
--	---------------------------